



Existing Block Plan

2 0 2 4 6 8 10
SCALE 1:200
m

Copyright in the design and this drawing is the property of RESI. Reproduction in whole or in part is forbidden without written sanction of RESI. This drawing must be read in conjunction with all other relevant documentation and drawings.

RESI accepts no liability for any expense, loss or damage of whatsoever nature and however arising from any variation which has been referred to them and their approval obtained.

Print out to actual scale. Do not scale, except unless for Planning purposes. All dimensions to be cross-checked on-site prior to manufacture and construction. Any discrepancies to be reported to RESI immediately.

NOTES

KEY

Neighbouring context - Boundary line



Revision

Rev	Notes	Date
A	Planning Issue	02-02-2024

RESI
Grow your home

Job Title
Proposed loft main dormer, floor plan redesign, and all other associated works at 25 Mellow Lane West

Drawing Status
Planning Drawings

Client
Sufian Chowdhury

Drawing Title
Existing Block Plan

Scale
1 : 200 @ A3


Drawn
IG

Date
Feb 2024

Checked
IG

Drawing No.
B211503-1000

REV
A

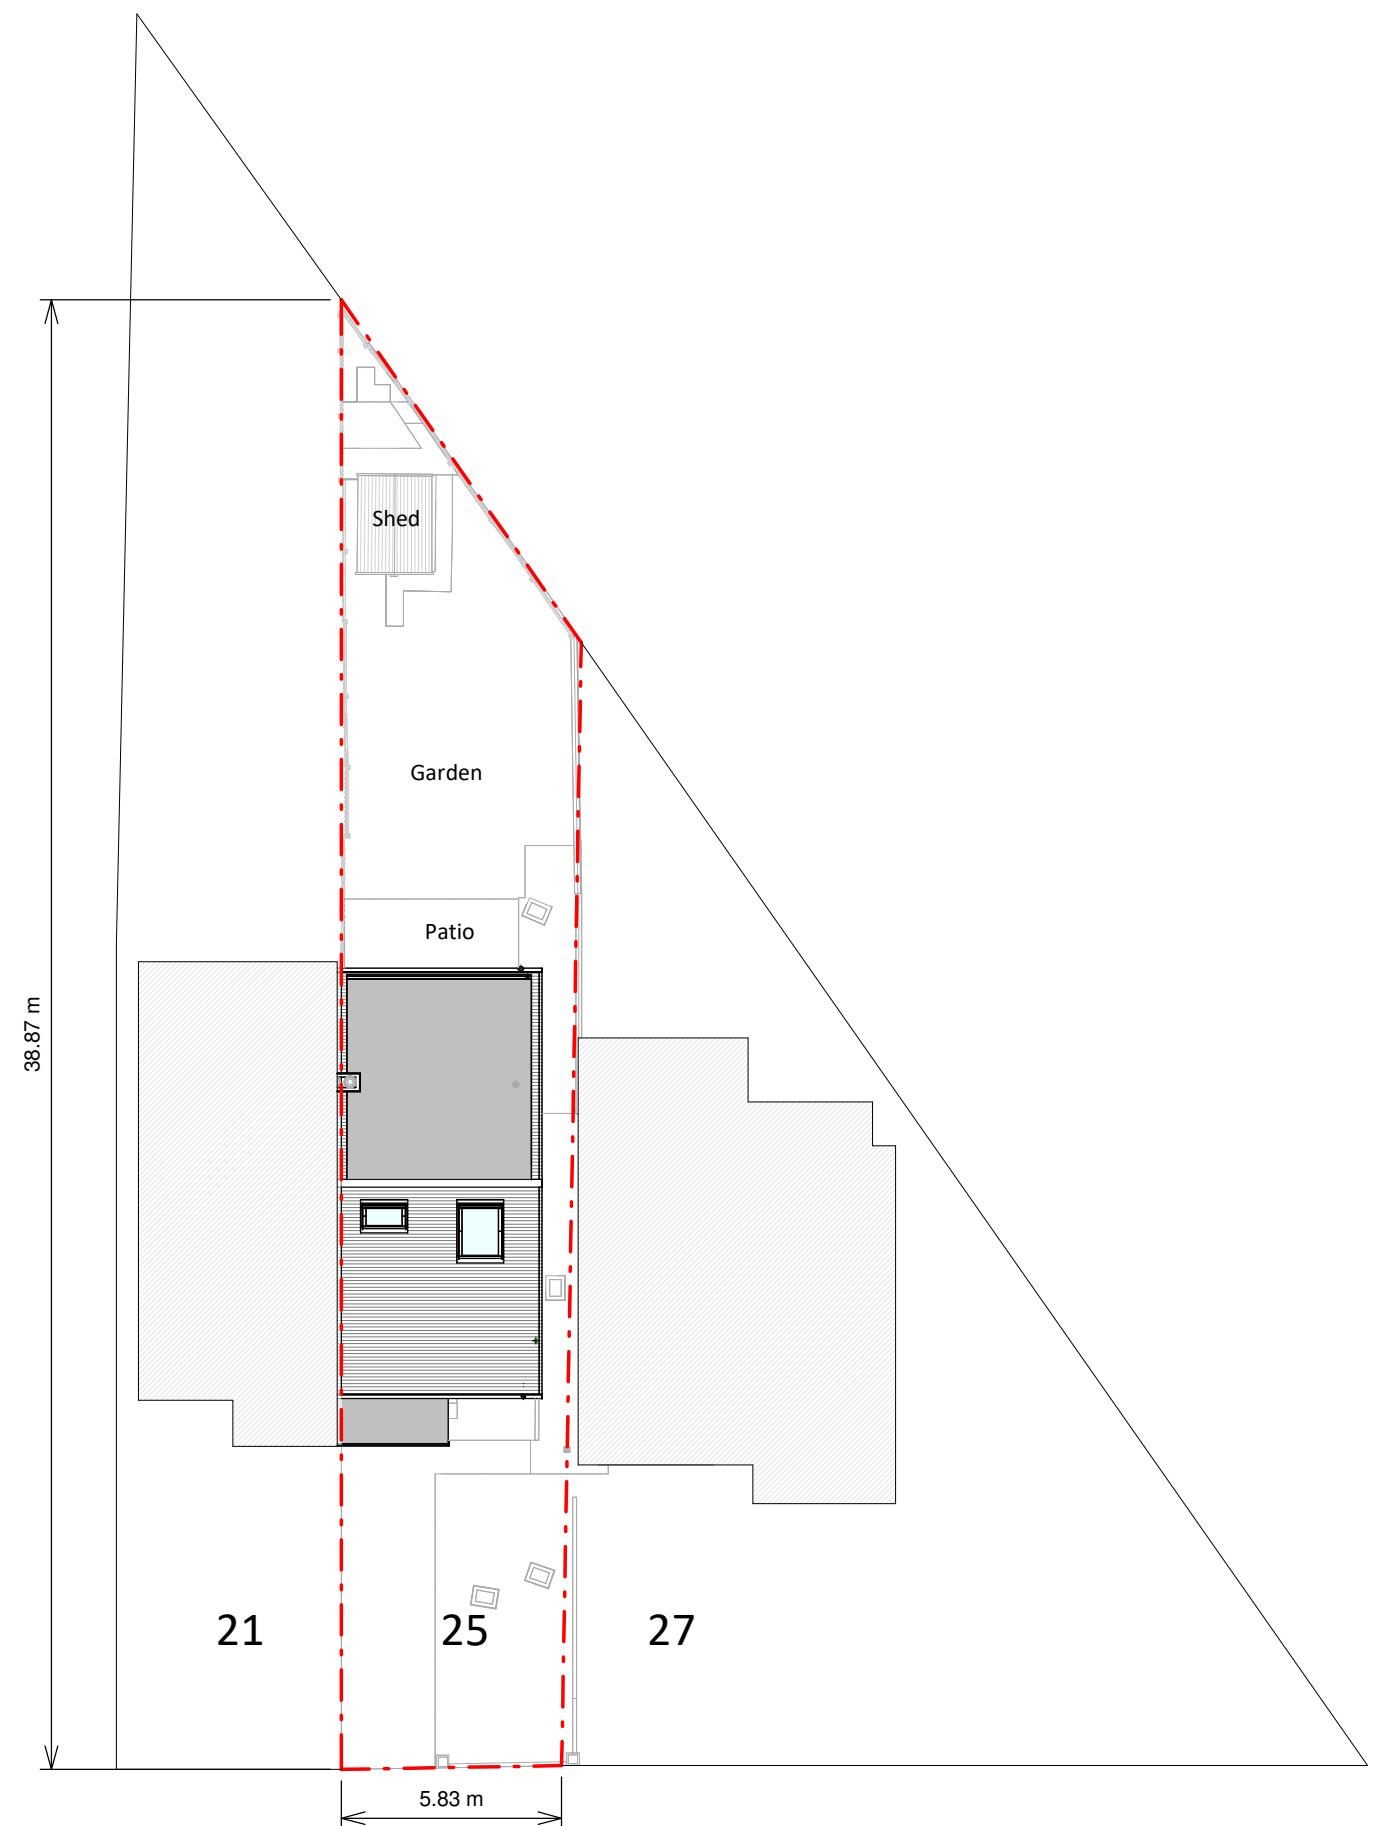

Copyright in the design and this drawing is the property of RESI. Reproduction in whole or in part is forbidden without written sanction of RESI. This drawing must be read in conjunction with all other relevant documentation and drawings.

RESI accepts no liability for any expense, loss or damage of whatsoever nature and however arising from any variation which has not been referred to them and their approval obtained.

Print out to actual scale. Do not scale, except unless for Planning purposes. All dimensions to be cross-checked on-site prior to manufacture and construction. Any discrepancies to be reported to RESI immediately.

NOTES

KEY

Neighbouring context - Boundary line



Revision

Rev	Notes	Date
A	Planning Issue	02-02-2024



Job Title
Proposed loft main dormer, floor plan redesign, and all other associated works at 25 Mellow Lane West

Drawing Status
Planning Drawings

Client
Sufian Chowdhury

Drawing Title
Proposed Block Plan

Scale
1 : 200 @ A3

Drawn
IG

Date
Feb 2024

Checked
IG

Drawing No.
B211503-3000

REV
A

2 0 2 4 6 8 10
SCALE 1:200
m