
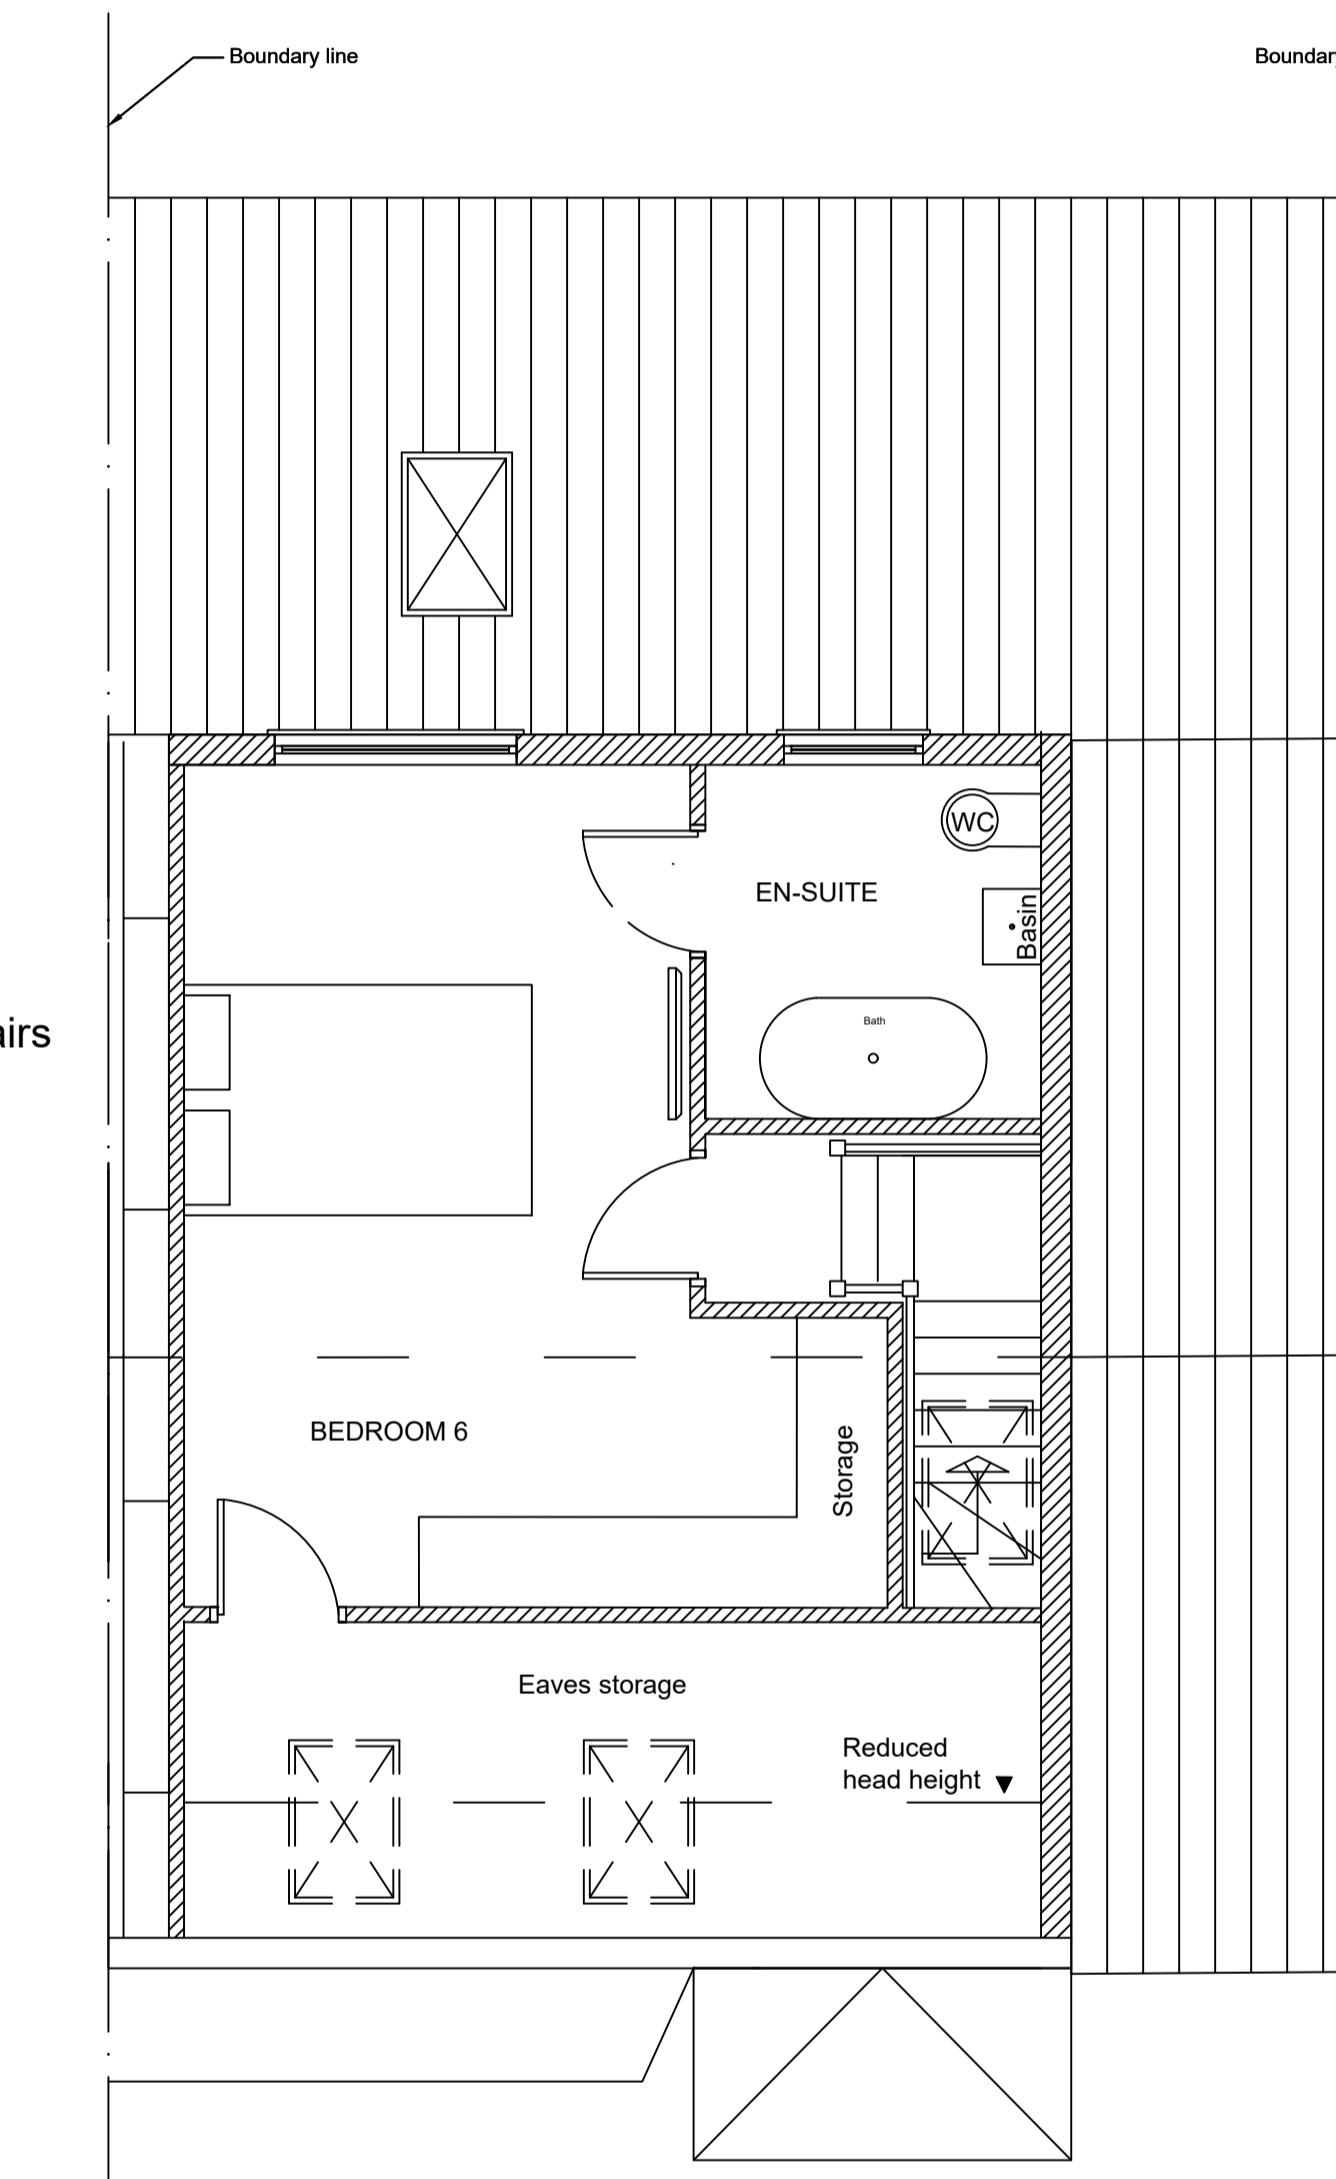
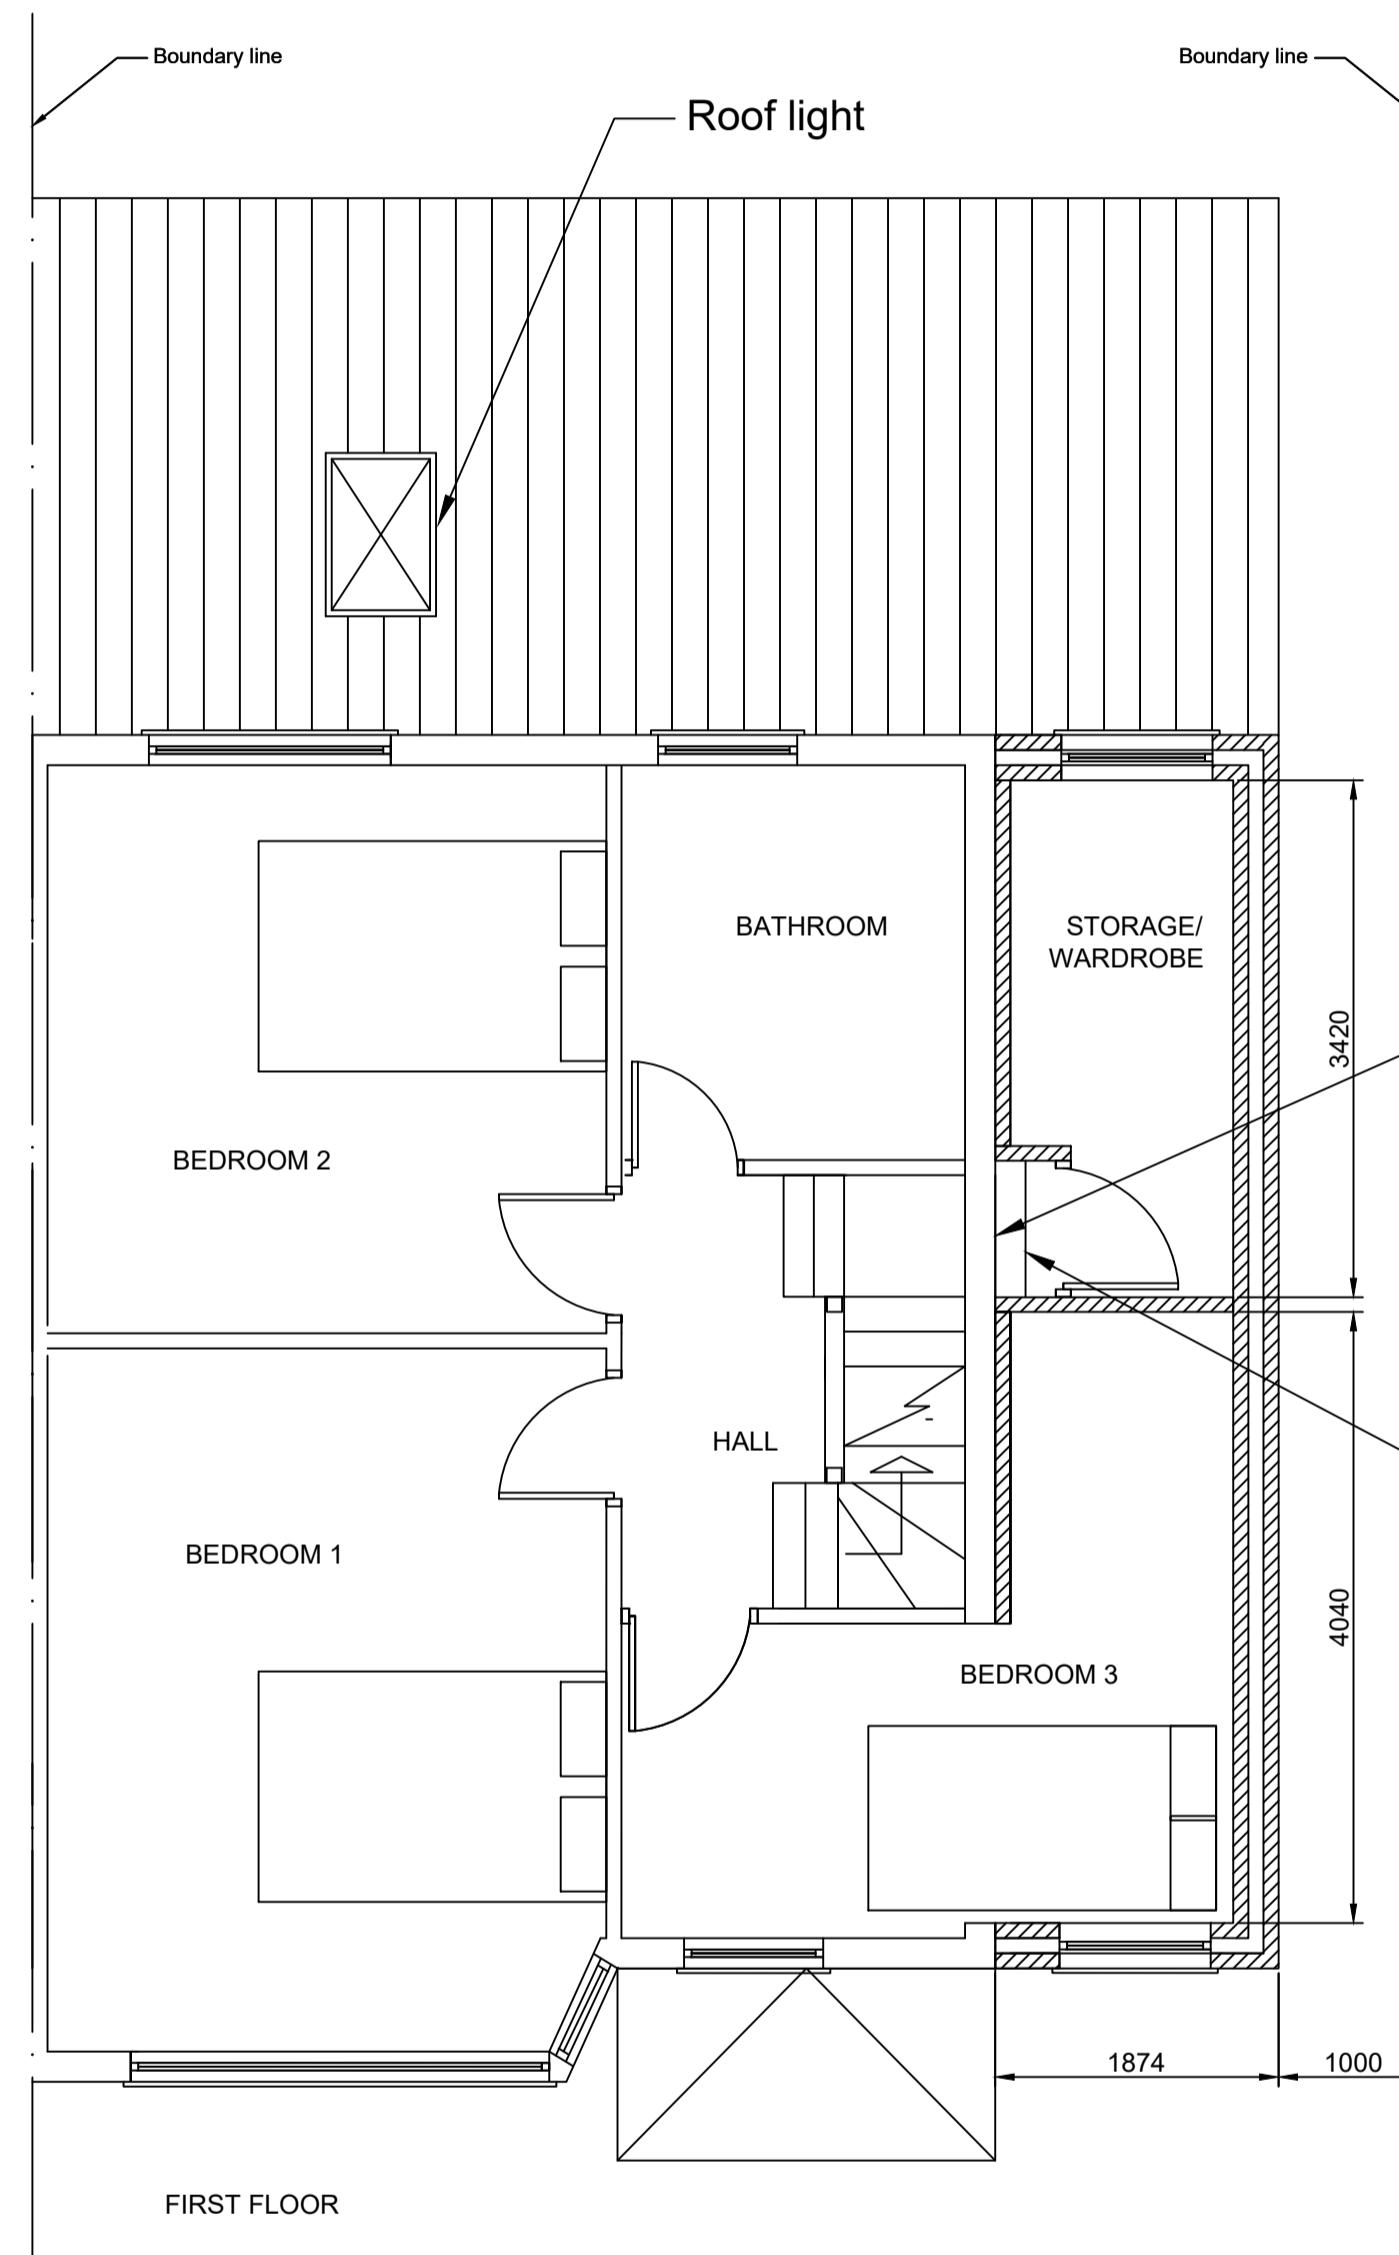


Notes:
All dimensions should be checked with a site survey.
Drawings are subject to statutory authority approval and are to be used for the purpose of planning.
Structural calculations and drawings to be supplied by a structural engineer.

Building materials to be in keeping with the existing property.
Windows, doors to match existing.

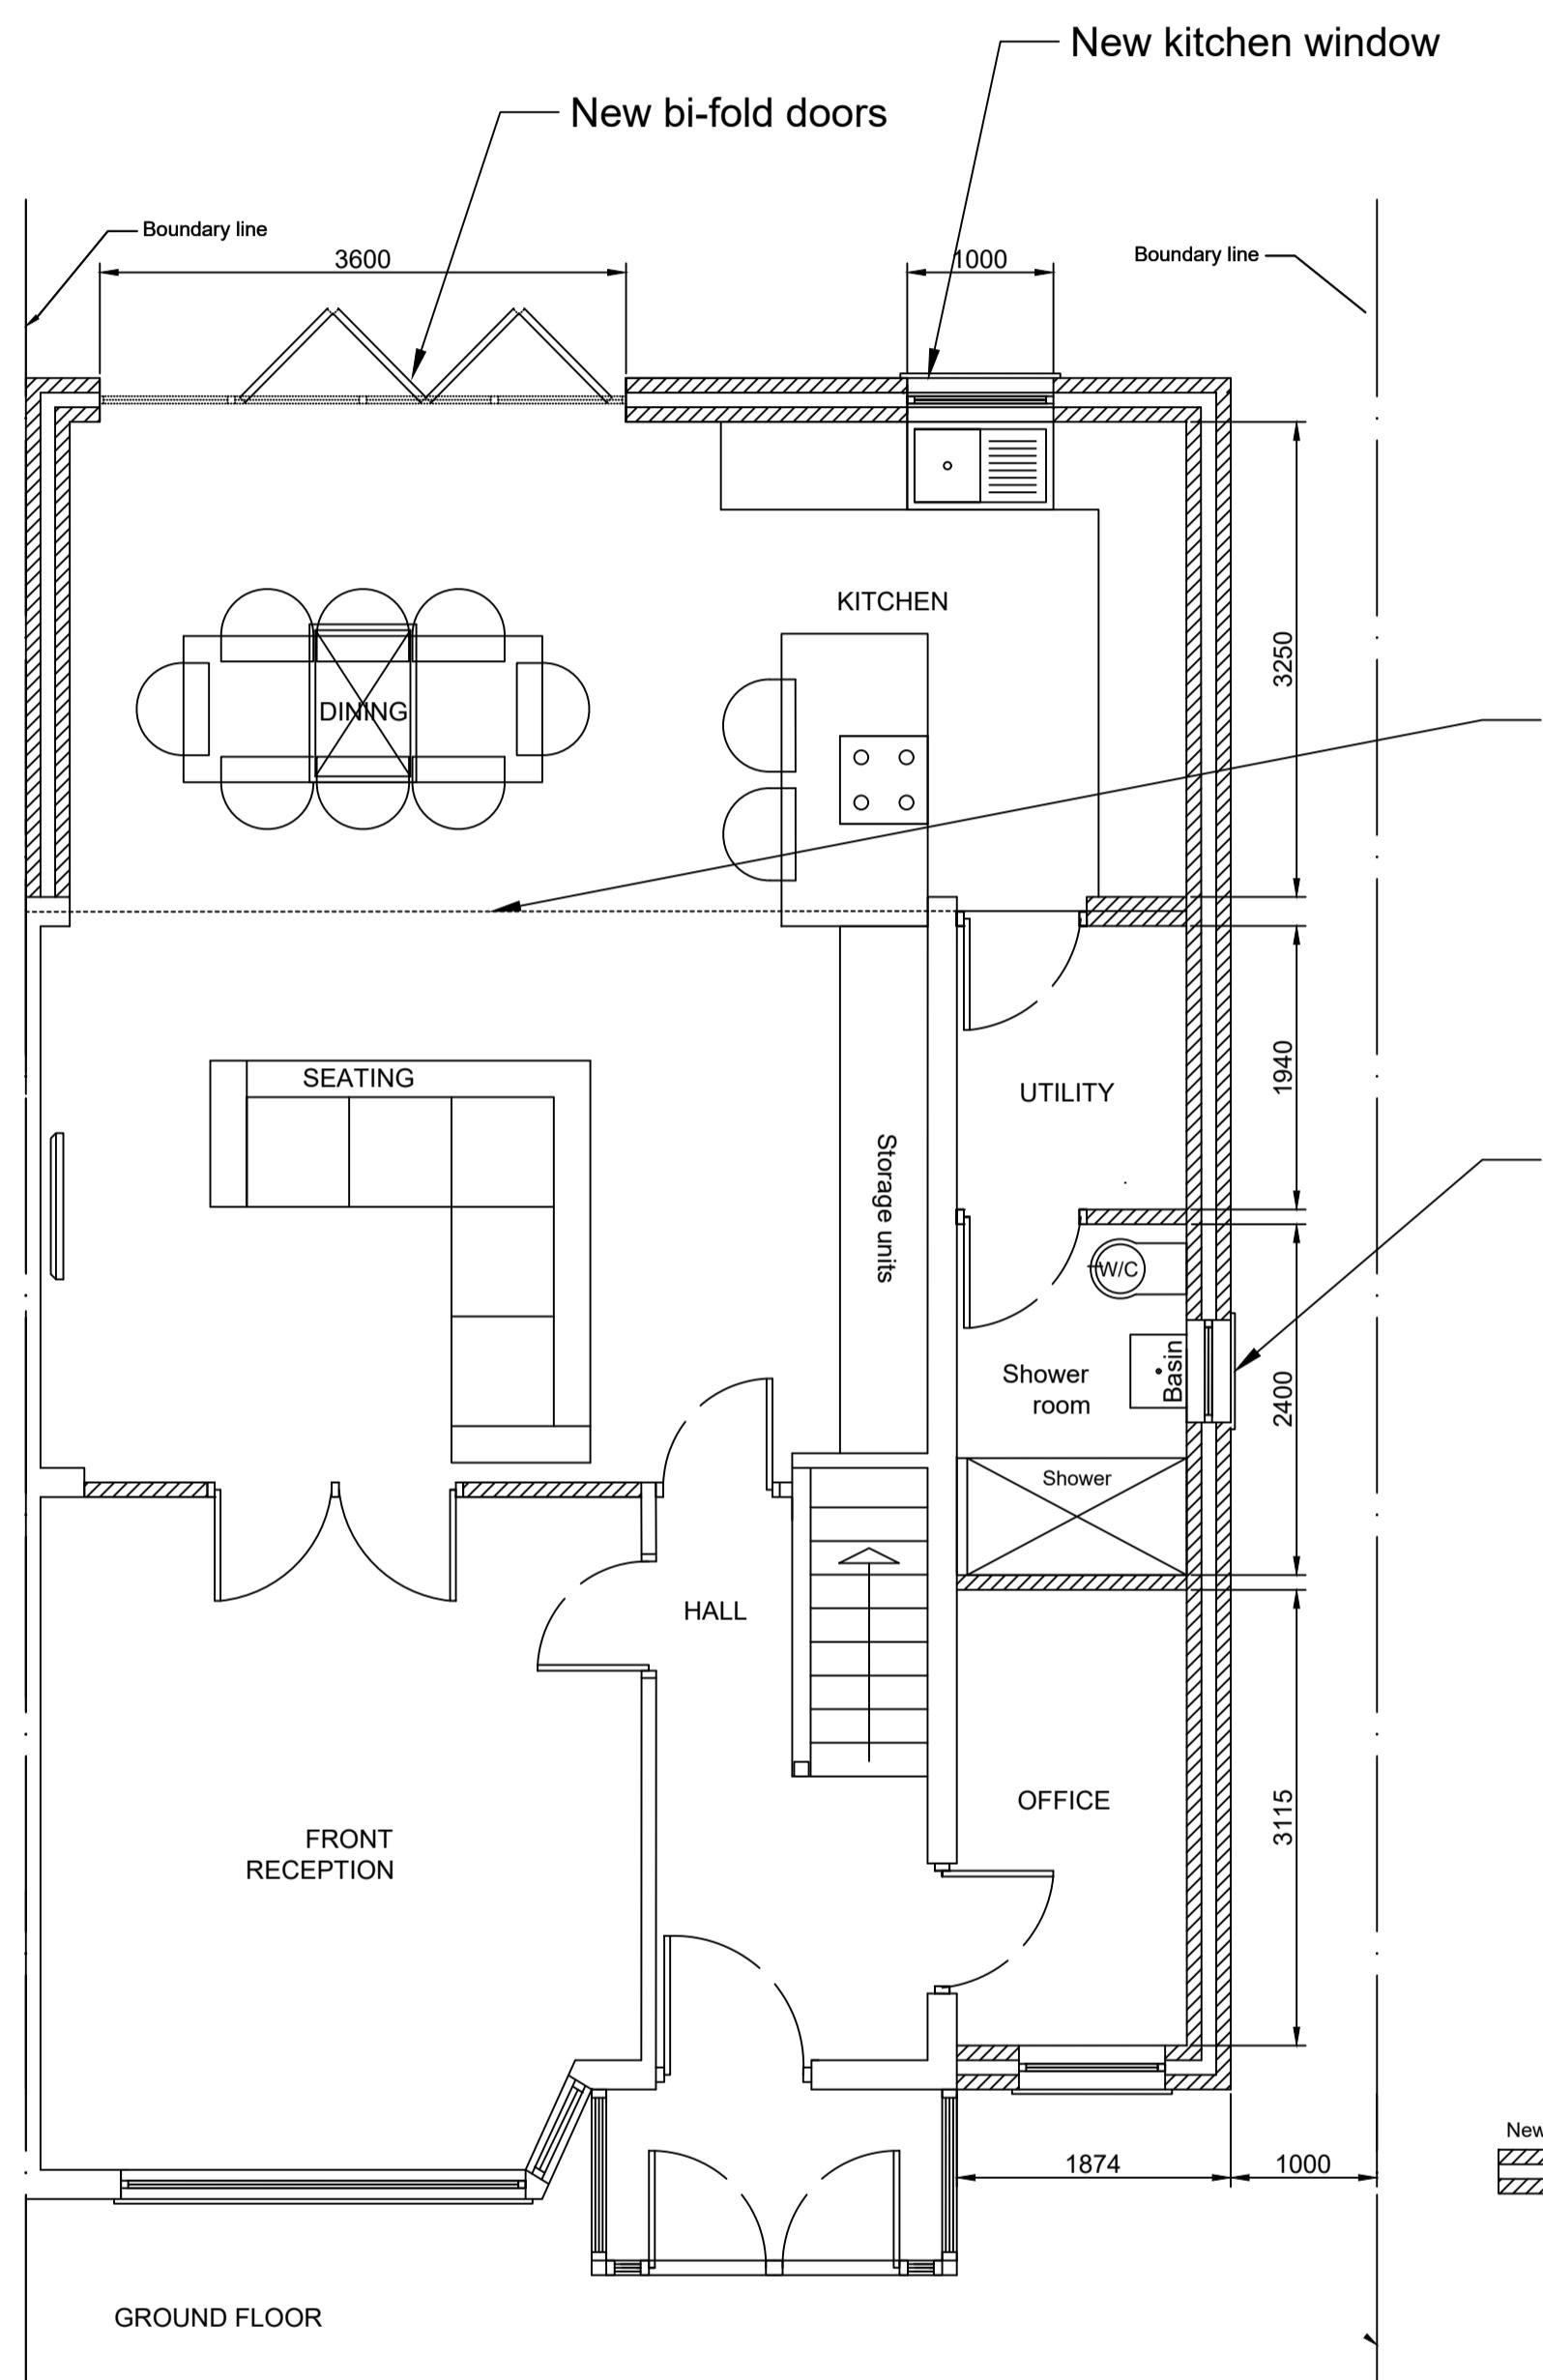

Ground floor plan

First floor plan

Second floor plan

Client :
Mr Sarjeet Shina
3 Acacia Avenue
RUISLIP
MIDDLESEX
HA48RQ

Drawing Title:
PROPOSED PLANS
SCALE: 1:50 @ A1
Drawn by: ML
Drawing no: 201 rev B
Date: Dec 2024

