



PROPOSED SIDE ELEVATION

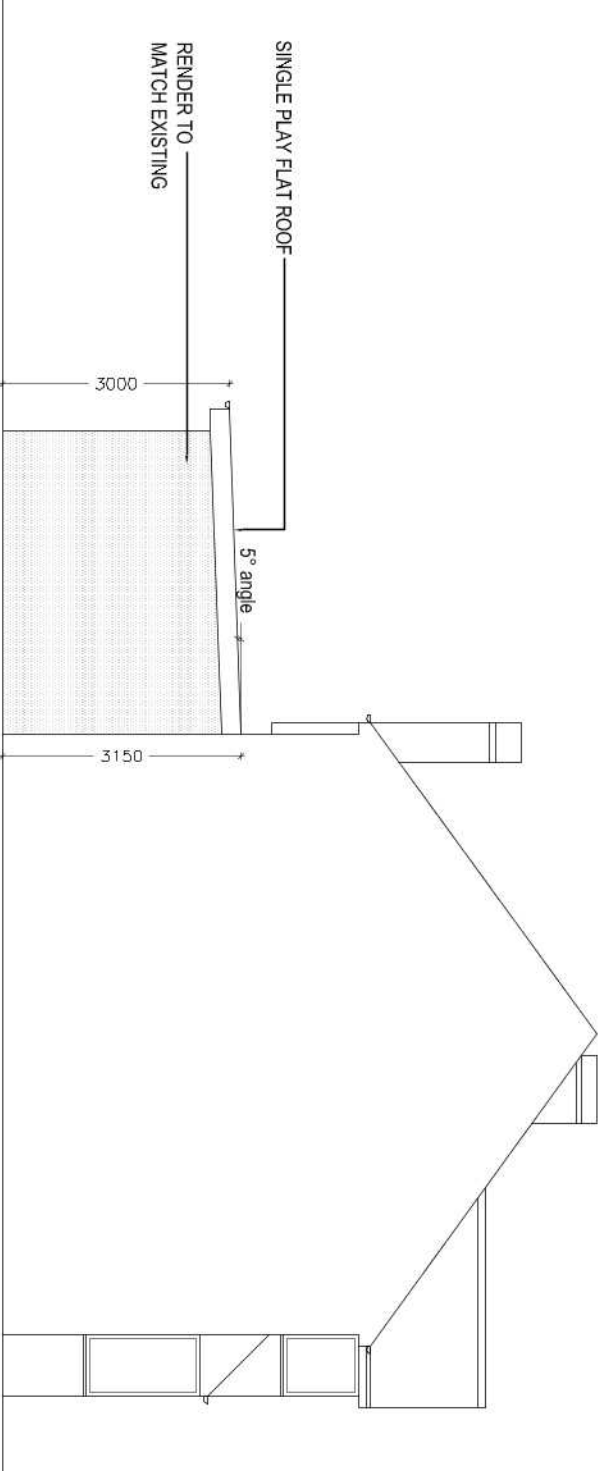

PROPOSED ANOTHER SIDE ELEVATION

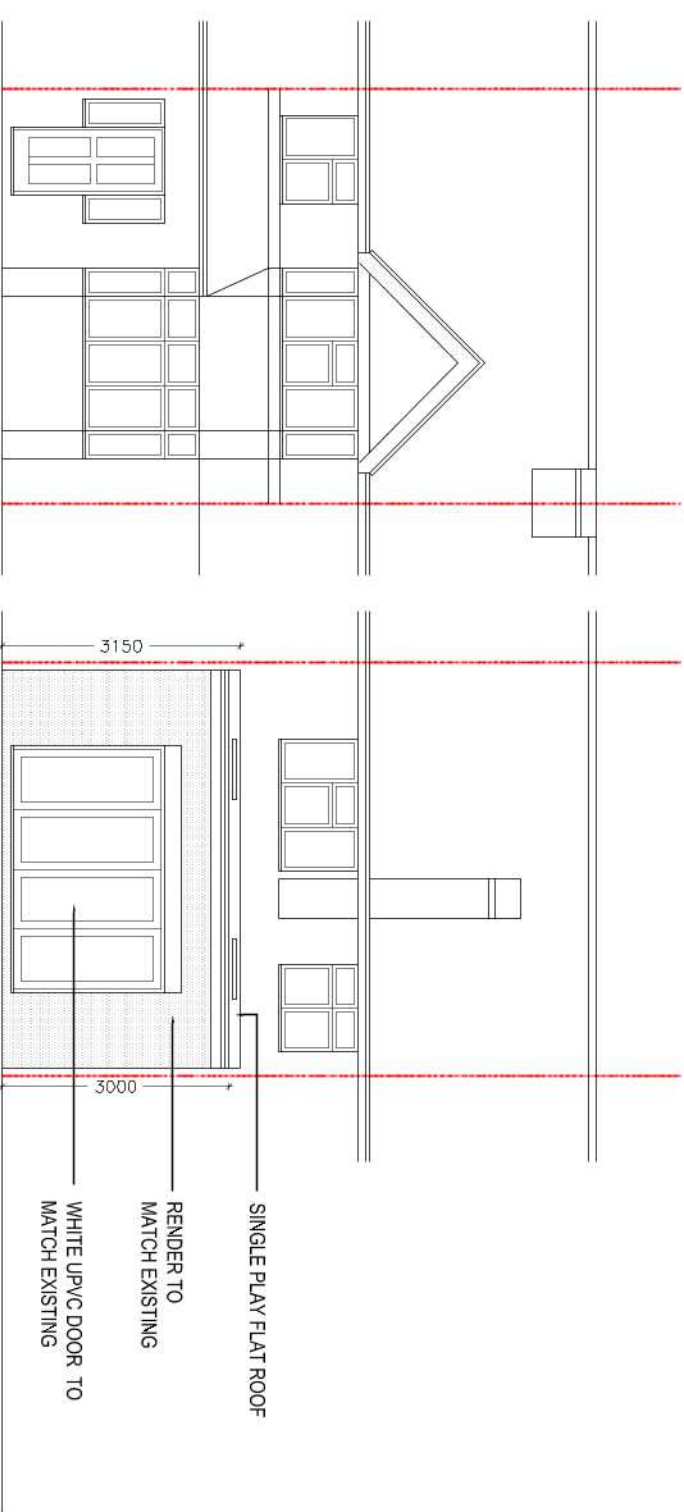


PROPOSED FRONT ELEVATION




PROPOSED REAR ELEVATION

PROPOSED ROOF LIGHTS WOULD NOT PROTRUDE MORE THAN 150MM BEYOND THE PLANE OF THE SLOPE OF THE OF THE PROPOSED ROOF WHEN MEASURED FROM THE PERPENDICULAR WITH THE EXTERNAL SURFACE OF THE PROPOSED ROOF

PROPOSED MATERIALS USED IN ANY EXTERIOR WORK WOULD BE OF A SIMILAR APPEARANCE TO THOSE USED IN THE CONSTRUCTION OF THE EXTERIOR OF THE EXISTING DWELLING HOUSE

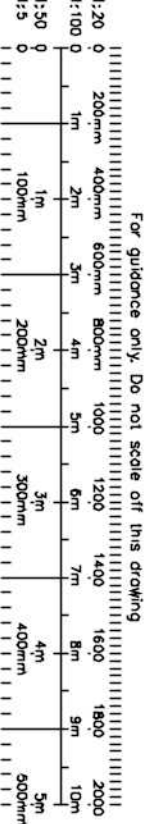

<div><div></div><div><div>CRAFTED SPACES</div><div>ARCHITECTURE + URBANISM</div><div>DESIGNING WITH SOCIAL, ECONOMICAL & ENVIRONMENTAL SUSTAINABILITY</div><div>(07) 6792086207</div></div></div>			
Applicant: MR HASSAN SAROYA			
Job Title: 5 CHERRY CLOSE, RUISLIP, HA4 6EE			
Drawing Title: PROPOSED ELEVATIONS			
Scale: 1:100	Drawing No.	Print Size	Revision
Date: 24/09/2020	PA-2073-08	A3	
Drawing Status FOR PLANNING APPROVAL			