



PROPOSED SIDE ELEVATION

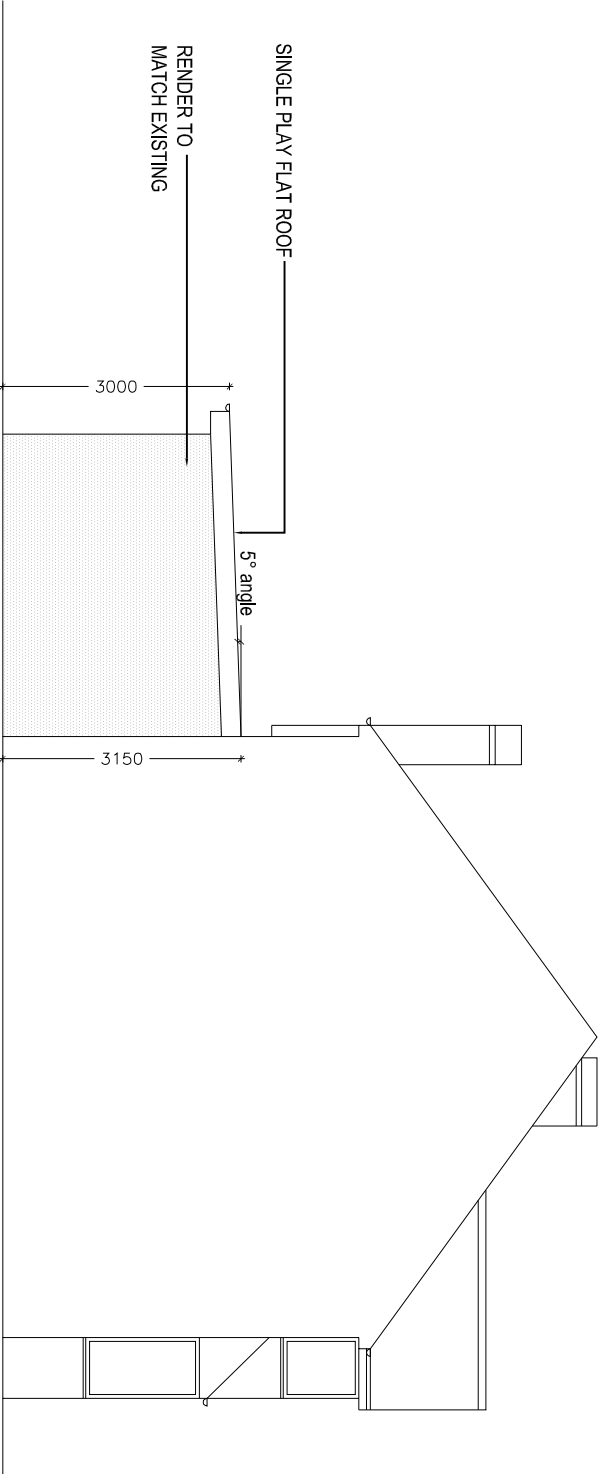

PROPOSED ANOTHER SIDE ELEVATION

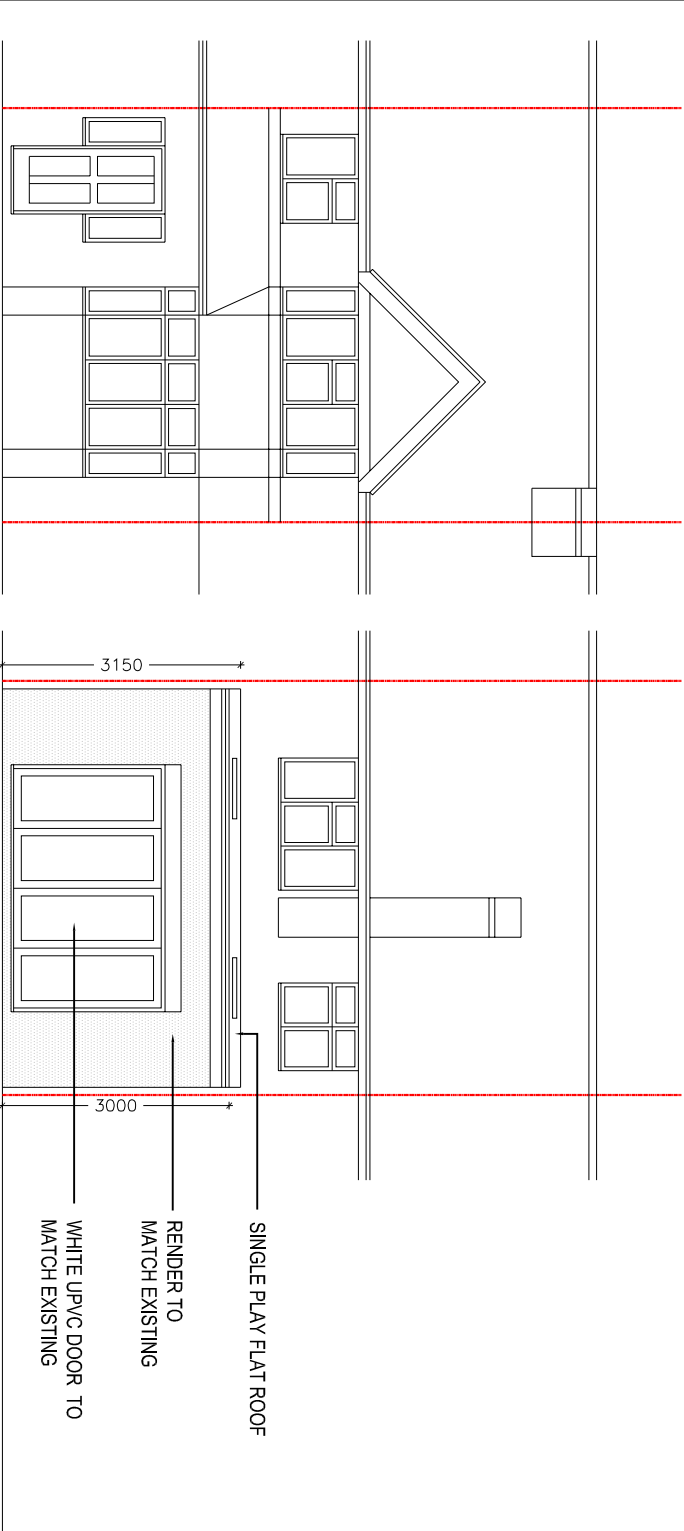


PROPOSED FRONT ELEVATION

PROPOSED REAR ELEVATION

PROPOSED ROOF LIGHTS WOULD NOT PROTRUDE MORE THAN 150MM BEYOND THE PLANE OF THE SLOPE OF THE OF THE PROPOSED ROOF WHEN MEASURED FROM THE PERPENDICULAR WITH THE EXTERNAL SURFACE OF THE PROPOSED ROOF

PROPOSED MATERIALS USED IN ANY EXTERIOR WORK WOULD BE OF A SIMILAR APPEARANCE TO THOSE USED IN THE CONSTRUCTION OF THE EXTERIOR OF THE EXISTING DWELLING HOUSE

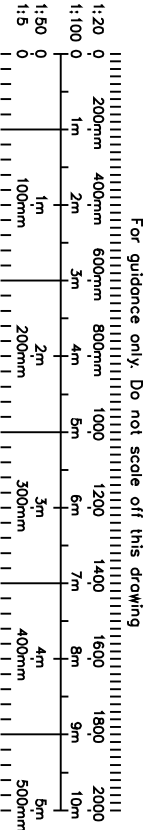



CRAFTED SPACES
ARCHITECTURE + URBANISM
DESIGNING WITH SOCIAL ECONOMIC & ENVIRONMENTAL SUSTAINABILITY
(M) 07973888297

Applicant:
MR HASSAN SAROYA

Job Title:
5 CHERRY CLOSE, RUISLIP, HA4 6EE

Drawing Title:
PROPOSED ELEVATIONS

Scale: 1:100	Drawing No.	Print Size	Revision
Date: 24/09/2020	PRA-2073-08	A3	
Drawing Status	FOR PRIOR APPROVAL		