
SCALE BAR SCALE 1:50

0 1m 2m 3m 4m 5m

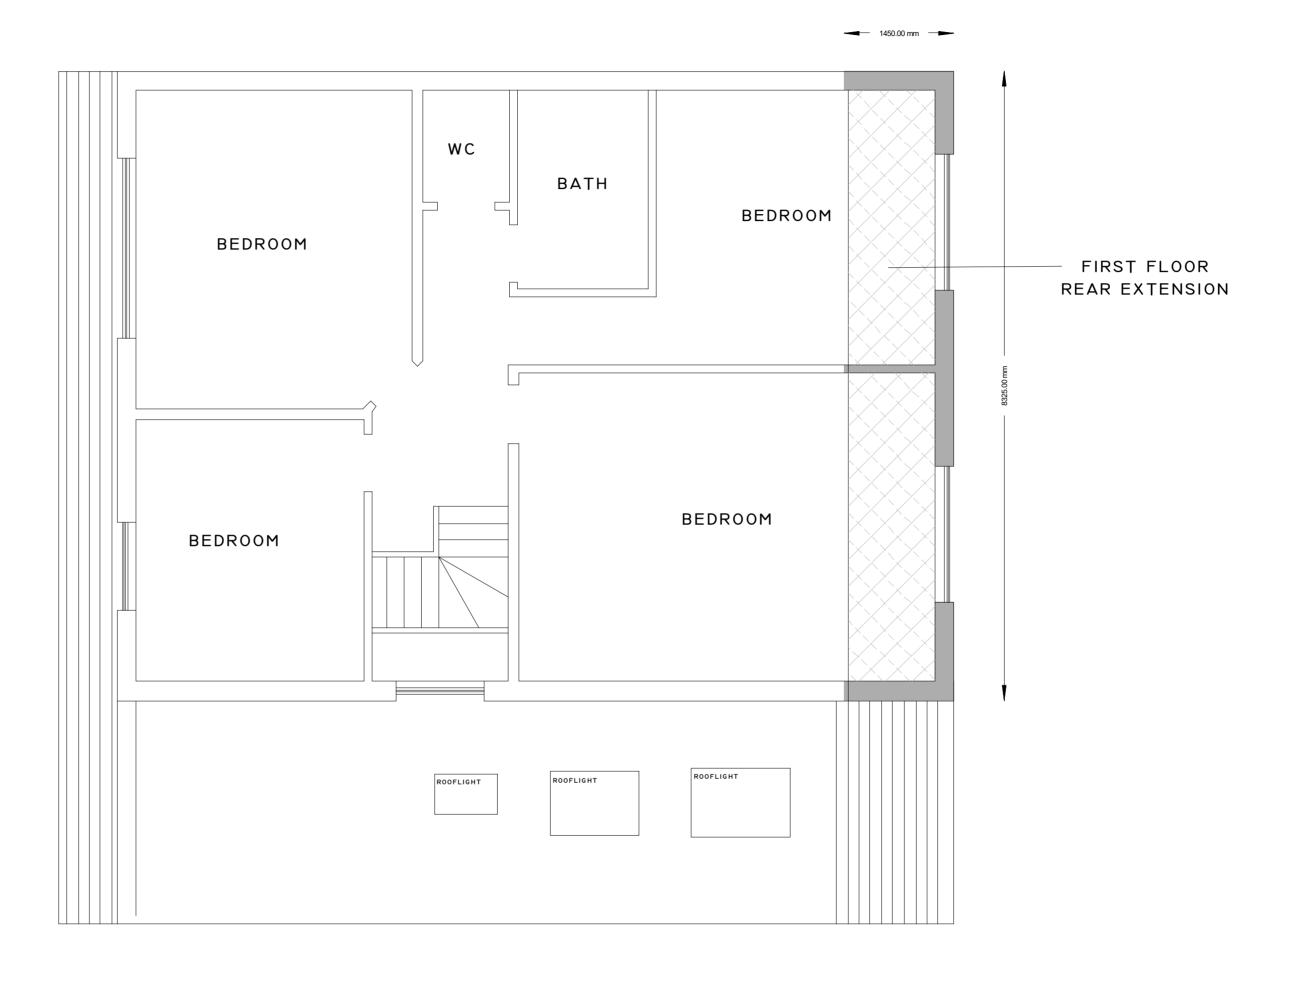

PROPOSED FIRST FLOOR PLAN

31 MYRTLE AVENUE RUISLIP HA4 8SA

| | PLAN | PROPOSED FIRST FLOOR PLAN |
|--|---------|--|
| | PROJECT | First floor rear extension, conversion of attached garage to habitable use involving part demolition of garage and porch, alterations to all elevations and installation of vehicular crossover to front |
| | | General Notes: 1. All dimensions to be checked on site prior to construction any discrepancies should be reported to the highford design 2. All drawings are indicative of architects visual requirements only and show design intent only. As this is a computer drawing scale of drawings can vary on printing check on site for setting-out Copyright: Highford Design 2017 This drawing should not be used to calculate areas for the purpose of valuations. All dimensions to be checked on site by contractor and such dimensions to be their responsibility. Do not scale drawing |



Date: October 2017
Project: 31 Myrtle Avenue, Ruislip
Scale 1:50 @ A2
Checked: AW
Drawing Title: Proposed First Floor Plans

HIGHFORDDESIGN 27 BELLAMY CLOSE, ICKENHAM, MIDDLESEX, UB10 8SJ email: info@highforddesign.co.uk - web: www.highforddesign.co.uk telephone: 01895 622575 - mobile: 07557 390205