




Proposed Ground Floor Plan

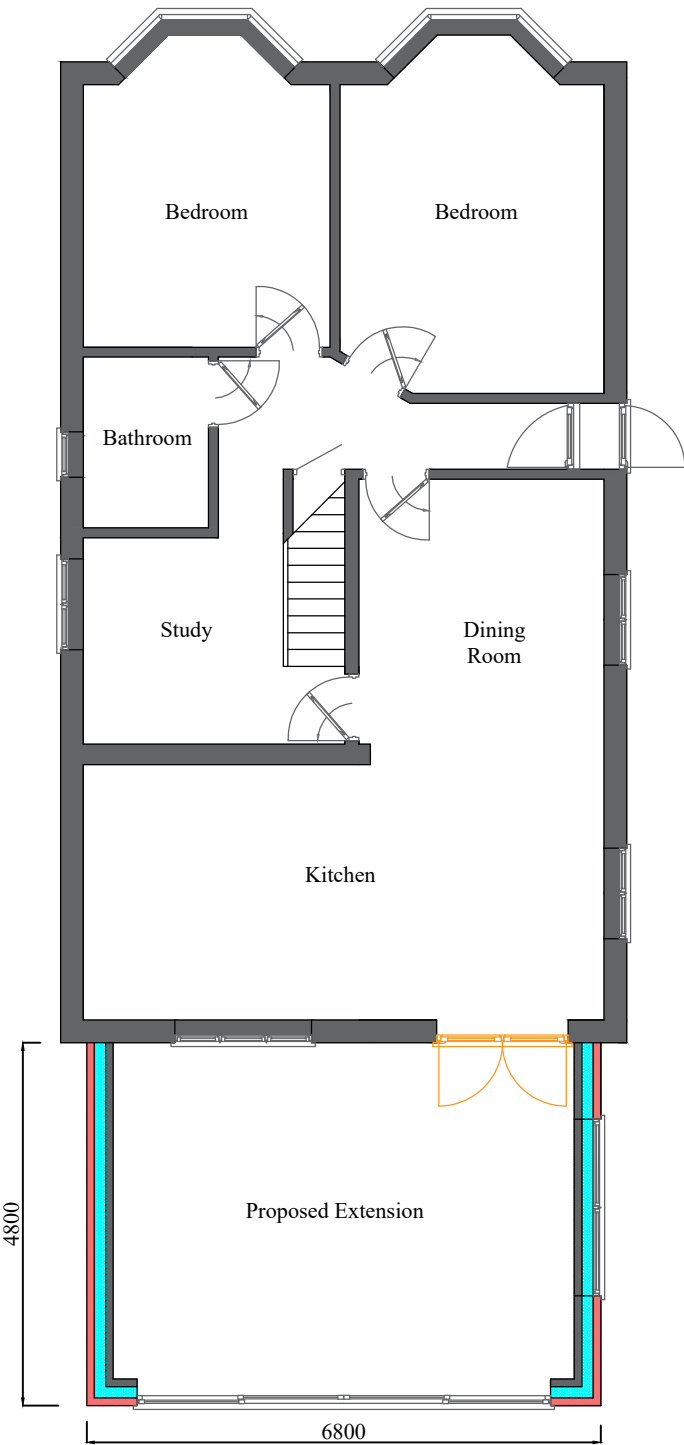


Proposed Roof Plan

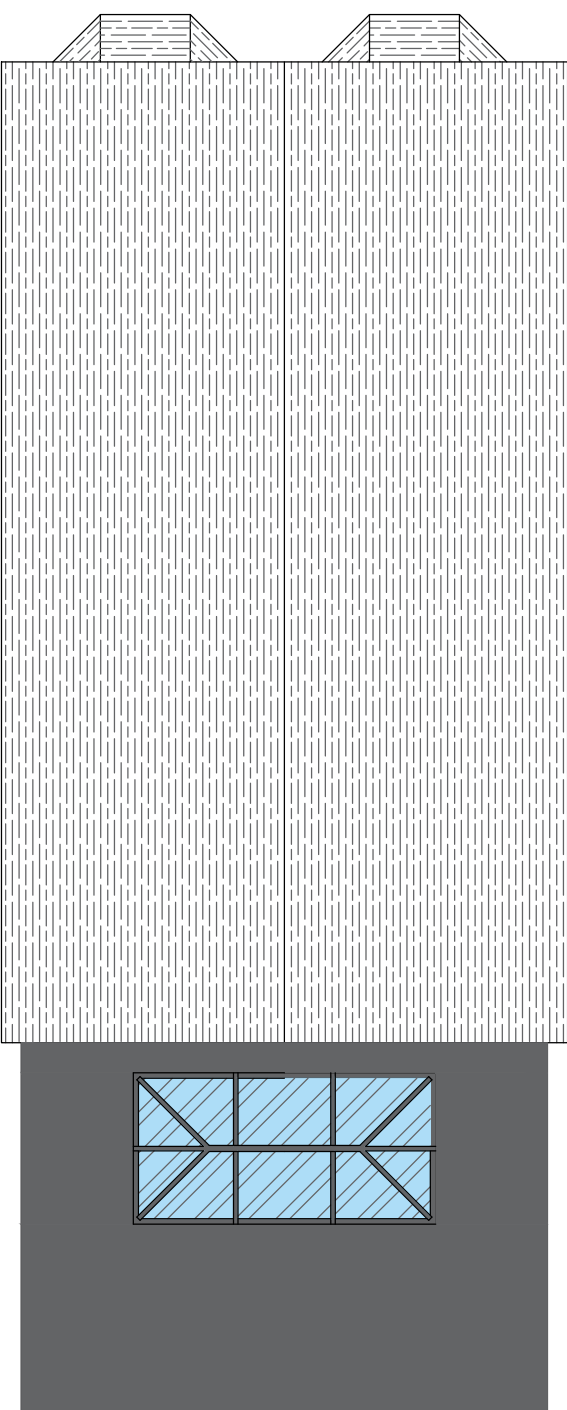


Proposed Side Elevation

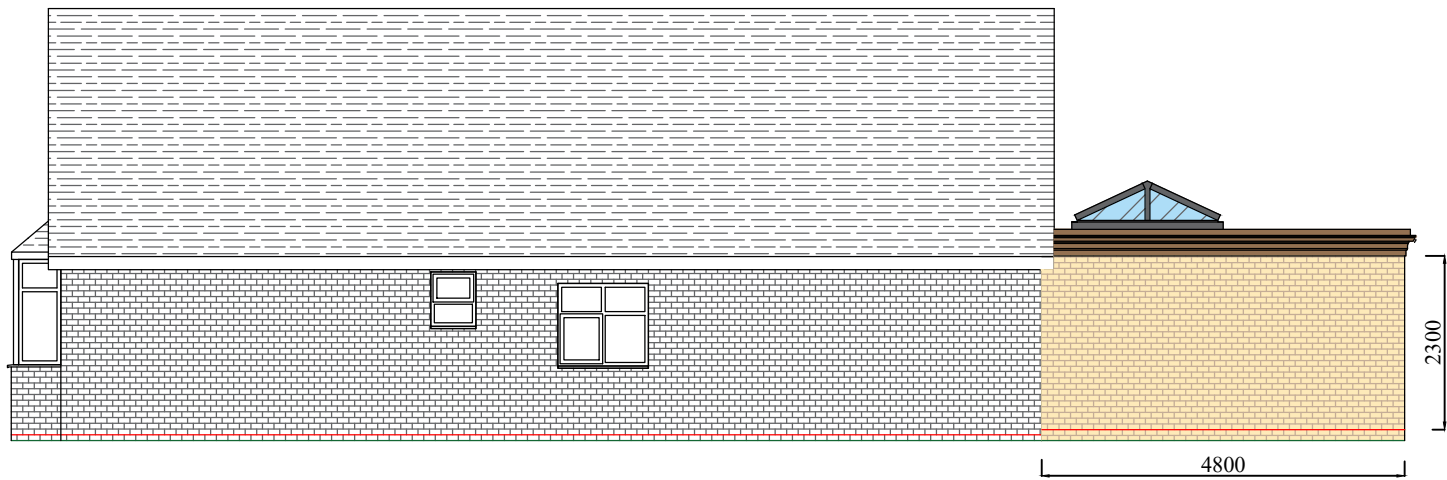

Proposed Rear Elevation

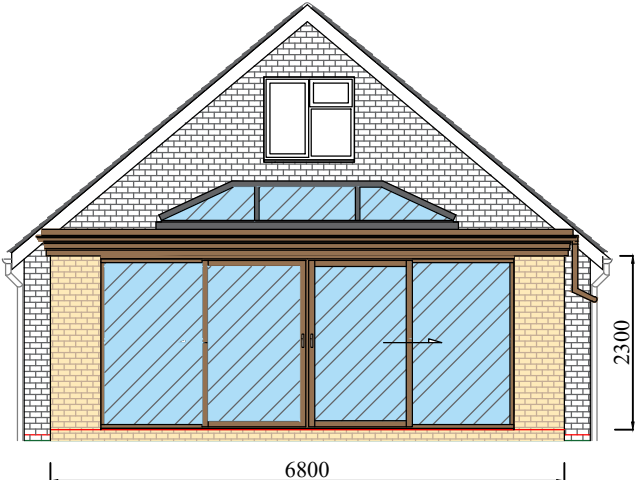

Proposed Side Elevation

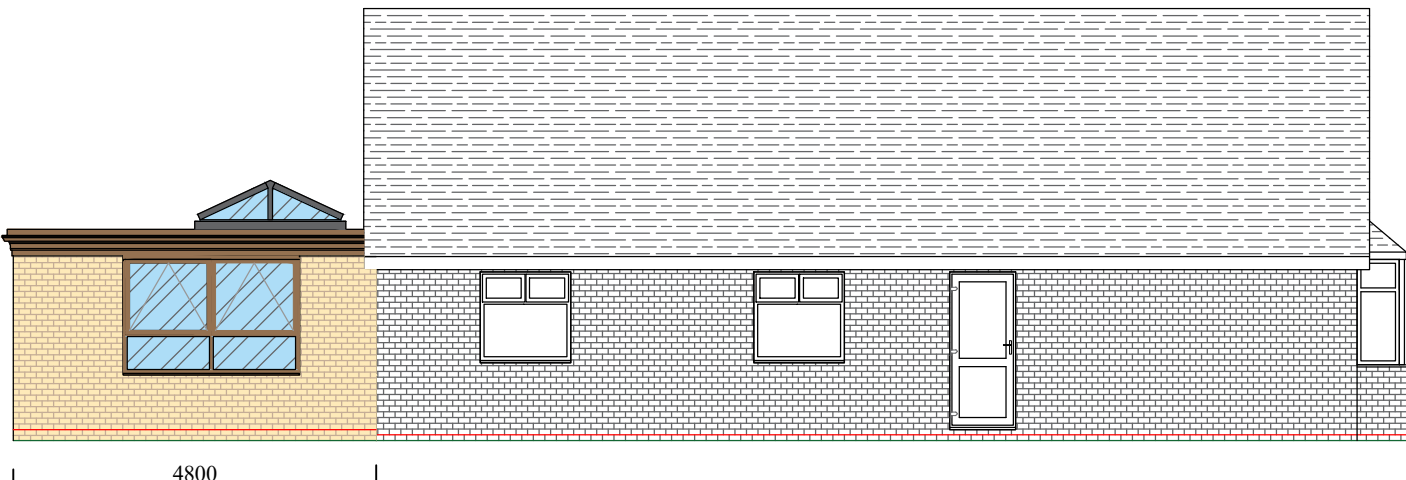

CLIENT 13 Copperfield Ave
Uxbridge
UB8 3NU
Mr & Mrs Hooper

PROJECT TITLE :
PROPOSED ELEVATIONS & FLOOR PLAN

Drawing No : 002

Scale 1:100
(Produced on A2 Paper)

