
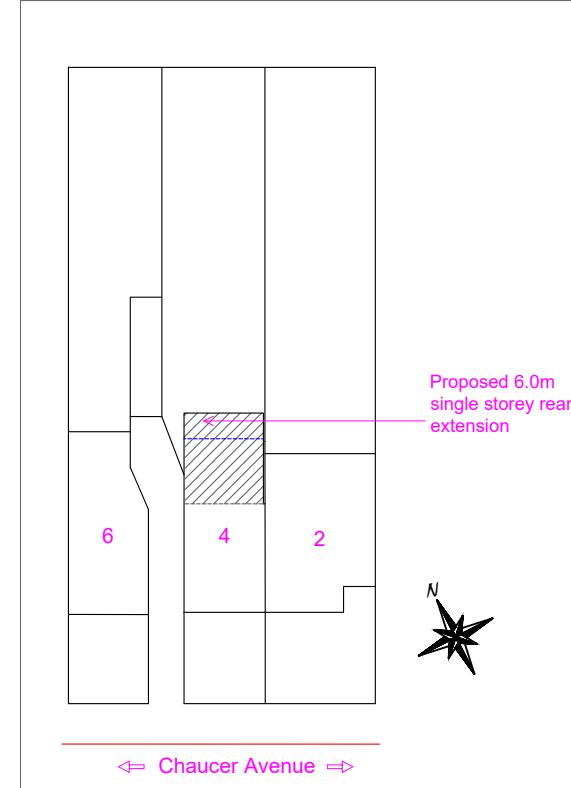


Note: This Drawing is for planning purpose and should not be used for construction.  
All dimensions should be confirmed on site and any deviation should be reported back to designer.

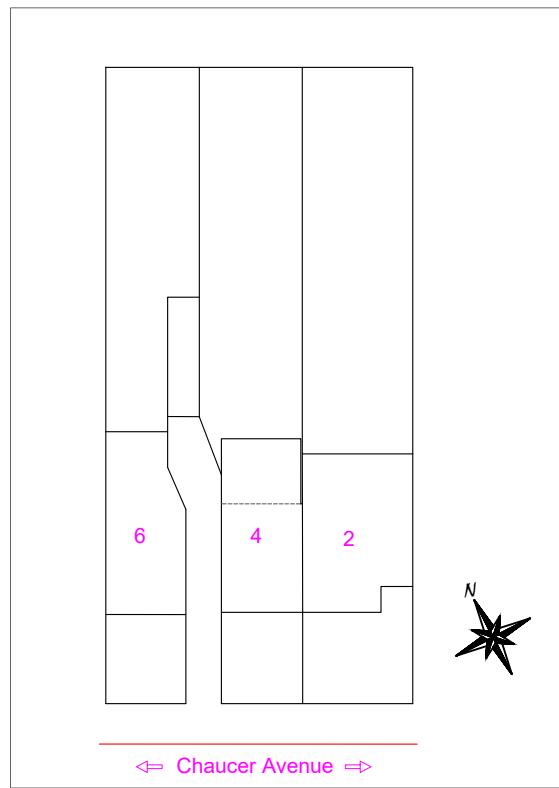

<b>Proposed Development:</b> Single Storey Rear Extension	<b>Site Address:</b> 4 Chaucer Avenue Hayes UB4 0AP	<b>Revisions:</b> <table border="1"> <thead> <tr> <th>Rev</th> <th>Date</th> <th>Description</th> </tr> </thead> <tbody> <tr> <td>A</td> <td>17/10/2024</td> <td></td> </tr> <tr> <td>B</td> <td>11/12/2024</td> <td>Amended Adj nbr RE</td> </tr> <tr> <td></td> <td></td> <td></td> </tr> <tr> <td></td> <td></td> <td></td> </tr> </tbody> </table>	Rev	Date	Description	A	17/10/2024		B	11/12/2024	Amended Adj nbr RE							<b>Drawing Description:</b> Site plan & Location Plan  <b>Drawing No:</b> ART/2024/RE4CA/SPLP Rev B	<p>Scale: 1:500, 1:1250 Paper Size: A3 Sheet No: 5 of 5</p> <p>1:500 Scale Bar: 0 5 10 15 20M 1:1250 Scale Bar: 0 25 50M</p>	ART CONSULTANTS (UK) LTD 113 LONG LANE STANWELL TW19 7AL M:07960071377 E: ARTCONSULTANTSUK@GMAIL.COM
Rev	Date	Description																		
A	17/10/2024																			
B	11/12/2024	Amended Adj nbr RE																		