



Note: This Drawing is for planning purpose and should not be used for construction.  
All dimensions should be confirmed on site and any deviation should be reported back to designer.


 Render

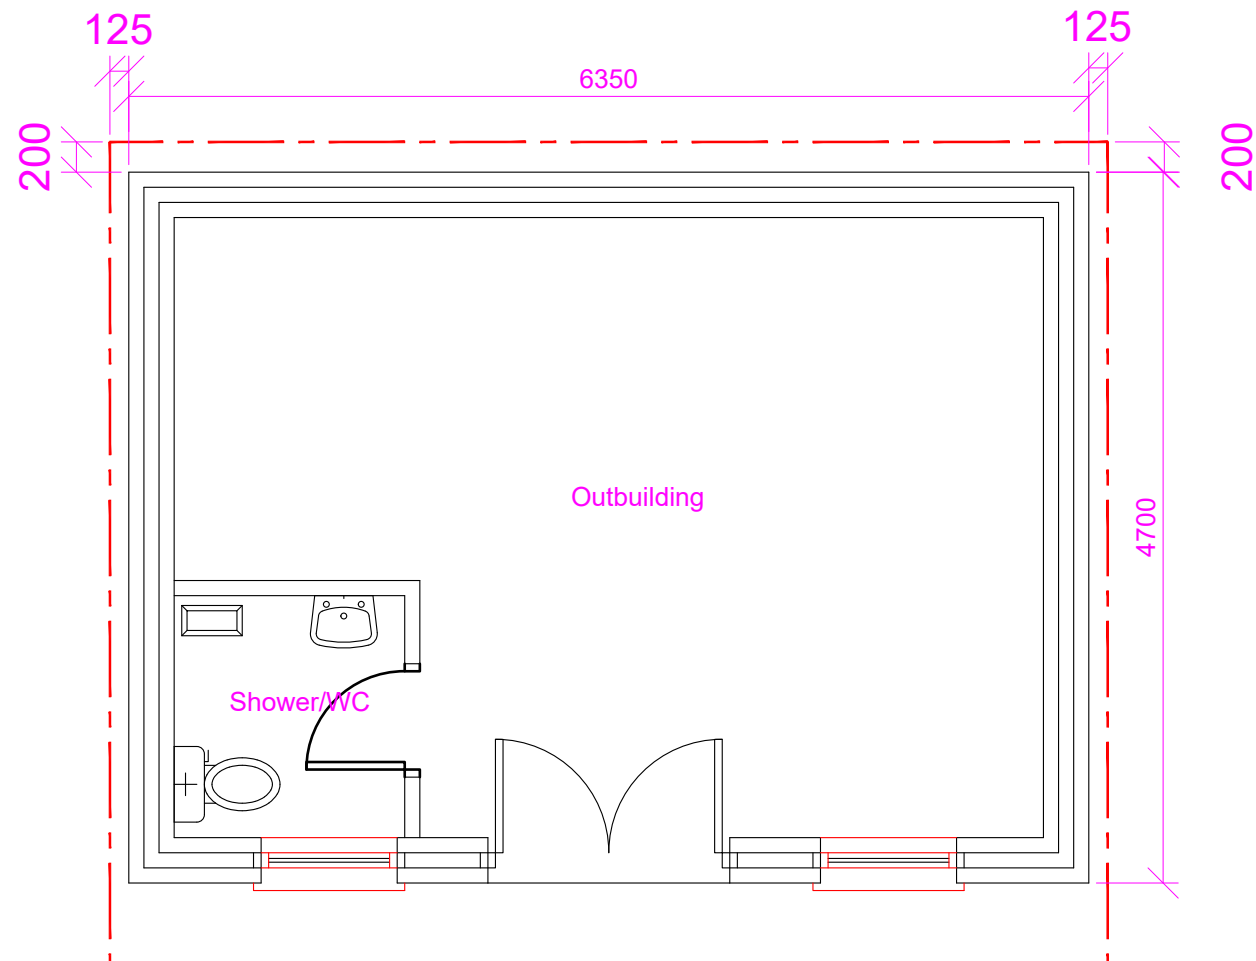


Proposed Ground Floor Layout @ Scale 1:50

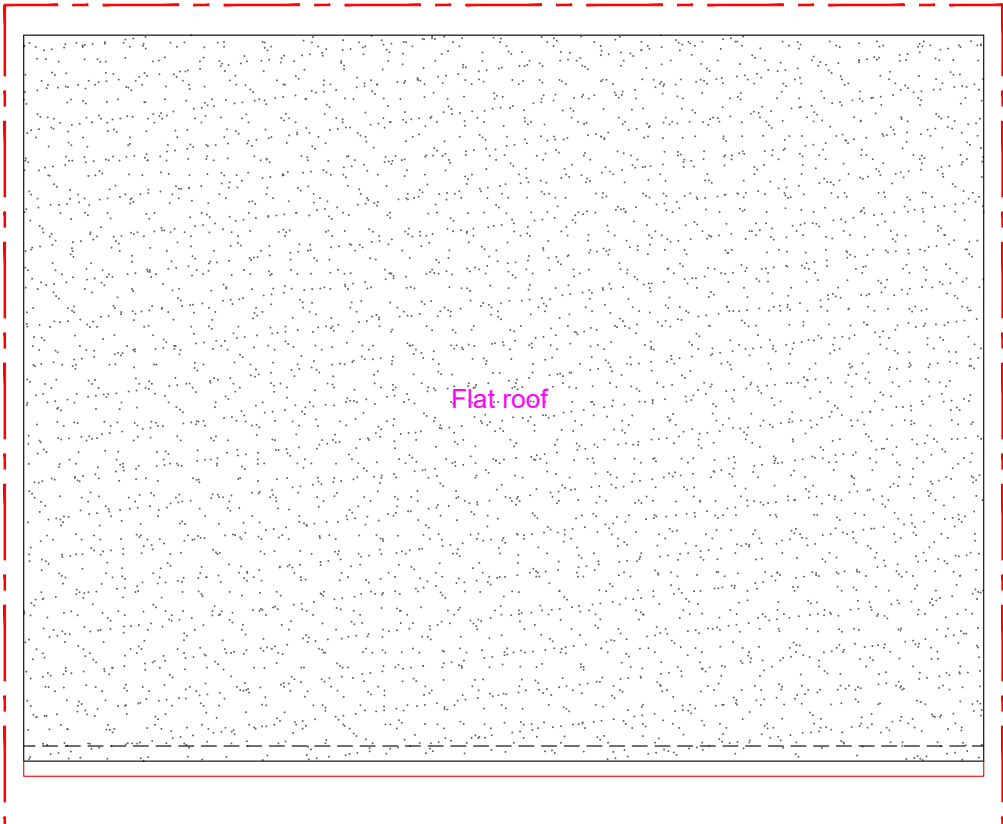


Proposed Roof Layout @ Scale 1:50

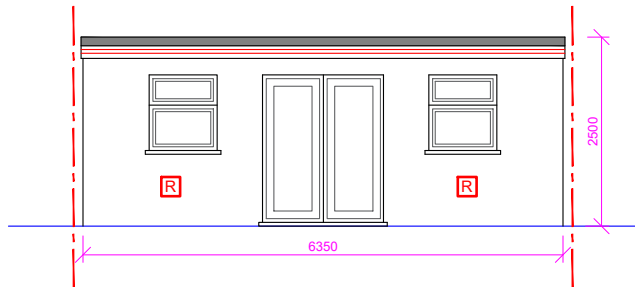


Proposed Front Elevation @1:100

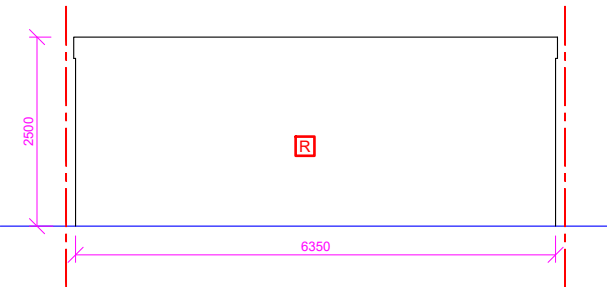

Proposed Rear Elevation

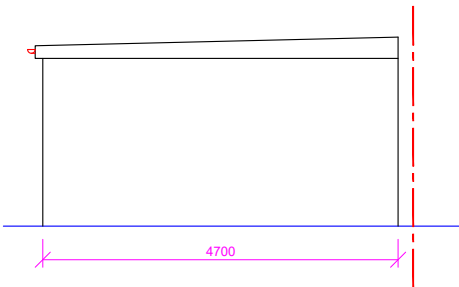

Proposed Side Elevation (RHS)

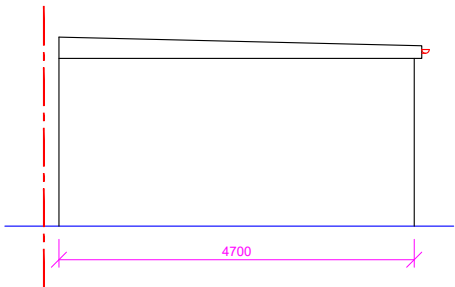

Proposed Side Elevation (LHS)


**Proposed Development:**  
Loft Extension and Outbuilding

**Site Address:**  
4 Chaucer Avenue  
Hayes  
UB4 0AP

Revisions:		
Rev	Date	Description
A	18/10/2024	

**Drawing Description:**  
Proposed Floor & Roof Layouts

**Drawing No:**  
ART/2024/OUT4CA/PL

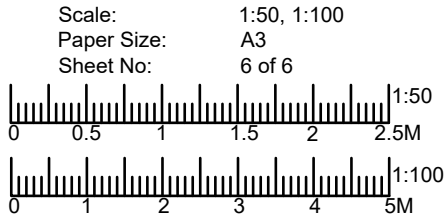

ART CONSULTANTS (UK) LTD  
113 LONG LANE  
STANWELL  
TW19 7AL  
M:07960071377  
E: ARTCONSULTANTSUK@GMAIL.COM