



Note: This Drawing is for planning purpose and should not be used for construction.
All dimensions should be confirmed on site and any deviation should be reported back to designer.


[PD] Pebble Dash

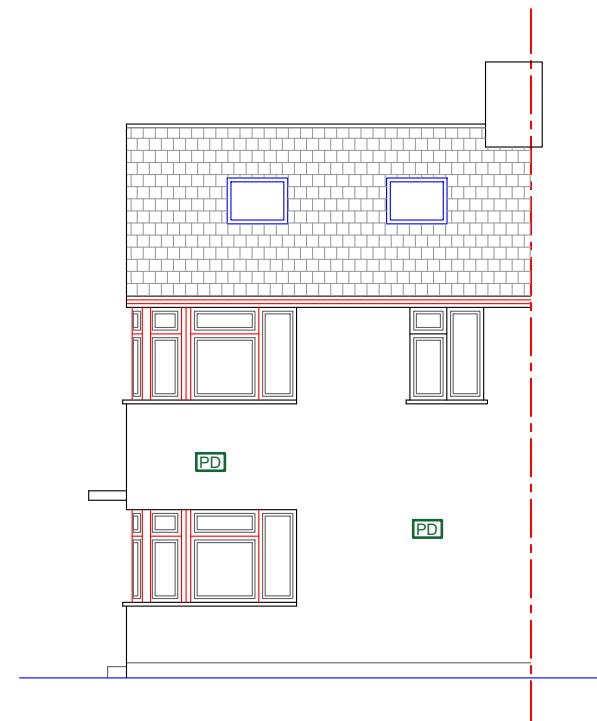


Proposed Front Elevation - No Change

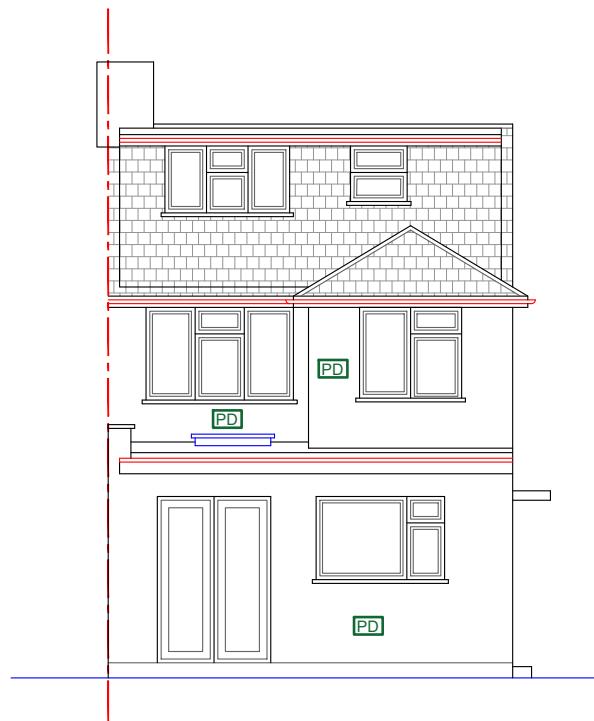

Proposed Rear Elevation

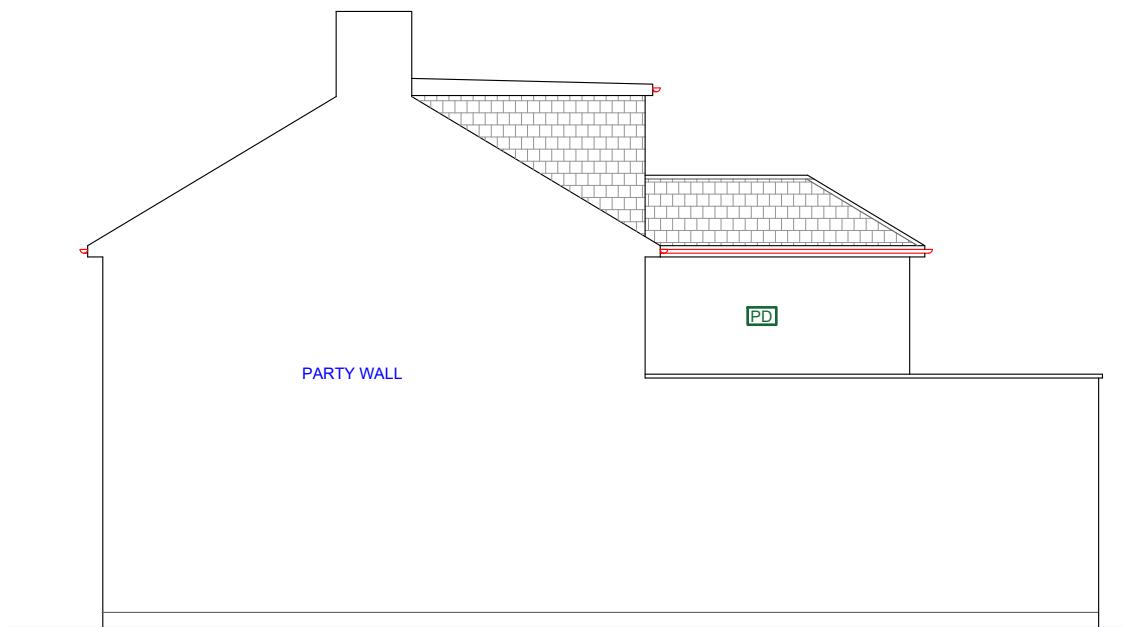

Proposed Side Elevation (RHS)

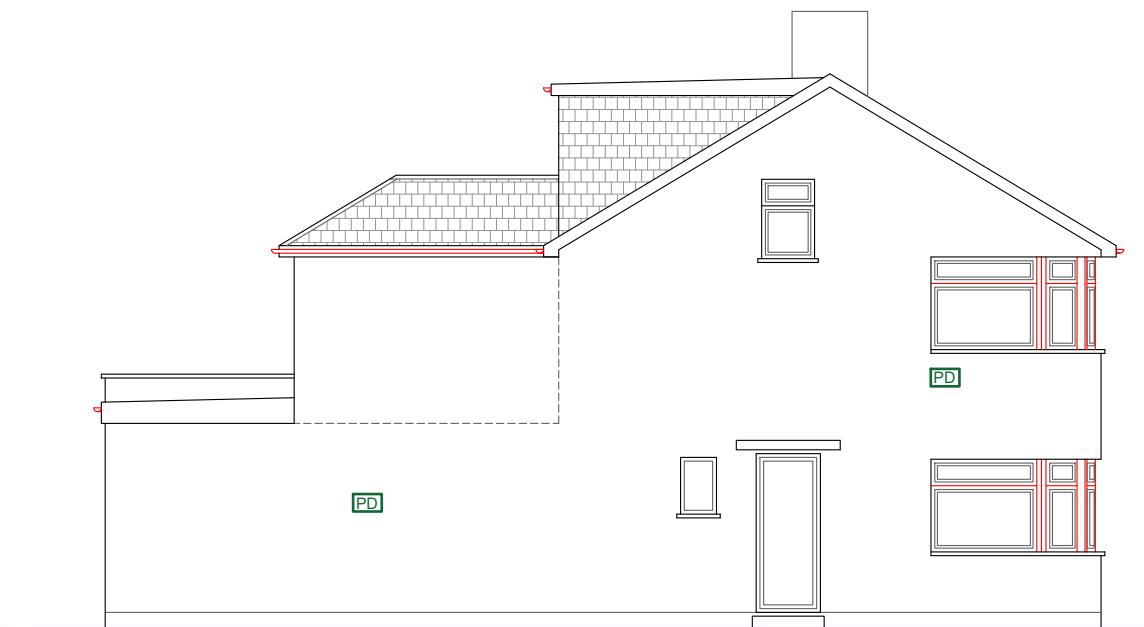

Proposed Side Elevation (LHS)

| Proposed Development: First floor part rear extension | Site Address: 4 Chaucer Avenue Hayes UB4 0AP | Revisions: <table border="1"> <tr> <th>Rev</th> <th>Date</th> <th>Description</th> </tr> <tr> <td>A</td> <td>18/12/2024</td> <td></td> </tr> <tr> <td></td> <td></td> <td></td> </tr> <tr> <td></td> <td></td> <td></td> </tr> <tr> <td></td> <td></td> <td></td> </tr> </table> | Rev | Date | Description | A | 18/12/2024 | | | | | | | | | | | Drawing Description: Proposed Elevations Drawing No: ART/2024/FF4CA/PE | Scale: 1:100 Paper Size: A3 Sheet No: 4 of 5 | ART CONSULTANTS (UK) LTD 113 LONG LANE STANWELL TW19 7AL M:07960071377 E: ARTCONSULTANTSUK@GMAIL.COM |
|---|--|--|-----|------|-------------|---|------------|--|--|--|--|--|--|--|--|--|--|---|--|---|
| Rev | Date | Description | | | | | | | | | | | | | | | | | | |
| A | 18/12/2024 | | | | | | | | | | | | | | | | | | | |
| | | | | | | | | | | | | | | | | | | | | |
| | | | | | | | | | | | | | | | | | | | | |
| | | | | | | | | | | | | | | | | | | | | |

