


Notes

All new work shown shaded or hatched in ref. to approved application 44049/APP/2025/799

Demolition generally shown dotted

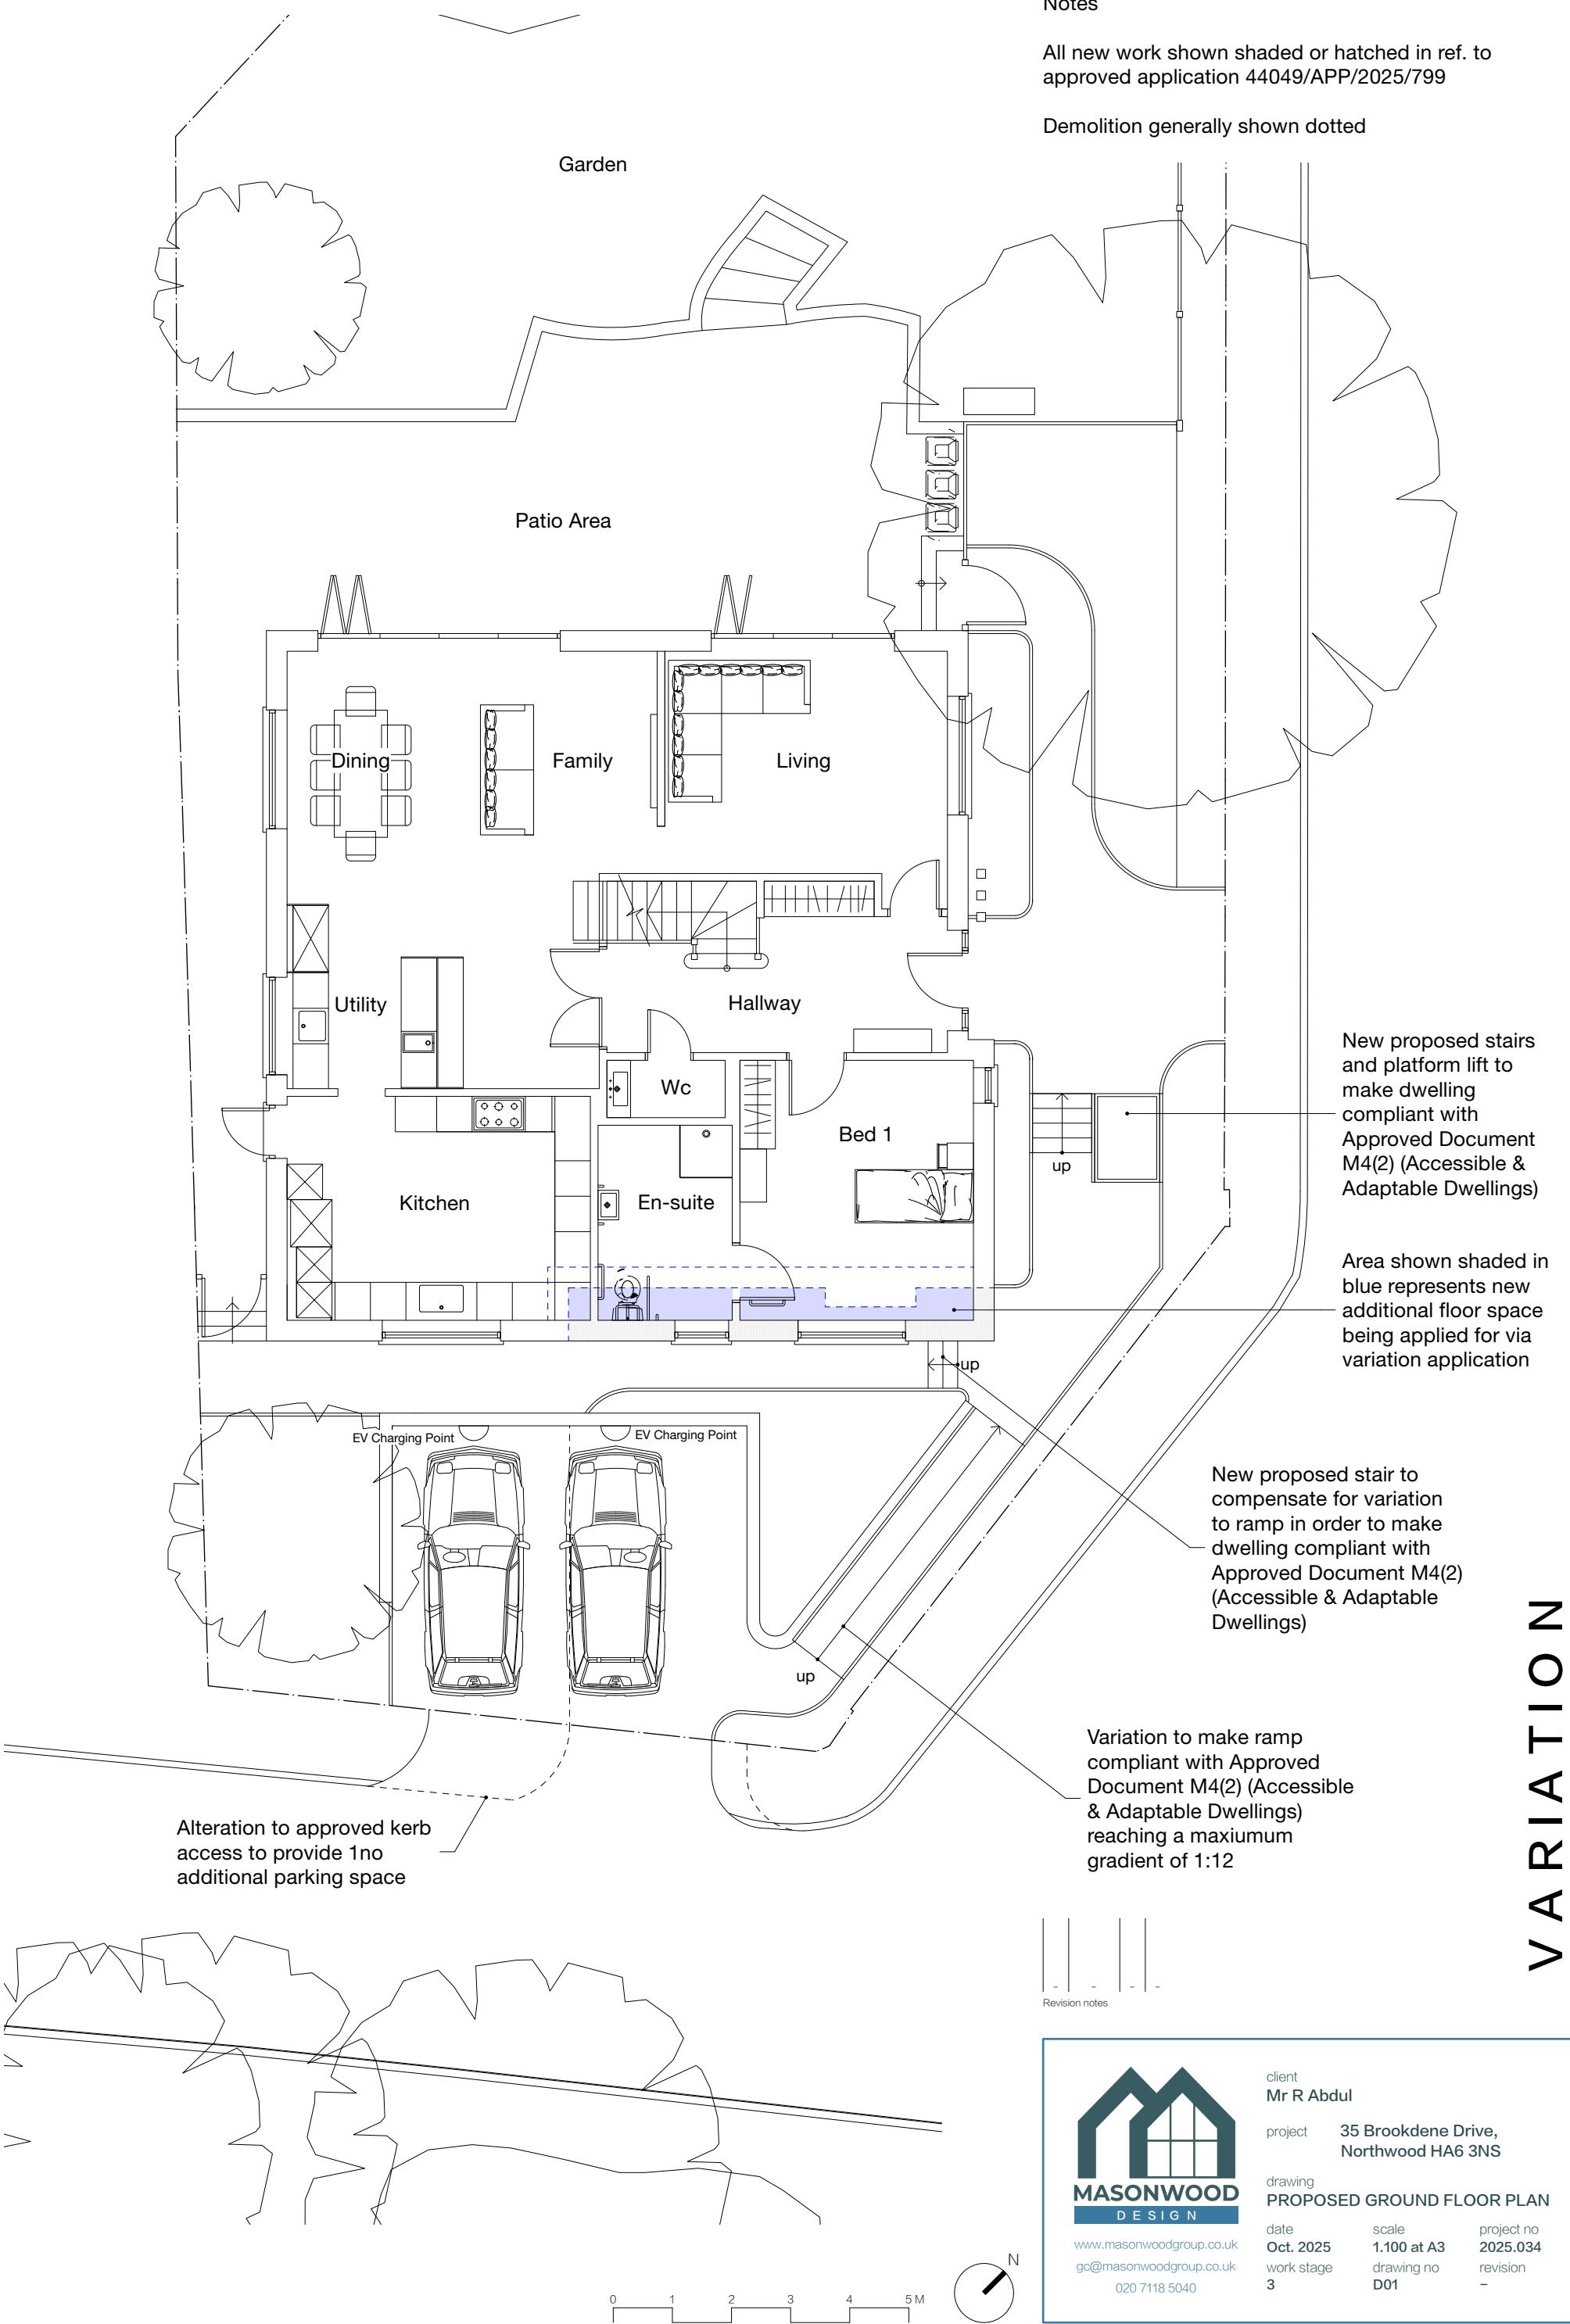


VARIATION

Notes

All new work shown shaded or hatched in ref. to approved application 44049/APP/2025/799

Demolition generally shown dotted

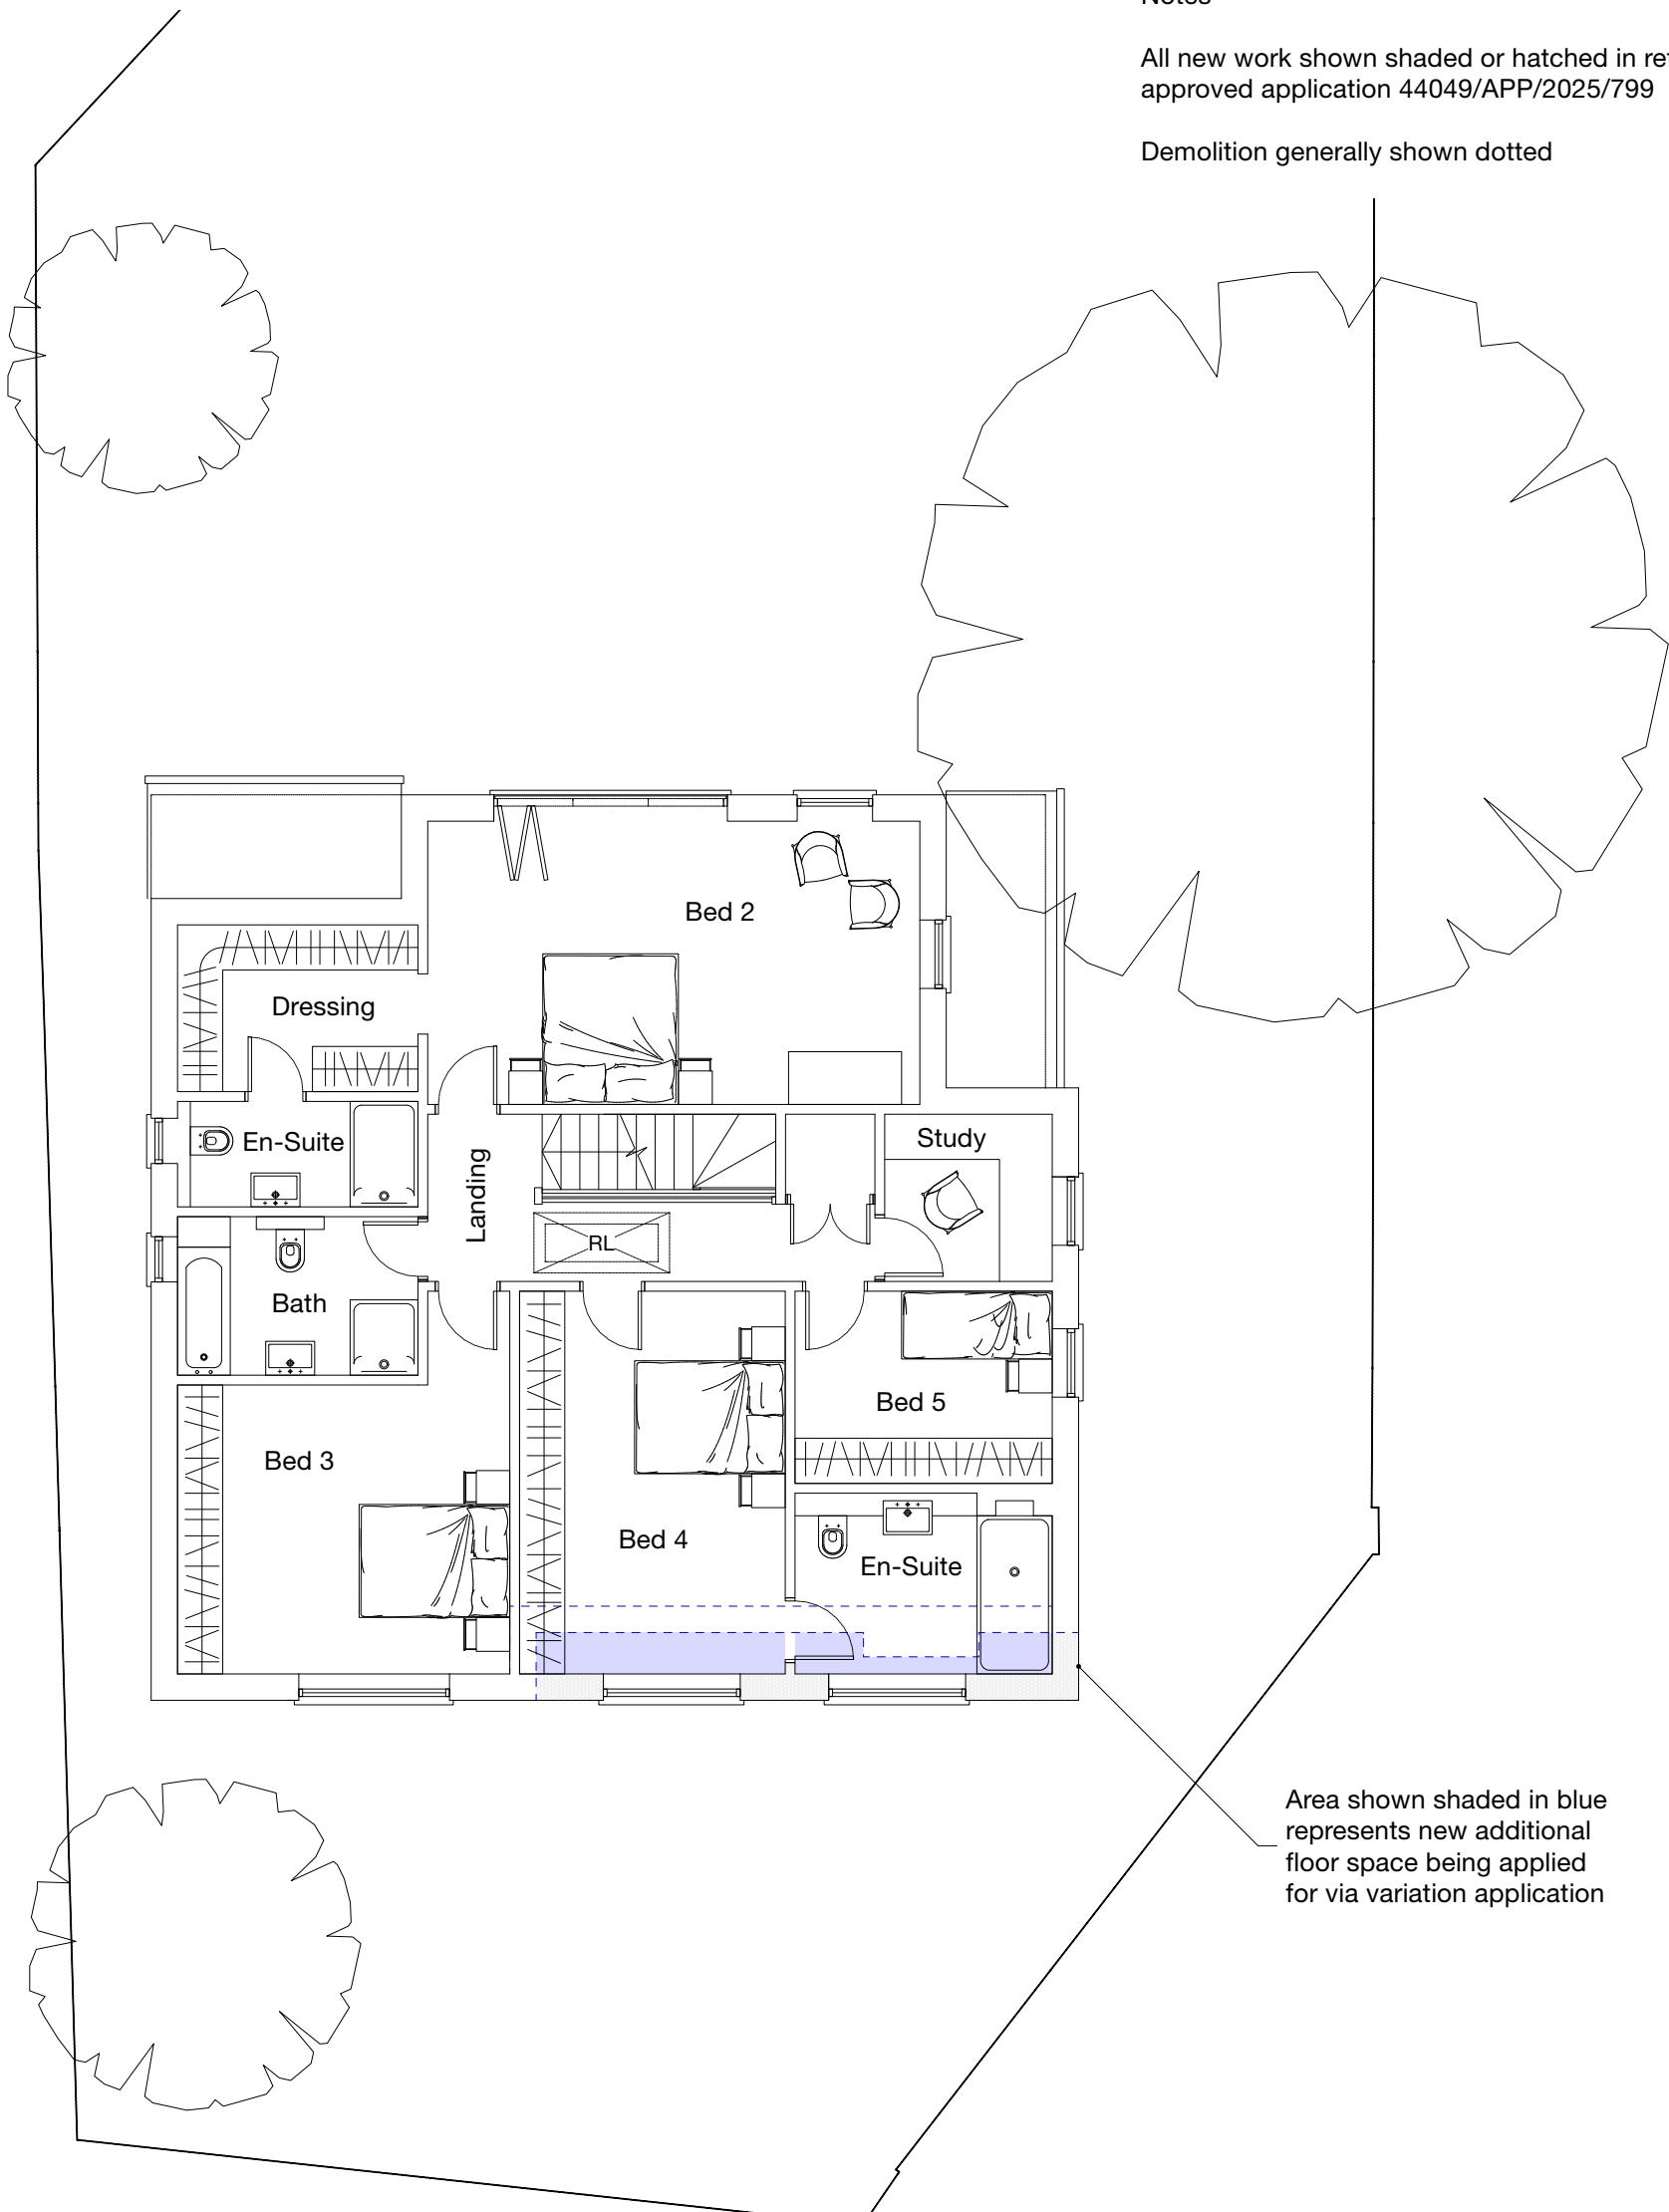

VARIATION



Revision notes



client
Mr R Abdul

project 35 Brookdene Drive,
Northwood HA6 3NS

drawing PROPOSED FIRST FLOOR PLAN

date

Oct. 2025

scale

1:100 at A3

project no

2025.034

work stage

3

drawing no

D02


revision

-


0 1 2 3 4 5 M



VARIATION

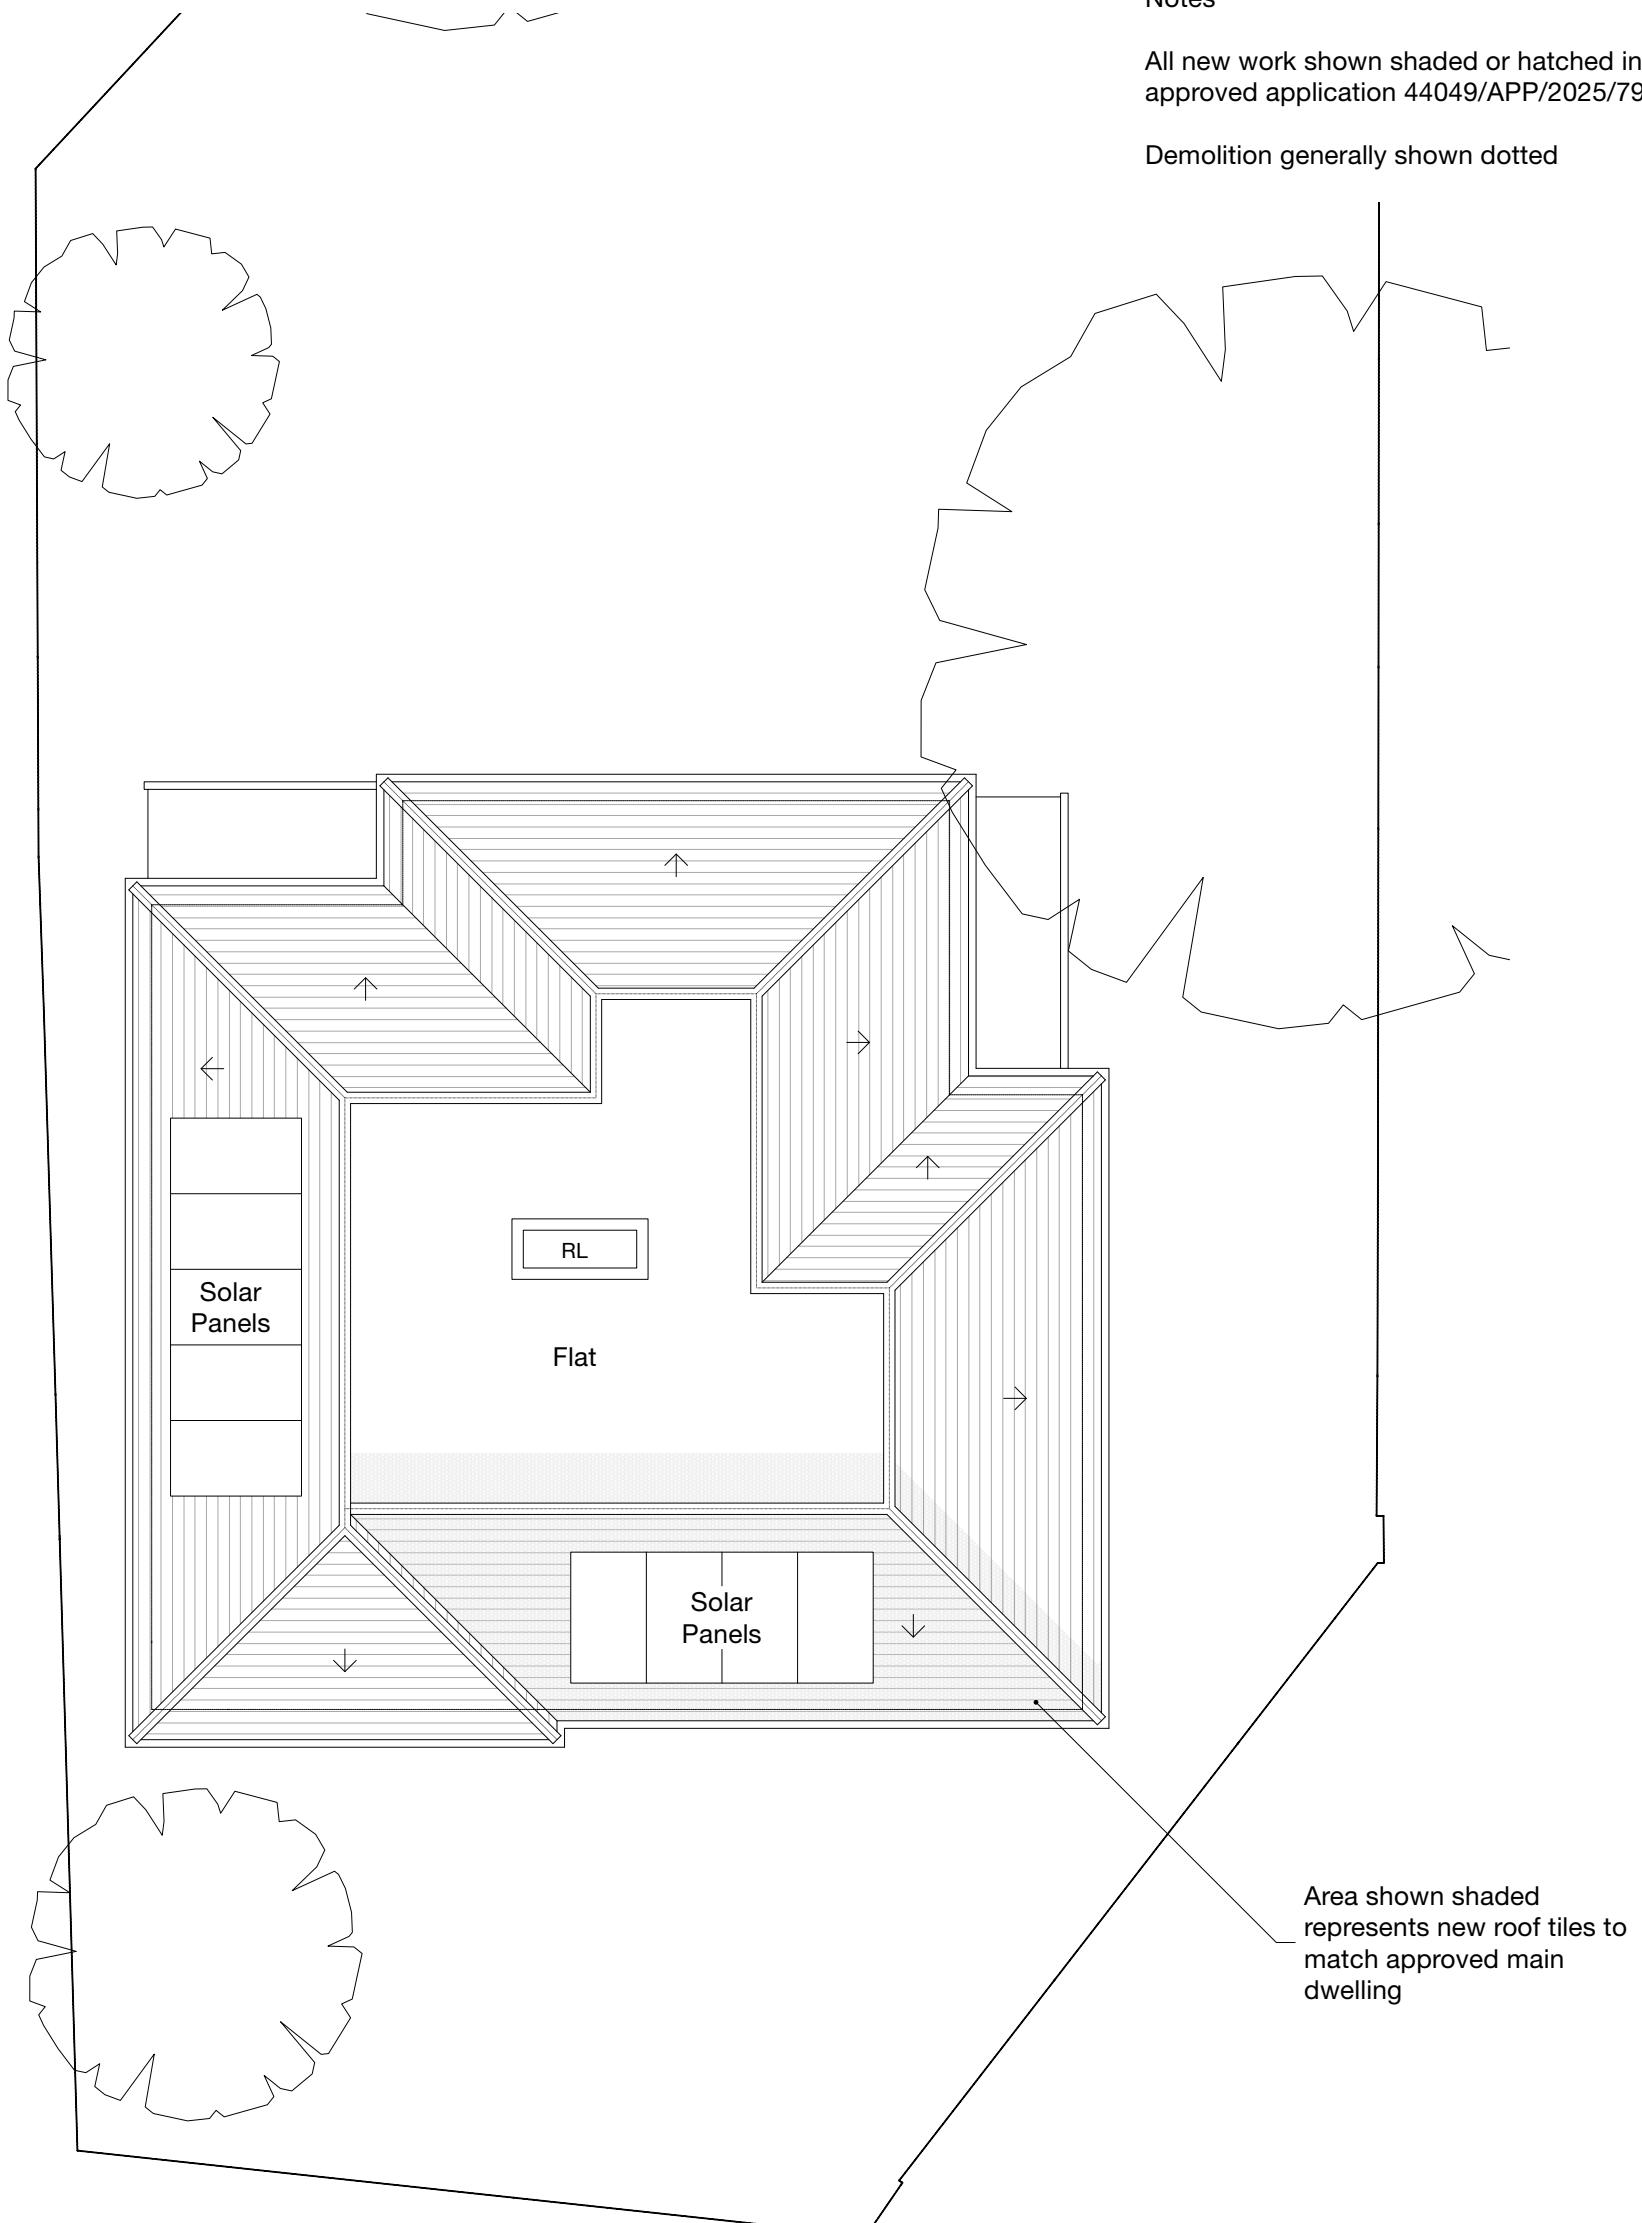


Revision notes

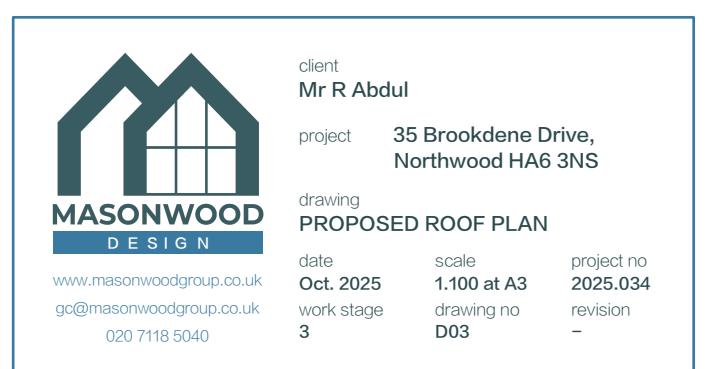

0 1 2 3 4 5 M



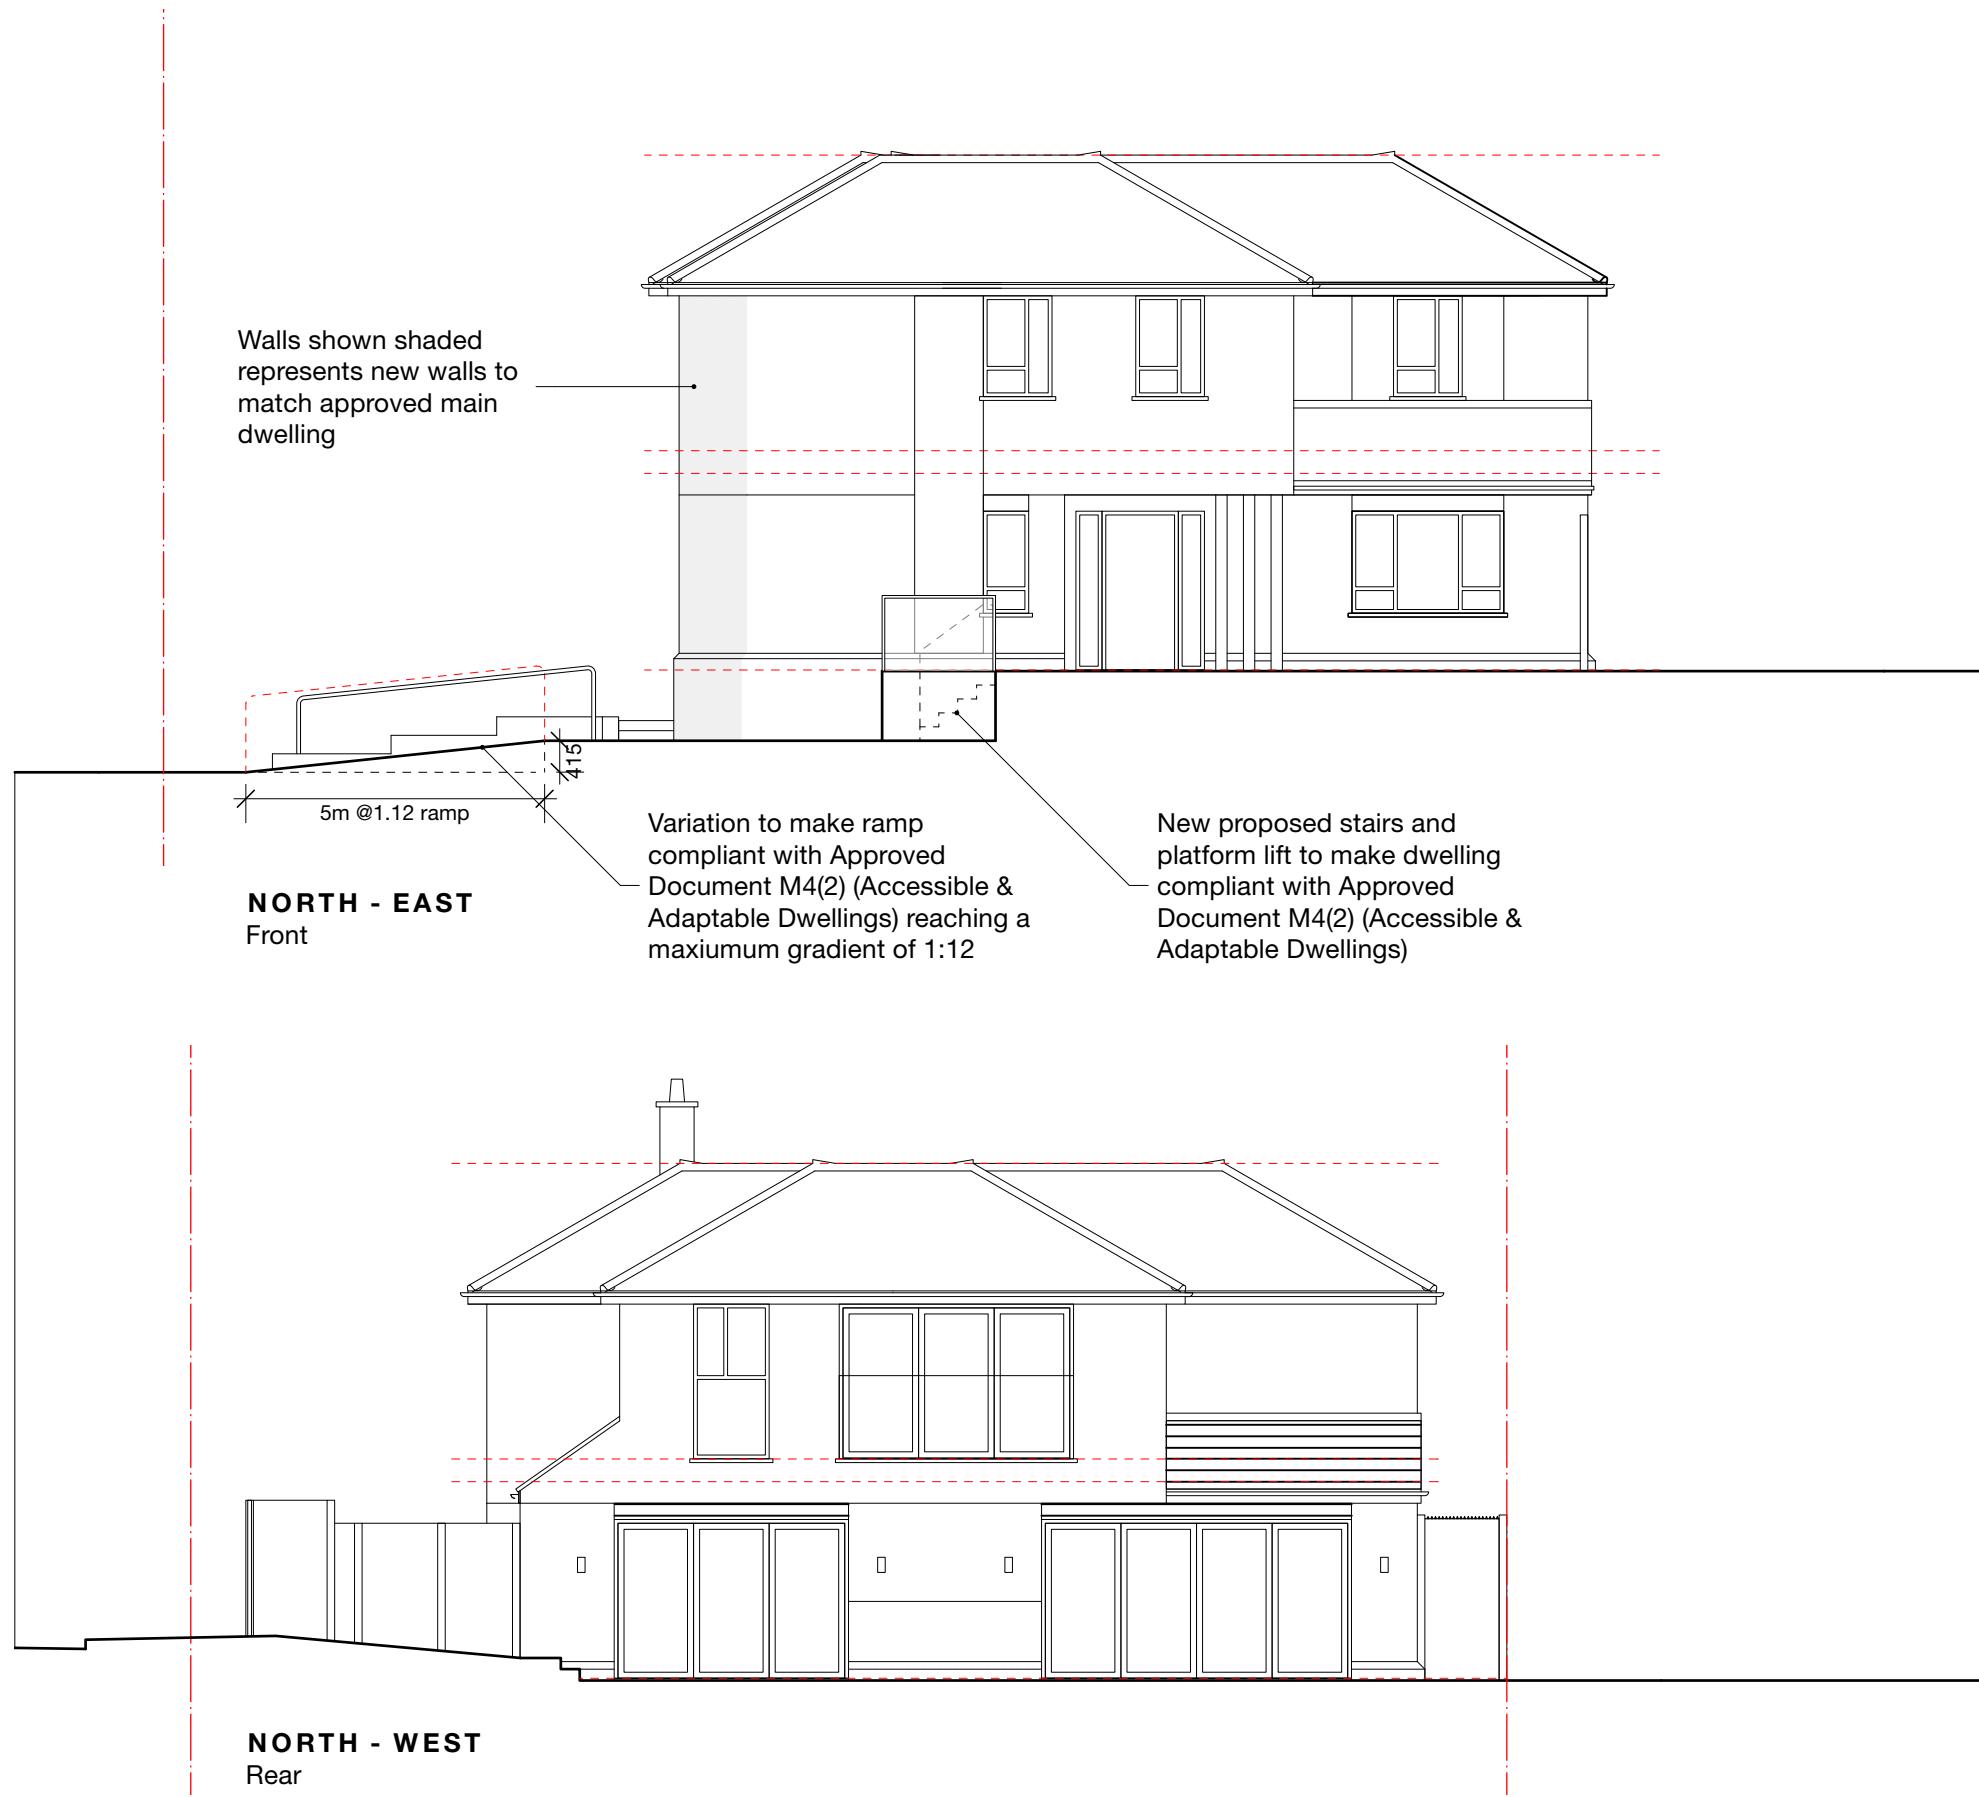

Notes

All new work shown shaded or hatched in ref. to approved application 44049/APP/2025/799

Demolition generally shown dotted

VARIATION




client
Mr R Abdul
project 35 Brookdene Drive,
Northwood HA6 3NS
drawing
PROPOSED ELEVATIONS
date Oct. 2025 scale 1:100 at A3 project no
work stage 3 drawing no 2025.034
020 7118 5040 revision -

VARIATION



Walls shown shaded
represents new walls to
match approved main
dwelling

New proposed stairs
and platform lift to
make dwelling
compliant with
Approved Document
M4(2) (Accessible &
Adaptable Dwellings)

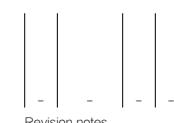

client
Mr R Abdul
project 35 Brookdene Drive,
Northwood HA6 3NS
drawing
PROPOSED ELEVATIONS
date Oct. 2025 scale 1.100 at A3 project no
work stage 3 drawing no D05 revision -
www.masonwoodgroup.co.uk
gc@masonwoodgroup.co.uk
020 7118 5040

Notes

All new work shown shaded or hatched in ref. to
approved application 44049/APP/2025/799

Demolition generally shown dotted