


EXISTING FRONT STREET ELEVATION (NORTH)

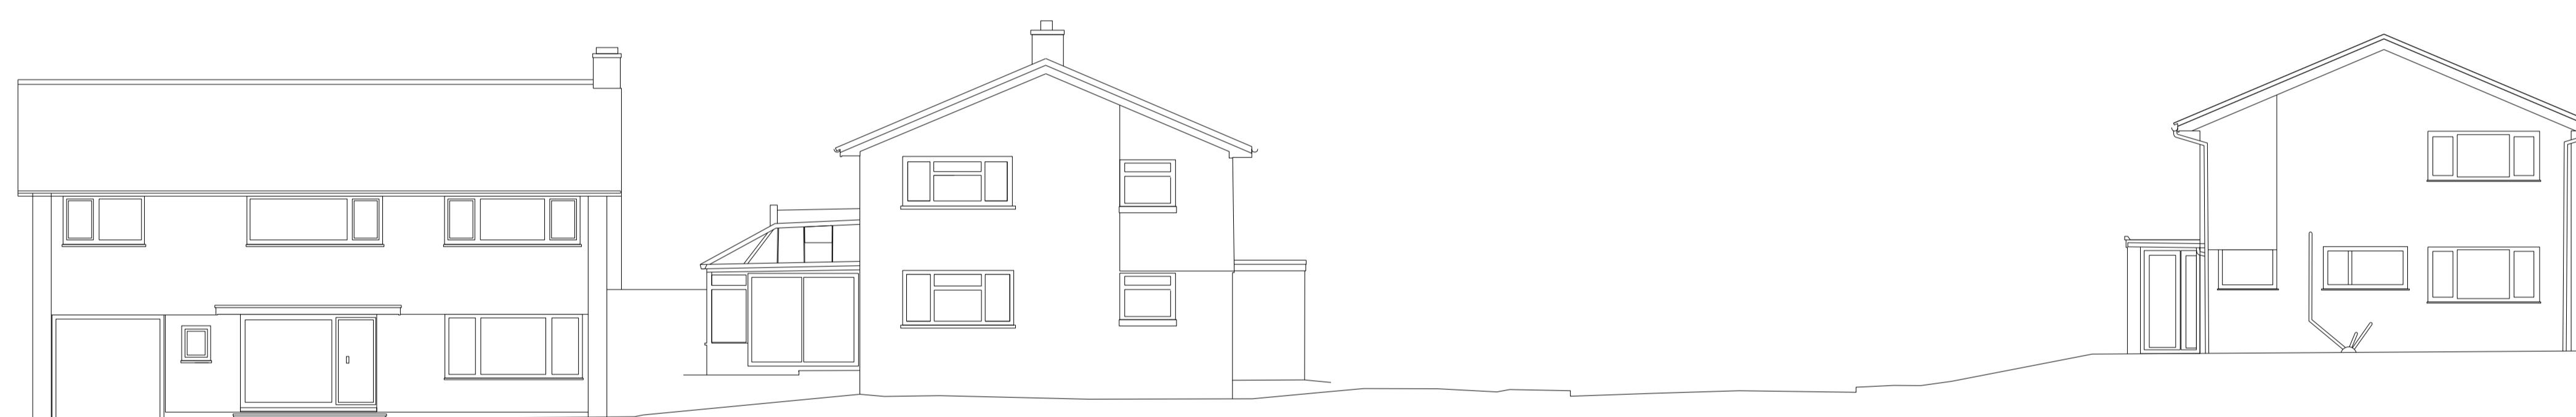


EXISTING REAR ELEVATION (SOUTH)




EXISTING SIDE STREET ELEVATION (EAST)




EXISTING SIDE ELEVATION (WEST)

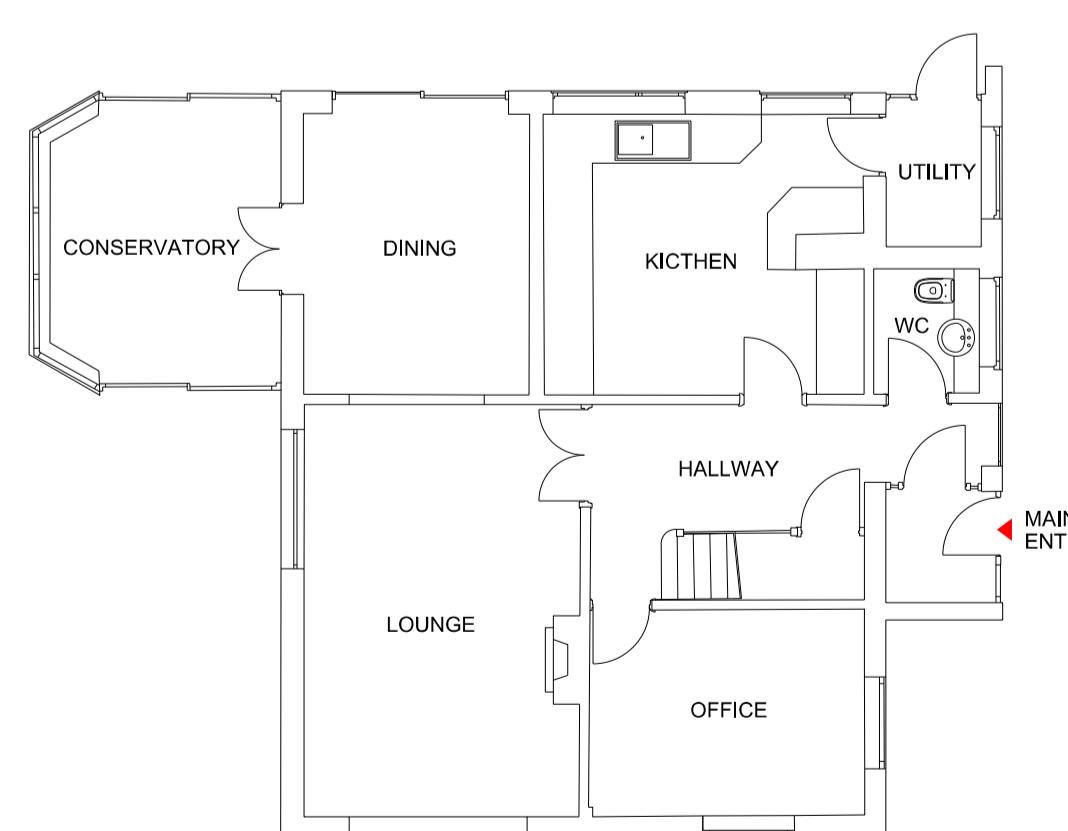

EXISTING GROUND FLOOR PLAN

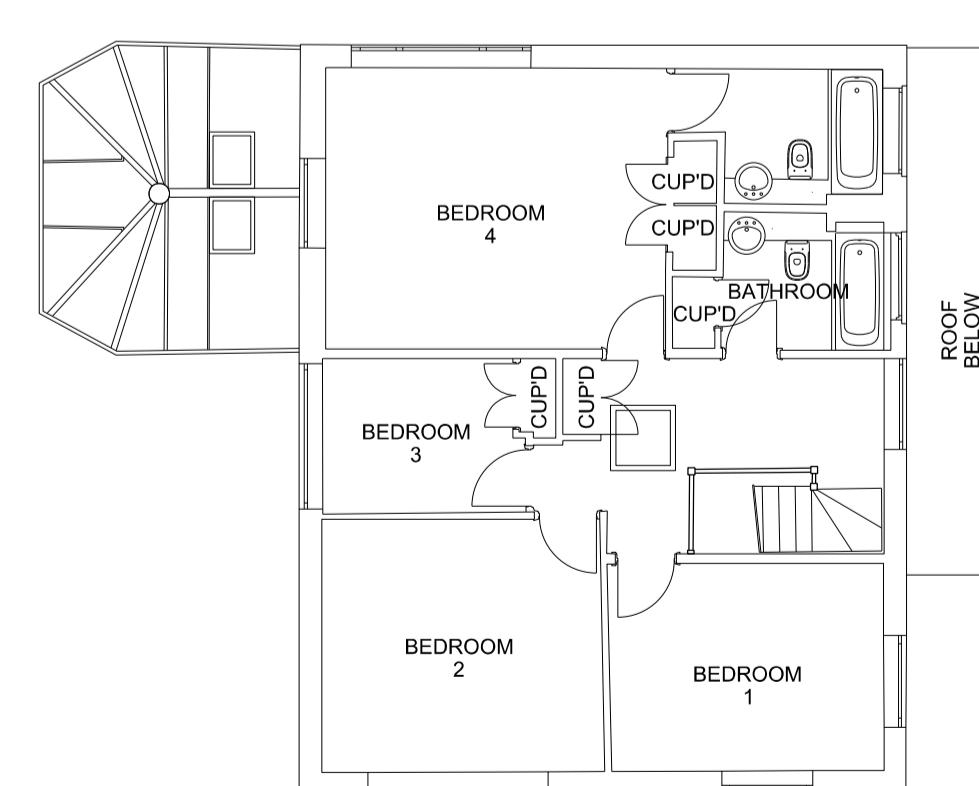

EXISTING FIRST FLOOR PLAN

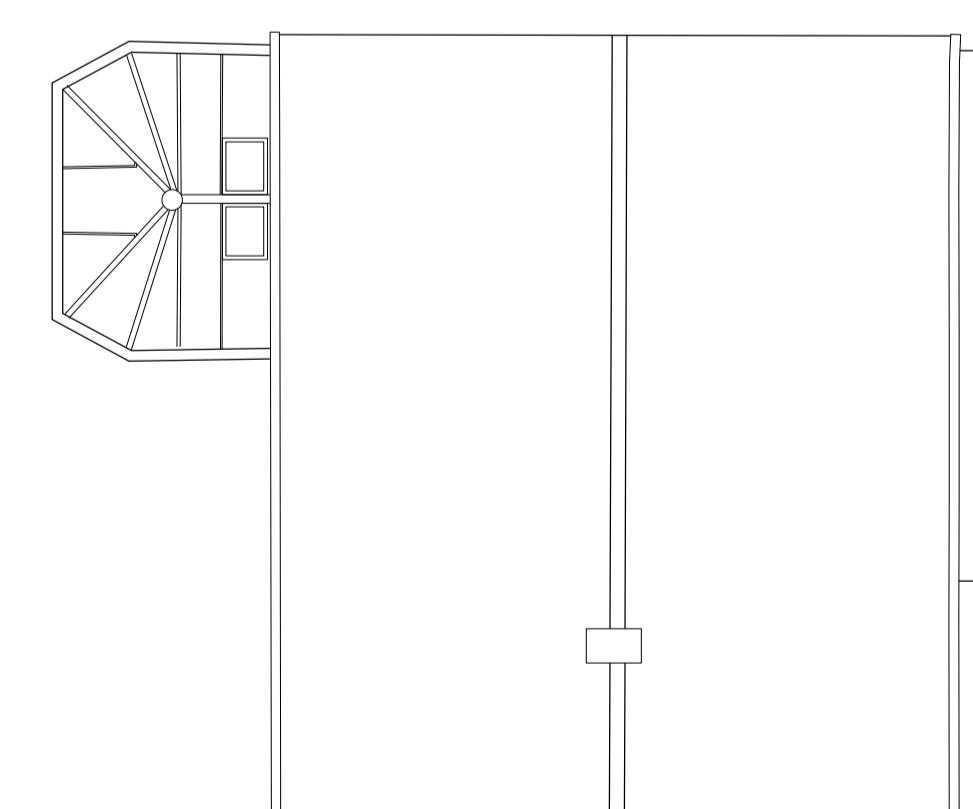

EXISTING ROOF PLAN



LOCATION PLAN
1:1250

REVISION	DATE	COMMENTS	AUTHOR / CHECKED
■	NORTH STUDIO 116A HIGH STREET EDGWARE HA8 7EL		
■	SOUTH STUDIO MATRIX STUDIOS 91 PETERBOROUGH ROAD LONDON SW6 3BU		
■	design@dsquared.co.uk	www.dsquared.co.uk	020 8732 5820
TITLE			
35 BROOKDENE DRIVE, NORTHWOOD, HA6 3NS			
DETAIL			
EXISTING PLANS, ELEVATIONS AND LOCATION PLAN			
DATE	SCALE	PAPER SIZE	AUTHOR / CHECKED
FEB 25	1:100	A1	P/B/D/S
DRAWING No.	REVISION	STATUS	
24024 FP1 01.01		FULL PLANNING	
CONTRACTORS MUST CHECK ALL DIMENSIONS ON SITE. ONLY FIGURED DIMENSIONS ARE TO BE WORKED FROM. DISCREPANCIES MUST BE REPORTED TO THE ARCHITECT BEFORE PROCEEDING. © THIS DRAWING IS COPYRIGHT.			
SCALE	1	5	10
mm	1	5	10
15			

35 BROOKDENE
DRIVE,
NORTHWOOD,
HA6 3NS

DS SQUARED architects