

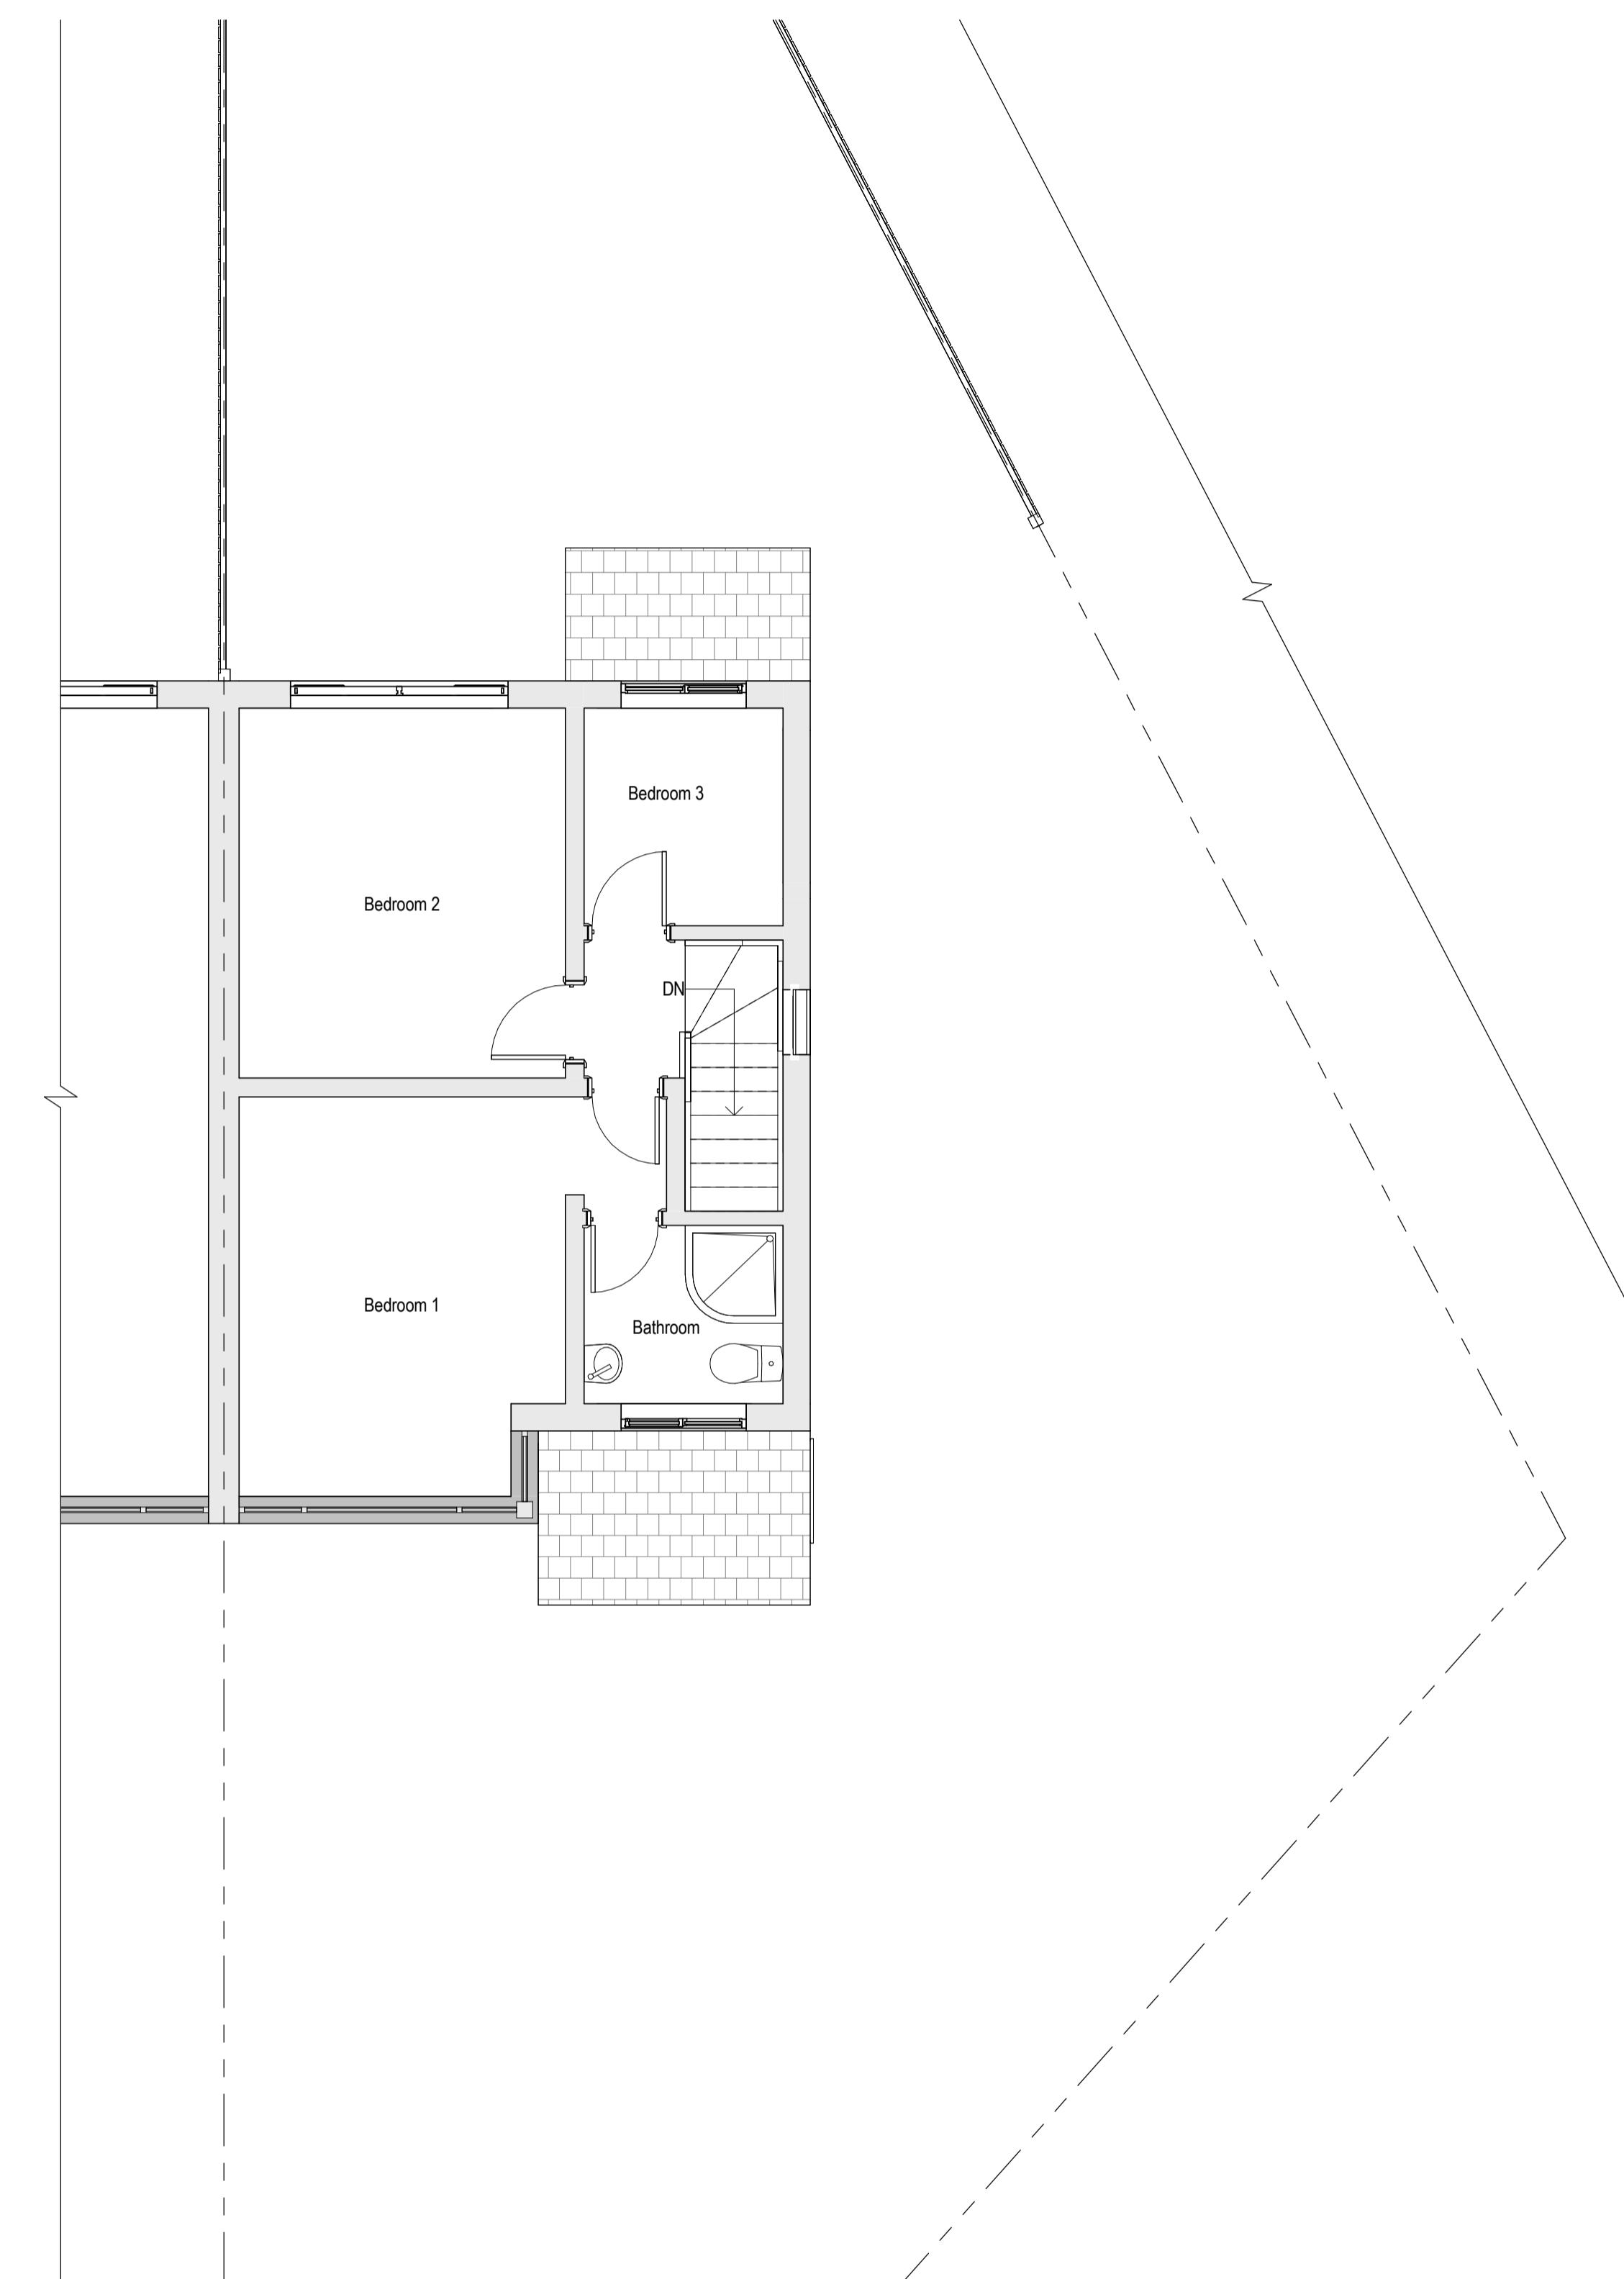


1. THE COPYRIGHT OF THIS DRAWING IS VESTED IN © AC DESIGN SOLUTIONS LTD AND IT MAY NOT BE REPRODUCED IN FULL, PART OR USED FOR THE MANUFACTURE OF ANY ARTICLE WITHOUT THE EXPRESS PERMISSION OF THE COPYRIGHT HOLDER.
2. DO NOT SCALE FROM THIS DRAWING, UNLESS A SCALE BAR HAS BEEN PROVIDED. ALL DIMENSIONS AND LEVELS TO BE CHECKED ON SITE AND VERIFIED BY THE CONTRACTOR PRIOR TO PURCHASING ANY MATERIALS.
3. ANY SPECIFICATION NOTED ON THESE DRAWINGS SHOULD BE APPROVED BY BUILDING CONTROL PRIOR TO PURCHASING ANY MATERIALS.
4. ALL DIMENSION ARE IN MM UNLESS NOTED OTHERWISE.
5. REPORT ALL DRAWING ERRORS, OMISSIONS AND DISCREPANCIES TO AC DESIGN SOLUTIONS LTD.
6. THE TEMPORARY WORKS AND THE STRUCTURAL INTEGRITY OF THE EXISTING AND PROPOSED STRUCTURES WITHIN AND ADJACENT TO THE WORKS ARE THE SOLE RESPONSIBILITY OF THE CONTRACTOR.
7. NO VARIATIONS TO THE DRAWINGS WILL BE PERMITTED WITHOUT THE WRITTEN APPROVAL OF AC DESIGN SOLUTIONS LTD.

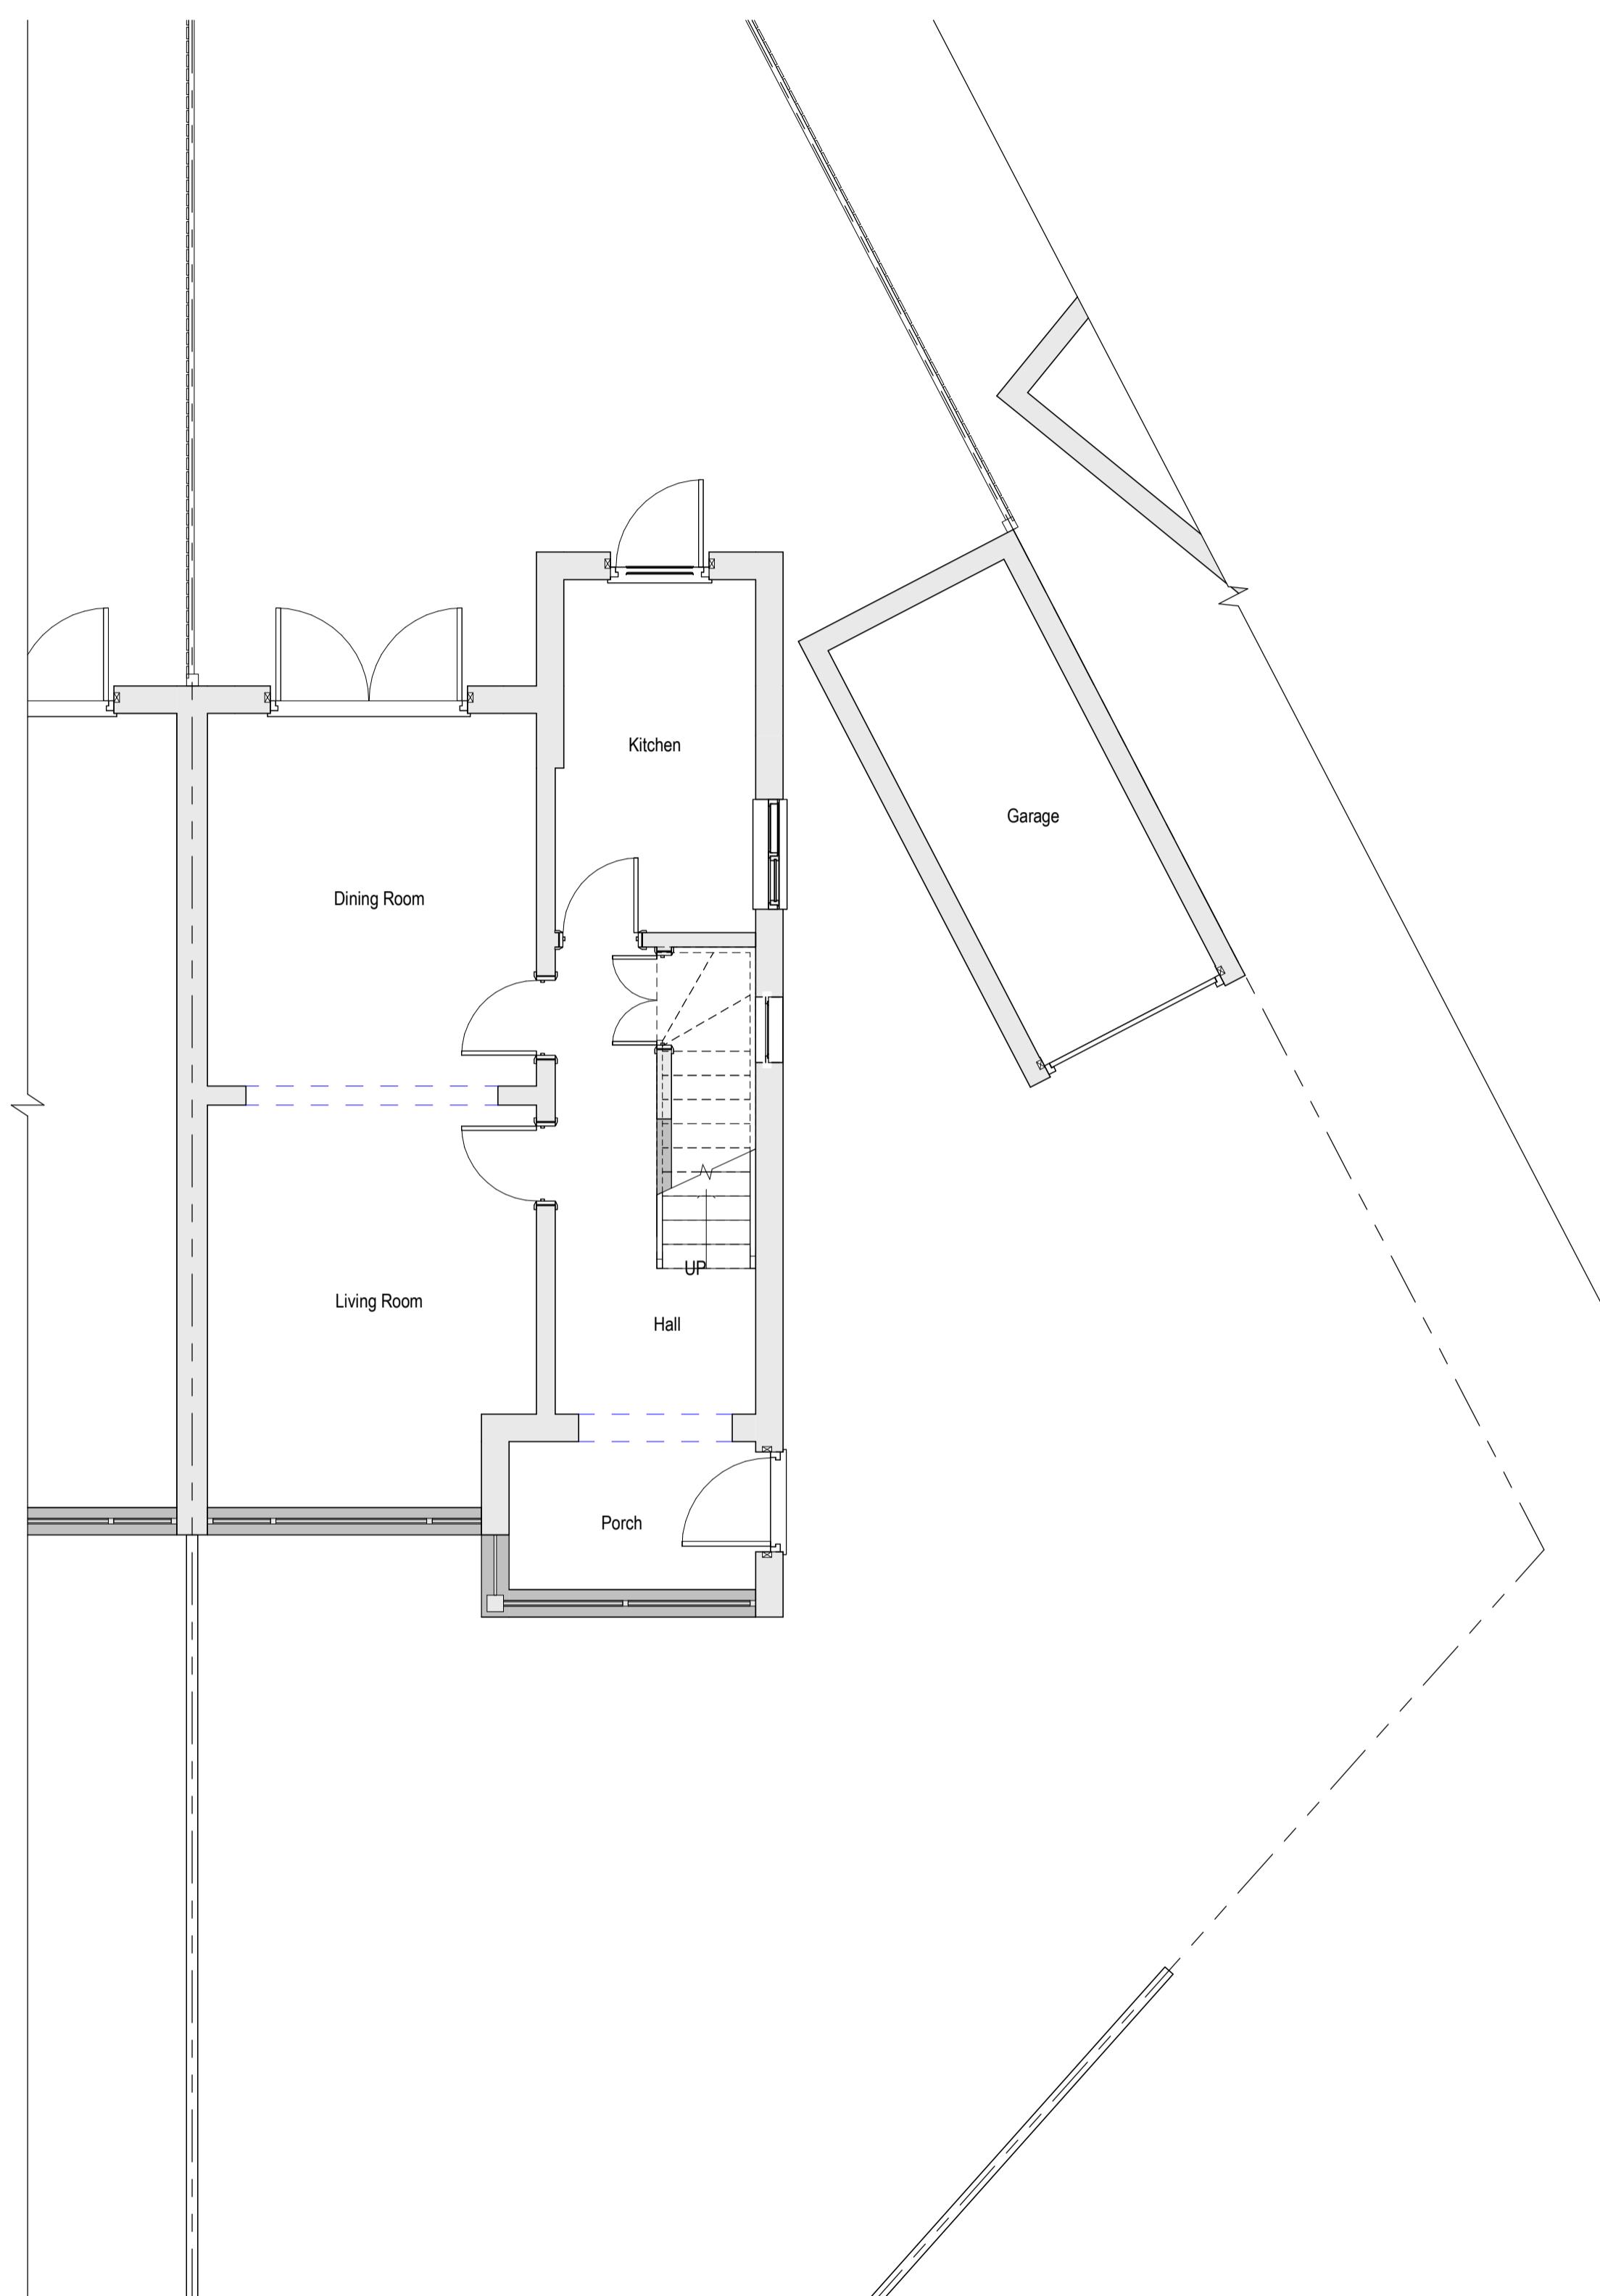


REV	DESCRIPTION	DATE	BY
0	1	2	3
1	2	3	4
2	3	4	5
GRAPHIC SCALE 1:50			
PROJECT STATUS			
PLANNING			
PROJECT			
24 Lemington Place, UB4 8QZ			
TITLE			
EXISTING GROUND AND FIRST FLOOR PLANS			
CLIENT			
Jamil Bashir			
DRAWN BY	CHECKED BY	DATE	SCALE (@A1)
G.V.	Z.C.	08.03.2024	1 : 50
DRAWING NUMBER UK2201-TD-A-101			
PROJECT NUMBER	BUILDING CLASS	PHASE	REVISION
UK24017			

1. THE COPYRIGHT OF THIS DRAWING IS VESTED IN © AC DESIGN SOLUTIONS LTD AND IT MAY NOT BE REPRODUCED IN FULL, PART OR USED FOR THE MANUFACTURE OF ANY ARTICLE WITHOUT THE EXPRESS PERMISSION OF THE COPYRIGHT HOLDER.
2. DO NOT SCALE FROM THIS DRAWING, UNLESS A SCALE BAR HAS BEEN PROVIDED. ALL DIMENSIONS AND LEVELS TO BE CHECKED ON SITE AND VERIFIED BY THE CONTRACTOR PRIOR TO PURCHASING ANY MATERIALS.
3. ANY SPECIFICATION NOTED ON THESE DRAWINGS SHOULD BE APPROVED BY BUILDING CONTROL PRIOR TO PURCHASING ANY MATERIALS.
4. ALL DIMENSIONS ARE IN MM UNLESS NOTED OTHERWISE.
5. REPORT ALL DRAWING ERRORS, OMISSIONS AND DISCREPANCIES TO AC DESIGN SOLUTIONS LTD.
6. THE TEMPORARY WORKS AND THE STRUCTURAL INTEGRITY OF THE EXISTING AND PROPOSED STRUCTURES WITHIN AND ADJACENT TO THE WORKS ARE THE SOLE RESPONSIBILITY OF THE CONTRACTOR.
7. NO VARIATIONS TO THE DRAWINGS WILL BE PERMITTED WITHOUT THE WRITTEN APPROVAL OF AC DESIGN SOLUTIONS LTD.

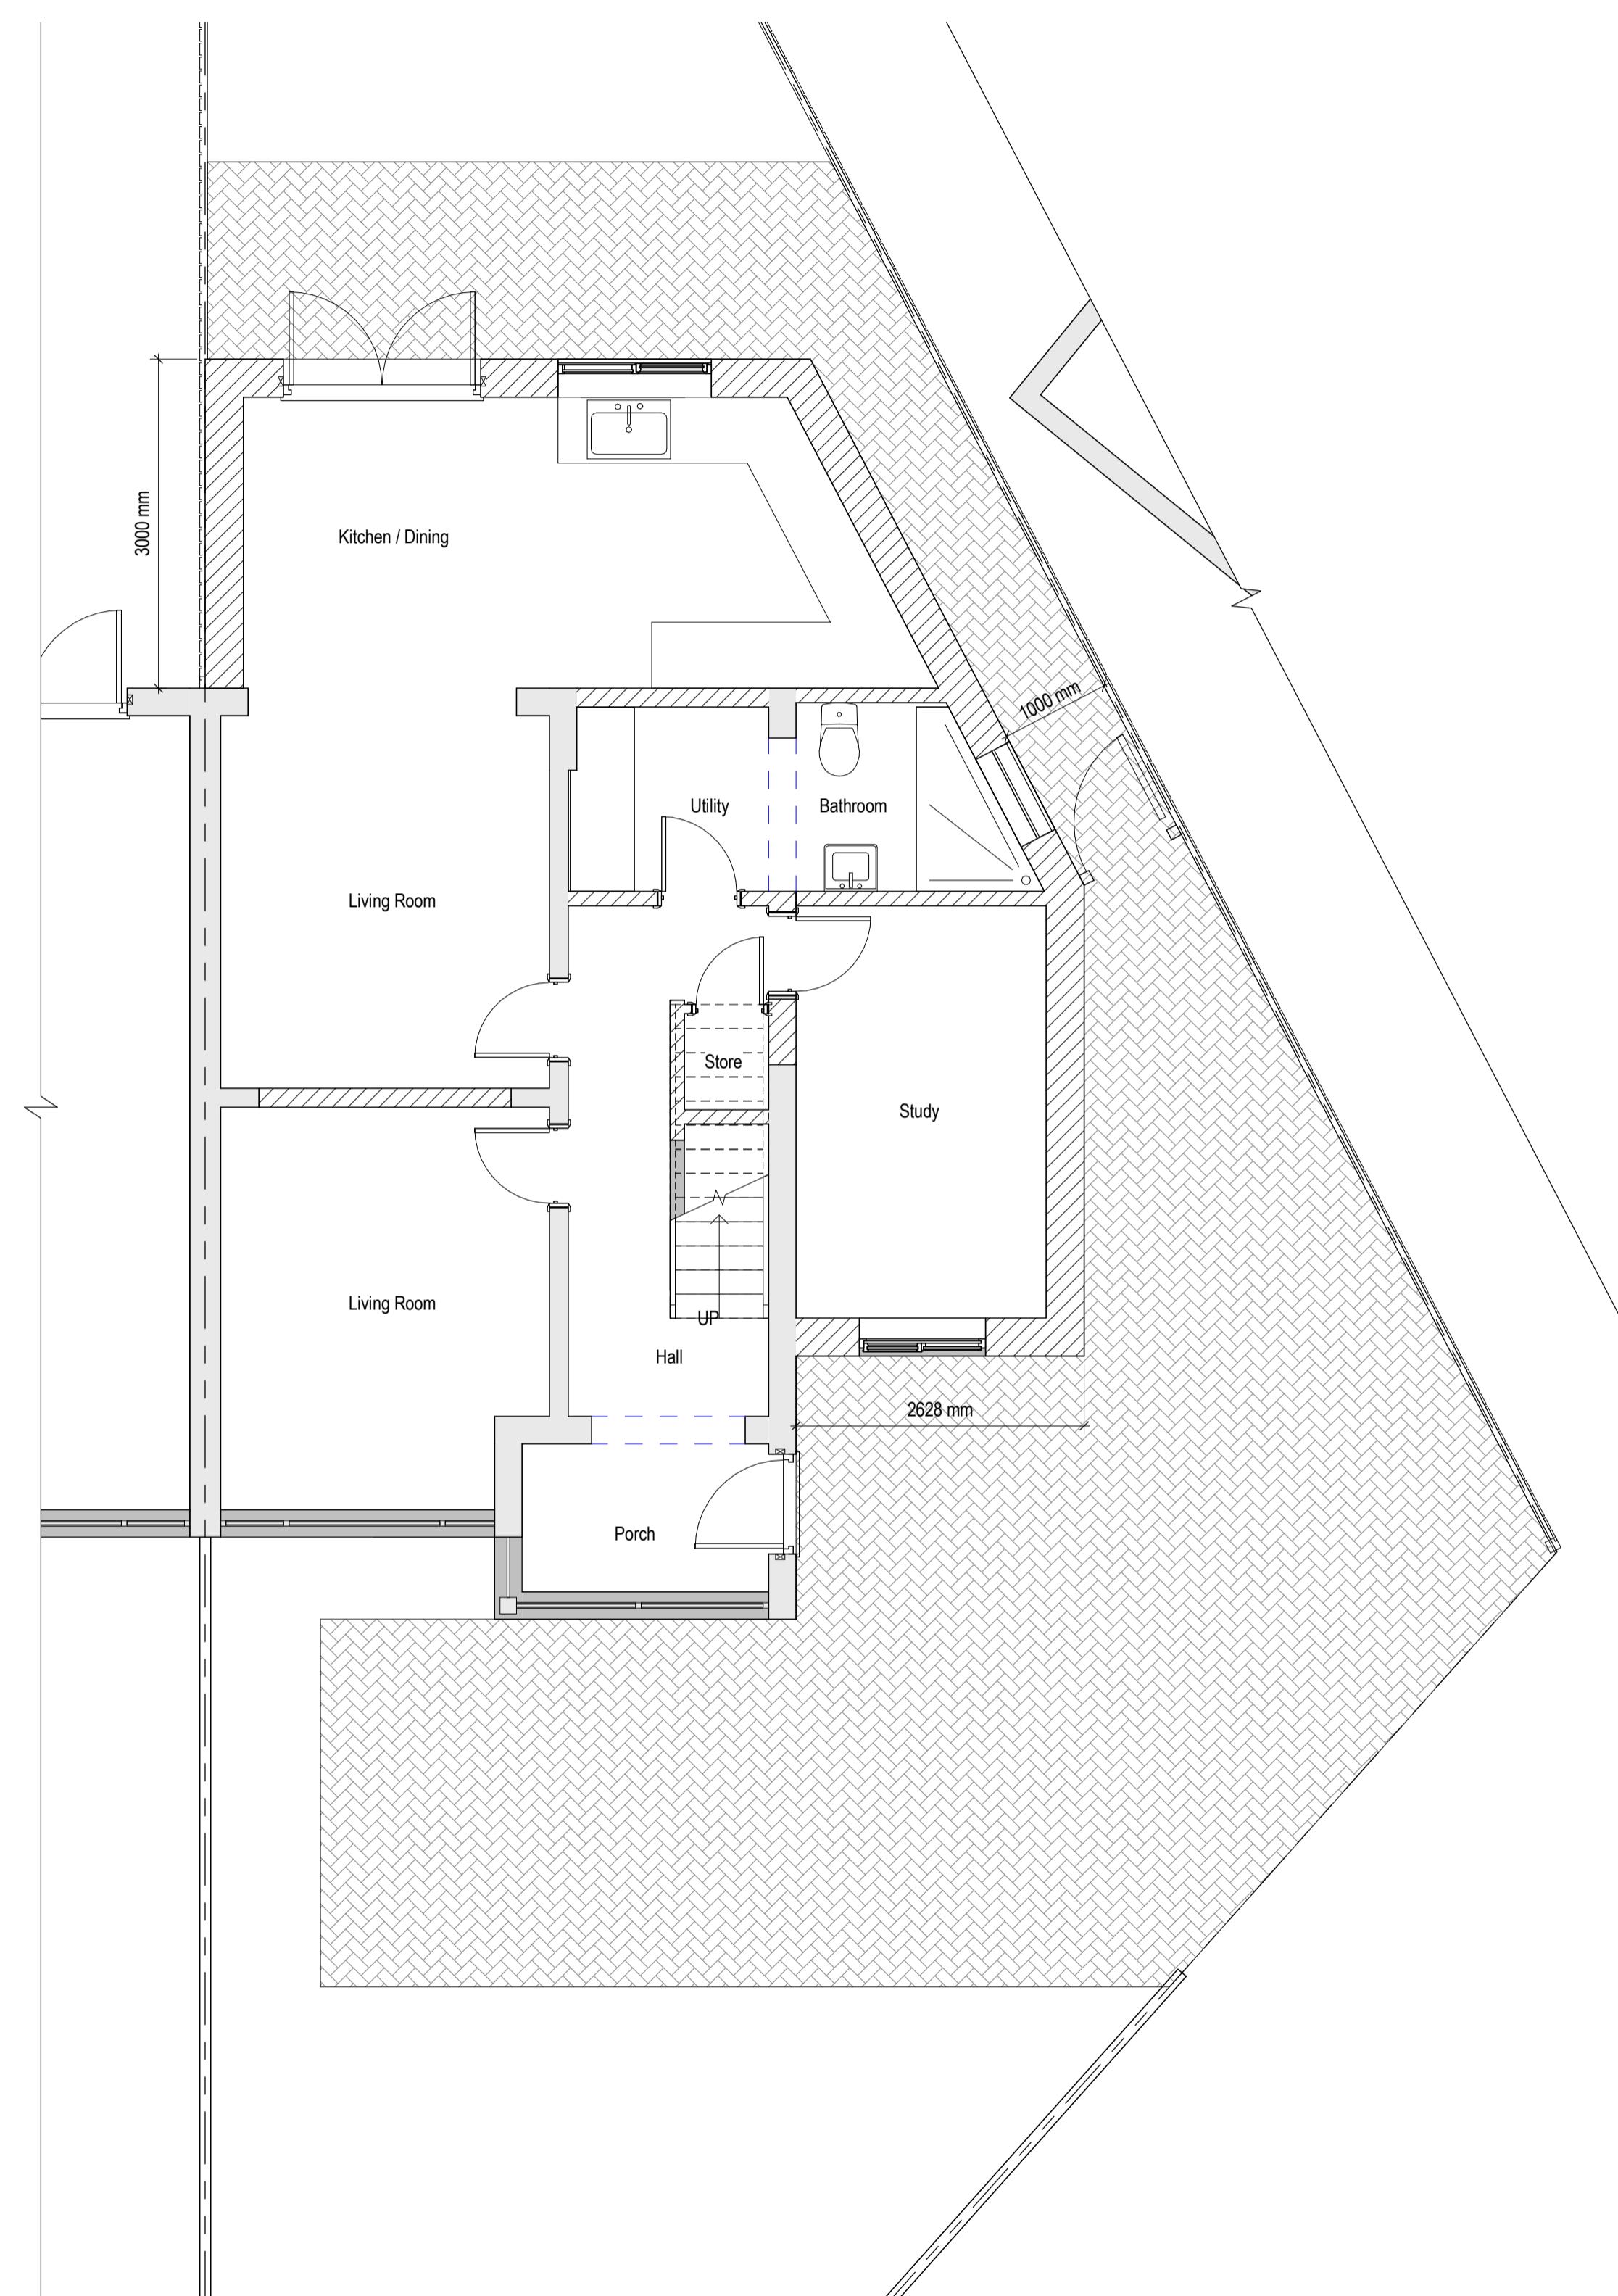

1. PROPOSED GROUND FLOOR

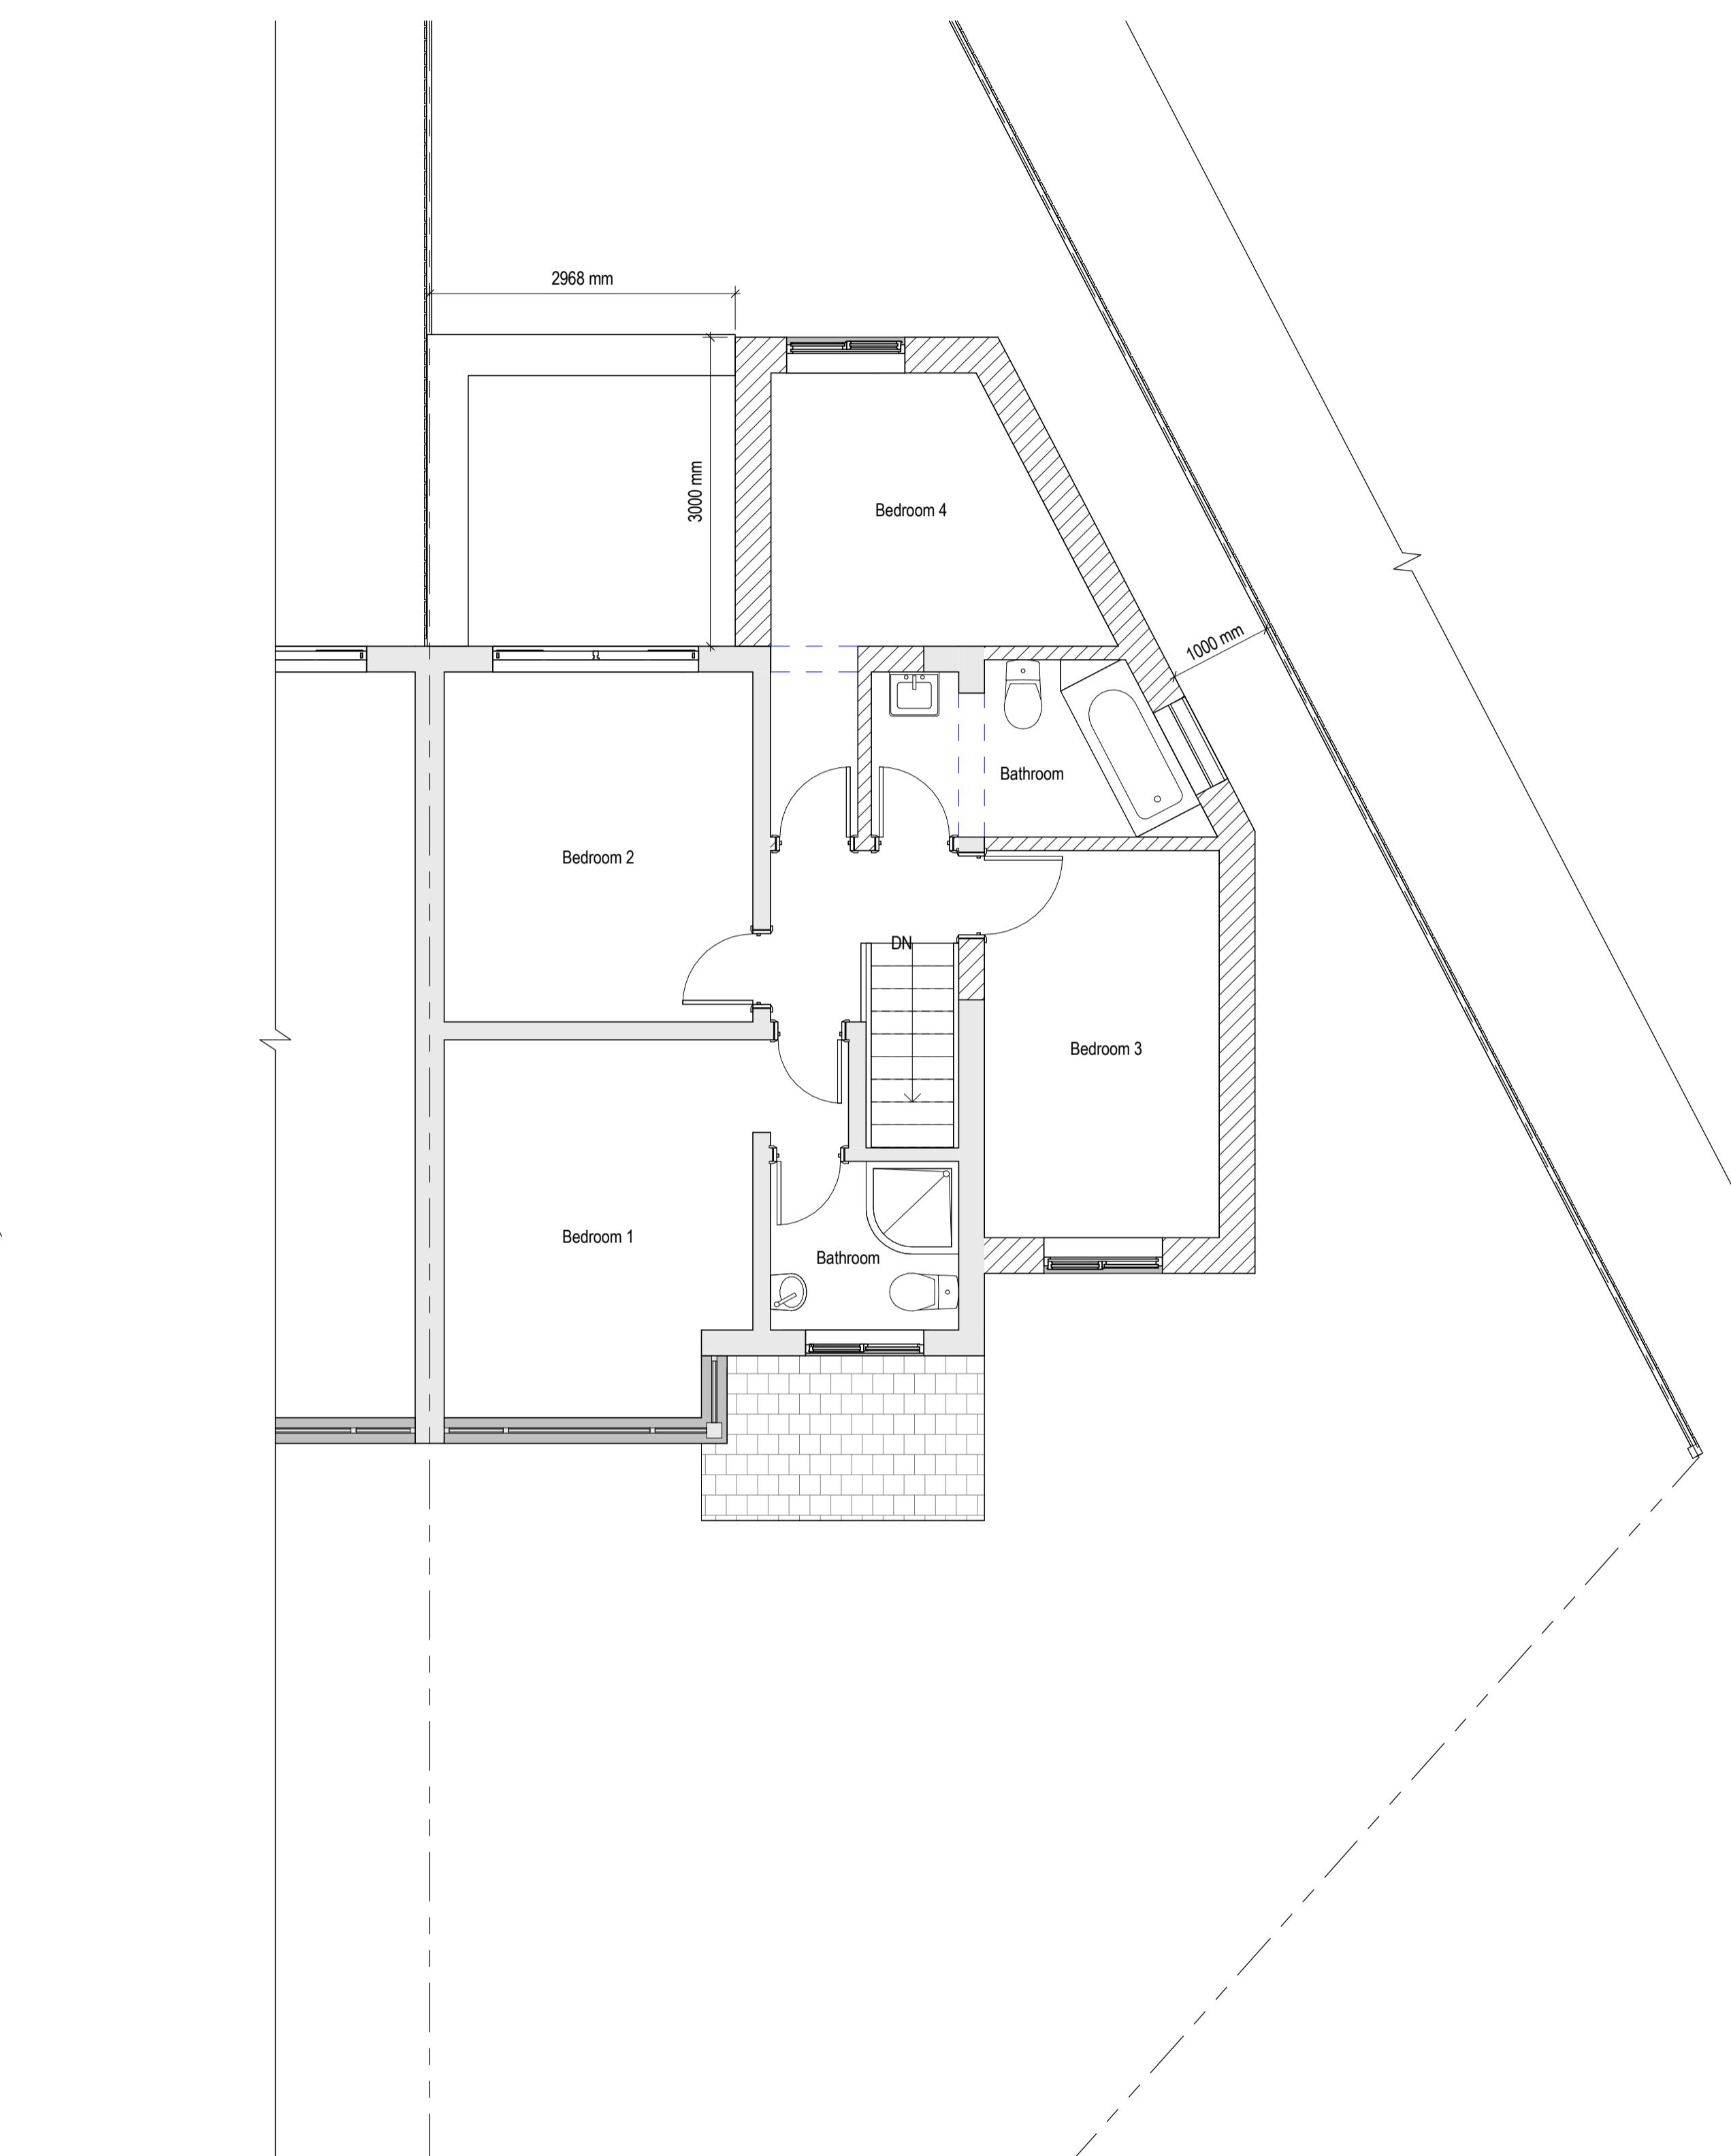

2. PROPOSED FIRST FLOOR

REV	DESCRIPTION	DATE	BY

0 1 2 3 4 5
GRAPHIC SCALE 1:50

PROJECT STATUS
PLANNING

PROJECT
24 Lemington Place, UB4 8QZ

TITLE
PROPOSED GROUND AND FIRST
FLOOR PLANS


CLIENT
Jamil Bashir

DRAWN BY
G.V. CHECKED BY
Z.C. DATE
08.03.2024 SCALE (@A1)
1:50

DRAWING NUMBER
UK2201-TD-A-102


PROJECT NUMBER
UK24017 BUILDING CLASS
PHASE
REVISION

1. THE COPYRIGHT OF THIS DRAWING IS VESTED IN © AC DESIGN SOLUTIONS LTD AND IT MAY NOT BE REPRODUCED IN FULL, PART OR USED FOR THE MANUFACTURE OF ANY ARTICLE WITHOUT THE EXPRESS PERMISSION OF THE COPYRIGHT HOLDER.
2. DO NOT SCALE FROM THIS DRAWING, UNLESS A SCALE BAR HAS BEEN PROVIDED. ALL DIMENSIONS AND LEVELS TO BE CHECKED ON SITE AND VERIFIED BY THE CONTRACTOR PRIOR TO PURCHASING ANY MATERIALS.
3. ANY SPECIFICATION NOTED ON THESE DRAWINGS SHOULD BE APPROVED BY BUILDING CONTROL PRIOR TO PURCHASING ANY MATERIALS.
4. ALL DIMENSION ARE IN MM UNLESS NOTED OTHERWISE.
5. REPORT ALL DRAWING ERRORS, OMISSIONS AND DISCREPANCIES TO AC DESIGN SOLUTIONS LTD.
6. THE TEMPORARY WORKS AND THE STRUCTURAL INTEGRITY OF THE EXISTING AND PROPOSED STRUCTURES WITHIN AND ADJACENT TO THE WORKS ARE THE SOLE RESPONSIBILITY OF THE CONTRACTOR.
7. NO VARIATIONS TO THE DRAWINGS WILL BE PERMITTED WITHOUT THE WRITTEN APPROVAL OF AC DESIGN SOLUTIONS LTD.

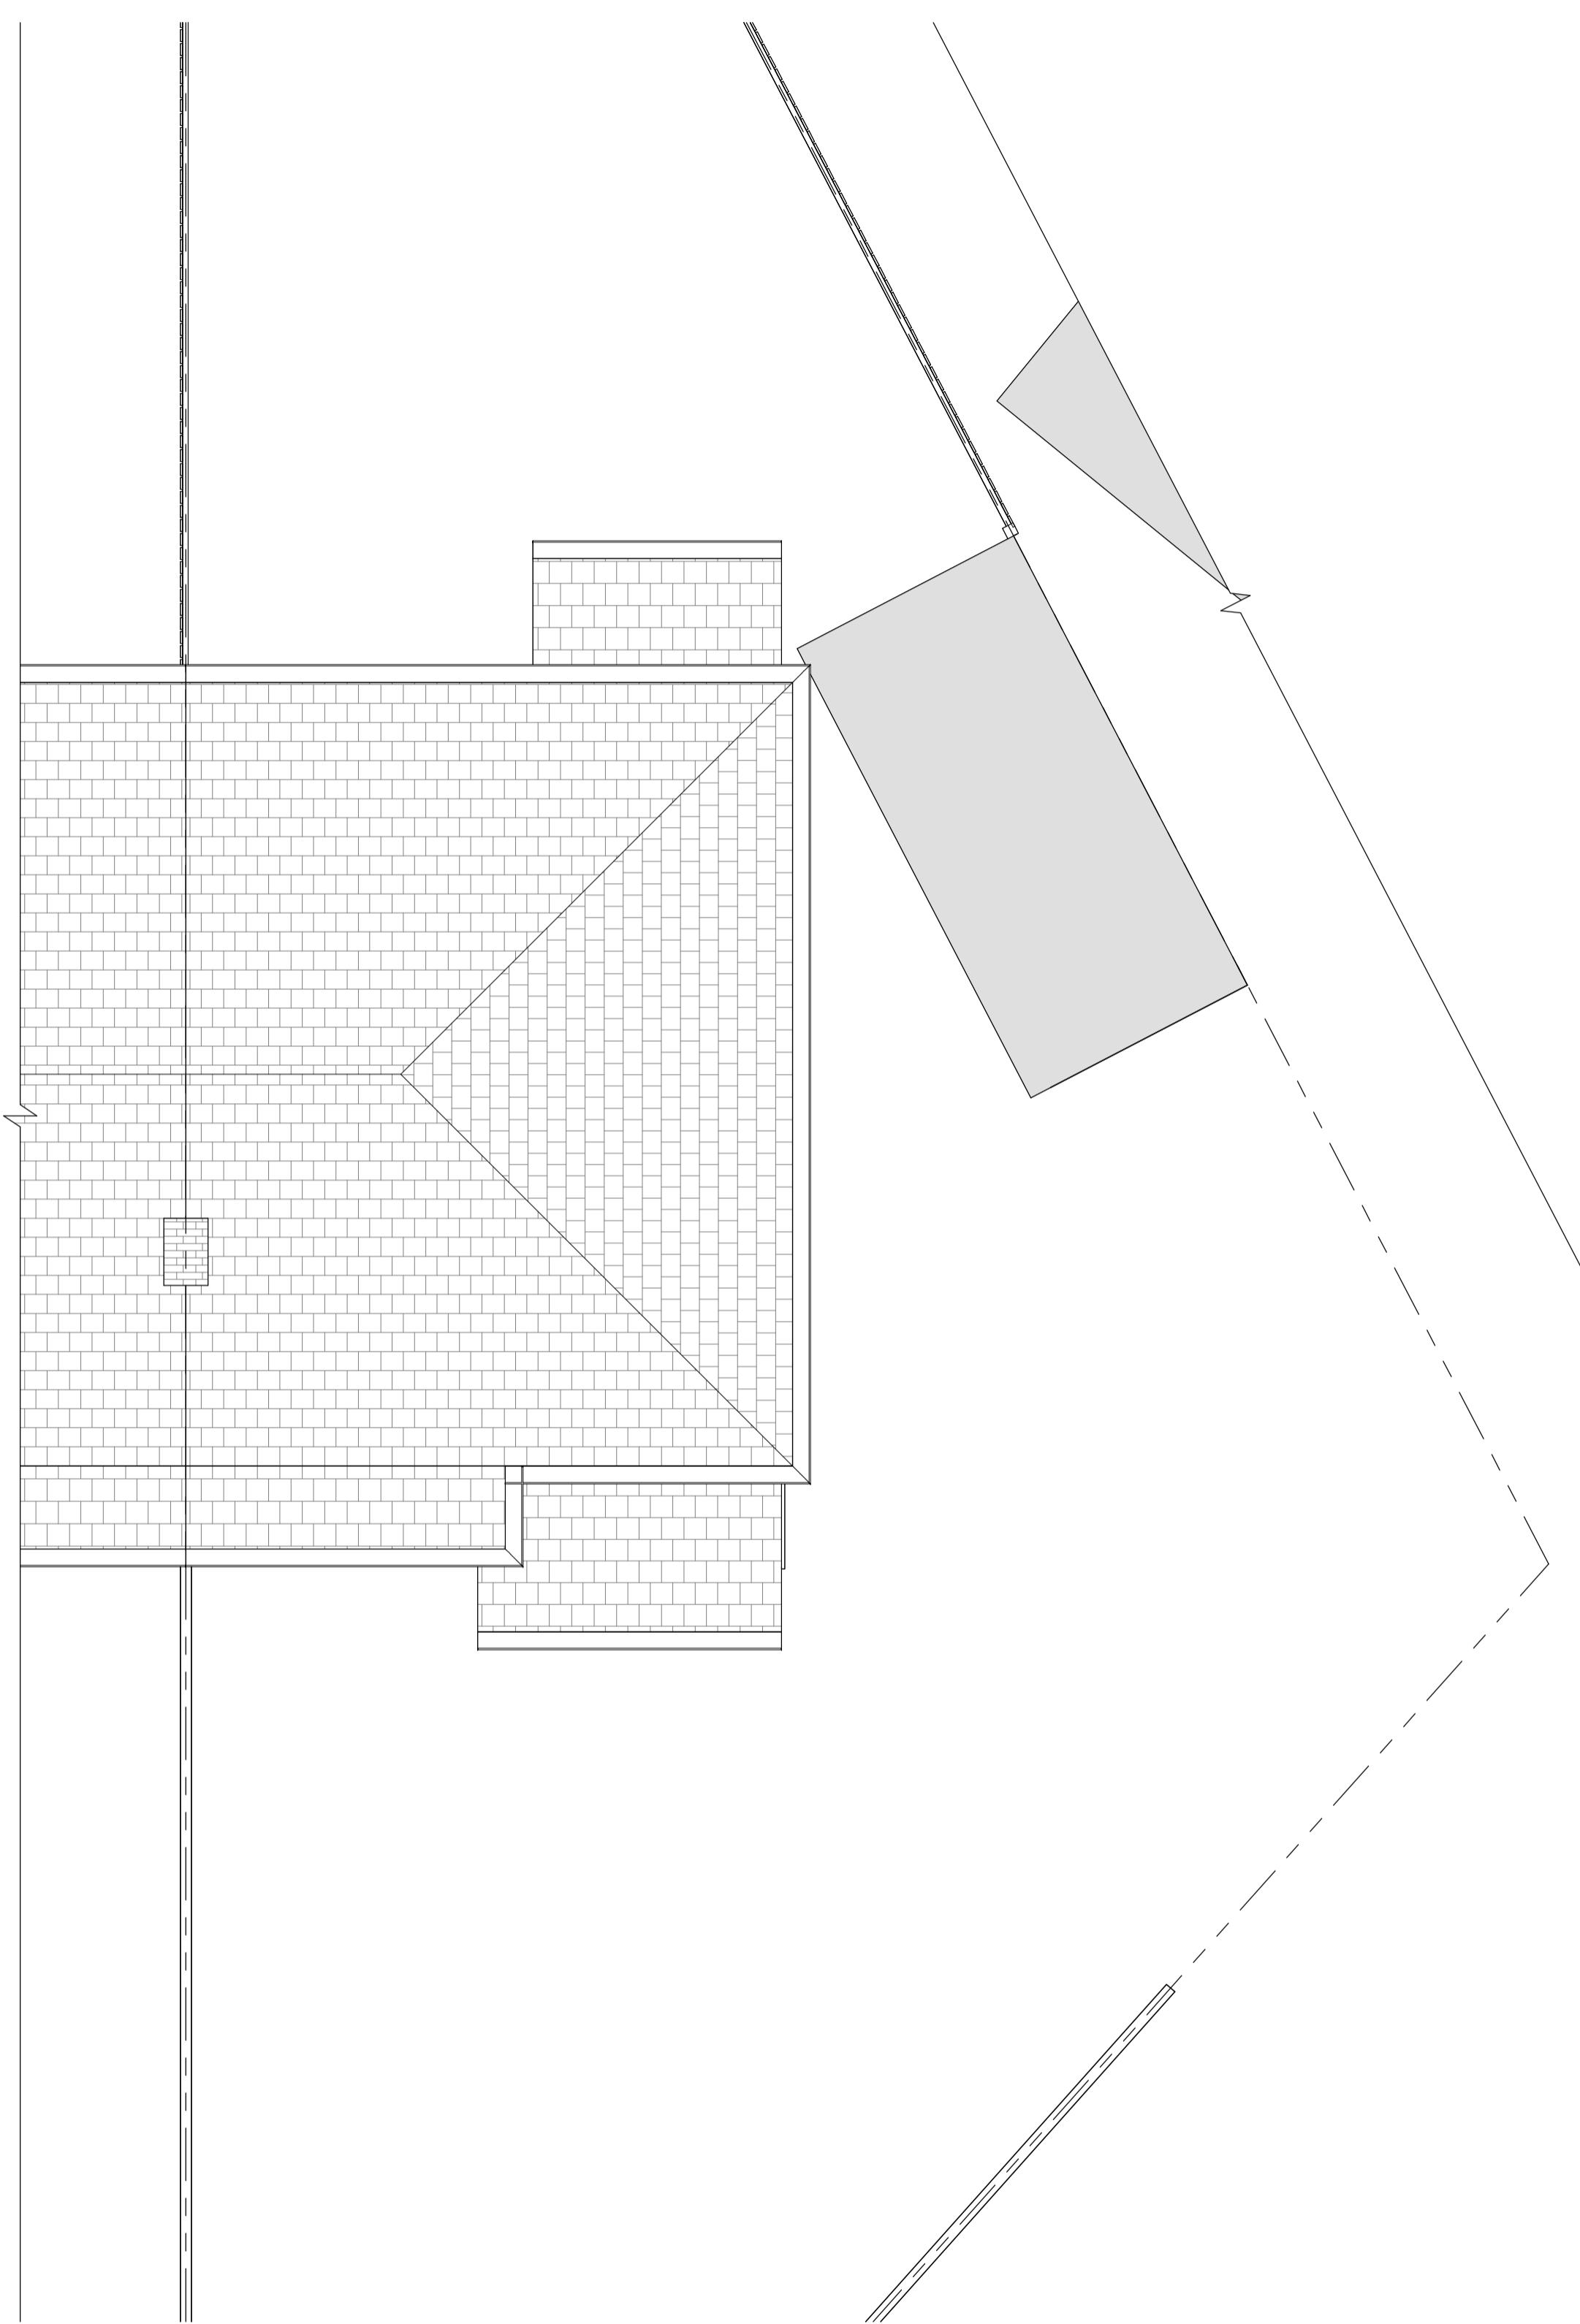

1 3. EXISTING RIDGE

1 : 50

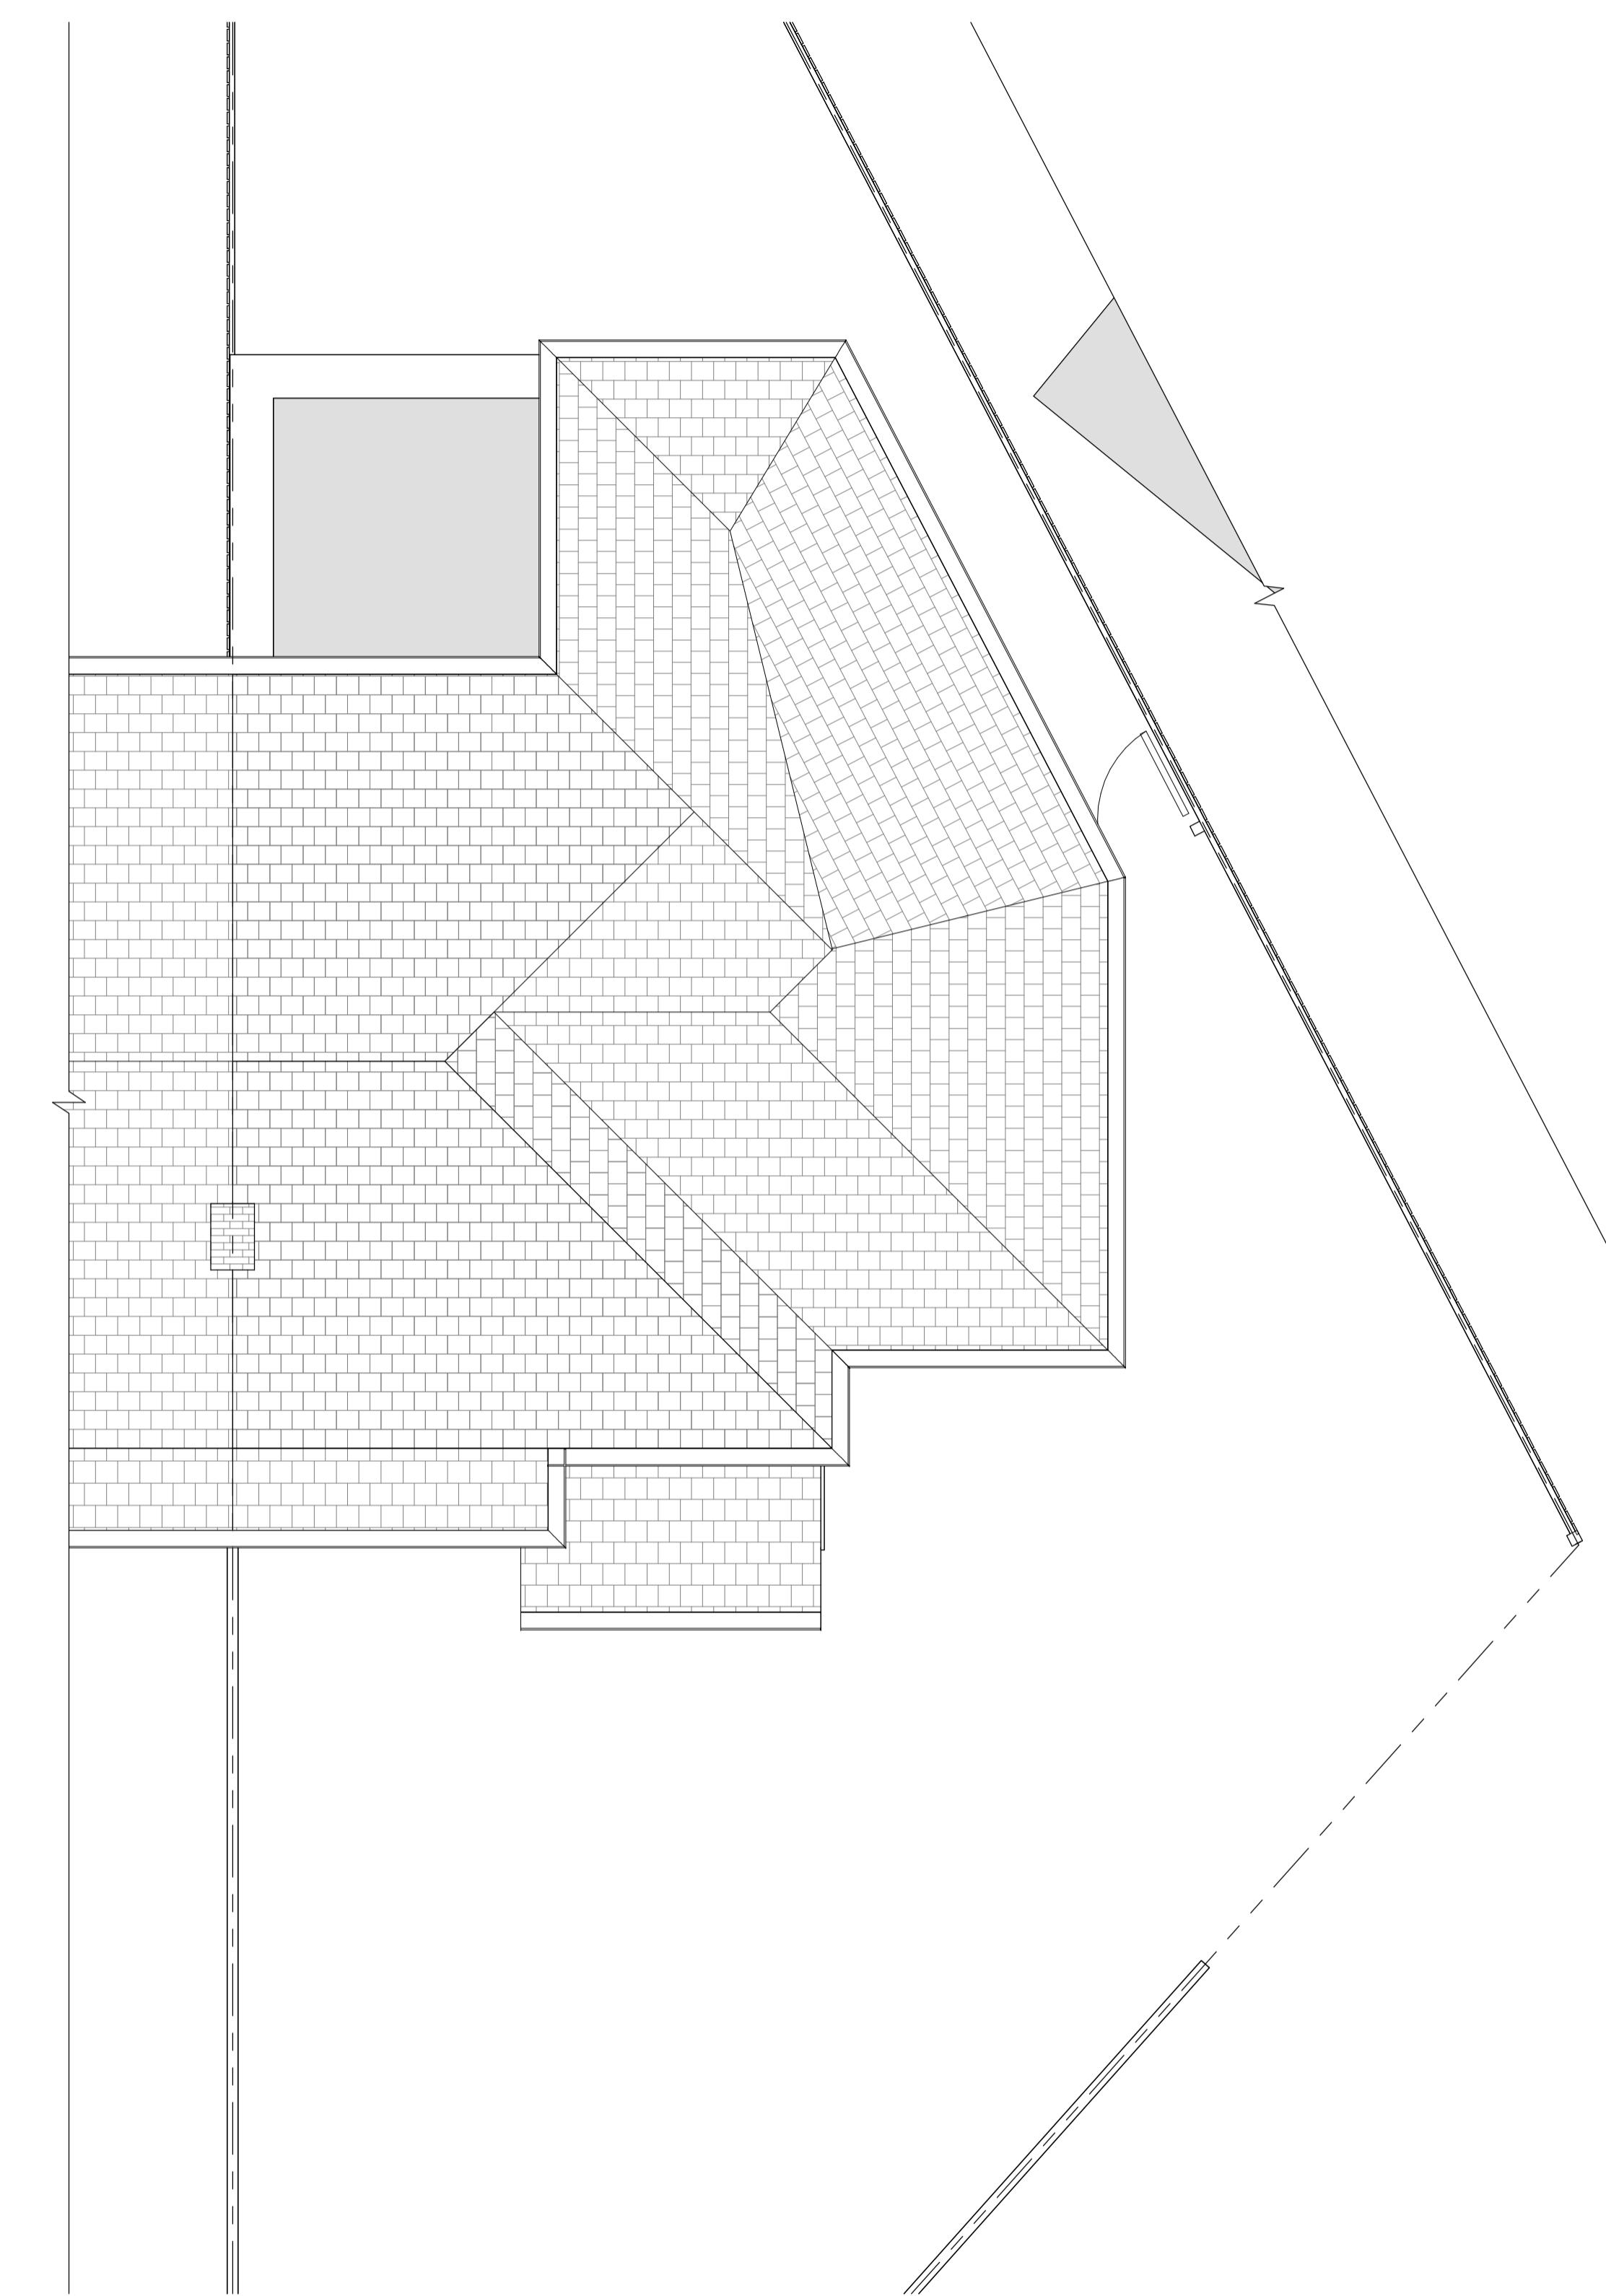

2 3. PROPOSED RIDGE


1 : 50

REV	DESCRIPTION	DATE	BY
0	1	2	3
GRAPHIC SCALE 1:50			
PROJECT STATUS			
PLANNING			
PROJECT			
24 Lemington Place, UB4 8QZ			
TITLE			
EXISTING AND PROPOSED ROOF PLAN			
CLIENT			
Jamil Bashir			
DRAWN BY	CHECKED BY	DATE (@A1)	SCALE (@A1)
G.V.	Z.C.	08.03.2024	1 : 50
DRAWING NUMBER	UK2201-TD-A-103		
PROJECT NUMBER	UK24017	BUILDING CLASS	PHASE
			REVISION

OFFICE 301 THIRD FLOOR,
BELMONT CL, BELMONT RD,
UXBRIDGE
UB8 1HE

0208 152 4006
WWW.ACDESIGNSOLUTIONS.CO.UK

1. THE COPYRIGHT OF THIS DRAWING IS VESTED IN © AC DESIGN SOLUTIONS LTD AND IT MAY NOT BE REPRODUCED IN FULL, PART OR USED FOR THE MANUFACTURE OF ANY ARTICLE WITHOUT THE EXPRESS PERMISSION OF THE COPYRIGHT HOLDER.
2. **DO NOT SCALE FROM THIS DRAWING**, UNLESS A SCALE BAR HAS BEEN PROVIDED. ALL DIMENSIONS AND LEVELS TO BE CHECKED ON SITE AND VERIFIED BY THE CONTRACTOR PRIOR TO PURCHASING ANY MATERIALS.
3. ANY SPECIFICATION NOTED ON THESE **DRAWINGS SHOULD BE APPROVED BY BUILDING CONTROL** PRIOR TO PURCHASING ANY MATERIALS.
4. ALL DIMENSION ARE IN MM UNLESS NOTED OTHERWISE.
5. REPORT ALL DRAWING ERRORS, OMISSIONS AND DISCREPANCIES TO AC DESIGN SOLUTIONS LTD.
6. THE TEMPORARY WORKS AND THE STRUCTURAL INTEGRITY OF THE EXISTING AND PROPOSED STRUCTURES WITHIN AND ADJACENT TO THE WORKS ARE THE SOLE RESPONSIBILITY OF THE CONTRACTOR.
7. NO VARIATIONS TO THE DRAWINGS WILL BE PERMITTED WITHOUT THE WRITTEN APPROVAL OF AC DESIGN SOLUTIONS LTD.

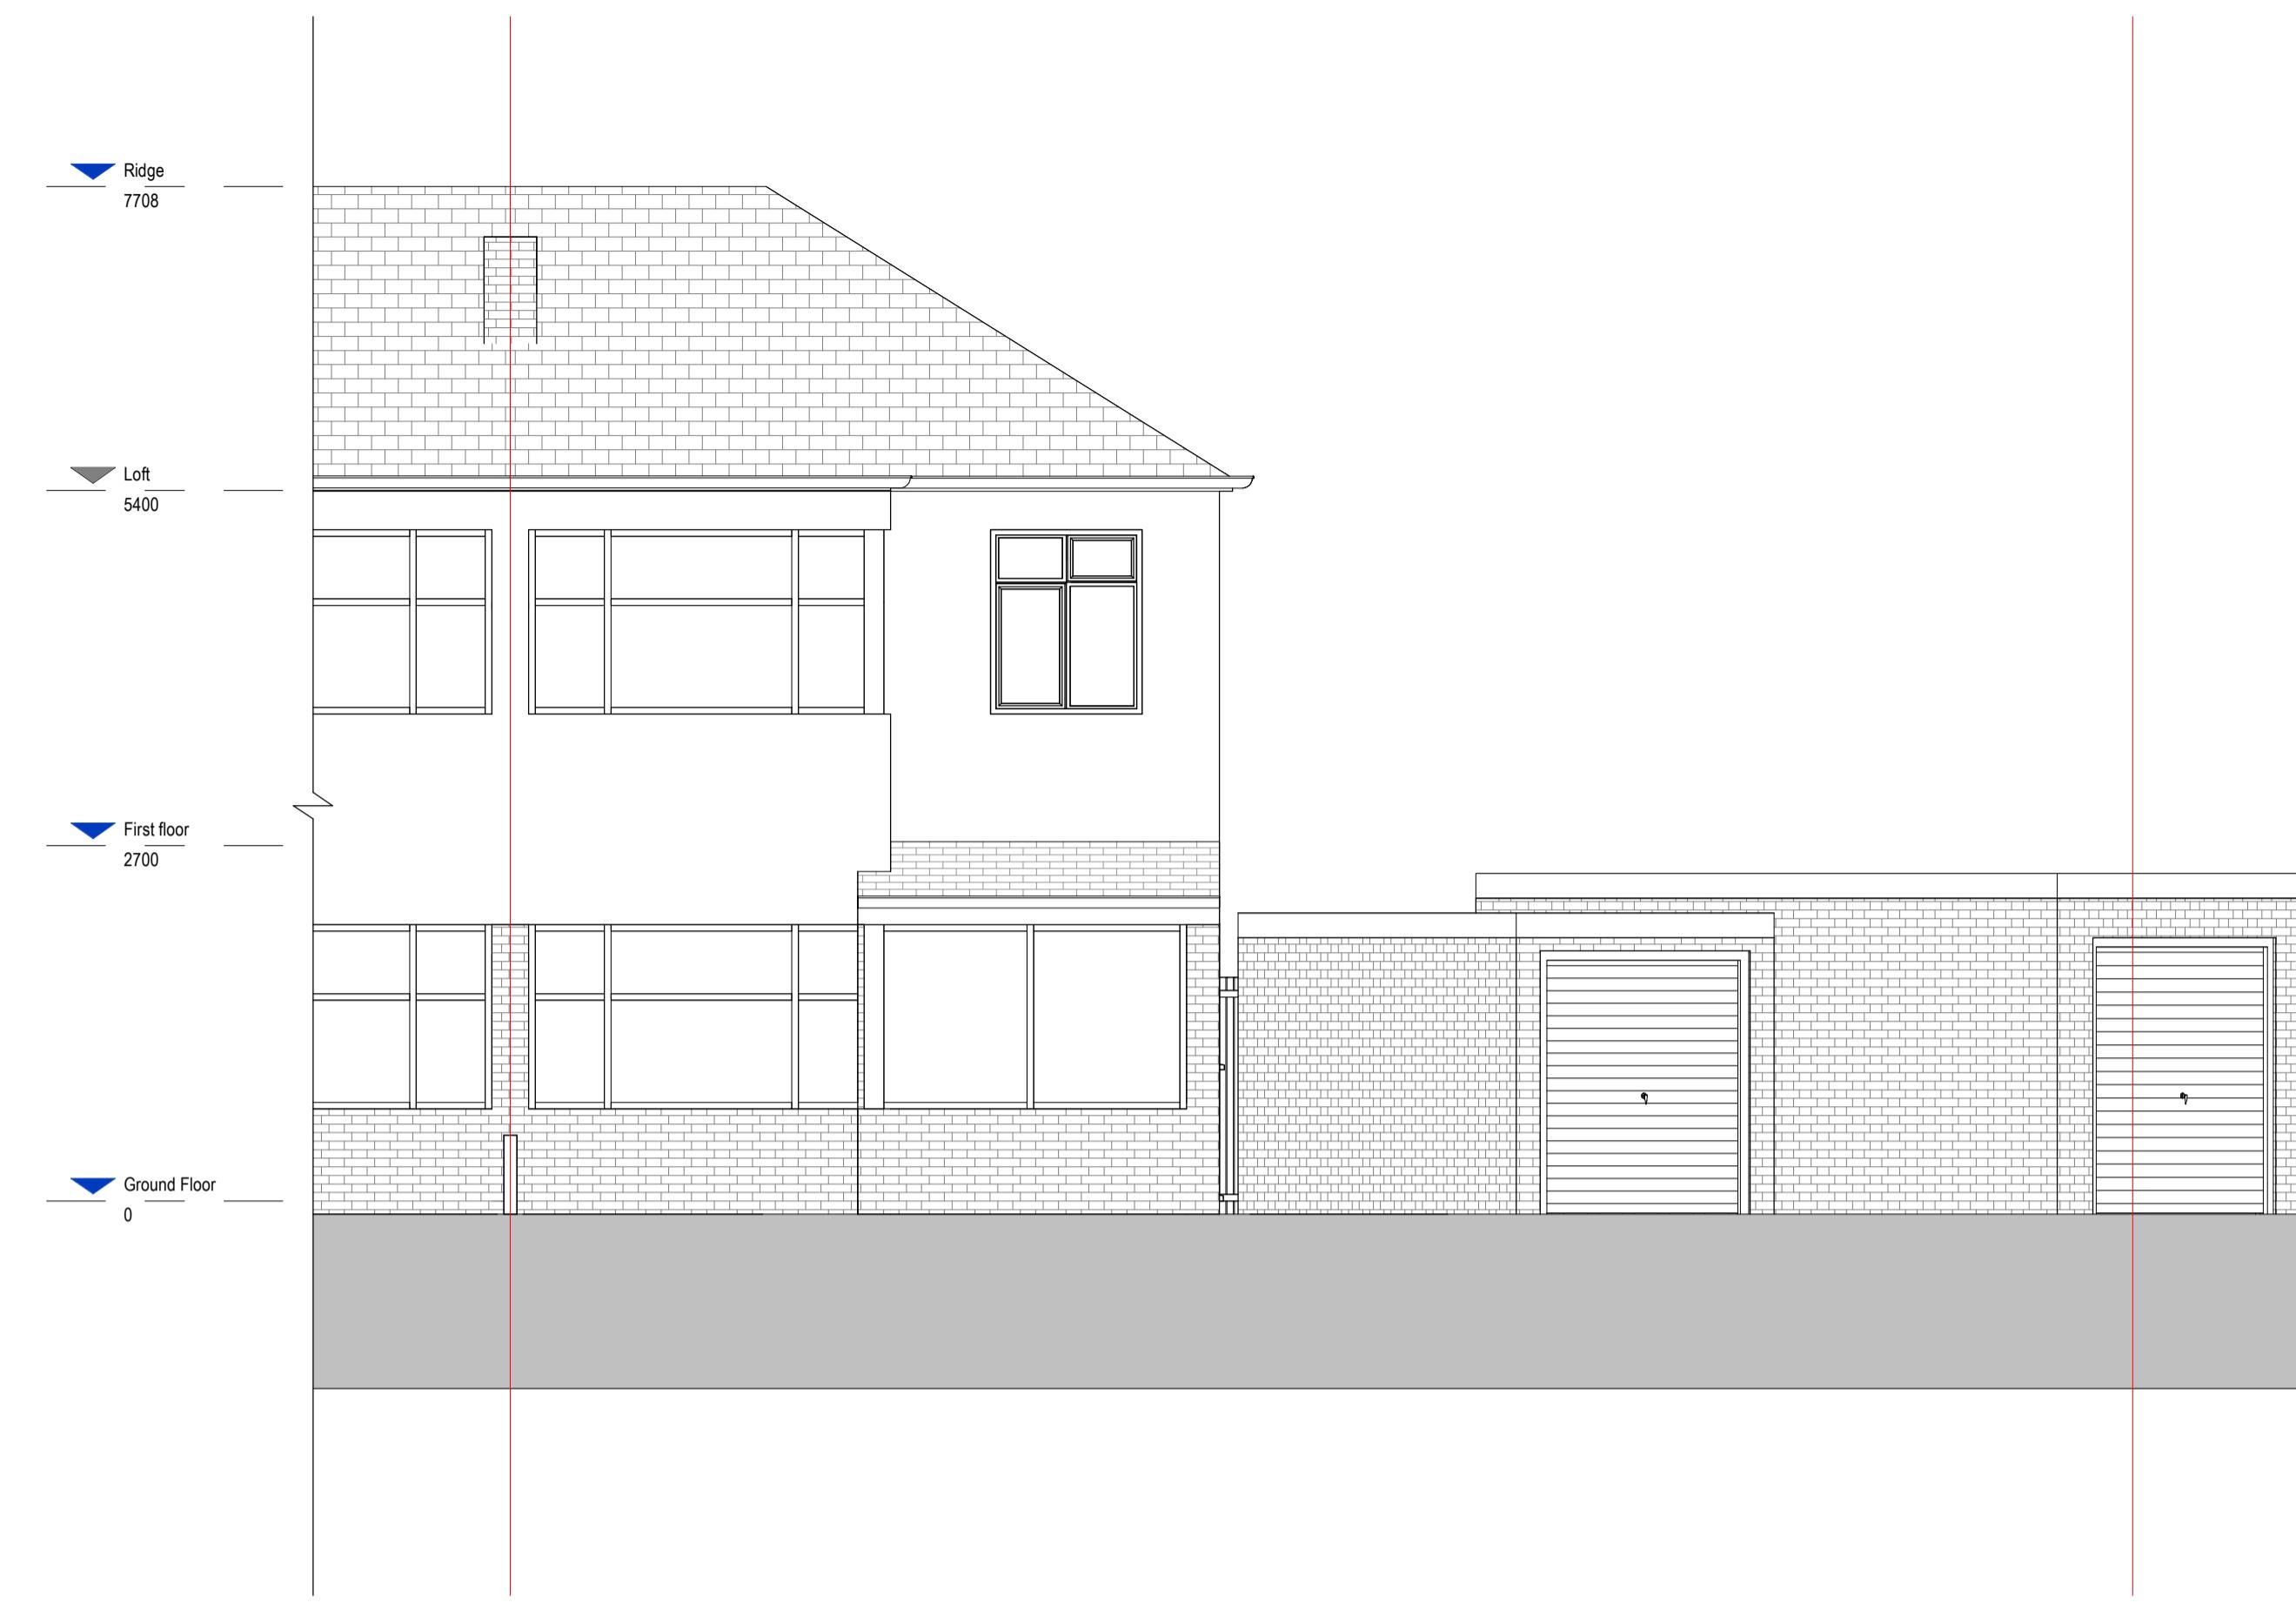


1. EXISTING FRONT ELEVATION




2. EXISTING REAR ELEVATION

1. THE COPYRIGHT OF THIS DRAWING IS VESTED IN © AC DESIGN SOLUTIONS LTD AND IT MAY NOT BE REPRODUCED IN FULL, PART OR USED FOR THE MANUFACTURE OF ANY ARTICLE WITHOUT THE EXPRESS PERMISSION OF THE COPYRIGHT HOLDER.
2. DO NOT SCALE FROM THIS DRAWING, UNLESS A SCALE BAR HAS BEEN PROVIDED. ALL DIMENSIONS AND LEVELS TO BE CHECKED ON SITE AND VERIFIED BY THE CONTRACTOR PRIOR TO PURCHASING ANY MATERIALS.
3. ANY SPECIFICATION NOTED ON THESE DRAWINGS SHOULD BE APPROVED BY BUILDING CONTROL PRIOR TO PURCHASING ANY MATERIALS.
4. ALL DIMENSION ARE IN MM UNLESS NOTED OTHERWISE.
5. REPORT ALL DRAWING ERRORS, OMISSIONS AND DISCREPANCIES TO AC DESIGN SOLUTIONS LTD.
6. THE TEMPORARY WORKS AND THE STRUCTURAL INTEGRITY OF THE EXISTING AND PROPOSED STRUCTURES WITHIN AND ADJACENT TO THE WORKS ARE THE SOLE RESPONSIBILITY OF THE CONTRACTOR.
7. NO VARIATIONS TO THE DRAWINGS WILL BE PERMITTED WITHOUT THE WRITTEN APPROVAL OF AC DESIGN SOLUTIONS LTD.

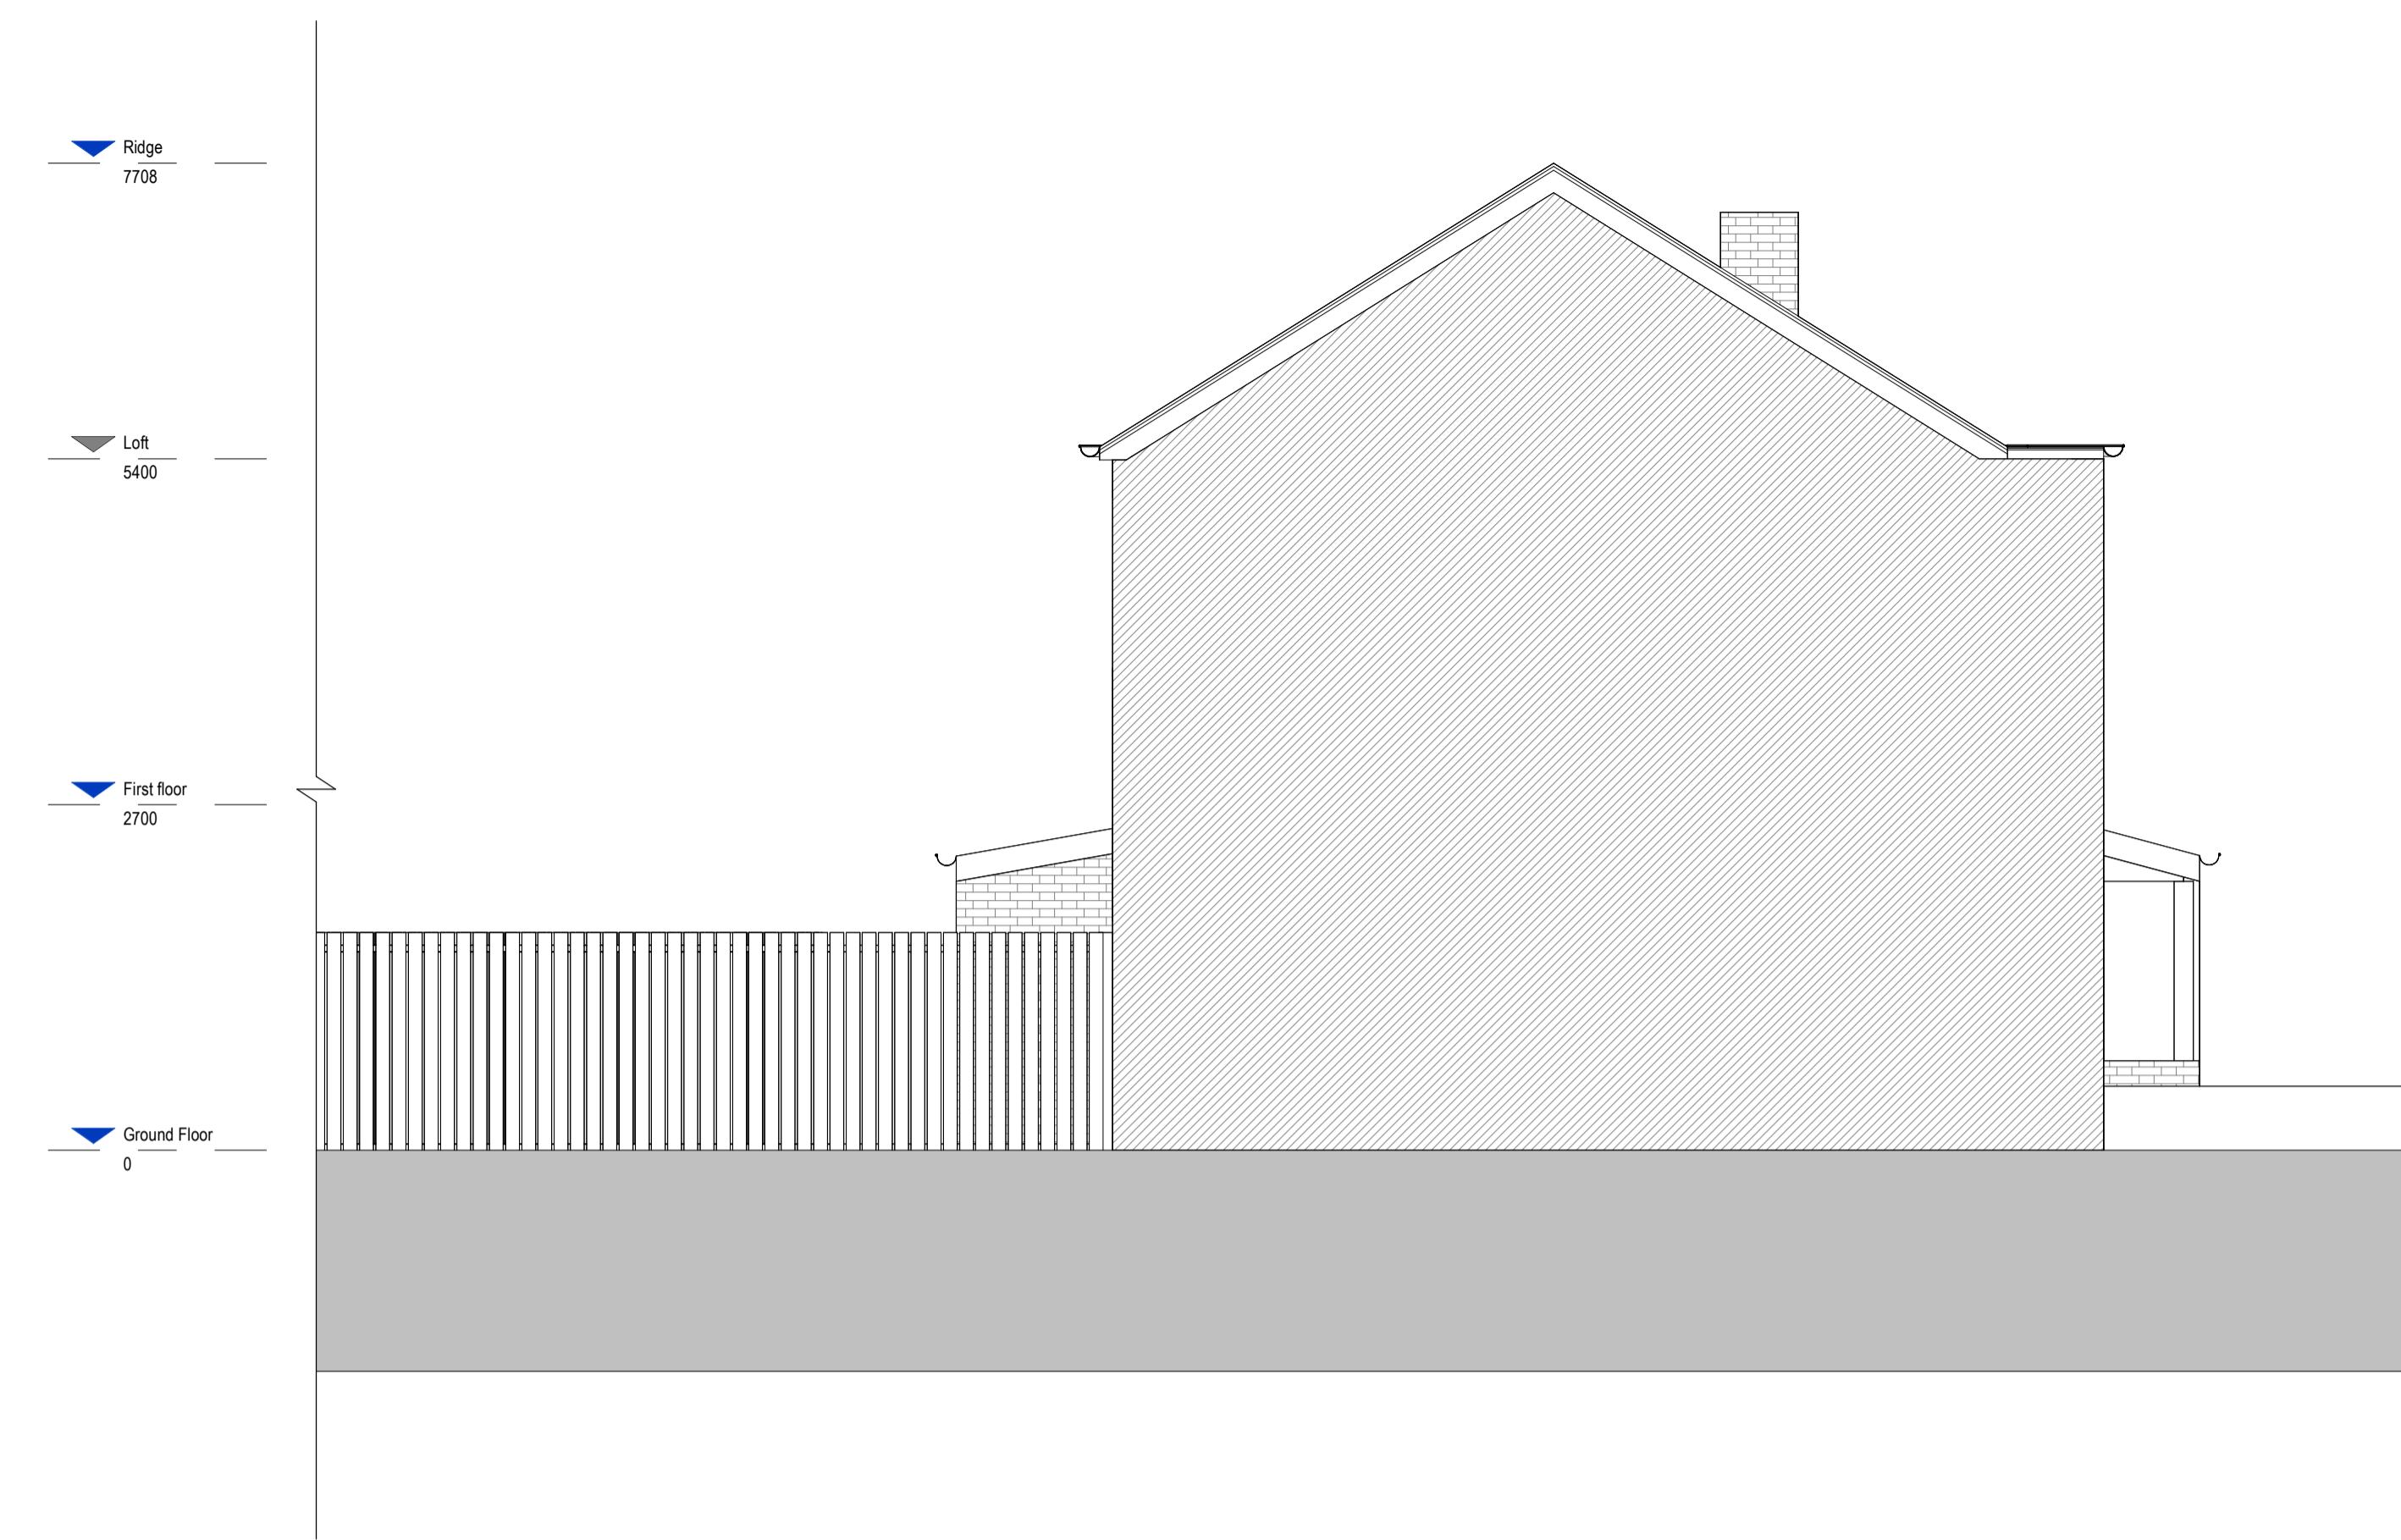

1 3. EXISTING LEFT SIDE ELEVATION

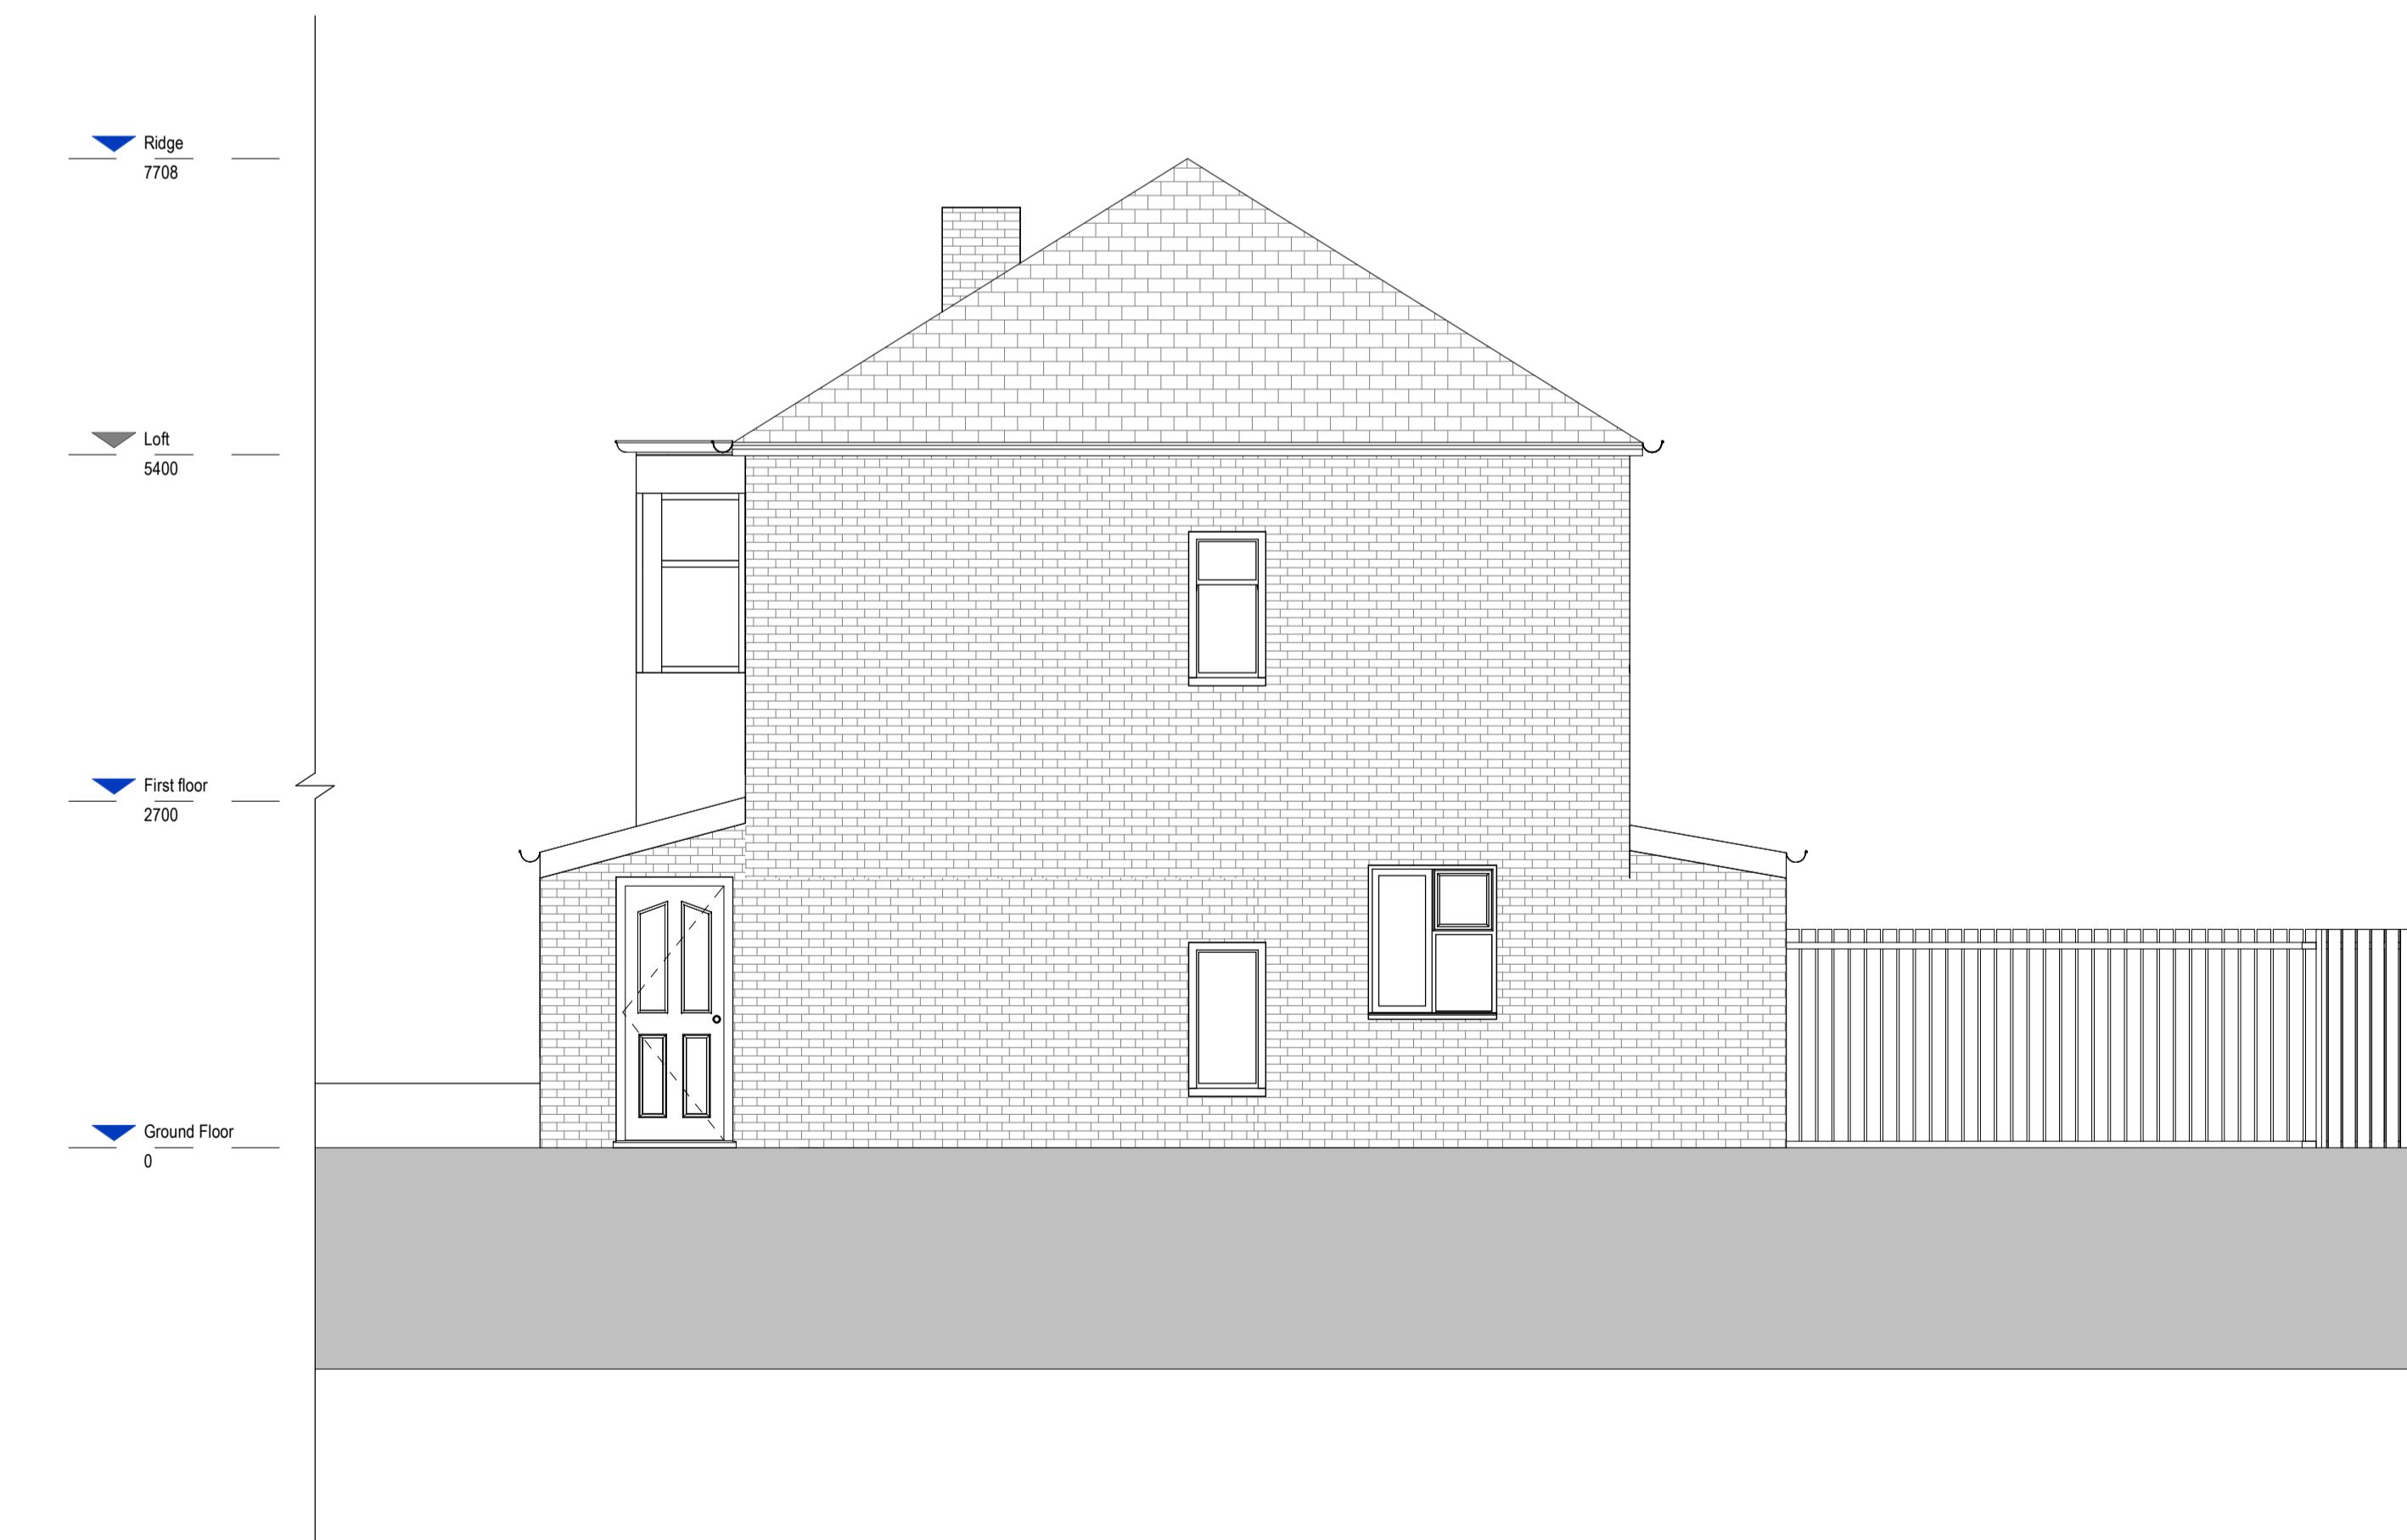

2 4. EXISTING RIGHT SIDE ELEVATION

REV	DESCRIPTION	DATE	BY
0	1	2	3
1	2	3	4
2	3	4	5
GRAPHIC SCALE 1:50			
PROJECT STATUS			
PLANNING			
PROJECT			
24 Lemington Place, UB4 8QZ			
TITLE			
EXISTING SIDE ELEVATIONS			
CLIENT			
Jamil Bashir			
DRAWN BY	CHECKED BY	DATE	SCALE (@A1)
G.V.	Z.C.	08.03.2024	1:50
DRAWING NUMBER			
UK2201-TD-A-202			
PROJECT NUMBER	BUILDING CLASS	PHASE	REVISION
UK24017			


1. THE COPYRIGHT OF THIS DRAWING IS VESTED IN © AC DESIGN SOLUTIONS LTD AND IT MAY NOT BE REPRODUCED IN FULL, PART OR USED FOR THE MANUFACTURER OF ANY ARTICLE WITHOUT THE EXPRESS PERMISSION OF THE COPYRIGHT HOLDER.
2. **DO NOT SCALE FROM THIS DRAWING, UNLESS A SCALE BAR HAS BEEN PROVIDED. ALL DIMENSIONS AND LEVELS TO BE CHECKED ON SITE AND VERIFIED BY THE CONTRACTOR PRIOR TO PURCHASING ANY MATERIALS.**
3. ANY SPECIFICATION NOTED ON THESE **DRAWINGS SHOULD BE APPROVED BY BUILDING CONTROL** PRIOR TO PURCHASING ANY MATERIALS.
4. ALL DIMENSION ARE IN MM UNLESS NOTED OTHERWISE.
5. REPORT ALL DRAWING ERRORS, OMISSIONS AND DISCREPANCIES TO AC DESIGN SOLUTIONS LTD.
6. THE TEMPORARY WORKS AND THE STRUCTURAL INTEGRITY OF THE EXISTING AND PROPOSED STRUCTURES WITHIN AND ADJACENT TO THE WORKS ARE THE SOLE RESPONSIBILITY OF THE CONTRACTOR.
7. NO VARIATIONS TO THE DRAWINGS WILL BE PERMITTED WITHOUT THE WRITTEN APPROVAL OF AC DESIGN SOLUTIONS LTD.



1. PROPOSED FRONT ELEVATION



2 2. PROPOSED REAR ELEVATION
1 : 50

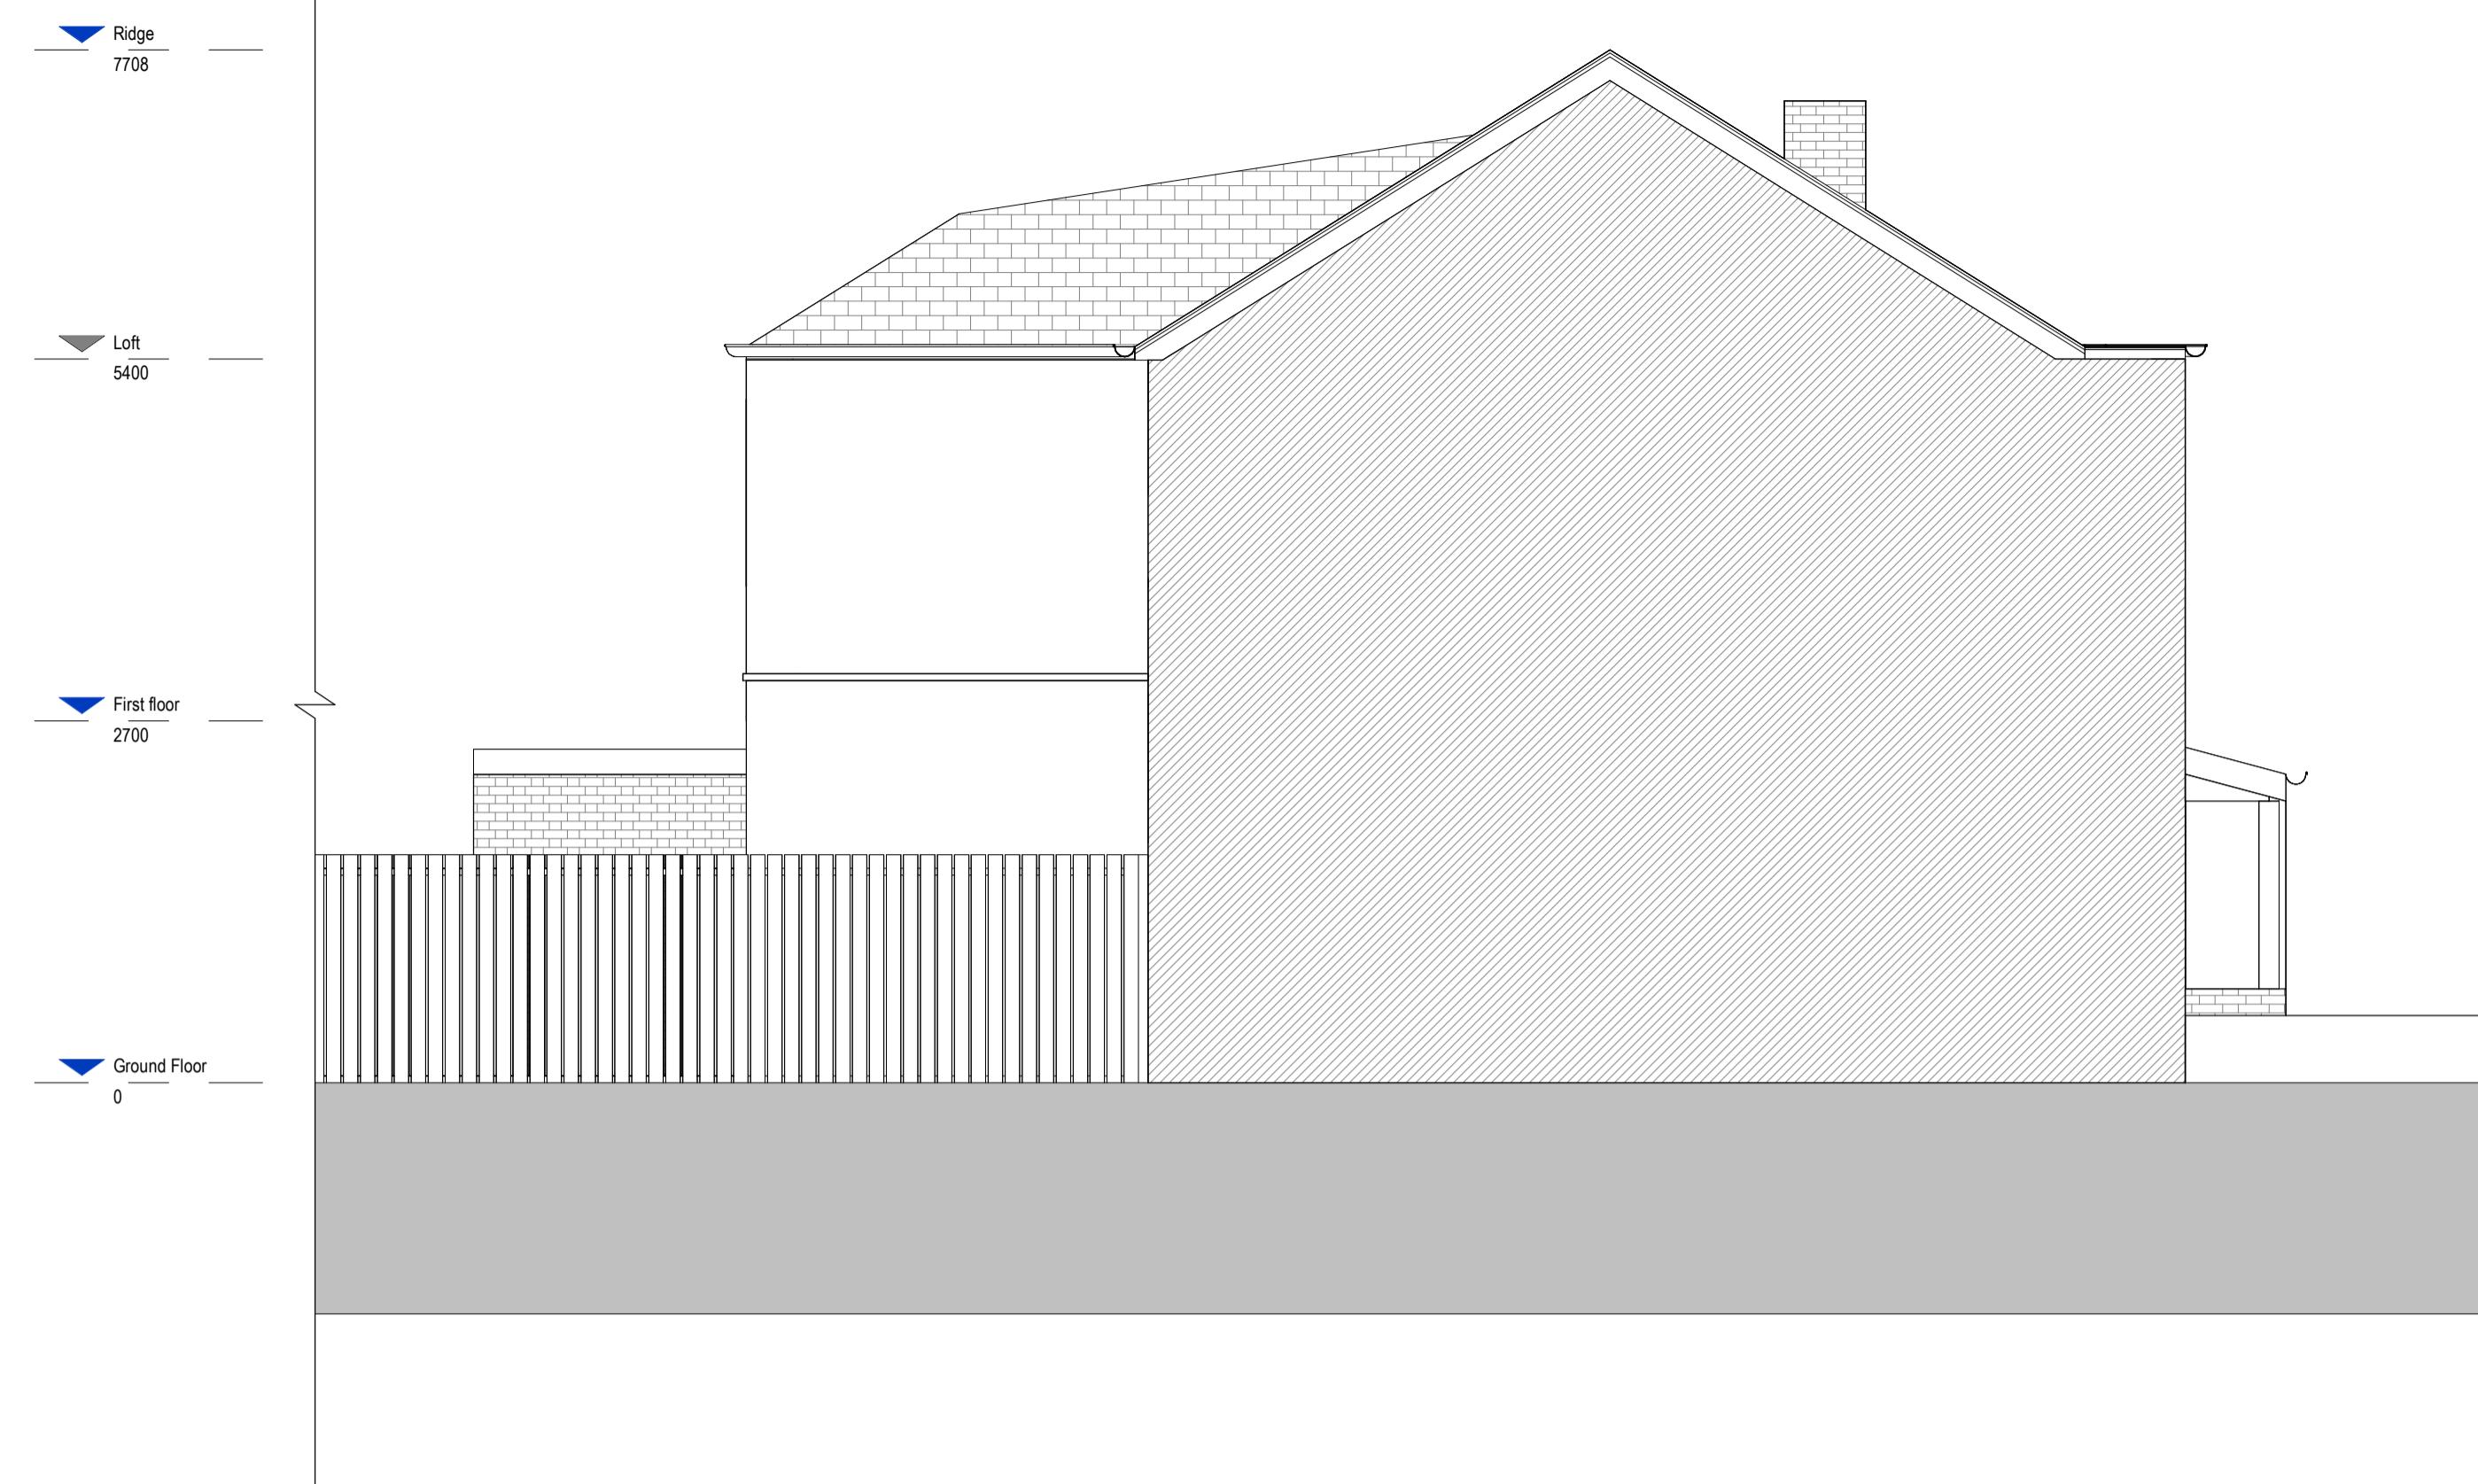

3. PROPOSED LEFT SIDE ELEVATION

1

1 : 50



4. PROPOSED RIGHT SIDE ELEVATION

2

1 : 50

REV	DESCRIPTION	DATE	BY
0	1	2	3
1	2	3	4
2	3	4	5
GRAPHIC SCALE 1:50			
PROJECT STATUS			
PLANNING			
PROJECT			
24 Lemington Place, UB4 8QZ			
TITLE			
PROPOSED SIDE ELEVATIONS			
CLIENT			
Jamil Bashir			
DRAWN BY	CHECKED BY	DATE	SCALE (@A1)
G.V.	Z.C.	08.03.2024	1:50
DRAWING NUMBER UK2201-TD-A-204			
PROJECT NUMBER	BUILDING CLASS	PHASE	REVISION
UK24017			