


NOTES

1. For General notes see drawing number JG15-001
2. This drawing is to be read in conjunction with drawing numbers JG15-004 through to JG15-006.

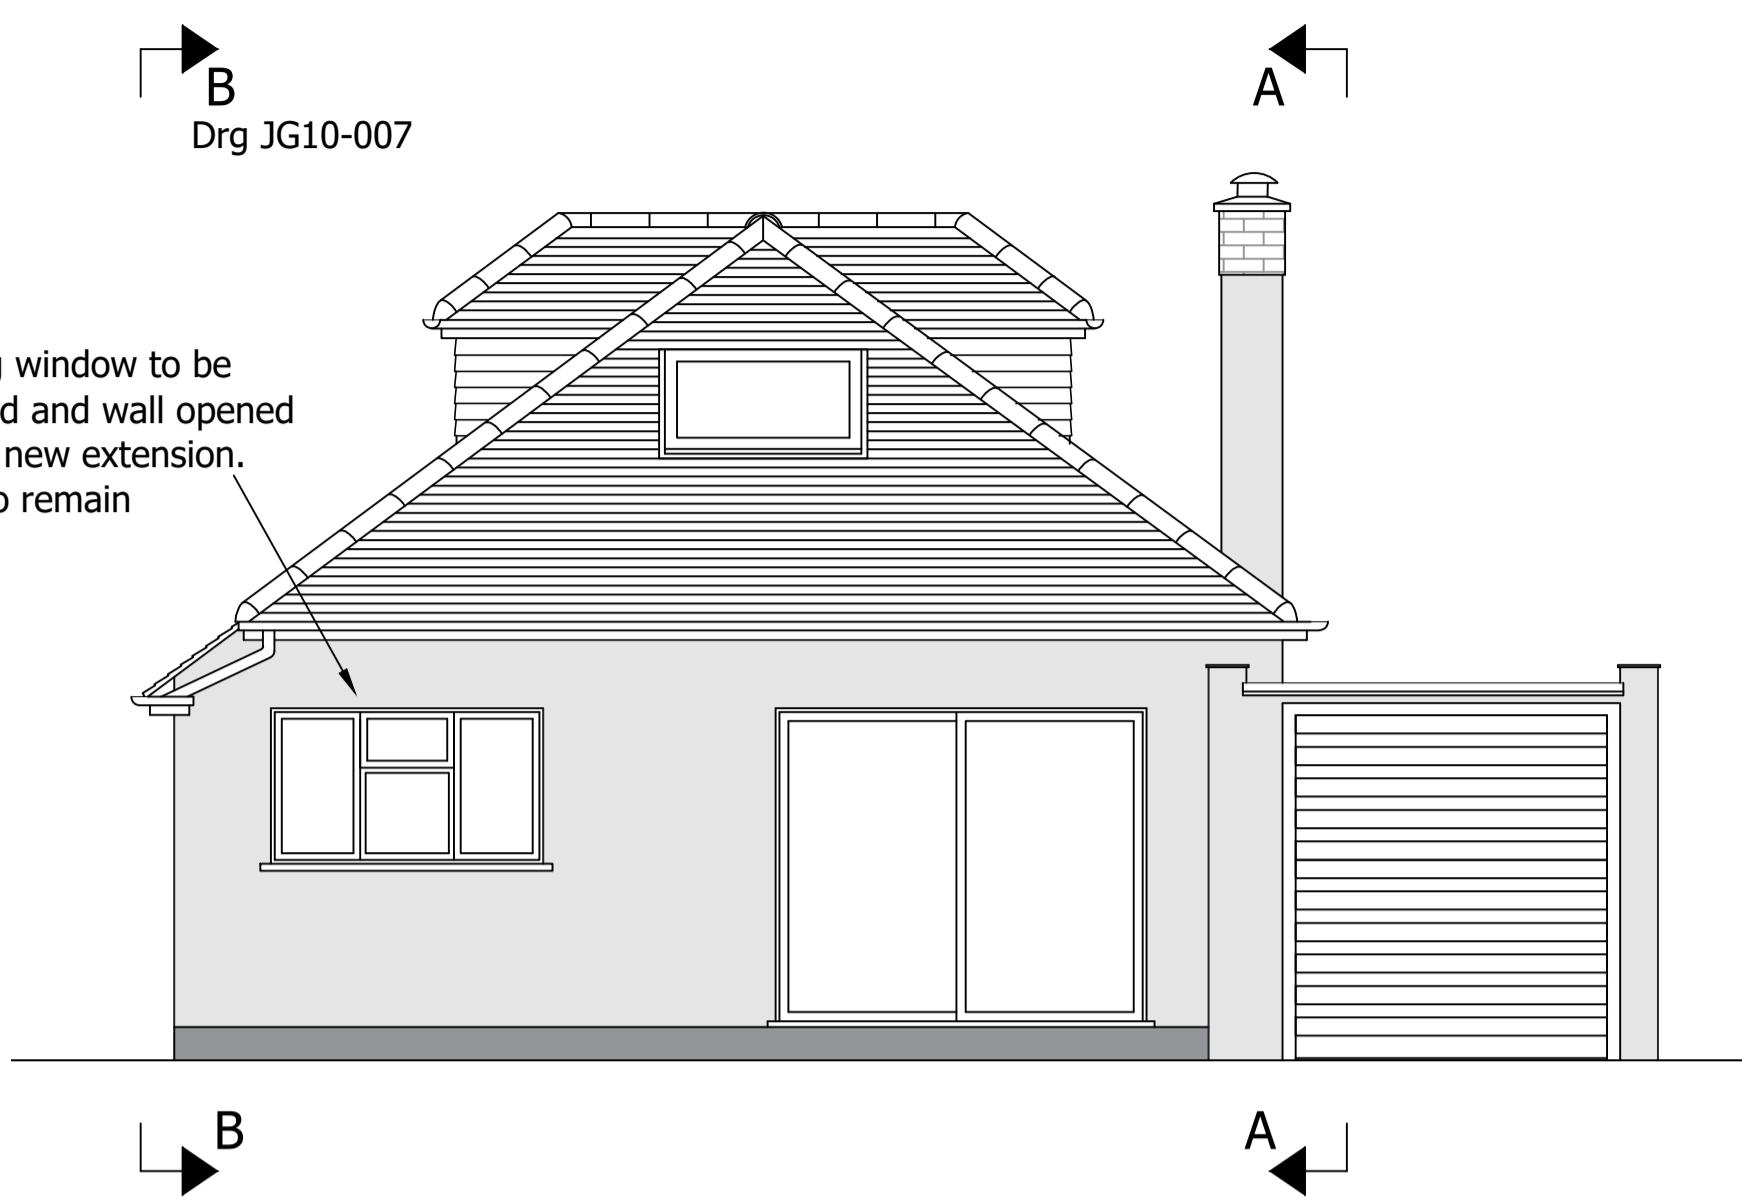


EXISTING REAR ELEVATION

1:50 @ A1



EXISTING SIDE ELEVATION A-A

GARAGE OMITTED FOR CLARITY
1:50 @ A1

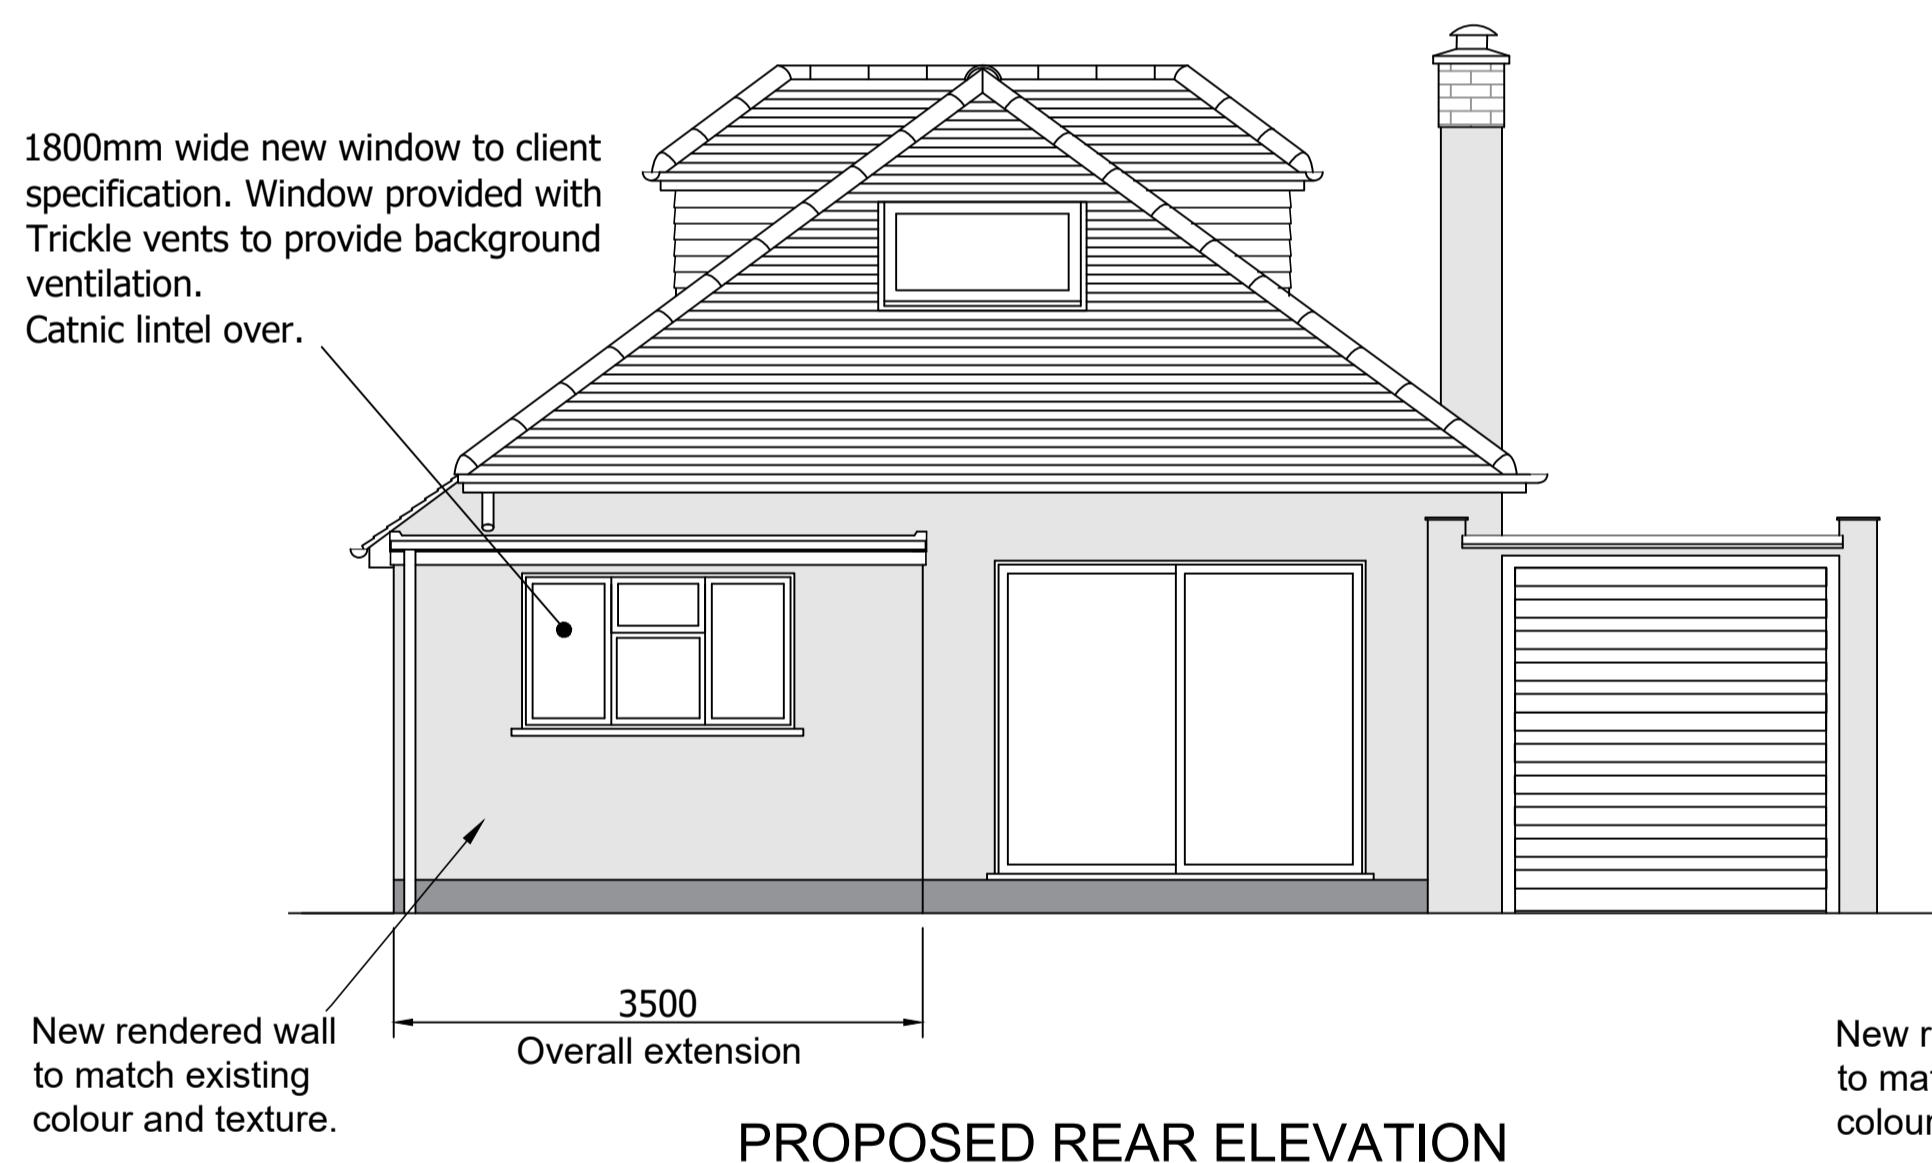

PROPOSED REAR ELEVATION

1:50 @ A1



PROPOSED SIDE ELEVATION A-A

GARAGE OMITTED FOR CLARITY
1:50 @ A1

0 1m 2m 3m 4m

Scale bar 1 : 50

0	28/07/2023	ISSUED FOR APPROVAL	0	JG
REV	DATE	DESCRIPTION	STATUS	DRN CFD

CLIENT
MR COLIN MASON

SITE
42 DERWENT AVENUE

ICKENHAM

UXBRIDGE

UB10 8HL

DRG. TITLE

SINGLE STOREY REAR EXTENSION

EXISTING AND PROPOSED ELEVATIONS

SHEET 1

John Galvin Services

STATUS
ISSUED FOR APPROVAL

PROJECT NO. JG15 DRAWN JG

DATE 28/07/2023 CHECKED

DRG. NO. JG15-003 REV. 0