



EXISTING GROUND FLOOR PLAN  
1:50 @ A1

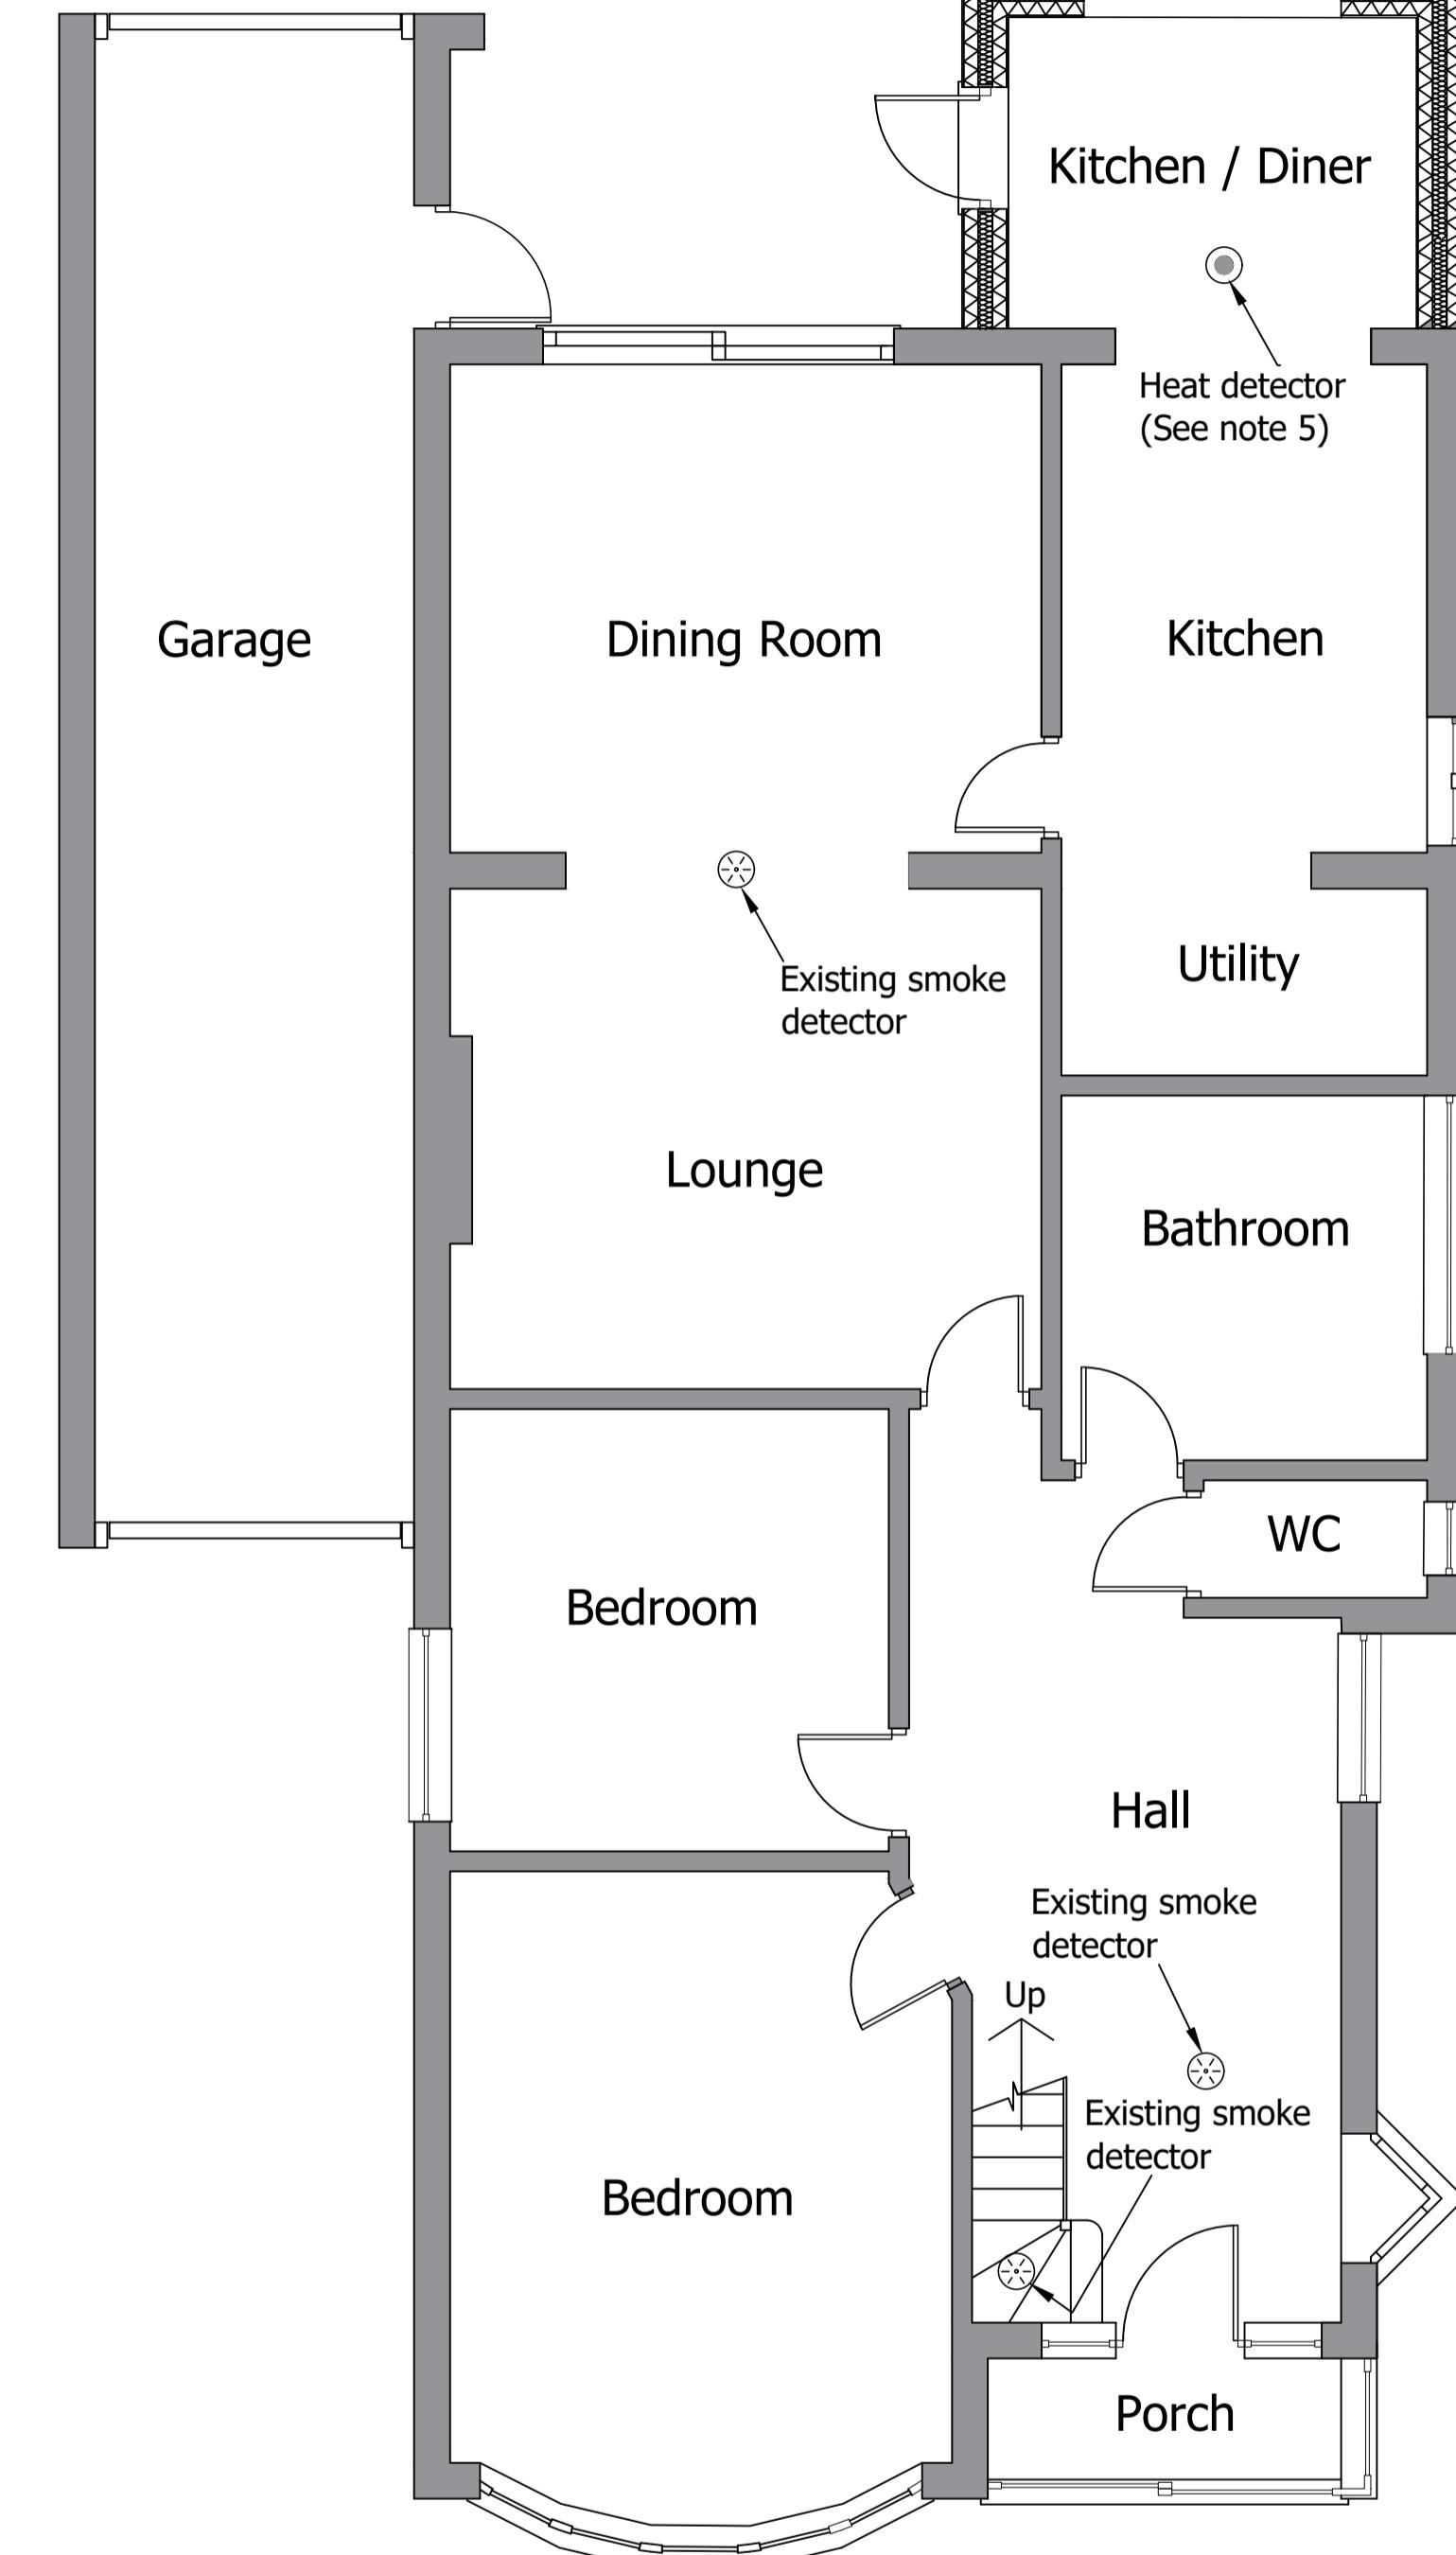

PROPOSED GROUND FLOOR PLAN  
1:50 @ A1

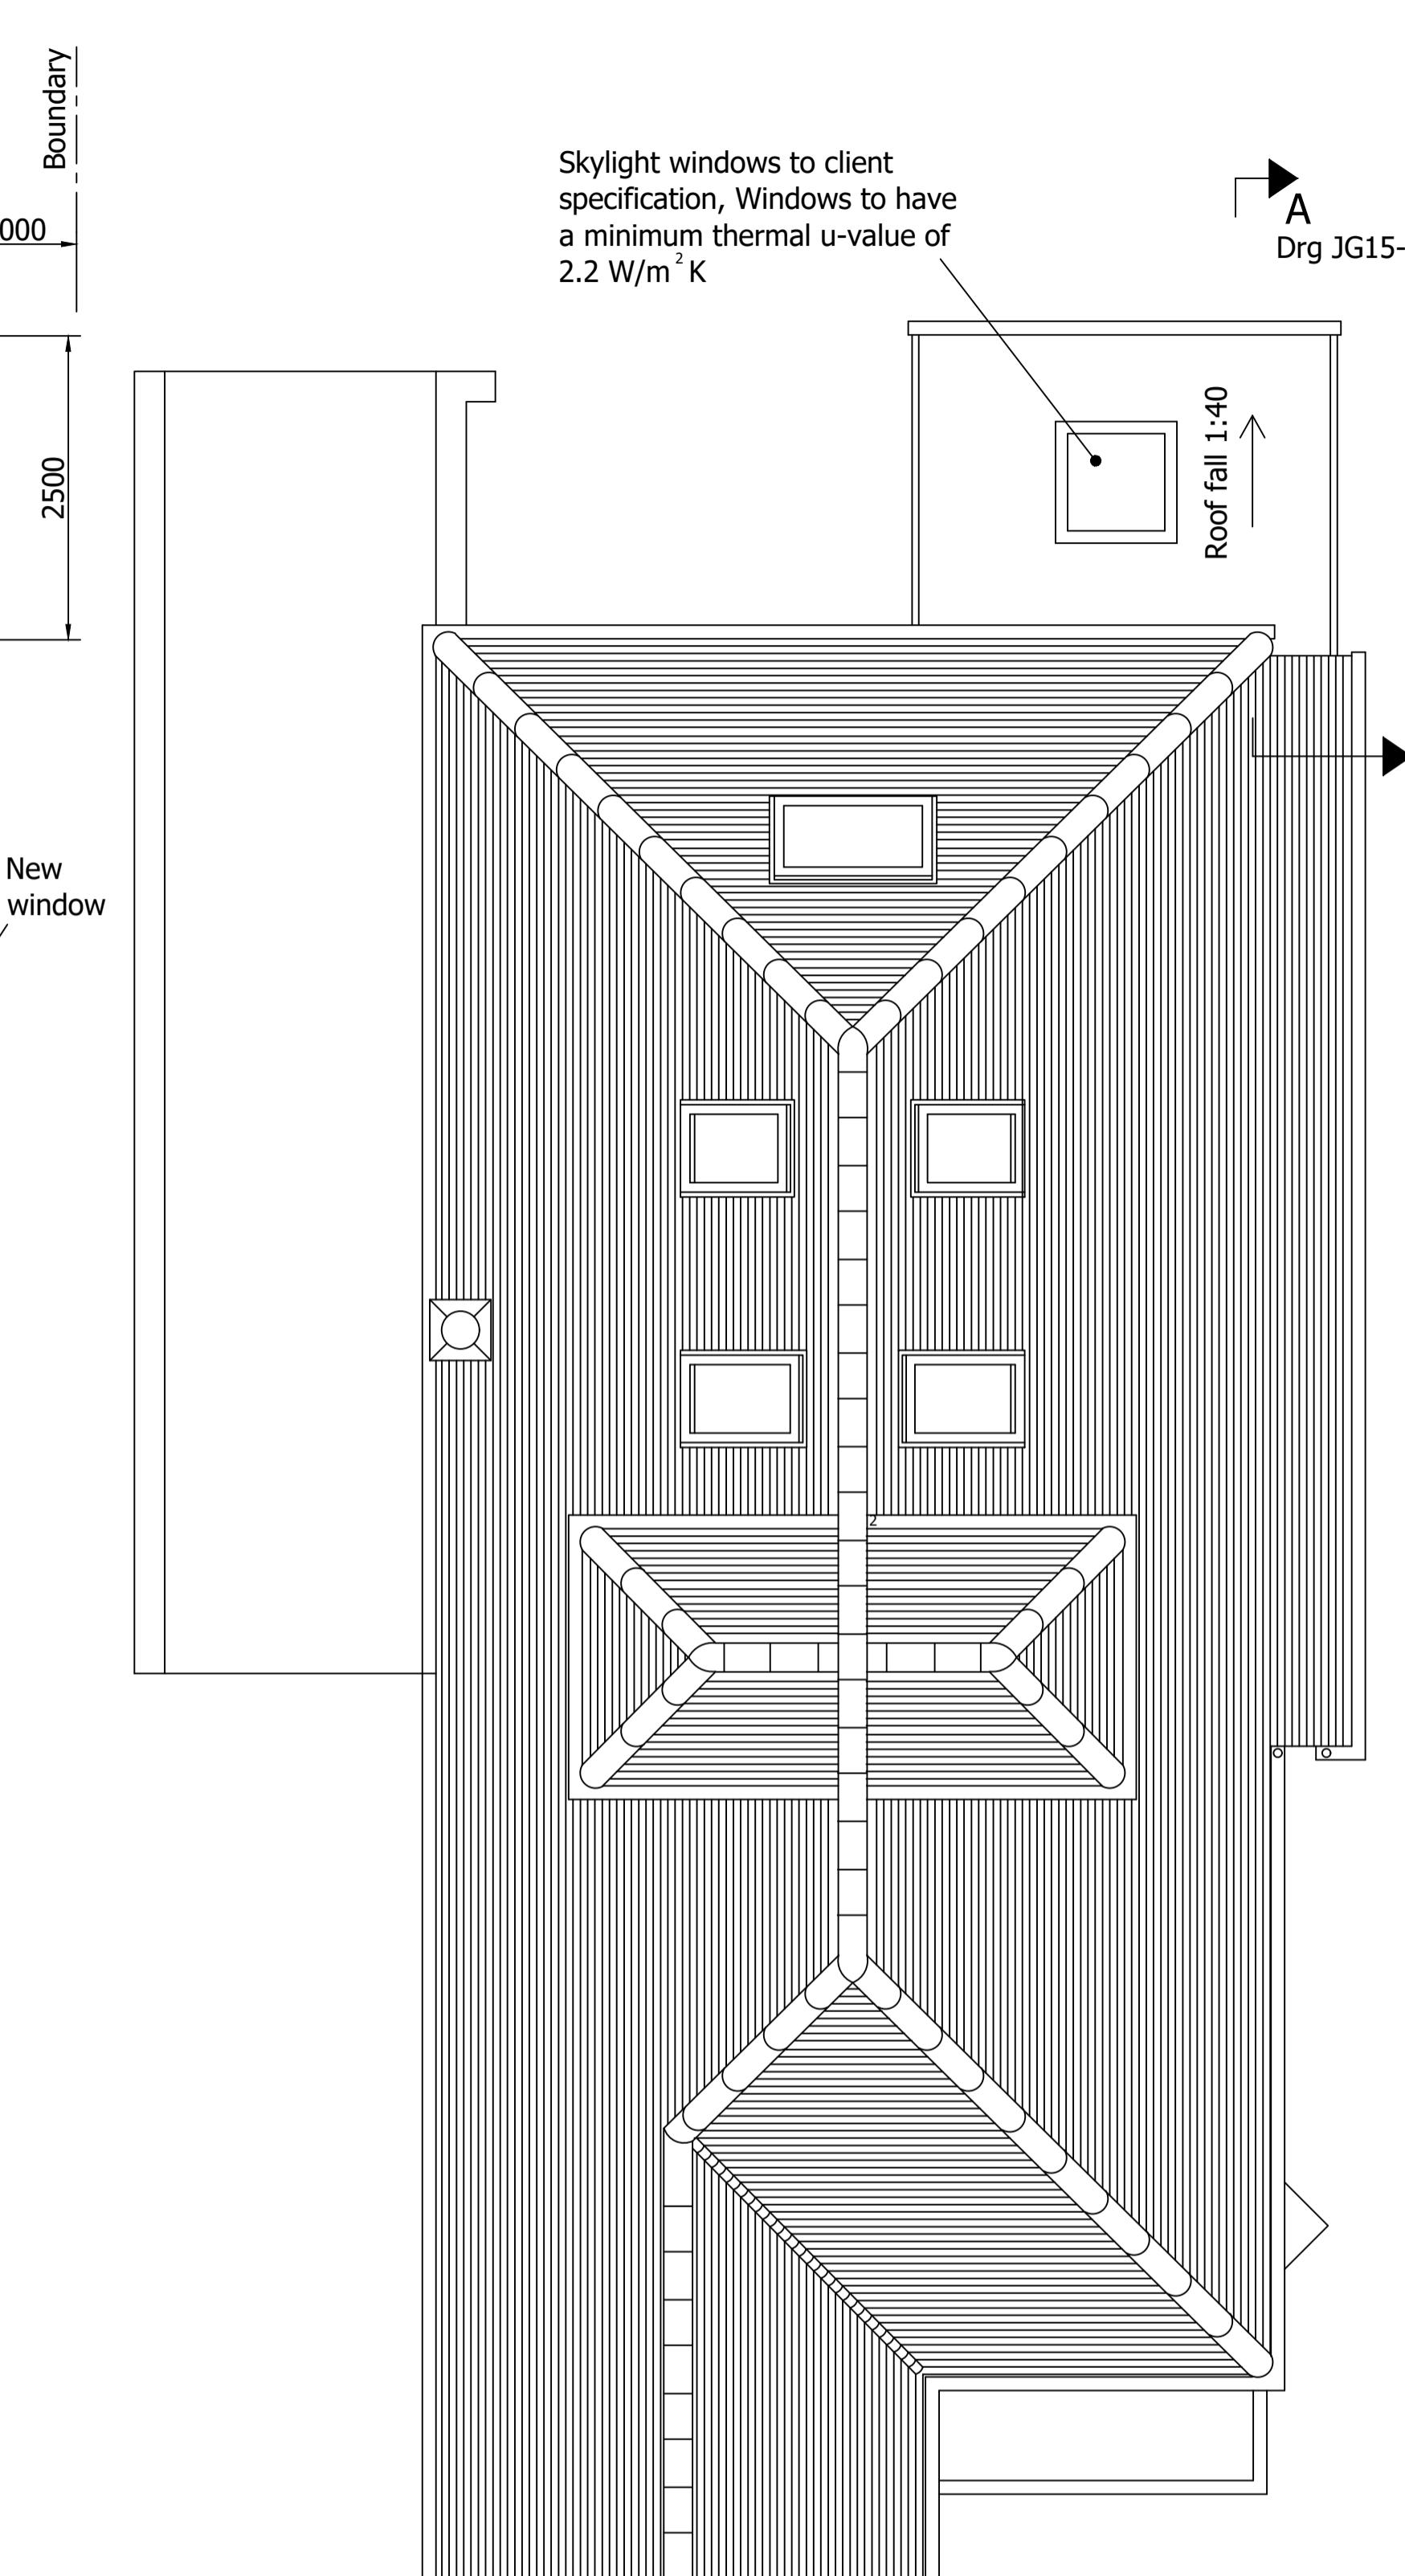

OVERALL ROOF PLAN SHOWING  
PROPOSED ROOF TO EXTENSION  
1:50 @ A1

**NOTES**

1. For General notes see drawing number JG15-001
2. This drawing is to be read in conjunction with drawing numbers JG15-003, JG15-004 and JG15-006
3. Ventilation pipes to be positioned within new flooring to rear extension to align with existing ventilation grill.
4. Proprietary Cavity Closures to be installed around windows and doors to prevent ingress of water, prevent heat loss and cold penetration and fire rated to comply with Building Regulations.
5. Heat detector to be mains powered interlinked with battery back-up.

0	28/07/2023	ISSUED FOR APPROVAL	0	JG
REV.	DATE	DESCRIPTION	STATUS	DRN CFD
<b>CLIENT</b>				MR COLIN MASON
<b>SITE</b>				43 DERWENT AVENUE ICKENHAM UXBRIDGE UB108HL
<b>DRG. TITLE</b>				SINGLE STOREY REAR EXTENSION EXISTING AND PROPOSED PLANS
<b>John Galvin Services</b>				
<b>STATUS</b> ISSUED FOR APPROVAL				
PROJECT NO. JG15		DRAWN	JG	
DATE 28/07/2023		CHECKED		
DRG. NO. JG15-005		REV.	0	