




EXISTING FRONT ELEVATION

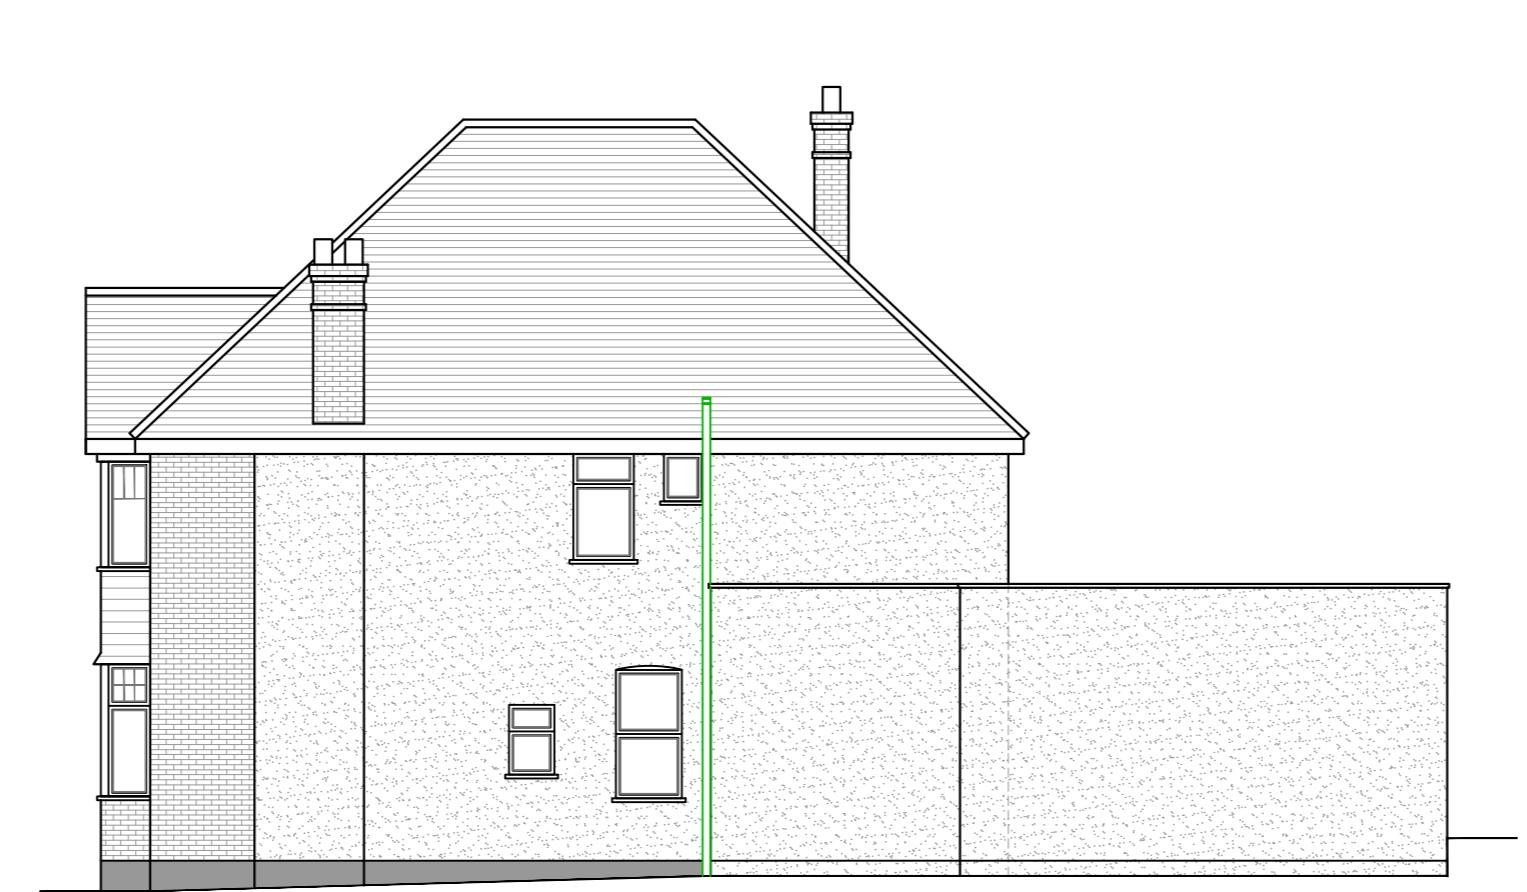


EXISTING SIDE ELEVATION



EXISTING REAR ELEVATION



EXISTING SIDE ELEVATION

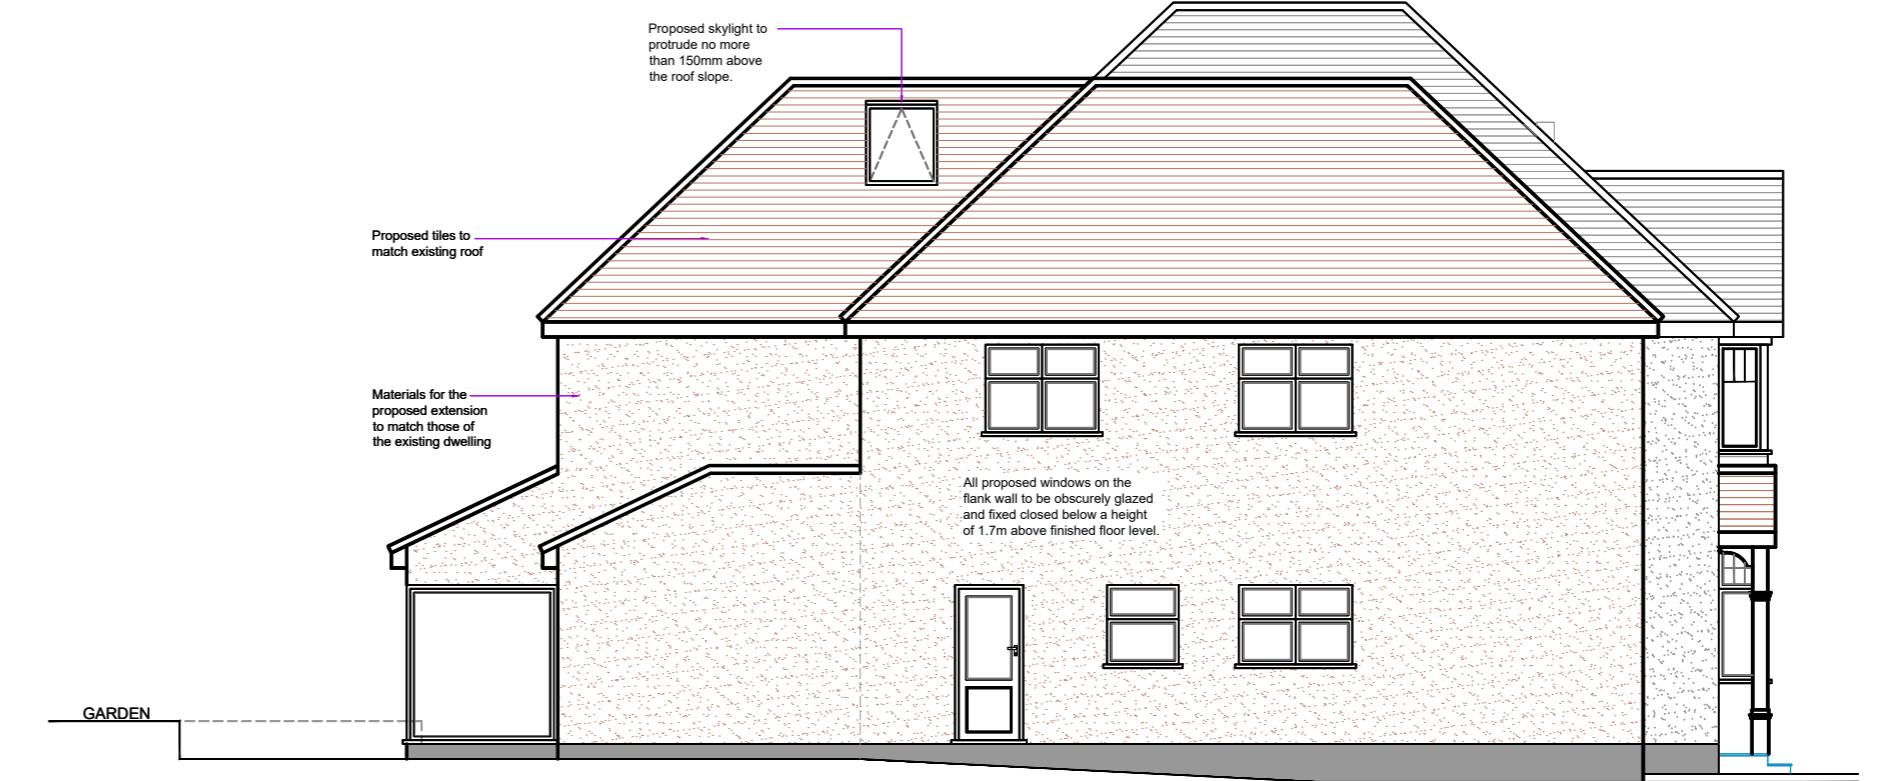


PROPOSED SIDE ELEVATION



PROPOSED FRONT ELEVATION



PROPOSED SIDE ELEVATION

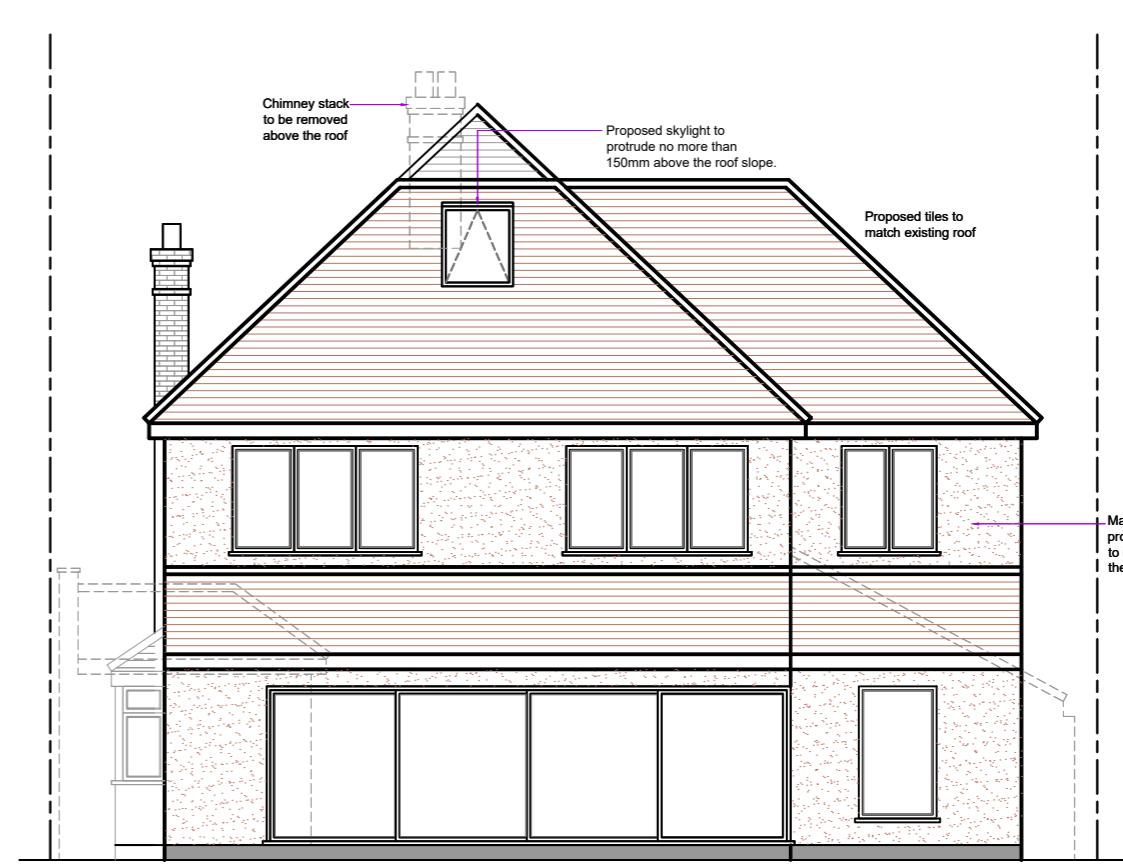

PROPOSED REAR ELEVATION

IMPORTANT NOTE
 The specification is to be read in conjunction with the plans/secon details and other associated Structural details as may be provided.
 All work is to be carried out to the Local Authority Planning and Building Regulations Approval, and the Codes of Practice and British Standards as necessary.
 All dimensions, levels, sizes, positions and locations of particulars as indicated on drawings are to be verified by the appointed Contractor on site prior to engaging in works. Any discrepancies must be reported to the Architect/Surveyor/Engineer or responsible person's immediately.
 The Contractor is responsible for ensuring compliance with the CDM Regulations, and appropriate Health & Safety on site precautions.
 The Client/Building Owner must obtain any necessary PARTY WALL AGREEMENTS, prior to engaging in the works on site.

The Client/Building Owner must obtain any necessary PARTY WALL AGREEMENTS, prior to engaging in the works on site.

A 03.06.2025 First floor rear extension roof height reduced
 Rev. Date Comment
 (1:50) 1m 2m
 (1:100) 1m 2m 3m 4m 5m
 Copyright ©

kdb
 building designs

Chartered Architectural Technologist

020 3875 2000
 plans@kdbdesigns.co.uk
 www.kdbdesigns.co.uk

Client: MR N BATHIA

Site Address: 33 KEWFERRY ROAD
 NORTHWOOD
 HA6 2PE

Project Title: TWO STOREY SIDE, REAR
 EXTENSION, LOFT
 CONVERSION AND
 INTERNAL ALTERATIONS

Status: PLANNING

Drawn: JS Checked: KB

Date: 03.01.2025 Scale: 1:100 @ A2

Drawing Title: EXISTING AND PROPOSED
 ELEVATIONS

Job No: KEWR33 Drawing No: PL-A-03 Rev: A