



2 x 1 Bed Flats
1 x 2 Bed Flat

PROPOSED FLAT SIZES

	FLAT A - 43.80sqm
	FLAT B - 44.70sqm
	FLAT C - 71.00sqm

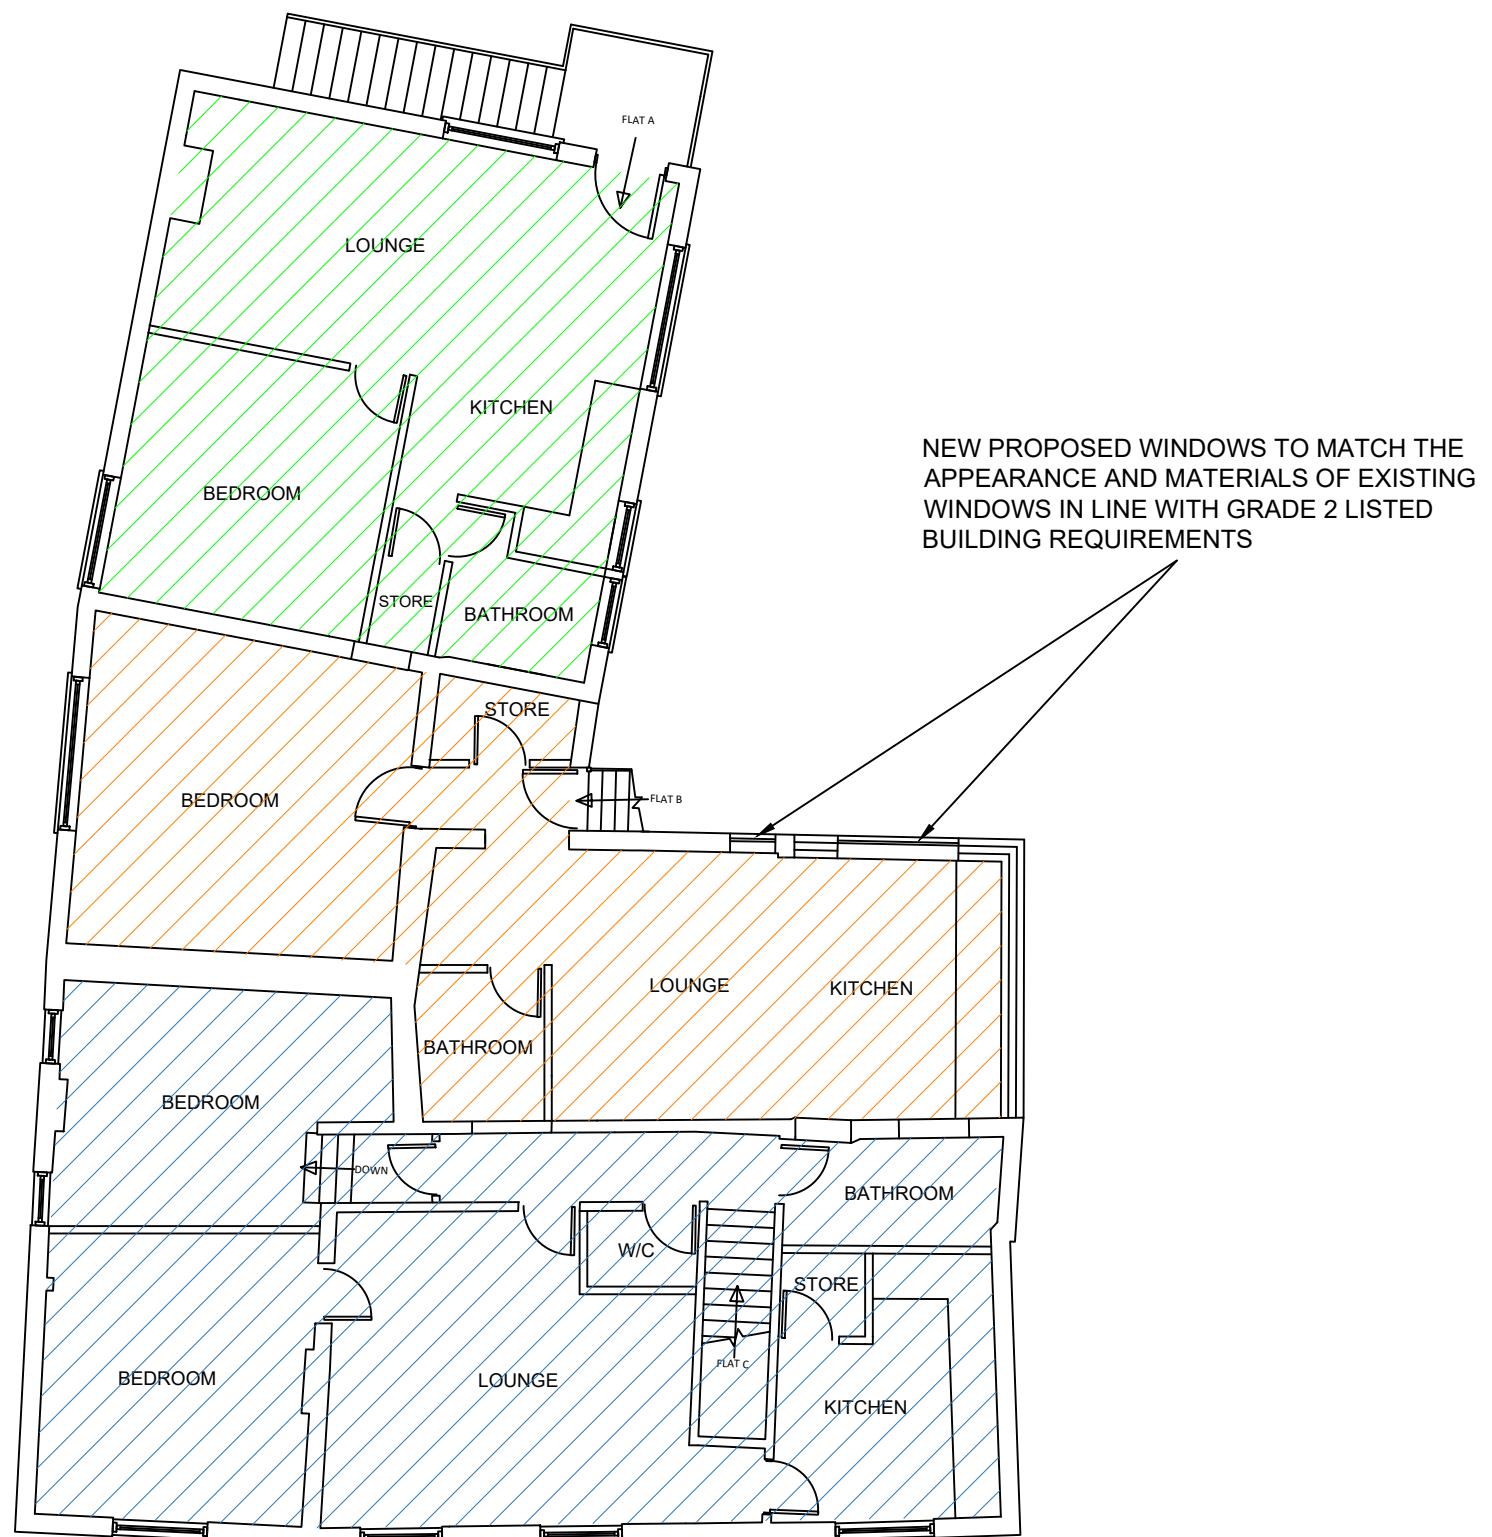

PROPOSED FIRST FLOOR PLAN

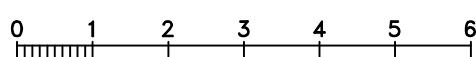

Scale bar 1:100

Note
ALL DIMENSIONS TO BE USED AS A GUIDE AND TO BE
CHECKED AND VERIFIED ON SITE BEFORE
CONSTRUCTION PHASE.
DO NOT SCALE FROM THIS DRAWING.
ANY AREAS INDICATED ON THIS DRAWING ARE FOR
GUIDANCE ONLY AND NO RESPONSIBILITY IS TAKEN
FOR THEIR ACCURACY.

Client
Drawing Title
PROPOSED FLOOR PLANS

Job Title
PROPOSED CONVERSION VACANT OFFICE
SPACE INTO THREE RESIDENTIAL UNITS AT:
21 WINDSOR STREET,
UXBRIDGE,
UB8 1AB

Scale 1:100
Date JUNE 2025
Drawing No. 21/WS/04