


VISUAL SCALE 1:50 @ A3

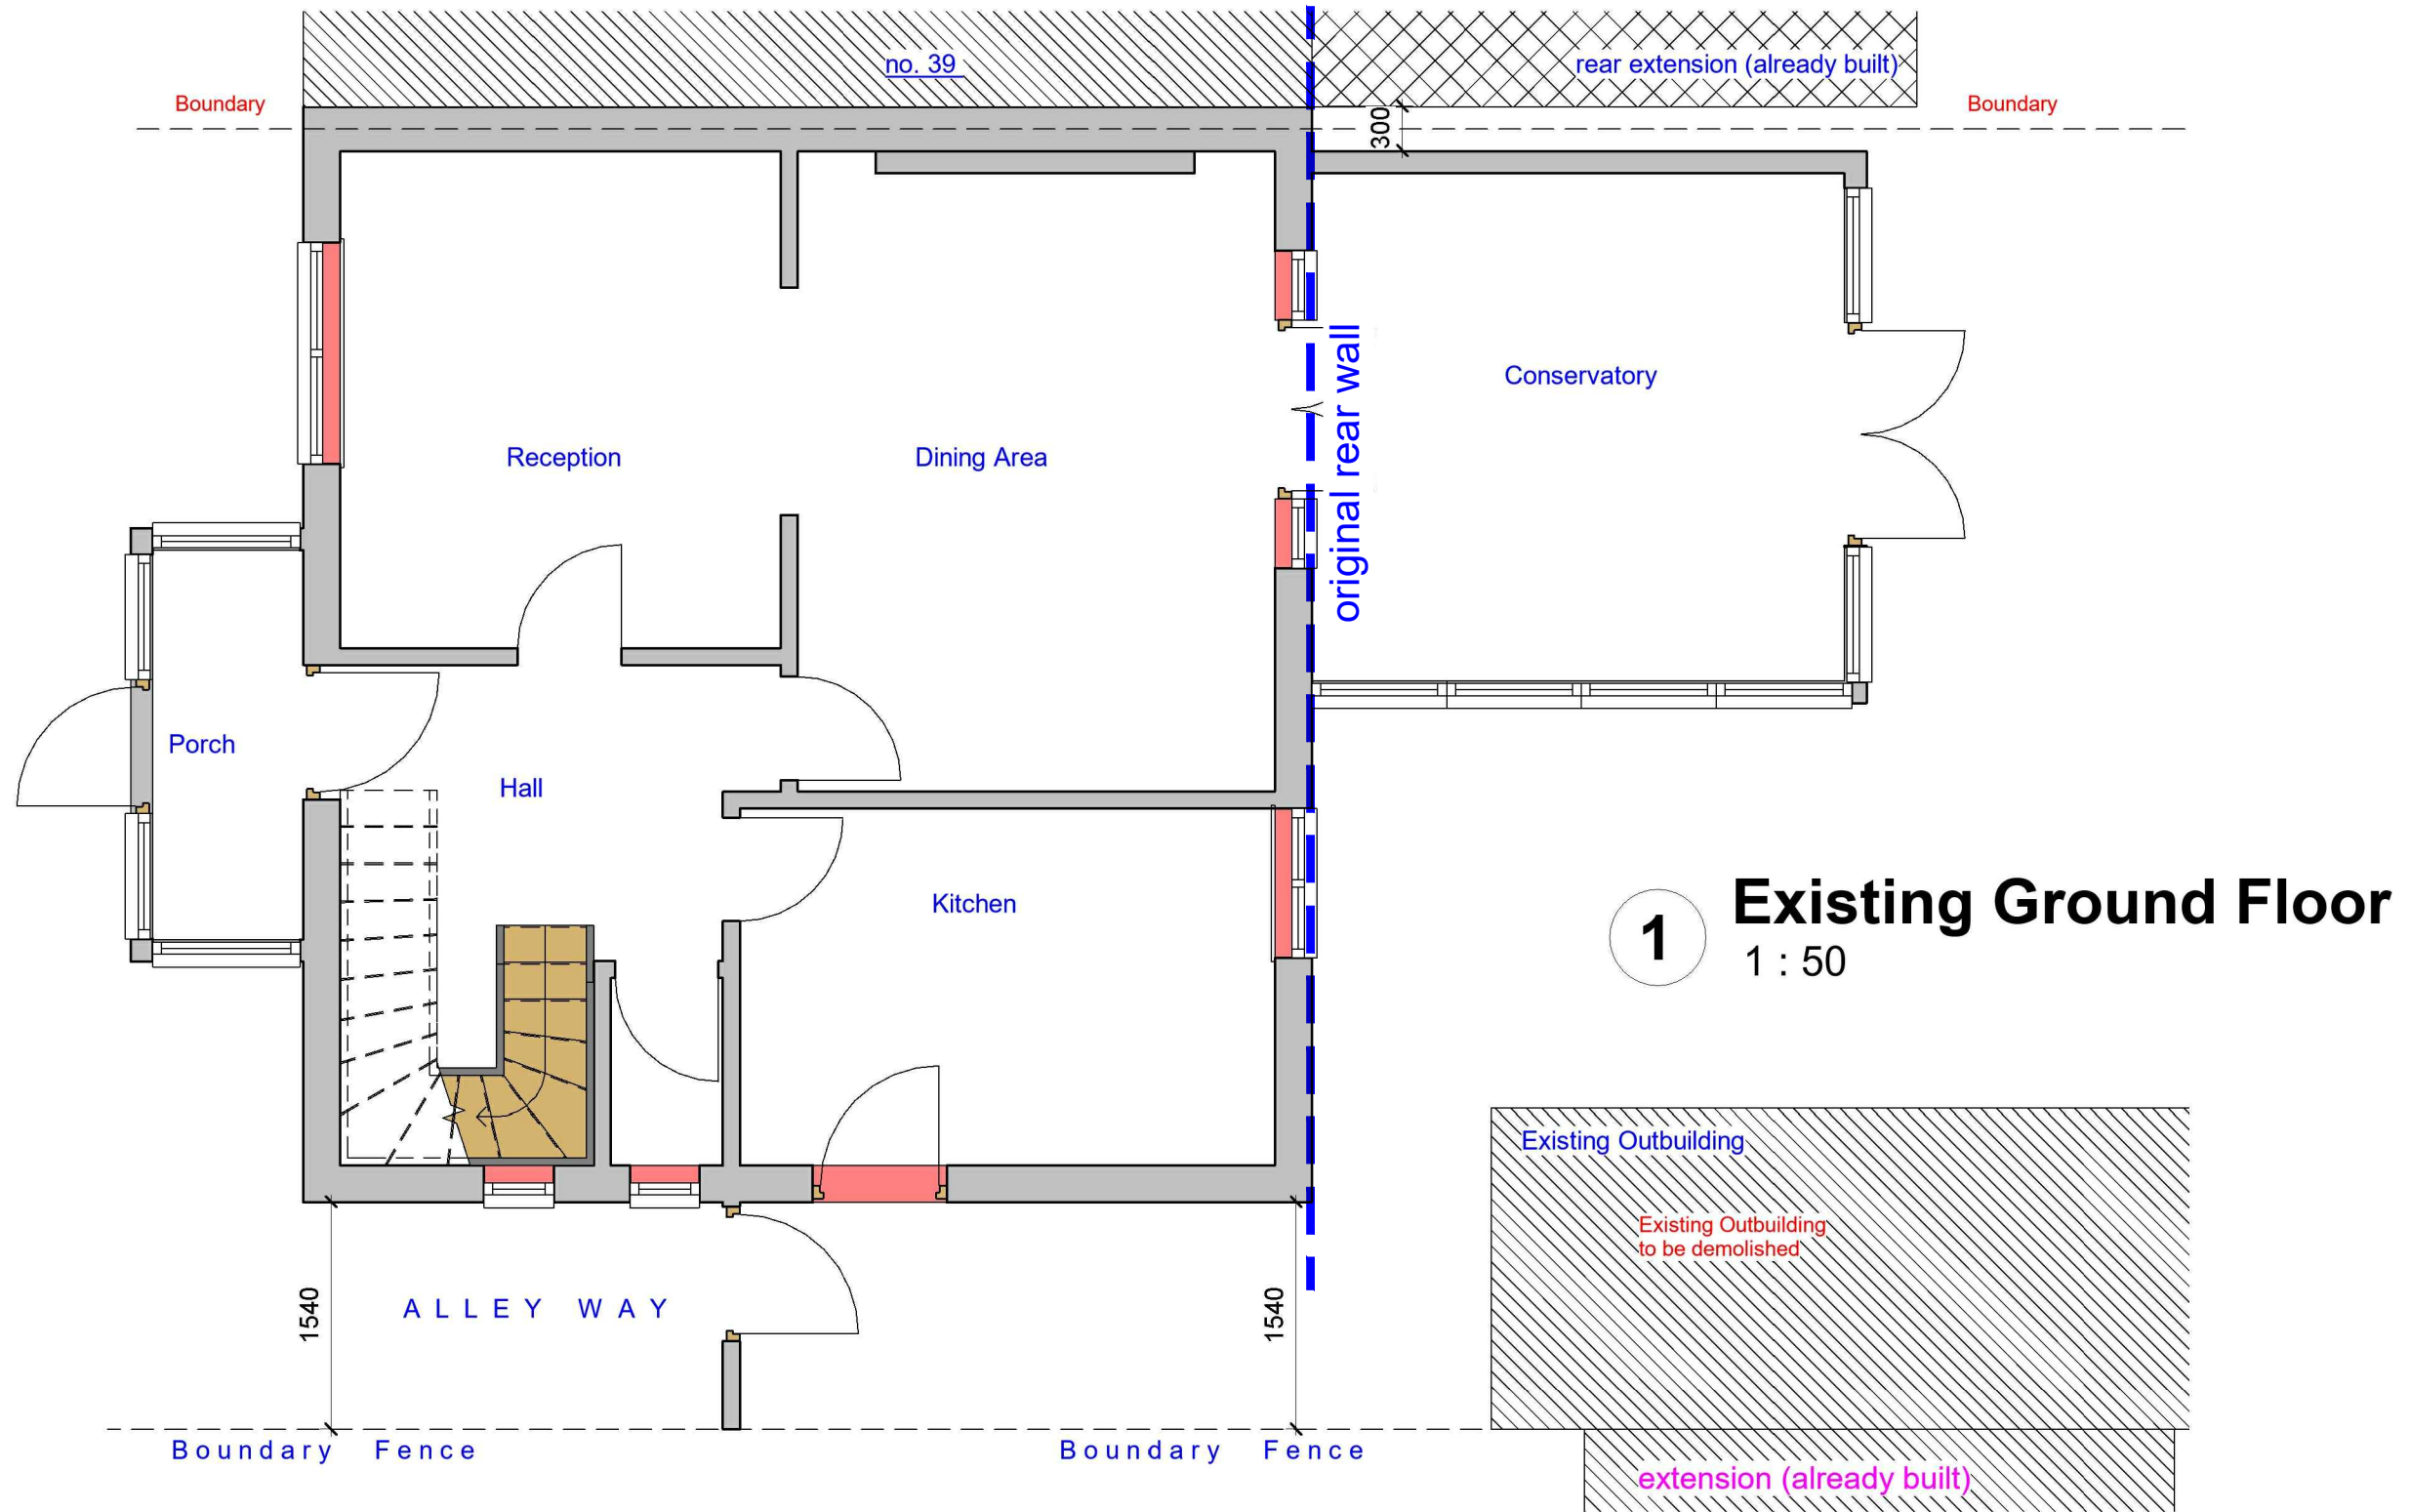

1 Existing Ground Floor
1 : 50

GENERAL NOTES:

1. DO NOT SCALE FROM THE DRAWINGS
2. ALL DIMENTIONS ARE IN MILLIMETER.
3. VERIFY ALL DIMENSIONS AND CONDITIONS BEFORE BUILDING OR STARTING CONSTRUCTION.
4. NOTIFY THE DESIGNER IMMEDIATELY OF ANY DISCREPANCY OR VARIATION.
5. ALL WORK TO COMPLY WITH CURRENT BUILDING REGULATIONS AND CODES OF PRACTICE.



Art @ Rooshika

NISARG@HOTMAIL.COM

+44 - 7951491310

PROJECT

22 Coombe Drive Ruislip HA4 9TR

SHEET

Existing Ground Floor Plan

CLIENT

Mrs Rupa Rai

Date

Issue Date

Drawn by

Author

Checked by

Checker

Project number


Project Number

DRWAING NUMBER


A101

Scale (@ A3)


REV

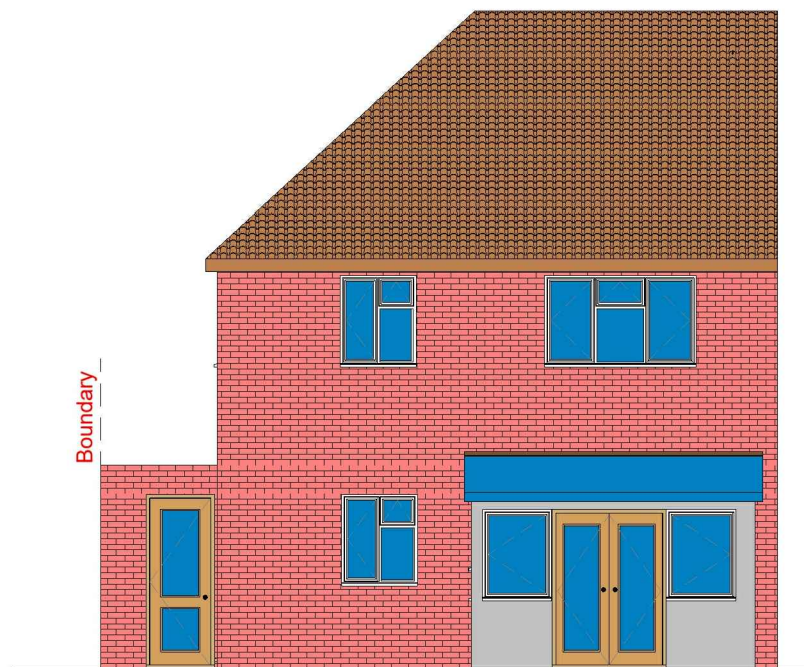

1 Existing Rear_Elevation
1 : 100

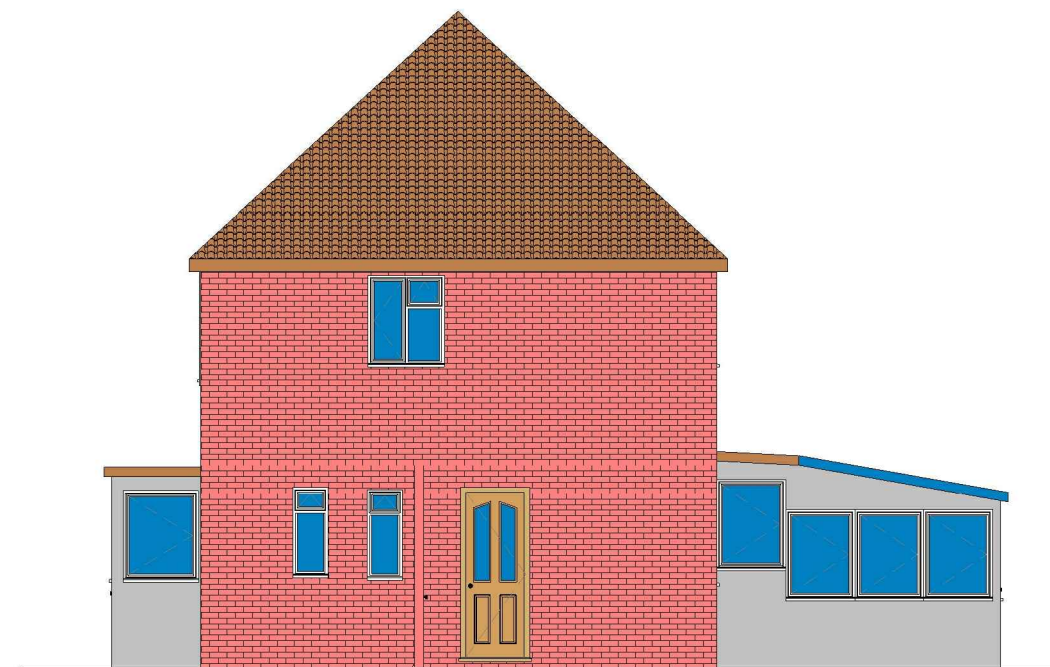

2 Existing Side 02_Elevation
1 : 100

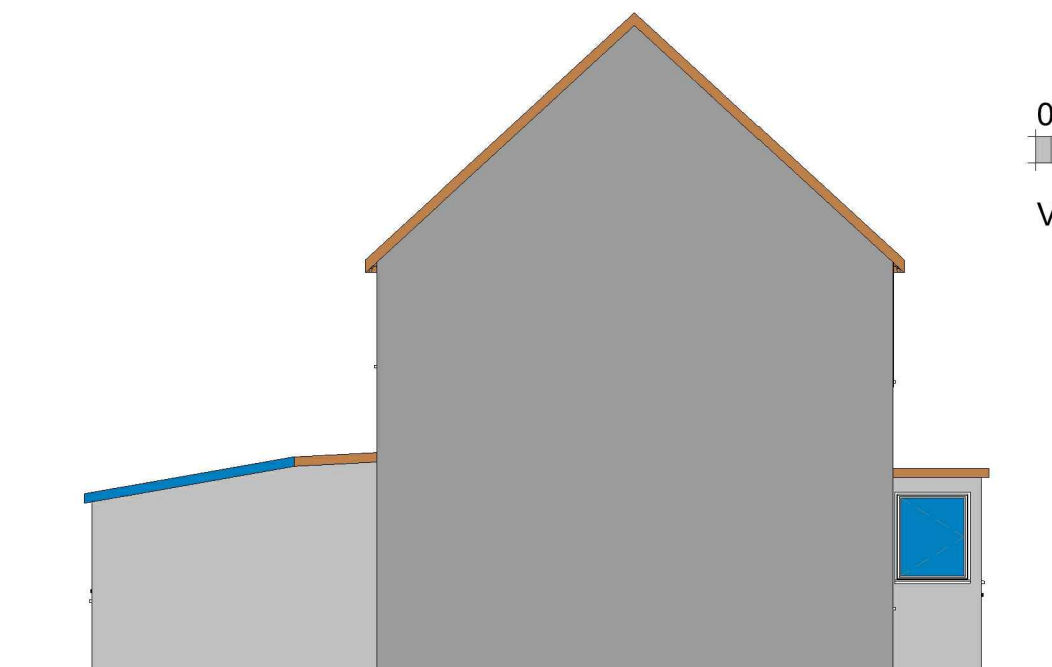

3 Existing Side 01_Elevation
1 : 100



4 Existing Front_Elevation
1 : 100

GENERAL NOTES:

- DO NOT SCALE FROM THE DRAWINGS
- ALL DIMENSIONS ARE IN MILLIMETER.
- VERIFY ALL DIMENSIONS AND CONDITIONS BEFORE BUILDING OR STARTING CONSTRUCTION.
- NOTIFY THE DESIGNER IMMEDIATELY OF ANY DISCREPANCY OR VARIATION.
- ALL WORK TO COMPLY WITH CURRENT BUILDING REGULATIONS AND CODES OF PRACTICE.



Art @ Rooshika
NISARG@HOTMAIL.COM

+44 - 7951491310


PROJECT
22 Coombe Drive Ruislip HA4 9TR

SHEET
Existing Elevations


CLIENT Mrs Rupa Rai		
Date	Project number	Scale (@ A3)
Issue Date	Project Number	
Drawn by	DRWAING NUMBER	REV
Author	A102	
Checked by		
Checker		



1 Proposed Rear_Elevation
1 : 100

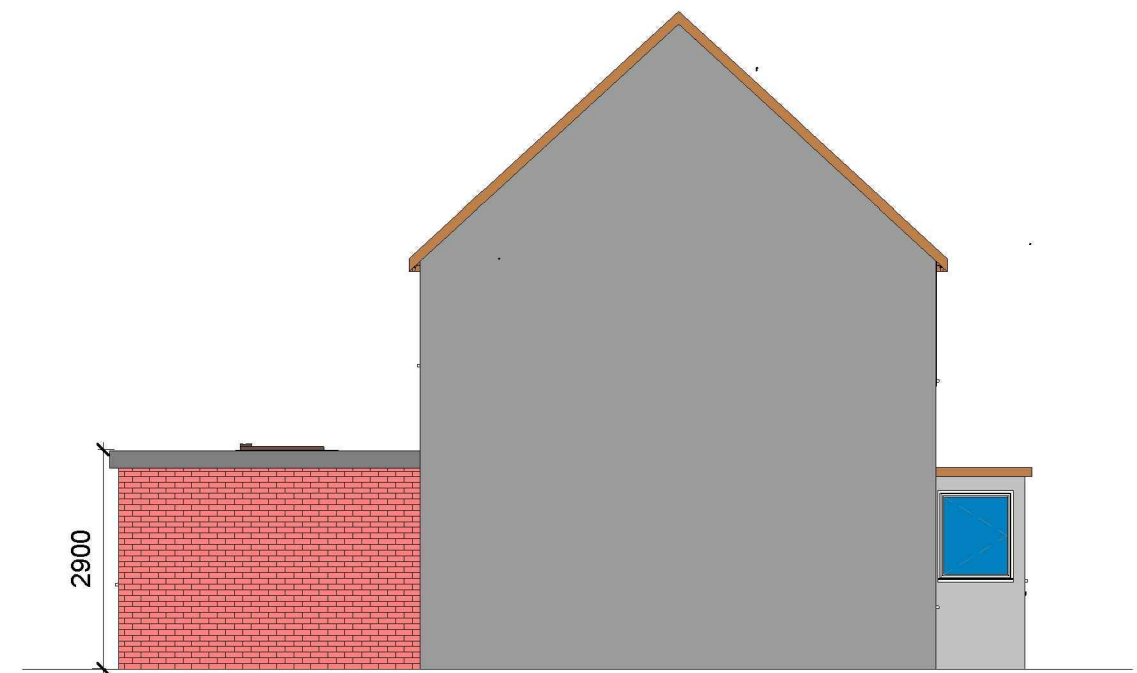


2 Proposed Side 02_Elevation
1 : 100

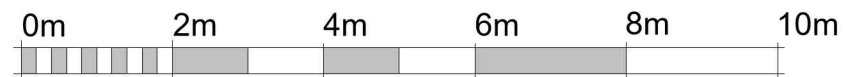

VISUAL SCALE 1:100 @ A3

ALL PROPOSED MATERIALS/FINISHED TO MATCH WITH EXISTING.

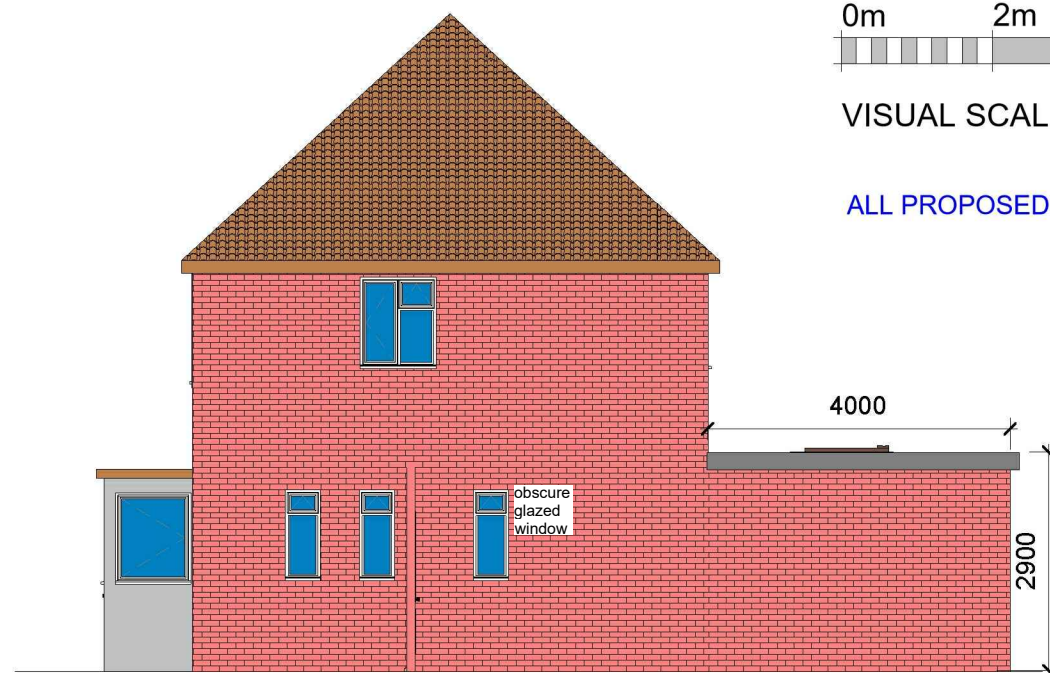

3 Proposed Side 01_Elevation
1 : 100



4 Proposed Front_Elevation
1 : 100

GENERAL NOTES:

- DO NOT SCALE FROM THE DRAWINGS
- ALL DIMENSIONS ARE IN MILLIMETER.
- VERIFY ALL DIMENSIONS AND CONDITIONS BEFORE BUILDING OR STARTING CONSTRUCTION.
- NOTIFY THE DESIGNER IMMEDIATELY OF ANY DISCREPANCY OR VARIATION.
- ALL WORK TO COMPLY WITH CURRENT BUILDING REGULATIONS AND CODES OF PRACTICE.



Art @ Rooshika

NISARG@HOTMAIL.COM

+44 - 7951491310

PROJECT

22 Coombe Drive Ruislip HA4 9TR




SHEET

Proposed Elevations

CLIENT


Mrs Rupa Rai

Date	Project number	Scale (@ A3)
Issue Date	Project Number	
Drawn by	DRWAING NUMBER	REV
Author	A103	
Checked by		
Checker		

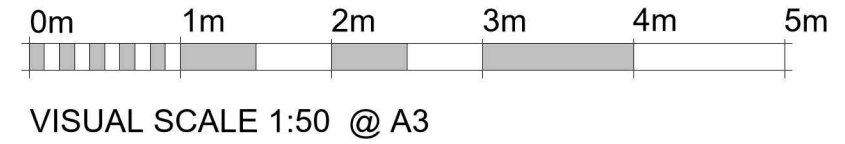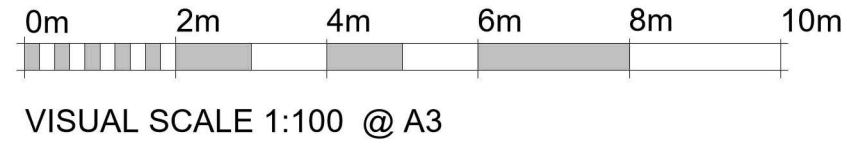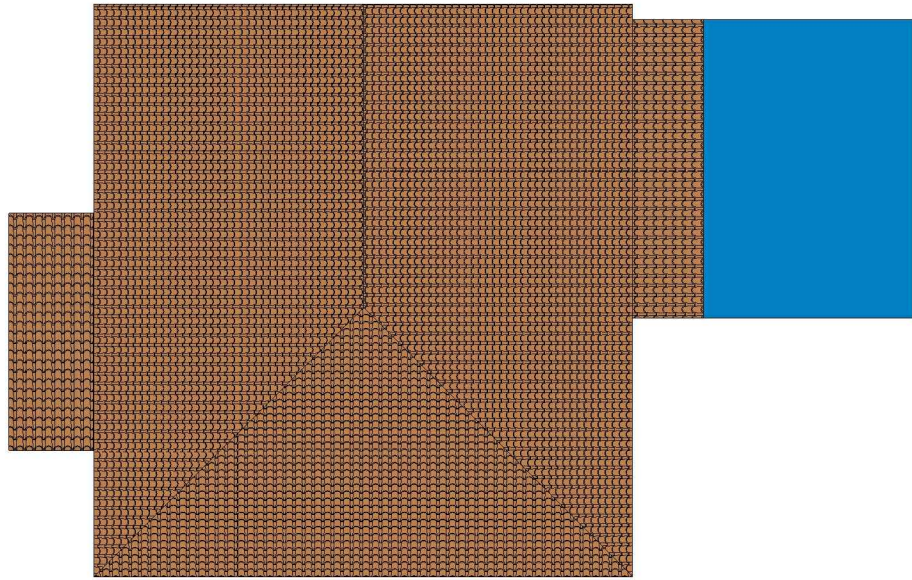

1 Existing Roof

1 : 100

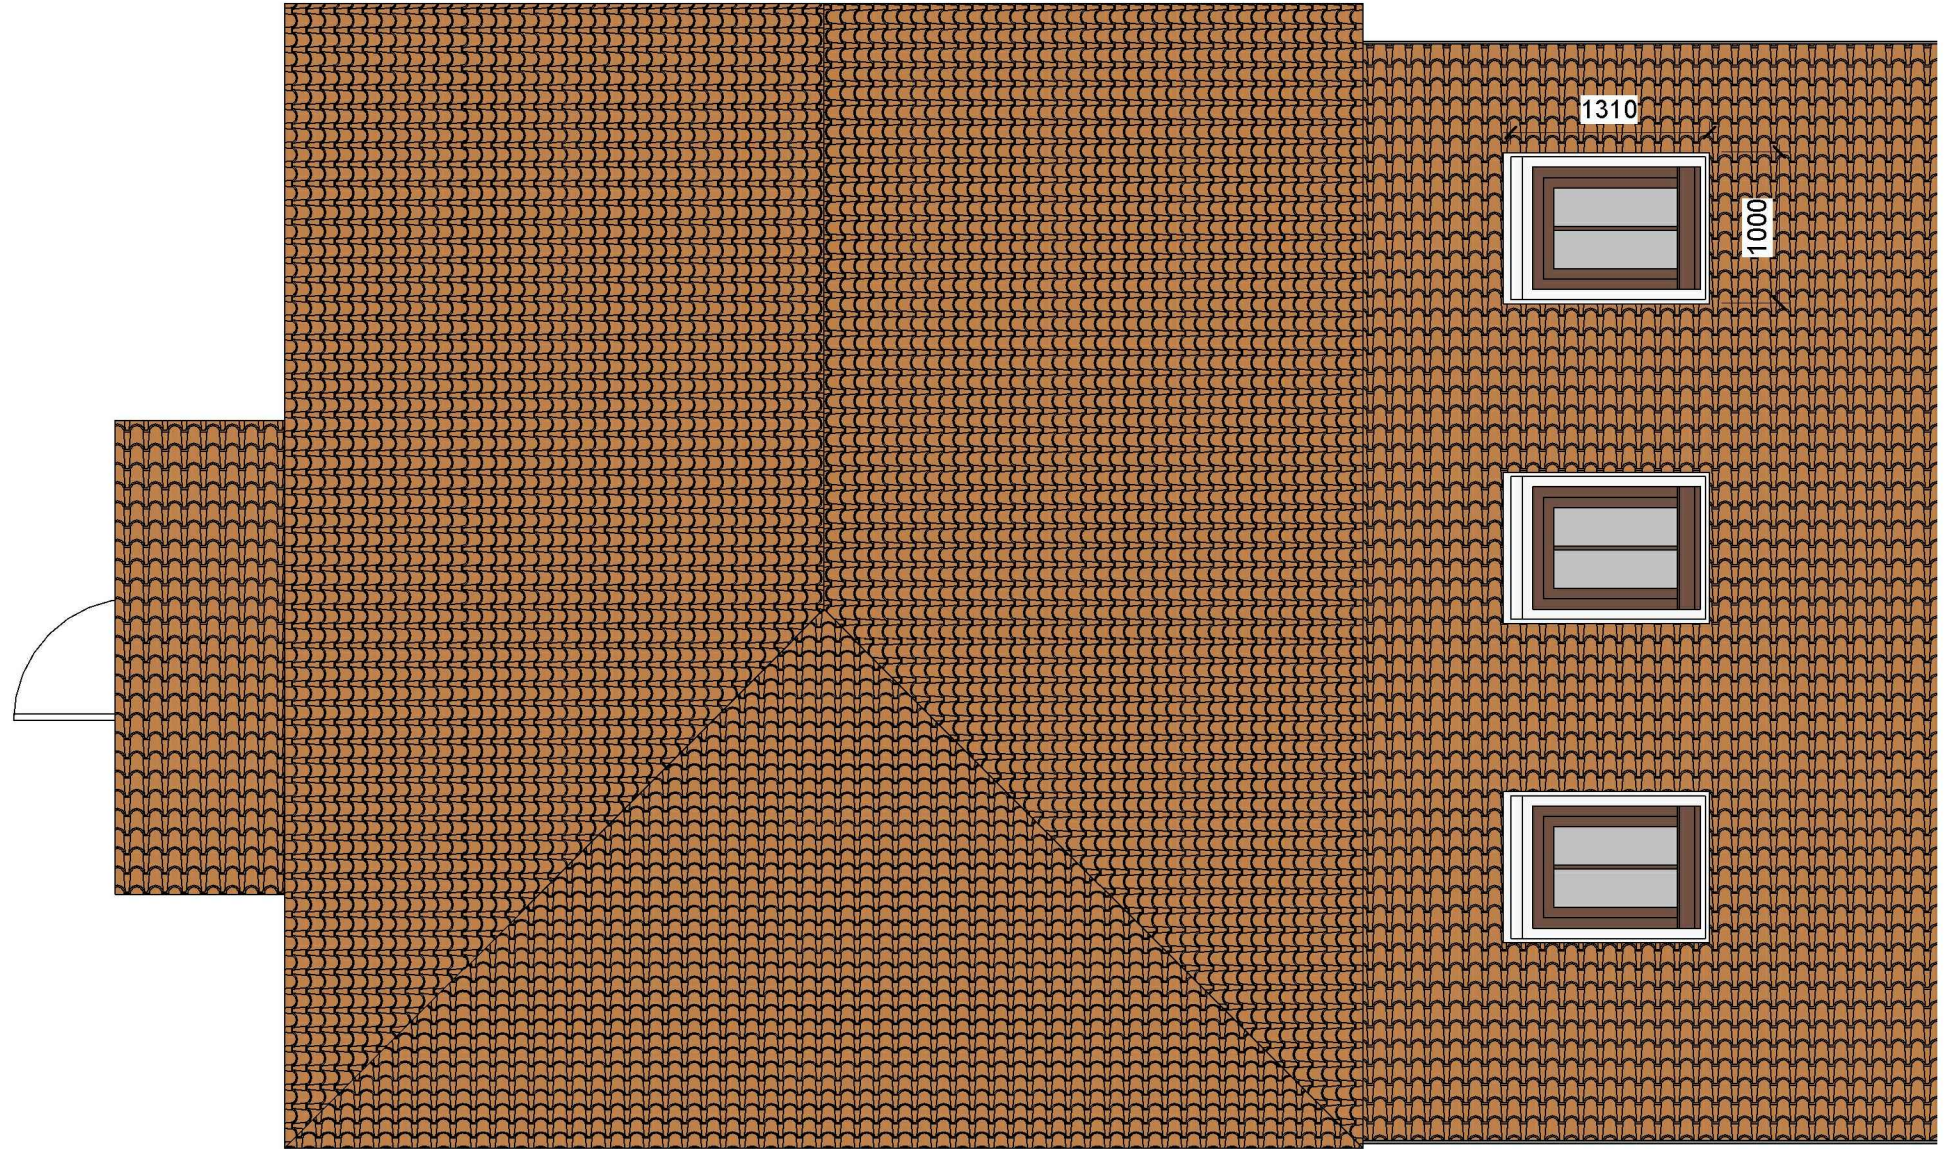

2 Proposed Roof

1 : 50

GENERAL NOTES:

- DO NOT SCALE FROM THE DRAWINGS
- ALL DIMENTIONS ARE IN MILLIMETER.
- VERIFY ALL DIMENSIONS AND CONDITIONS BEFORE BUILDING OR STARTING CONSTRUCTION.
- NOTIFY THE DESIGNER IMMEDIATELY OF ANY DISCREPANCY OR VARIATION.
- ALL WORK TO COMPLY WITH CURRENT BUILDING REGULATIONS AND CODES OF PRACTICE.



Art @ Rooshika

NISARG@HOTMAIL.COM

+44 - 7951491310

PROJECT

22 Coombe Drive Ruislip HA4 9TR


SHEET

Existing & Proposed Roof Plan


CLIENT

Mrs Rupa Rai

Date	Project number	Scale (@ A3)
Issue Date	Project Number	
Drawn by	DRWAING NUMBER	REV
Author	A104	
Checked by		
Checker		

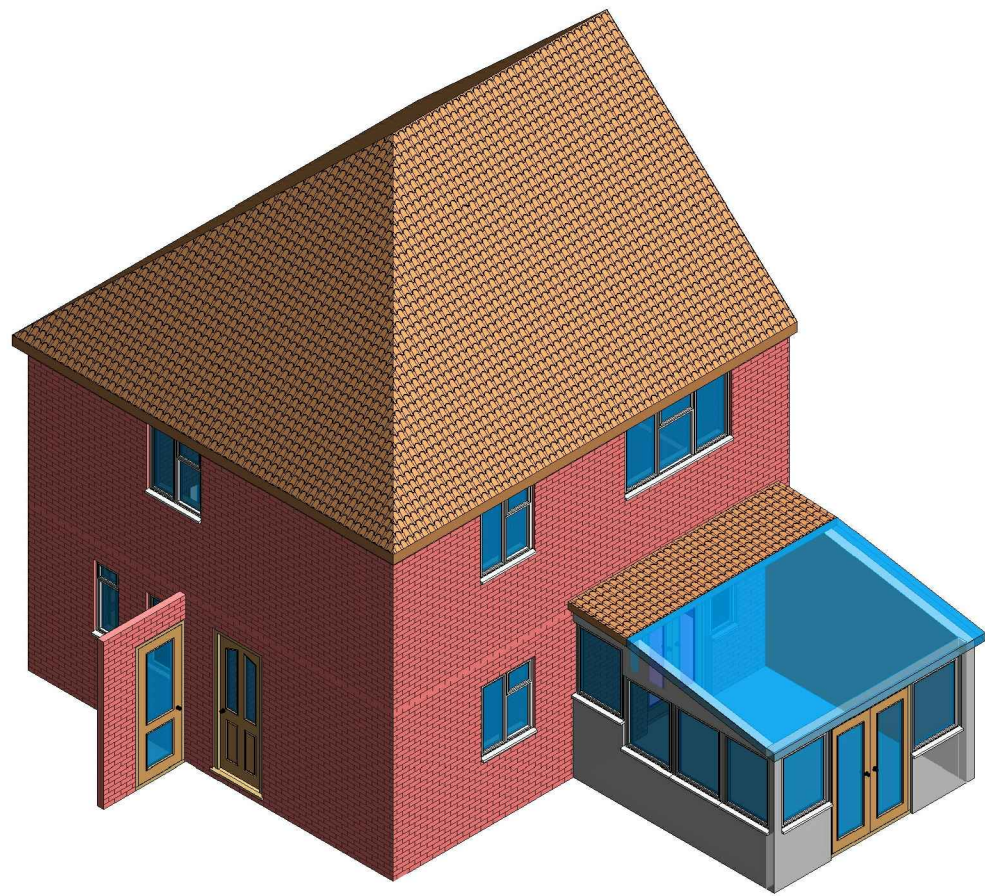

3 3D View 02 Existing

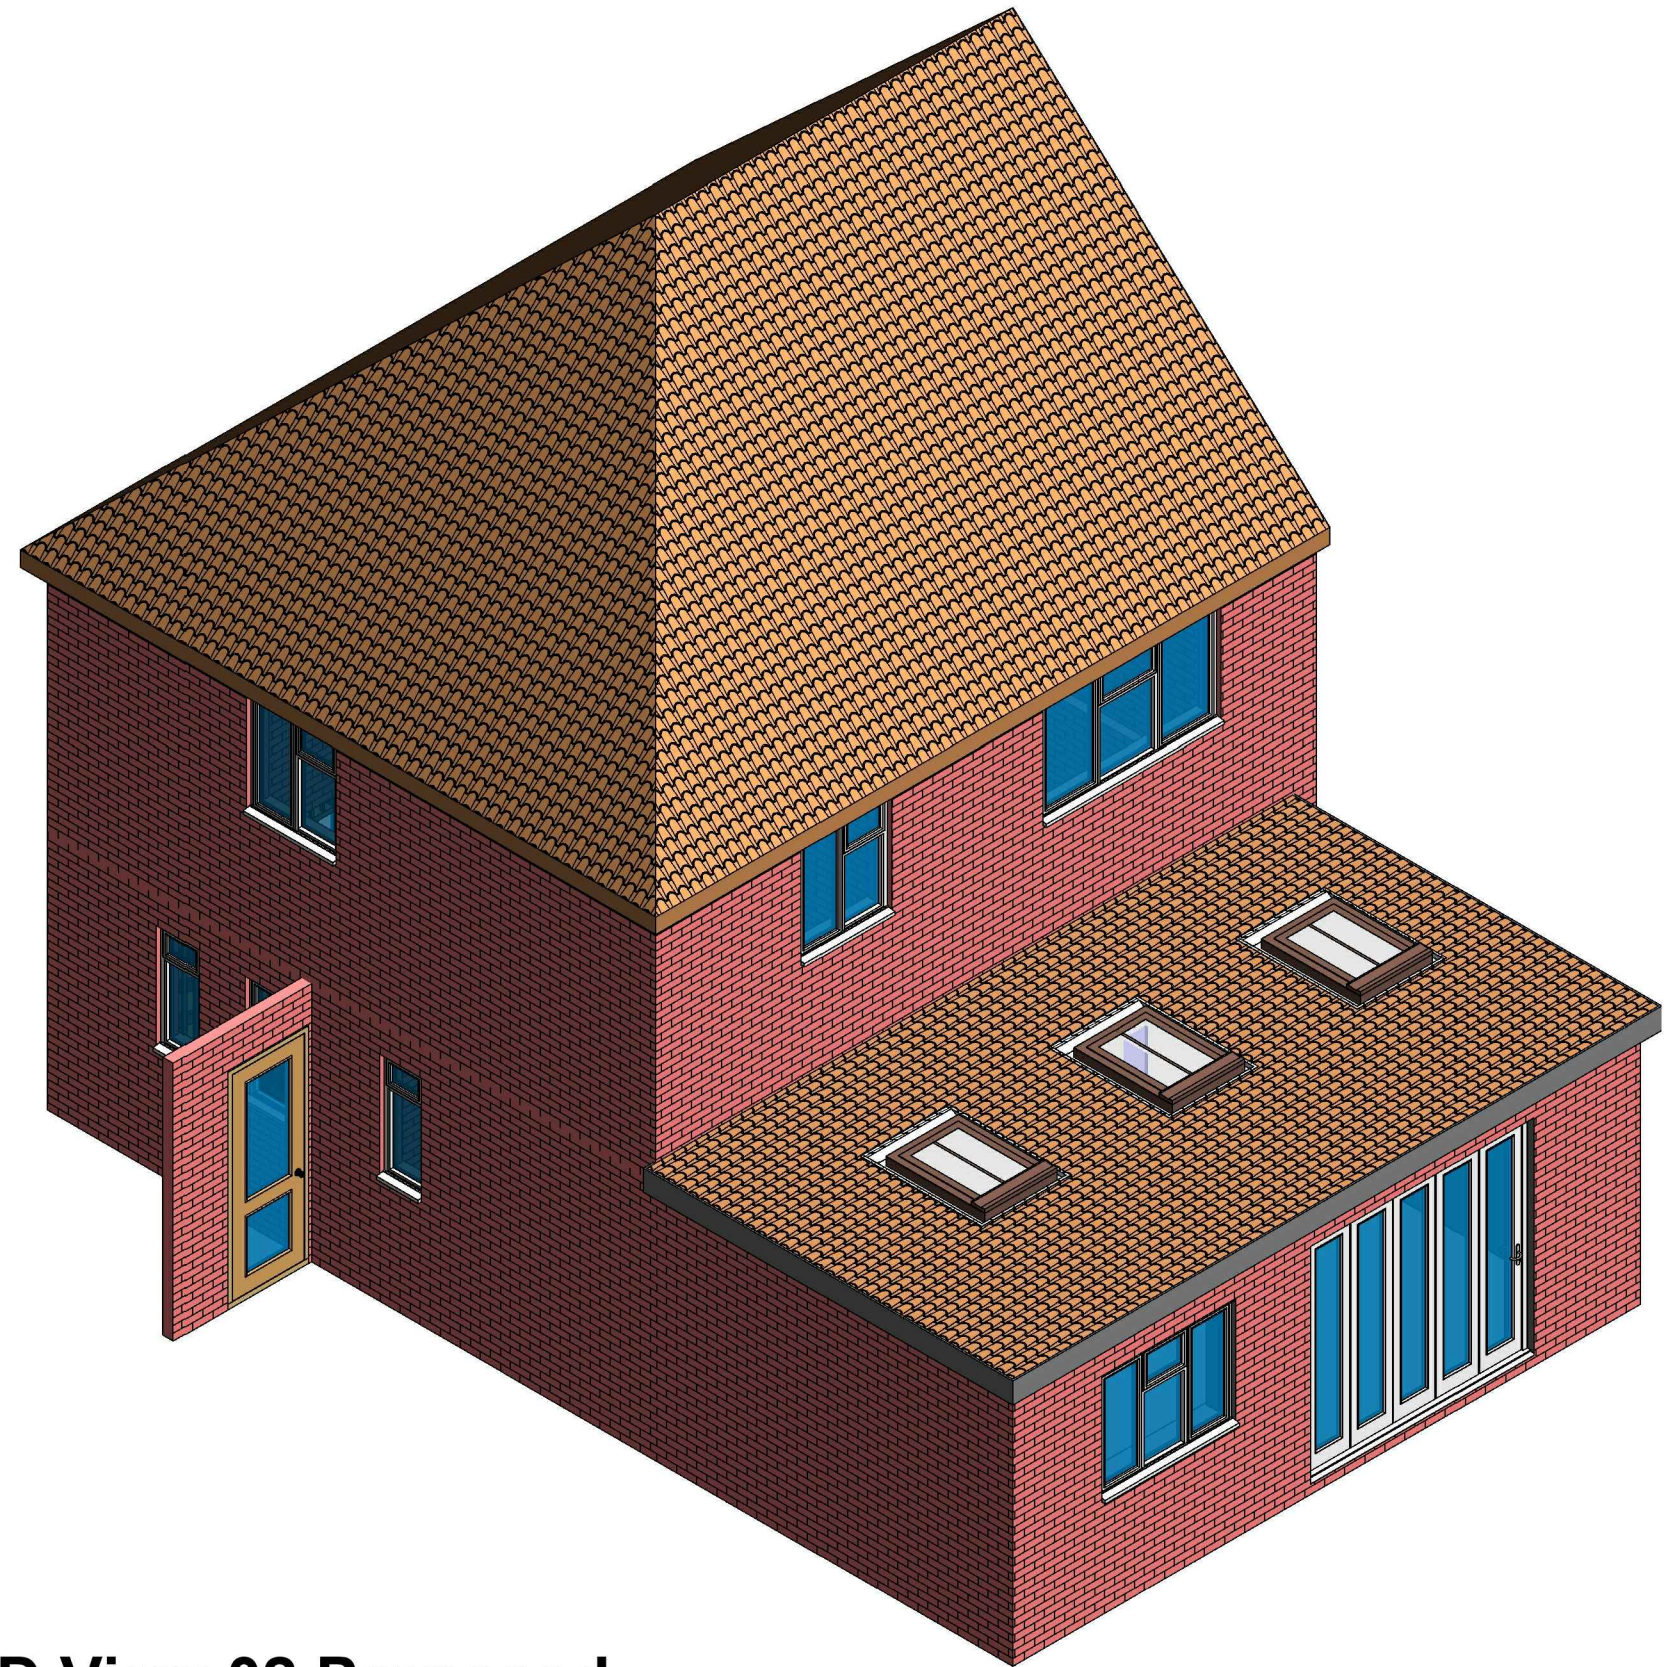

4 3D View 02 Proposed

GENERAL NOTES:

1. DO NOT SCALE FROM THE DRAWINGS
2. ALL DIMENSIONS ARE IN MILLIMETER.
3. VERIFY ALL DIMENSIONS AND CONDITIONS BEFORE BUILDING OR STARTING CONSTRUCTION.
4. NOTIFY THE DESIGNER IMMEDIATELY OF ANY DISCREPANCY OR VARIATION.
5. ALL WORK TO COMPLY WITH CURRENT BUILDING REGULATIONS AND CODES OF PRACTICE.



Art @ Rooshika

NISARG@HOTMAIL.COM

+44 - 7951491310

PROJECT

22 Coombe Drive Ruislip HA4 9TR

SHEET

3D View

CLIENT

Mrs Rupa Rai

Date

Issue Date

Drawn by

Author

Checked by

Checker

Project number


Project Number

DRWAING NUMBER


A106

Scale (@ A3)

REV

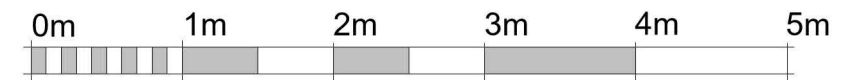

VISUAL SCALE 1:50 @ A3

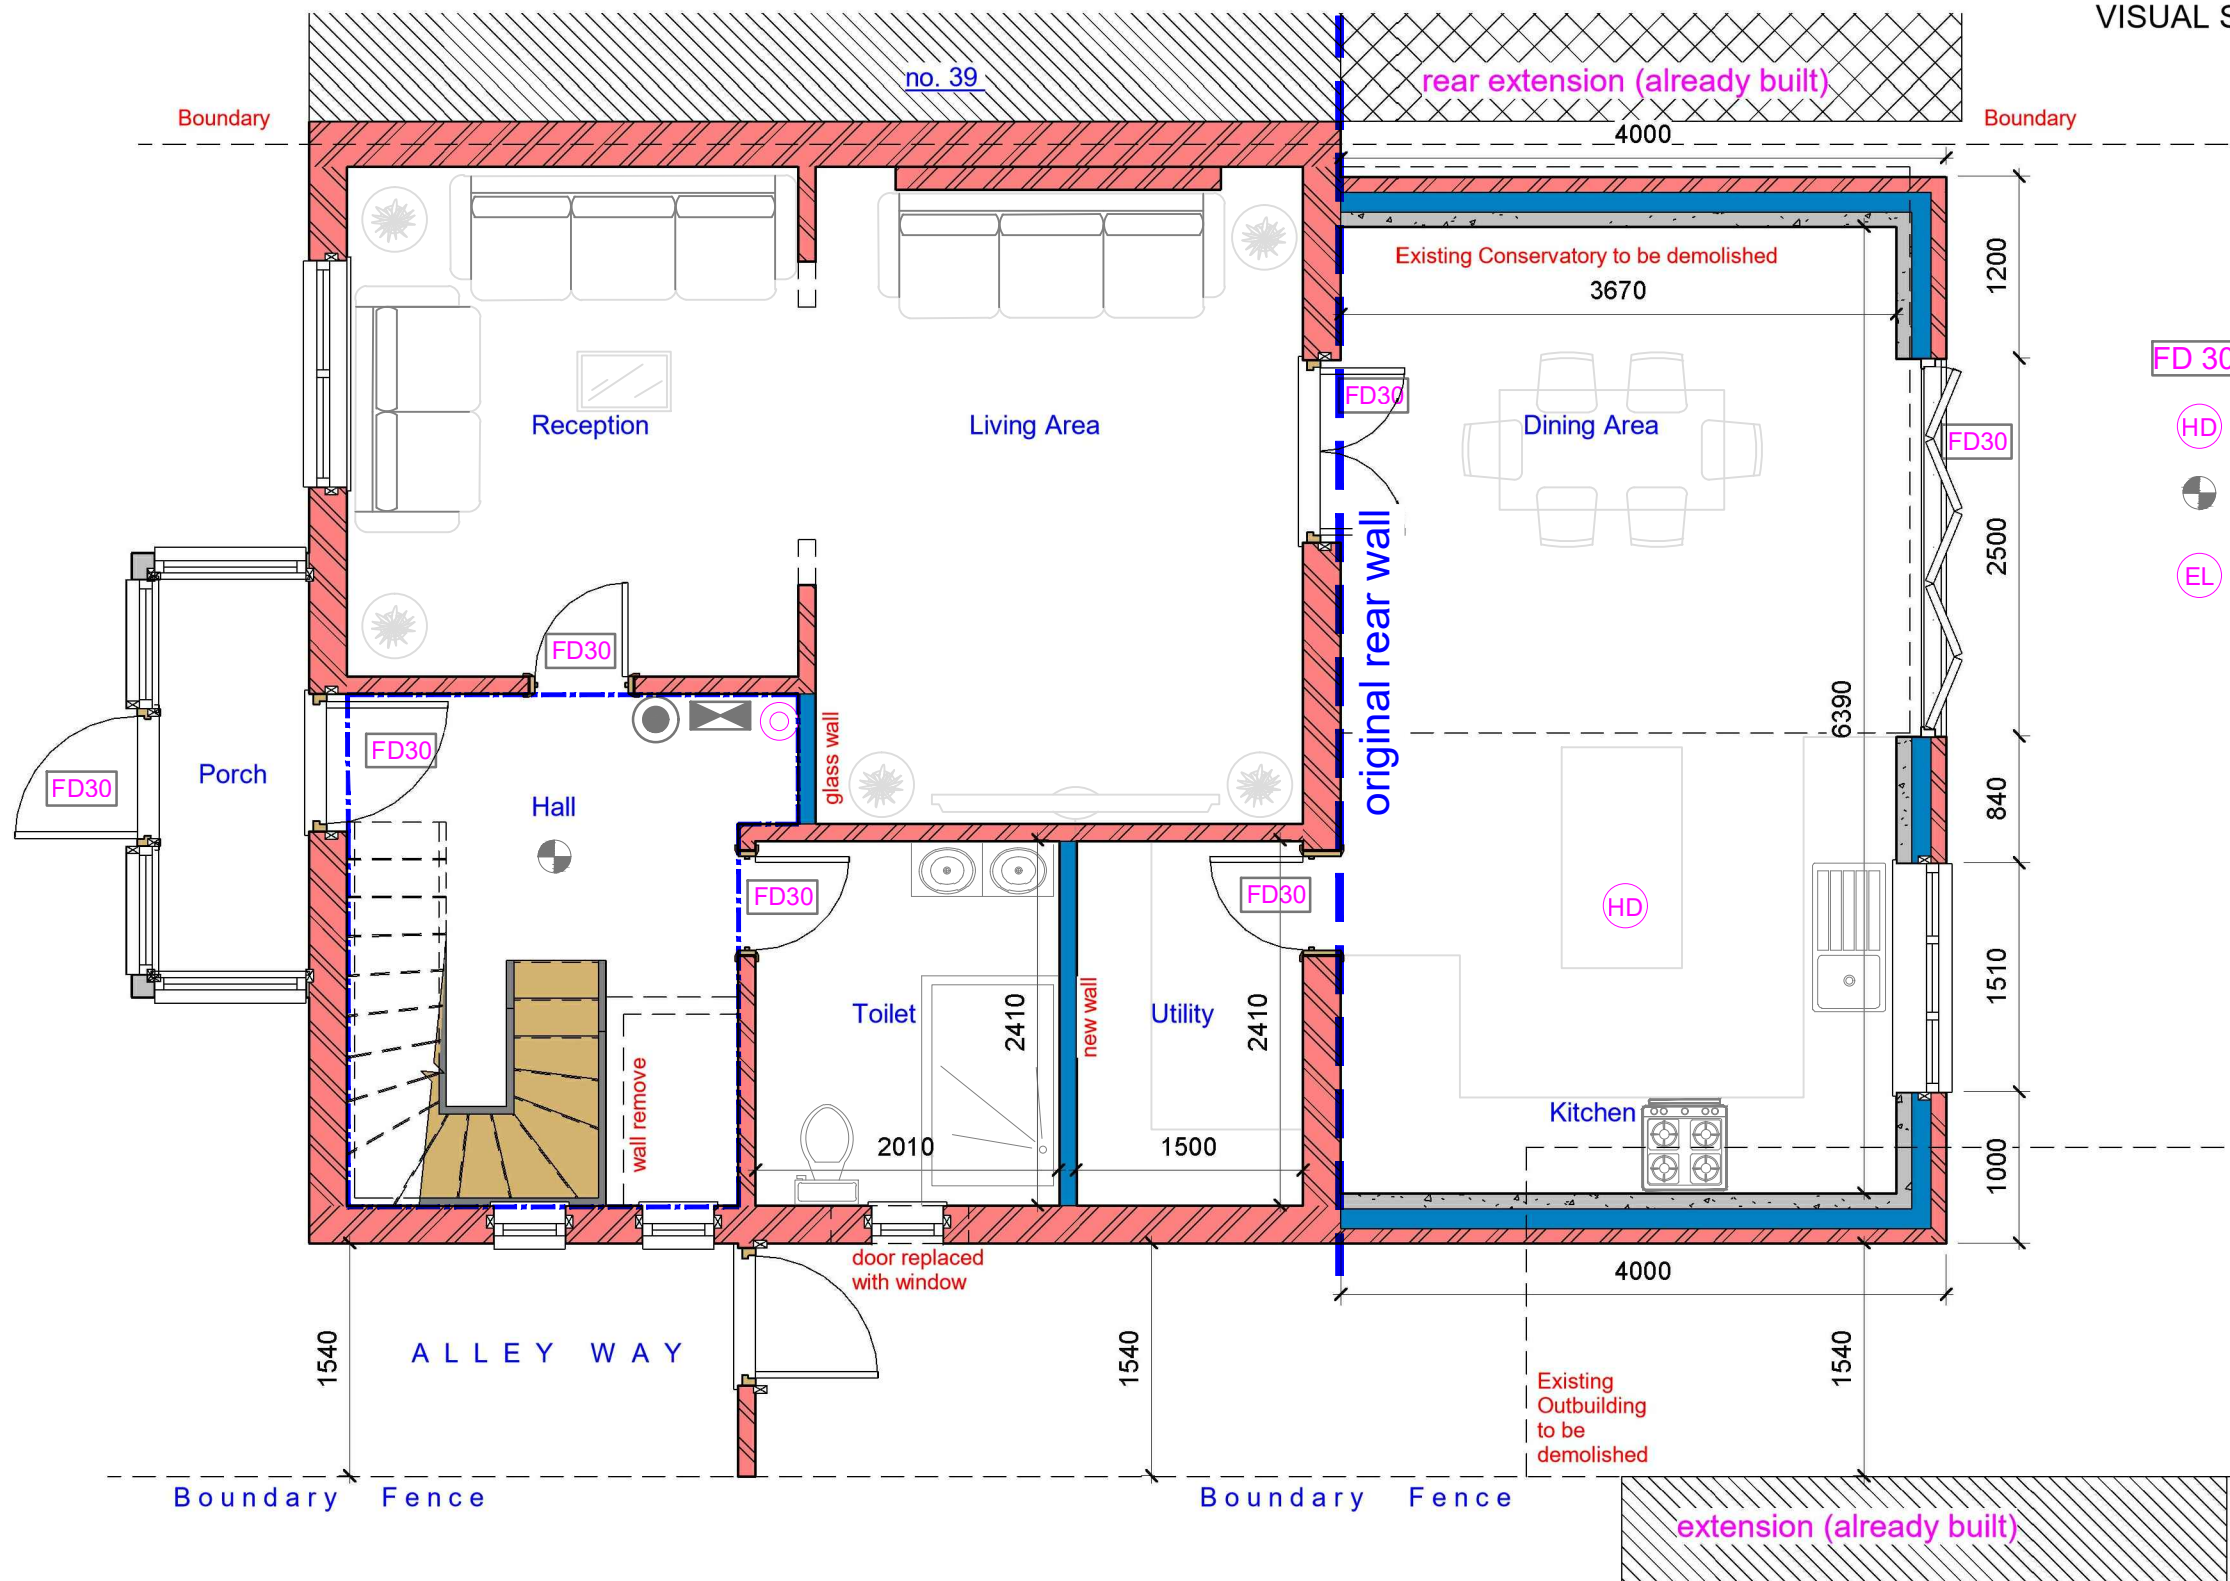

Assembly Point

Foam 6 litre foam spray

Call Point

FD 30 Fire check doors 30 min fire resistance with smoke seal and self closing

HD Heat Detector comply with BS 5466 2:2016

Smoke alarm/detector to comply with BS EN14604

EL Emergency lights To be Installed in Accordance with BS5266: 2016

Fire Alarm System comply with BS 5839:Part 1:2017

FIRE EXIT Fire Exit Sign Comply with BS 5499

CM Carbon Monoxide Detector

Extract Vent

FD30

The existing partitions forming the protected staircase must provide half-hour fire resistance. They must be lined with 12.5mm plasterboard and skim

The doors to Bedrooms and any habitable rooms and the final exit door must not be fitted with a key on the inside. Thumb turns are acceptable

1 Proposed Ground Floor

1 : 50

GENERAL NOTES:

- DO NOT SCALE FROM THE DRAWINGS
- ALL DIMENSIONS ARE IN MILLIMETER.
- VERIFY ALL DIMENSIONS AND CONDITIONS BEFORE BUILDING OR STARTING CONSTRUCTION.
- NOTIFY THE DESIGNER IMMEDIATELY OF ANY DISCREPANCY OR VARIATION.
- ALL WORK TO COMPLY WITH CURRENT BUILDING REGULATIONS AND CODES OF PRACTICE.



Art @ Rooshika

NISARG@HOTMAIL.COM

+44 - 7951491310

PROJECT

22 Coombe Drive Ruislip HA4 9TR

SHEET

Proposed Ground Floor Plan

CLIENT

Mrs Rupa Rai

Date

Project number

Scale (@ A3)

Issue Date

Project Number

Drawn by

DRWAING NUMBER

REV

Author

A105

Checked by
Checker