


**Existing Ground Floor Plan**  
Scale 1:100



**Existing Front Elevation**  
Scale 1:100

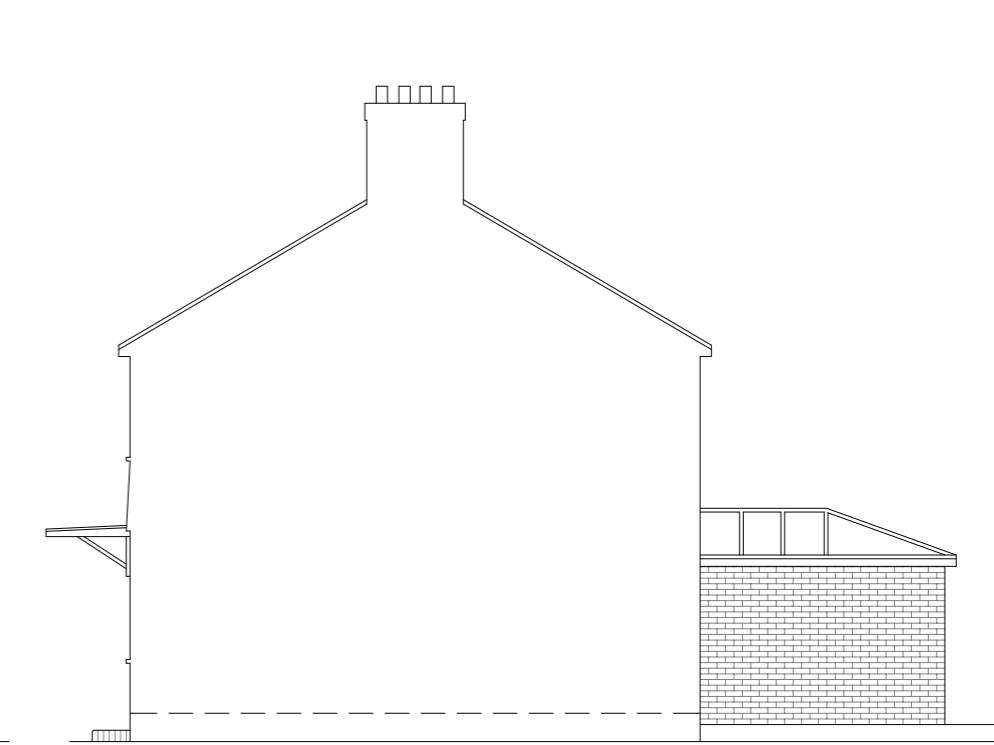

**Existing Side Elevation**  
Scale 1:100



**Existing Rear Elevation**  
Scale 1:100



**Existing Side Elevation**  
Scale 1:100

10 Meter  
5  
2  
1  
0  
1:100

GENERAL NOTES:  
 1. ALL DIMENSIONS ARE IN MILLIMETER.  
 2. VERIFY ALL DIMENSIONS AND CONDITIONS BEFORE BUILDING OR  
 STARTING CONSTRUCTION. NOTIFY THE DESIGNER IMMEDIATELY OF ANY  
 DISCREPANCY OR VARIATION.  
 3. ALL WORK TO COMPLY WITH CURRENT BUILDING REGULATIONS  
 AND CODES OF PRACTICE


Title:

## Existing Ground Floor Plan & Elevations

Site Address	Scale: 1:100 @A3	Revision Date:
93 Royal Lane, Uxbridge. UB8 3QT	Date: 19/07/2023	
	Drawing No.: 2023/103 -01	
	Drawn By:	
	e:mail - faluckpatel@yahoo.com (M) +44 (0) 7871 466 254	RO

**GENERAL NOTES:**

1. ALL DIMENSIONS ARE IN MILLIMETER.
2. VERIFY ALL DIMENSIONS AND CONDITIONS BEFORE BUILDING OR STARTING CONSTRUCTION. NOTIFY THE DESIGNER IMMEDIATELY OF ANY DISCREPANCY OR VARIATION.
3. ALL WORK TO COMPLY WITH CURRENT BUILDING REGULATIONS AND CODES OF PRACTICE

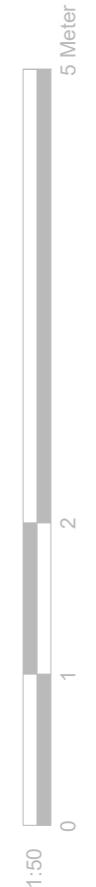


# Title:

Site Address 93 Royal Lane, Uxbridge. UB8 3QT	Scale: 1:50 @A3 Date: 19/07/2023 Drawing No.: 2023/103 -02 Drawn By: RO
Revision Date: <hr/> <hr/> <hr/> <hr/>	<b>Faluck Patel</b>
e-mail - <a href="mailto:faluckpatel@yahoo.com">faluckpatel@yahoo.com</a> (M) +44 (0) 7871 466 254	

## Proposed Ground Floor Plan


Scale 1:50

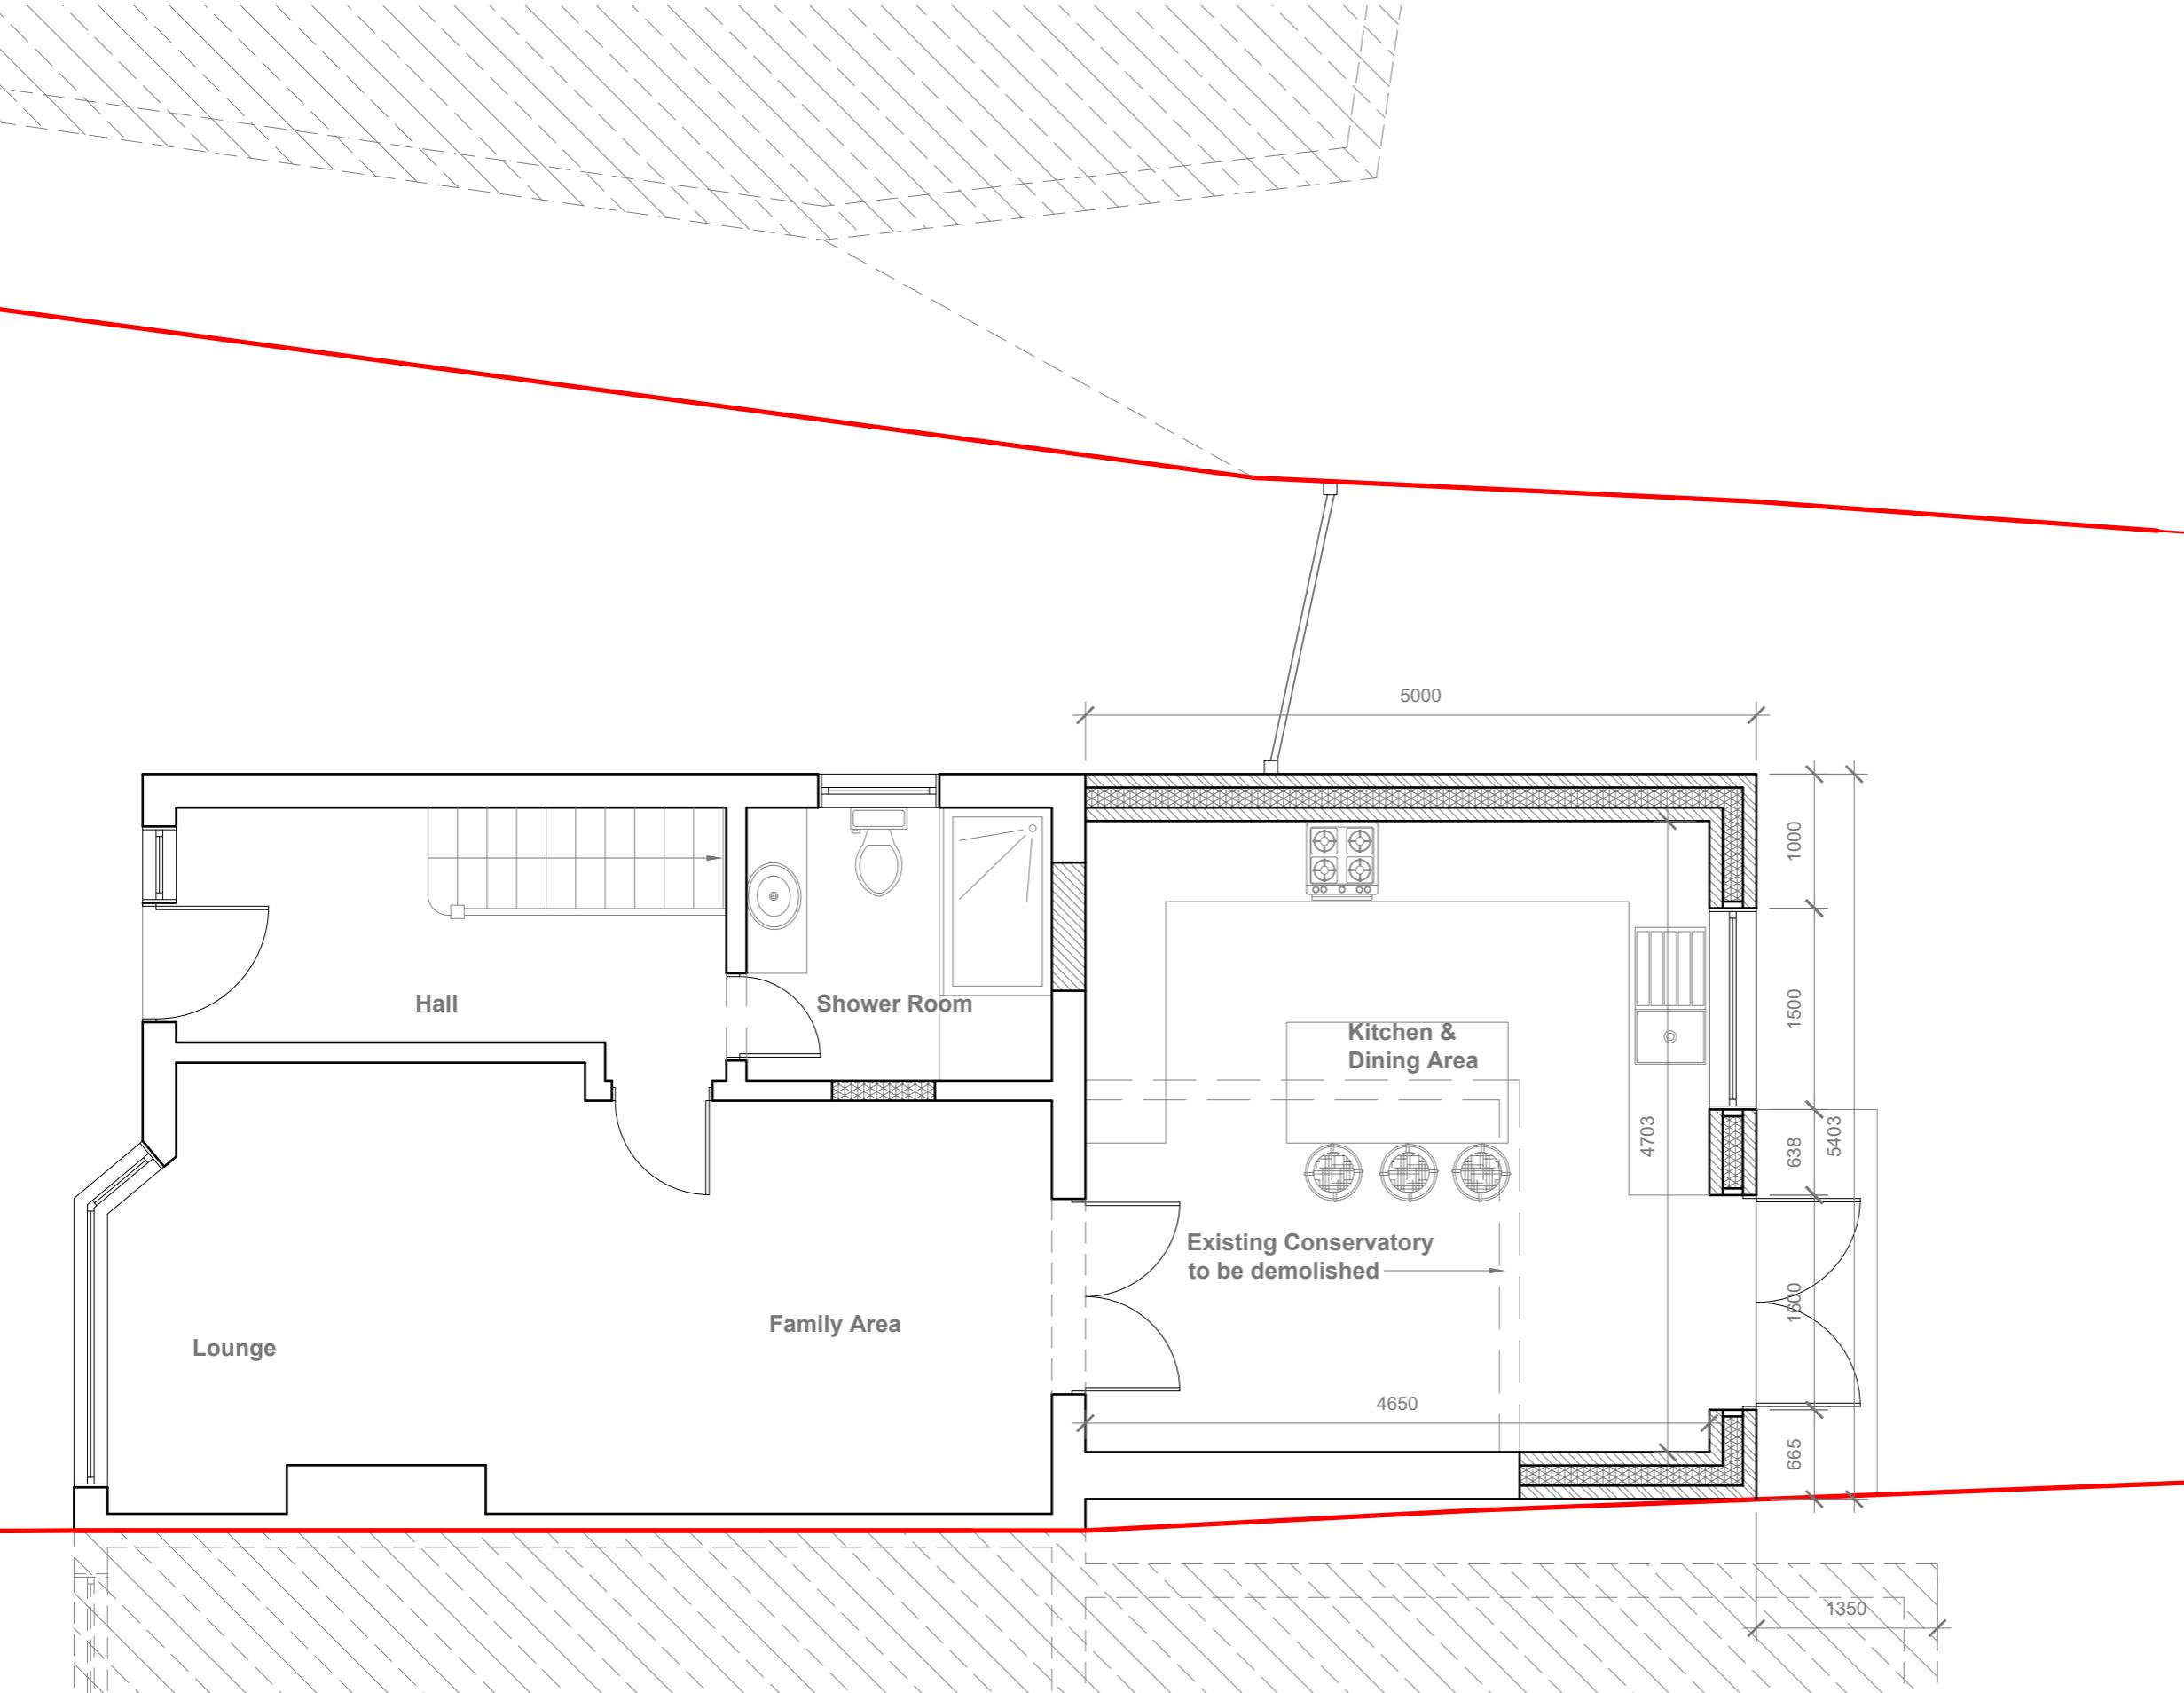

Proposed External Finish  
Materials to Match Existing  
External Finish Materials



**Proposed Front Elevation**  
Scale 1:100

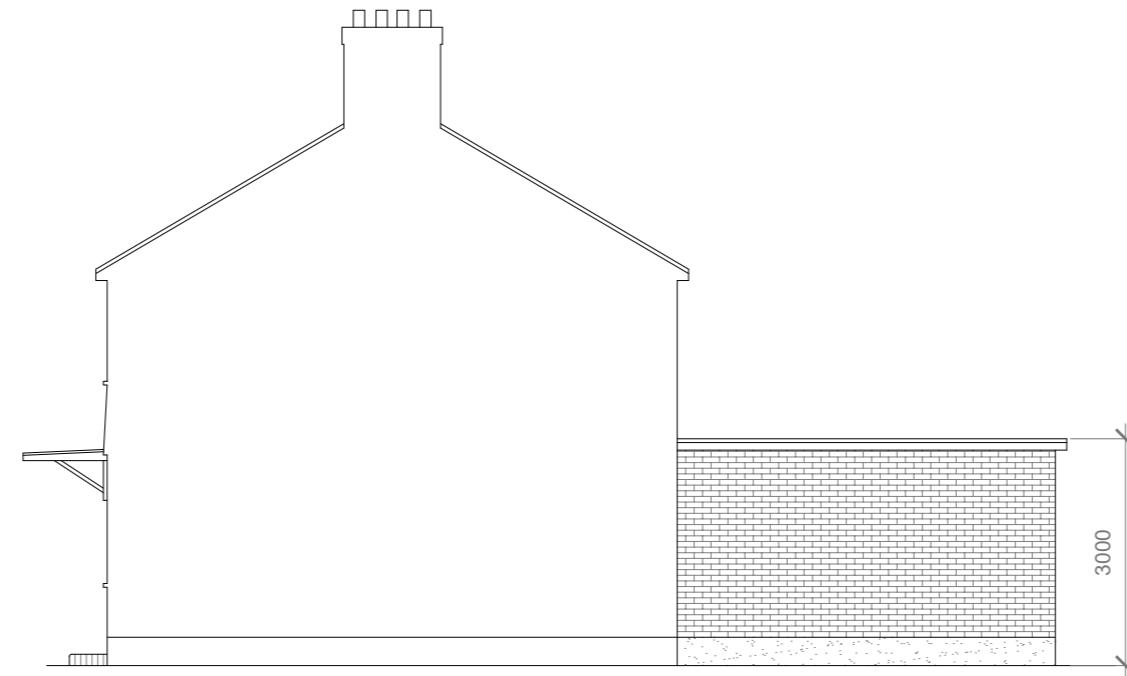

**Proposed Side Elevation**  
Scale 1:100



**Proposed Rear Elevation**  
Scale 1:100



**Proposed Side Elevation**  
Scale 1:100

10 Meter  
5  
2  
1  
0  
1:100

GENERAL NOTES:  
1. ALL DIMENSIONS ARE IN MILLIMETER.  
2. VERIFY ALL DIMENSIONS AND CONDITIONS BEFORE BUILDING OR  
STARTING CONSTRUCTION. NOTIFY THE DESIGNER IMMEDIATELY OF ANY  
DISCREPANCY OR VARIATION.  
3. ALL WORK TO COMPLY WITH CURRENT BUILDING REGULATIONS  
AND CODES OF PRACTICE

Title:

## Proposed Elevations

Site Address  
93 Royal Lane,  
Uxbridge.  
UB8 3QT

Scale: 1:50 @A3  
Date: 19/07/2023  
Drawing No.:  
2023/103-03  
Drawn By:  
RO

Revision Date:  
e:mail -  
faluckpatel@yahoo.com  
(M) +44 (0) 7871 466 254

**Faluck  
Patel**