


Existing Ground Floor Plan

Scale 1:50

NOTE:

1. ALL DIMENSIONS ARE IN MILLIMETRE.
2. VERIFY ALL DIMENSIONS AND CONDITIONS BEFORE CONSTRUCTION WORKS.
3. ALL WORK TO COMPLY WITH CURRENT BUILDING REGULATIONS SPECIFICATIONS.

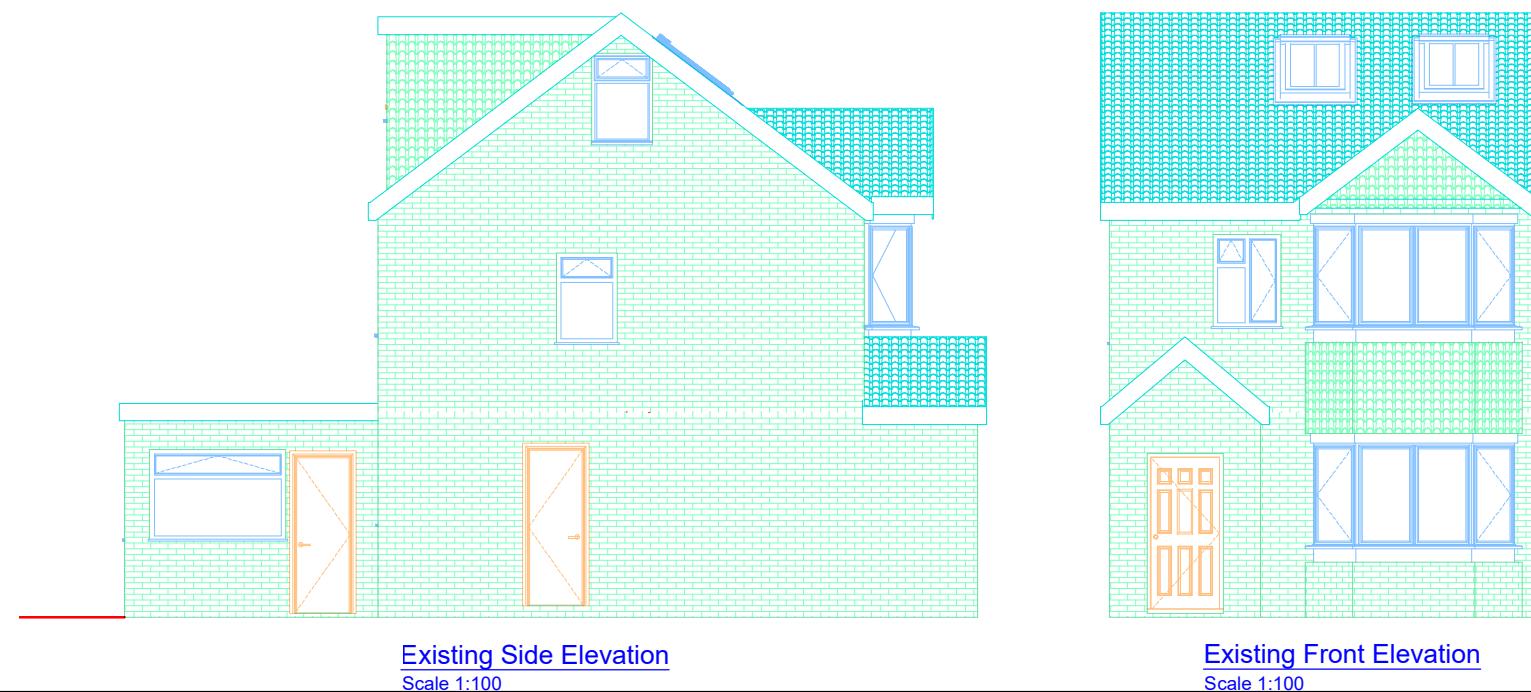

PROJECT

61 HUDSON ROAD
HAYES
UB3 5EN


TITLE

EXISTING PLANS

DATE
March 2025



SCALE @A3
1:50/100
1:500/1250

JOB No	DRAWING No	REV
0255	HS-105	00

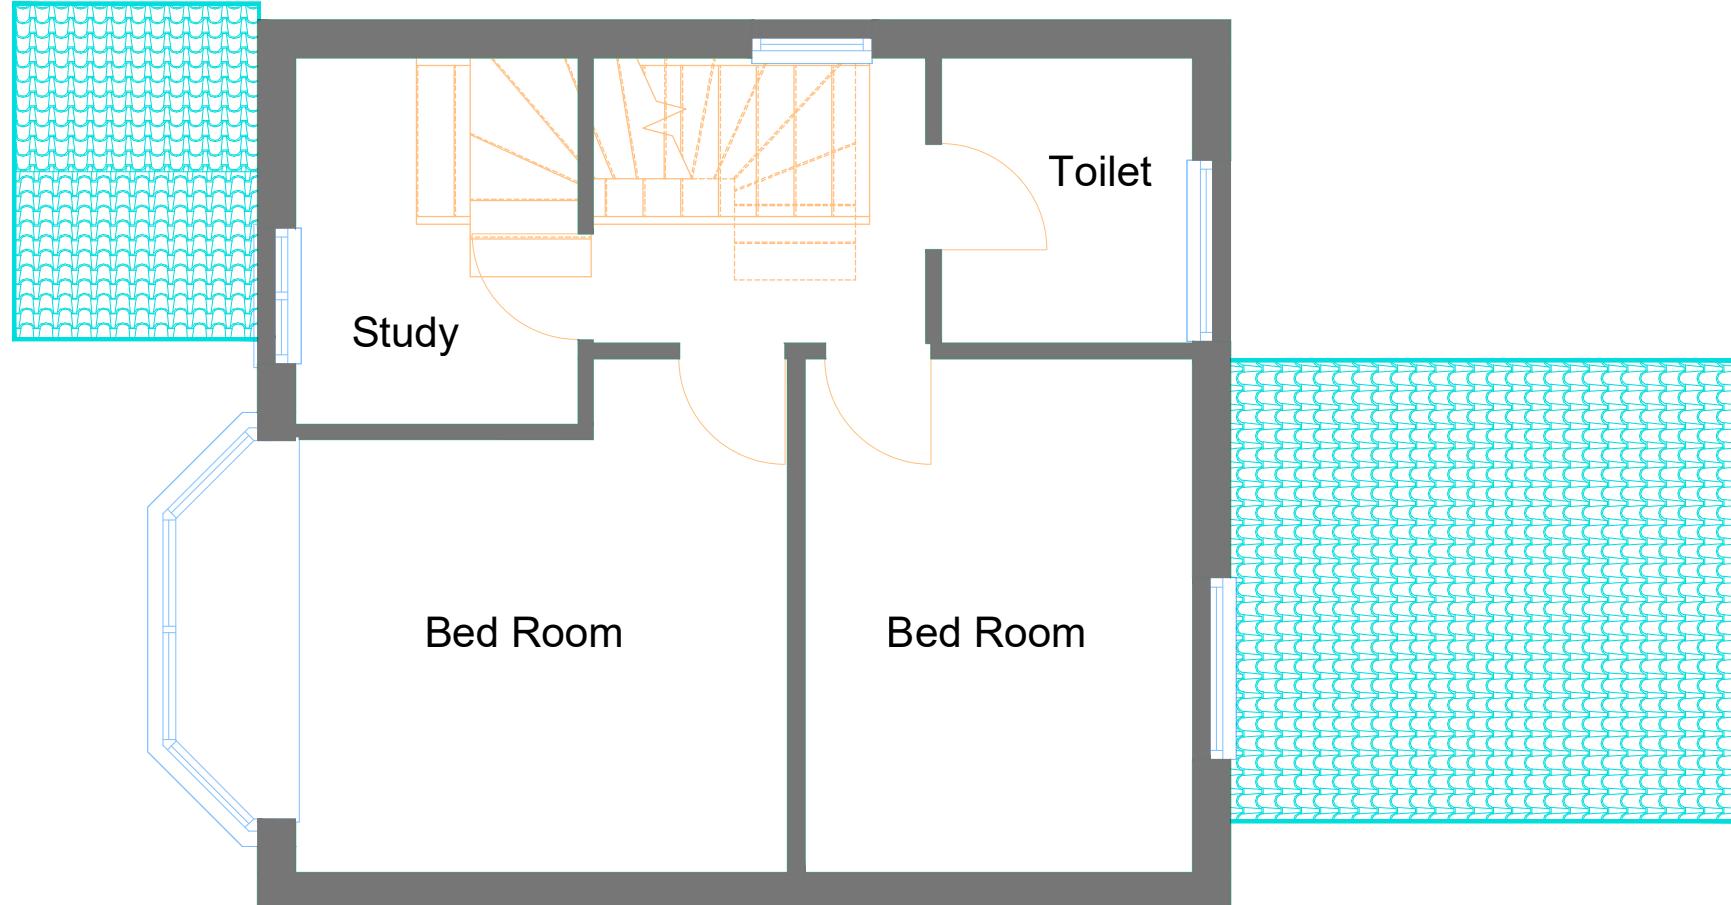


Existing First Floor Plan

Scale 1:50

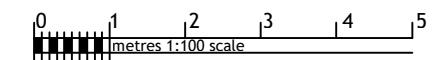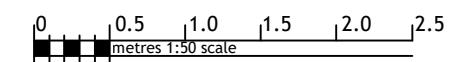


NOTE:

1. ALL DIMENSIONS ARE IN MILLIMETRE.
2. VERIFY ALL DIMENSIONS AND CONDITIONS BEFORE CONSTRUCTION WORKS.
3. ALL WORK TO COMPLY WITH CURRENT BUILDING REGULATIONS SPECIFICATIONS.

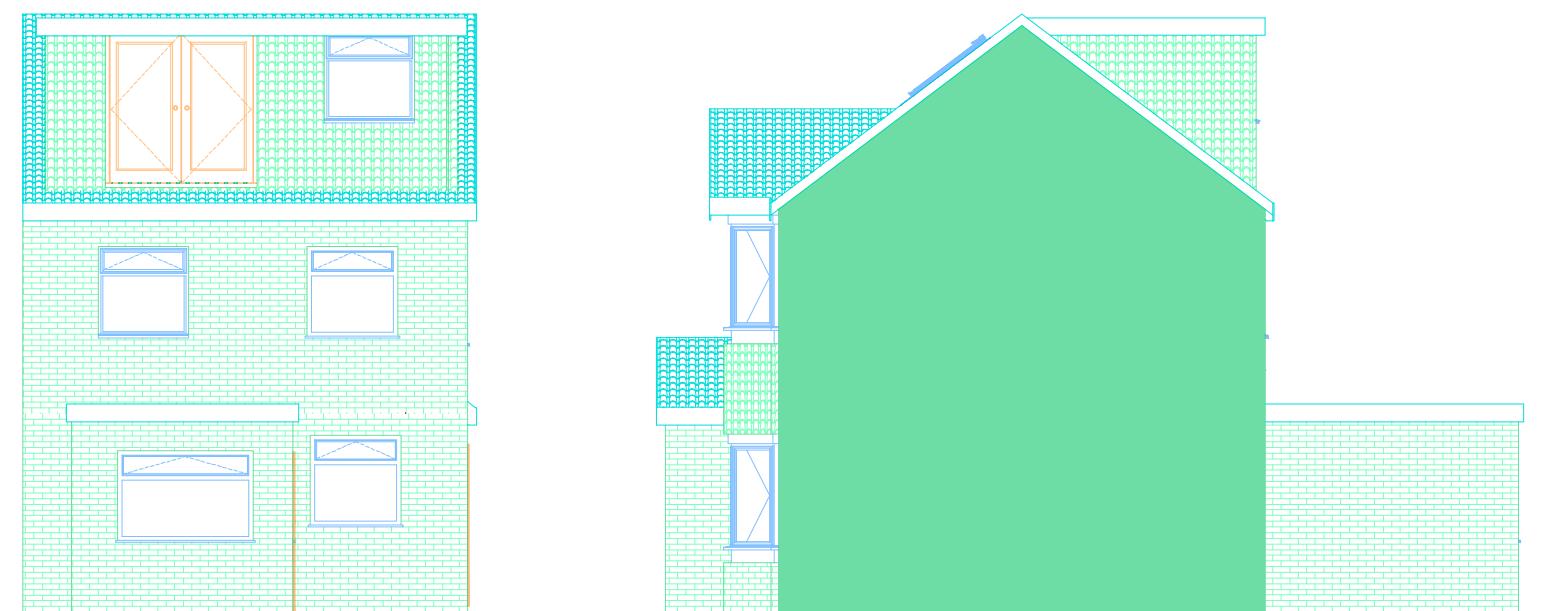

Existing Rear Elevation
Scale 1:100

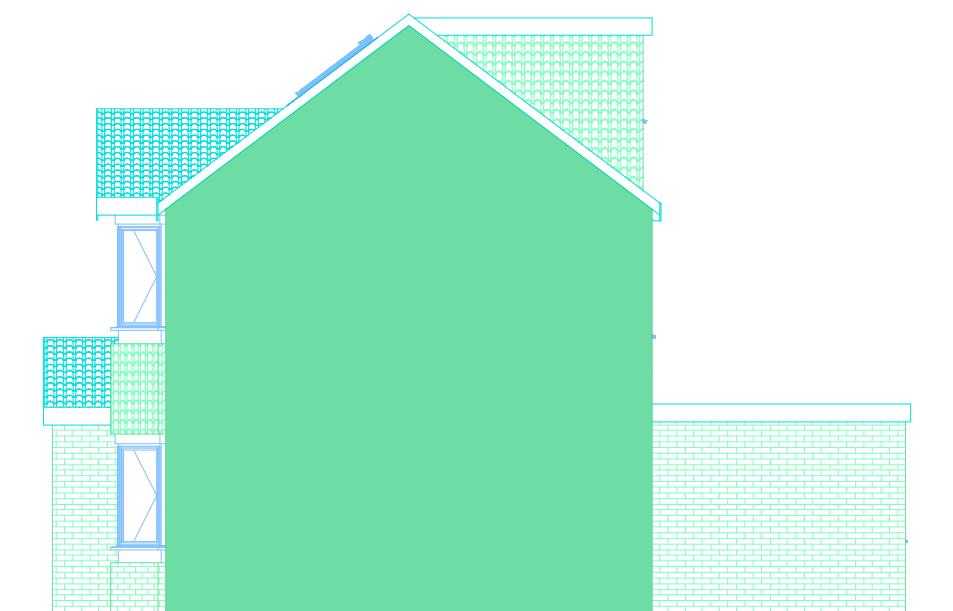

Existing Side Elevation
Scale 1:100

PROJECT

61 HUDSON ROAD
HAYES
UB3 5EN


TITLE

EXISTING PLANS

DATE
March 2025


SCALE @A3
1:50/100
1:500/1250

JOB No	DRAWING No	REV
0255	HS-106	00

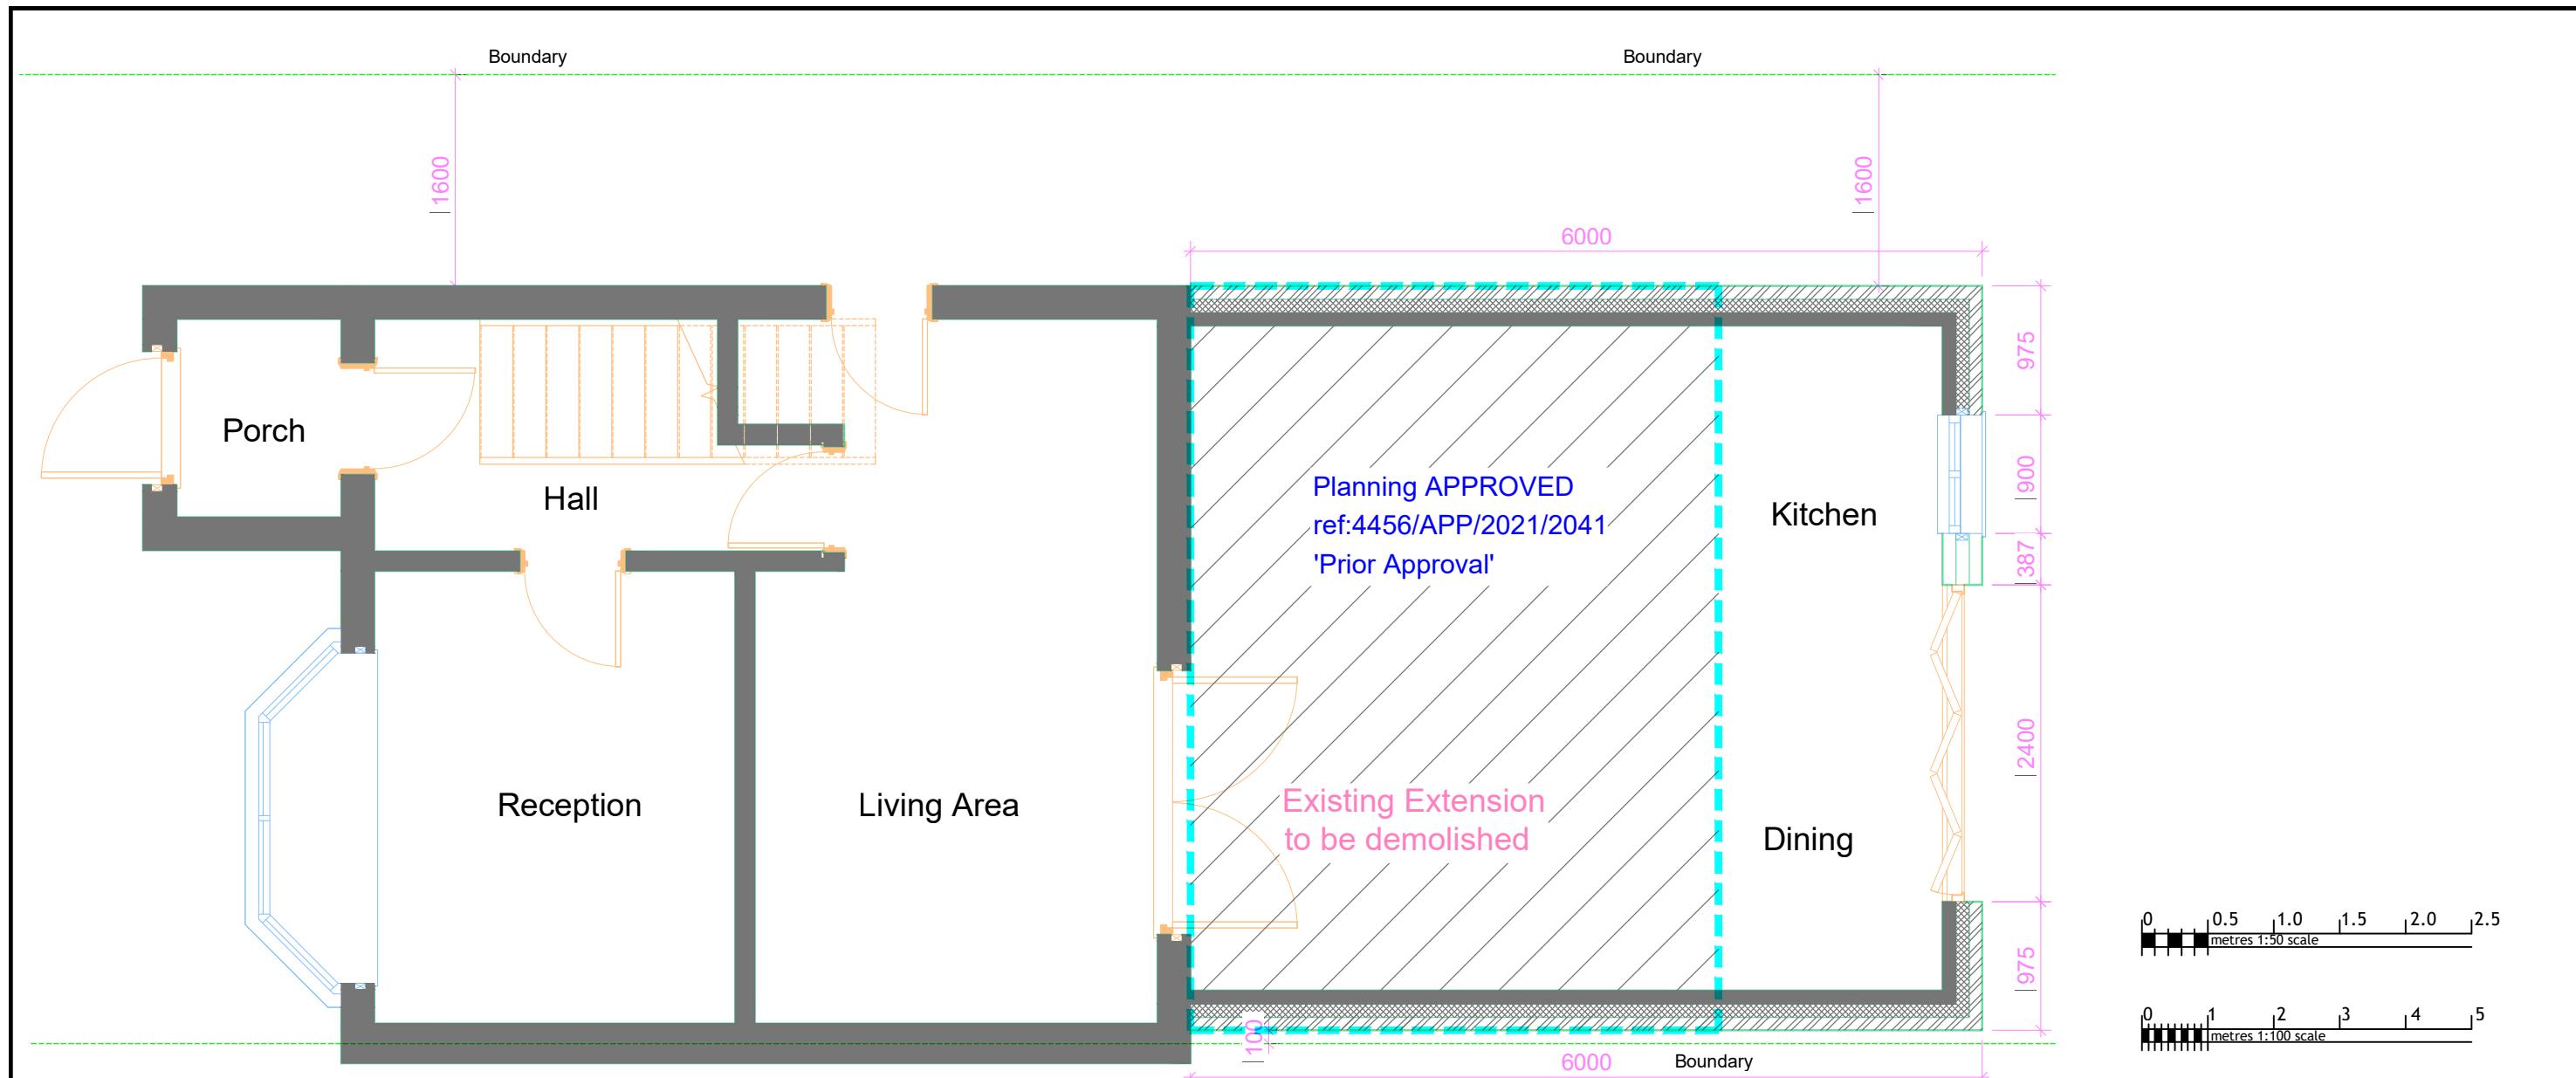

Proposed Ground Floor Plan


Scale 1:50

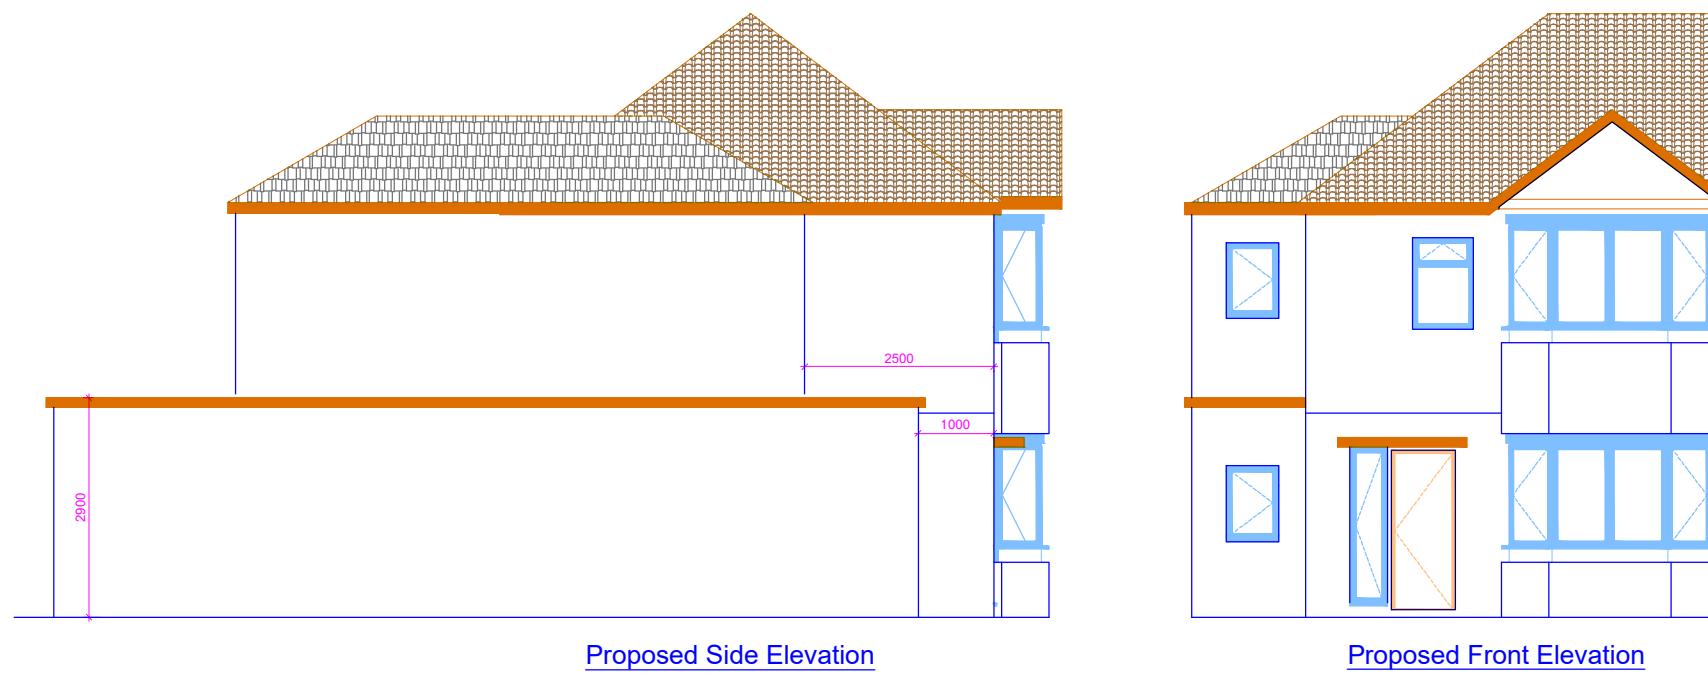

NOTE:


1. ALL DIMENSIONS ARE IN MILLIMETRE.
2. VERIFY ALL DIMENSIONS AND CONDITIONS BEFORE CONSTRUCTION WORKS.
3. ALL WORK TO COMPLY WITH CURRENT BUILDING REGULATIONS SPECIFICATIONS.

PROJECT	61 HUDSON ROAD HAYES UB3 5EN	
TITLE	PROPOSED PLANS	
DATE	March 2025	SCALE @A3 1:50/100 1:500/1250
JOB No	DRAWING No	REV
0255	HS-107	00

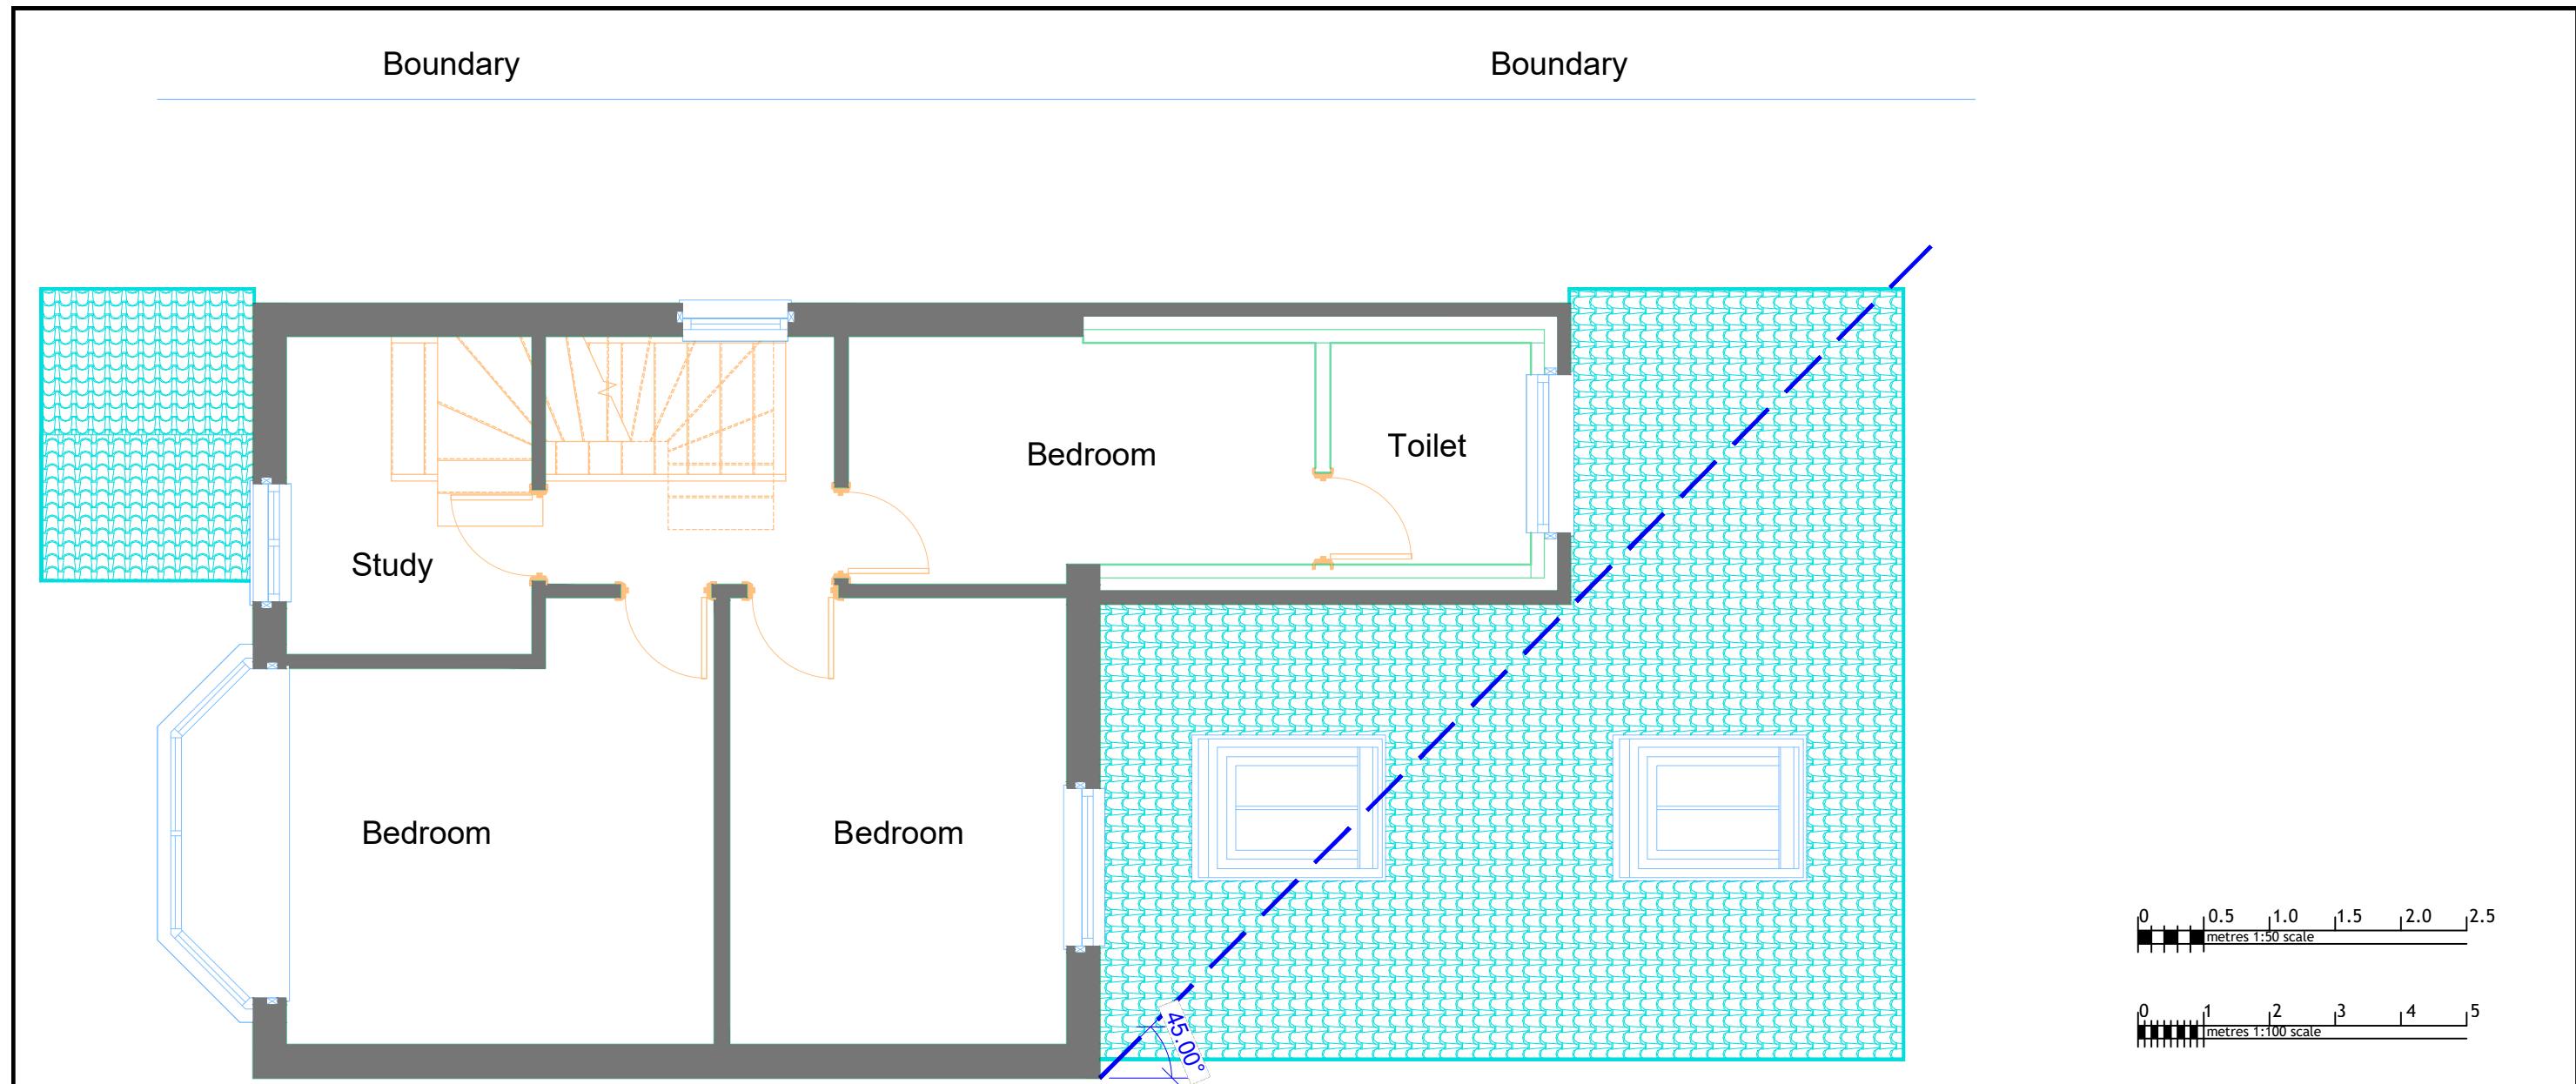

Proposed First Floor Plan

Scale 1:50

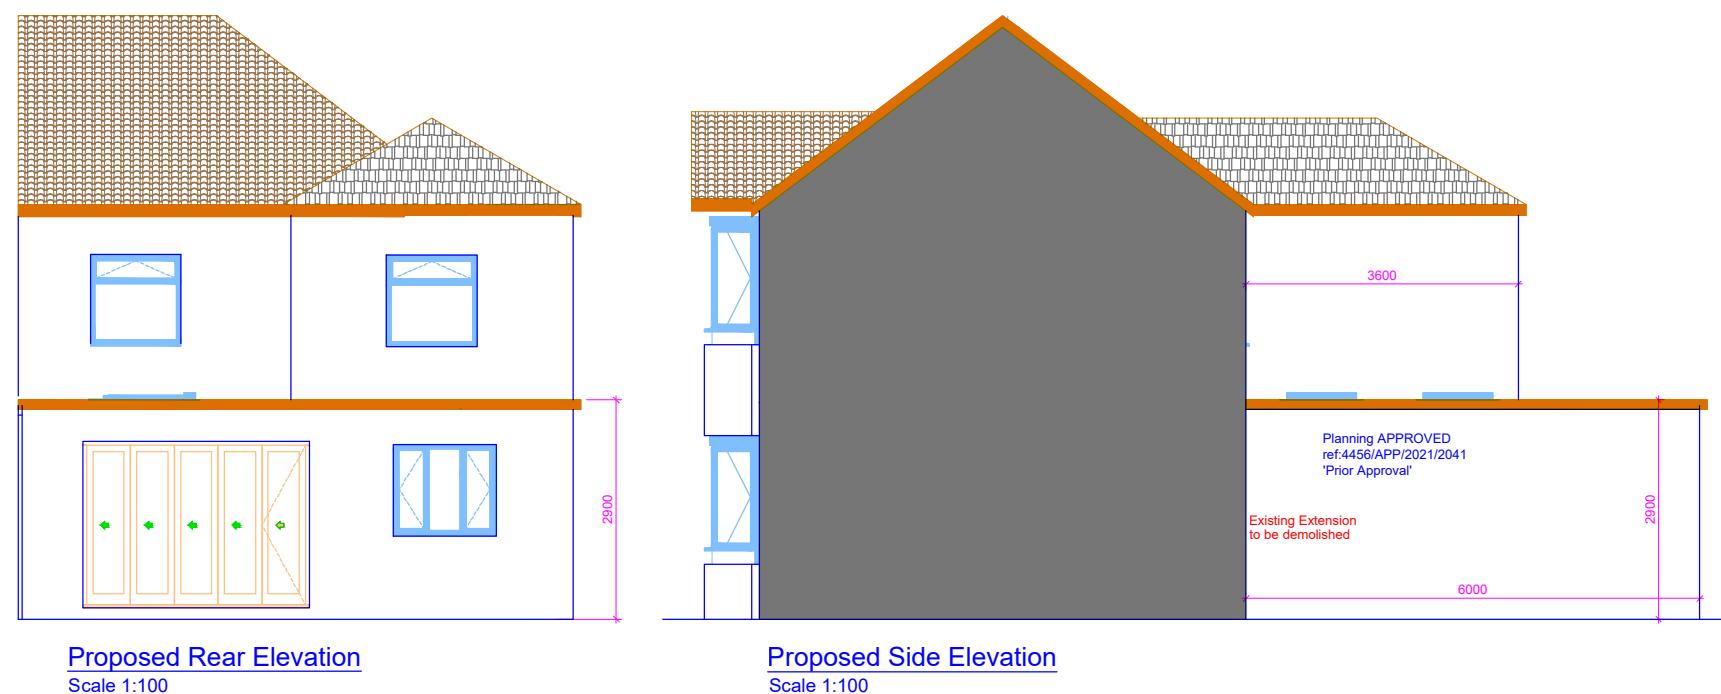

NOTE:

1. ALL DIMENSIONS ARE IN MILLIMETRE.
2. VERIFY ALL DIMENSIONS AND CONDITIONS BEFORE CONSTRUCTION WORKS.
3. ALL WORK TO COMPLY WITH CURRENT BUILDING REGULATIONS SPECIFICATIONS.

PROJECT	61 HUDSON ROAD HAYES UB3 5EN	
TITLE	PROPOSED PLANS	
PROPOSED PLANS		
DATE	March 2025	SCALE @A3 1:50/100 1:500/1250
JOB No	DRAWING No	REV
0255	HS-108	00