



NOTES


- All dimensions are to be checked on site prior to the commencement of work and any discrepancy is to be reported to the construction manager before construction.
- All work is to comply with current Building Regulations and allied legislation.
- All contractors and sub-contractors must ensure that they have the latest issue of this drawing and data before the commencement of work on site.
- All materials are to be used and installed in strict compliance with the relevant manufacturers instructions.
- All work on site, managed and implemented as a result of the designs indicated on this drawing, are to be given full consideration for compliance with the Health and Safety CDR Regulations in respect of design and implementation of work. Any work is to be undertaken if it is considered that compliance with the Building Regulations cannot be achieved.
- All dimensions shown in millimeters.
- Footprint of buildings shown at 10m above ground level.

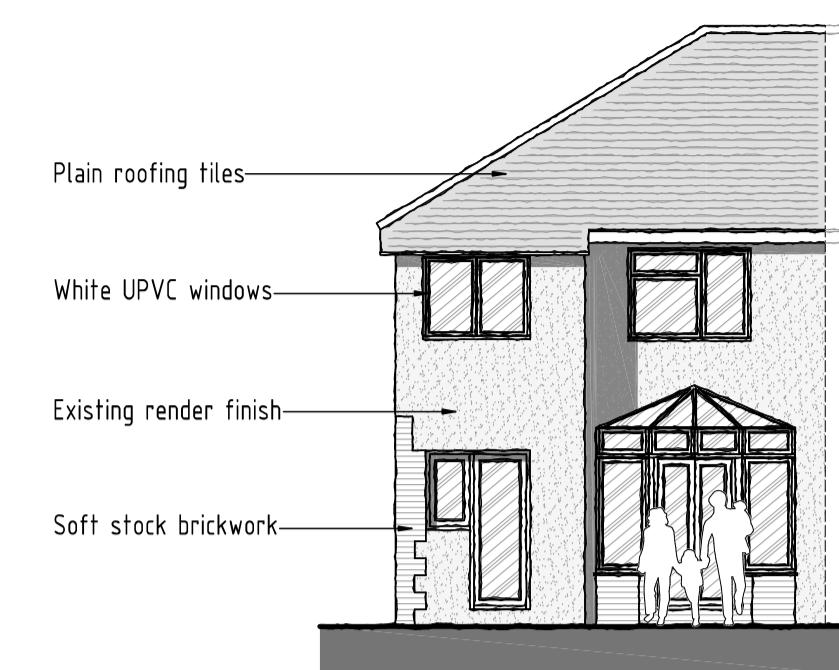


EXISTING REAR ELEVATION
SCALE 1:100

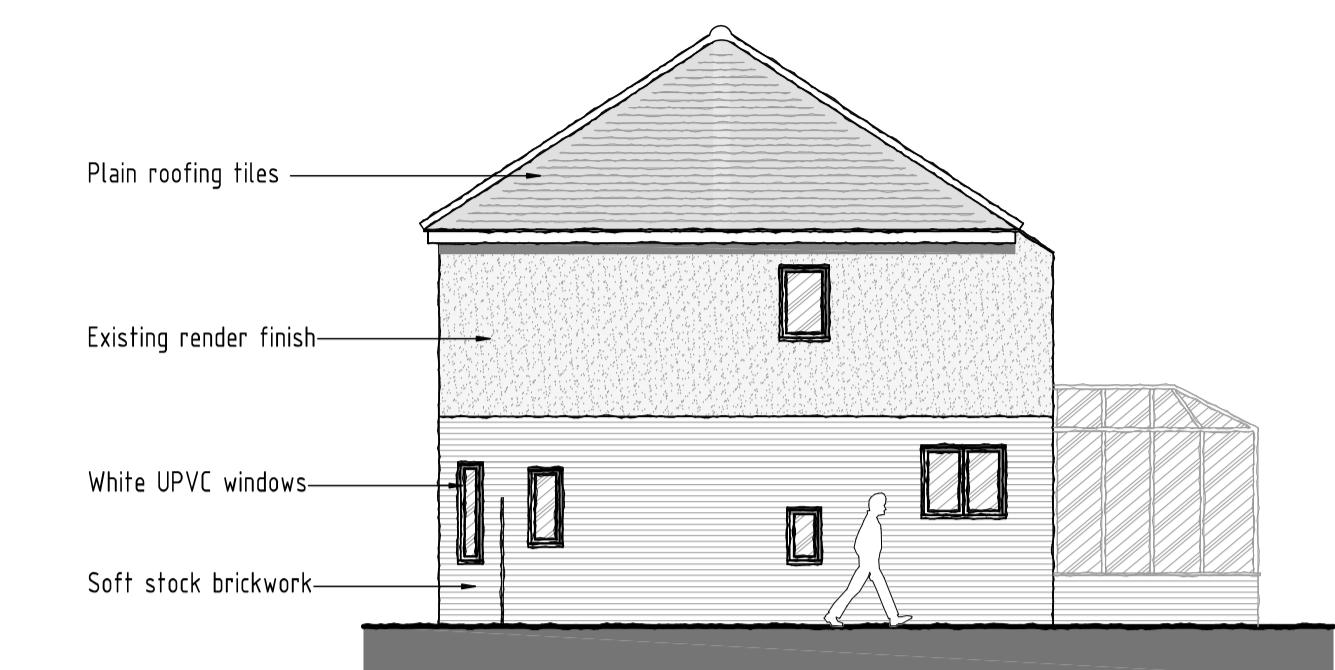


EXISTING SIDE ELEVATION
SCALE 1:100

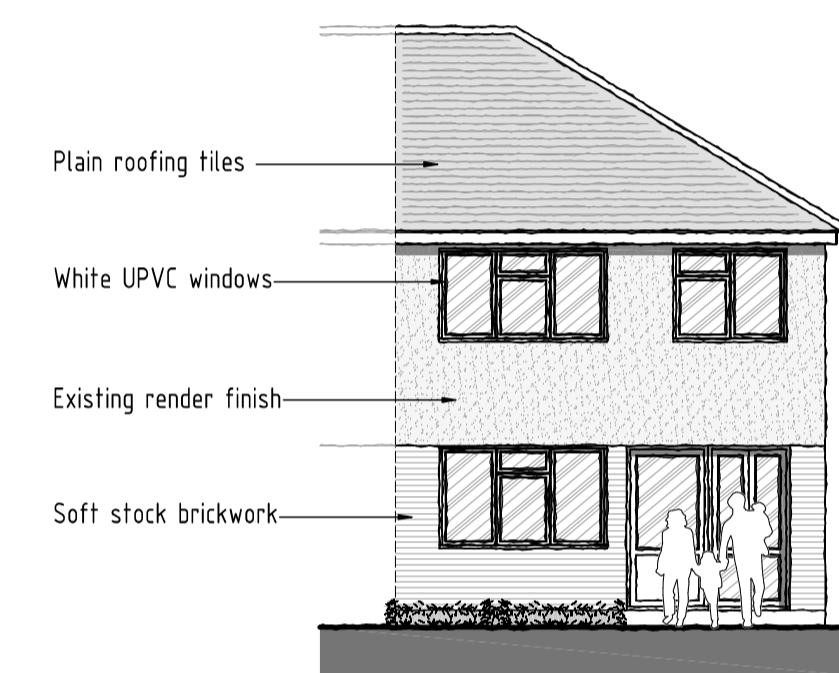


EXISTING FRONT ELEVATION
SCALE 1:100

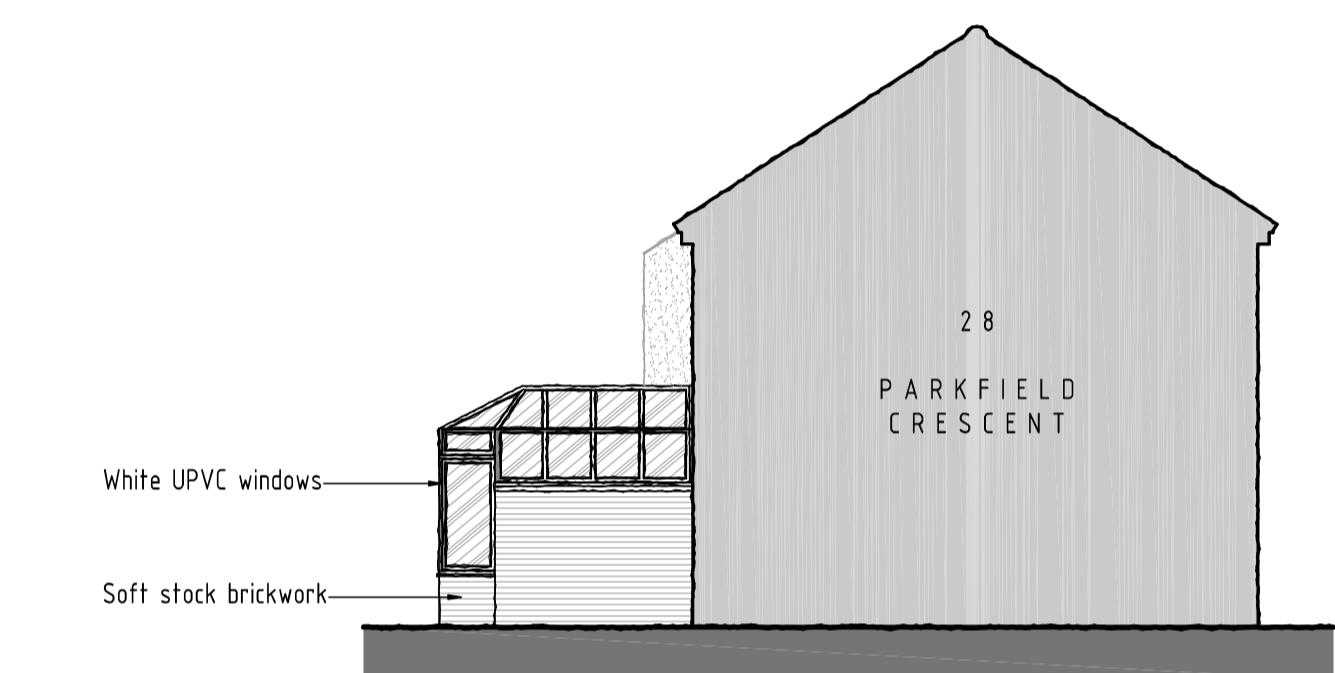

EXISTING SIDE ELEVATION
SCALE 1:100

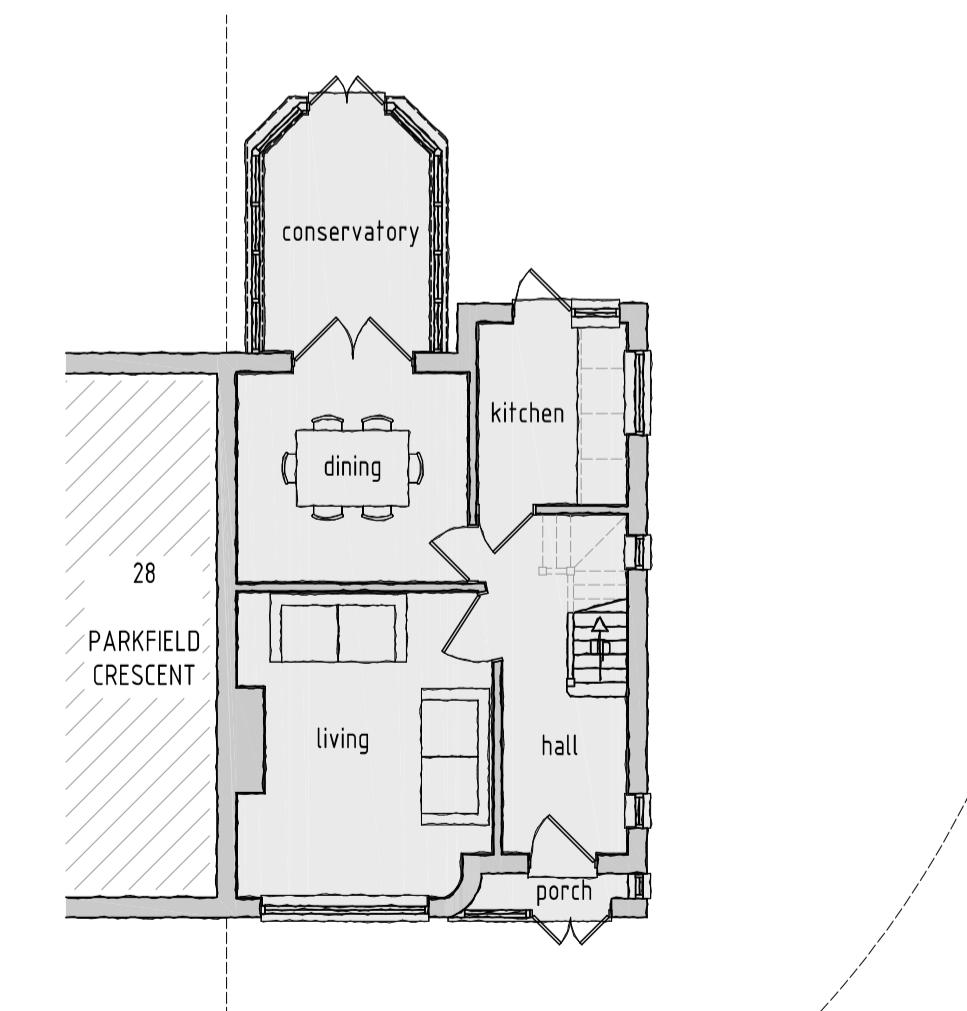

EXISTING GROUND FLOOR PLAN
SCALE 1:100

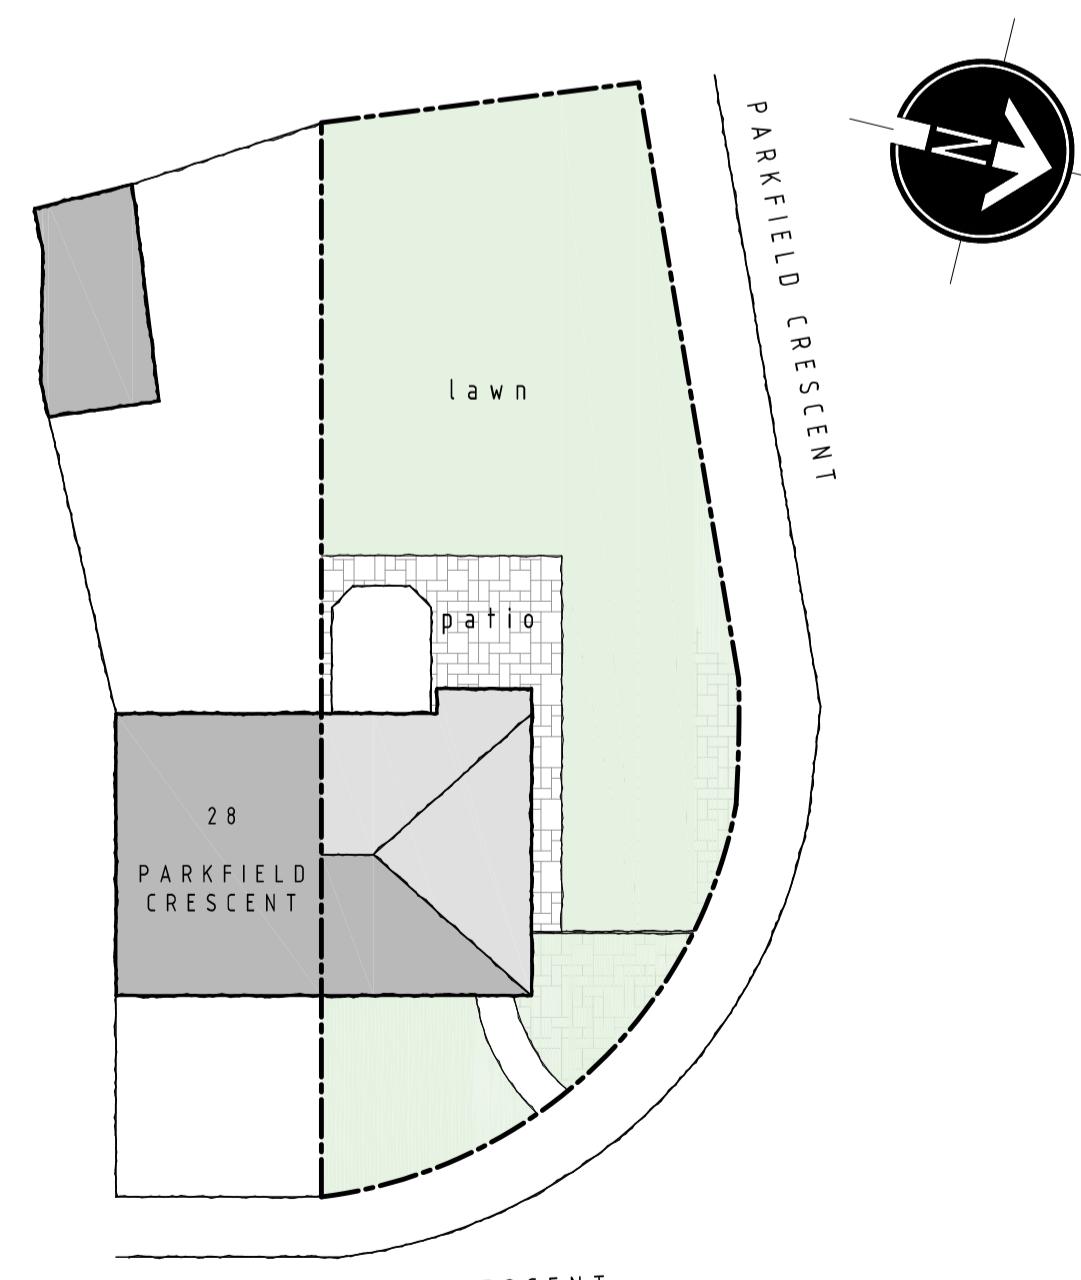

EXISTING SITE LAYOUT PLAN
SCALE 1:200

1:100 SCALE BAR (m)

1:200 SCALE BAR (m)

1:1250 SCALE BAR (m)



LOCATION PLAN
SCALE 1:1250

rev:	date:	description:
scale: 1:100 A1 date: 28 / 11 / 2025		
drawing no: 1122 / P / 1 drawn: RS		

drawing: EXISTING FLOOR PLANS, ELEVATIONS, SITE PLAN AND LOCATION PLAN

project: 26 PARKFIELD CRESCENT, RUISLIP, HA4 0RE

client: MR B. FLETCHER

DDA

DUSEK DESIGN ASSOCIATES LTD
ARCHITECTURE + PLANNING

01895 831 103
info@dusek.co.uk
www.dusek.co.uk

print history: Friday, 28 November, 2025 12:40:50

Users\AchelSuren\DDA\Team - Documents\DDA\1150\FRIENDS\102 26 PARKFIELD CRESCENT, RUISLIP\P1022 28 PARKFIELD CRESCENT, RUISLIP.dwg - 1 of 1