



GARDEN STORE




PROPOSED FRONT ELEVATION

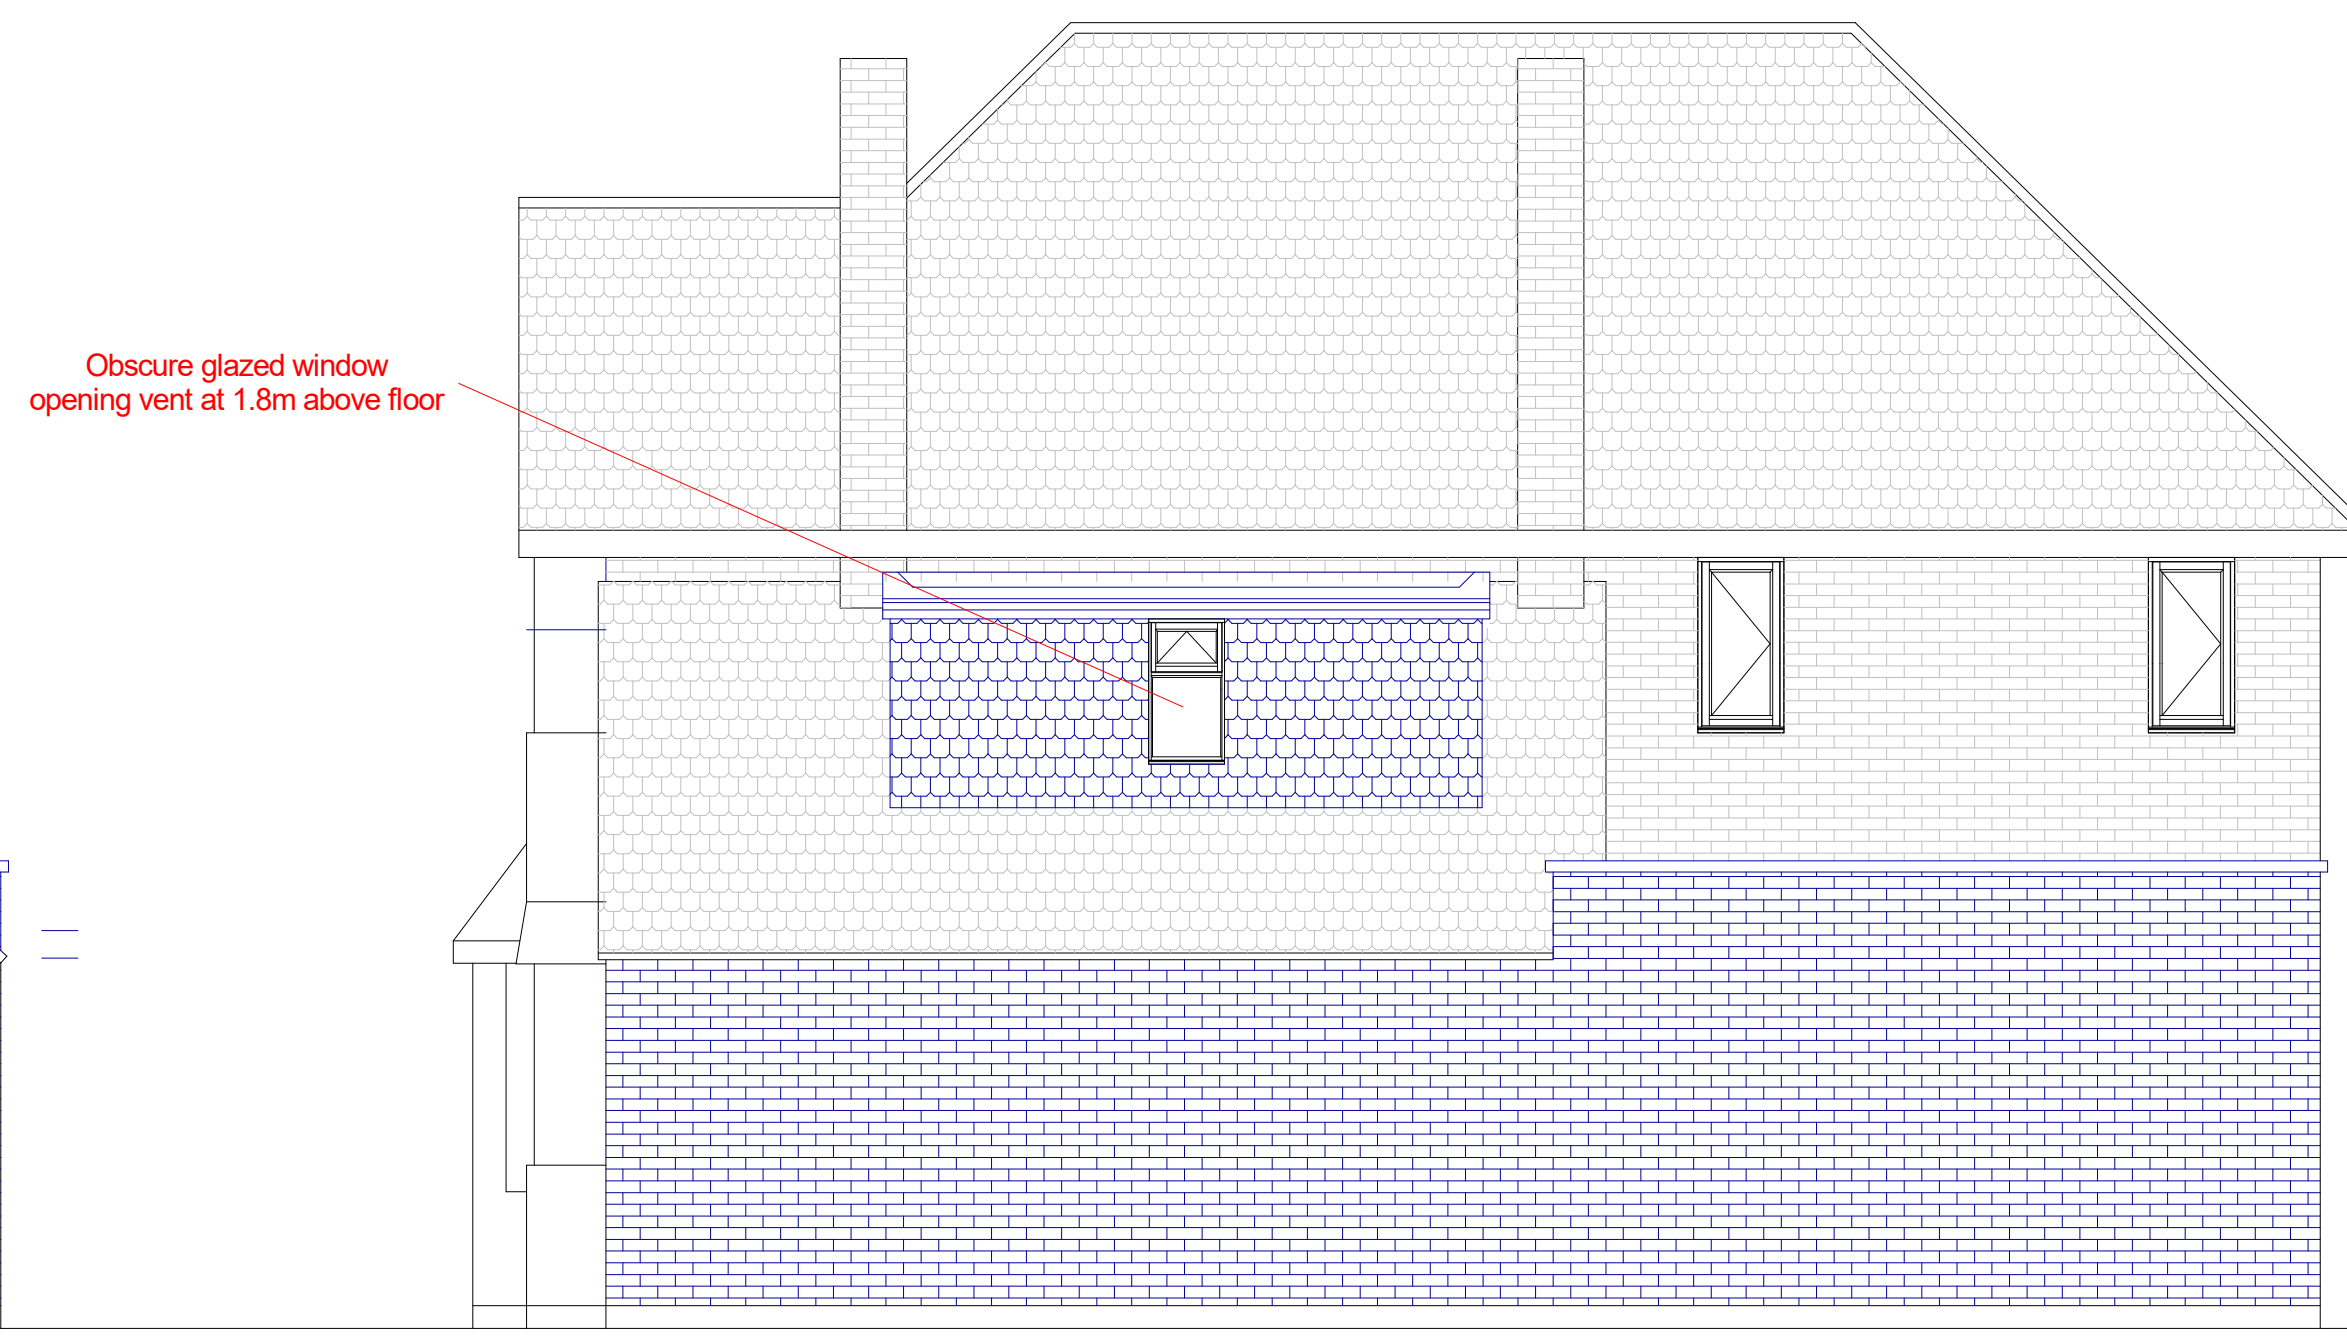


PROPOSED SIDE ELEVATION

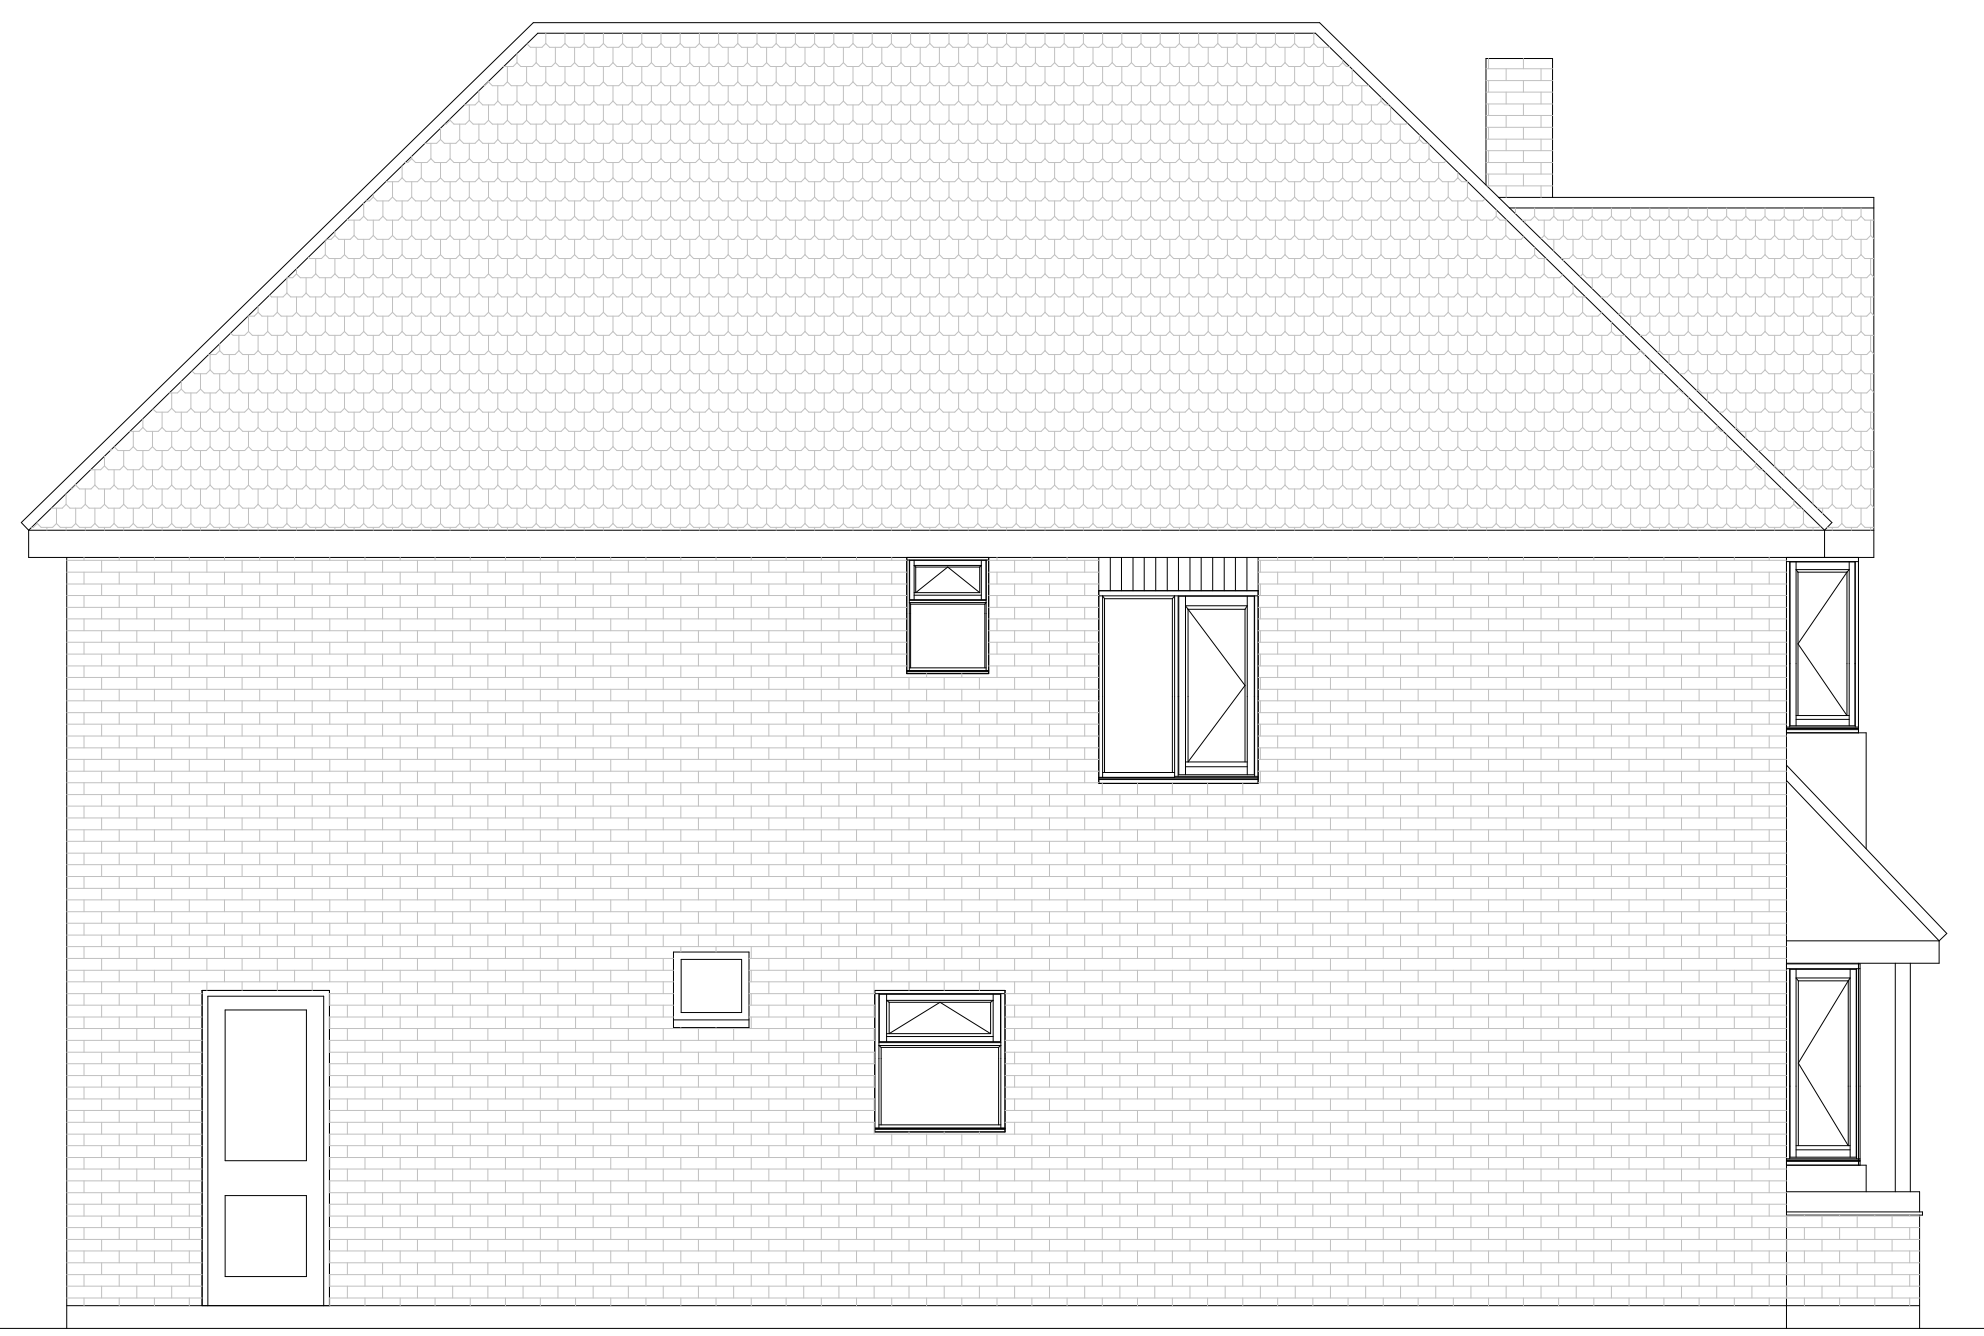


PROPOSED SIDE ELEVATION

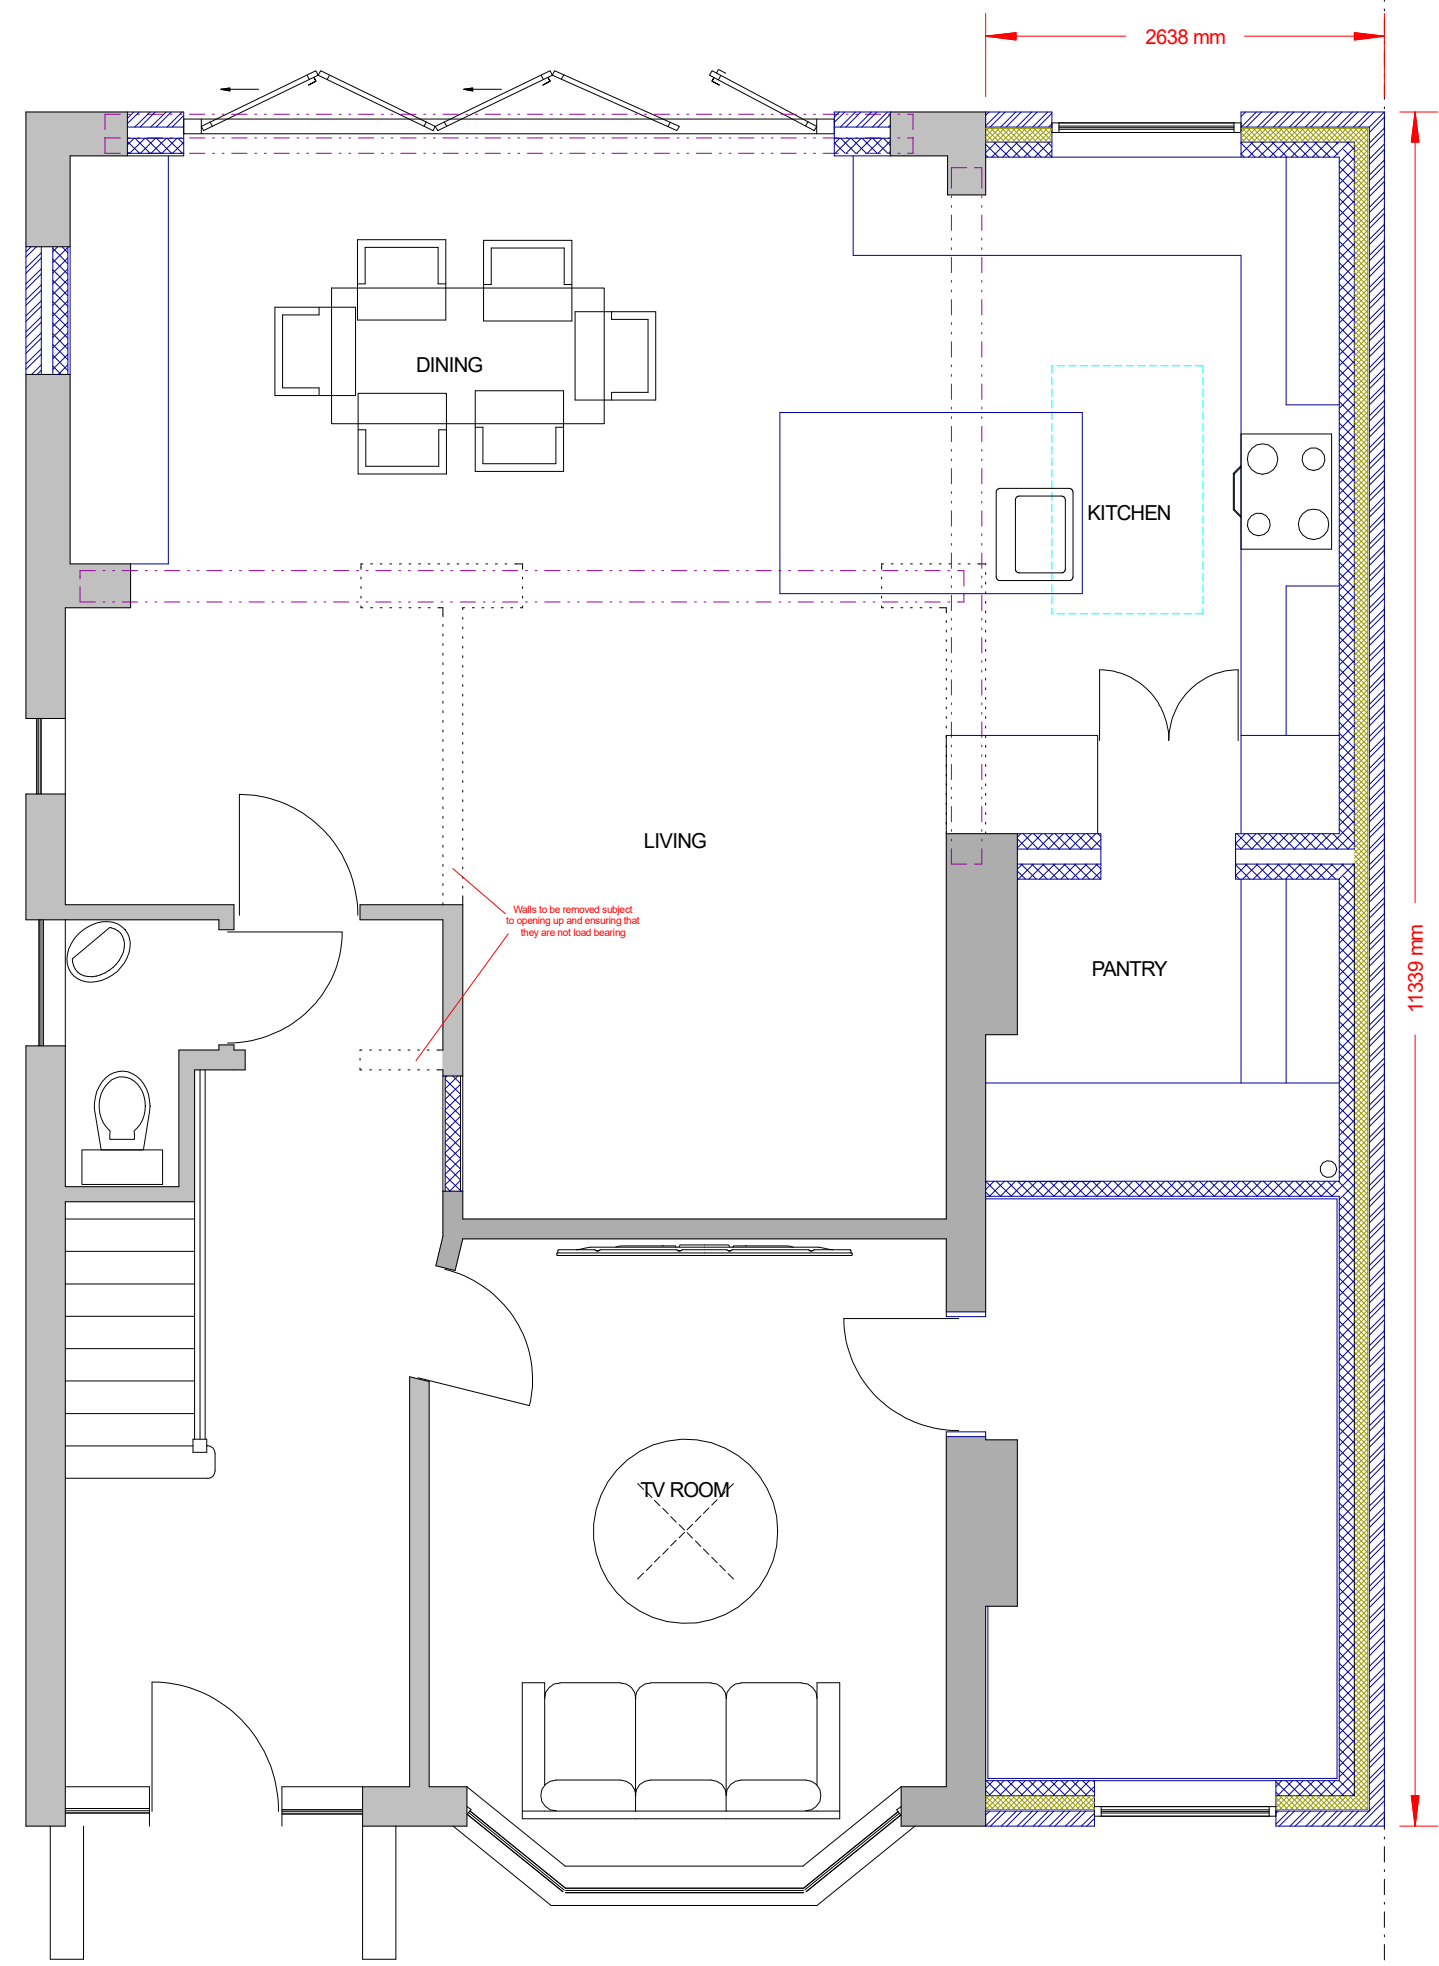

PROPOSED GROUND FLOOR PLAN

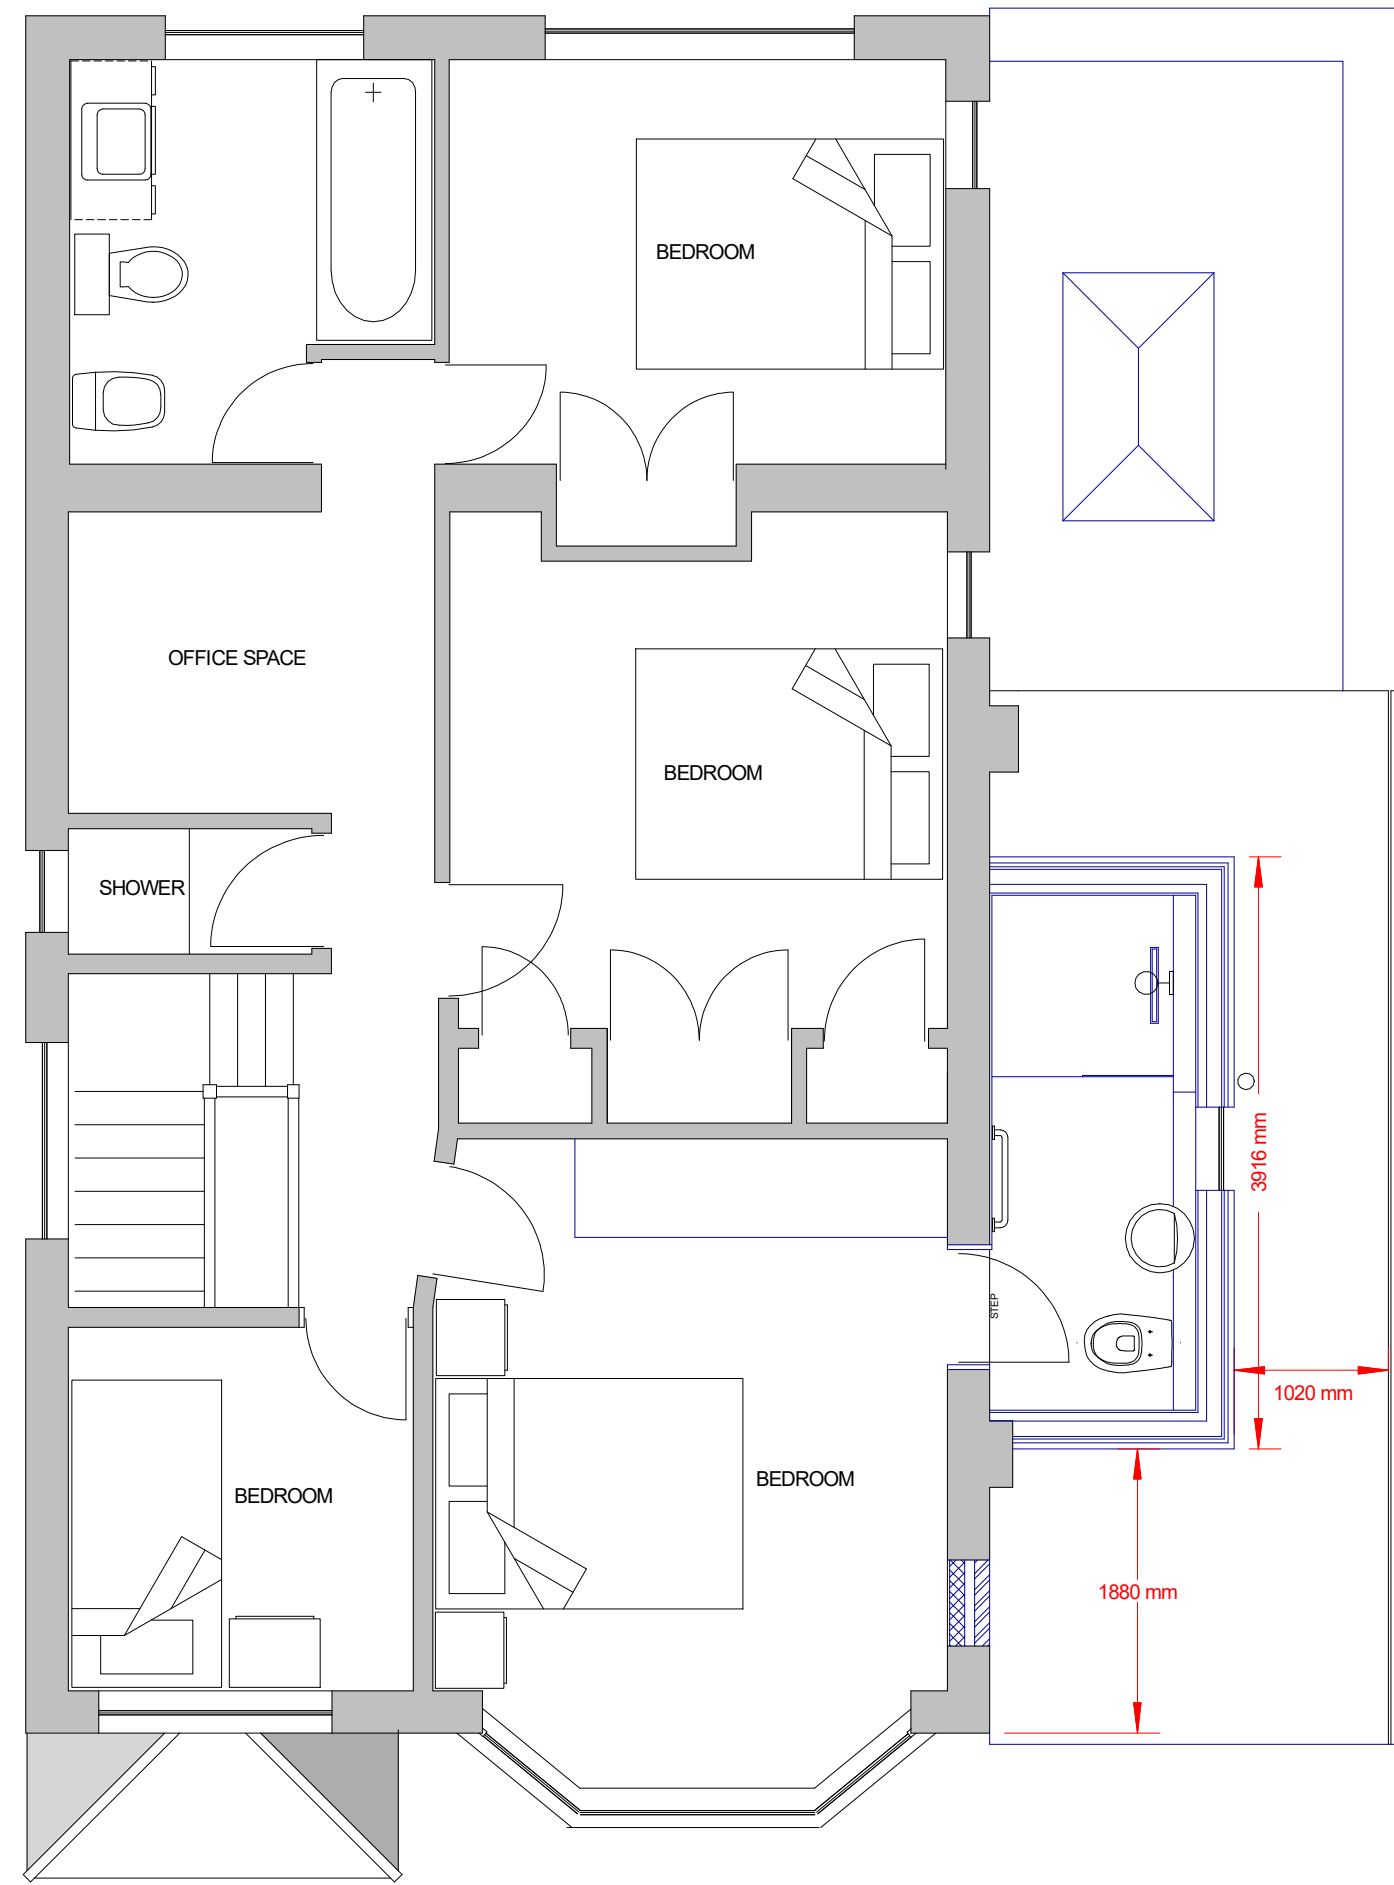

PROPOSED FIRST FLOOR PLAN

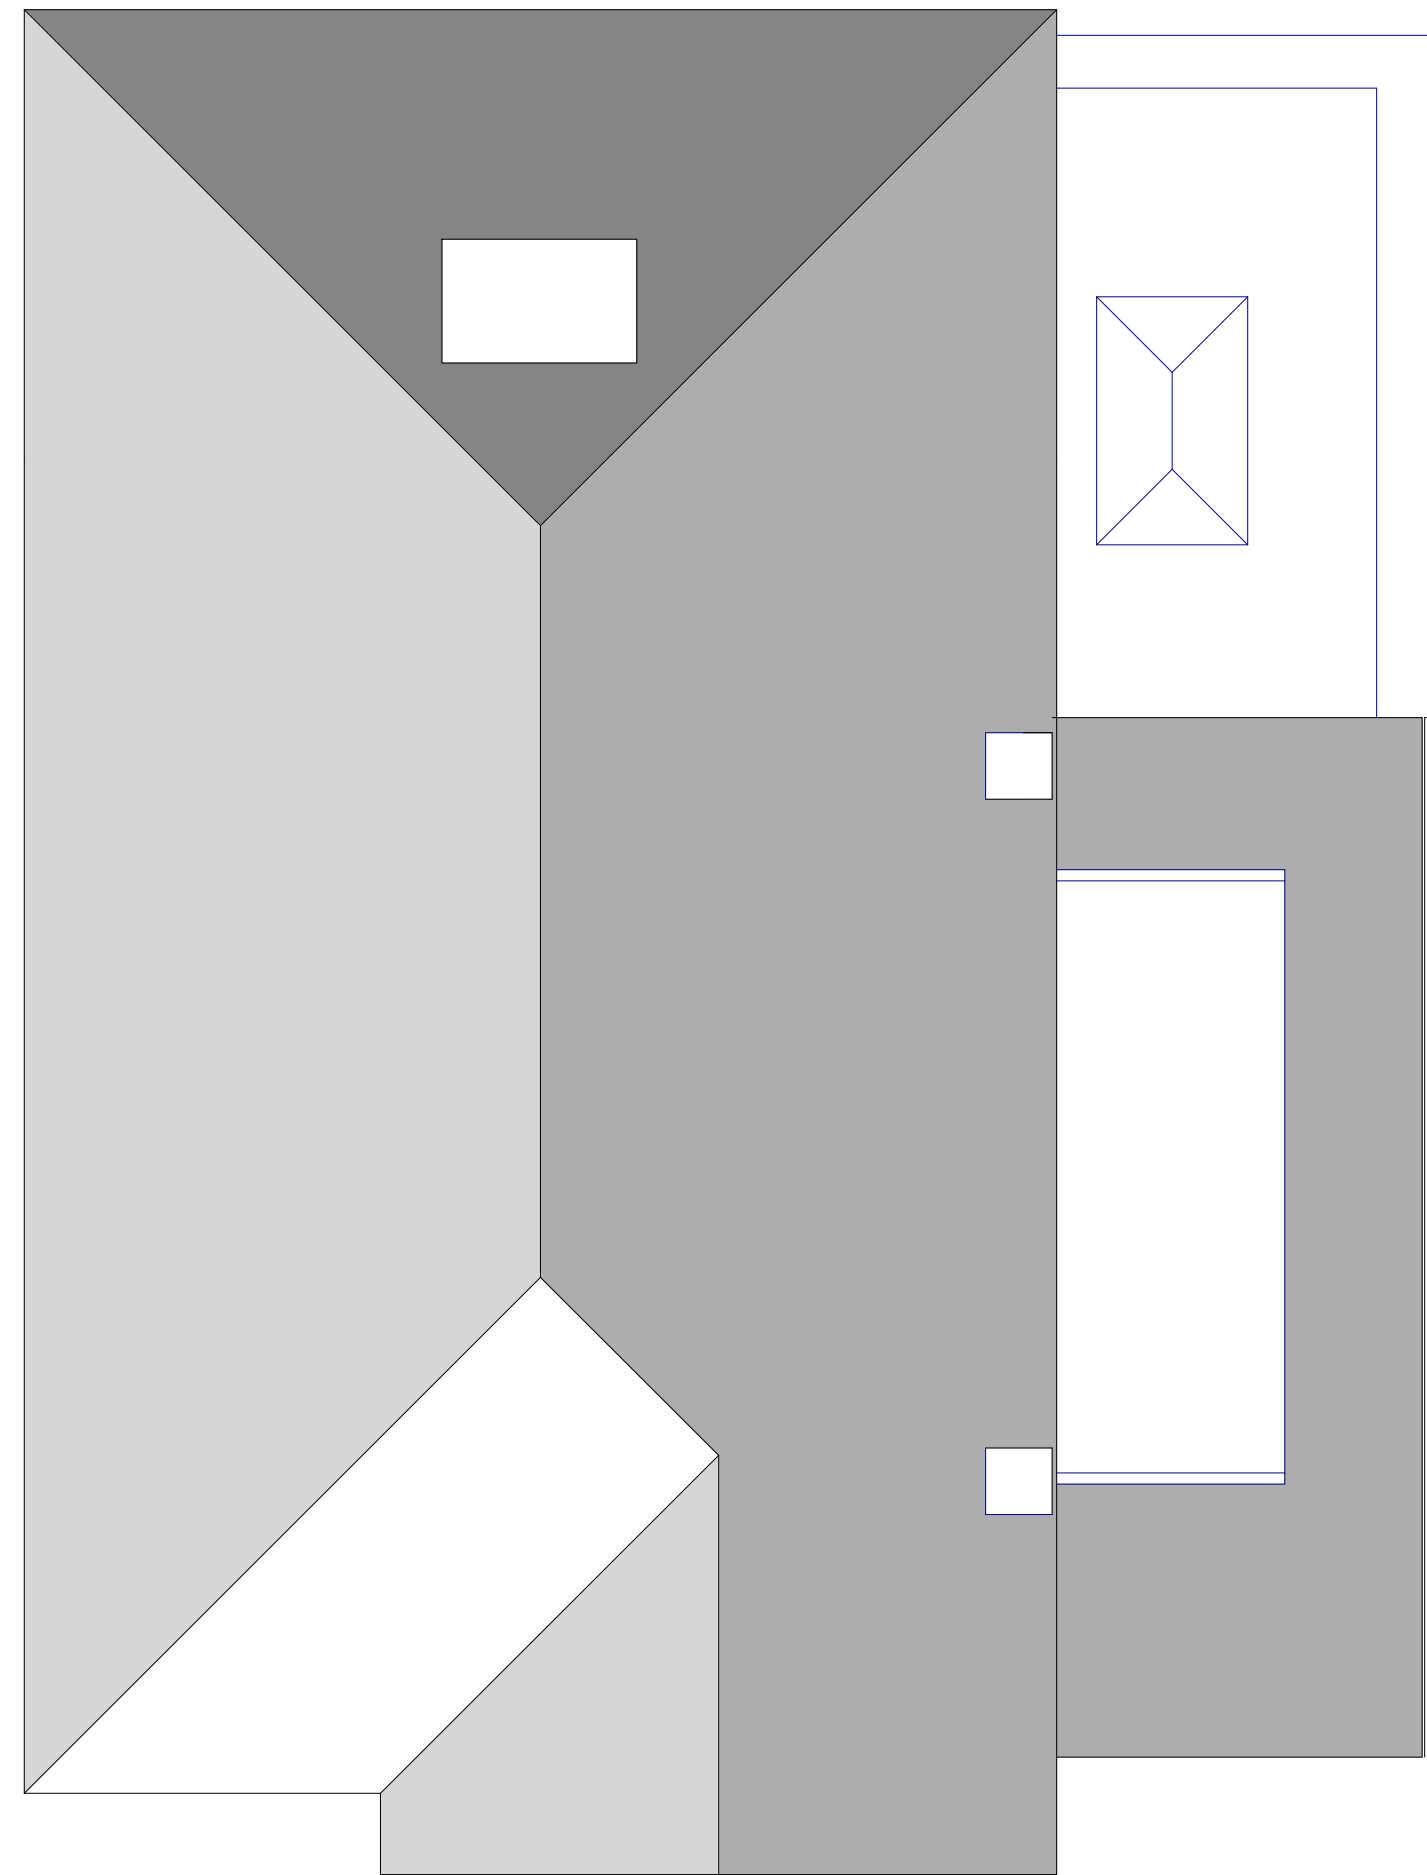

PROPOSED ROOF PLAN



PROPOSED REAR ELEVATION

24 St Georges Drive
Ickenham

SCALE 1:50
0 1m 2m 3m 4m 5m

PLAN Proposed Plans
PROJECT Single Storey Side Extension & Side Dormer

General Notes:
1. All dimensions to be checked on site prior to construction any discrepancies should be reported to the Highford design
2. All drawings are indicative of materials used requirements only and show design intent only
As this is a conceptual drawing, it is not intended to be used for construction purposes. It is for information only.
Copyright: Highford Design Ltd.
This drawing should not be used to calculate areas for the purpose of valuations. All dimensions to be checked
on site by contractor and such dimensions to be their responsibility

DWG No
2
Rev: -

Date: June 2025
Project: 24 St Georges Drive, Ickenham
Scale: 1:50 @ A0
Checked: AW
Drawing Title: Plans
Status: Planning
Job No: 506

Highford
Design and Build Limited
53a Glebe Road, Chalfont St Peter, SL9 9NL
email: info@highforddesign.co.uk - web: www.highforddesign.co.uk
mobile: 07597 340205