

Dimensions to be verified on site
DO NOT SCALE FROM THIS DRAWING.
Any areas indicated on this drawing are for guidance only. No responsibility is taken for their accuracy.

This drawing is the property of **Design Workshop Consultant Ltd**. Copyright reserved by them and the drawing is issued on the condition that it is not copied, reproduced, retained or disclosed to any unauthorized person, either wholly or in part without the consent in writing of **Design Workshop Consultant Ltd**.

Site Address:

21, Hoppner Road,
Hayes
UB4 8PZ



Title:

Proposed Elevations


Scale: 1:100

Paper Size: A3

Rev A Date 19/09/22 Comments Extension brought to 4.5 m

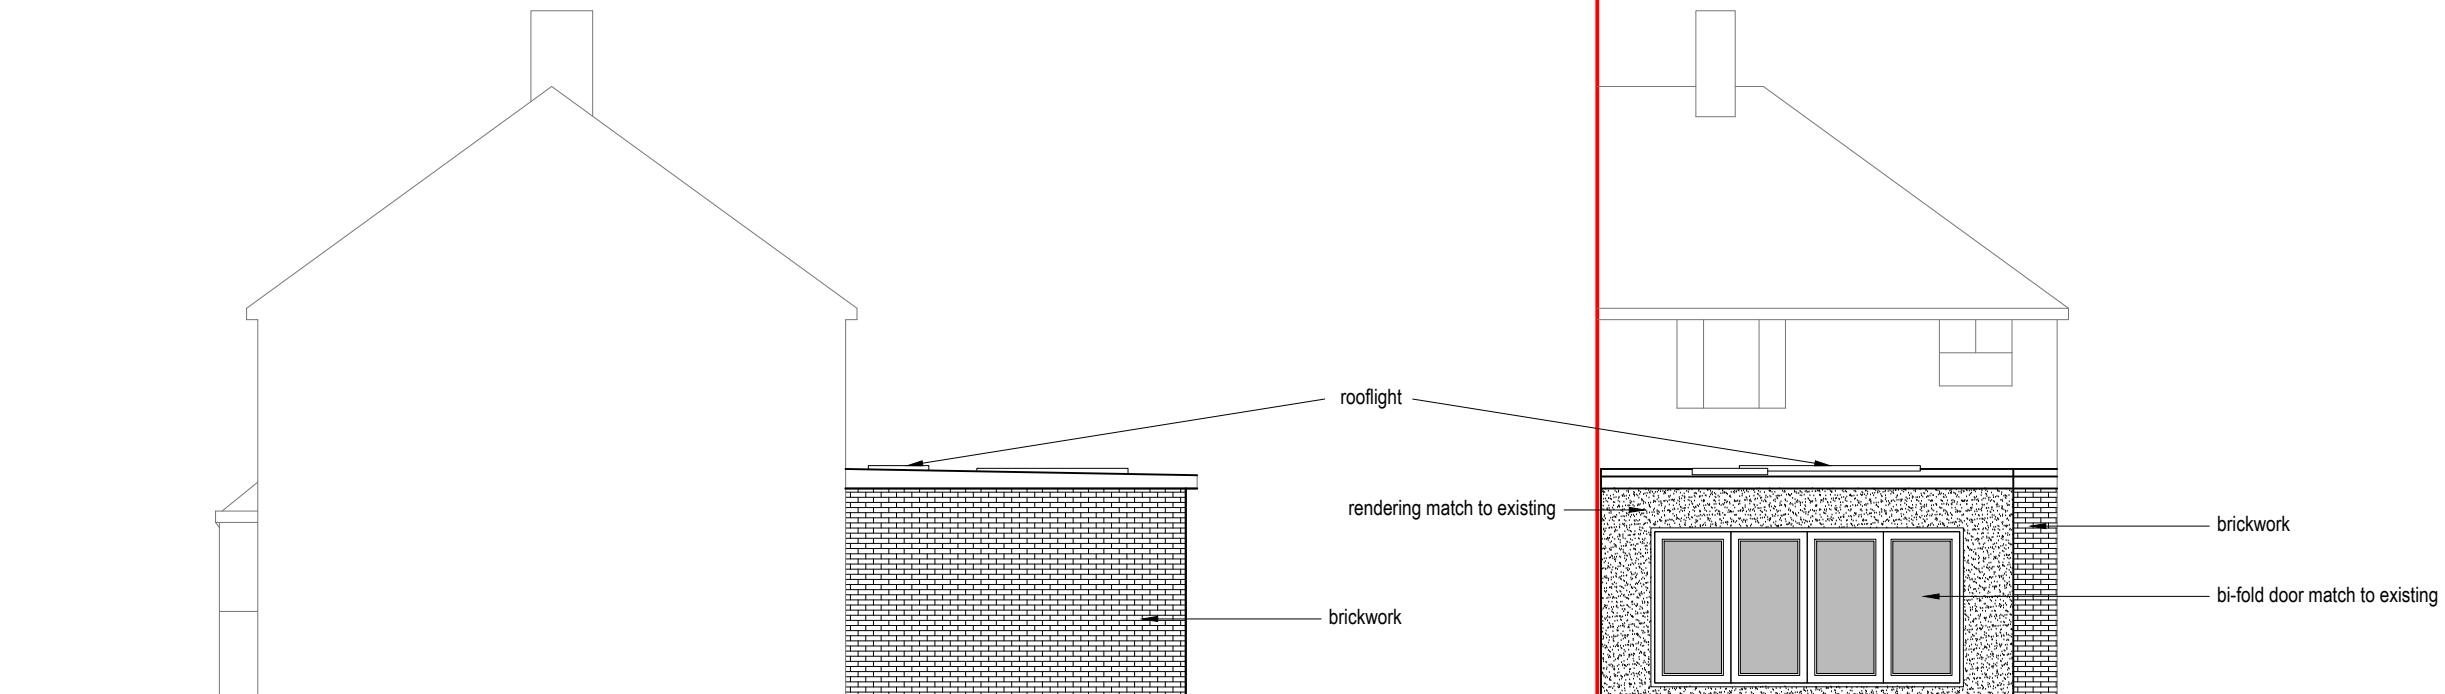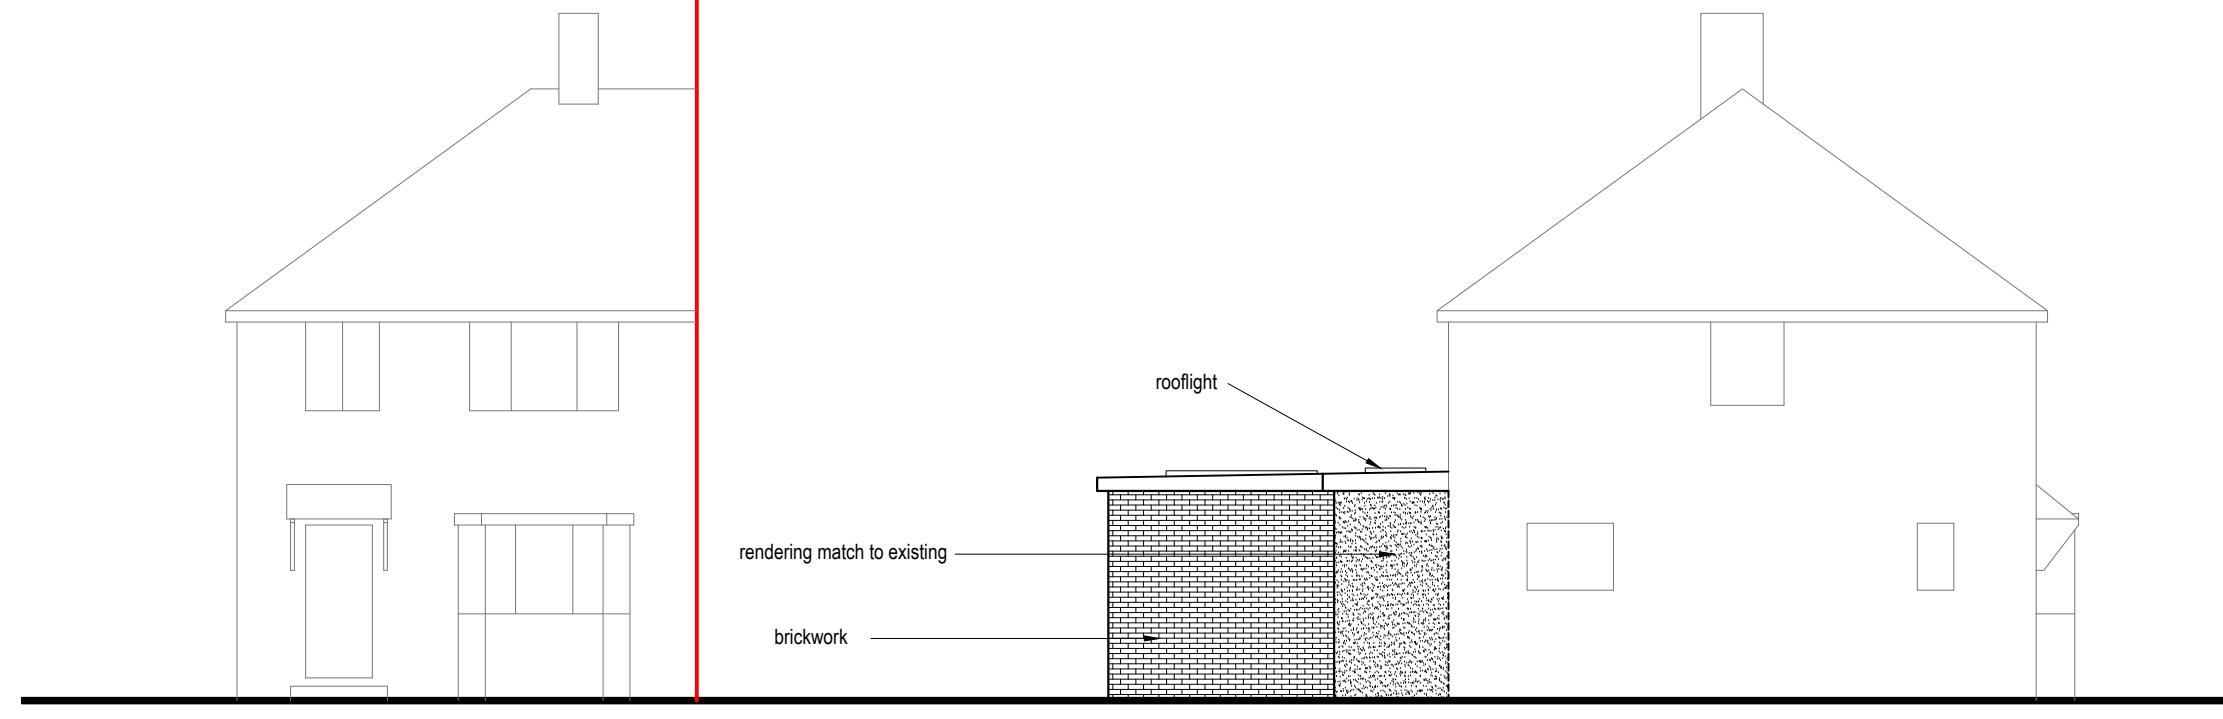

Drawn By: JM
Job Ref: 22075
Date: Sept 2022
Drawing No. PL - 04 Rev A

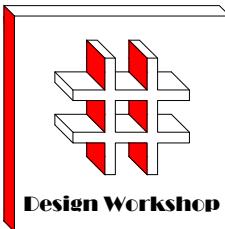

Dimensions to be verified on site
DO NOT SCALE FROM THIS DRAWING.
Any areas indicated on this drawing are for guidance only. No responsibility is taken for their accuracy.

This drawing is the property of **Design Workshop Consultant Ltd**. Copyright reserved by them and the drawing is issued on the condition that it is not copied, reproduced, retained or disclosed to any unauthorized person, either wholly or in part without the consent in writing of **Design Workshop Consultant Ltd**.

Site Address:

21, Hoppner Road,
Hayes
UB4 8PZ


Title:

Existing Elevations

Scale: 1:100


Paper Size: A3

Rev	Date	Comments

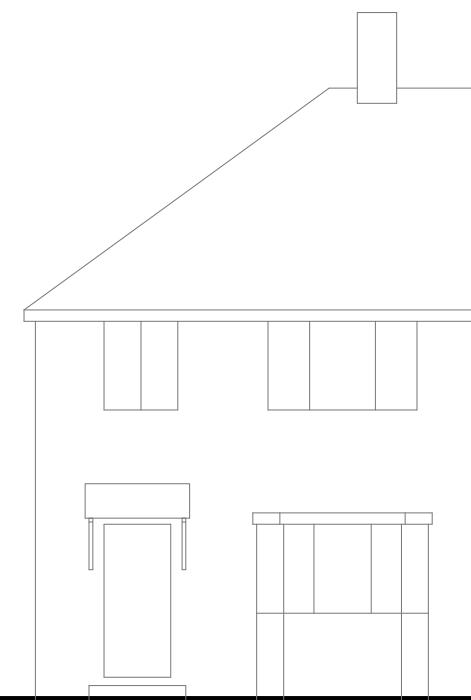


Front Elevation

0 1 2 3 4 5
metres 1:100 scale

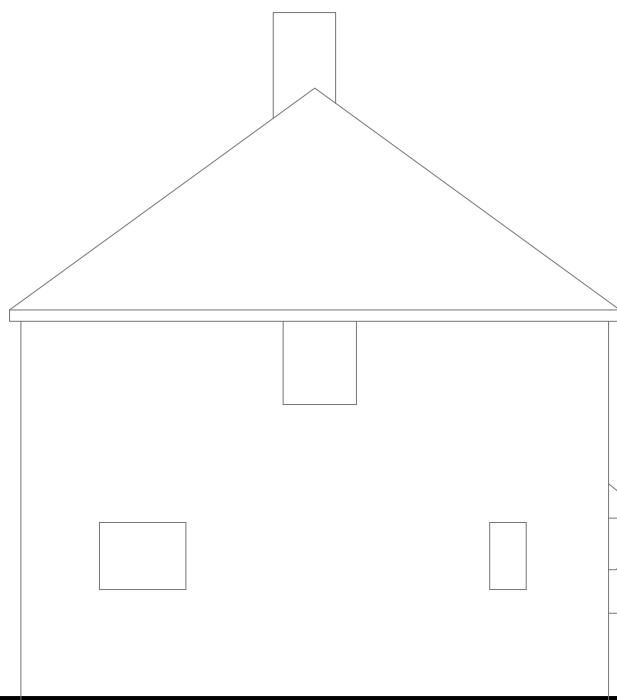


Side Elevation

0 1 2 3 4 5
metres 1:100 scale

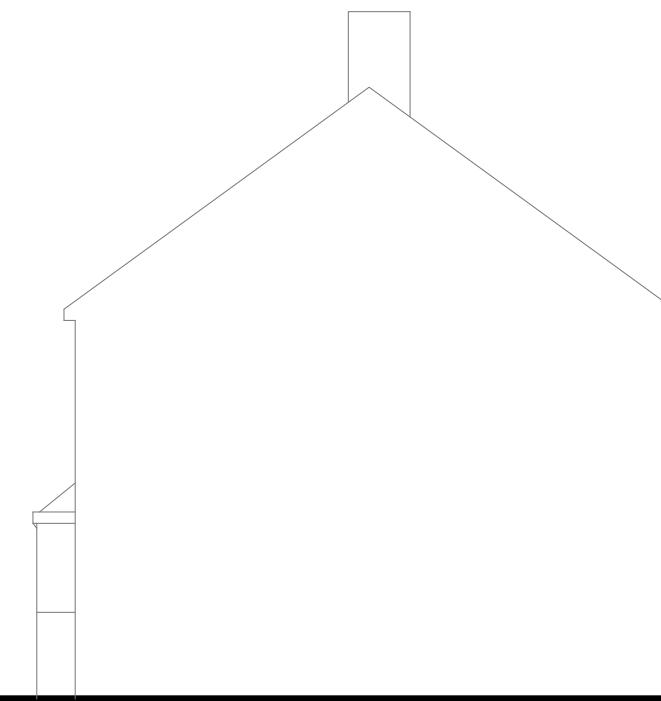

Side Elevation (neighbouring)

0 1 2 3 4 5
metres 1:100 scale

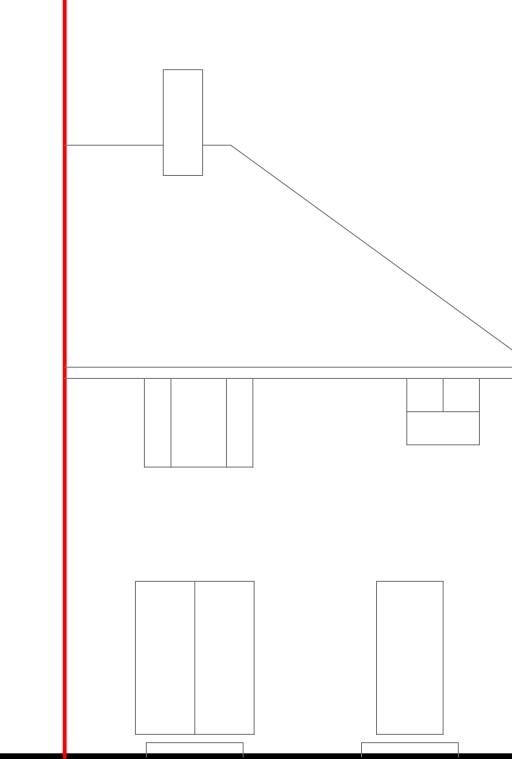

Rear Elevation


0 1 2 3 4 5
metres 1:100 scale

Drawn By: JM

Job Ref: 22075

Date: July 2022

Drawing No. PL - 03

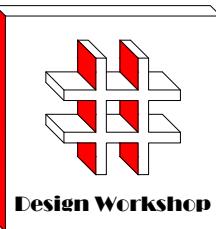

Dimensions to be verified on site
DO NOT SCALE FROM THIS DRAWING.
Any areas indicated on this drawing are for guidance only. No responsibility is taken for their accuracy.

This drawing is the property of **Design Workshop Consultant Ltd**. Copyright reserved by them and the drawing is issued on the condition that it is not copied, reproduced, retained or disclosed to any unauthorized person, either wholly or in part without the consent in writing of **Design Workshop Consultant Ltd**.

Site Address:

21, Hoppner Road,
Hayes
UB4 8PZ


Title:

Existing & Proposed Ground Floor
Plans

Scale: 1:100, 1:50


Paper Size: A3

Rev A	Date 19/09/22	Comments Extension brought to 4.5 m
-------	---------------	-------------------------------------

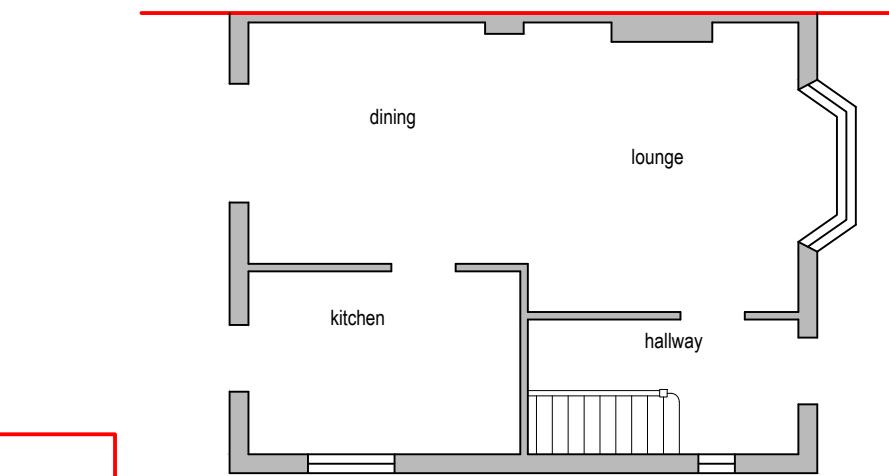

Existing Ground Floor Plan

0 1 2 3 4 5
metres 1:100 scale

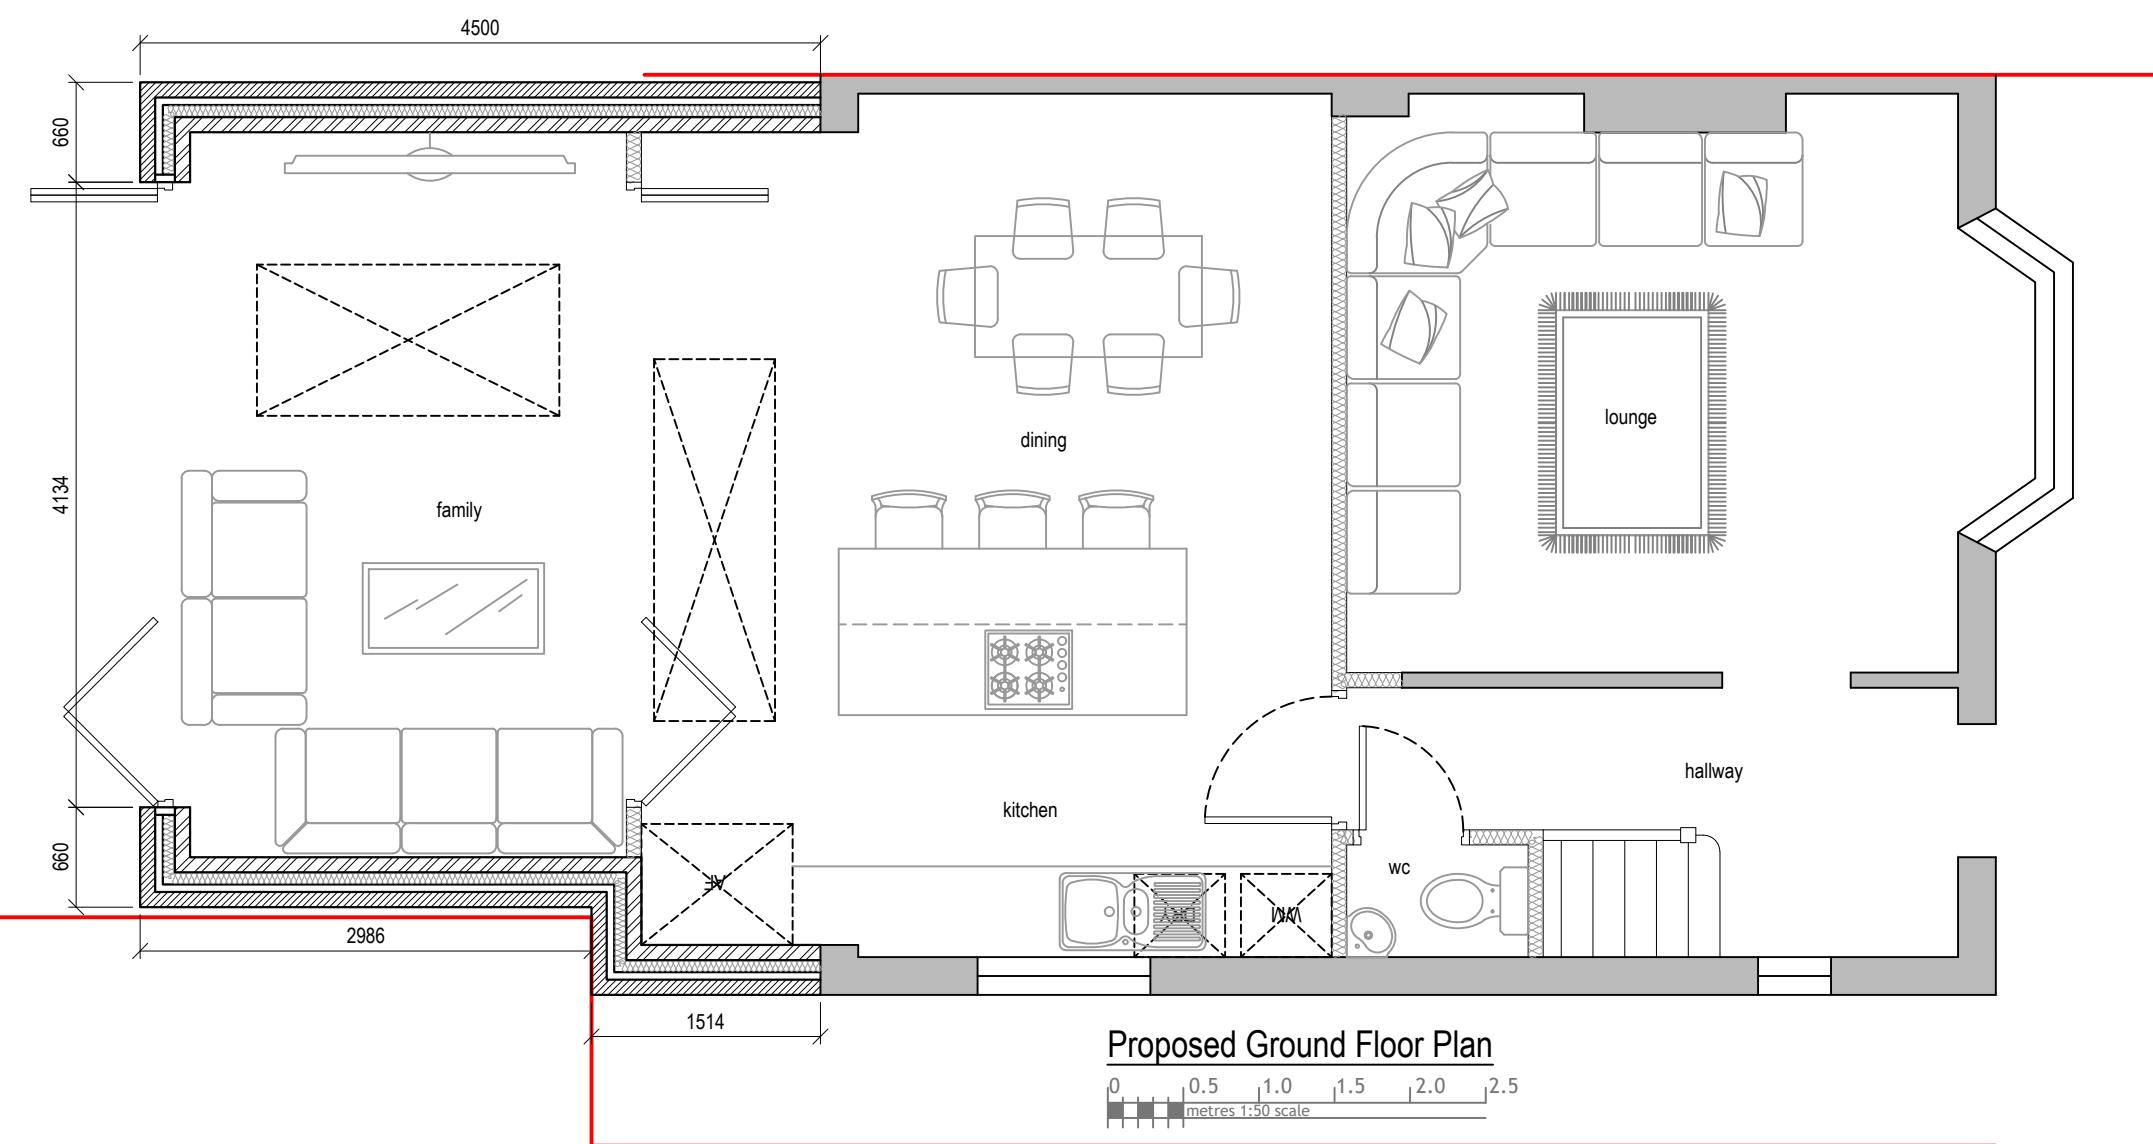


Drawn By: JM

Job Ref: 22075

Date: Sept 2022

Drawing No. PL - 02 Rev A

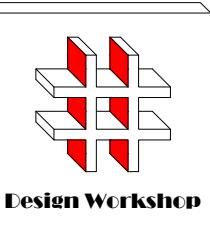

Design Workshop

Dimensions to be verified on site
DO NOT SCALE FROM THIS DRAWING.
Any areas indicated on this drawing are for guidance only.
No responsibility is taken for their accuracy.


This drawing is the property of **Design Workshop Consultant Ltd**. Copyright reserved by them and the drawing is issued on the condition that it is not copied, reproduced, retained or disclosed to any unauthorized person, either wholly or in part without the consent in writing of **Design Workshop Consultant Ltd**.

Site Address:

21, Hoppner Road,
Hayes
UB4 8PZ

Title:

Block and Location
Plans

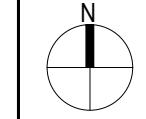

Scale: 1:500, 1:1250

Paper Size: A3

Rev A Date 19/09/22 Comments Extension brought to 4.5 m

Proposed Extension



Block Plan

0 5 10 15 20 25
metres 1:500 scale



Site Location

0 10 20 30 40 50
metres 1:1250 scale

Drawn By: JM

Job Ref: 22075

Date: Sept 2022

Drawing No. PL - 01 Rev A