


NOTE:

ANY WINDOW INSERTED ON WALL OR ROOF SLOPE FORMING A SIDE ELEVATION OF THE DWELLING SHALL BE:

1. OBSCURE P GLAZED
2. NON- OPENING UNLESS THE PARTS OF THE WINDOW WHICH CAN BE OPENED ARE MORE THAN 1.7 METERS ABOVE THE FLOOR OF THE ROOM IN WHICH THE WINDOW IS INSTALLED.
3. ROOF WINDOW WILL NOT PROTRUDE MORE THAN 150MM

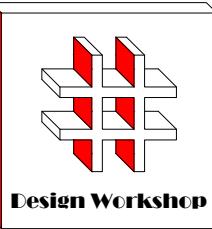

Dimensions to be verified on site.  
DO NOT SCALE FROM THIS DRAWING.  
Any areas indicated on this drawing are for guidance only.  
No responsibility is taken for their accuracy.

This drawing is the property of **Design Workshop Consultant Ltd**. Copyright reserved by them and the drawing is issued on the condition that it is not copied, reproduced, retained or disclosed to any unauthorized person, either wholly or in part without the consent in writing of **Design Workshop Consultant Ltd**.

Site Address:

21, Hoppner Road,  
Hayes  
UB4 8PZ

Title:



Proposed Elevations

Scale: 1:100

Paper Size: A3

Rev Date Comments

Drawn By: JM  
Job Ref: 22075  
Date: July 2022  
Drawing No. LW - 05

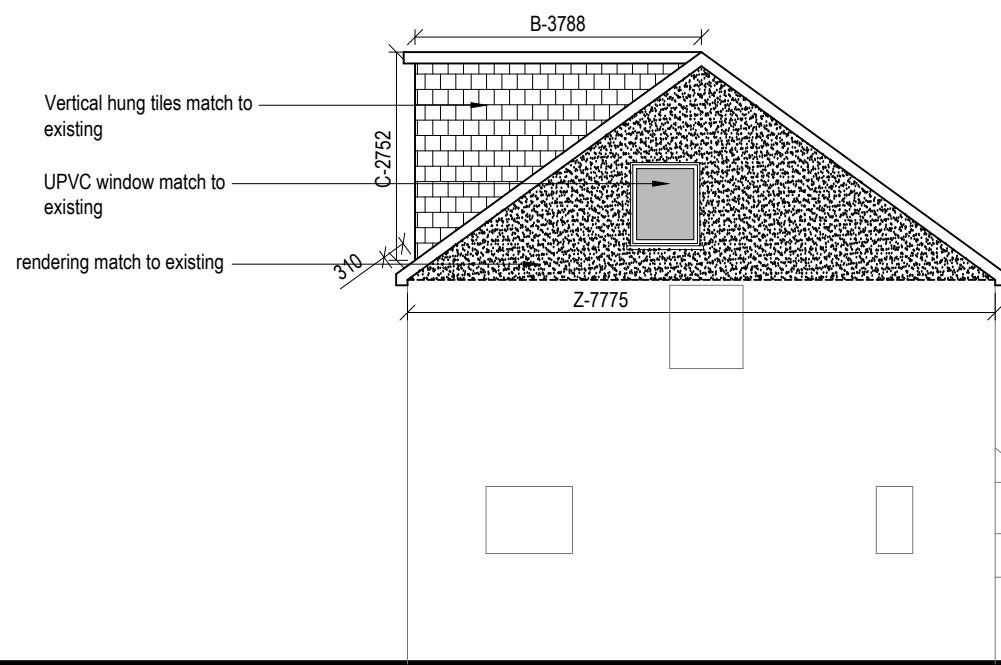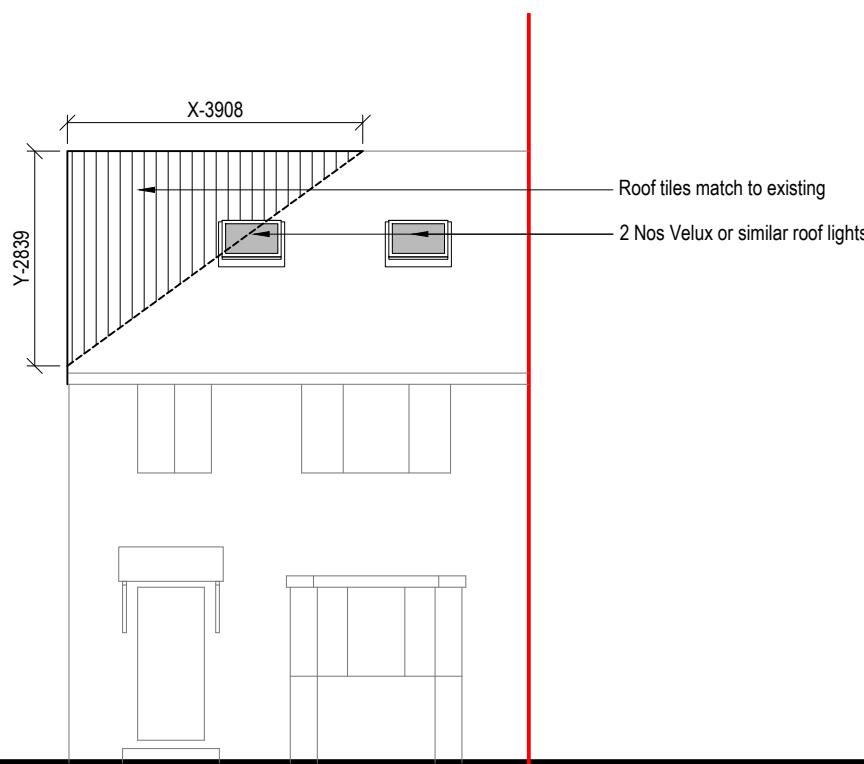

#### VOLUME CALCULATION :-




##### 1. HIP TO GABLE :-

$$X-3.90 \times Y-2.83 \times Z-7.77 \times \frac{1}{6} = 14.29 \text{ M3}$$




##### 2. DORMER :-


$$A-5.83 \times B-3.78 \times C-2.75 \times \frac{1}{2} = 30.30 \text{ M3}$$

$$\text{TOTAL} :- 14.29 + 30.30 = 44.59 \text{ M3}$$

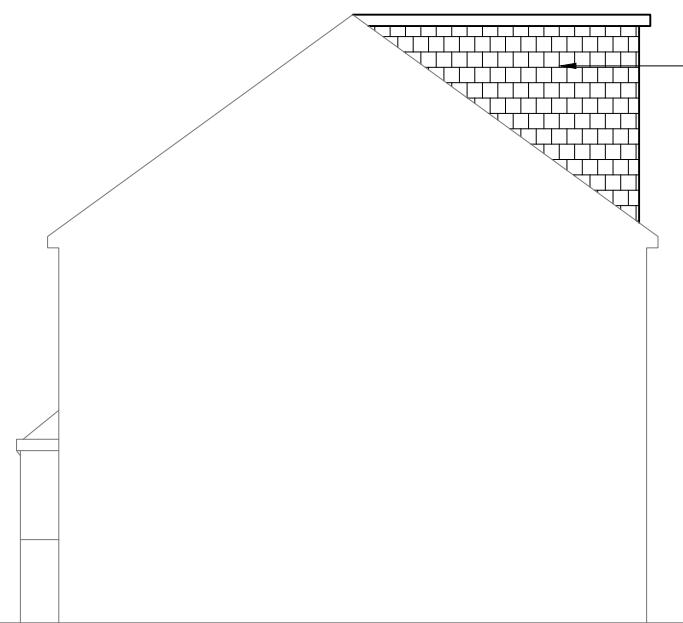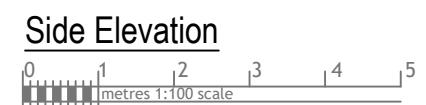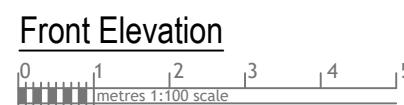

Vertical hung tiles match to existing  
Juliet balcony with glass handrail @ 1000 mm height

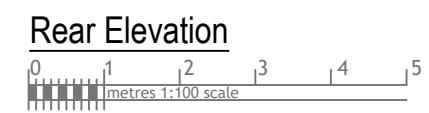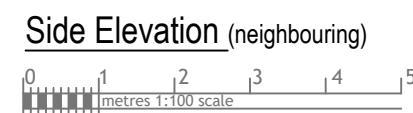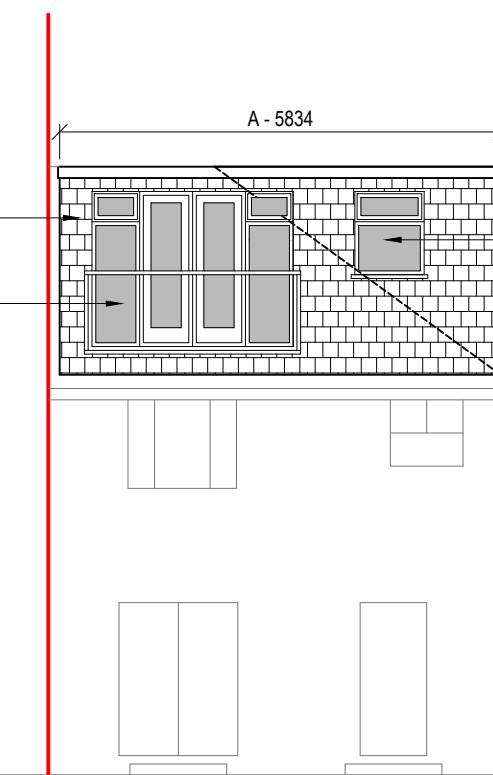

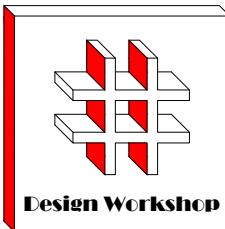

Dimensions to be verified on site  
DO NOT SCALE FROM THIS DRAWING.  
Any areas indicated on this drawing are for guidance only. No responsibility is taken for their accuracy.

This drawing is the property of **Design Workshop Consultant Ltd**. Copyright reserved by them and the drawing is issued on the condition that it is not copied, reproduced, retained or disclosed to any unauthorized person, either wholly or in part without the consent in writing of **Design Workshop Consultant Ltd**.

Site Address:

21, Hoppner Road,  
Hayes  
UB4 8PZ


Title:

Existing Elevations

Scale: 1:100


Paper Size: A3

Rev	Date	Comments

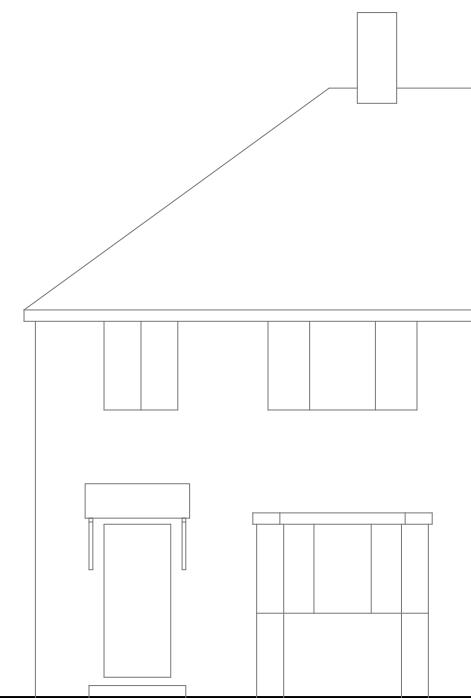


Front Elevation

0 1 2 3 4 5  
metres 1:100 scale

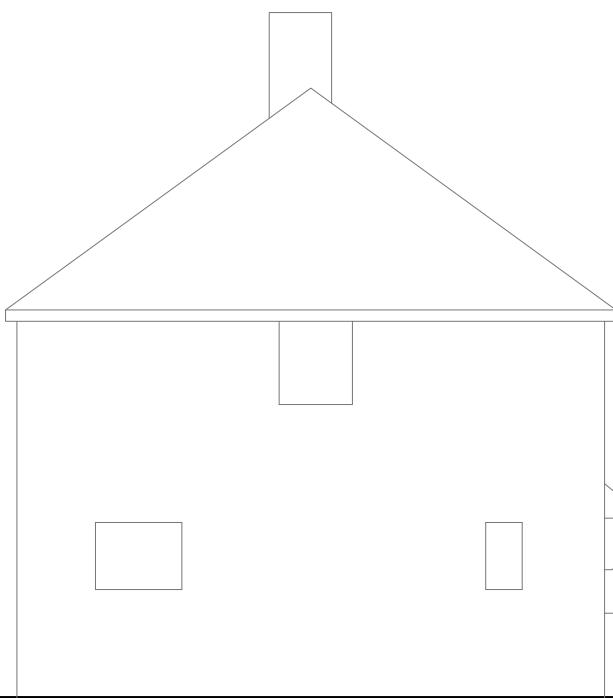


Side Elevation

0 1 2 3 4 5  
metres 1:100 scale

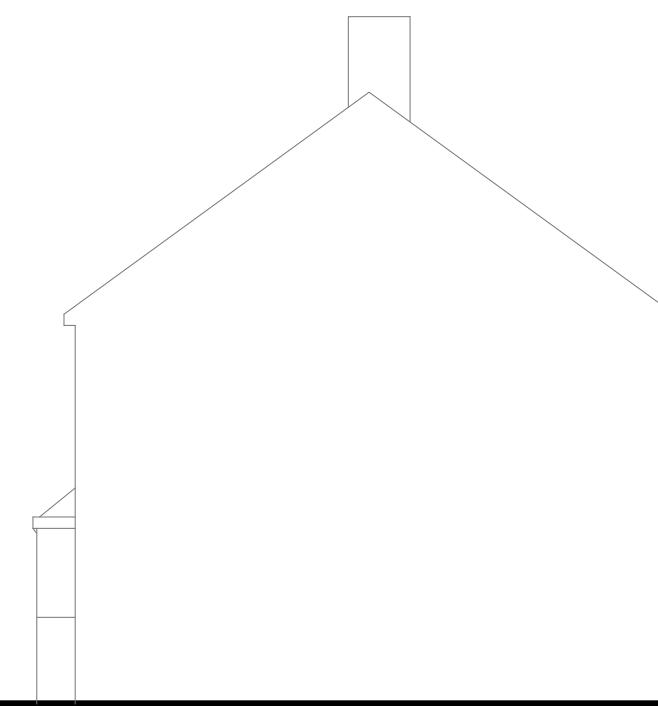

Side Elevation (neighbouring)

0 1 2 3 4 5  
metres 1:100 scale

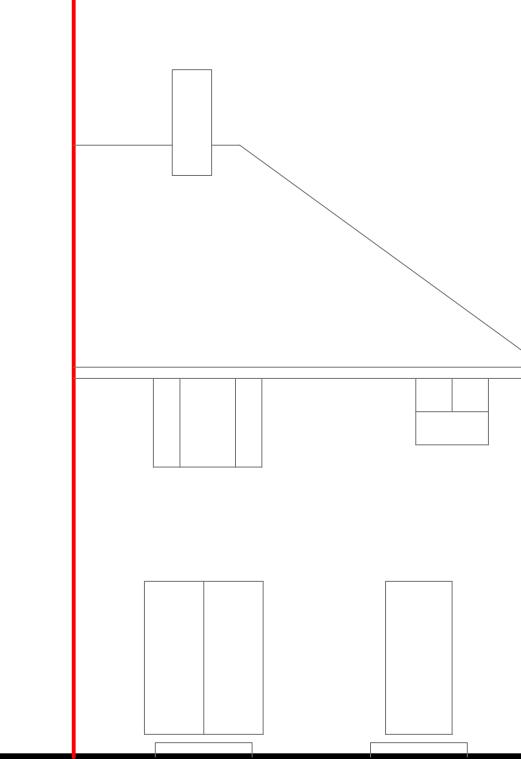

Rear Elevation


0 1 2 3 4 5  
metres 1:100 scale

Drawn By: JM

Job Ref: 22075

Date: July 2022

Drawing No. LW - 04

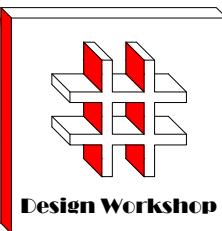

Design Workshop

Dimensions to be verified on site  
DO NOT SCALE FROM THIS DRAWING.  
Any areas indicated on this drawing are for guidance  
only. No responsibility is taken for their accuracy.

This drawing is the property of **Design Workshop Consultant Ltd**. Copyright reserved by them and the drawing is issued on the condition that it is not copied, reproduced, retained or disclosed to any unauthorized person, either wholly or in part without the consent in writing of **Design Workshop Consultant Ltd**.

Site Address:

21, Hoppner Road,  
Hayes  
UB4 8PZ


Title:

Proposed Loft Plans

Scale: 1:50

Paper Size: A3

Rev Date Comments

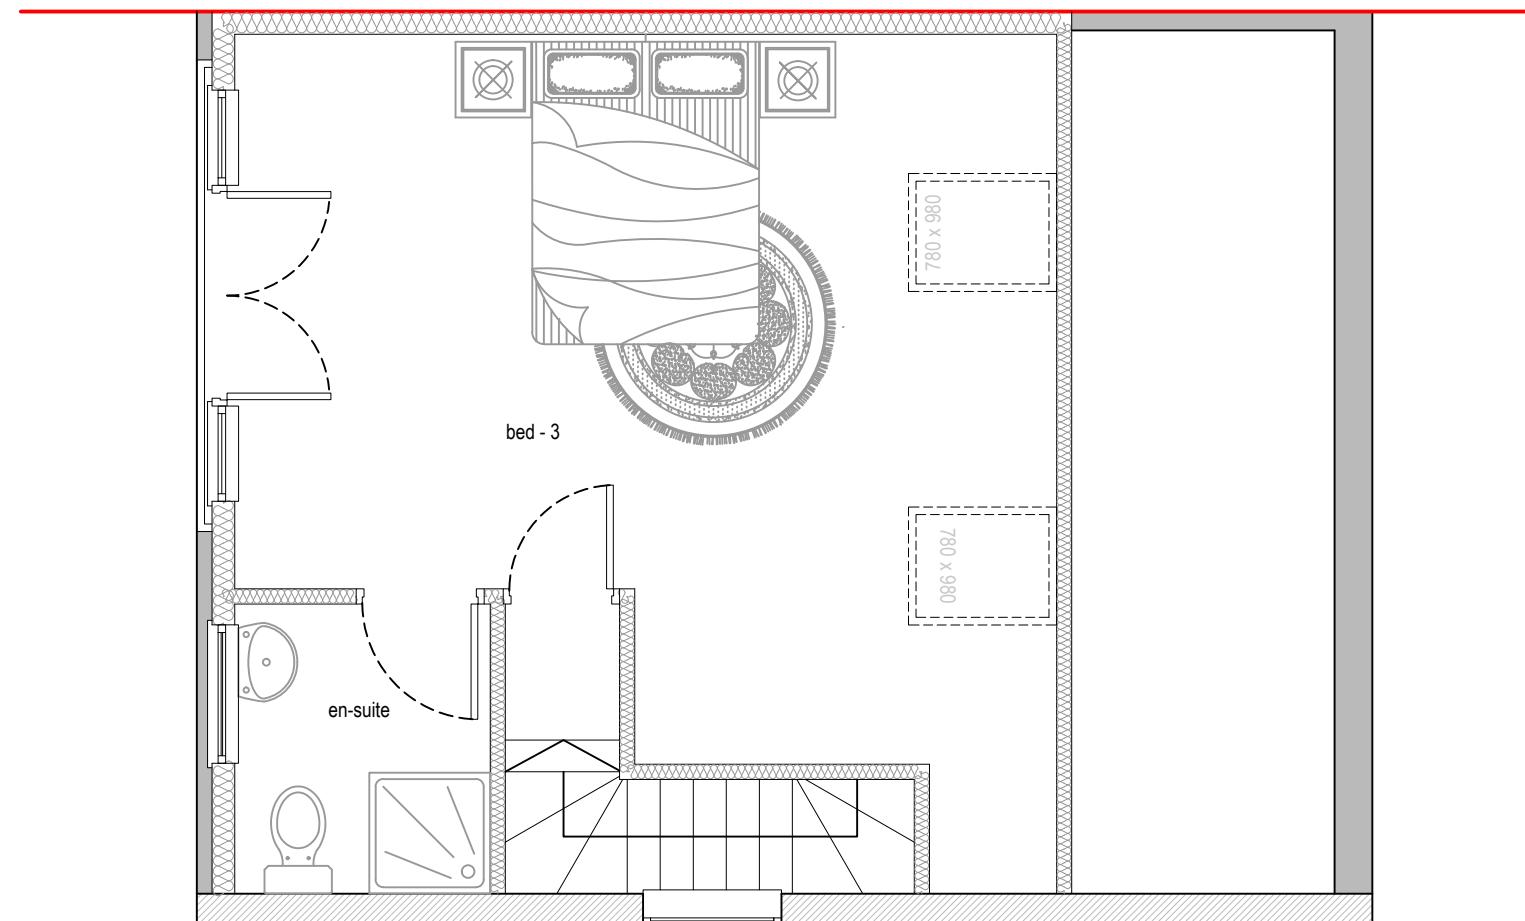

Proposed Loft Plan


0 0.5 1.0 1.5 2.0 2.5  
metres 1:50 scale

Drawn By: JM

Job Ref: 22075

Date: July 2022

Drawing No. LW - 03

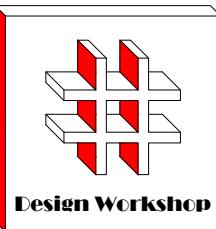

Dimensions to be verified on site  
DO NOT SCALE FROM THIS DRAWING.  
Any areas indicated on this drawing are for guidance only. No responsibility is taken for their accuracy.

This drawing is the property of **Design Workshop Consultant Ltd**. Copyright reserved by them and the drawing is issued on the condition that it is not copied, reproduced, retained or disclosed to any unauthorized person, either wholly or in part without the consent in writing of **Design Workshop Consultant Ltd**.

Site Address:

21, Hoppner Road,  
Hayes  
UB4 8PZ


Title:

Existing & Proposed Ground Floor and First Floor Plans

Scale: 1:100


Paper Size: A3

Rev Date Comments

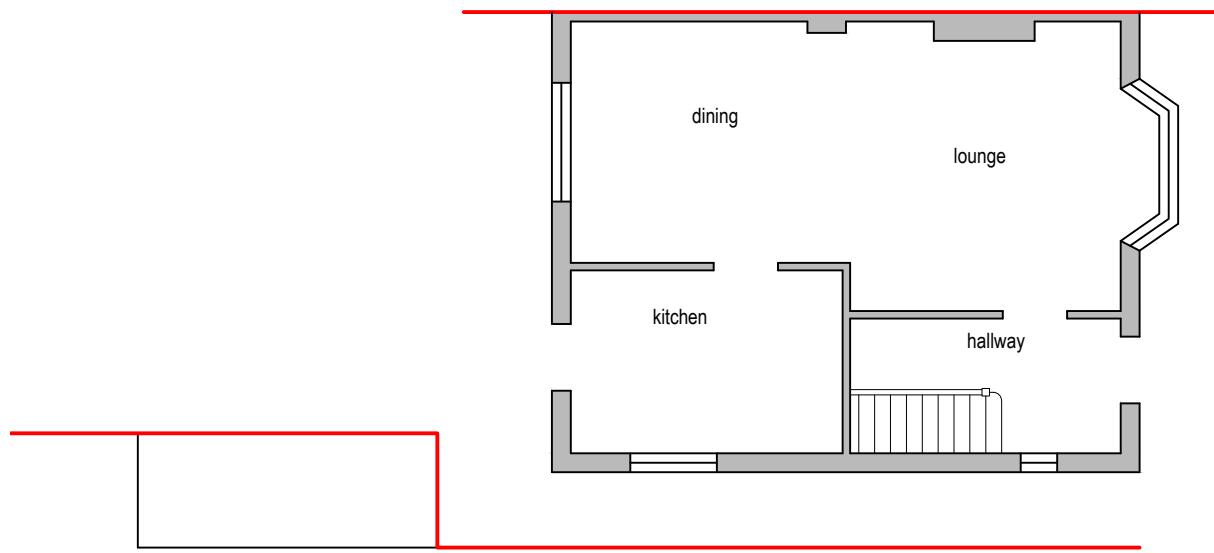


Existing Ground Floor Plan

0 1 2 3 4 5  
metres 1:100 scale

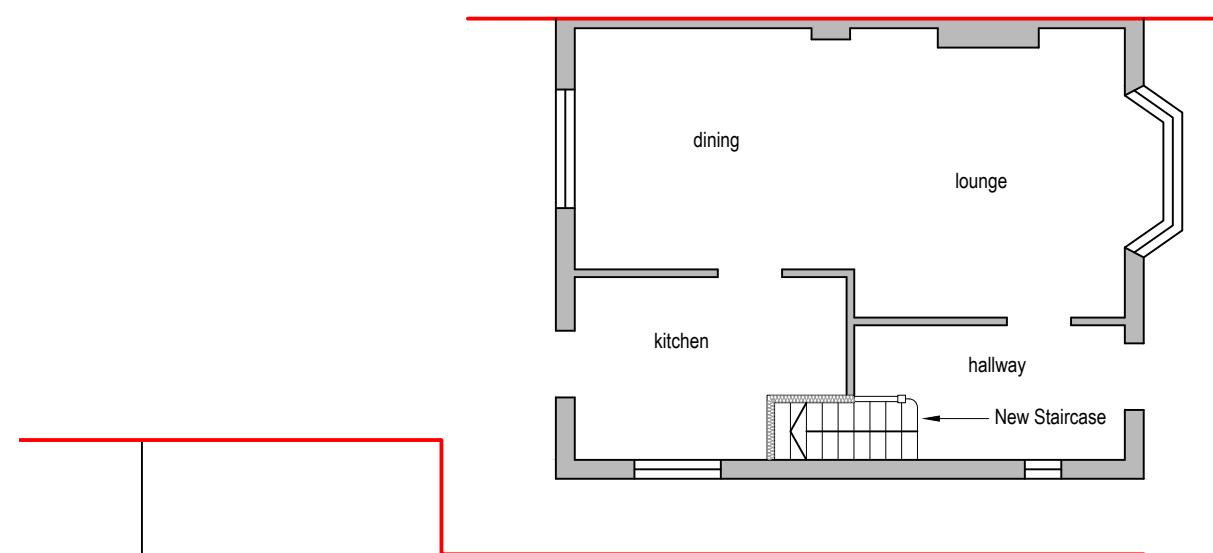


Proposed Ground Floor Plan

0 1 2 3 4 5  
metres 1:100 scale

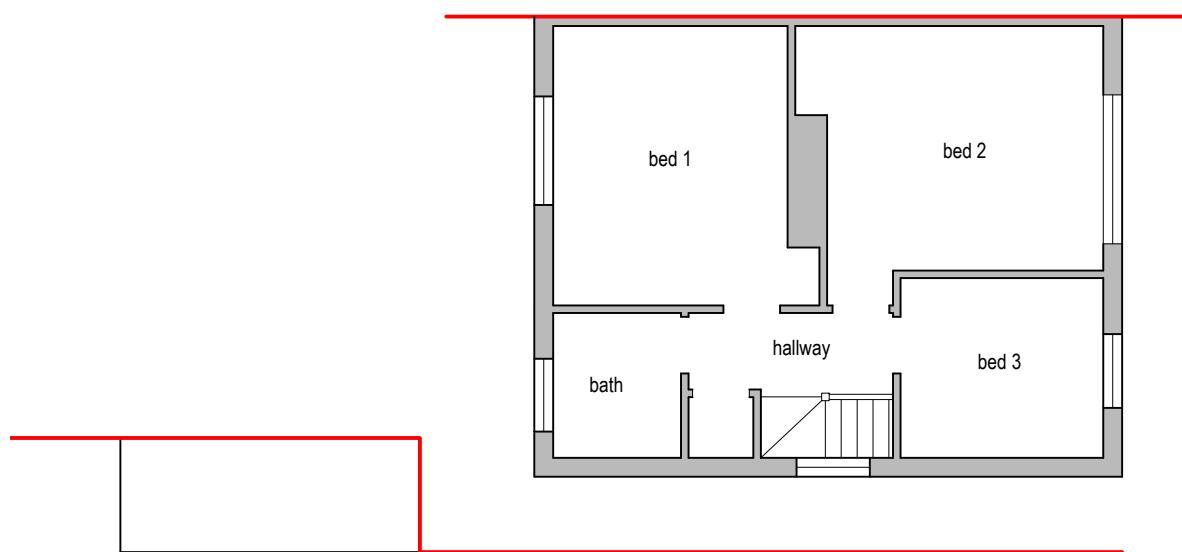

Existing First Floor Plan

0 1 2 3 4 5  
metres 1:100 scale

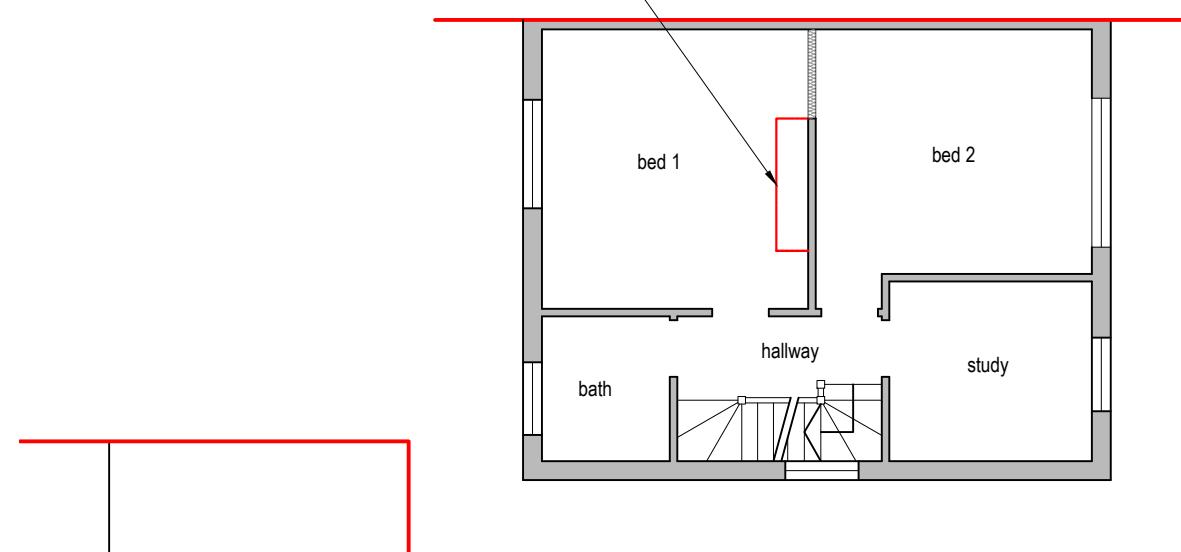


Proposed First Floor Plan

0 1 2 3 4 5  
metres 1:100 scale

Chimney to be removed

Drawn By: JM  
Job Ref: 22075  
Date: July 2022  
Drawing No. LW - 02

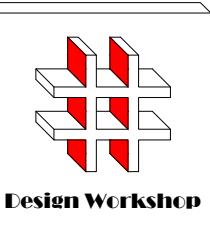

Design Workshop

Dimensions to be verified on site  
DO NOT SCALE FROM THIS DRAWING.  
Any areas indicated on this drawing are for guidance only. No responsibility is taken for their accuracy.


This drawing is the property of **Design Workshop Consultant Ltd**. Copyright reserved by them and the drawing is issued on the condition that it is not copied, reproduced, retained or disclosed to any unauthorized person, either wholly or in part without the consent in writing of **Design Workshop Consultant Ltd**.

Site Address:

21, Hoppner Road,  
Hayes  
UB4 8PZ

Title:

Block and Location  
Plans

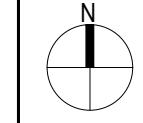

Scale: 1:500, 1:1250

Paper Size: A3

Rev Date Comments



Drawn By: JM

Job Ref: 22075

Date: July 2022

Drawing No. LW - 01