

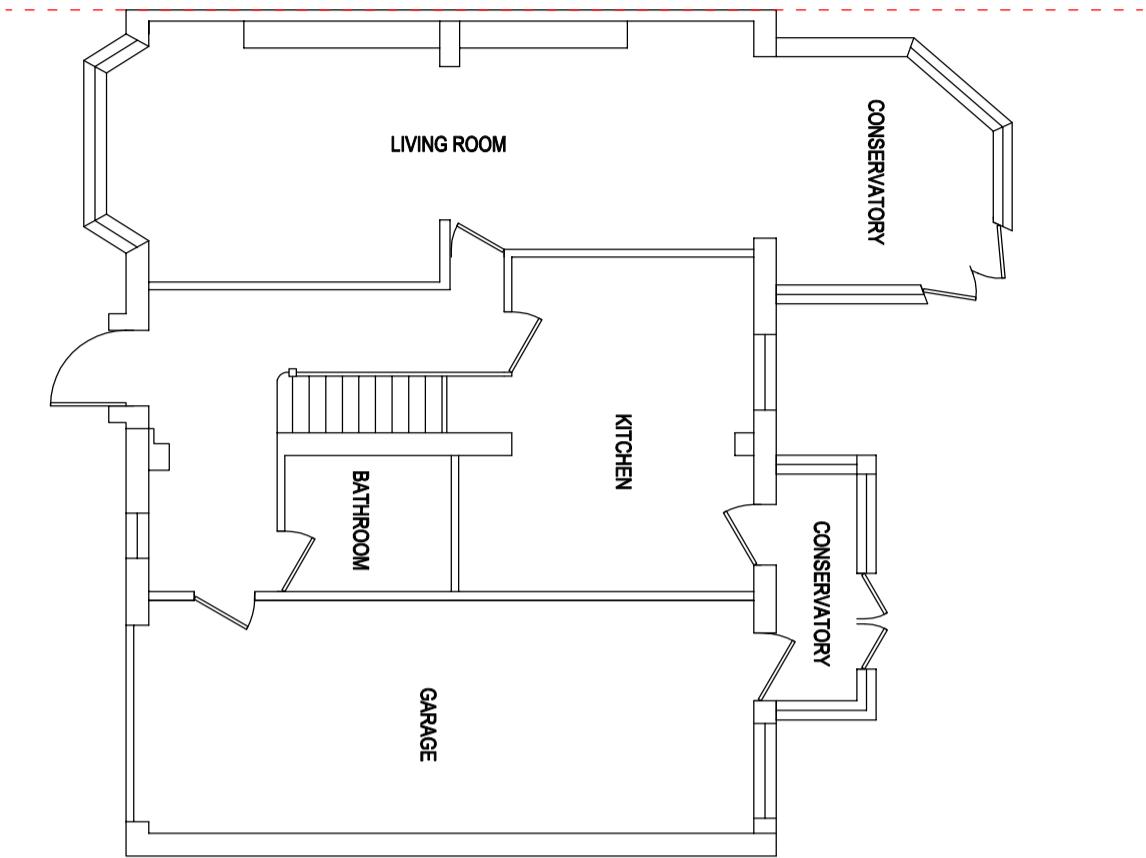
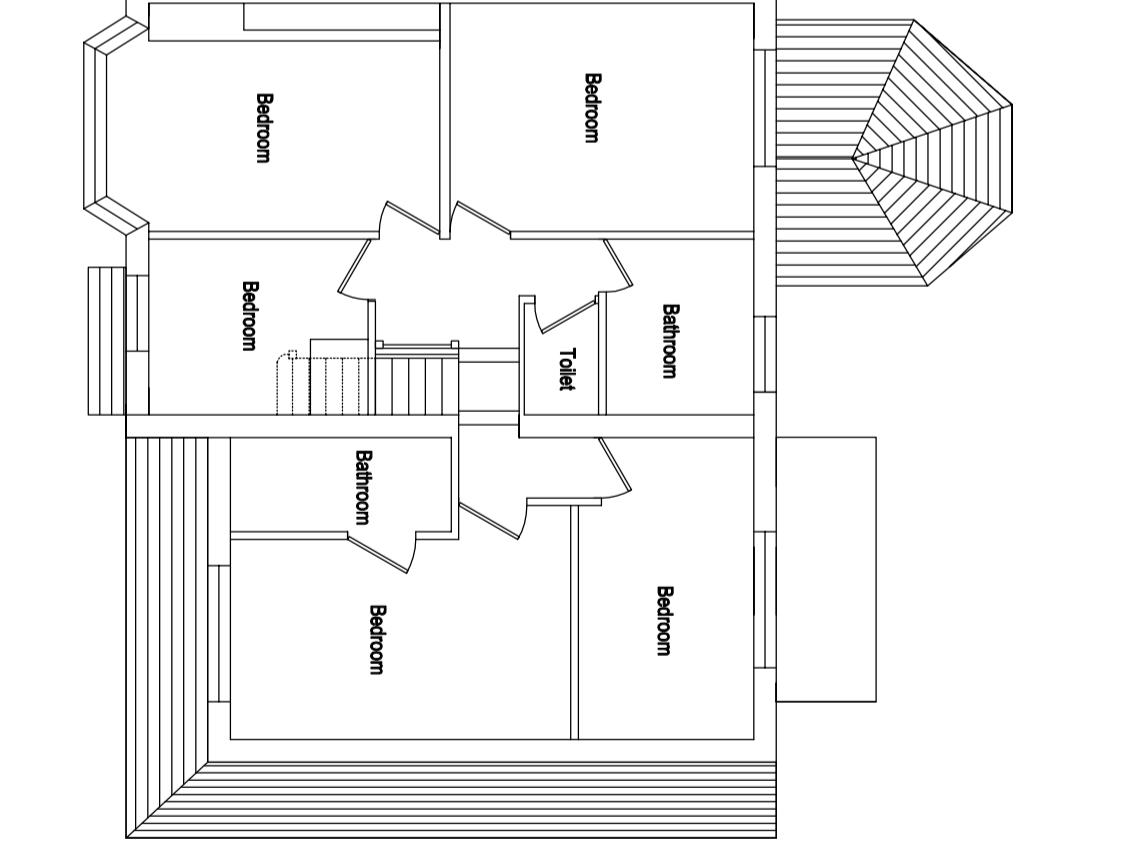


<p>SEWA  ENTERPRISES LTD Architectural & Structural Design Consultant Email: info@sewaenterprises.com M: 07863 106679</p> <p>NOTES All setting out dimensions is to be checked and verified on site by contractor before any commencement of the works. Any discrepancies or client instructed changes to be referred to Sewa Enterprises Ltd. All dimensions in millimeters unless otherwise stated. This drawings is copyrighted and no part of it is to be extracted, amended or removed without gaining permission in formal writings.</p> <p>Copyright © 2024, Sewa Enterprises Ltd.</p>		<p>EXISTING GROUND FLOOR PLAN</p> 							
<p>PROJECT TITLE: Hip to gable on main roof and dormer on the rear side to form new loft conversion bedroom with ensuite.</p> <p>ADDRESS: 41 Meadow View Road, Hayes, UB4 8HA</p> <p>CLIENT: Mr. Amandeep</p>		<p>EXISTING FIRST FLOOR PLAN</p> 							
<p>DRAWING TITLE: Existing Plans</p> <p>PROJECT STAGE: Planning drawings</p>		<p>REFERENCE NO: 24_33_41 Meadowview Road, Hayes, UB4 8HA DRAWING NO: SW/PD/24/3301</p> <table border="1"> <tr> <td>REVISIONS</td> <td>REV. DATE</td> <td>DETAILS</td> </tr> <tr> <td></td> <td></td> <td></td> </tr> </table> <p>SCALE: 1:100 @ A3 DATE: AUG 2024</p>		REVISIONS	REV. DATE	DETAILS			
REVISIONS	REV. DATE	DETAILS							


EXISTING SIDE ELEVATIONS (FROM NO.39)

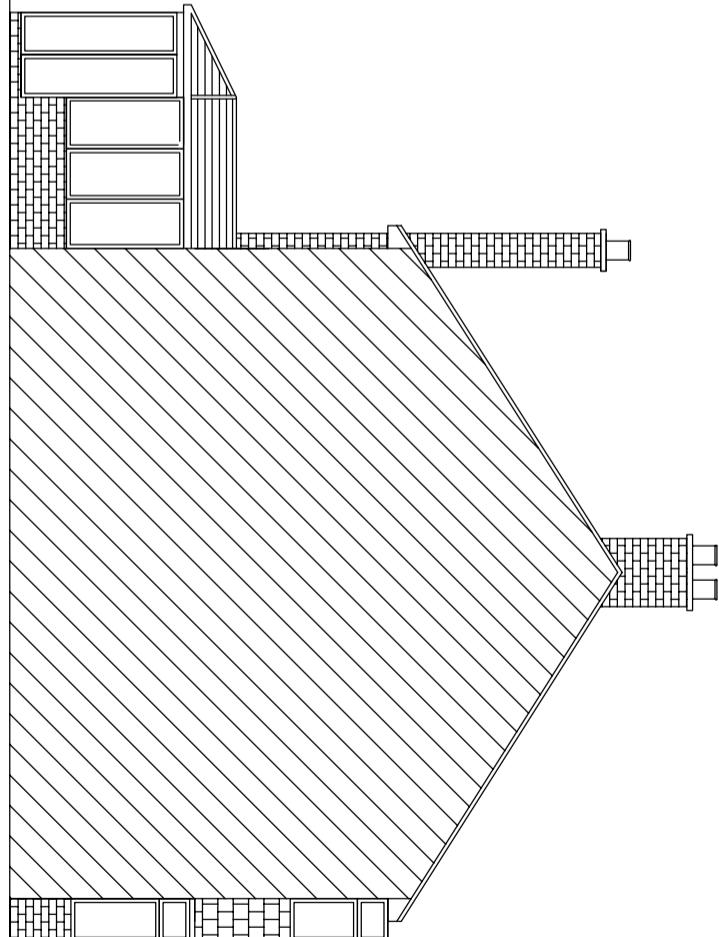


EXISTING SIDE ELEVATIONS

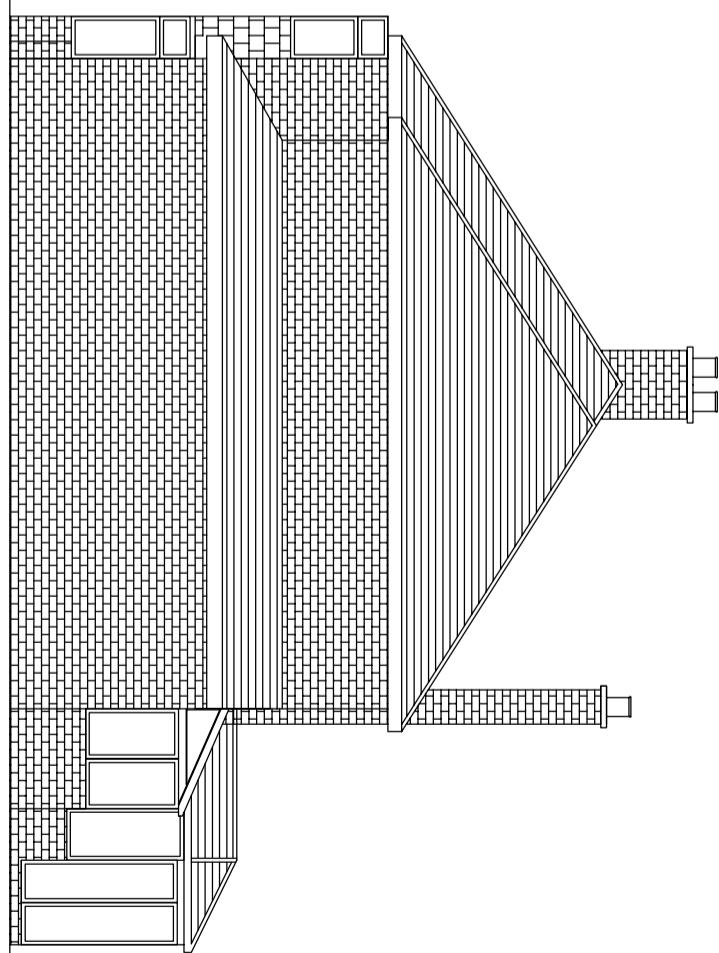


EXISTING REAR ELEVATIONS

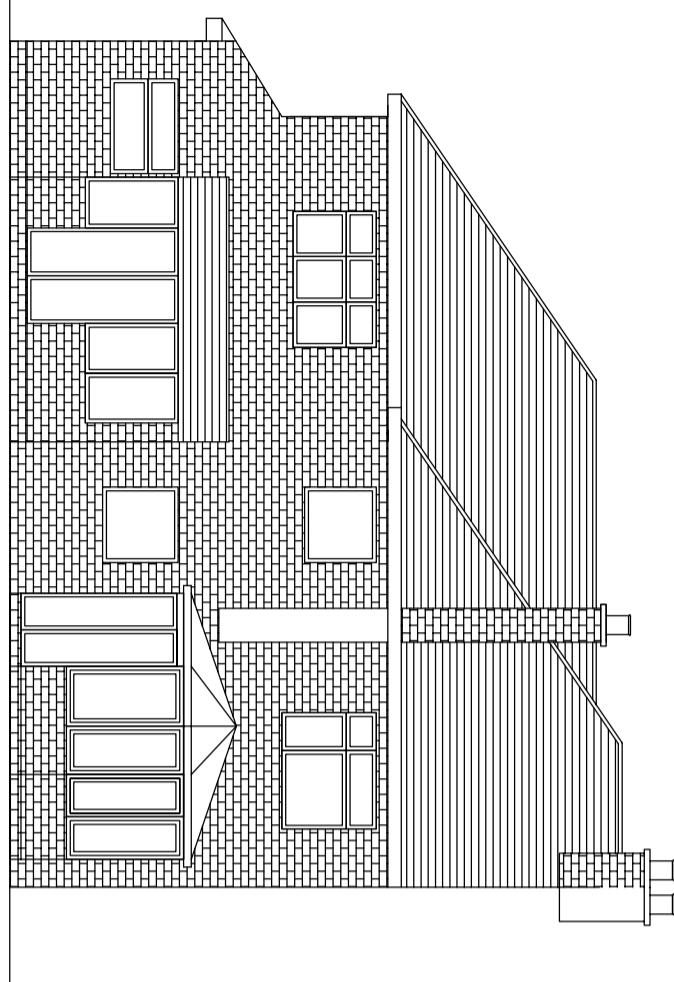


EXISTING FRONT ELEVATIONS

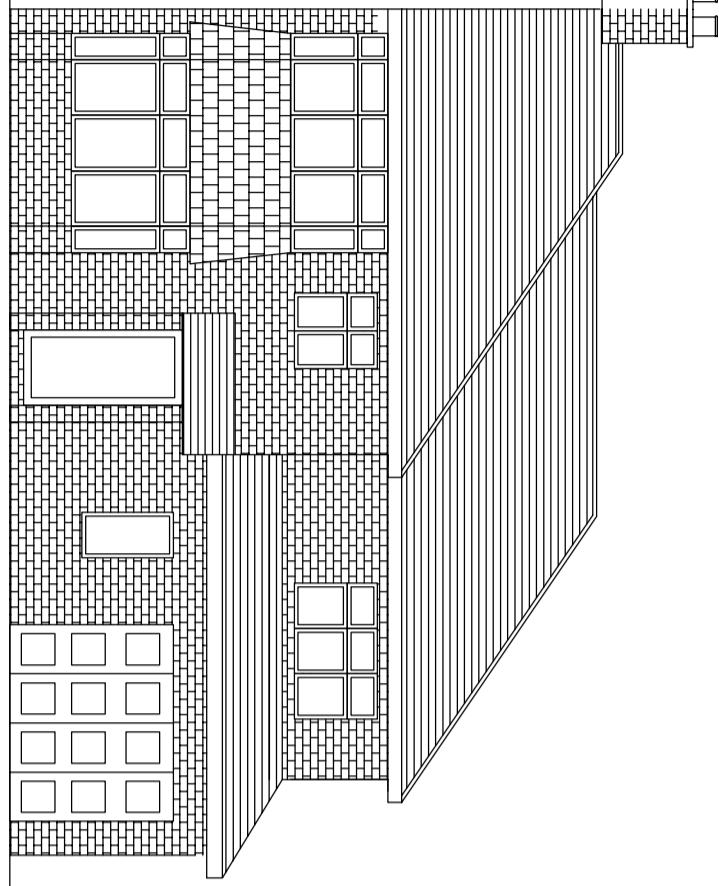

EXISTING SIDE ELEVATIONS

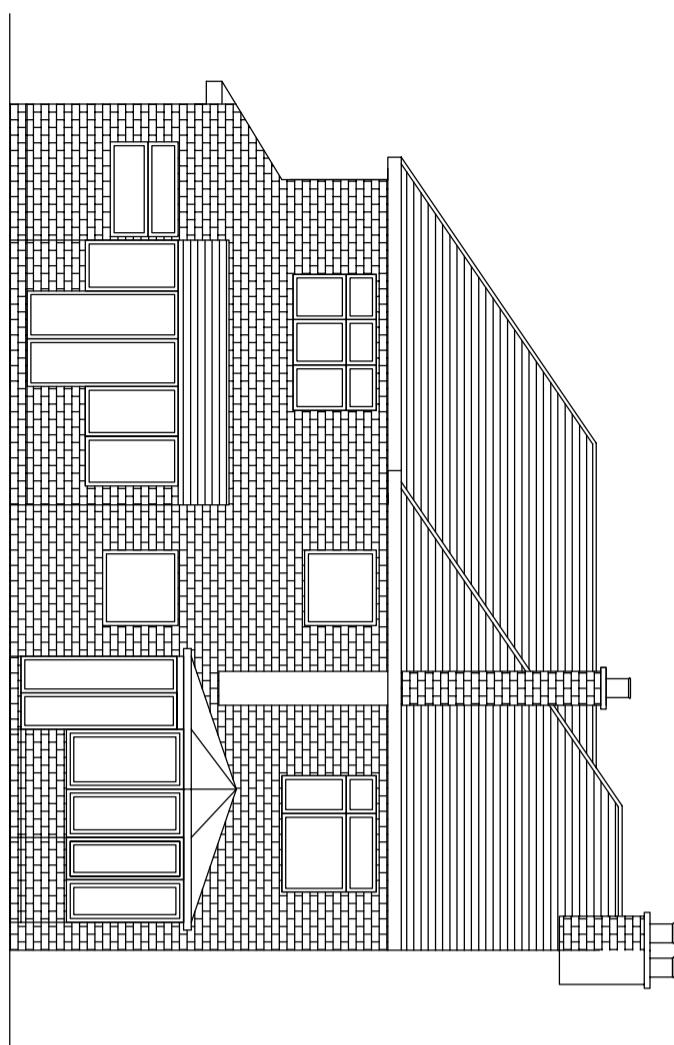

EXISTING REAR ELEVATIONS

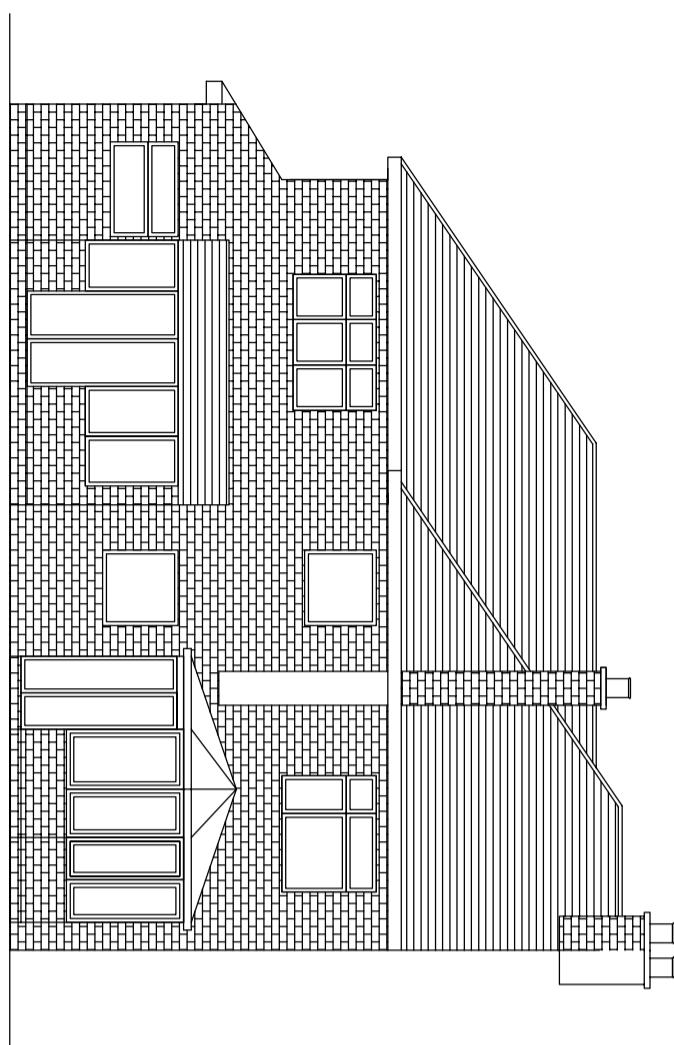

SEWA 

ENTERPRISES LTD

Architectural & Structural Design Consultant

Email: info@sewaenterprises.com
M: 07863106679

NOTES

All setting out dimensions is to be checked and verified on site by contractor before any commencement of the works. Any discrepancies or client instructed changes to be referred to Sewa Enterprises Ltd. All dimensions in millimeters unless otherwise stated. This drawings is copyrighted and no part of it is to be extracted, amended or removed without gaining permission in formal writings.

Copyright © 2024, Sewa Enterprises Ltd.

PROJECT TITLE: Hip to gable on main roof and dormer on the rear side to form new loft conversion bedroom with ensuite.
ADDRESS: 41 Meadow View Road, Hayes, UB4 8HA

CLIENT:
Mr. Amandeep

DRAWING TITLE:

Existing Elevations

PROJECT STAGE:

Planning drawings

REFERENCE NO:
24_33_41 Meadowview Road,
Hayes, UB4 8HA
DRAWING NO: SW/PD/24/3302


REVISIONS

DATE: AUG 2024


DETAILS

SCALE: 1:100 @ A3

Proposed External Finish
Materials to Match Existing
External Finish Materials

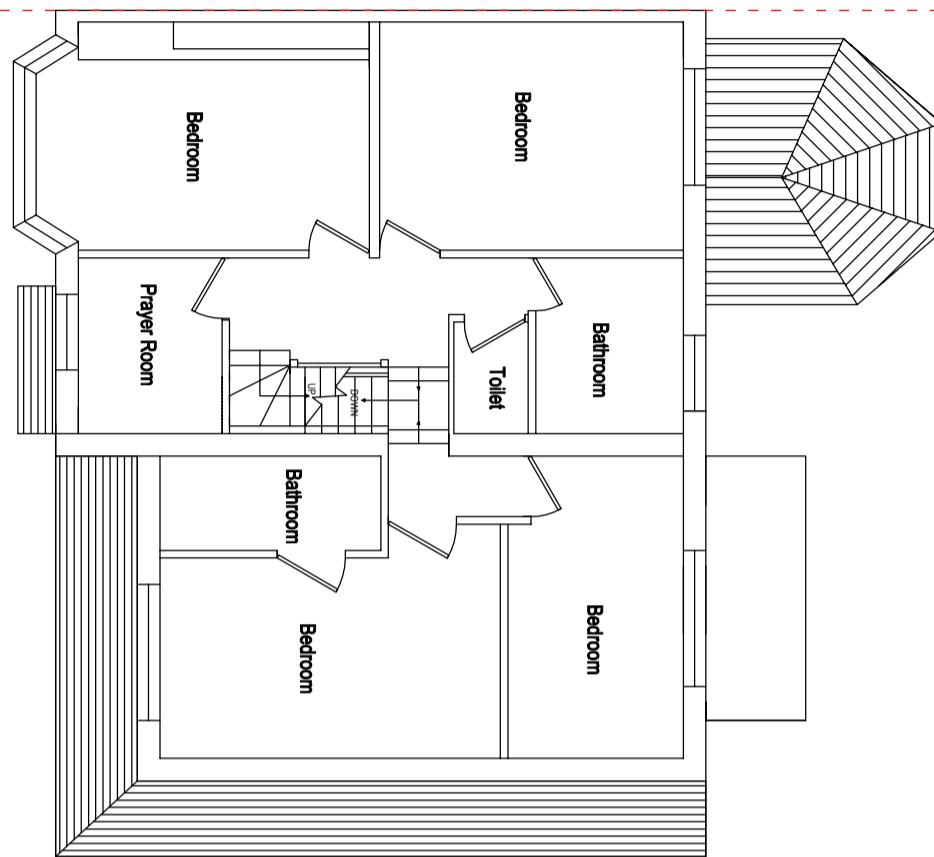

PROPOSED FIRST FLOOR PLAN

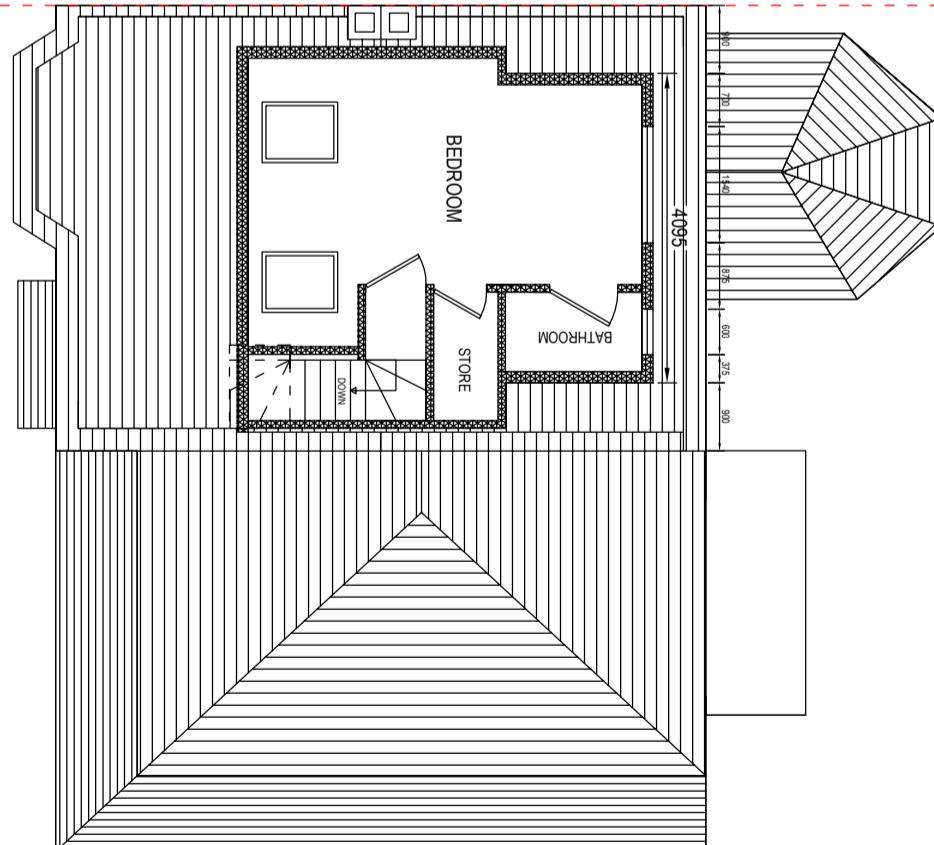

PROPOSED SECOND FLOOR PLAN

0 1 2 3 4 5m

SEWA

ENTERPRISES LTD

Architectural & Structural Design Consultant

Email: info@sewaenterprises.com
M: 07863106679

NOTES
All setting out dimensions is to be checked and verified on site by contractor before any commencement of the works. Any discrepancies or client instructed changes to be referred to Sewa Enterprises Ltd. All dimensions in millimeters unless otherwise stated. This drawings is copyrighted and no part of it is to be extracted, amended or removed without gaining permission in formal writings.

PROJECT TITLE:
Hipped to gable on main roof and dormer on the rear side to form new loft conversion bedroom with ensuite.

ADDRESS:
41 Meadow View Road, Hayes, UB4 8HA

DRAWING TITLE:
Proposed Plans

PROJECT STAGE:
Planning drawings

REFERENCE NO.:
24_33_41 Meadowview Road,
Hayes, UB4 8HA
DRAWING NO.: SW/PD/24/3303

REVISIONS

DATE: AUG 2024


Copyright © 2024, Sewa Enterprises Ltd.

SEWA



ENTERPRISES LTD

Architectural & Structural Design Consultant
Email: info@sewaenterprises.com
M: 07863 106679

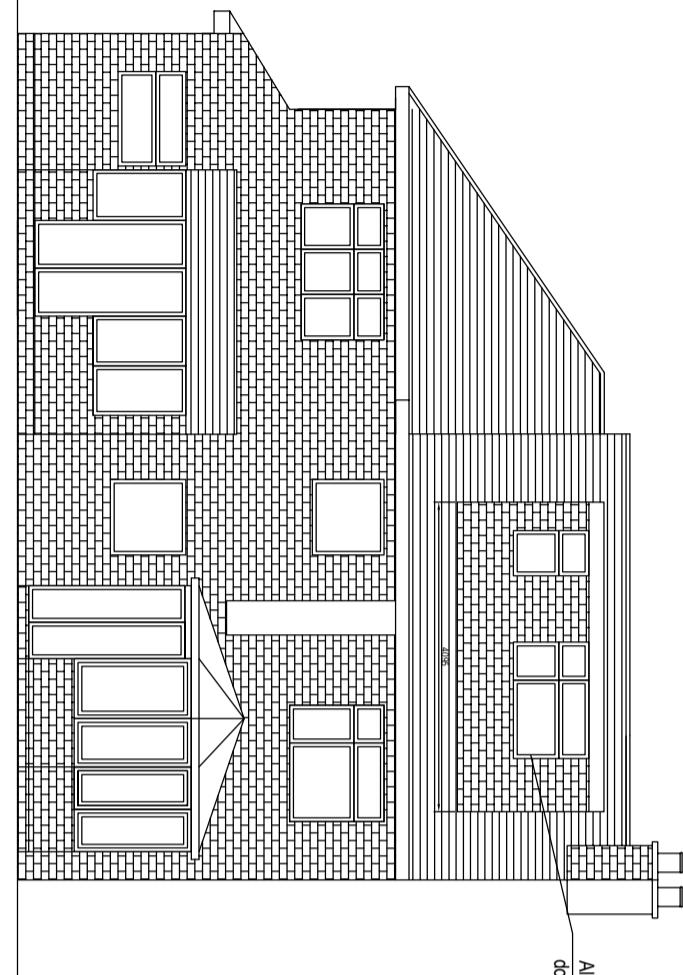


NOTES
All setting out dimensions is to be checked and verified on site by contractor before any commencement of the works. Any discrepancies or client instructed changes to be referred to Sewa Enterprises Ltd. All dimensions in millimeters unless otherwise stated. This drawings is copyrighted and no part of it is to be extracted, amended or removed without gaining permission in formal writings.

PROJECT TITLE:
Hipped to gable on main roof and dormer on the rear side to form new loft conversion bedroom with ensuite.

ADDRESS:

41 Meadow View Road, Hayes, UB4 8HA

CLIENT:
Mr. Amandeep

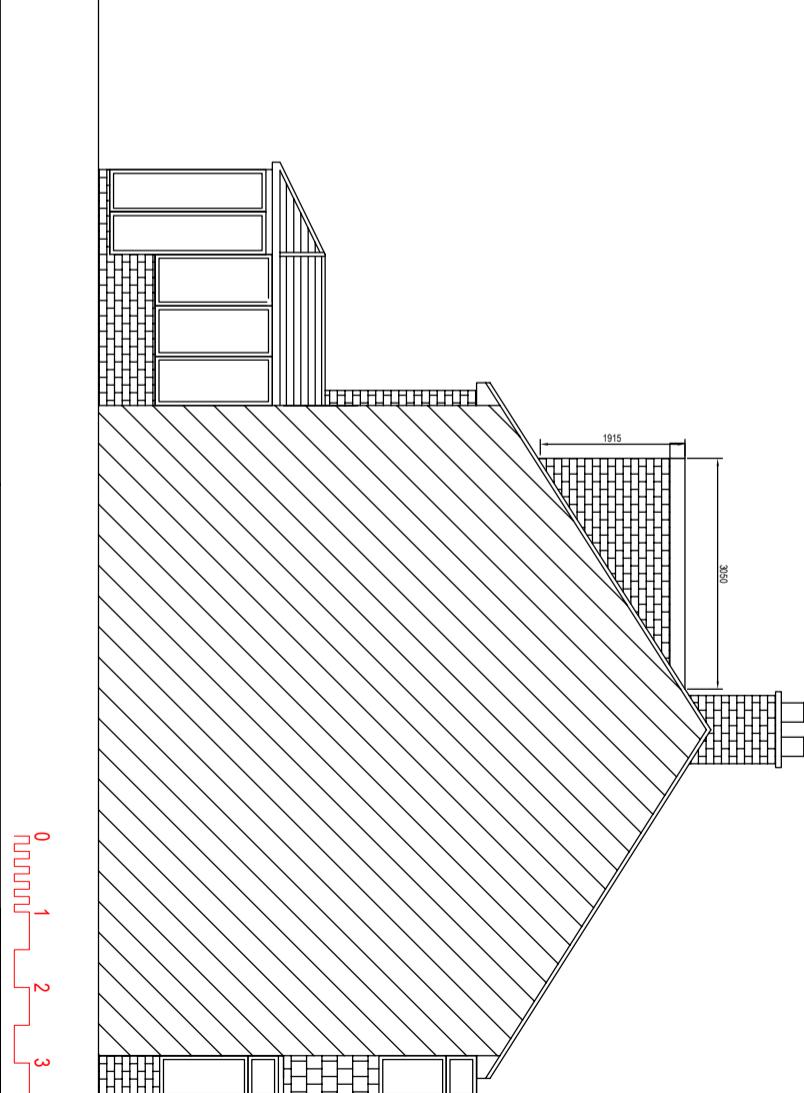

REFERENCE NO:
24_33_41 Meadowview Road,
Hayes, UB4 8HA
DRAWING NO: SW/ID/24/3304


PROJECT STAGE:
Planning drawings

REVISIONS

DATE: AUG 2024

SCALE: 1:100 @ A3

DRAWING TITLE:
Proposed Elevations

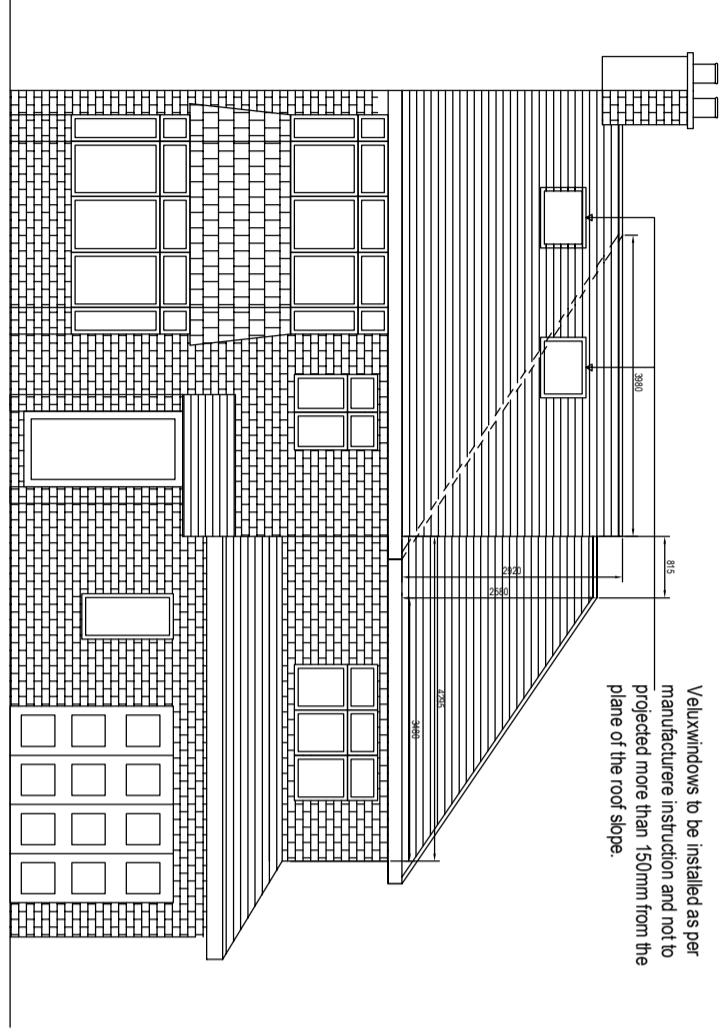

Proposed External Finish
Materials to Match Existing
External Finish Materials

