


Existing Ground Floor Plan
Scale 1:100

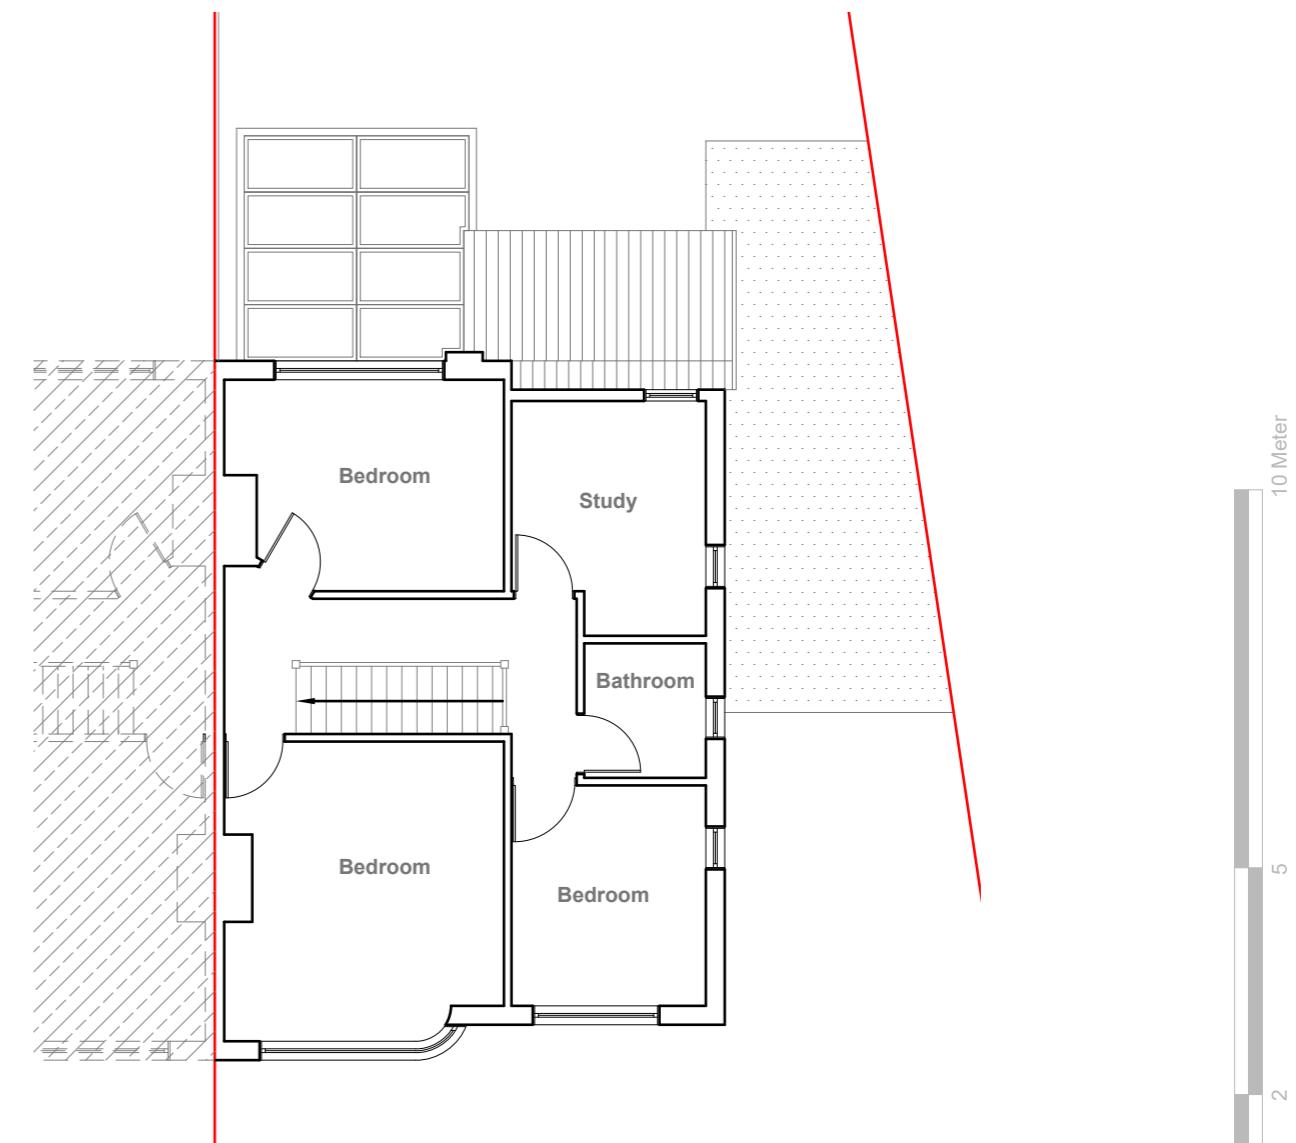

Existing First Floor Plan
Scale 1:100

GENERAL NOTES:

1. ALL DIMENSIONS ARE IN MILLIMETER.
2. VERIFY ALL DIMENSIONS AND CONDITIONS BEFORE BUILDING OR STARTING CONSTRUCTION. NOTIFY THE DESIGNER IMMEDIATELY OF ANY DISCREPANCY OR VARIATION.
3. ALL WORK TO COMPLY WITH CURRENT BUILDING REGULATIONS AND CODES OF PRACTICE

Title:

Existing Floor Plans

Site Address
23 Fairfield Avenue,
Ruislip.
HA4 7PG

Scale: 1:100 @A3
Date: 03/04/2023
Drawing No.:
2023/048 -01
Drawn By:
RO

Revision Date:

e:mail -
faluckpatel@yahoo.com
(M) +44 (0) 7871 466 254



Existing Front Elevation

Scale 1:100




Existing Side Elevation

Scale 1:100



Existing Rear Elevation

Scale 1:100

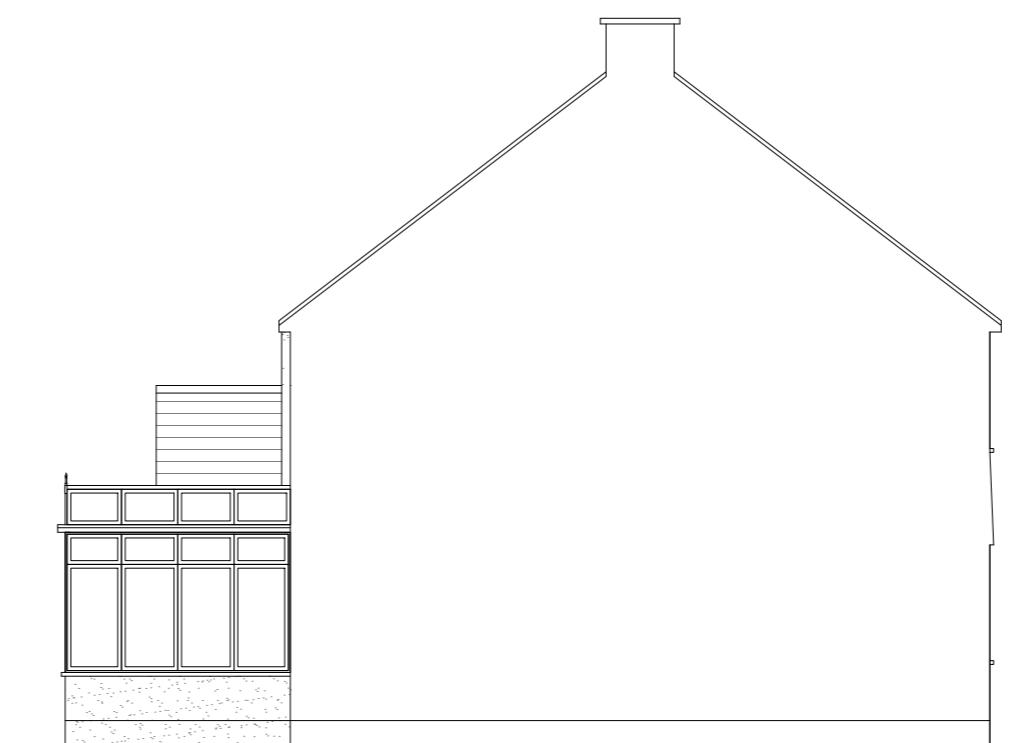

Existing Side Elevation

Scale 1:100

GENERAL NOTES:

1. ALL DIMENSIONS ARE IN MILLIMETER.
2. VERIFY ALL DIMENSIONS AND CONDITIONS BEFORE BUILDING OR STARTING CONSTRUCTION. NOTIFY THE DESIGNER IMMEDIATELY OF ANY DISCREPANCY OR VARIATION.
3. ALL WORK TO COMPLY WITH CURRENT BUILDING REGULATIONS AND CODES OF PRACTICE

Title:

Existing Elevations

Site Address

Scale: 1:100 @A3

Revision Date:

23 Fairfield Avenue,
Ruislip.
HA4 7PG

Date: 03/04/2023
Drawing No.: 2023/048 -02

Faluck Pate

GENERAL NOTES:

1. ALL DIMENSIONS ARE IN MILLIMETER.
2. VERIFY ALL DIMENSIONS AND CONDITIONS BEFORE BUILDING OR STARTING CONSTRUCTION. NOTIFY THE DESIGNER IMMEDIATELY OF ANY DISCREPANCY OR VARIATION.
3. ALL WORK TO COMPLY WITH CURRENT BUILDING REGULATIONS AND CODES OF PRACTICE

Title:


Proposed Ground Floor Plan


Site Address 23 Fairfield Avenue, Ruislip. HA4 7PG	Scale: 1:50 @A3 Date: 03/04/2023 Drawing No.: 2023/048 -03 Drawn By: RO
Revision Date: <hr/> <hr/> <hr/> <hr/>	Faluck Patel
e:mail - faluckpatel@yahoo.com (M) +44 (0) 7871 466 254	

Faluck Patel

Proposed Ground Floor Plan

Scale 1:50

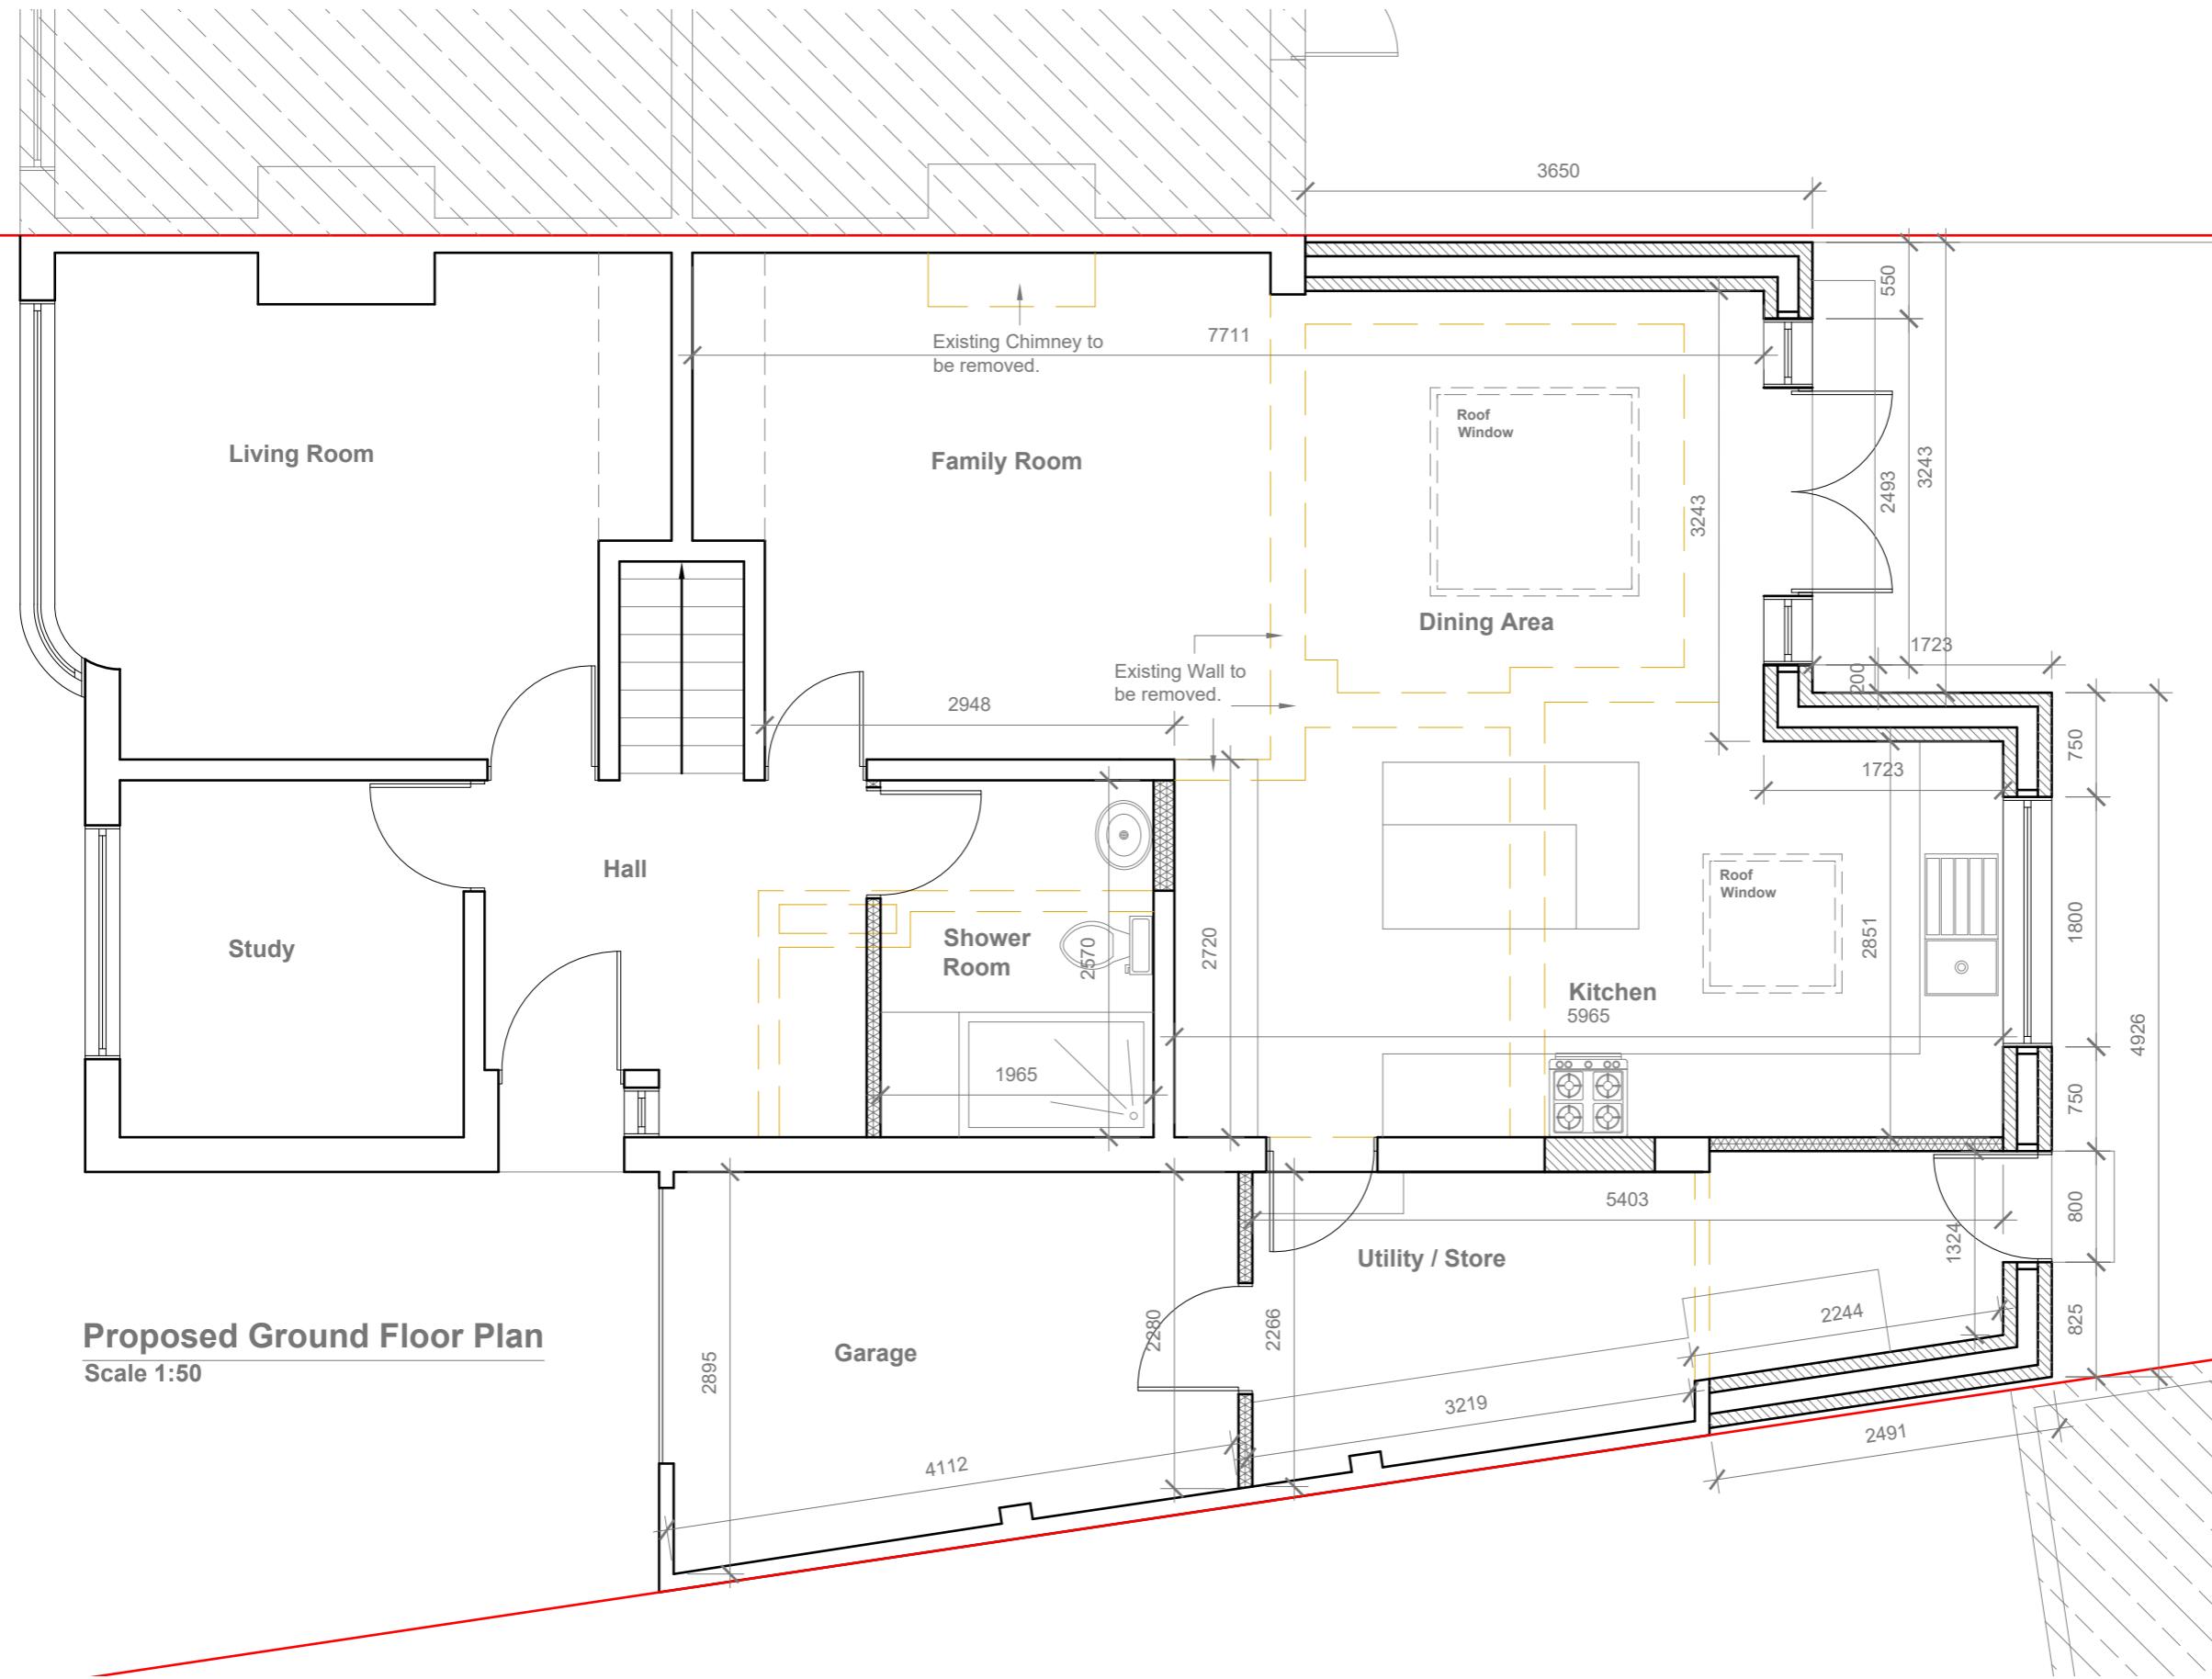

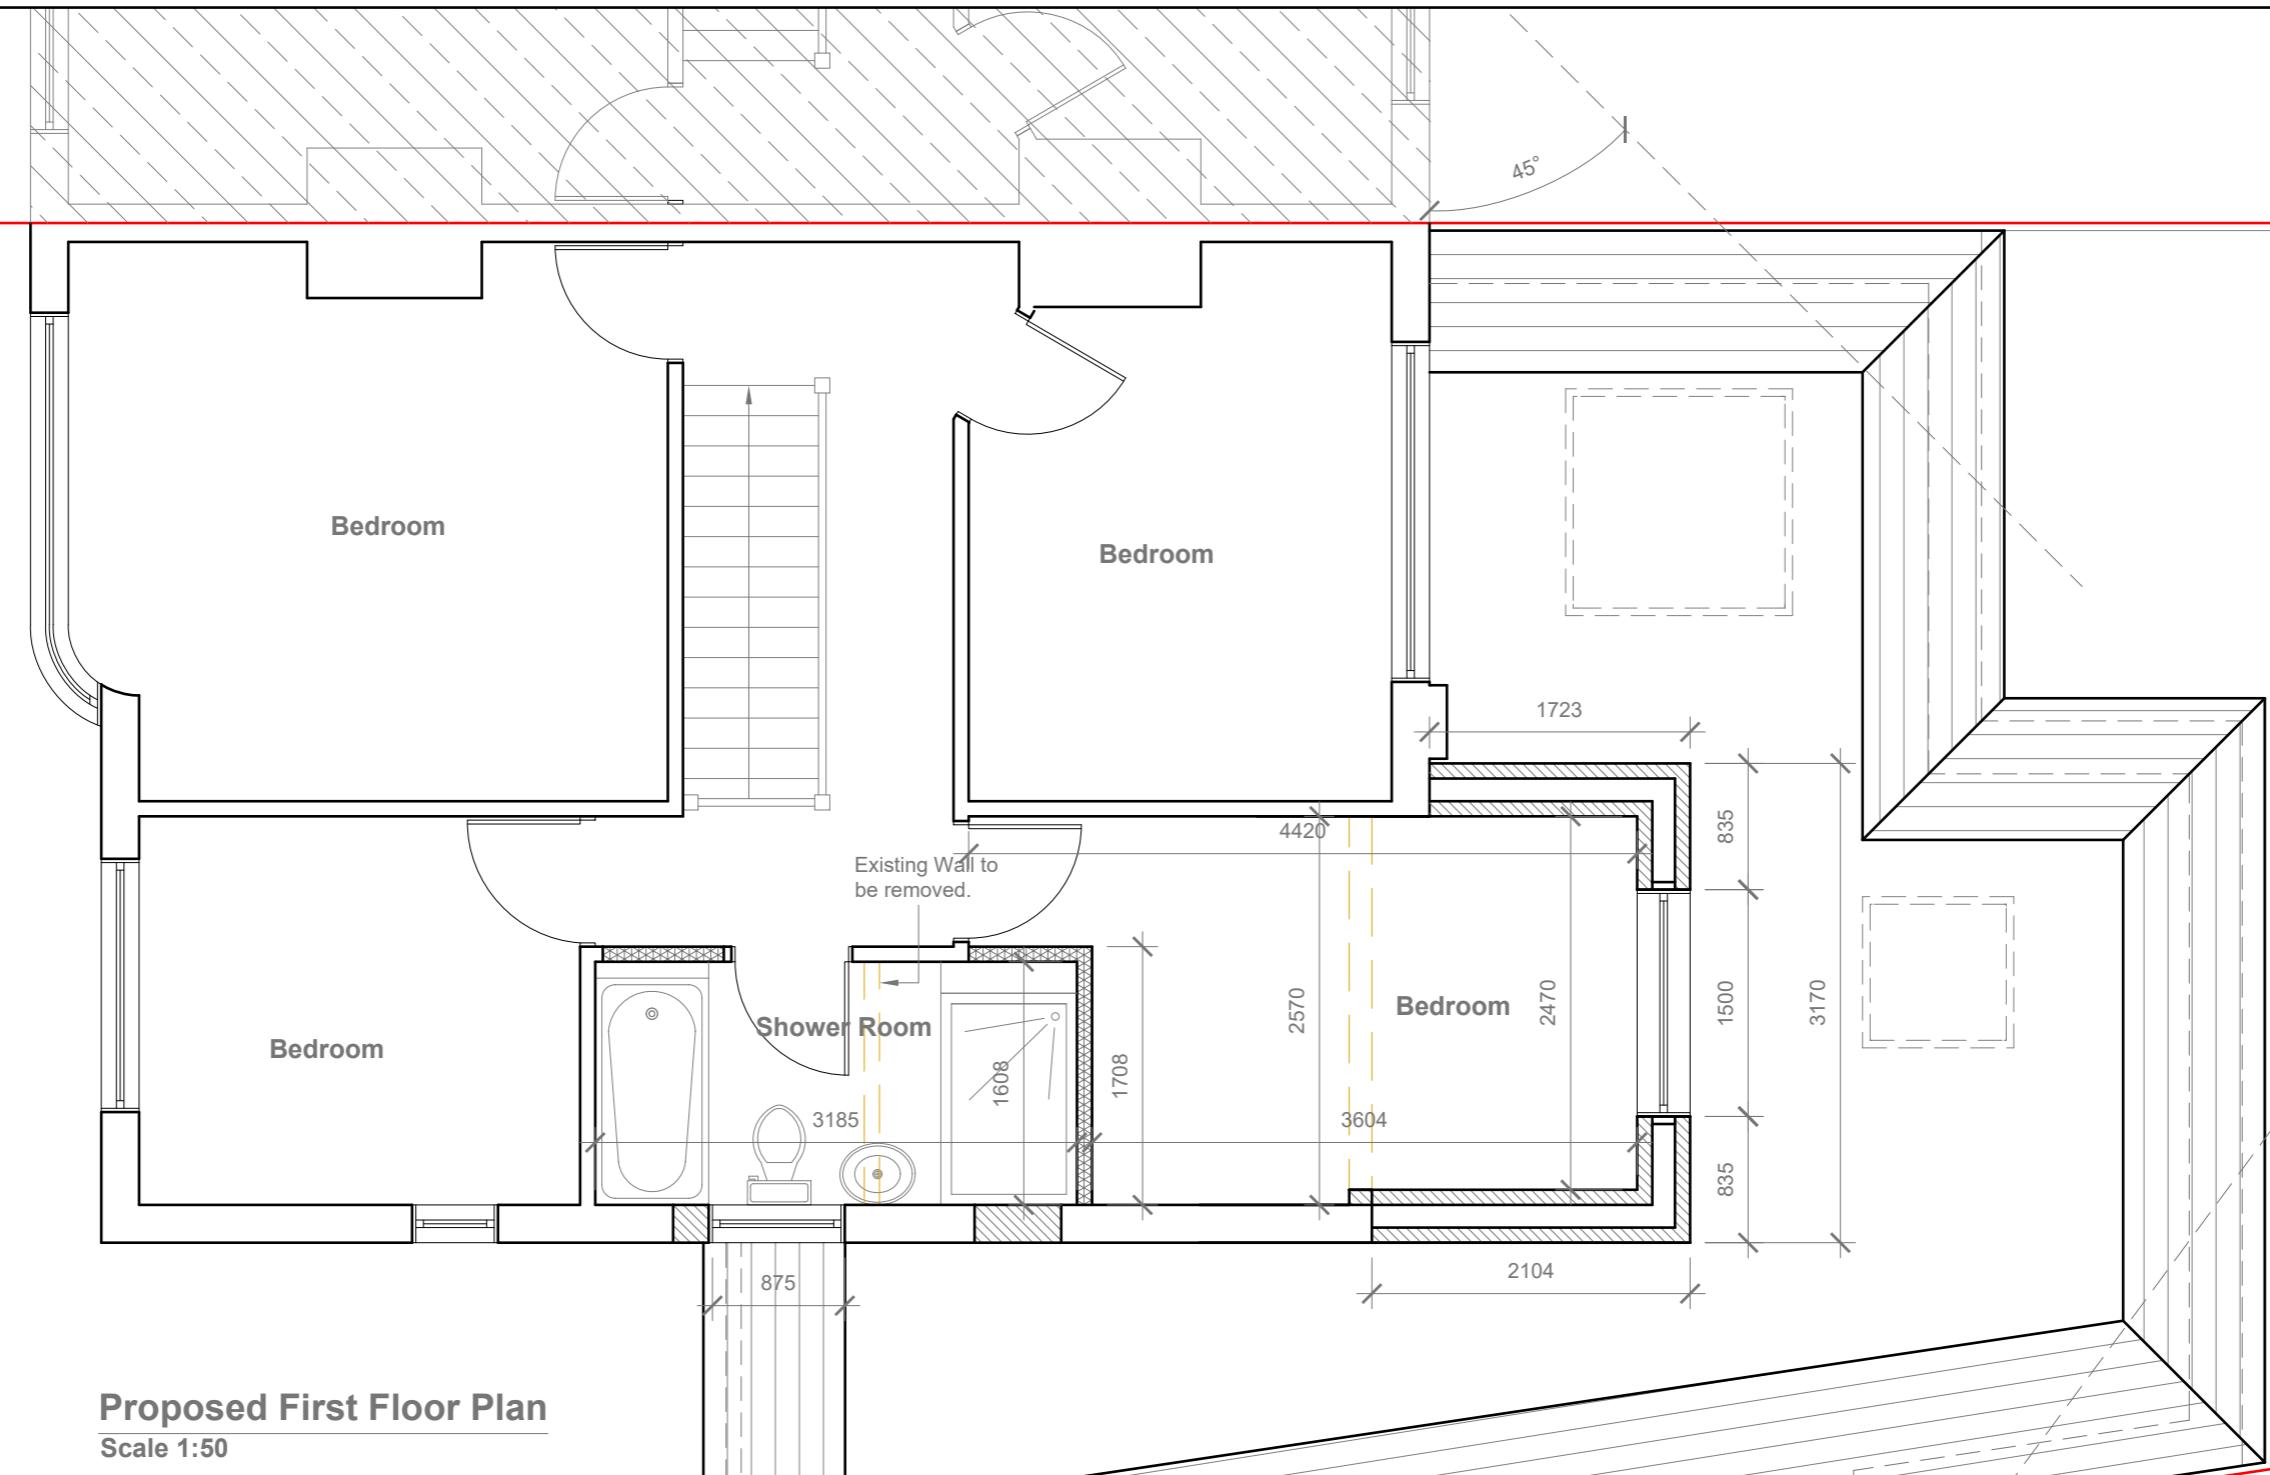

GENERAL NOTES:
 1. ALL DIMENSIONS ARE IN MILLIMETER.
 2. VERIFY ALL DIMENSIONS AND CONDITIONS BEFORE BUILDING OR
 STARTING CONSTRUCTION. NOTIFY THE DESIGNER IMMEDIATELY OF ANY
 DISCREPANCY OR VARIATION.
 3. ALL WORK TO COMPLY WITH CURRENT BUILDING REGULATIONS
 AND CODES OF PRACTICE

Title:

Proposed First Floor Plan

Site Address:
 23 Fairfield Avenue,
 Ruislip,
 HA4 7PG

Scale: 1:50 @A3
 Date: 03/04/2023
 Drawing No.: 2023/048-04
 Drawn By: RO

Revision Date:
 (Blank lines)

1:50
 0 1 2 5 Meter
Faluck Patel



Proposed Front Elevation

Scale 1:100




Proposed Side Elevation

Scale 1:100



Proposed Rear Elevation

Scale 1:100

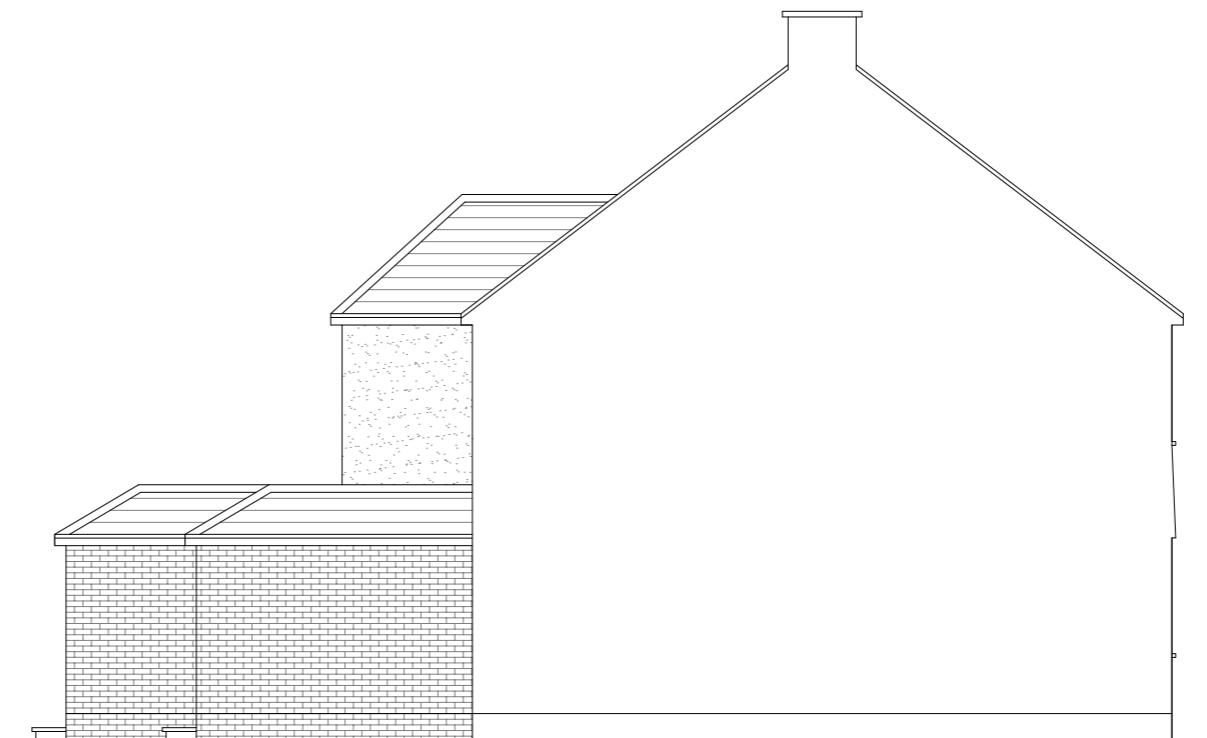

Proposed Side Elevation

Scale 1:100

GENERAL NOTES:

1. ALL DIMENSIONS ARE IN MILLIMETER.
2. VERIFY ALL DIMENSIONS AND CONDITIONS BEFORE BUILDING OR STARTING CONSTRUCTION. NOTIFY THE DESIGNER IMMEDIATELY OF ANY DISCREPANCY OR VARIATION.
3. ALL WORK TO COMPLY WITH CURRENT BUILDING REGULATIONS AND CODES OF PRACTICE

Title:

Proposed Elevations

Site Address
23 Fairfield Avenue,
Ruislip.
HA4 7PG

Scale: 1:100 @A3
Date: 03/04/2023
Drawing No.: 2023/048 -05
Drawn By: RO

Revision Date:
e:mail - faluckpatel@yahoo.com
(M) +44 (0) 7871 466 254