

PARTY WALL NOTICES:
 PLEASE NOTE THAT BEFORE BUILDING
 WORKS COMMENCE IT IS THE
 RESPONSIBILITY OF BUILDER OR
 OWNER TO SERVE PARTY WALL
 NOTICES TO ALL NEIGHBOURS

NOTE:

DIMENSIONS:
 ALL DIMENSIONS TO BE CHECKED ON SITE.
 CONTRACTOR TO CHECK SITE THOROUGHLY BEFORE WORK STARTS
 & REPORT ANY DISCREPANCIES.

THIS DRAWING IS COPYRIGHT AND MUST NOT BE TRACED OR
 COPIED IN ANY WAY OR FORM IN PART OR WHOLE BY ANY MEANS
 WHATSOEVER WITHOUT PRIOR WRITTEN CONSENT AND MAY ONLY
 BE USED BY THE PRESENT OWNER IN RELATION TO THE PROPERTY
 AS REFERRED TO ON THE DRAWING. THIS DRAWING MAY BE COPIED
 BY AN AUTHORISED OFFICER OF THE LOCAL AUTHORITY WITH THE
 SOLE PURPOSE TO ASSIST IN THE DETERMINATION OF A PLANNING
 OR BUILDING REGULATIONS APPLICATION AND MAY NOT BE USED
 FOR ANY OTHER PURPOSE UNLESS OTHERWISE AGREED IN
 WRITING.

DIMENSIONS STATED ARE FOR GUIDANCE ONLY. CONTRACTOR TO
 VERIFY ALL BOUNDARY POSITIONS AND DIMENSIONS ON SITE PRIOR
 TO COMMENCING ANY WORKS, MAKING WORKSHOP DRAWINGS OR
 OBTAINING ANY MATERIALS.

NOTE: NO CHECK DIMENSIONS OF THE SITE HAVE BEEN TAKEN AND
 ALL INFORMATION AND DETAILS HAVE BEEN PROVIDED BY THE
 CLIENT.

NO SITE SUPERVISION IS IMPLIED OR UNDERTAKEN UNLESS
 OTHERWISE SEPARATELY ARRANGED.
 THE DRAWING DOES NOT INDICATE THE EXTENT OF ANY
 EXCAVATION WORKS AND THE CONTRACTOR IS TO DETERMINE THIS
 PRIOR TO SUBMITTING A QUOTATION FOR THE WORKS OR
 COMMENCING ANY WORKS.

THE DRAWING DOES NOT INDICATE OR IMPLY THE STRUCTURAL
 CONDITION OF THE EXISTING PROPERTY. THE DRAWINGS HAVE
 BEEN PREPARED FOR ASSISTANCE IN THE PREPARATION OF
 DETAILS FOR PLANNING AND BUILDING REGULATIONS PURPOSES
 ONLY. NO CHECK DIMENSIONS HAVE BEEN TAKEN. ALL DETAILS
 HAVE BEEN PROVIDED BY THE CLIENT.

THE USE OF PERMITTED DEVELOPMENT RIGHT IN PROPERTY IS
 SUBJECT TO INFORMATION PROVIDED BY OWNER REGARDING THE
 STATUS OF PROPERTY AS A DWELLING HOUSE AND THE DWELLING
 NOT BEING IN A CONSERVATION AREA. ANY DEVELOPMENT WITH
 OUT A CERTIFICATE OF LAWFULNESS OR PLANNING PERMISSION IS
 SOLELY AT OWNER'S RISK.

LEGEND

- SD = SMOKE DETECTOR WITH SOUNDER
- EL = EMERGENCY LIGHTING TO BS5266: Part 1 1988
- HD = HEAT DETECTOR
- FD30 = 30 MINUTE FIRE RESISTING DOOR AND FRAME



PROJECT
 21 MORFORD WAY
 RUISLIP
 HA4 8SL

DWG TITLE
 PLAN


CLIENT
 MR. MAHMOUD ALAKRAA

DWG NO: TRICON/21MW/201 **ISSUE** A
SCALE 1:100@A3 **DATE** 26 MAR **DRAWN BY**
 1:100@A3 26 MAR AT

ASSUMED BOUNDARY LINE

GARDEN

ASSUMED BOUNDARY LINE

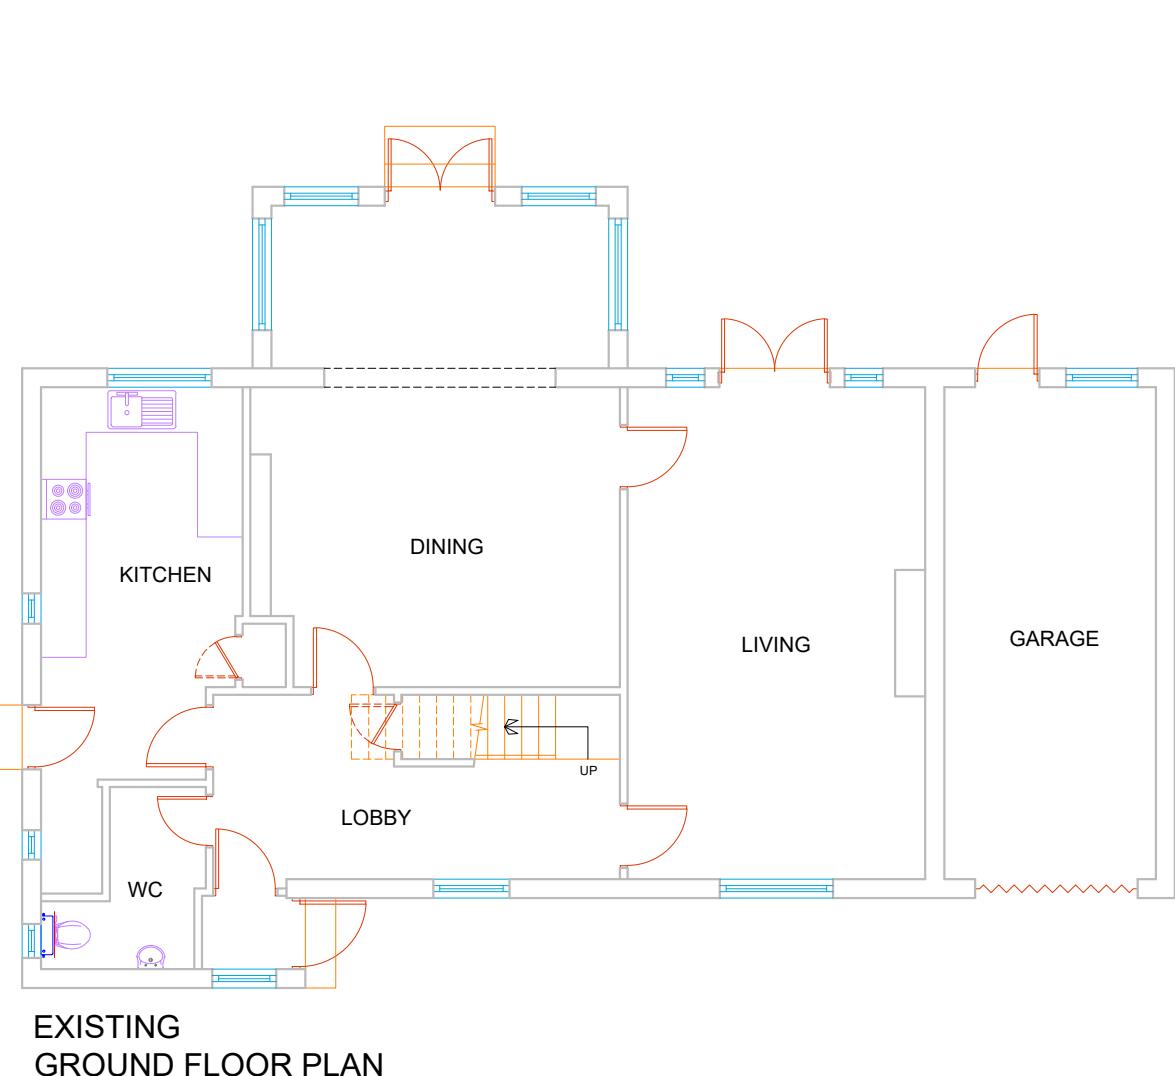

PARTY WALL NOTICES:
PLEASE NOTE THAT BEFORE BUILDING
WORKS COMMENCE IT IS THE
RESPONSIBILITY OF BUILDER OR
OWNER TO SERVE PARTY WALL
NOTICES TO ALL NEIGHBOURS

NOTE:

DIMENSIONS:
ALL DIMENSIONS TO BE CHECKED ON SITE.
CONTRACTOR TO CHECK SITE THOROUGHLY BEFORE WORK STARTS
& REPORT ANY DISCREPANCIES.

THIS DRAWING IS COPYRIGHT AND MUST NOT BE TRACED OR
COPIED IN ANY WAY OR FORM IN PART OR WHOLE BY ANY MEANS
WHATSOEVER WITHOUT PRIOR WRITTEN CONSENT AND MAY ONLY
BE USED BY THE PRESENT OWNER IN RELATION TO THE PROPERTY
AS REFERRED TO ON THE DRAWING. THIS DRAWING MAY BE COPIED
BY AN AUTHORISED OFFICER OF THE LOCAL AUTHORITY WITH THE
SOLE PURPOSE TO ASSIST IN THE DETERMINATION OF A PLANNING
OR BUILDING REGULATIONS APPLICATION AND MAY NOT BE USED
FOR ANY OTHER PURPOSE UNLESS OTHERWISE AGREED IN
WRITING.

DIMENSIONS STATED ARE FOR GUIDANCE ONLY. CONTRACTOR TO
VERIFY ALL BOUNDARY POSITIONS AND DIMENSIONS ON SITE PRIOR
TO COMMENCING ANY WORKS, MAKING WORKSHOP DRAWINGS OR
OBTAINING ANY MATERIALS.

NOTE: NO CHECK DIMENSIONS OF THE SITE HAVE BEEN TAKEN AND
ALL INFORMATION AND DETAILS HAVE BEEN PROVIDED BY THE
CLIENT.

NO SITE SUPERVISION IS IMPLIED OR UNDERTAKEN UNLESS
OTHERWISE SEPARATELY ARRANGED.
THE DRAWING DOES NOT INDICATE THE EXTENT OF ANY
EXCAVATION WORKS AND THE CONTRACTOR IS TO DETERMINE THIS
PRIOR TO SUBMITTING A QUOTATION FOR THE WORKS OR
COMMENCING ANY WORKS.

THE DRAWING DOES NOT INDICATE OR IMPLY THE STRUCTURAL
CONDITION OF THE EXISTING PROPERTY. THE DRAWINGS HAVE
BEEN PREPARED FOR ASSISTANCE IN THE PREPARATION OF
DETAILS FOR PLANNING AND BUILDING REGULATIONS PURPOSES
ONLY. NO CHECK DIMENSIONS HAVE BEEN TAKEN. ALL DETAILS
HAVE BEEN PROVIDED BY THE CLIENT.

THE USE OF PERMITTED DEVELOPMENT RIGHT IN PROPERTY IS
SUBJECT TO INFORMATION PROVIDED BY OWNER REGARDING THE
STATUS OF PROPERTY AS A DWELLING HOUSE AND THE DWELLING
NOT BEING IN A CONSERVATION AREA. ANY DEVELOPMENT WITH
OUT A CERTIFICATE OF LAWFULNESS OR PLANNING PERMISSION IS
SOLELY AT OWNER'S RISK.

LEGEND


- SD = SMOKE DETECTOR WITH SOUNDER
- EL = EMERGENCY LIGHTING TO BS5266: Part 1 1988
- HD = HEAT DETECTOR
- FD30 = 30 MINUTE FIRE RESISTING DOOR AND FRAME



A	260325	AT	FIRST ISSUE
ISSUE	DATE	INITIALS	GRID REF
PROJECT			
21 MORFORD WAY RUISLIP HA4 8SL			
DWG TITLE			
PLAN			
CLIENT			
MR. MAHMOUD ALAKRAA			
DWG NO:		ISSUE	
TRICON/21MW/202		A	
SCALE	DATE	DRAWN BY	
1:100@A3	26 MAR	AT	

ASSUMED BOUNDARY LINE

ASSUMED BOUNDARY LINE

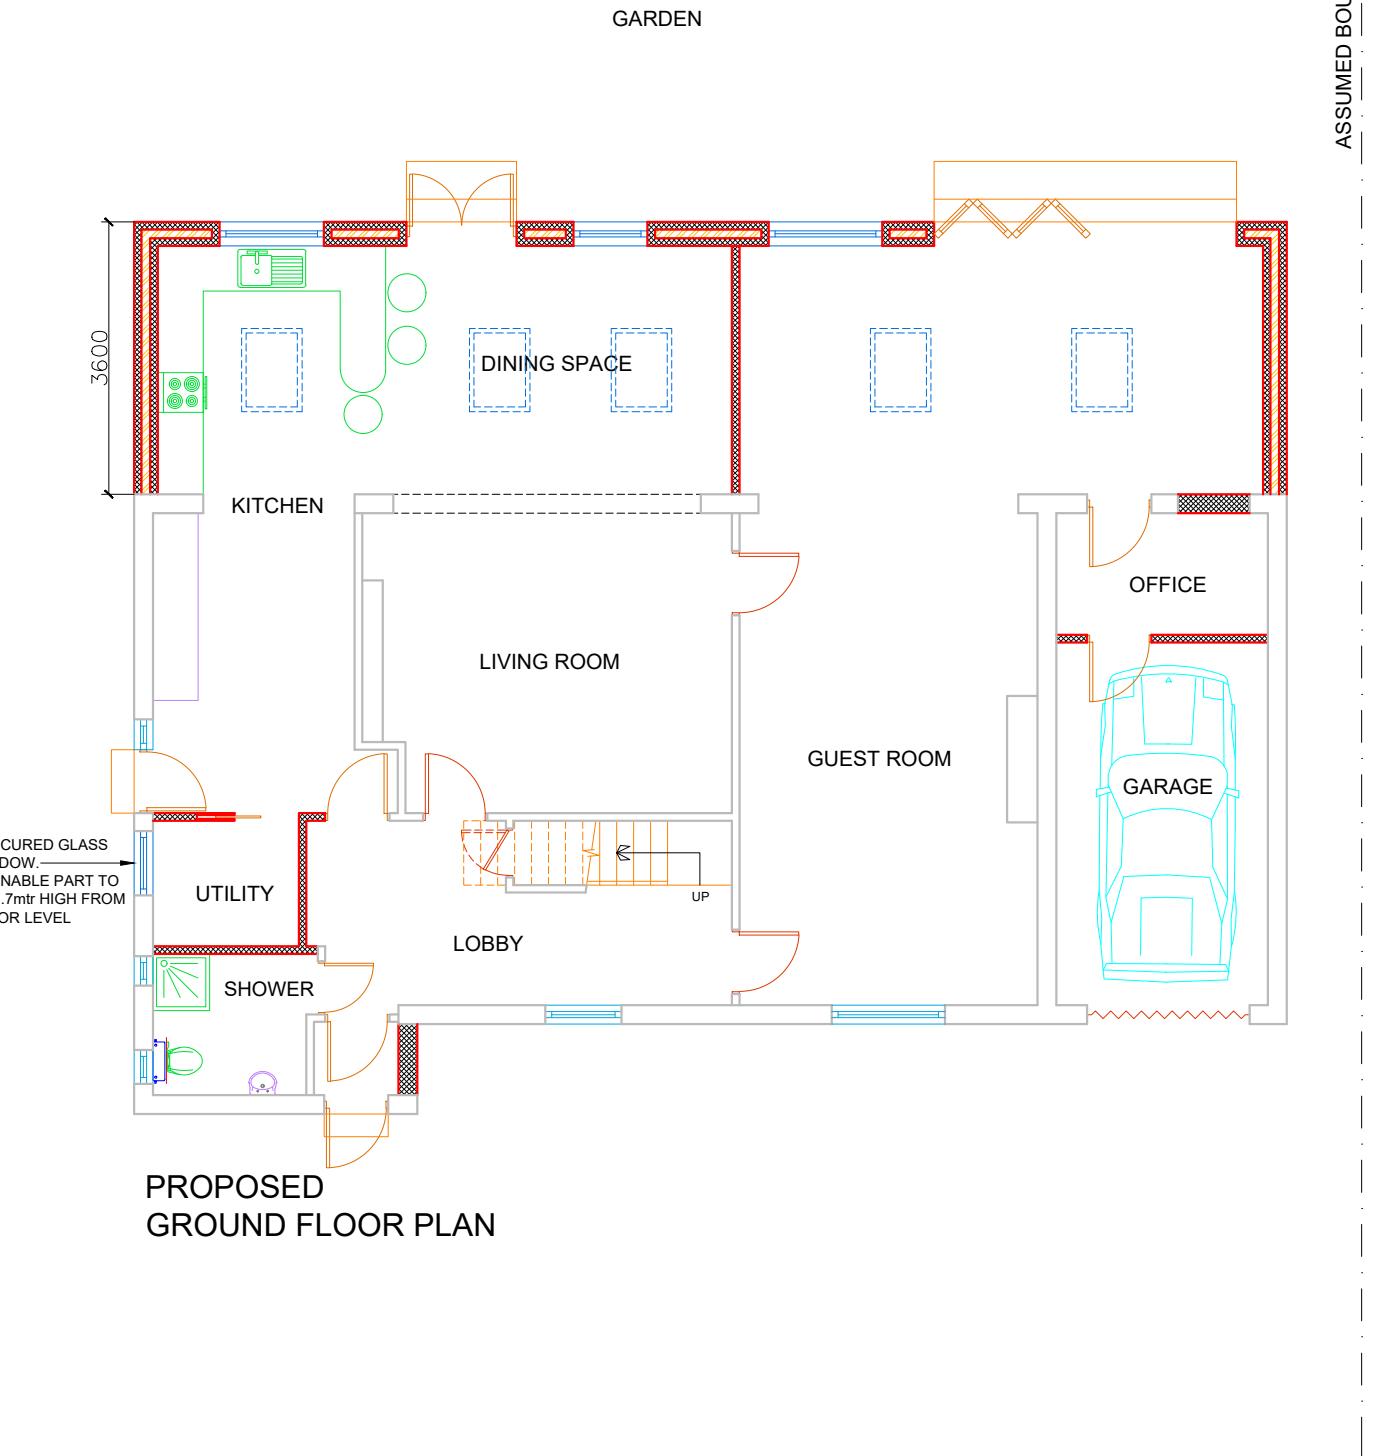

PARTY WALL NOTICES:
 PLEASE NOTE THAT BEFORE BUILDING
 WORKS COMMENCE IT IS THE
 RESPONSIBILITY OF BUILDER OR
 OWNER TO SERVE PARTY WALL
 NOTICES TO ALL NEIGHBOURS

NOTE:

DIMENSIONS:
 ALL DIMENSIONS TO BE CHECKED ON SITE.
 CONTRACTOR TO CHECK SITE THOROUGHLY BEFORE WORK STARTS
 & REPORT ANY DISCREPANCIES.

THIS DRAWING IS COPYRIGHT AND MUST NOT BE TRACED OR
 COPIED IN ANY WAY OR FORM IN PART OR WHOLE BY ANY MEANS
 WHATSOEVER WITHOUT PRIOR WRITTEN CONSENT AND MAY ONLY
 BE USED BY THE PRESENT OWNER IN RELATION TO THE PROPERTY
 AS REFERRED TO ON THE DRAWING. THIS DRAWING MAY BE COPIED
 BY AN AUTHORISED OFFICER OF THE LOCAL AUTHORITY WITH THE
 SOLE PURPOSE TO ASSIST IN THE DETERMINATION OF A PLANNING
 OR BUILDING REGULATIONS APPLICATION AND MAY NOT BE USED
 FOR ANY OTHER PURPOSE UNLESS OTHERWISE AGREED IN
 WRITING.

DIMENSIONS STATED ARE FOR GUIDANCE ONLY. CONTRACTOR TO
 VERIFY ALL BOUNDARY POSITIONS AND DIMENSIONS ON SITE PRIOR
 TO COMMENCING ANY WORKS, MAKING WORKSHOP DRAWINGS OR
 OBTAINING ANY MATERIALS.

NOTE: NO CHECK DIMENSIONS OF THE SITE HAVE BEEN TAKEN AND
 ALL INFORMATION AND DETAILS HAVE BEEN PROVIDED BY THE
 CLIENT.

NO SITE SUPERVISION IS IMPLIED OR UNDERTAKEN UNLESS
 OTHERWISE SEPARATELY ARRANGED.
 THE DRAWING DOES NOT INDICATE THE EXTENT OF ANY
 EXCAVATION WORKS AND THE CONTRACTOR IS TO DETERMINE THIS
 PRIOR TO SUBMITTING A QUOTATION FOR THE WORKS OR
 COMMENCING ANY WORKS.

THE DRAWING DOES NOT INDICATE OR IMPLY THE STRUCTURAL
 CONDITION OF THE EXISTING PROPERTY. THE DRAWINGS HAVE
 BEEN PREPARED FOR ASSISTANCE IN THE PREPARATION OF
 DETAILS FOR PLANNING AND BUILDING REGULATIONS PURPOSES
 ONLY. NO CHECK DIMENSIONS HAVE BEEN TAKEN. ALL DETAILS
 HAVE BEEN PROVIDED BY THE CLIENT.

THE USE OF PERMITTED DEVELOPMENT RIGHT IN PROPERTY IS
 SUBJECT TO INFORMATION PROVIDED BY OWNER REGARDING THE
 STATUS OF PROPERTY AS A DWELLING HOUSE AND THE DWELLING
 NOT BEING IN A CONSERVATION AREA. ANY DEVELOPMENT WITH
 OUT A CERTIFICATE OF LAWFULNESS OR PLANNING PERMISSION IS
 SOLELY AT OWNER'S RISK.

LEGEND

- SD = SMOKE DETECTOR WITH SOUNDER
- EL = EMERGENCY LIGHTING TO BS5266: Part 1 1988
- HD = HEAT DETECTOR
- FD30 = 30 MINUTE FIRE RESISTING DOOR AND FRAME



A	260325	AT	FIRST ISSUE	
ISSUE	DATE	INITIALS	GRID REF	DESCRIPTION

497 SUNLEIGH ROAD HA0 4LY [020 8252 3233]

PROJECT
 21 MORFORD WAY
 RUISLIP
 HA4 8SL

DWG TITLE
 PLAN

CLIENT
 MR. MAHMOUD ALAKRAA

DWG NO:
 TRICON/21MW/203


SCALE
 1:100@A3

DATE
 26 MAR

DRAWN BY
 AT

ASSUMED BOUNDARY LINE

ASSUMED BOUNDARY LINE

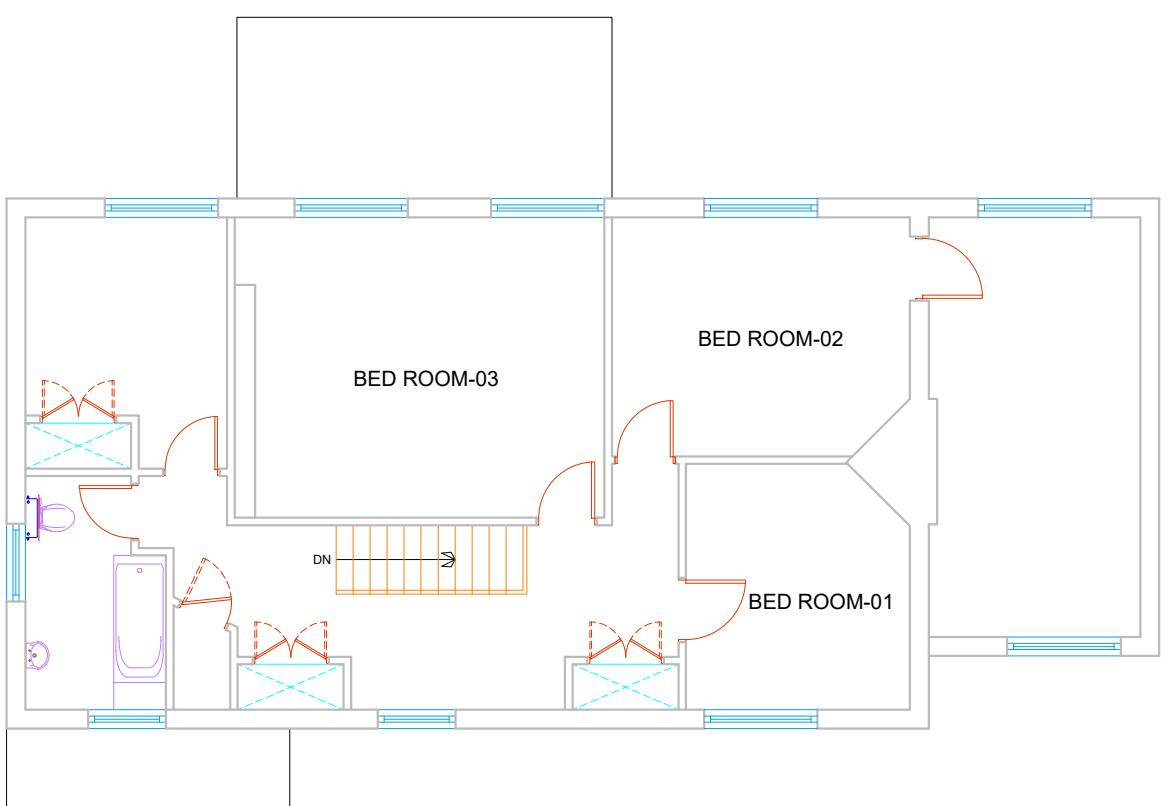

EXISTING
 FIRST FLOOR PLAN

PARTY WALL NOTICES:
PLEASE NOTE THAT BEFORE BUILDING
WORKS COMMENCE IT IS THE
RESPONSIBILITY OF BUILDER OR
OWNER TO SERVE PARTY WALL
NOTICES TO ALL NEIGHBOURS

NOTE:

DIMENSIONS:
ALL DIMENSIONS TO BE CHECKED ON SITE.
CONTRACTOR TO CHECK SITE THOROUGHLY BEFORE WORK STARTS
& REPORT ANY DISCREPANCIES.

THIS DRAWING IS COPYRIGHT AND MUST NOT BE TRACED OR
COPIED IN ANY WAY OR FORM IN PART OR WHOLE BY ANY MEANS
WHATSOEVER WITHOUT PRIOR WRITTEN CONSENT AND MAY ONLY
BE USED BY THE PRESENT OWNER IN RELATION TO THE PROPERTY
AS REFERRED TO ON THE DRAWING. THIS DRAWING MAY BE COPIED
BY AN AUTHORISED OFFICER OF THE LOCAL AUTHORITY WITH THE
SOLE PURPOSE TO ASSIST IN THE DETERMINATION OF A PLANNING
OR BUILDING REGULATIONS APPLICATION AND MAY NOT BE USED
FOR ANY OTHER PURPOSE UNLESS OTHERWISE AGREED IN
WRITING.

DIMENSIONS STATED ARE FOR GUIDANCE ONLY. CONTRACTOR TO
VERIFY ALL BOUNDARY POSITIONS AND DIMENSIONS ON SITE PRIOR
TO COMMENCING ANY WORKS, MAKING WORKSHOP DRAWINGS OR
OBTAINING ANY MATERIALS.

NOTE: NO CHECK DIMENSIONS OF THE SITE HAVE BEEN TAKEN AND
ALL INFORMATION AND DETAILS HAVE BEEN PROVIDED BY THE
CLIENT.


NO SITE SUPERVISION IS IMPLIED OR UNDERTAKEN UNLESS
OTHERWISE SEPARATELY ARRANGED.
THE DRAWING DOES NOT INDICATE THE EXTENT OF ANY
EXCAVATION WORKS AND THE CONTRACTOR IS TO DETERMINE THIS
PRIOR TO SUBMITTING A QUOTATION FOR THE WORKS OR
COMMENCING ANY WORKS.

THE DRAWING DOES NOT INDICATE OR IMPLY THE STRUCTURAL
CONDITION OF THE EXISTING PROPERTY. THE DRAWINGS HAVE
BEEN PREPARED FOR ASSISTANCE IN THE PREPARATION OF
DETAILS FOR PLANNING AND BUILDING REGULATIONS PURPOSES
ONLY. NO CHECK DIMENSIONS HAVE BEEN TAKEN. ALL DETAILS
HAVE BEEN PROVIDED BY THE CLIENT.

THE USE OF PERMITTED DEVELOPMENT RIGHT IN PROPERTY IS
SUBJECT TO INFORMATION PROVIDED BY OWNER REGARDING THE
STATUS OF PROPERTY AS A DWELLING HOUSE AND THE DWELLING
NOT BEING IN A CONSERVATION AREA. ANY DEVELOPMENT WITH
OUT A CERTIFICATE OF LAWFULNESS OR PLANNING PERMISSION IS
SOLELY AT OWNER'S RISK.

LEGEND


- SD = SMOKE DETECTOR WITH SOUNDER
- EL = EMERGENCY LIGHTING TO BS5266: Part 1 1988
- HD = HEAT DETECTOR
- FD30 = 30 MINUTE FIRE RESISTING DOOR AND FRAME

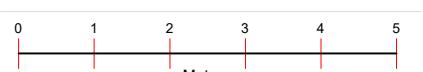

A	260325	AT	FIRST ISSUE
ISSUE	DATE	INITIALS	GRID REF
PROJECT			
21 MORFORD WAY RUISLIP HA4 8SL			
DWG TITLE			
PLAN			
CLIENT			
MR. MAHMOUD ALAKRAA			
DWG NO:		ISSUE	
TRICON/21MW/204		A	
SCALE	DATE	DRAWN BY	
1:100@A3	26 MAR	AT	

ASSUMED BOUNDARY LINE

ASSUMED BOUNDARY LINE

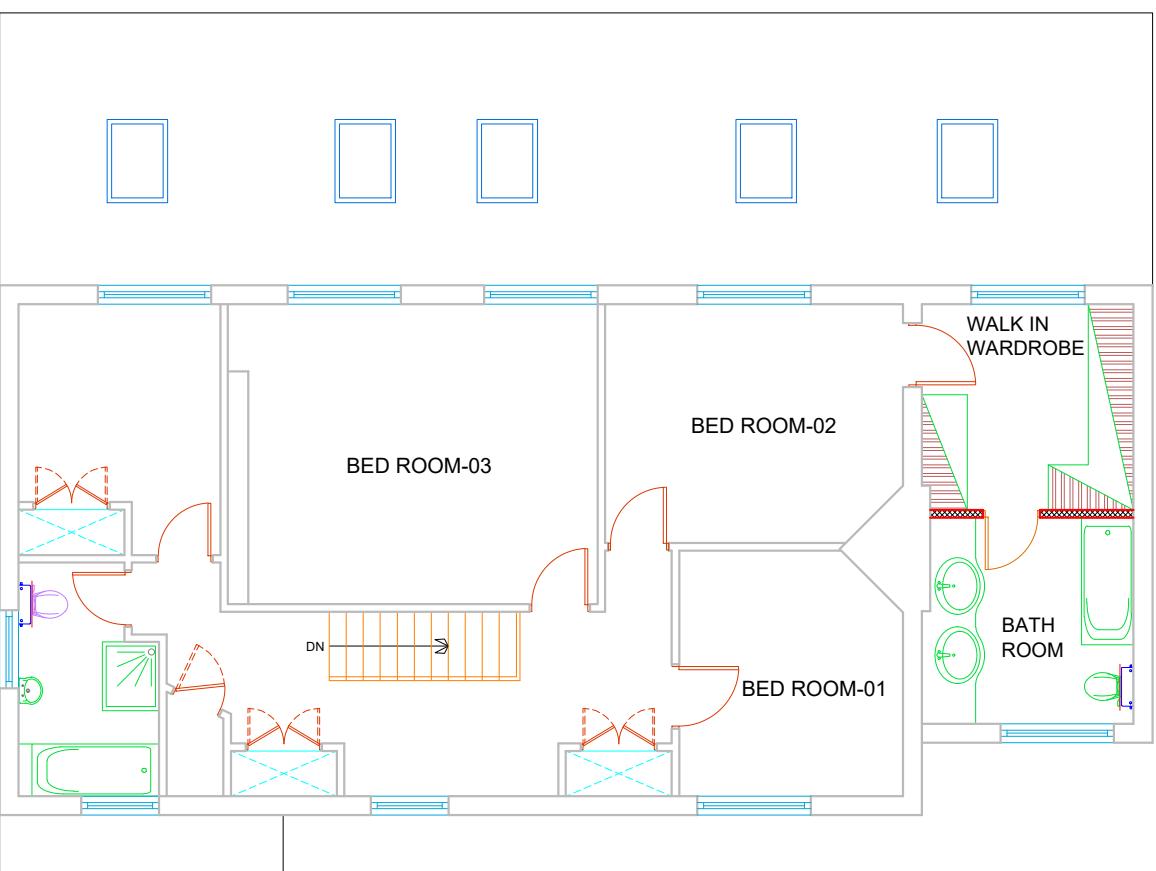

PROPOSED
FIRST FLOOR PLAN

PARTY WALL NOTICES:
PLEASE NOTE THAT BEFORE BUILDING
WORKS COMMENCES IT IS THE
RESPONSIBILITY OF BUILDER OR
OWNER TO SERVE PARTY WALL
NOTICES TO ALL NEIGHBOURS

NOTE:

DIMENSIONS:
ALL DIMENSIONS TO BE CHECKED ON SITE.
CONTRACTOR TO CHECK SITE THOROUGHLY BEFORE WORK STARTS
& REPORT ANY DISCREPANCIES.

THIS DRAWING IS COPYRIGHT AND MUST NOT BE TRACED OR
COPIED IN ANY WAY OR FORM IN PART OR WHOLE BY ANY MEANS
WHATSOEVER WITHOUT PRIOR WRITTEN CONSENT AND MAY ONLY
BE USED BY THE PRESENT OWNER IN RELATION TO THE PROPERTY
AS REFERRED TO ON THE DRAWING. THIS DRAWING MAY BE COPIED
BY AN AUTHORISED OFFICER OF THE LOCAL AUTHORITY WITH THE
SOLE PURPOSE TO ASSIST IN THE DETERMINATION OF A PLANNING
OR BUILDING REGULATIONS APPLICATION AND MAY NOT BE USED
FOR ANY OTHER PURPOSE UNLESS OTHERWISE AGREED IN
WRITING.

DIMENSIONS STATED ARE FOR GUIDANCE ONLY. CONTRACTOR TO
VERIFY ALL BOUNDARY POSITIONS AND DIMENSIONS ON SITE PRIOR
TO COMMENCING ANY WORKS, MAKING WORKSHOP DRAWINGS OR
OBTAINING ANY MATERIALS.

NOTE: NO CHECK DIMENSIONS OF THE SITE HAVE BEEN TAKEN AND
ALL INFORMATION AND DETAILS HAVE BEEN PROVIDED BY THE
CLIENT.

NO SITE SUPERVISION IS IMPLIED OR UNDERTAKEN UNLESS
OTHERWISE SEPARATELY ARRANGED.
THE DRAWING DOES NOT INDICATE THE EXTENT OF ANY
EXCAVATION WORKS AND THE CONTRACTOR IS TO DETERMINE THIS
PRIOR TO SUBMITTING A QUOTATION FOR THE WORKS OR
COMMENCING ANY WORKS.

THE DRAWING DOES NOT INDICATE OR IMPLY THE STRUCTURAL
CONDITION OF THE EXISTING PROPERTY. THE DRAWINGS HAVE
BEEN PREPARED FOR ASSISTANCE IN THE PREPARATION OF
DETAILS FOR PLANNING AND BUILDING REGULATIONS PURPOSES
ONLY. NO CHECK DIMENSIONS HAVE BEEN TAKEN. ALL DETAILS
HAVE BEEN PROVIDED BY THE CLIENT.

THE USE OF PERMITTED DEVELOPMENT RIGHT IN PROPERTY IS
SUBJECT TO INFORMATION PROVIDED BY OWNER REGARDING THE
STATUS OF PROPERTY AS A DWELLING HOUSE AND THE DWELLING
NOT BEING IN A CONSERVATION AREA. ANY DEVELOPMENT WITH
OUT A CERTIFICATE OF LAWFULNESS OR PLANNING PERMISSION IS
SOLELY AT OWNER'S RISK.



EXISTING
FRONT ELEVATION

EXISTING
SIDE ELEVATION-1

LEGEND

- SD = SMOKE DETECTOR WITH SOUNDER
- EL = EMERGENCY LIGHTING TO BS5266: Part 1 1988
- HD = HEAT DETECTOR
- FD30 = 30 MINUTE FIRE RESISTING DOOR AND FRAME



A	260325	AT	FIRST ISSUE
ISSUE	DATE	INITIALS	GRID REF
STUDIO 21			
TRICON			
497 SUNLEIGH ROAD HA0 4LY [020 8252 3233]			
PROJECT			
21 MORFORD WAY			
RUISLIP			
HA4 8SL			
DWG TITLE			
ELEVATIONS			
CLIENT			
MR. MAHMOUD ALAKRAA			
DWG NO:	TRICON/21MW/205	ISSUE	
SCALE	1:100@A3	DATE	DRAWN BY
1:100@A3	26 MAR	AT	A



EXISTING
REAR ELEVATION



EXISTING
SIDE ELEVATION-2

PARTY WALL NOTICES:
PLEASE NOTE THAT BEFORE BUILDING
WORKS COMMENCES IT IS THE
RESPONSIBILITY OF BUILDER OR
OWNER TO SERVE PARTY WALL
NOTICES TO ALL NEIGHBOURS

NOTE:

DIMENSIONS:
ALL DIMENSIONS TO BE CHECKED ON SITE.
CONTRACTOR TO CHECK SITE THOROUGHLY BEFORE WORK STARTS
& REPORT ANY DISCREPANCIES.

THIS DRAWING IS COPYRIGHT AND MUST NOT BE TRACED OR
COPIED IN ANY WAY OR FORM IN PART OR WHOLE BY ANY MEANS
WHATSOEVER WITHOUT PRIOR WRITTEN CONSENT AND MAY ONLY
BE USED BY THE PRESENT OWNER IN RELATION TO THE PROPERTY
AS REFERRED TO ON THE DRAWING. THIS DRAWING MAY BE COPIED
BY AN AUTHORISED OFFICER OF THE LOCAL AUTHORITY WITH THE
SOLE PURPOSE TO ASSIST IN THE DETERMINATION OF A PLANNING
OR BUILDING REGULATIONS APPLICATION AND MAY NOT BE USED
FOR ANY OTHER PURPOSE UNLESS OTHERWISE AGREED IN
WRITING.

DIMENSIONS STATED ARE FOR GUIDANCE ONLY. CONTRACTOR TO
VERIFY ALL BOUNDARY POSITIONS AND DIMENSIONS ON SITE PRIOR
TO COMMENCING ANY WORKS, MAKING WORKSHOP DRAWINGS OR
OBTAINING ANY MATERIALS.

NOTE: NO CHECK DIMENSIONS OF THE SITE HAVE BEEN TAKEN AND
ALL INFORMATION AND DETAILS HAVE BEEN PROVIDED BY THE
CLIENT.


NO SITE SUPERVISION IS IMPLIED OR UNDERTAKEN UNLESS
OTHERWISE SEPARATELY ARRANGED.
THE DRAWING DOES NOT INDICATE THE EXTENT OF ANY
EXCAVATION WORKS AND THE CONTRACTOR IS TO DETERMINE THIS
PRIOR TO SUBMITTING A QUOTATION FOR THE WORKS OR
COMMENCING ANY WORKS.

THE DRAWING DOES NOT INDICATE OR IMPLY THE STRUCTURAL
CONDITION OF THE EXISTING PROPERTY. THE DRAWINGS HAVE
BEEN PREPARED FOR ASSISTANCE IN THE PREPARATION OF
DETAILS FOR PLANNING AND BUILDING REGULATIONS PURPOSES
ONLY. NO CHECK DIMENSIONS HAVE BEEN TAKEN. ALL DETAILS
HAVE BEEN PROVIDED BY THE CLIENT.

THE USE OF PERMITTED DEVELOPMENT RIGHT IN PROPERTY IS
SUBJECT TO INFORMATION PROVIDED BY OWNER REGARDING THE
STATUS OF PROPERTY AS A DWELLING HOUSE AND THE DWELLING
NOT BEING IN A CONSERVATION AREA. ANY DEVELOPMENT WITH
OUT A CERTIFICATE OF LAWFULNESS OR PLANNING PERMISSION IS
SOLELY AT OWNER'S RISK.



PROPOSED
FRONT ELEVATION

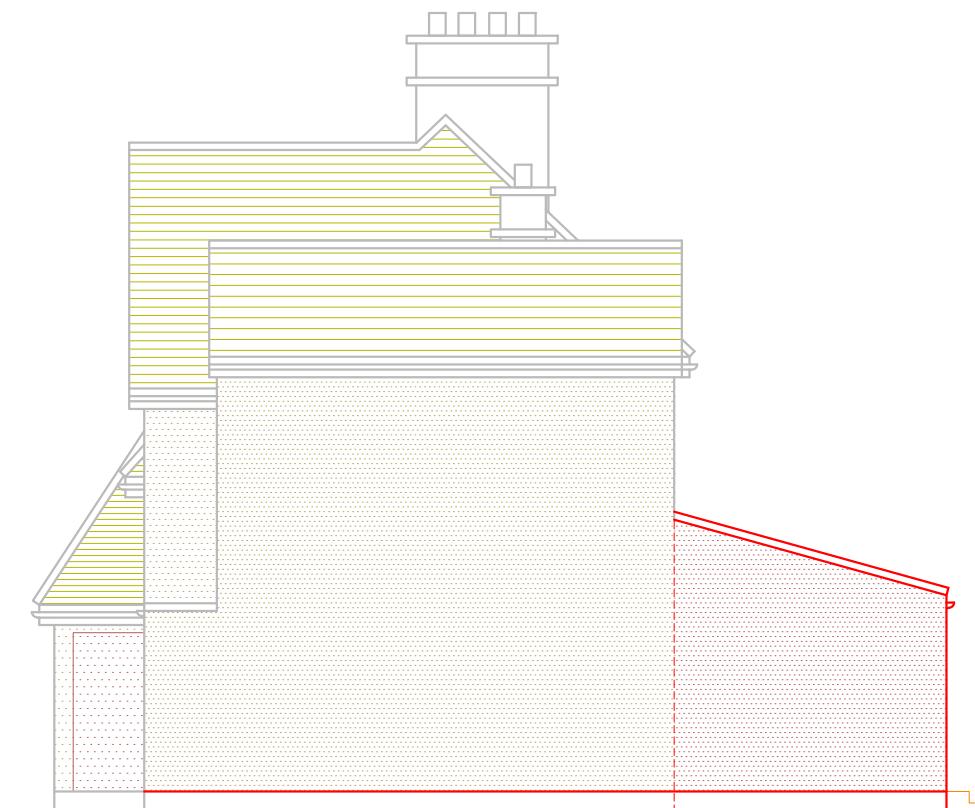

PROPOSED
SIDE ELEVATION-1

LEGEND

- SD = SMOKE DETECTOR WITH SOUNDER
- EL = EMERGENCY LIGHTING TO BS5266: Part 1 1988
- HD = HEAT DETECTOR
- FD30 = 30 MINUTE FIRE RESISTING DOOR AND FRAME



A 260325 AT FIRST ISSUE			
ISSUE	DATE	INITIALS	GRID REF
STUDIO 211 TRICON			
497 SUNLEIGH ROAD HA0 4LY [020 8252 3233]			
PROJECT 21 MORFORD WAY			
RUISLIP HA4 8SL			
DWG TITLE ELEVATIONS			
CLIENT MR. MAHMOUD ALAKRAA			
DWG NO: TRICON/21MW/206		ISSUE	
SCALE 1:100@A3	DATE 26 MAR	DRAWN BY AT	



PROPOSED
REAR ELEVATION



PROPOSED
SIDE ELEVATION-2

PARTY WALL NOTICES:
PLEASE NOTE THAT BEFORE BUILDING
WORKS COMMENCES IT IS THE
RESPONSIBILITY OF BUILDER OR
OWNER TO SERVE PARTY WALL
NOTICES TO ALL NEIGHBOURS

NOTE:

DIMENSIONS:
ALL DIMENSIONS TO BE CHECKED ON SITE.
CONTRACTOR TO CHECK SITE THOROUGHLY BEFORE WORK STARTS
& REPORT ANY DISCREPANCIES.

THIS DRAWING IS COPYRIGHT AND MUST NOT BE TRACED OR
COPIED IN ANY WAY OR FORM IN PART OR WHOLE BY ANY MEANS
WHATSOEVER WITHOUT PRIOR WRITTEN CONSENT AND MAY ONLY
BE USED BY THE PRESENT OWNER IN RELATION TO THE PROPERTY
AS REFERRED TO ON THE DRAWING. THIS DRAWING MAY BE COPIED
BY AN AUTHORISED OFFICER OF THE LOCAL AUTHORITY WITH THE
SOLE PURPOSE TO ASSIST IN THE DETERMINATION OF A PLANNING
OR BUILDING REGULATIONS APPLICATION AND MAY NOT BE USED
FOR ANY OTHER PURPOSE UNLESS OTHERWISE AGREED IN
WRITING.

DIMENSIONS STATED ARE FOR GUIDANCE ONLY. CONTRACTOR TO
VERIFY ALL BOUNDARY POSITIONS AND DIMENSIONS ON SITE PRIOR
TO COMMENCING ANY WORKS, MAKING WORKSHOP DRAWINGS OR
OBTAINING ANY MATERIALS.

NOTE: NO CHECK DIMENSIONS OF THE SITE HAVE BEEN TAKEN AND
ALL INFORMATION AND DETAILS HAVE BEEN PROVIDED BY THE
CLIENT.

NO SITE SUPERVISION IS IMPLIED OR UNDERTAKEN UNLESS
OTHERWISE SEPARATELY ARRANGED.
THE DRAWING DOES NOT INDICATE THE EXTENT OF ANY
EXCAVATION WORKS AND THE CONTRACTOR IS TO DETERMINE THIS
PRIOR TO SUBMITTING A QUOTATION FOR THE WORKS OR
COMMENCING ANY WORKS.

THE DRAWING DOES NOT INDICATE OR IMPLY THE STRUCTURAL
CONDITION OF THE EXISTING PROPERTY. THE DRAWINGS HAVE
BEEN PREPARED FOR ASSISTANCE IN THE PREPARATION OF
DETAILS FOR PLANNING AND BUILDING REGULATIONS PURPOSES
ONLY. NO CHECK DIMENSIONS HAVE BEEN TAKEN. ALL DETAILS
HAVE BEEN PROVIDED BY THE CLIENT.

THE USE OF PERMITTED DEVELOPMENT RIGHT IN PROPERTY IS
SUBJECT TO INFORMATION PROVIDED BY OWNER REGARDING THE
STATUS OF PROPERTY AS A DWELLING HOUSE AND THE DWELLING
NOT BEING IN A CONSERVATION AREA. ANY DEVELOPMENT WITH
OUT A CERTIFICATE OF LAWFULNESS OR PLANNING PERMISSION IS
SOLELY AT OWNER'S RISK.


LEGEND

SD = SMOKE DETECTOR WITH SOUNDER

EL = EMERGENCY LIGHTING TO BS5266: Part 1 1988

HD = HEAT DETECTOR

FD30 = 30 MINUTE FIRE RESISTING DOOR AND FRAME

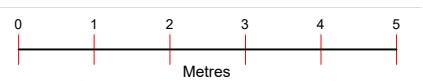

A	260325	AT	FIRST ISSUE	
ISSUE	DATE	INITIALS	GRID REF	DESCRIPTION
 TRICON 497 SUNLEIGH ROAD HA0 4LY [020 8252 3233]				

PROJECT
21 MORFORD WAY
RUISLIP
HA4 8SL


DWG TITLE
ROOF PLAN

CLIENT
MR. MAHMOUD ALAKRAA

DWG NO:	TRICON/21MW/207	ISSUE
SCALE	DATE	DRAWN BY
1:100@A3	26 MAR	AT

ASSUMED BOUNDARY LINE

ASSUMED BOUNDARY LINE

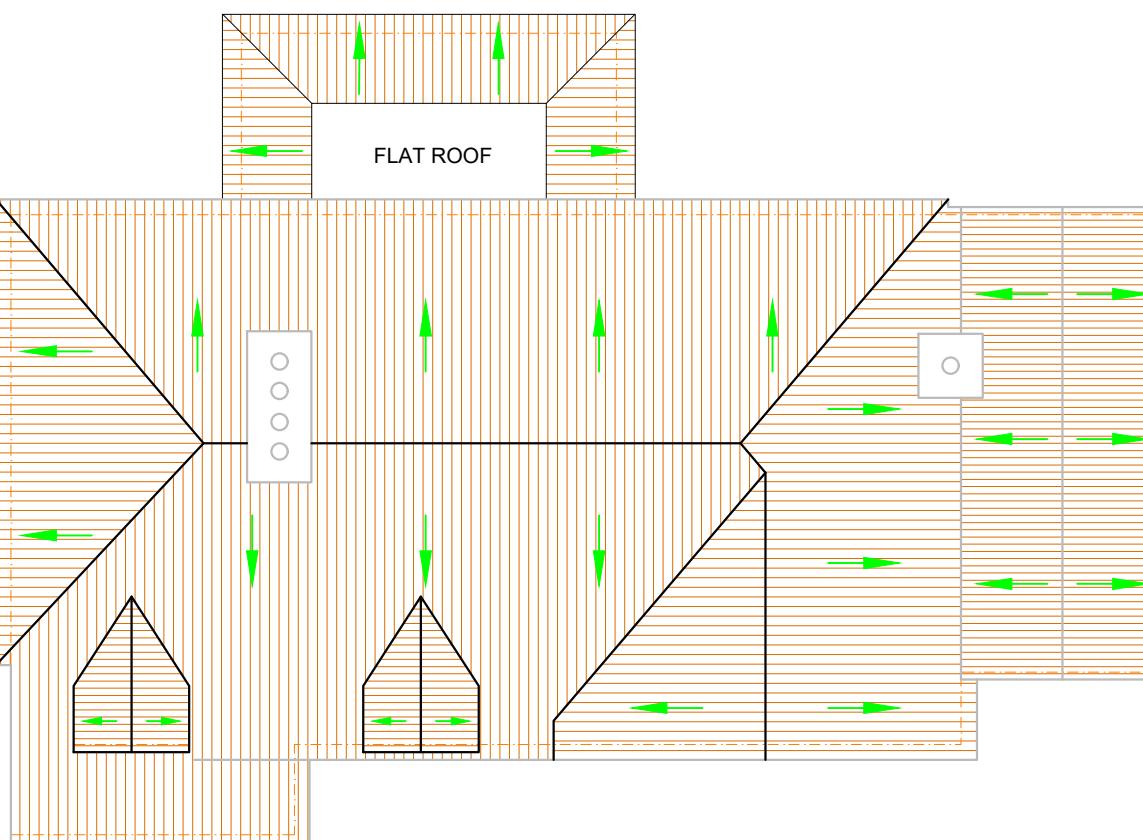

EXISTING ROOF PLAN

PARTY WALL NOTICES:
PLEASE NOTE THAT BEFORE BUILDING
WORKS COMMENCES IT IS THE
RESPONSIBILITY OF BUILDER OR
OWNER TO SERVE PARTY WALL
NOTICES TO ALL NEIGHBOURS

NOTE:

DIMENSIONS:
ALL DIMENSIONS TO BE CHECKED ON SITE.
CONTRACTOR TO CHECK SITE THOROUGHLY BEFORE WORK STARTS
& REPORT ANY DISCREPANCIES.

THIS DRAWING IS COPYRIGHT AND MUST NOT BE TRACED OR
COPIED IN ANY WAY OR FORM IN PART OR WHOLE BY ANY MEANS
WHATSOEVER WITHOUT PRIOR WRITTEN CONSENT AND MAY ONLY
BE USED BY THE PRESENT OWNER IN RELATION TO THE PROPERTY
AS REFERRED TO ON THE DRAWING. THIS DRAWING MAY BE COPIED
BY AN AUTHORISED OFFICER OF THE LOCAL AUTHORITY WITH THE
SOLE PURPOSE TO ASSIST IN THE DETERMINATION OF A PLANNING
OR BUILDING REGULATIONS APPLICATION AND MAY NOT BE USED
FOR ANY OTHER PURPOSE UNLESS OTHERWISE AGREED IN
WRITING.

DIMENSIONS STATED ARE FOR GUIDANCE ONLY. CONTRACTOR TO
VERIFY ALL BOUNDARY POSITIONS AND DIMENSIONS ON SITE PRIOR
TO COMMENCING ANY WORKS, MAKING WORKSHOP DRAWINGS OR
OBTAINING ANY MATERIALS.

NOTE: NO CHECK DIMENSIONS OF THE SITE HAVE BEEN TAKEN AND
ALL INFORMATION AND DETAILS HAVE BEEN PROVIDED BY THE
CLIENT.


NO SITE SUPERVISION IS IMPLIED OR UNDERTAKEN UNLESS
OTHERWISE SEPARATELY ARRANGED.
THE DRAWING DOES NOT INDICATE THE EXTENT OF ANY
EXCAVATION WORKS AND THE CONTRACTOR IS TO DETERMINE THIS
PRIOR TO SUBMITTING A QUOTATION FOR THE WORKS OR
COMMENCING ANY WORKS.

THE DRAWING DOES NOT INDICATE OR IMPLY THE STRUCTURAL
CONDITION OF THE EXISTING PROPERTY. THE DRAWINGS HAVE
BEEN PREPARED FOR ASSISTANCE IN THE PREPARATION OF
DETAILS FOR PLANNING AND BUILDING REGULATIONS PURPOSES
ONLY. NO CHECK DIMENSIONS HAVE BEEN TAKEN. ALL DETAILS
HAVE BEEN PROVIDED BY THE CLIENT.

THE USE OF PERMITTED DEVELOPMENT RIGHT IN PROPERTY IS
SUBJECT TO INFORMATION PROVIDED BY OWNER REGARDING THE
STATUS OF PROPERTY AS A DWELLING HOUSE AND THE DWELLING
NOT BEING IN A CONSERVATION AREA. ANY DEVELOPMENT WITH
OUT A CERTIFICATE OF LAWFULNESS OR PLANNING PERMISSION IS
SOLELY AT OWNER'S RISK.

LEGEND

- SD = SMOKE DETECTOR WITH SOUNDER
- EL = EMERGENCY LIGHTING TO BS5266: Part 1 1988
- HD = HEAT DETECTOR
- FD30 = 30 MINUTE FIRE RESISTING DOOR AND FRAME

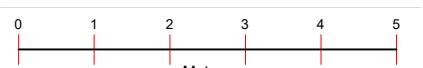

PROJECT
21 MORFORD WAY
RUISLIP
HA4 8SL


DWG TITLE
ROOF PLAN

CLIENT
MR. MAHMOUD ALAKRAA

DWG NO: TRICON/21MW/208
SCALE: 1:100@A3 **DATE:** 26 MAR **DRAWN BY:** A
ISSUE: A

ASSUMED BOUNDARY LINE

ASSUMED BOUNDARY LINE

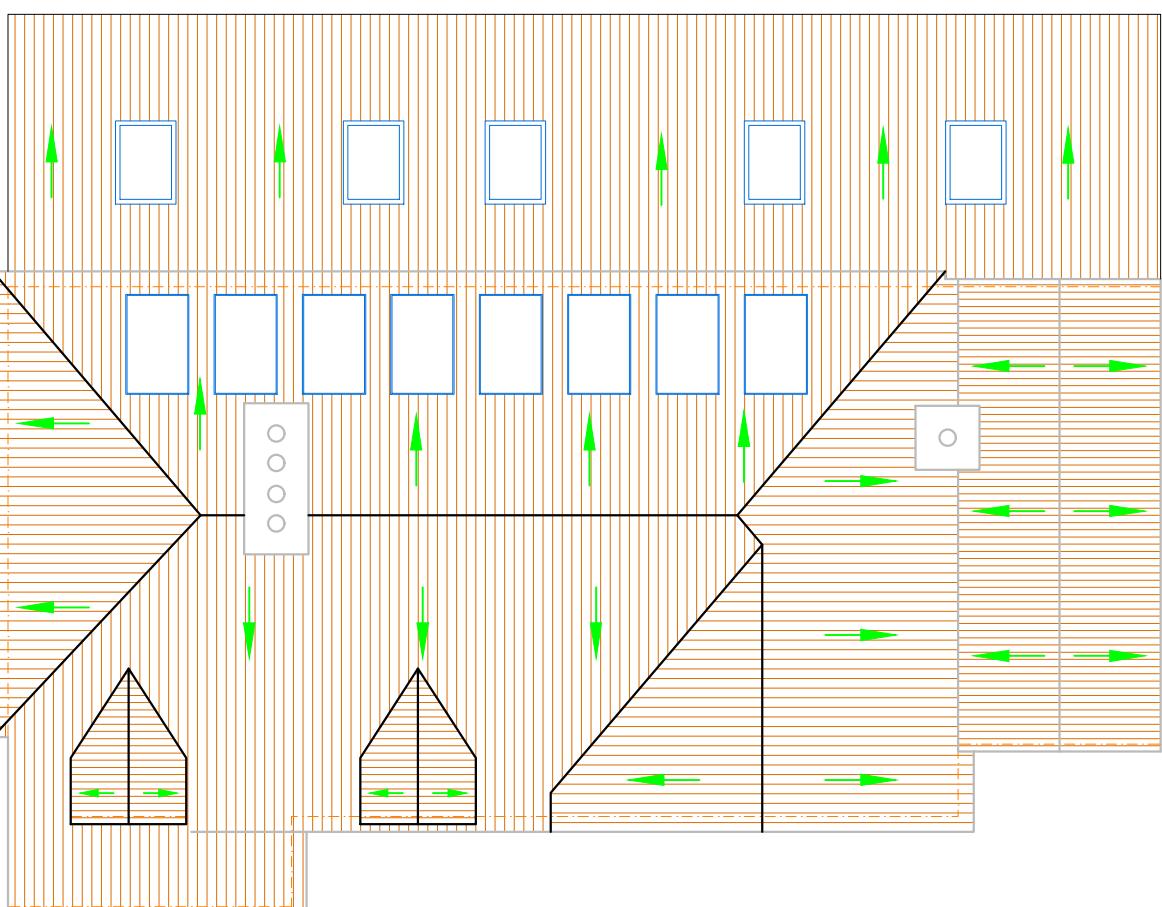

PROPOSED ROOF PLAN

PARTY WALL NOTICES:
PLEASE NOTE THAT BEFORE BUILDING
WORKS COMMENCES IT IS THE
RESPONSIBILITY OF BUILDER OR
OWNER TO SERVE PARTY WALL
NOTICES TO ALL NEIGHBOURS

NOTE:

DIMENSIONS:
ALL DIMENSIONS TO BE CHECKED ON SITE.
CONTRACTOR TO CHECK SITE THOROUGHLY BEFORE WORK STARTS
& REPORT ANY DISCREPANCIES.

THIS DRAWING IS COPYRIGHT AND MUST NOT BE TRACED OR
COPIED IN ANY WAY OR FORM IN PART OR WHOLE BY ANY MEANS
WHATSOEVER WITHOUT PRIOR WRITTEN CONSENT AND MAY ONLY
BE USED BY THE PRESENT OWNER IN RELATION TO THE PROPERTY
AS REFERRED TO ON THE DRAWING. THIS DRAWING MAY BE COPIED
BY AN AUTHORISED OFFICER OF THE LOCAL AUTHORITY WITH THE
SOLE PURPOSE TO ASSIST IN THE DETERMINATION OF A PLANNING
OR BUILDING REGULATIONS APPLICATION AND MAY NOT BE USED
FOR ANY OTHER PURPOSE UNLESS OTHERWISE AGREED IN
WRITING.

DIMENSIONS STATED ARE FOR GUIDANCE ONLY. CONTRACTOR TO
VERIFY ALL BOUNDARY POSITIONS AND DIMENSIONS ON SITE PRIOR
TO COMMENCING ANY WORKS, MAKING WORKSHOP DRAWINGS OR
OBTAINING ANY MATERIALS.

NOTE: NO CHECK DIMENSIONS OF THE SITE HAVE BEEN TAKEN AND
ALL INFORMATION AND DETAILS HAVE BEEN PROVIDED BY THE
CLIENT.

NO SITE SUPERVISION IS IMPLIED OR UNDERTAKEN UNLESS
OTHERWISE SEPARATELY ARRANGED.
THE DRAWING DOES NOT INDICATE THE EXTENT OF ANY
EXCAVATION WORKS AND THE CONTRACTOR IS TO DETERMINE THIS
PRIOR TO SUBMITTING A QUOTATION FOR THE WORKS OR
COMMENCING ANY WORKS.

THE DRAWING DOES NOT INDICATE OR IMPLY THE STRUCTURAL
CONDITION OF THE EXISTING PROPERTY. THE DRAWINGS HAVE
BEEN PREPARED FOR ASSISTANCE IN THE PREPARATION OF
DETAILS FOR PLANNING AND BUILDING REGULATIONS PURPOSES
ONLY. NO CHECK DIMENSIONS HAVE BEEN TAKEN. ALL DETAILS
HAVE BEEN PROVIDED BY THE CLIENT.

THE USE OF PERMITTED DEVELOPMENT RIGHT IN PROPERTY IS
SUBJECT TO INFORMATION PROVIDED BY OWNER REGARDING THE
STATUS OF PROPERTY AS A DWELLING HOUSE AND THE DWELLING
NOT BEING IN A CONSERVATION AREA. ANY DEVELOPMENT WITH
OUT A CERTIFICATE OF LAWFULNESS OR PLANNING PERMISSION IS
SOLELY AT OWNER'S RISK.

LEGEND

- SD = SMOKE DETECTOR WITH SOUNDER
- EL = EMERGENCY LIGHTING TO BS5266: Part 1 1988
- HD = HEAT DETECTOR
- FD30 = 30 MINUTE FIRE RESISTING DOOR AND FRAME




PROJECT
21 MORFORD WAY
RUISLIP
HA4 8SL

DWG TITLE
EXISTING SITE PLAN

CLIENT
MR. MAHMOUD ALAKRAA

DWG NO: TRICON/21MW/209
SCALE: 1:500@A3
ISSUE: A
DATE: 26 MAR
DRAWN BY: AT

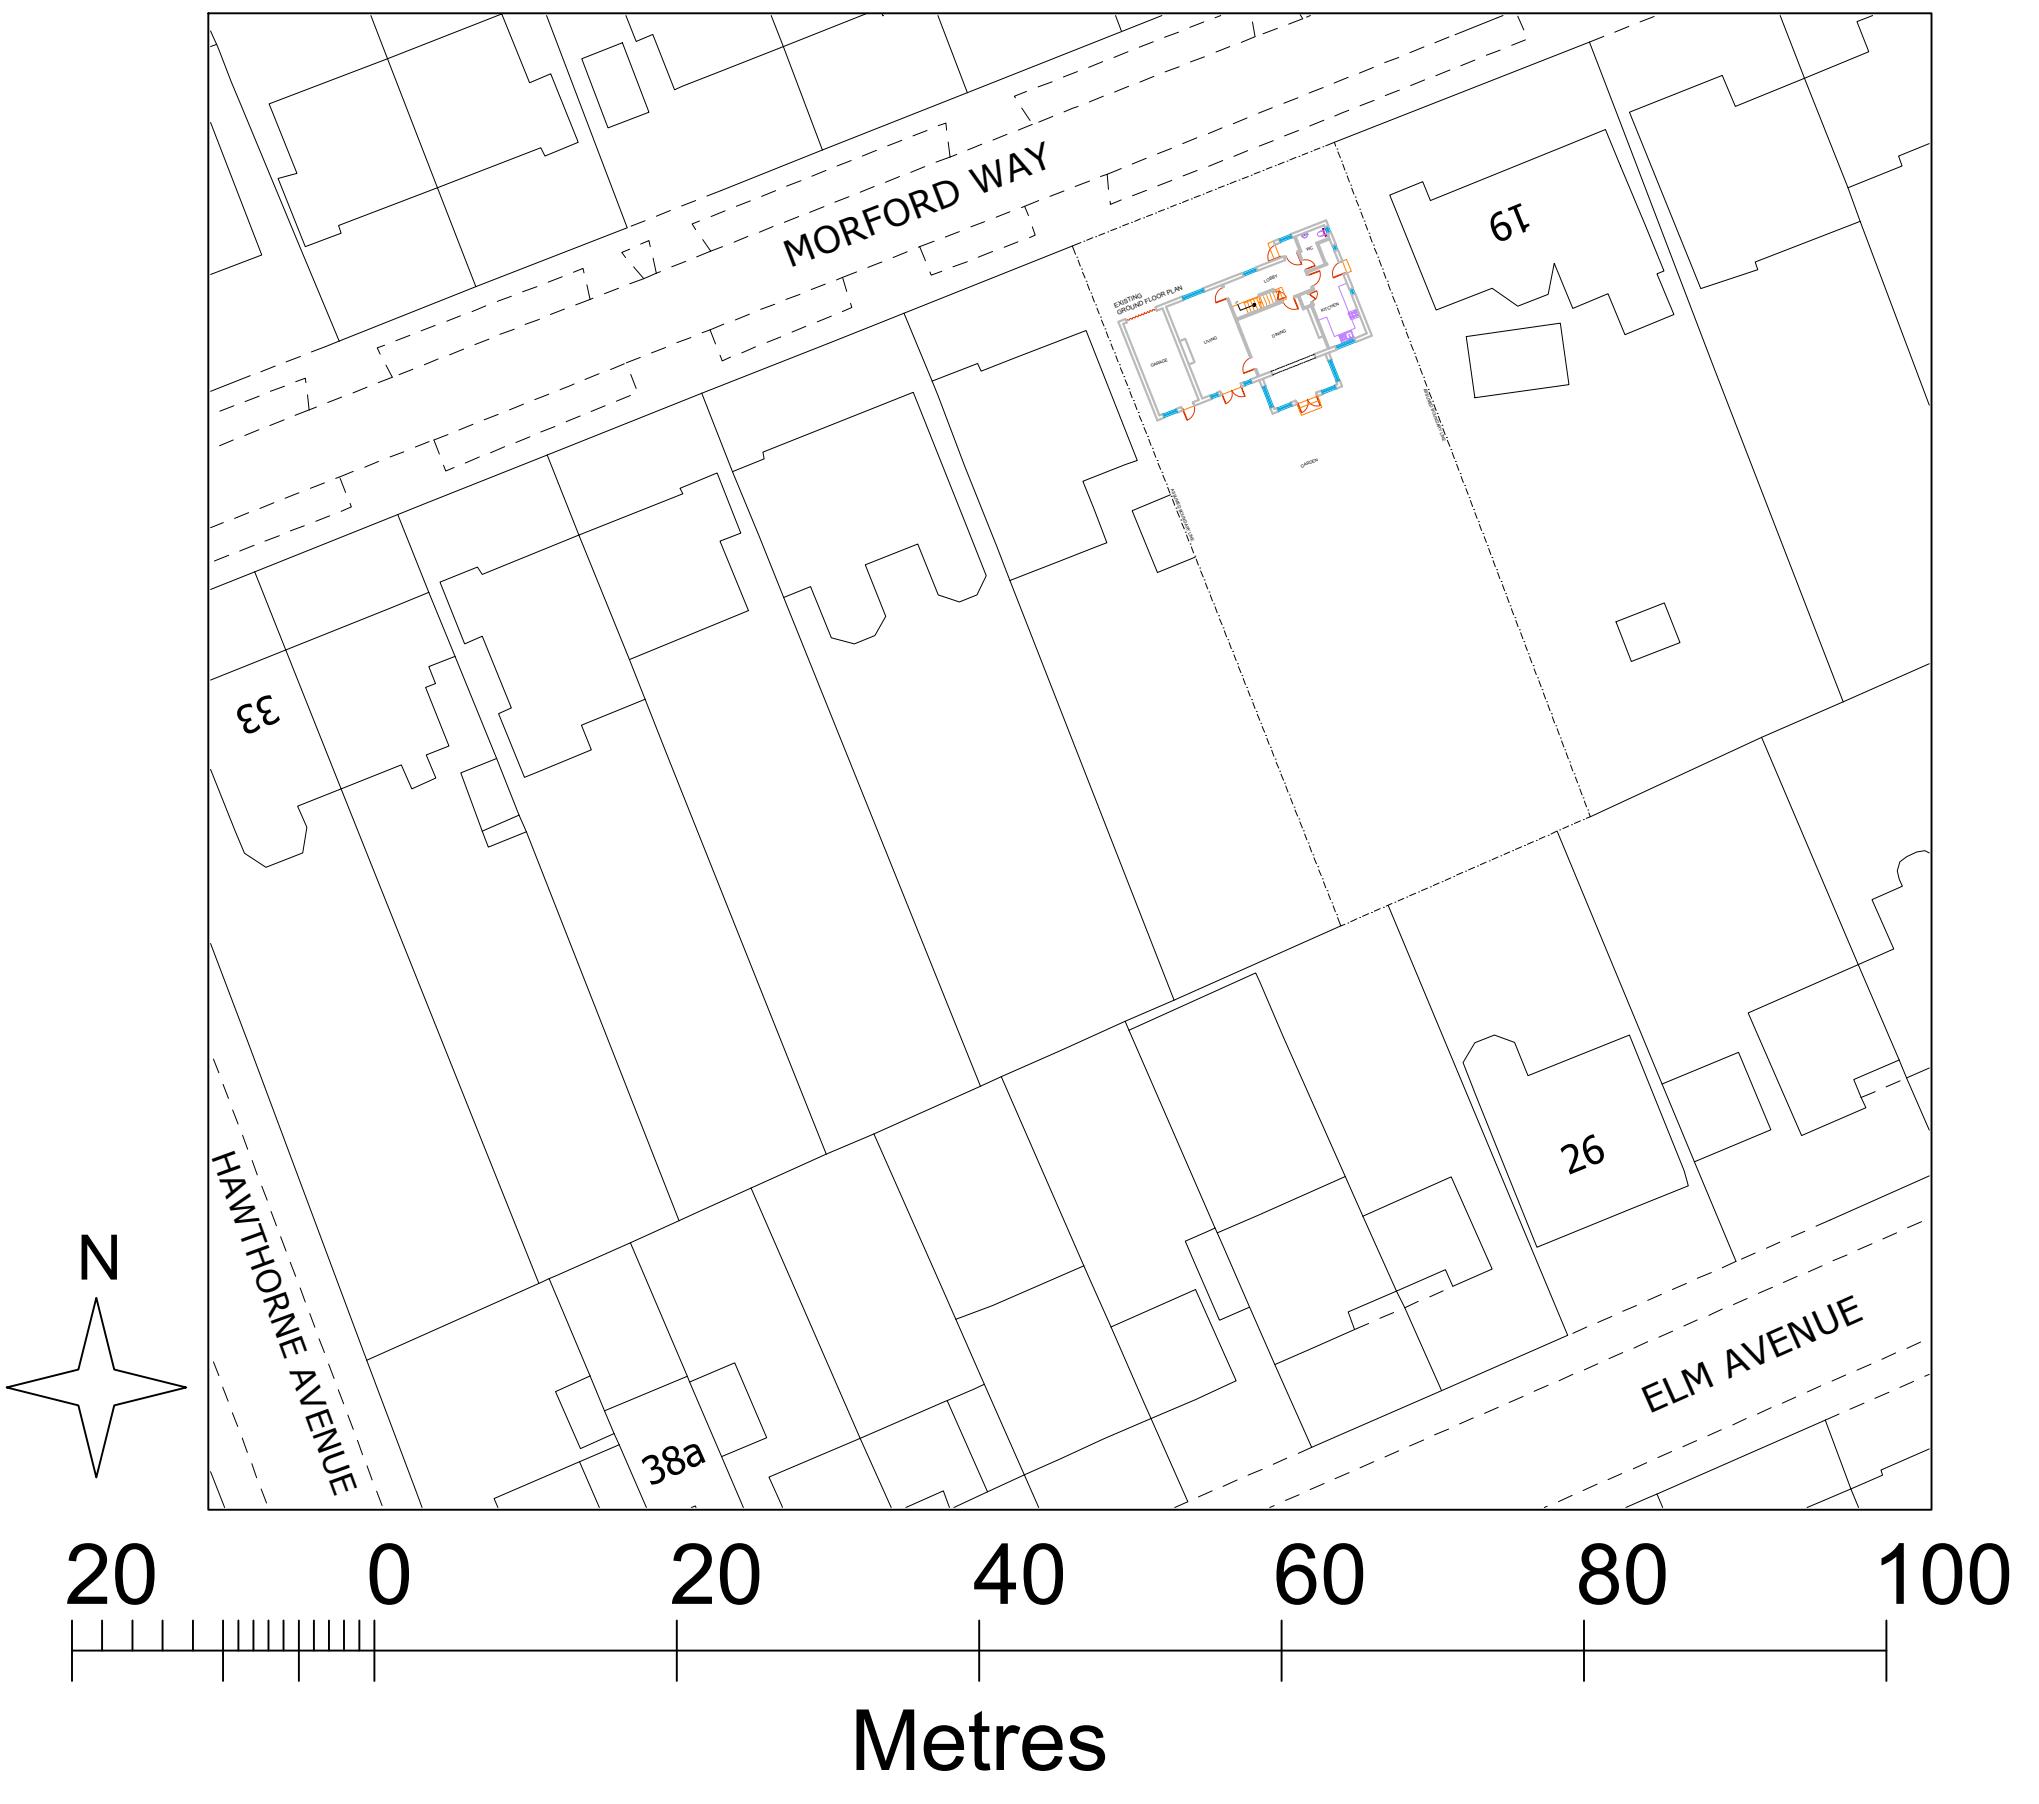

PARTY WALL NOTICES:
 PLEASE NOTE THAT BEFORE BUILDING
 WORKS COMMENCE IT IS THE
 RESPONSIBILITY OF BUILDER OR
 OWNER TO SERVE PARTY WALL
 NOTICES TO ALL NEIGHBOURS

NOTE:

DIMENSIONS:
 ALL DIMENSIONS TO BE CHECKED ON SITE.
 CONTRACTOR TO CHECK SITE THOROUGHLY BEFORE WORK STARTS
 & REPORT ANY DISCREPANCIES.

THIS DRAWING IS COPYRIGHT AND MUST NOT BE TRACED OR
 COPIED IN ANY WAY OR FORM IN PART OR WHOLE BY ANY MEANS
 WHATSOEVER WITHOUT PRIOR WRITTEN CONSENT AND MAY ONLY
 BE USED BY THE PRESENT OWNER IN RELATION TO THE PROPERTY
 AS REFERRED TO ON THE DRAWING. THIS DRAWING MAY BE COPIED
 BY AN AUTHORISED OFFICER OF THE LOCAL AUTHORITY WITH THE
 SOLE PURPOSE TO ASSIST IN THE DETERMINATION OF A PLANNING
 OR BUILDING REGULATIONS APPLICATION AND MAY NOT BE USED
 FOR ANY OTHER PURPOSE UNLESS OTHERWISE AGREED IN
 WRITING.

DIMENSIONS STATED ARE FOR GUIDANCE ONLY. CONTRACTOR TO
 VERIFY ALL BOUNDARY POSITIONS AND DIMENSIONS ON SITE PRIOR
 TO COMMENCING ANY WORKS, MAKING WORKSHOP DRAWINGS OR
 OBTAINING ANY MATERIALS.

NOTE: NO CHECK DIMENSIONS OF THE SITE HAVE BEEN TAKEN AND
 ALL INFORMATION AND DETAILS HAVE BEEN PROVIDED BY THE
 CLIENT.

NO SITE SUPERVISION IS IMPLIED OR UNDERTAKEN UNLESS
 OTHERWISE SEPARATELY ARRANGED.
 THE DRAWING DOES NOT INDICATE THE EXTENT OF ANY
 EXCAVATION WORKS AND THE CONTRACTOR IS TO DETERMINE THIS
 PRIOR TO SUBMITTING A QUOTATION FOR THE WORKS OR
 COMMENCING ANY WORKS.

THE DRAWING DOES NOT INDICATE OR IMPLY THE STRUCTURAL
 CONDITION OF THE EXISTING PROPERTY. THE DRAWINGS HAVE
 BEEN PREPARED FOR ASSISTANCE IN THE PREPARATION OF
 DETAILS FOR PLANNING AND BUILDING REGULATIONS PURPOSES
 ONLY. NO CHECK DIMENSIONS HAVE BEEN TAKEN. ALL DETAILS
 HAVE BEEN PROVIDED BY THE CLIENT.

THE USE OF PERMITTED DEVELOPMENT RIGHT IN PROPERTY IS
 SUBJECT TO INFORMATION PROVIDED BY OWNER REGARDING THE
 STATUS OF PROPERTY AS A DWELLING HOUSE AND THE DWELLING
 NOT BEING IN A CONSERVATION AREA. ANY DEVELOPMENT WITH
 OUT A CERTIFICATE OF LAWFULNESS OR PLANNING PERMISSION IS
 SOLELY AT OWNER'S RISK.

LEGEND

- SD = SMOKE DETECTOR WITH SOUNDER
- EL = EMERGENCY LIGHTING TO BS5266: Part 1 1988
- HD = HEAT DETECTOR
- FD30 = 30 MINUTE FIRE RESISTING DOOR AND FRAME


A	260325	AT	FIRST ISSUE
ISSUE	DATE	INITIALS	GRID REF
PROJECT			
497 SUNLEIGH ROAD HA0 4LY [020 8252 3233]			

21 MORFORD WAY
 RUISLIP
 HA4 8SL

DWG TITLE
 PROPOSED SITE PLAN

CLIENT
 MR. MAHMOUD ALAKRAA

DWG NO: TRICON/21MW/210
SCALE: 1:500@A3
DATE: 26 MAR
DRAWN BY: AT
ISSUE: A

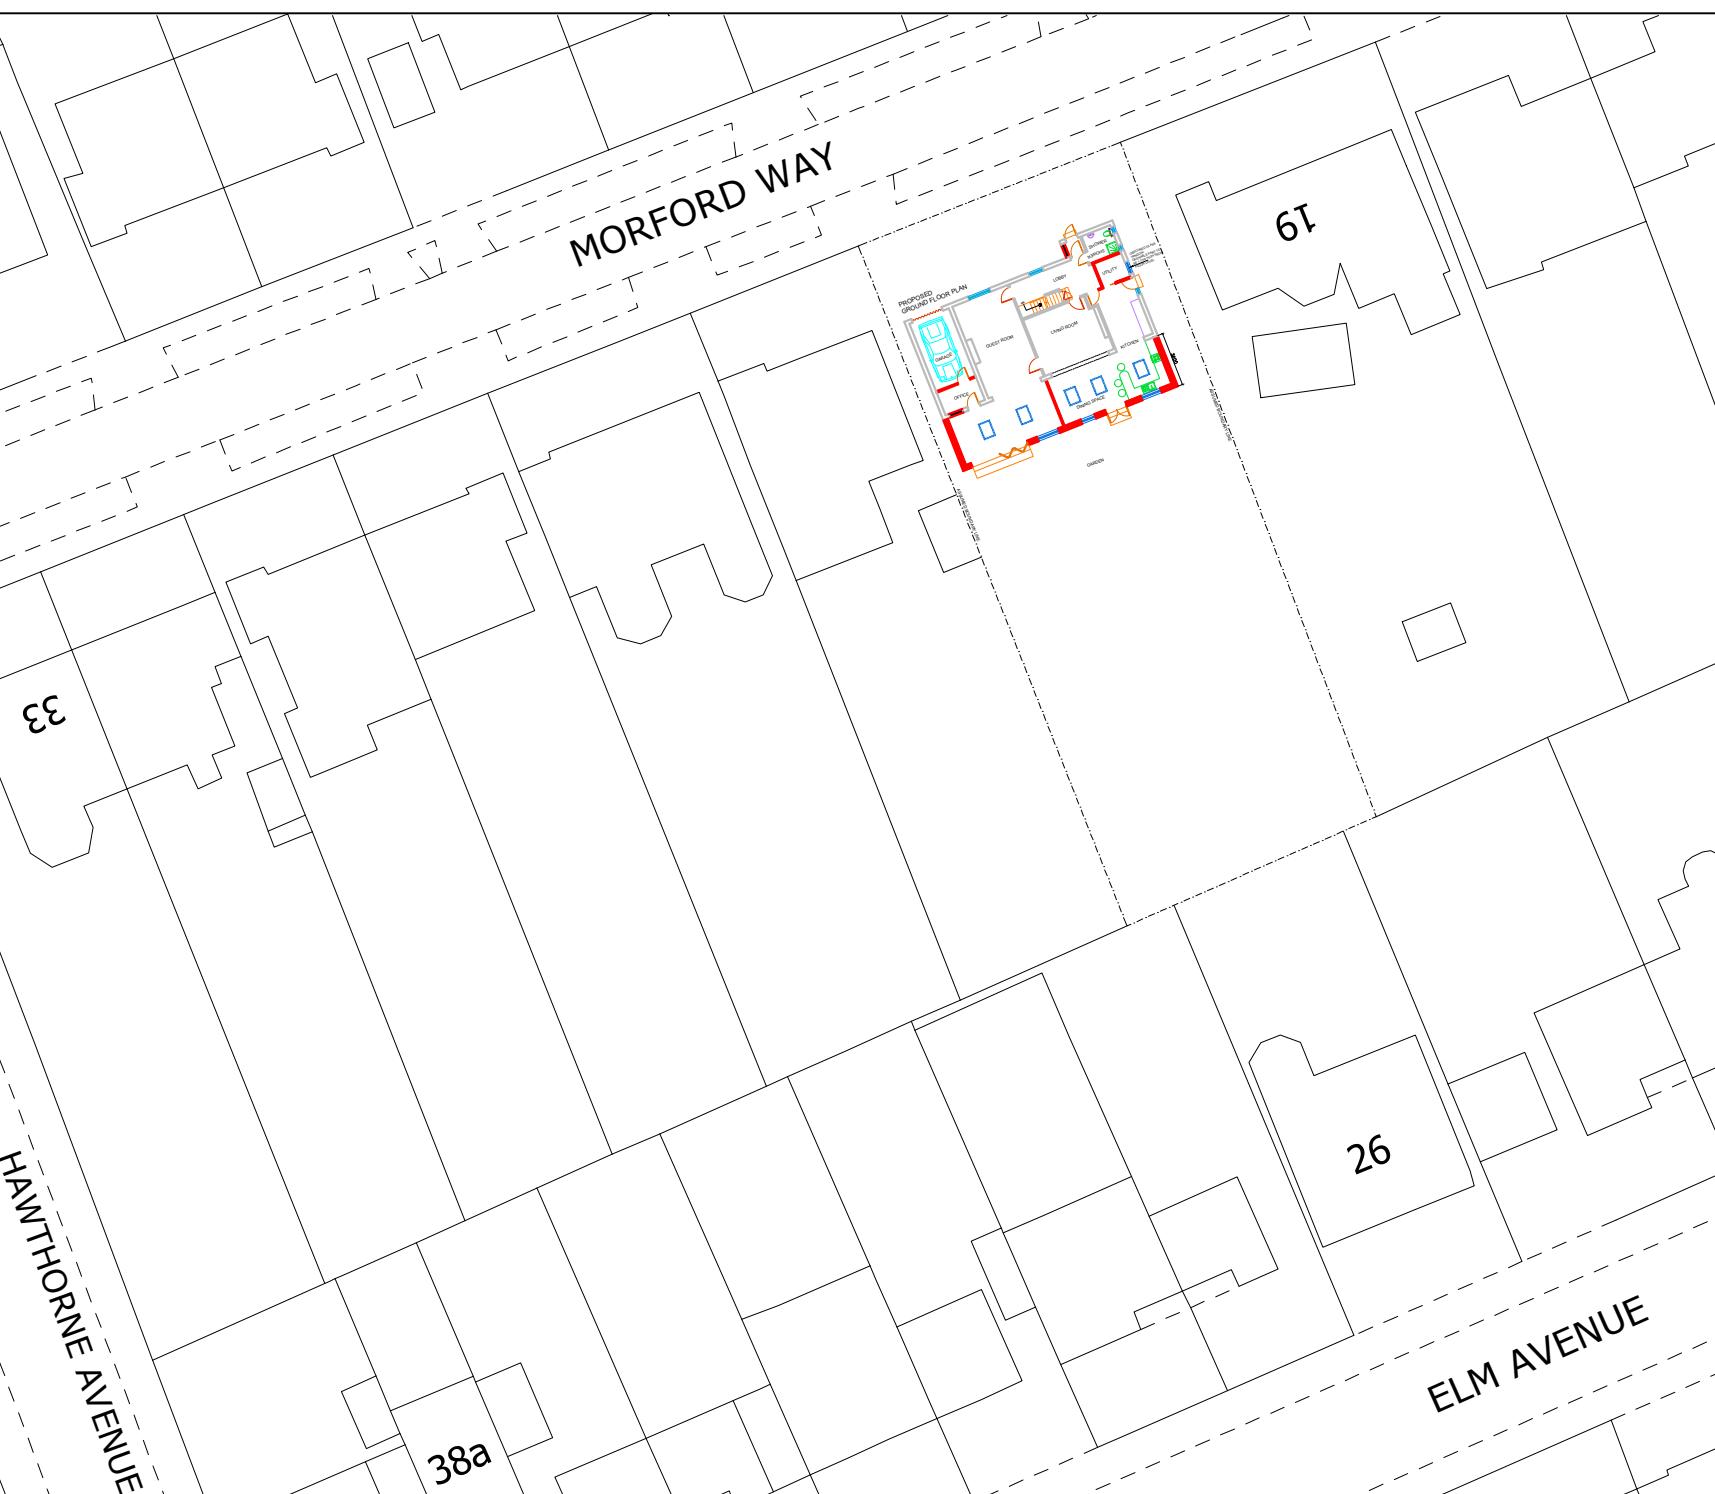

Metres