



OS Map

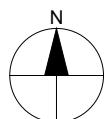

A horizontal scale bar with tick marks at 0, 25m, 50m, and 100m. The text 'SCALE 1:1250' is printed below the bar.




Site Plan

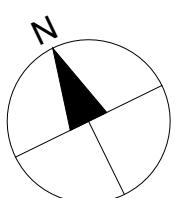

Property Boundary

KEY

- 1 Entrance
- 2 Rooflight
- 3 Patio
- 4 Garden
- 5 Shed
- 6 Manhole

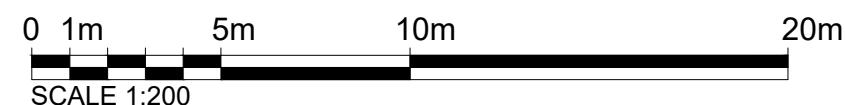

Dimensions Written dimensions to be taken in preference to scaled dimensions. The Contractor is responsible for checking all dimensions before work starts.

Local Authority All work is to be carried out to the requirements, and to the satisfaction of the Local Authority. These drawings are for planning purposes only.

Discrepancies Any discrepancies to be brought to the attention of Drawing And Planning Ltd. Immediately.

REVISIONS

| REV | DATE | DESCRIPTION |
|-----|------|-------------|
|-----|------|-------------|

PROJECT TITLE

6 Seventh Avenue

DRAWING TITLE

Proposed - Location Plans

CLIENT

CLIENT

Mr and Mrs T Wright

DRAWING No. SEVAV-L101 **SCALE @ A3** 1:1250 / 1:200