


FRONT ELEVATION

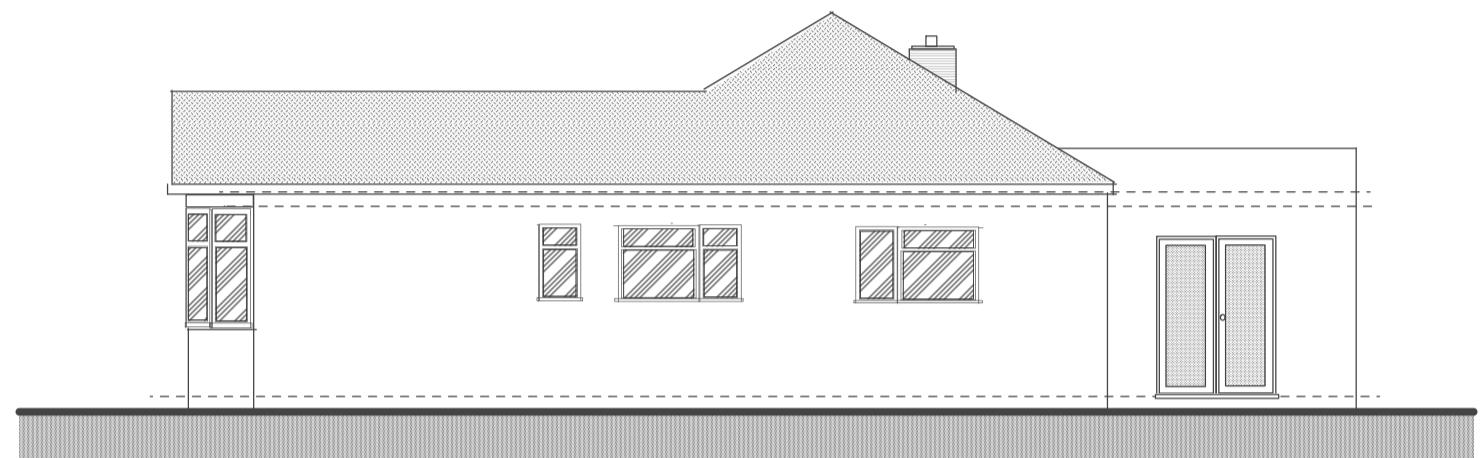

SIDE ELEVATION - west


ROOF - Plain red/brown roof tiles

WALLS - Front - facing brickwork  
Rear & sides - pebble dashing


WINDOWS - UPVc white frame double glazed

DOORS - UPVc white frame double glazed

RWP &  
GUTTERS - UPVc black

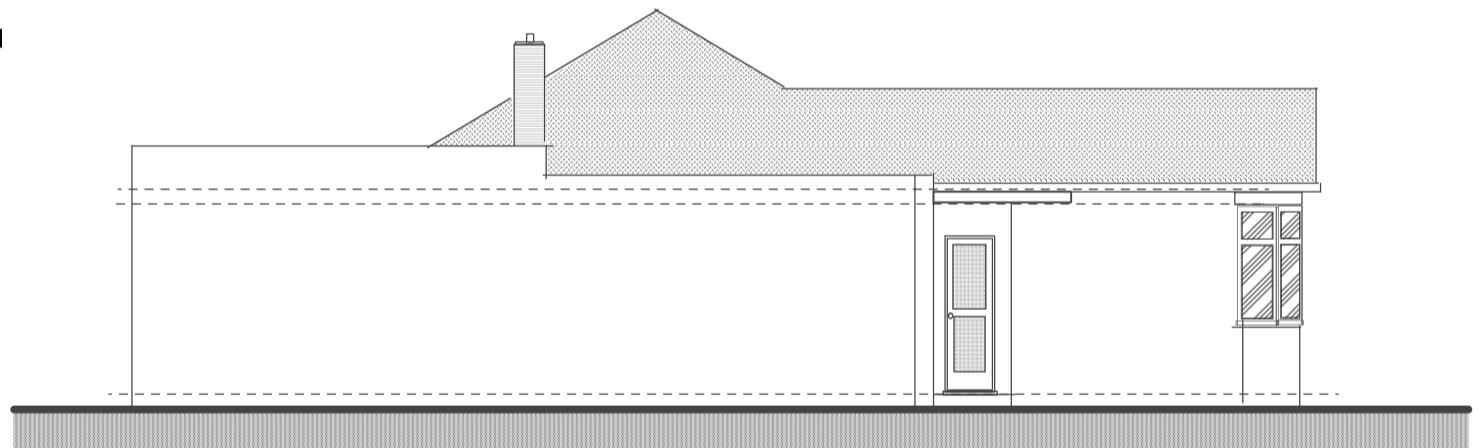

SIDE ELEVATION - east

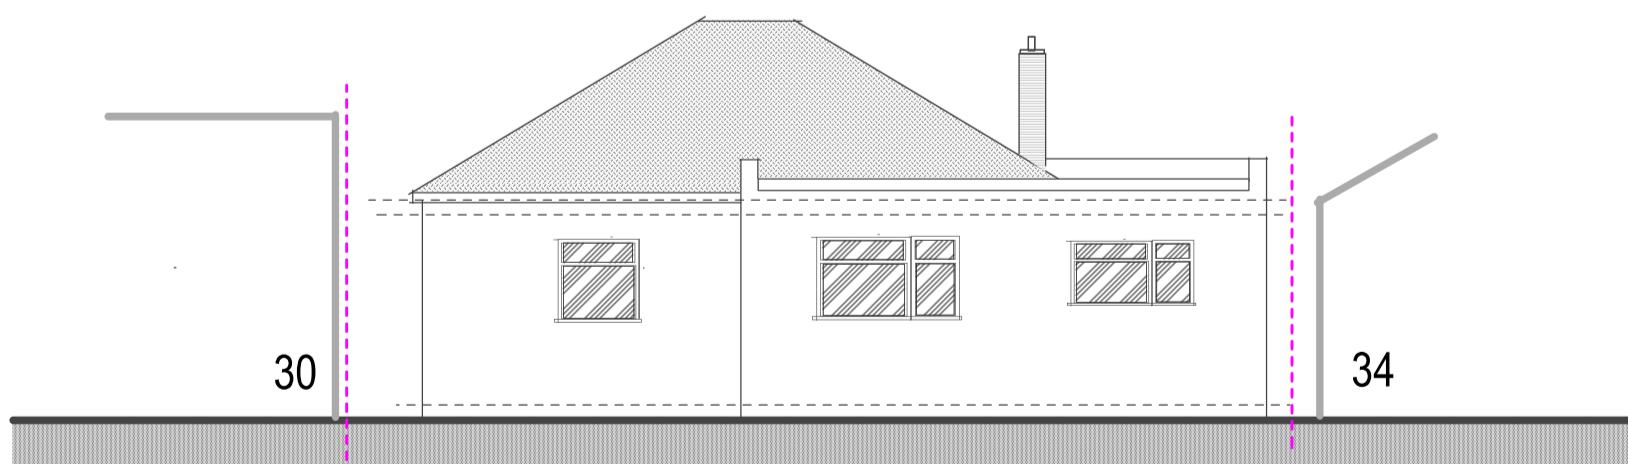

REAR ELEVATION

Pre-application planning advice

Dated - 13/12/2024

Ref: - 45017/PRC/2024/200

Purpose - Householder planning application

All dimensions to be checked on site. All omissions & discrepancies to be reported to the designer.	PROJECT: 32 Willow Grove, Ruislip, HA4 6DF	DATE: 06/01/2025
(C) SSK architects owns the copyright of this drawing which must not be reproduced in whole or part without the written permission.	DWG. TITLE: ELEVATIONS	04 REVISION

