

FRONT ELEVATION

**GENERAL** - New materials used in exterior work to match existing.

**WALLS** - To be render to match existing

**WINDOWS** - All new windows to be double glazed, profile to match existing + set within opening to match existing.  
- Side windows to be obscure glazing, top opening to be 1.7m from FFL.


**ROOFLIGHTS** 'Velux' or similar.  
Projection to be max. 150mm beyond the plane of the roof-slope & flat roof.

**DOORS** - All new doors to be double glazed, profile to match existing + set within opening to match existing.


**RWP & GUTTERS** - to be UPVc black to match existing.

**EAVES** - Detail to match existing, ie height of fascia & soffit width + colour of soffit and fascia

**ROOF** - **Pitch roof** - Plain red/brown roof tiles to match existing.  
Tile type, size & colour to match existing.  
**Flat roof** - to be GRP grey/green colour

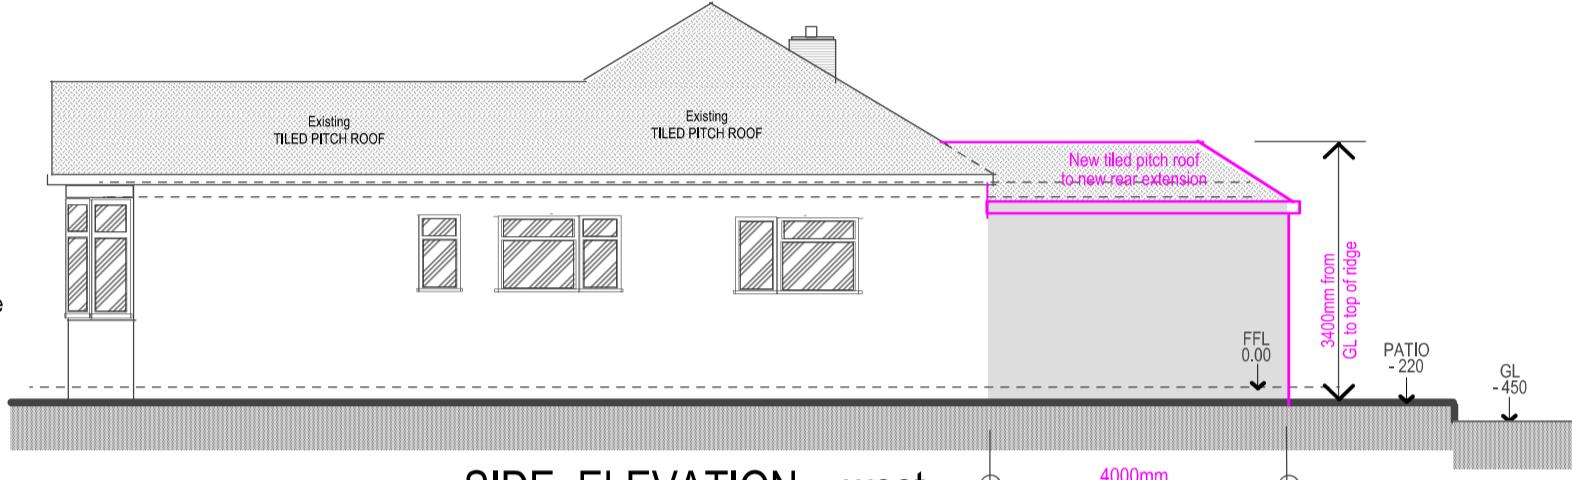

SIDE ELEVATION - west

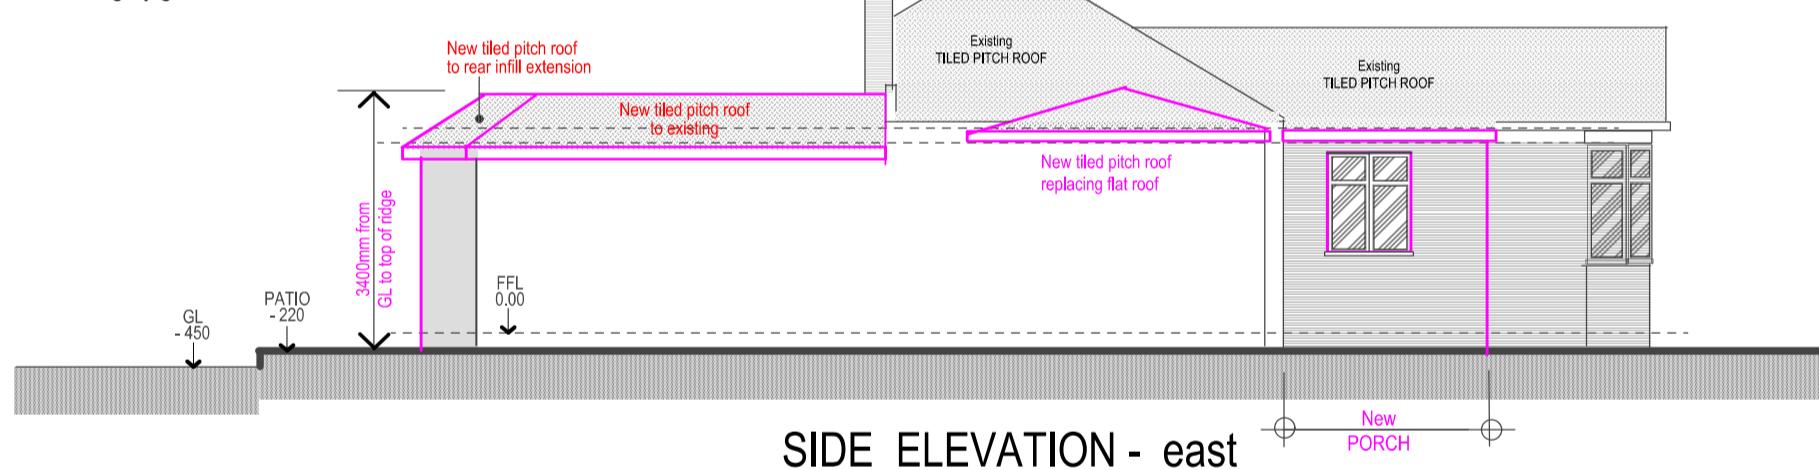

SIDE ELEVATION - east


Proposal meet the requirement of the Pre-application advice report

New pitch roof to existing converted garage.

New porch added with flat roof similar to No. 29 Willow Grove

New crown/pitch roof to new rear infill extension.

New crown/pitch roof to existing rear extension.

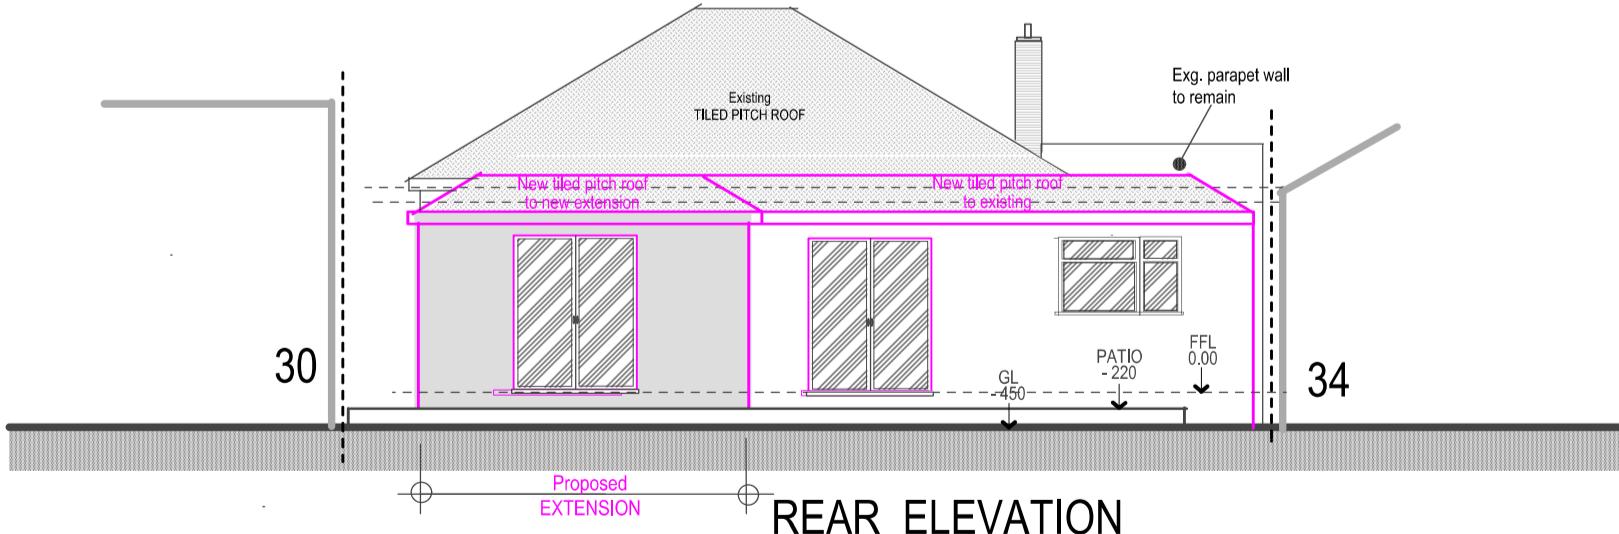

Pre-application planning advice  
Dated - 13/12/2024  
Ref: - 45017/PRC/2024/200

Purpose - Householder planning application

All dimensions to be checked on site. All omissions & discrepancies to be reported to the designer.	PROJECT: 32 Willow Grove, Ruislip, HA4 6DF	DATE: 06/01/2025
(C) SSK architects owns the copyright of this drawing which must not be reproduced in whole or part without the written permission.	DWG. TITLE: ELEVATIONS	REVISION: 08



tel : 07905 033930  
email : sskarchitects@gmail.com

scale - 1 : 100 @ A3  
0 1m 2m 3m 4m 5m 6m

PROPOSED