





LOCATION PLAN

SCALE 1:1250@A

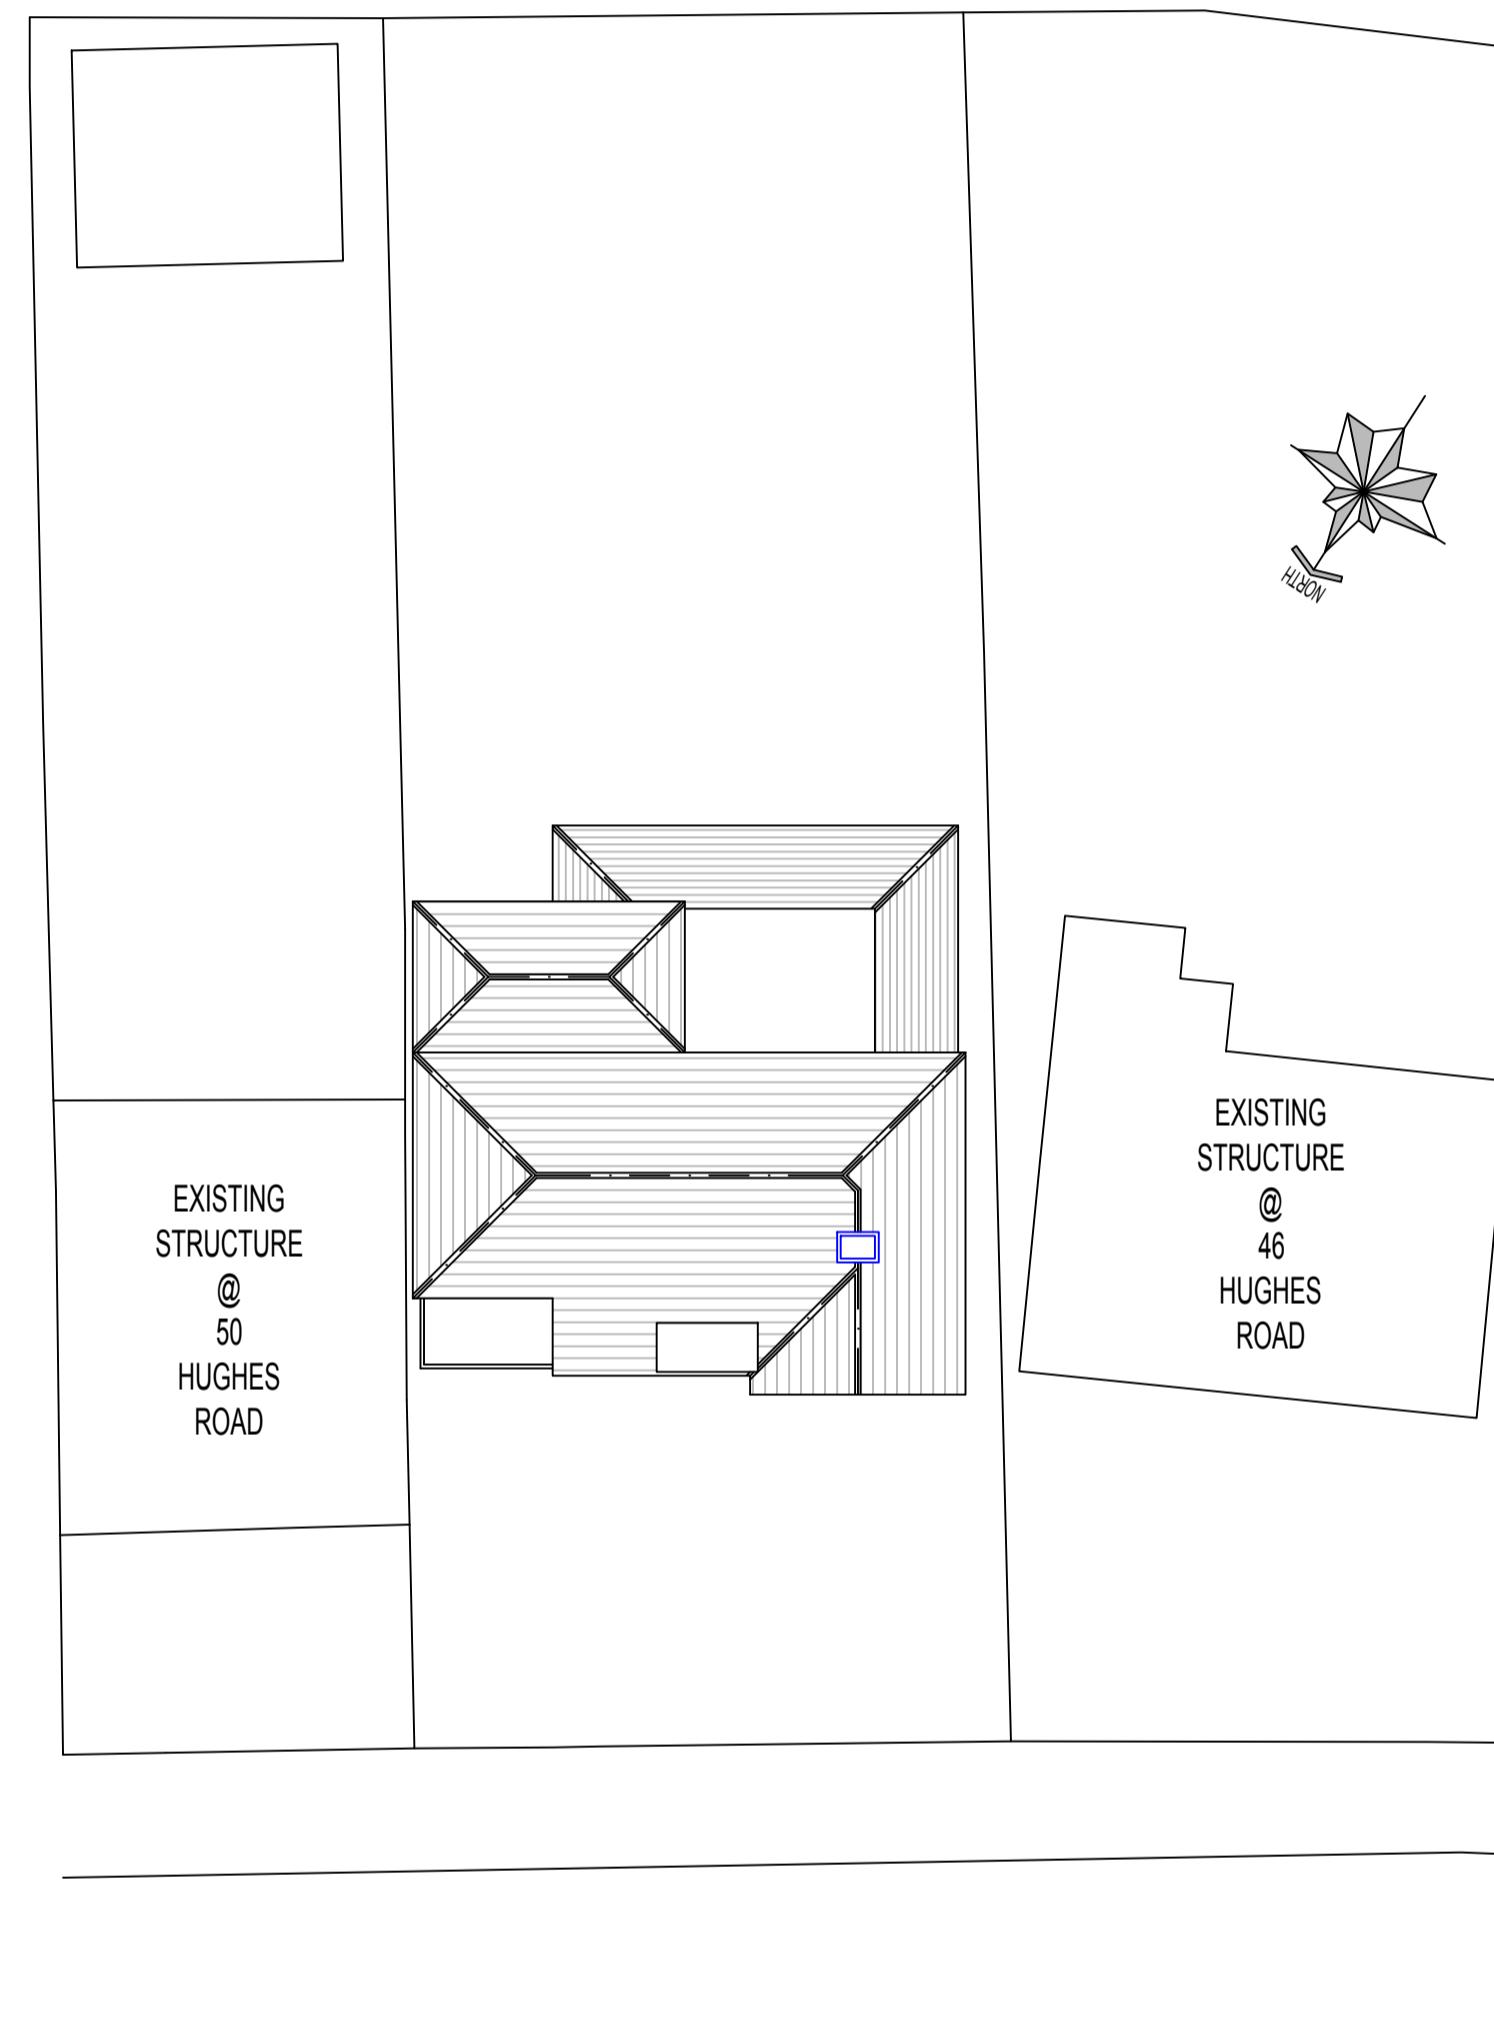

HUGHES ROAD
APPROVED SITE PLAN

SCALE

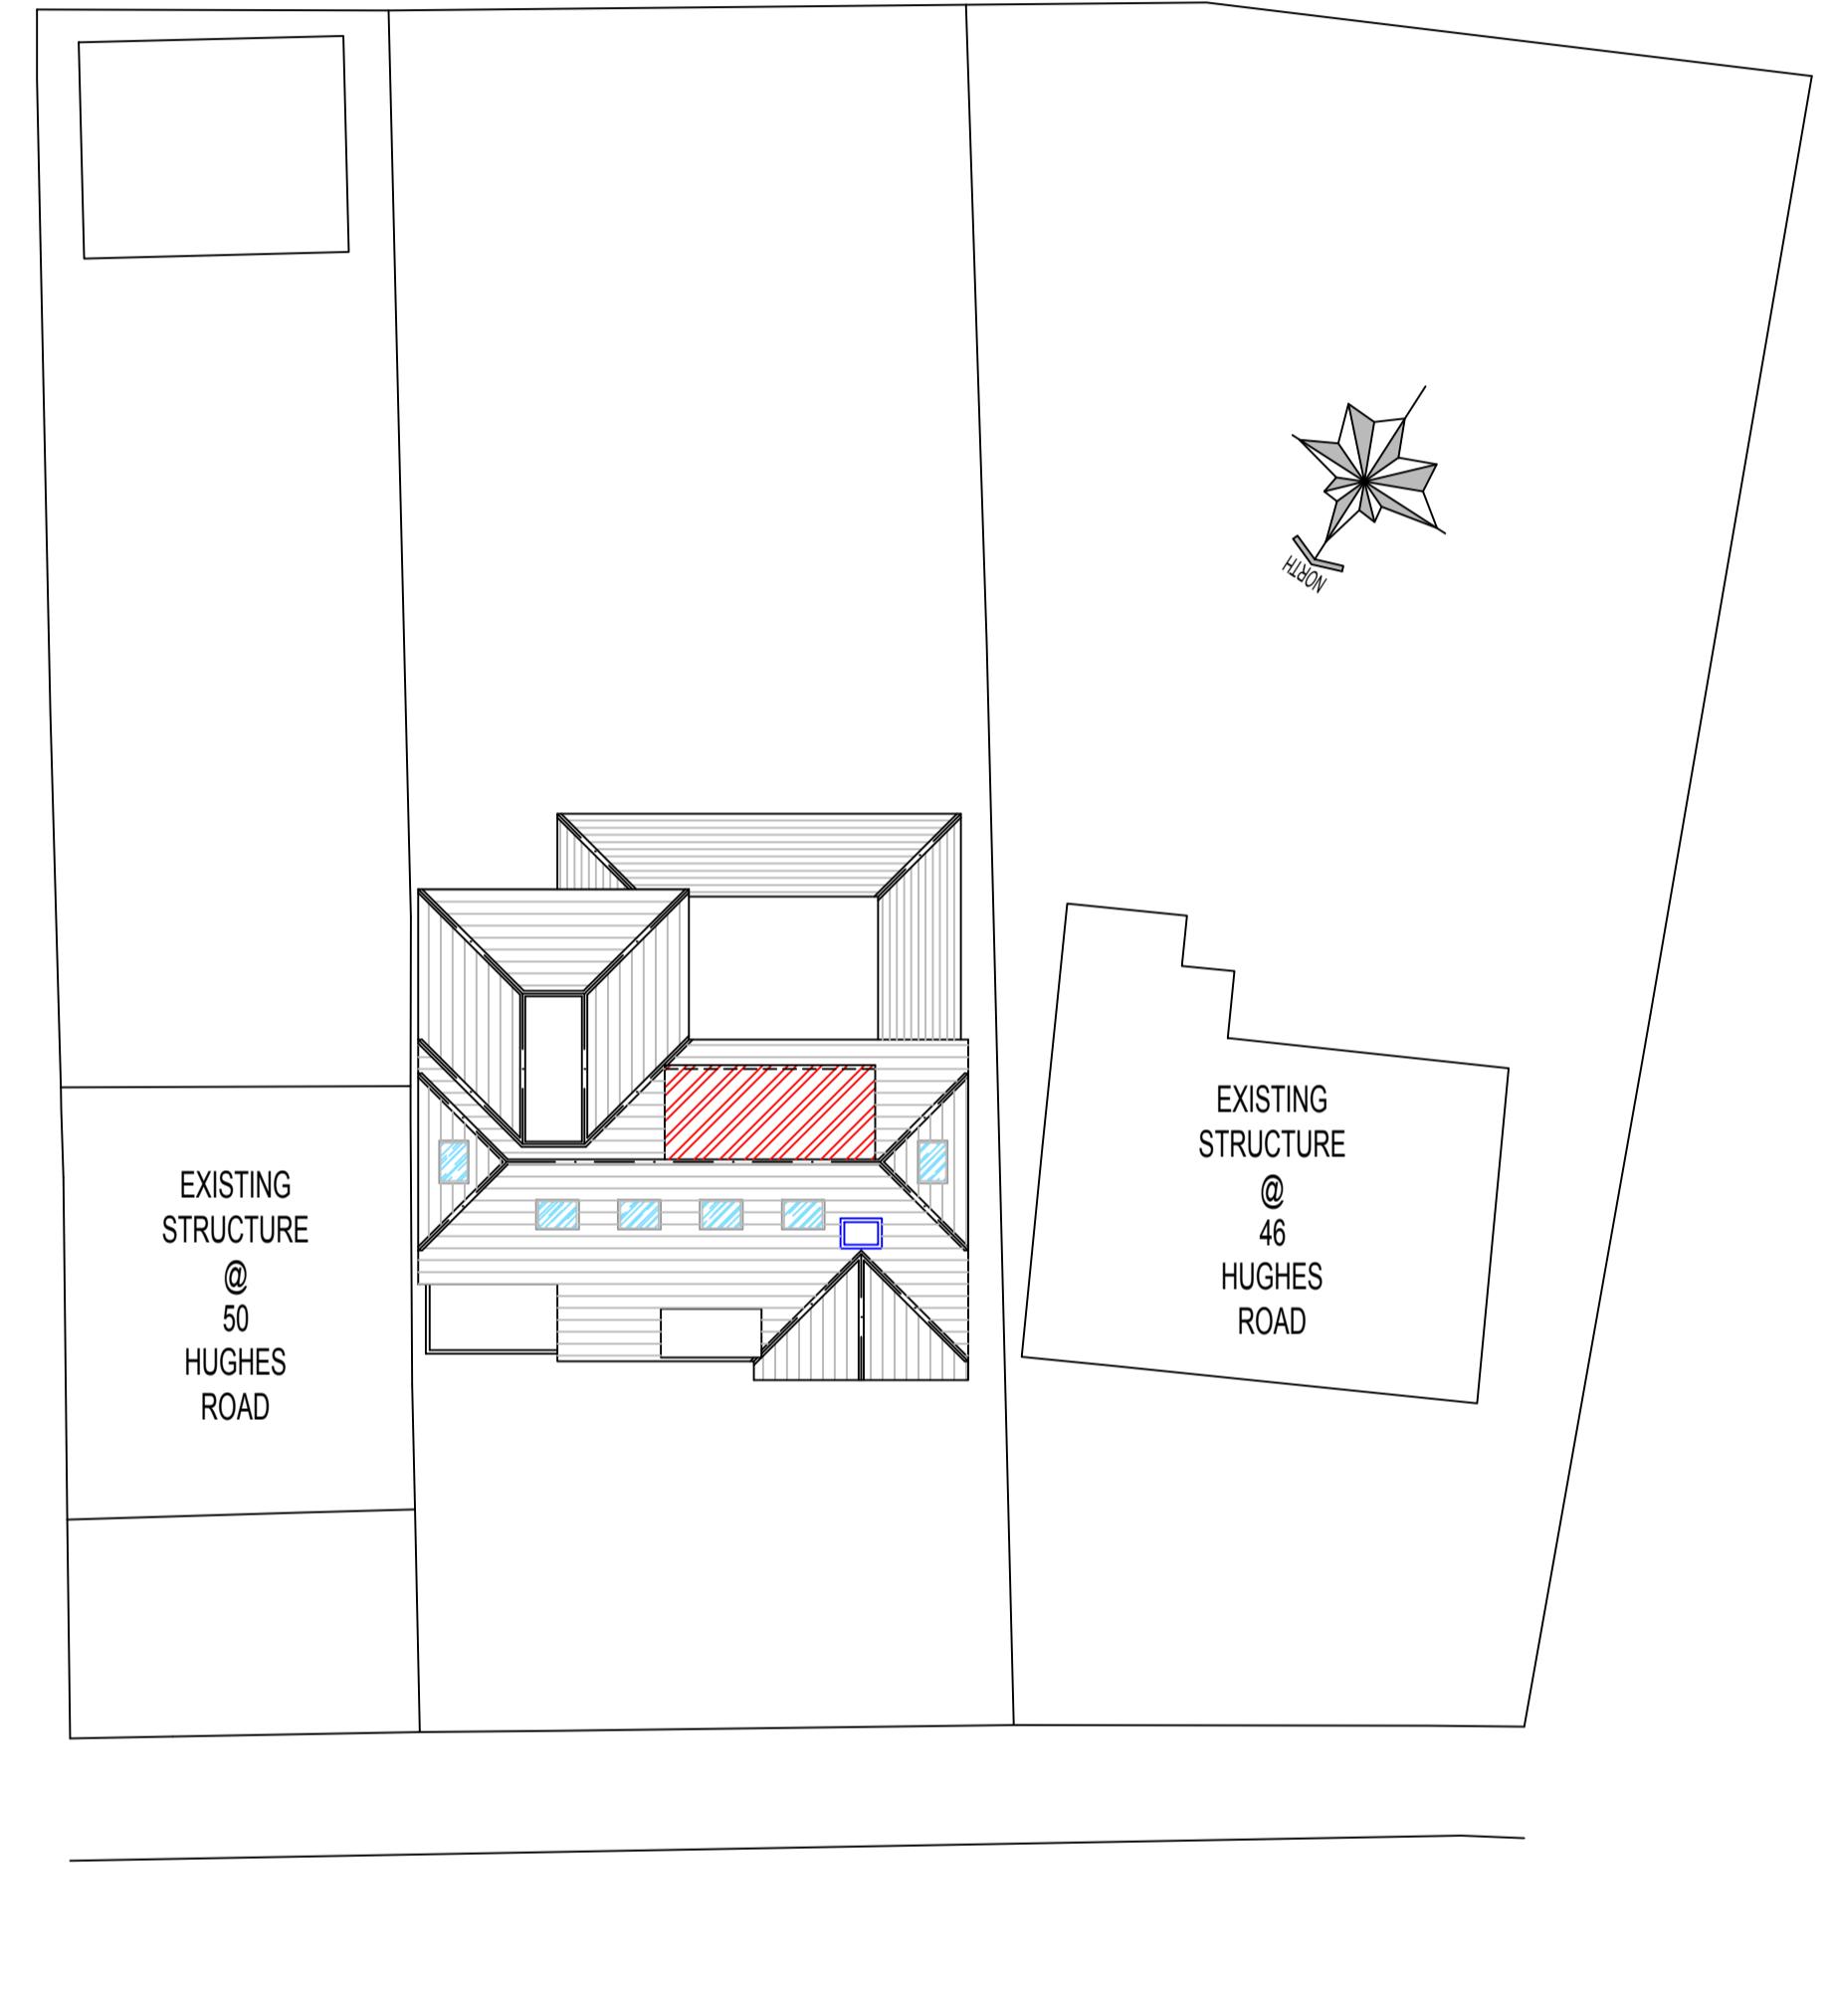

HUGHES ROAD PROPOSED SITE PLAN

SCALE 1:200@A

SCALE 1:100

SCALE 1:200

SCALE 1:500

SCALE 1:1250

NOTES:

- 1: THIS DRAWING IS NOT APPROVED FOR CONSTRUCTION.
2. PRIOR TO COMMENCEMENT OF WORK, DRAWINGS TO BE SIGNED OFF BY BUILDING CONTROL INSPECTOR.
2. PARTY WALL (ETC) ACT 1997 TO BE AGREED WITH ADJOINING NEIGHBORS PRIOR TO CONSTRUCTION.
3. ALL MEASUREMENTS TO BE CHECKED ON SITE & NOT BE SCALED FROM THIS DRAWING.
4. ALL WORKS TO MEET LOCAL AUTHORITY'S SET STANDRDS.

Comments

The General contractor is responsible for the verification of all dimensions on site and shall inform the contract administrator of any discrepancies.

Do not scale from this drawing. Use figure dimension only.

All furniture shown in drawings is for illustration purposes only.

- Existing foundations, lintels and walls to be exposed if required by Building Control for assessment and upgrading if found inadequate.
- Fire Precautions:**
 - All doors marked with FD30 to be to current British Standards.
 - All new fire doors to be fitted with 3x4" steel butt hinges or 3x30min fire rated hinges, with appropriate CE and BS EN stamps on each hinge if using brass or chrome.

Self contained mains operated interlinked smoke alarms (BS 5446) and fitted with battery backup to be provided to all landings and hall ceiling shown as (SD).

Staircases:
Actual size of riser & tread for the proposed staircase, to be confirmed on site prior to installation by staircase specialist to avoid any issues with headroom/pitch.

PRELIMINARY DESIGN

PLEASE PRINT, SIGN AND DATE TO APPROVE
DRAWINGS FOR CLIENT/S

SIGNATURE.....
PRINT NAME

REVISIONS:

PROJECT DESCRIPTION:

PROJECT DESCRIPTION:
PROPOSAL FOR CHANGES TO ROOF FOR CONVERSION OF LOFT
INTO HABITABLE SPACE WITH ADDITION OF REAR DORMER AND
VELUX, INTERNAL ALTERATIONS TO ALREADY APPROVED
EXTENSIONS

PROJECT DETAILS

PROJECT

48 HUGHES ROAD
HAYES
UB2 2AB

DRAWING NO.: 48HR/19122024/REV-C-3/3
DATE: 19 DECEMBER 2024
SCALE: 1:200 & 1:1250 @A1
DRAWN BY: SC CHECKED BY