




EXISTING GROUND FLOOR PLAN

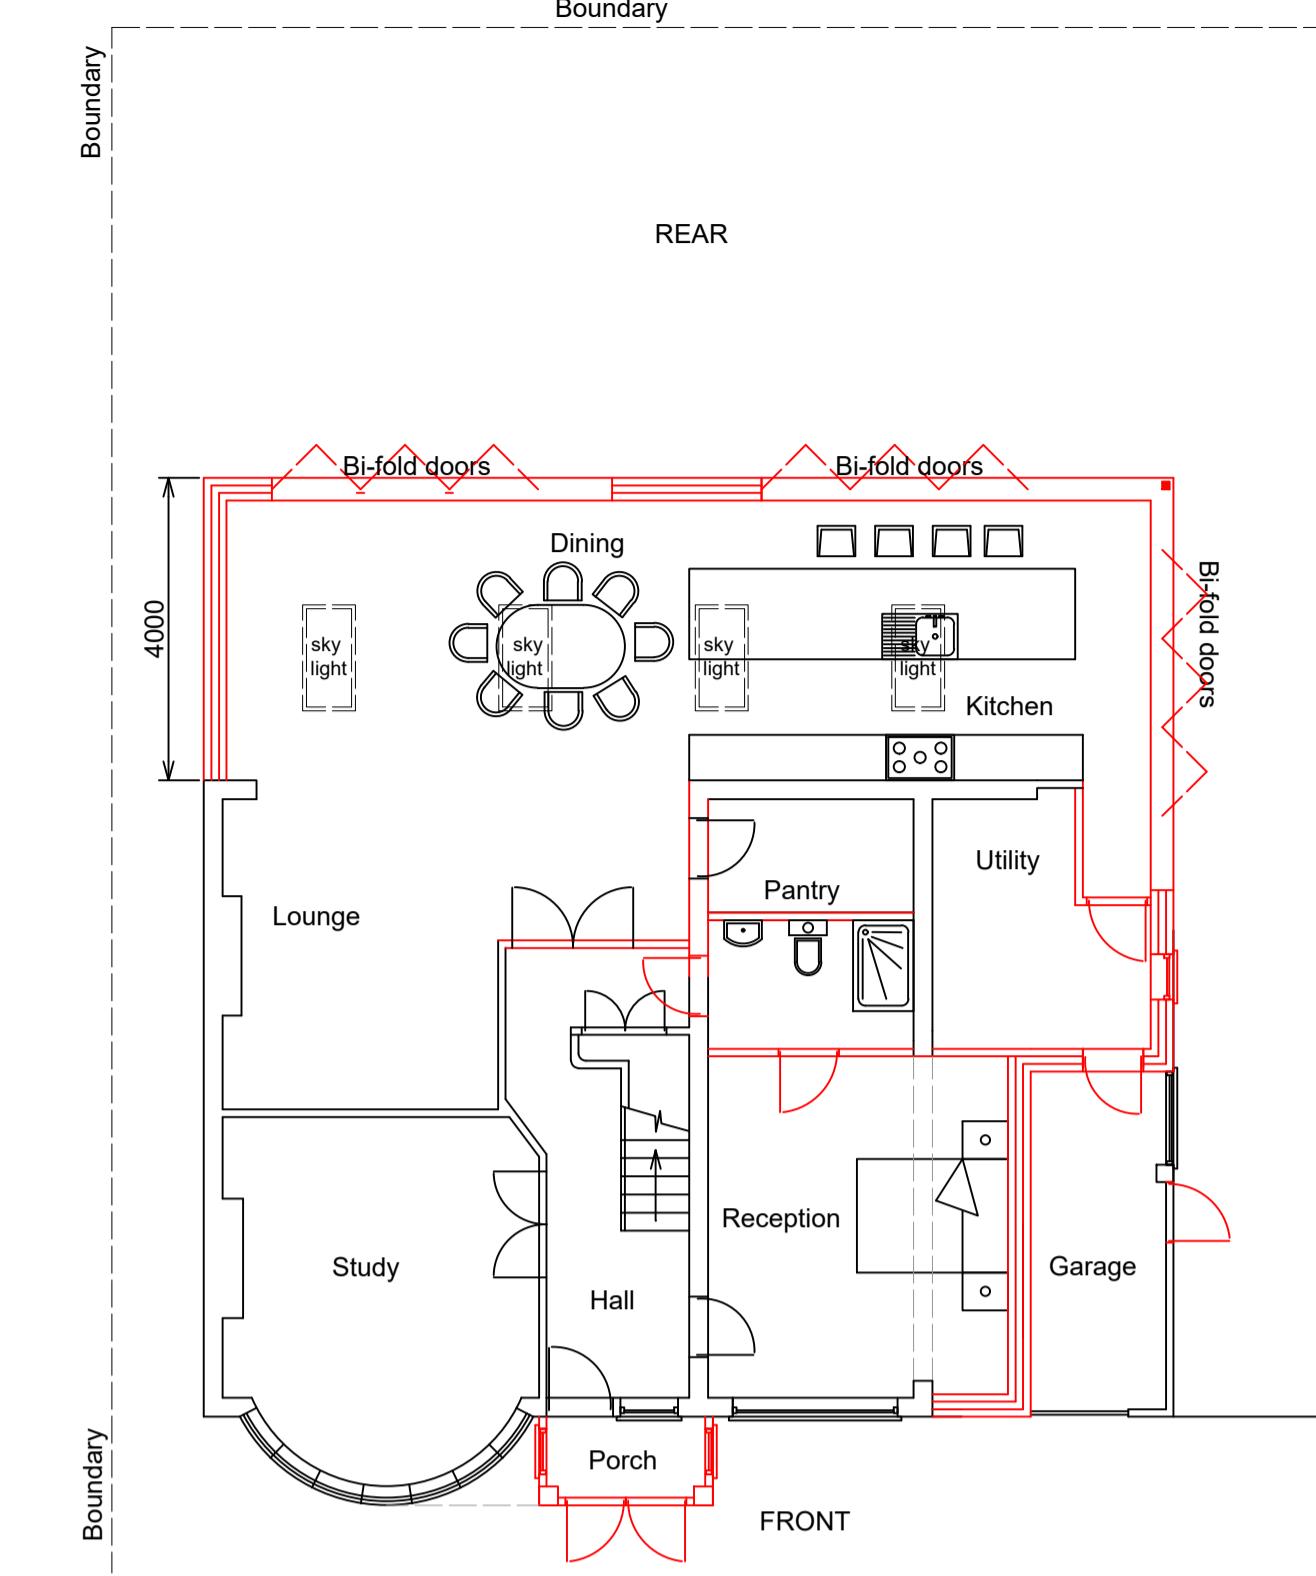

PROPOSED GROUND FLOOR PLAN

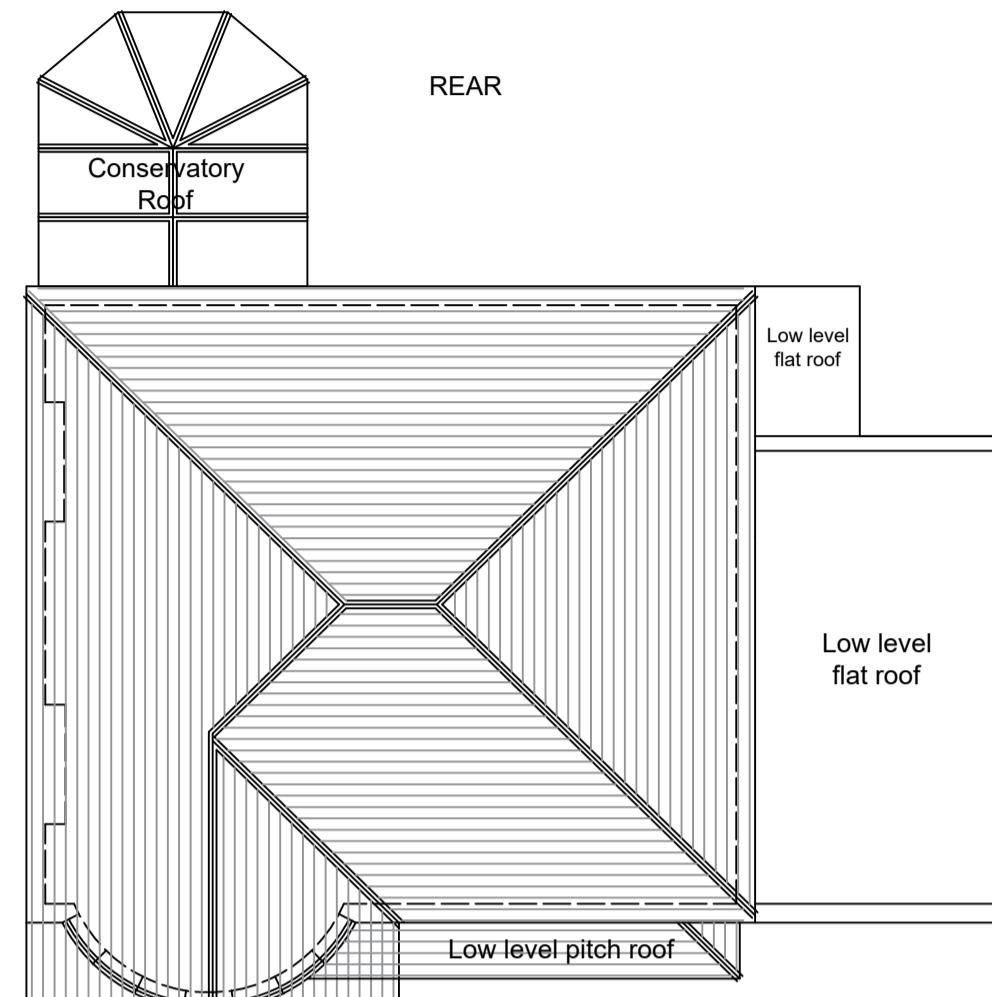

EXISTING ROOF PLAN

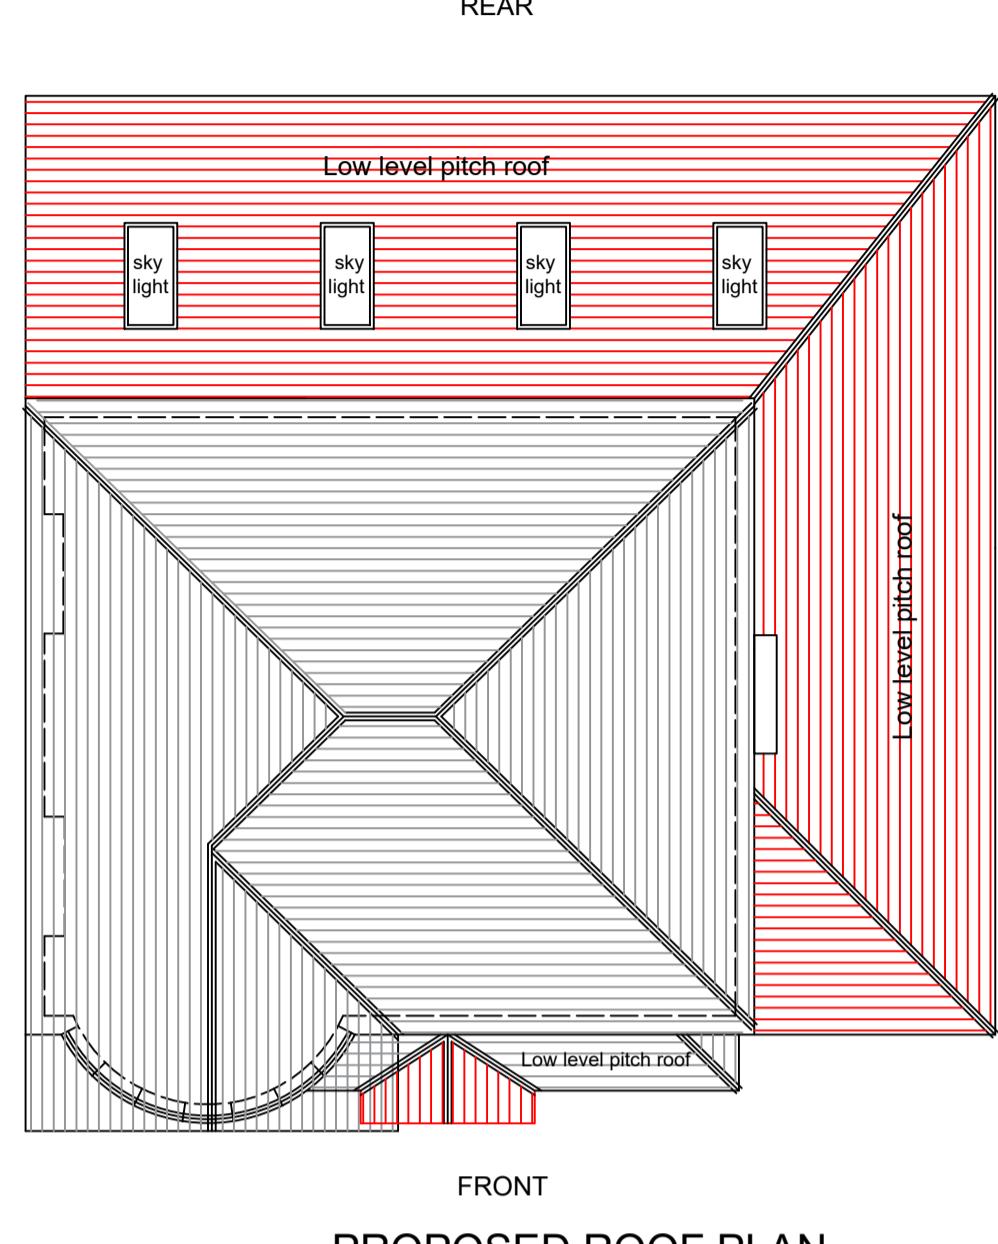

PROPOSED ROOF PLAN




PHOTOGRAPH: FRONT ELEVATION



PHOTOGRAPH: SIDE ELEVATION



PHOTOGRAPH: REAR ELEVATION

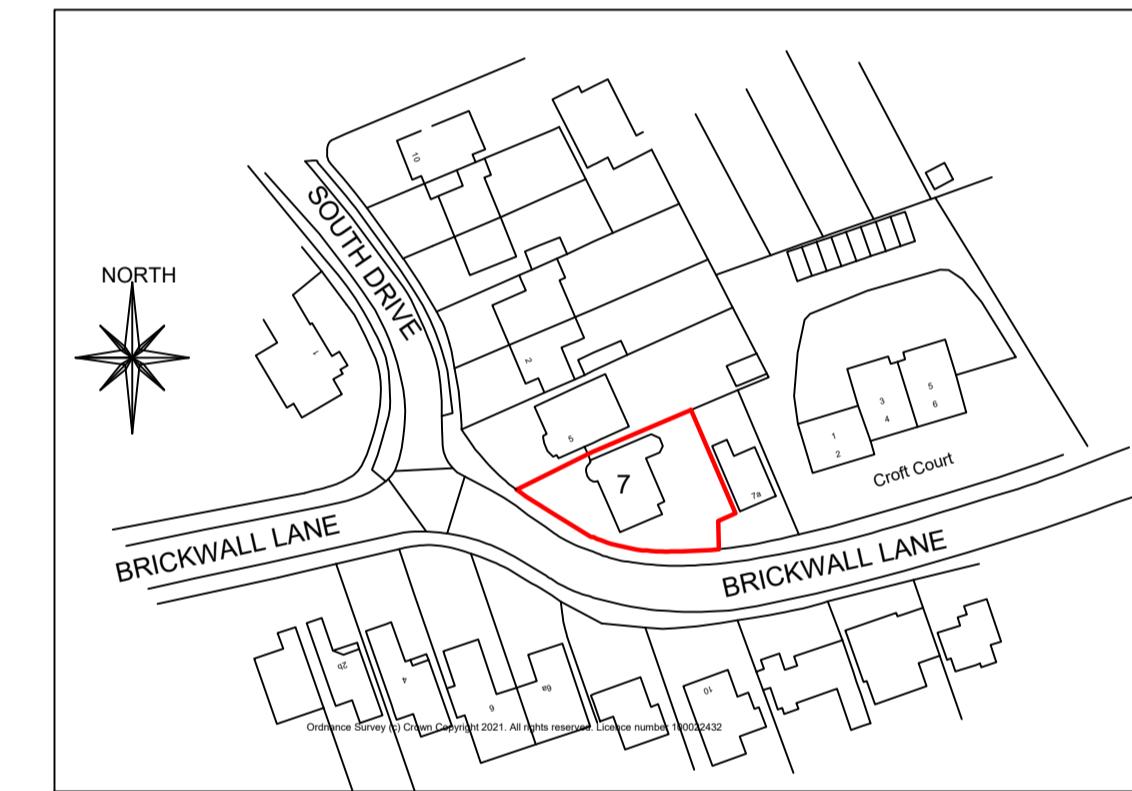

LOCATION PLAN
SCALE: 1:1250




EXISTING FRONT ELEVATION




EXISTING REAR ELEVATION




EXISTING SIDE ELEVATION A

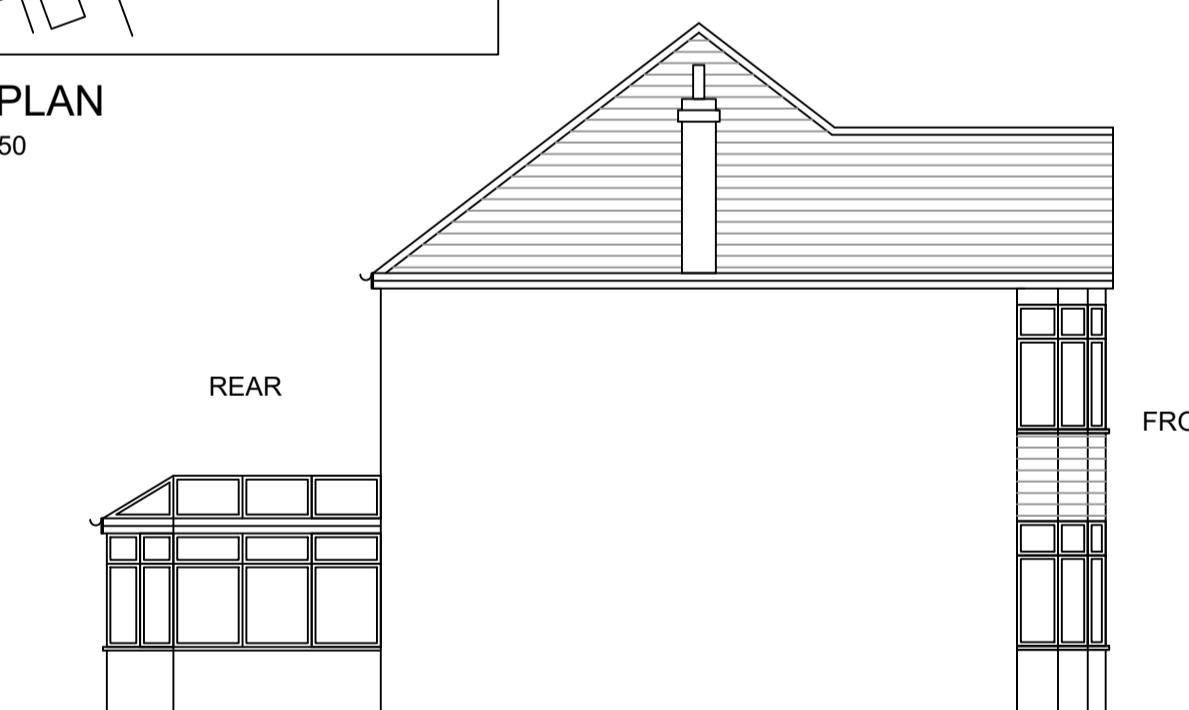

EXISTING SIDE ELEVATION B

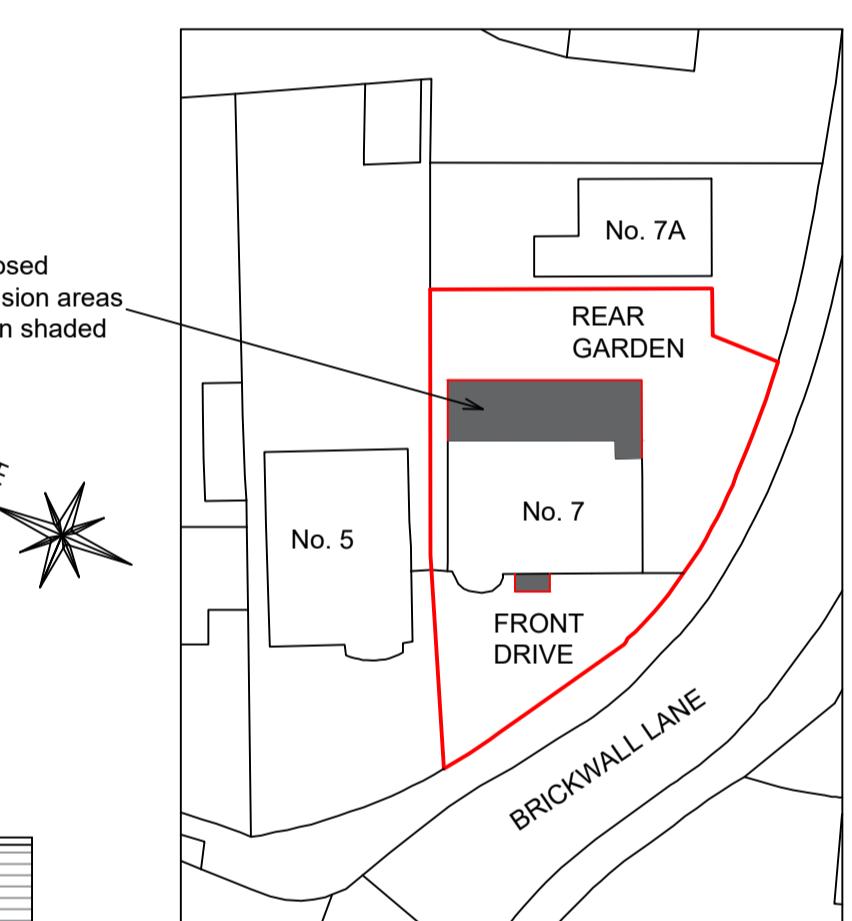


BLOCK PLAN
SCALE: 1:500

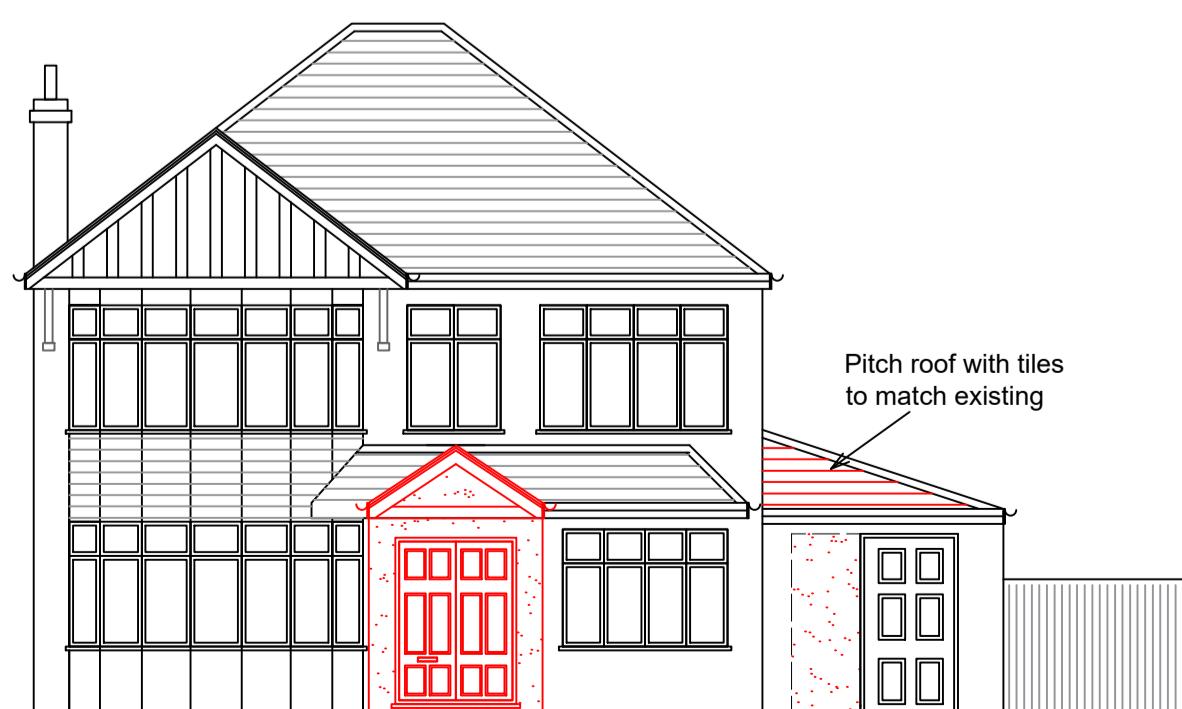


PROPOSED FRONT ELEVATION



PROPOSED REAR ELEVATION

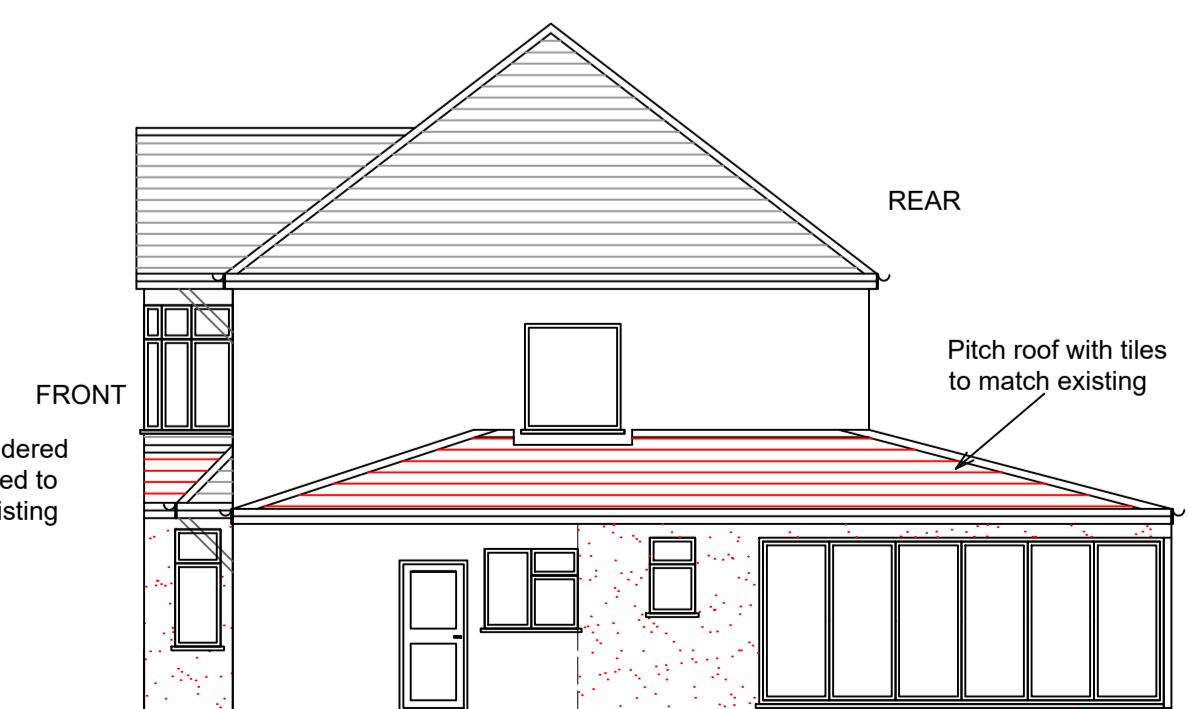

PROPOSED SIDE ELEVATION A

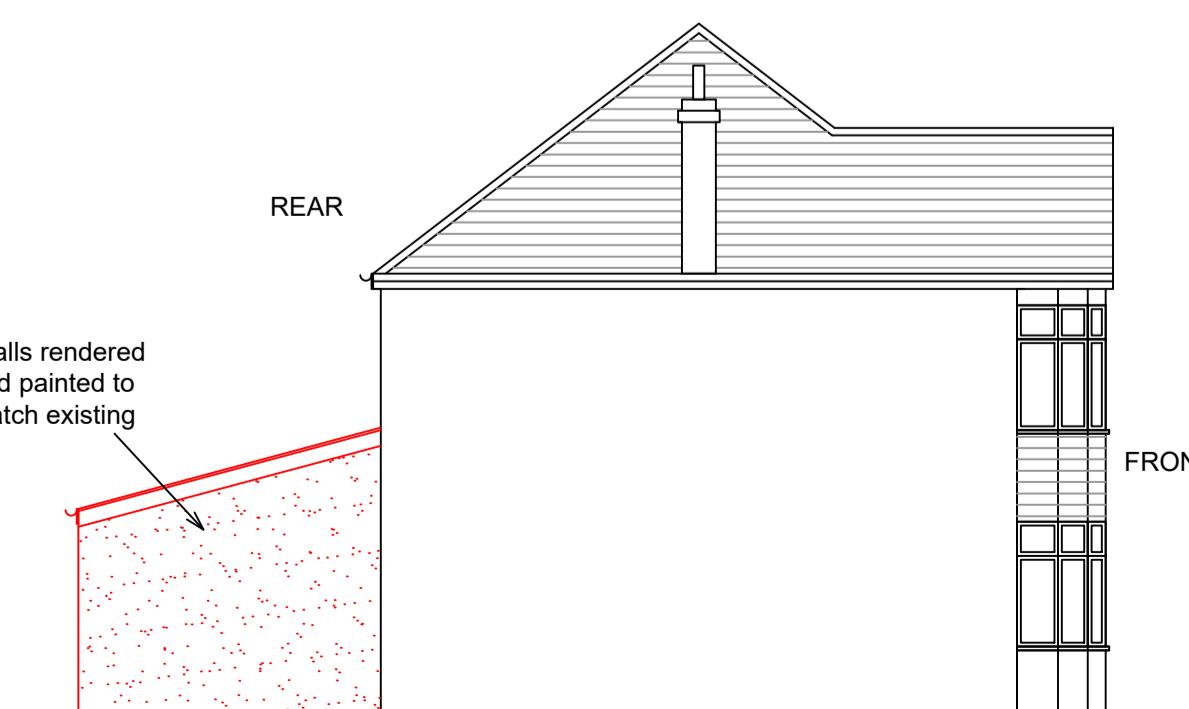

PROPOSED SIDE ELEVATION B

PROJECT:
PROPOSED SINGLE STOREY REAR & SIDE EXTENSION, FRONT PORCH EXTENSION AND NEW PITCH ROOF TO GARAGE.

TITLE:
EXISTING AND PROPOSED PLANS, ELEVATIONS & LOCATION PLAN & BLOCK PLAN.

ADDRESS:
7 BRICKWALL LANE,
RUISLIP.
HA4 8JS

MISTRY DESIGN

DRAWN: P. S. MISTRY
TEL: 07984 066 662
DATE: DECEMBER 2021
Page A1

DRAWING NO: 2152/01