




EXISTING GROUND FLOOR PLAN

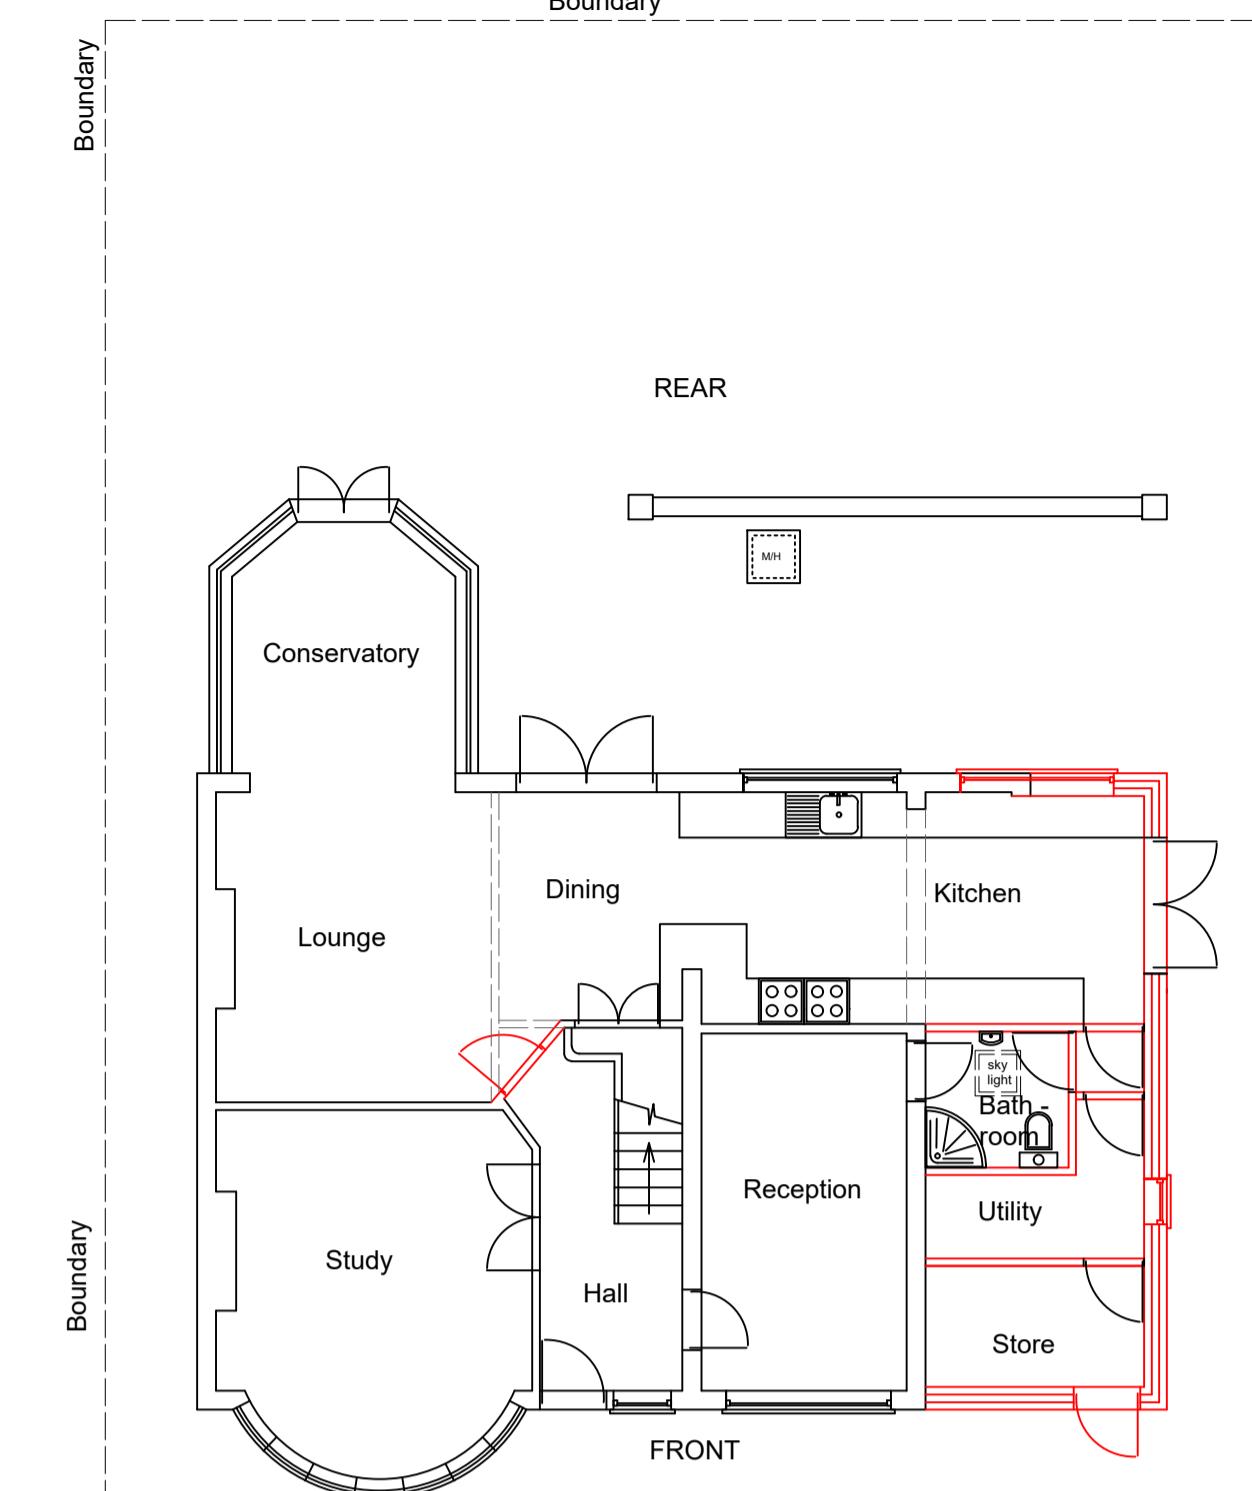

PROPOSED GROUND FLOOR PLAN

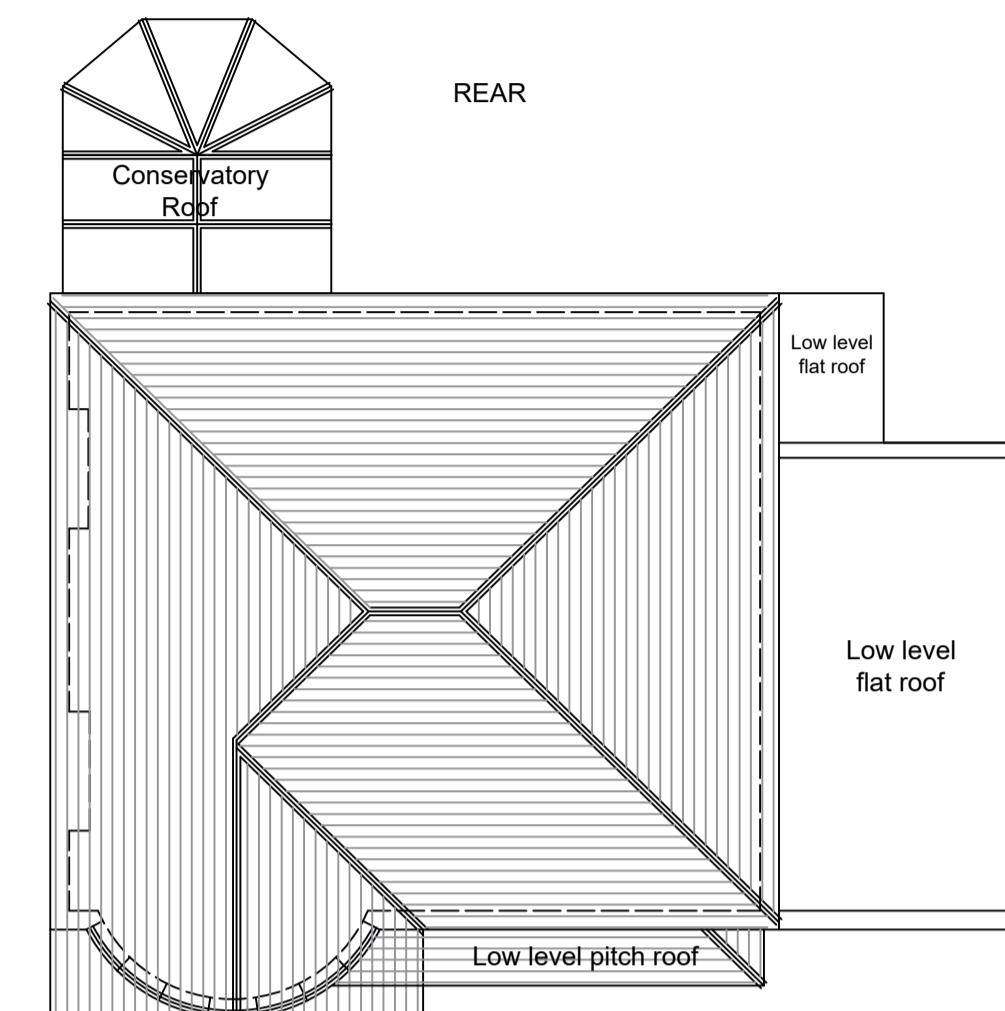

EXISTING ROOF PLAN

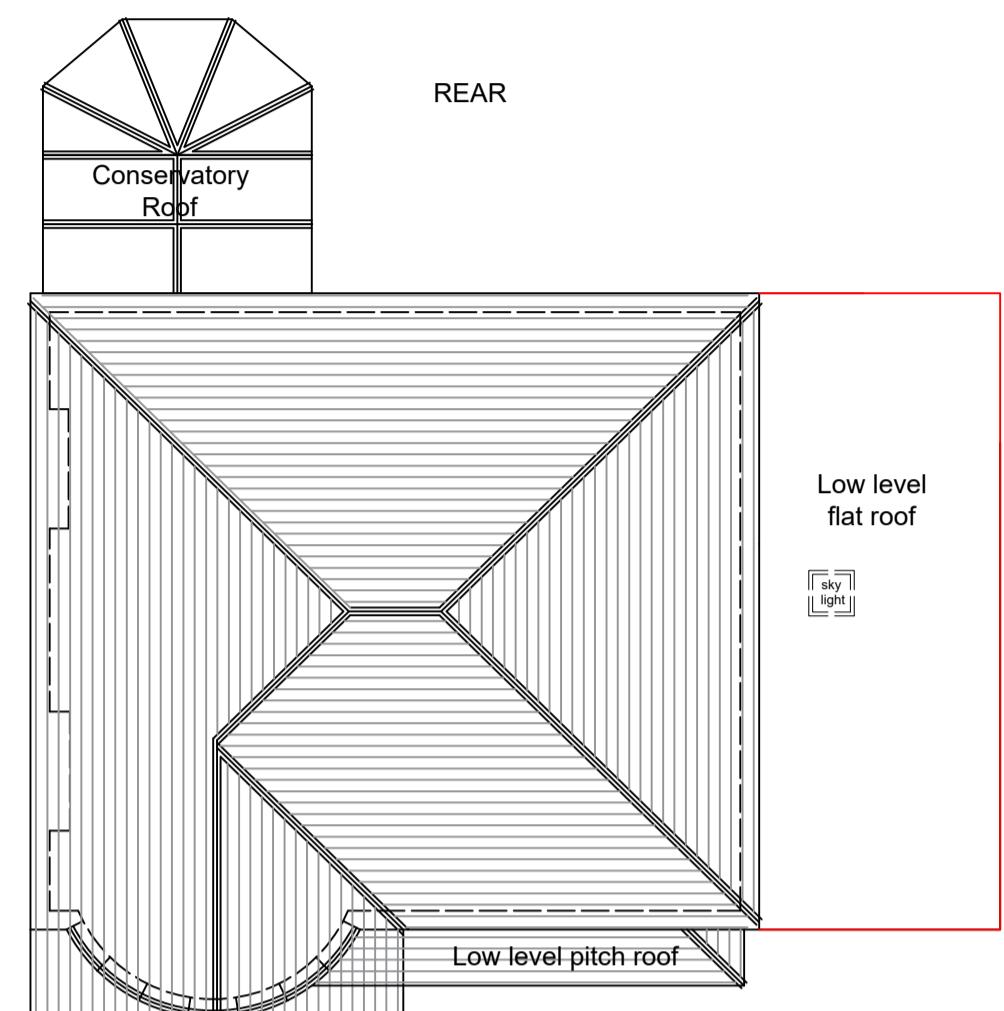

PROPOSED ROOF PLAN




PHOTOGRAPH: FRONT ELEVATION



PHOTOGRAPH: SIDE ELEVATION




PHOTOGRAPH: REAR ELEVATION

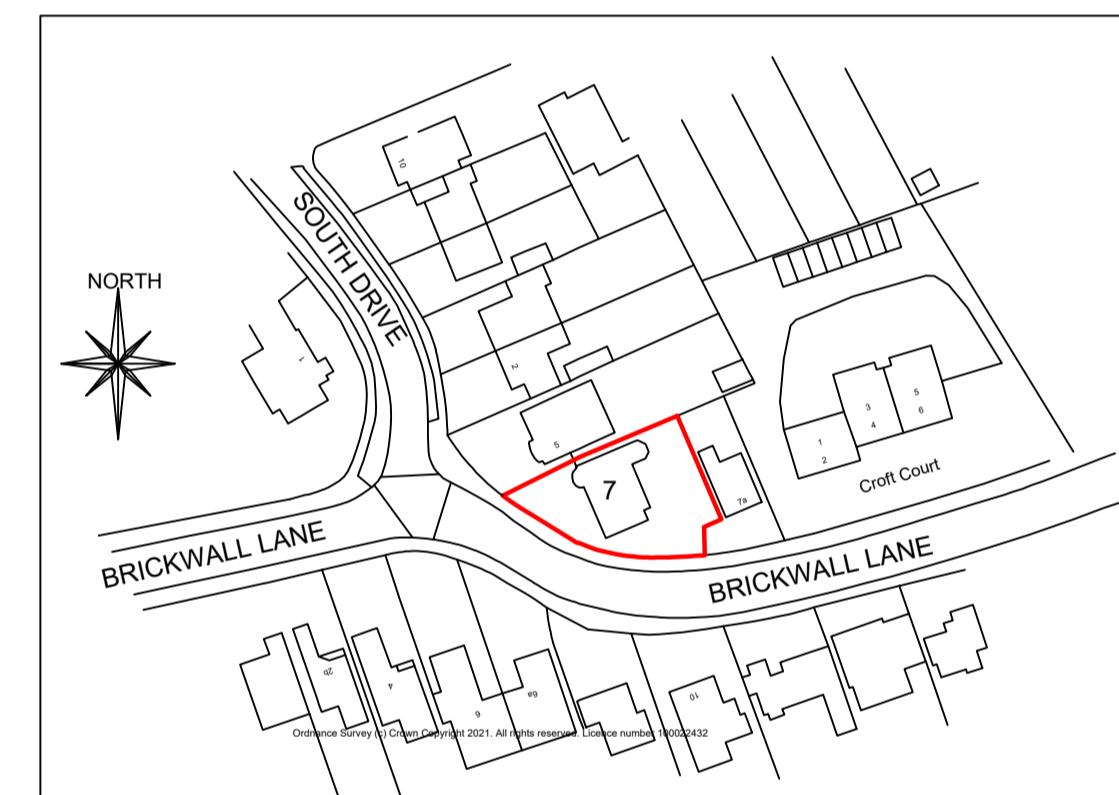

LOCATION PLAN

SCALE: 1:1250

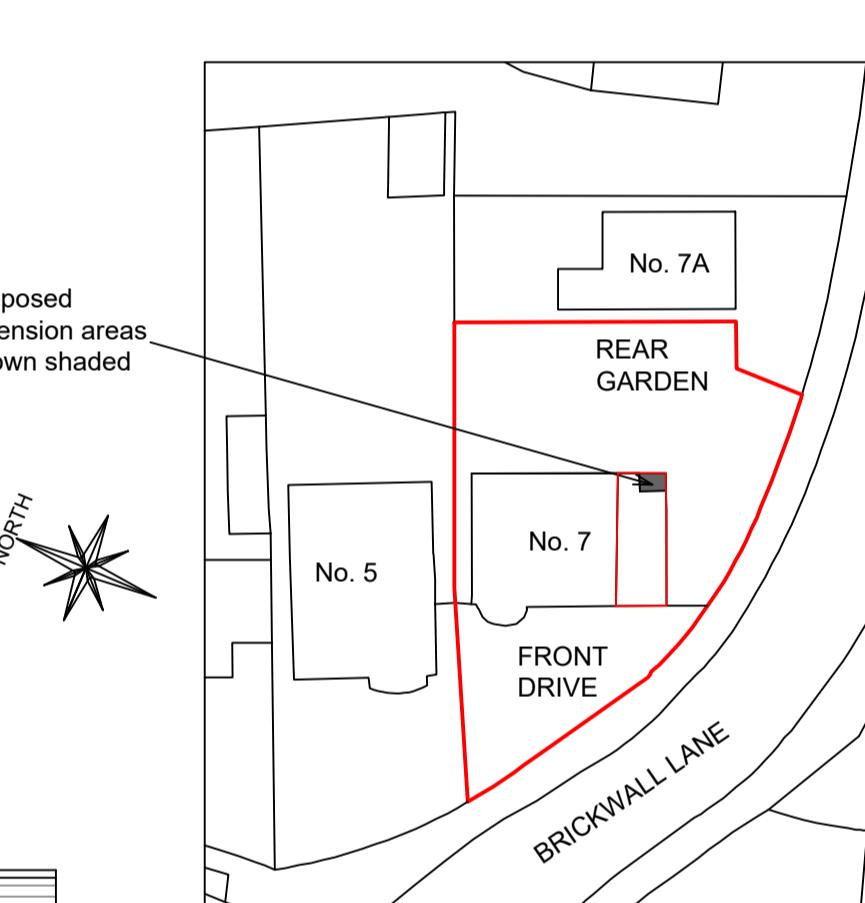

SCALE: 1:500




EXISTING FRONT ELEVATION




EXISTING REAR ELEVATION



EXISTING SIDE ELEVATION A

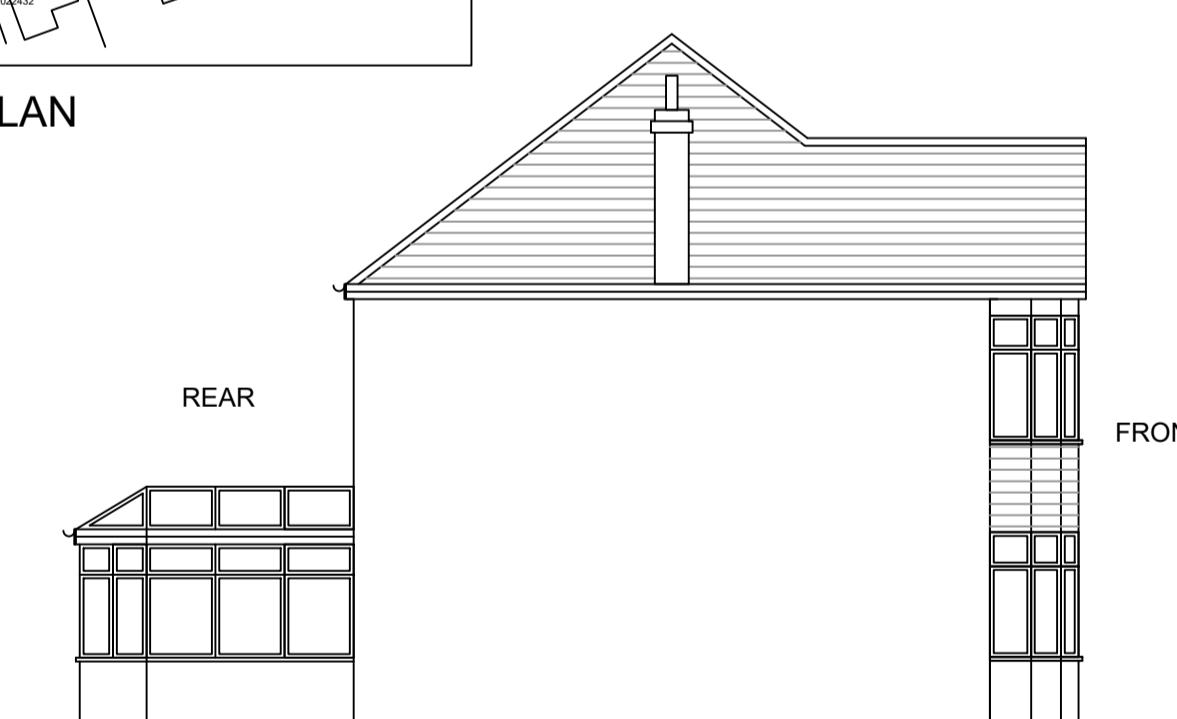


EXISTING SIDE ELEVATION B
NO CHANGE

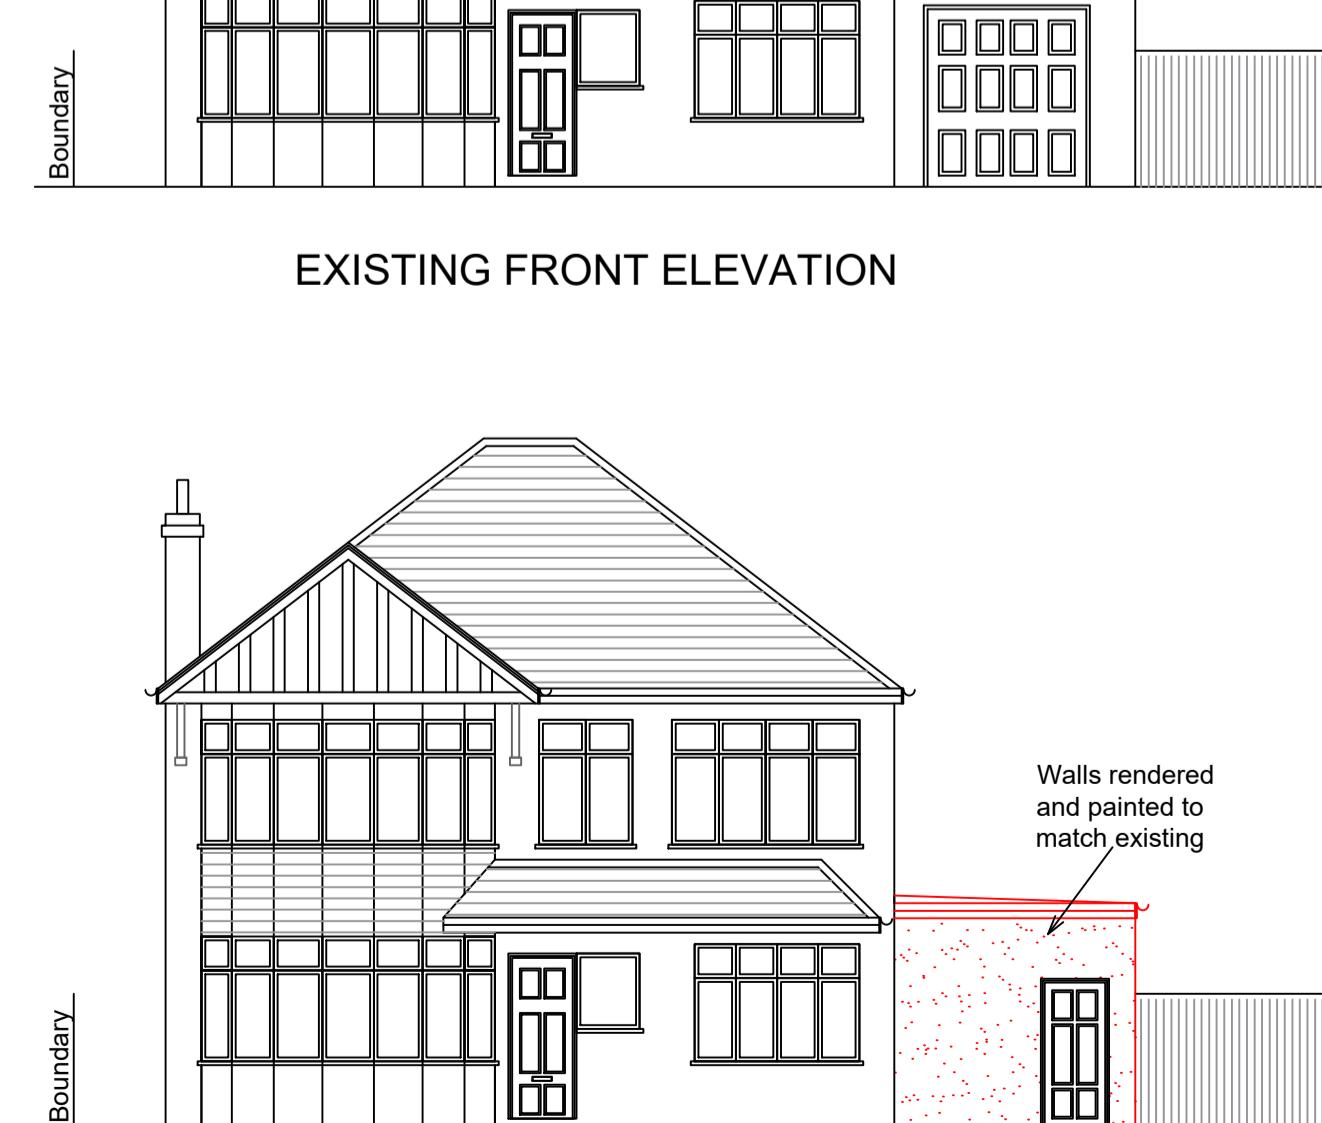

PROPOSED FRONT ELEVATION



PROPOSED REAR ELEVATION

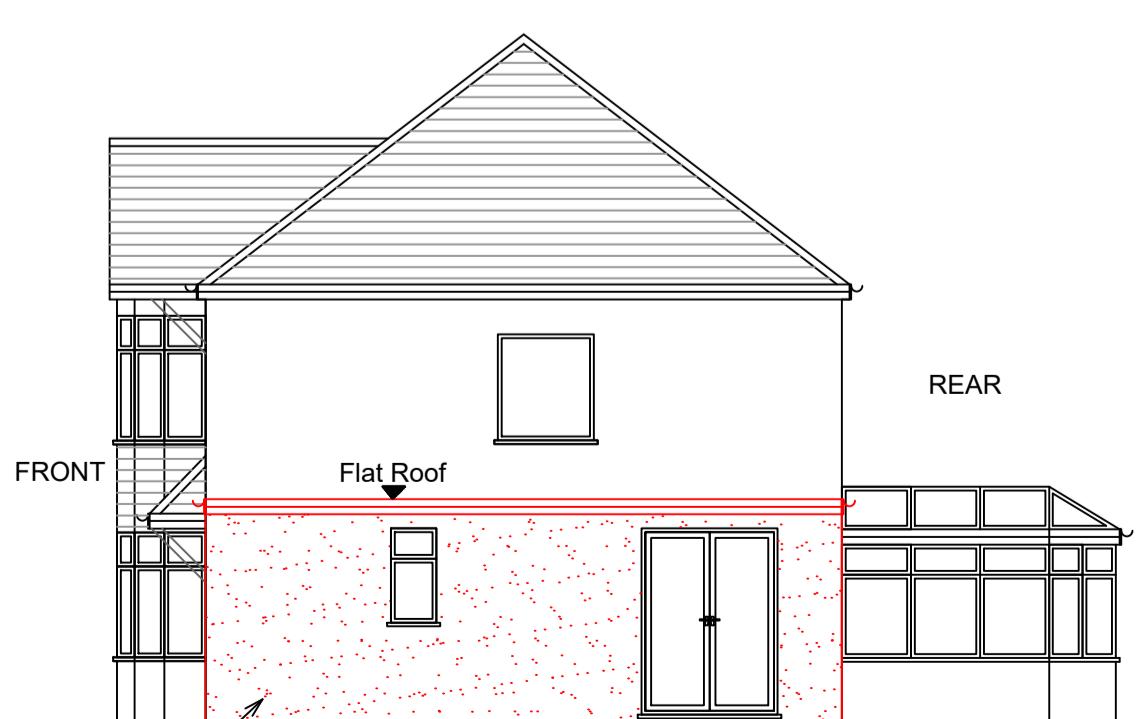

PROPOSED SIDE ELEVATION A

PROJECT:
PROPOSED DEMOLITION OF
EXISTING GARAGE AND SINGLE
STOREY SIDE EXTENSION.

TITLE:
EXISTING AND PROPOSED
PLANS, ELEVATIONS &
LOCATION PLAN & BLOCK PLAN.

ADDRESS:
7 BRICKWALL LANE,
RUISLIP,
HA4 8JS

MISTRY DESIGN

DRAWN: P. S. MISTRY
TEL: 07984 066 662
DATE: SEPTEMBER 2022
Page A1

DRAWING NO: 2152/04