

OUTBUILDINGS NO. 2 FIRST AVENUE

BOUNDARY LINE



bernard murray design
chartered architect

WWW.BMURRAYDESIGN.CO.UK

13 MERRYFIELDS, UXBRIDGE, MIDDLESEX UB8 2BT



TEL: 07988 477174 EMAIL: BMURRAYDESIGN@AOL.COM

PROJECT
11 & 11A GLEBE ROAD
HAYES
UB3 2EA

CLIENT
BALJIT RAI

DRAWING
PROPOSED ROOF PLAN

SCALE	1:50 @ A3	DRAWING NUMBER	REV.
DATE	JUN 2025		
DRAWN	BM	1241-8	A

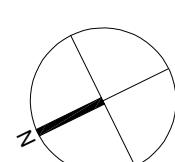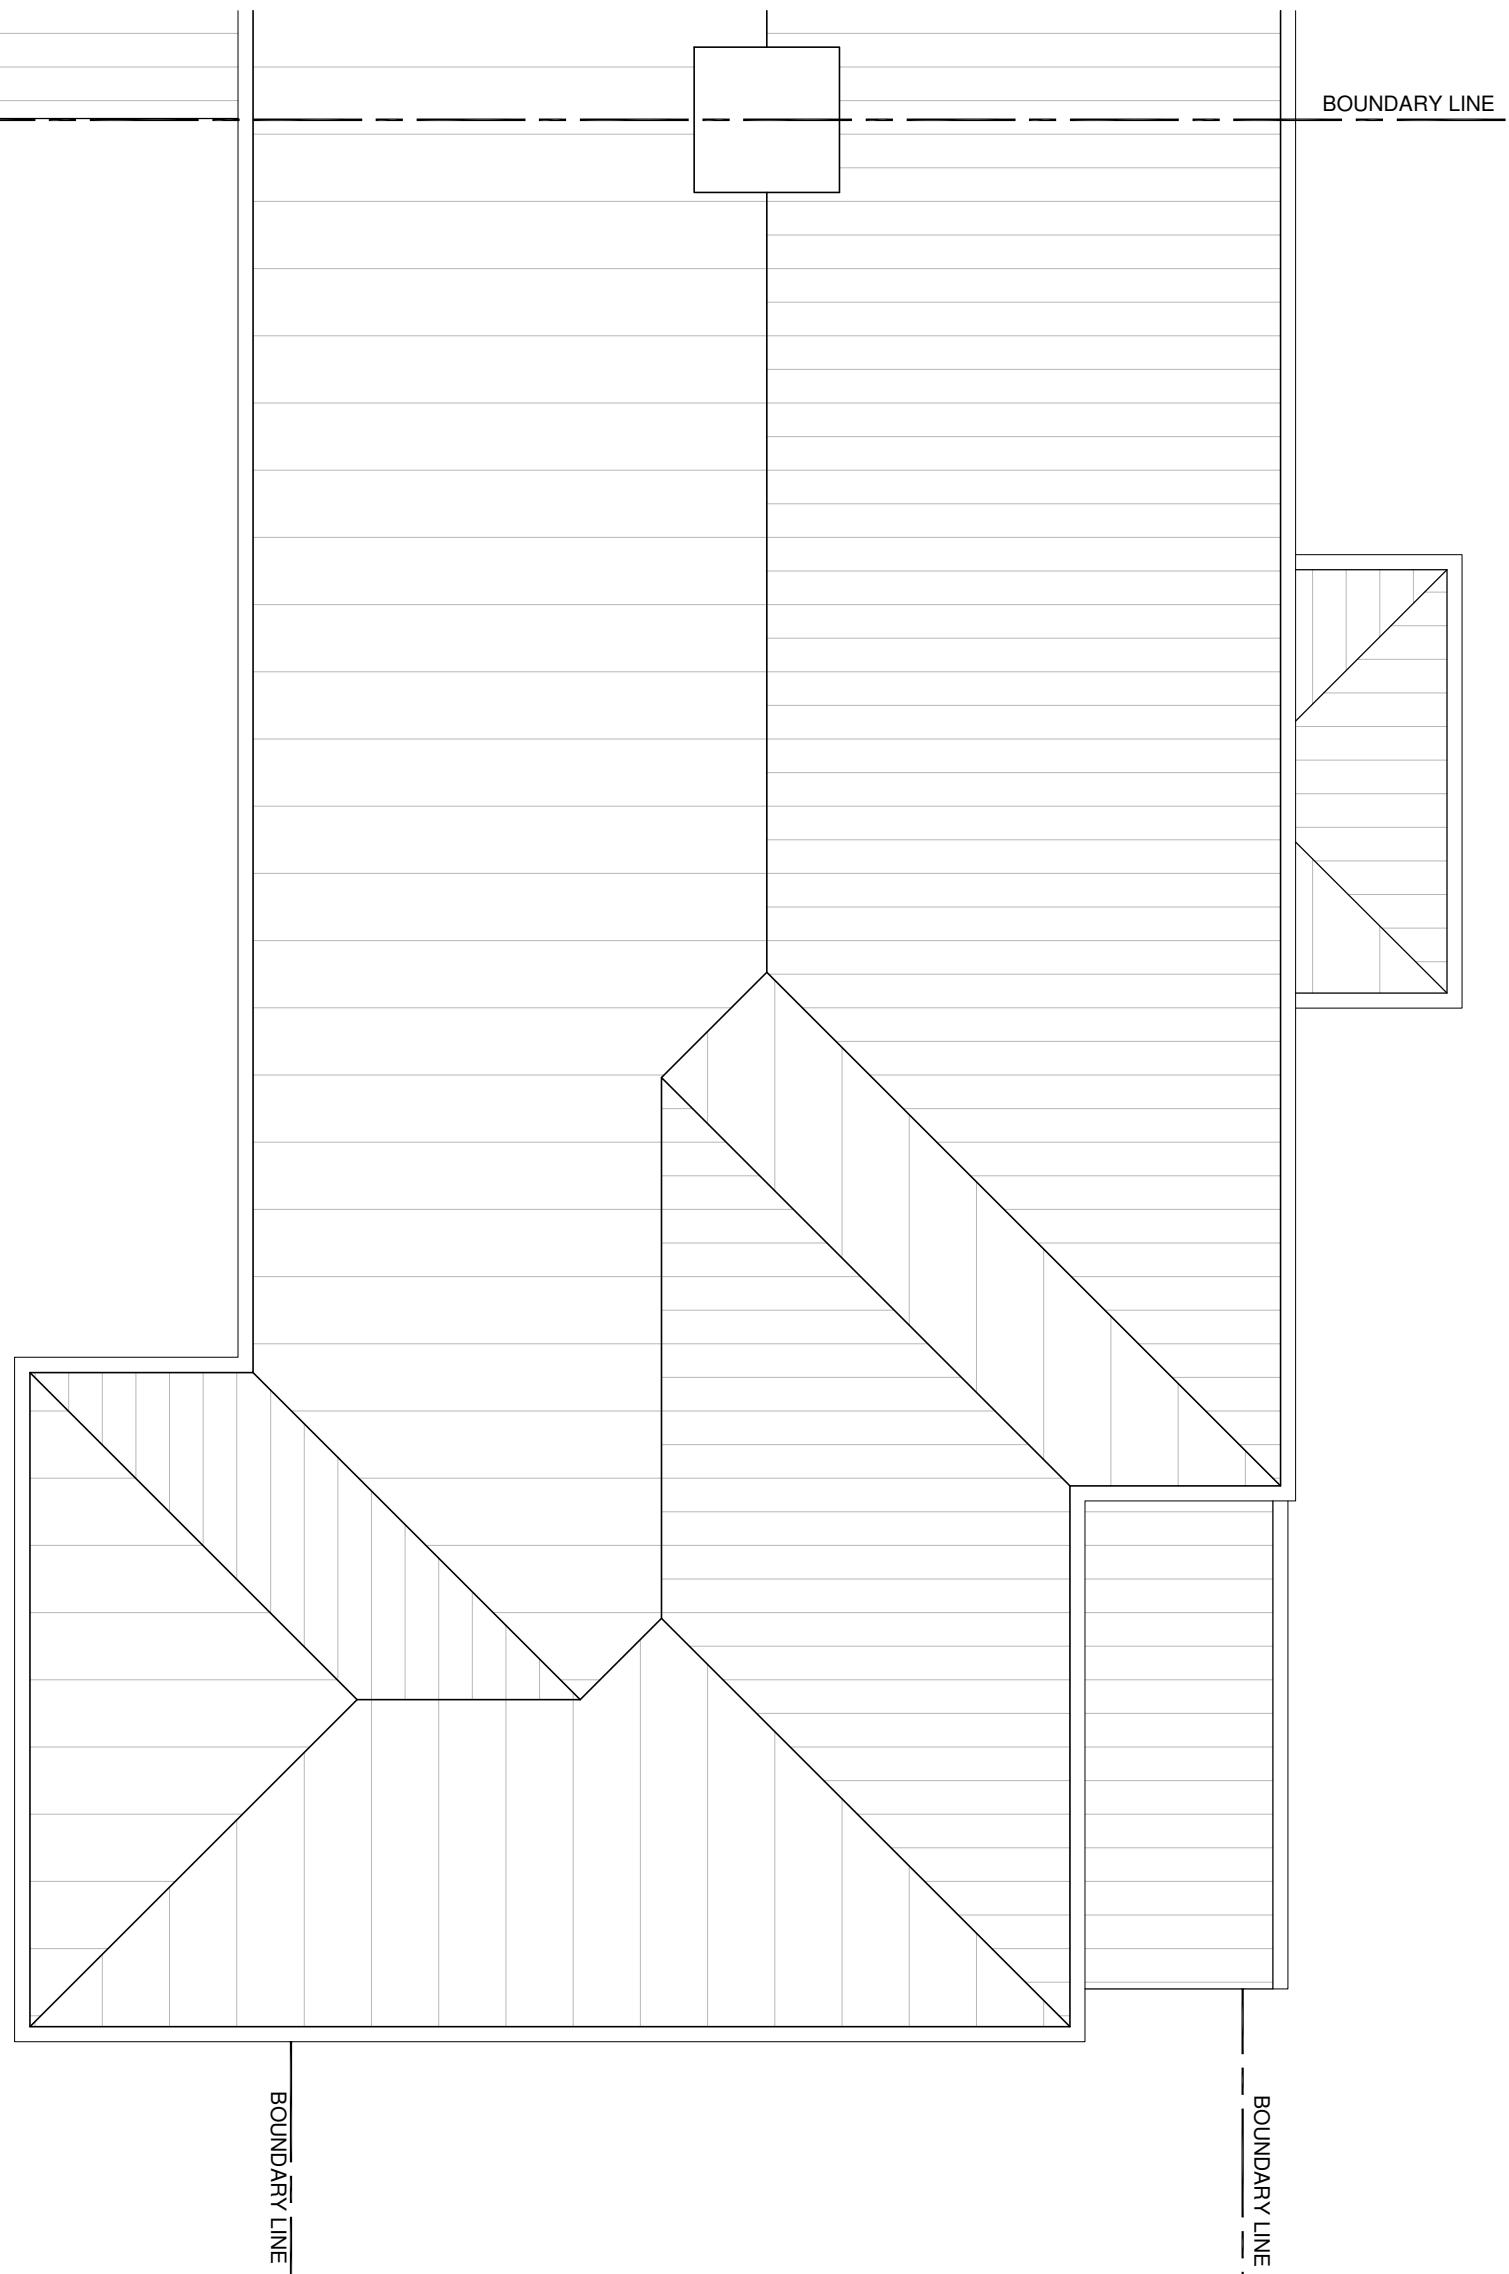

0 Metres 10 15 20
Scale 1:50

BOUNDARY LINE

BOUNDARY LINE

BOUNDARY LINE