


**East Elevation**


**West Elevation**

**Notes:**

- (1) This drawing has been prepared from a basic survey and is suitable for high level space planning works only.
- (2) All setting out critical dimensions and levels shall be verified on site before proceeding with detailed design or construction work.
- (3) Details of existing services and service installations including drainage are not covered in this survey.
- (4) Details of existing structural elements and foundations are not covered in this survey.
- (5) At the time of visits, some areas were inaccessible and therefore not surveyed.

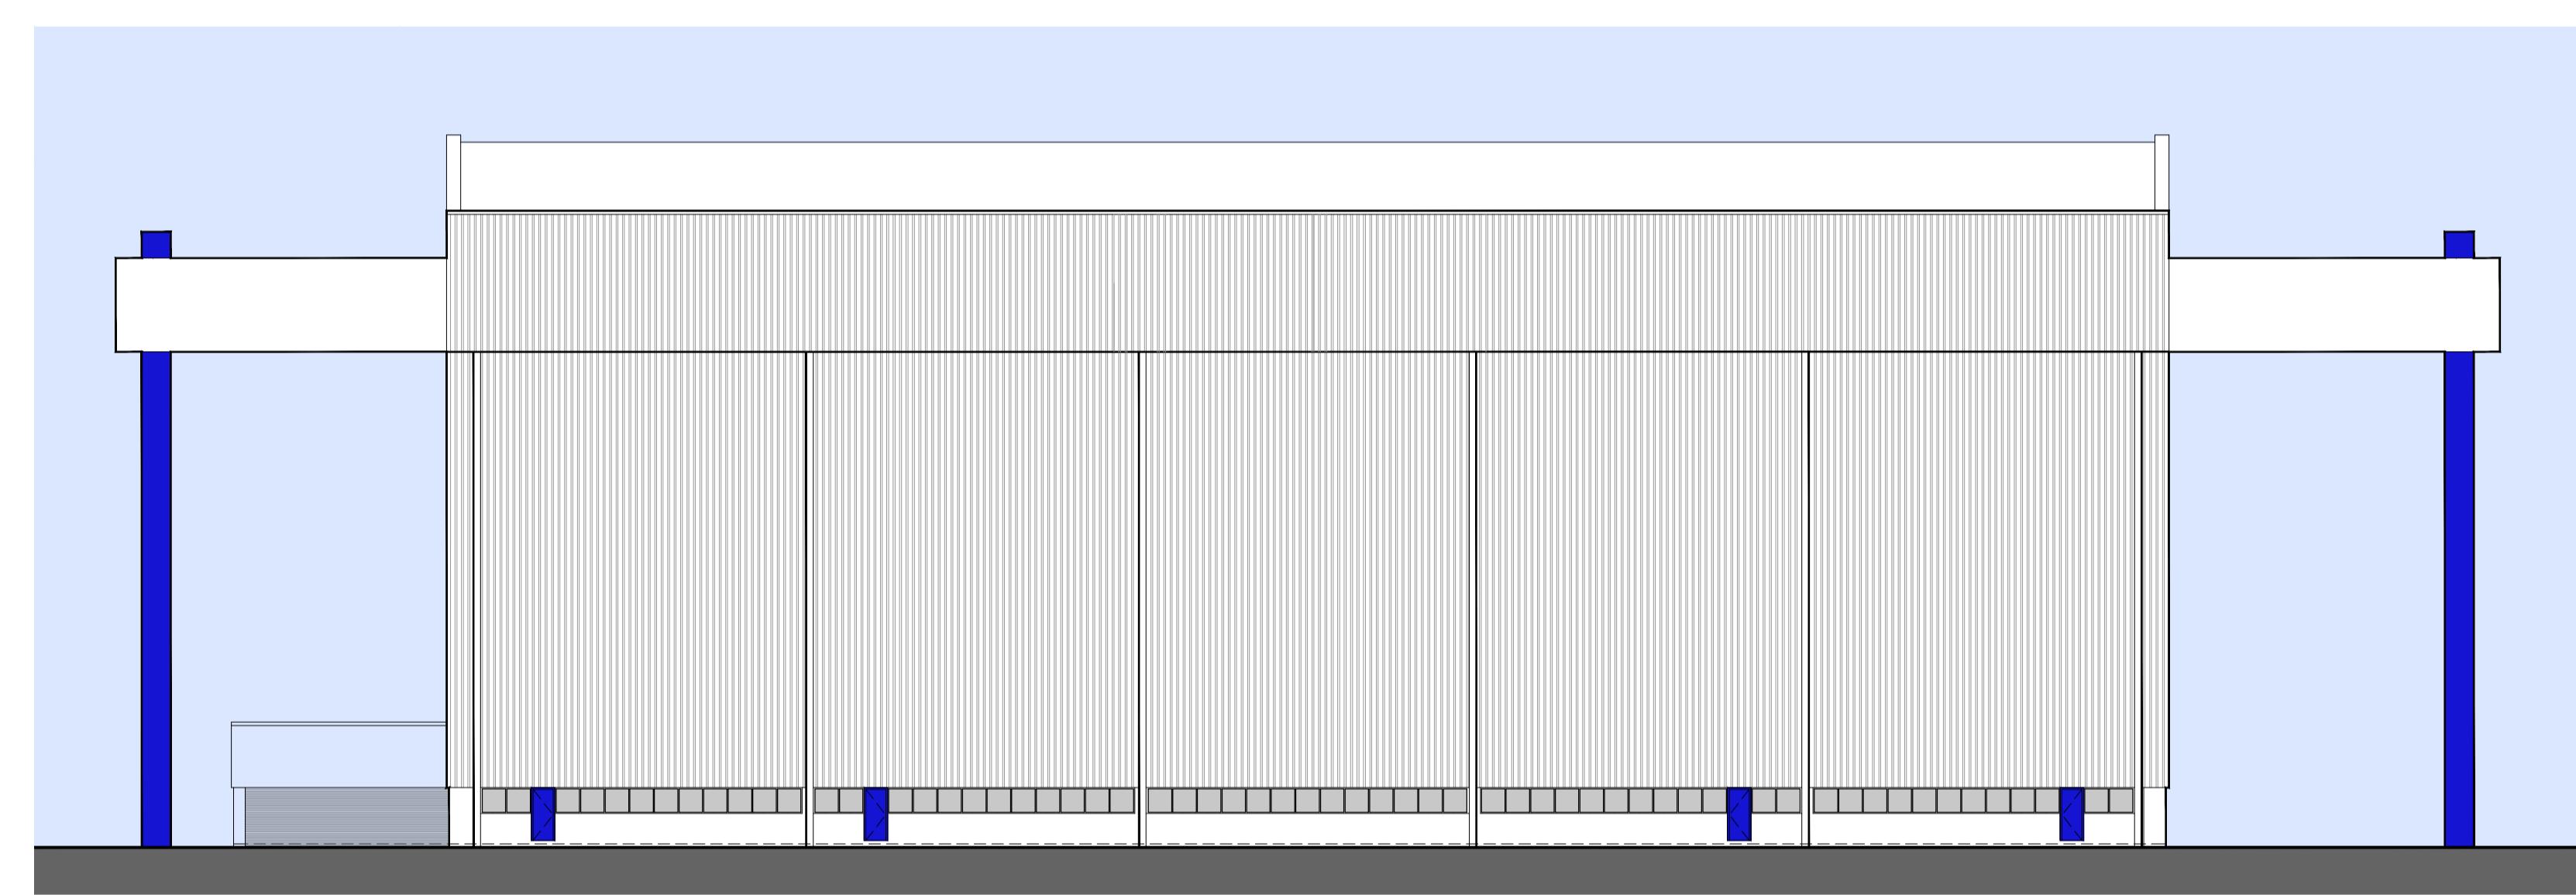

**North Elevation**

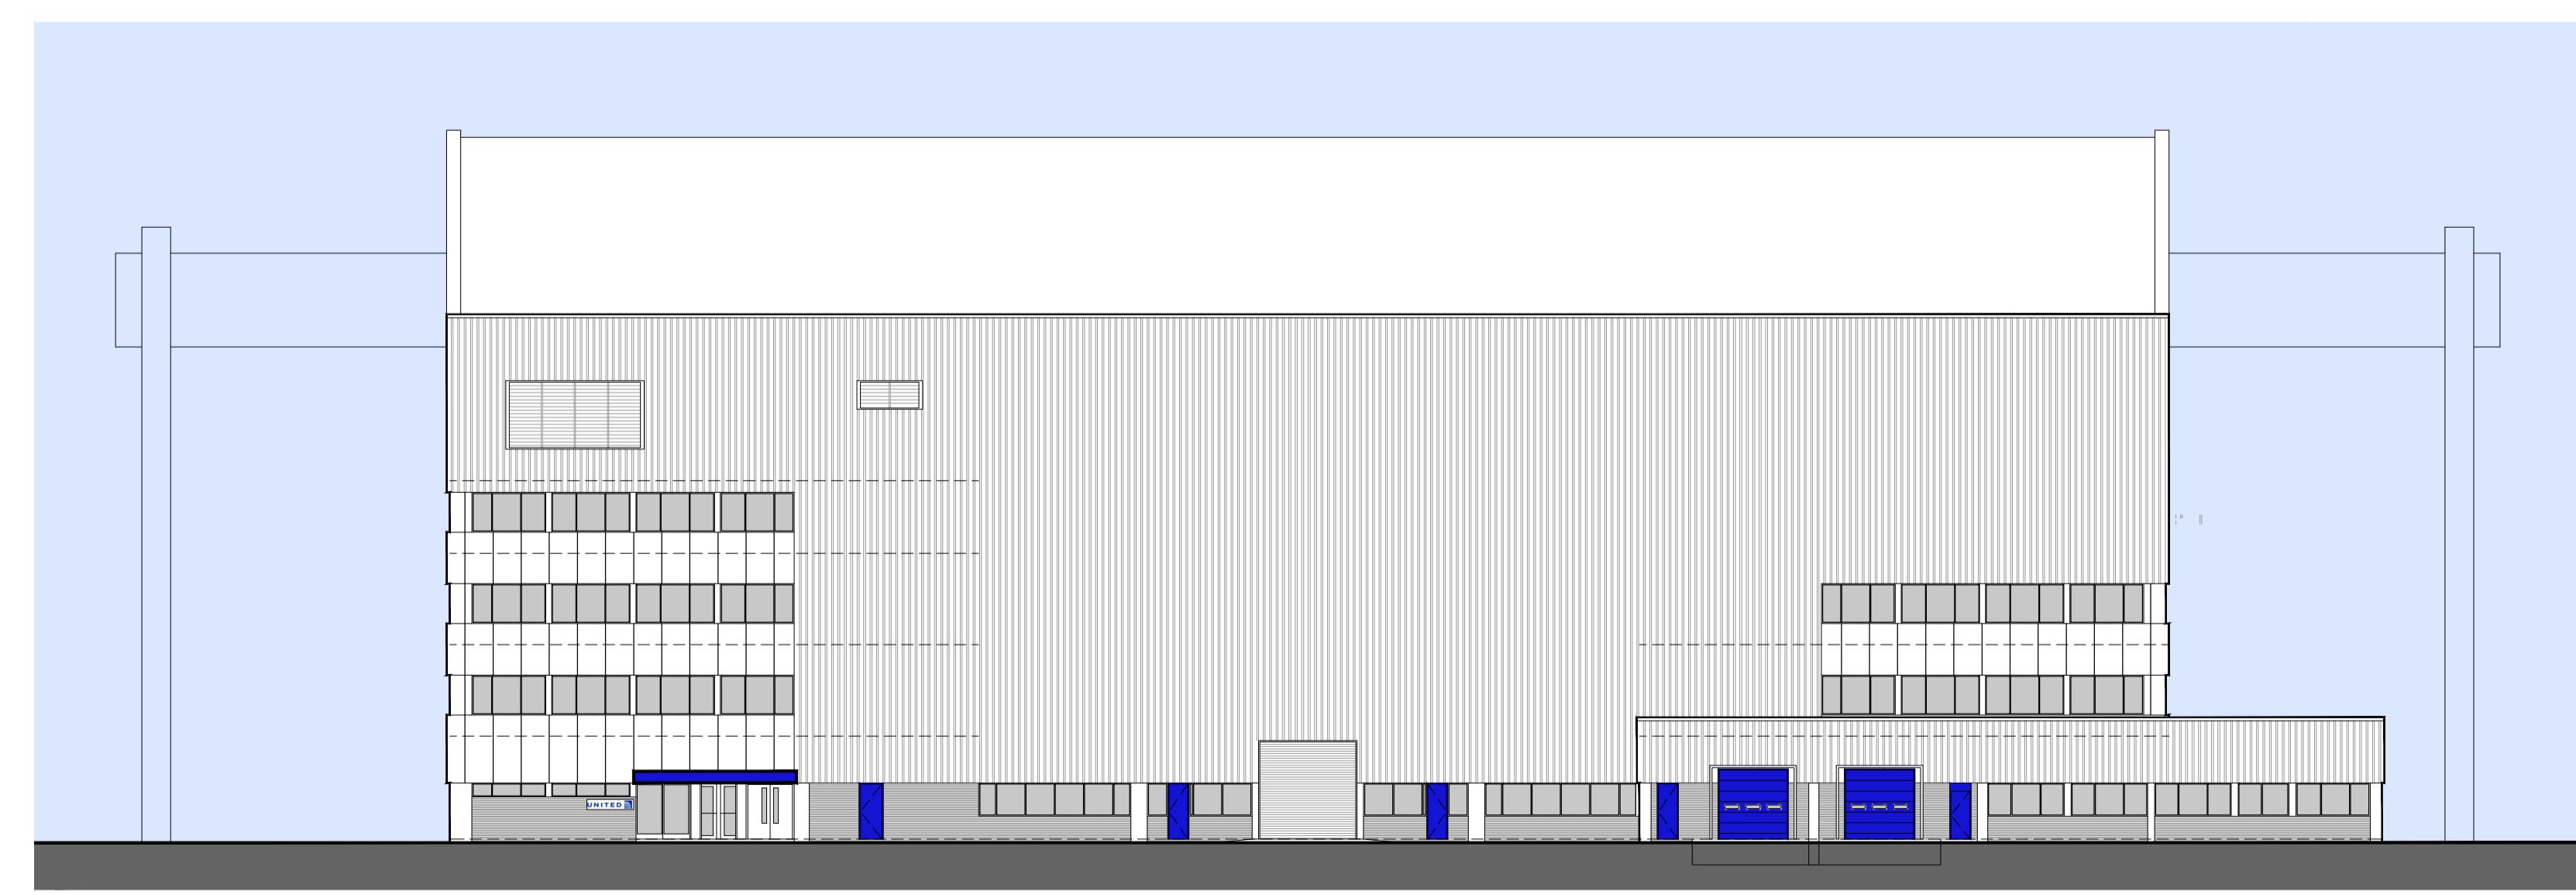

**South Elevation**

0 5 10 Metres  
Scale 1:250

**Existing Elevation**

Scale at A1 1:250  
Discipline Aviation  
Job No 294814 Drawing Status Planning  
Drawing No P-ARP-UA-DR-A-00003 Issue P02

P02 19/03/24 PB HM HM  
Issued for Planning Purposes  
P01 21/02/24 PB HM HM  
Preliminary Issue  
Issue Date By Chkd Appd


**ARUP**

4 Pierhead St, Capital Waterside  
Cardiff, CF10 4QP  
T +44(0)29 20473727 F +44(0)29 20472277  
www.arup.com

Client  
United Airlines

**UNITED** 

Job Title  
Hangar Refurbishment  
LHR

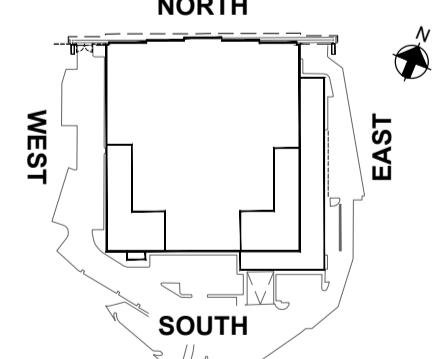Key Plan  
  
Drawing Title  
UA Hangar  
Existing Elevations