


PLANNING DRAWING

COPYRIGHT ©

Details of this drawing are the copyright of TPP Services and must not be reproduced or copied without prior written consent. Any errors or omissions are to be reported to the contractor and Architect immediately. All proposed road and junction alterations subject are to highways engineers detailed design. Removal of any existing tree and landscaped areas subject negotiations with Local Authority Planning dept. and other statutory controls. All drawings to be read in conjunction with structural engineers drawings and all related Architects and consultant drawings and other relevant design information. Where doubt arises, seek clarification

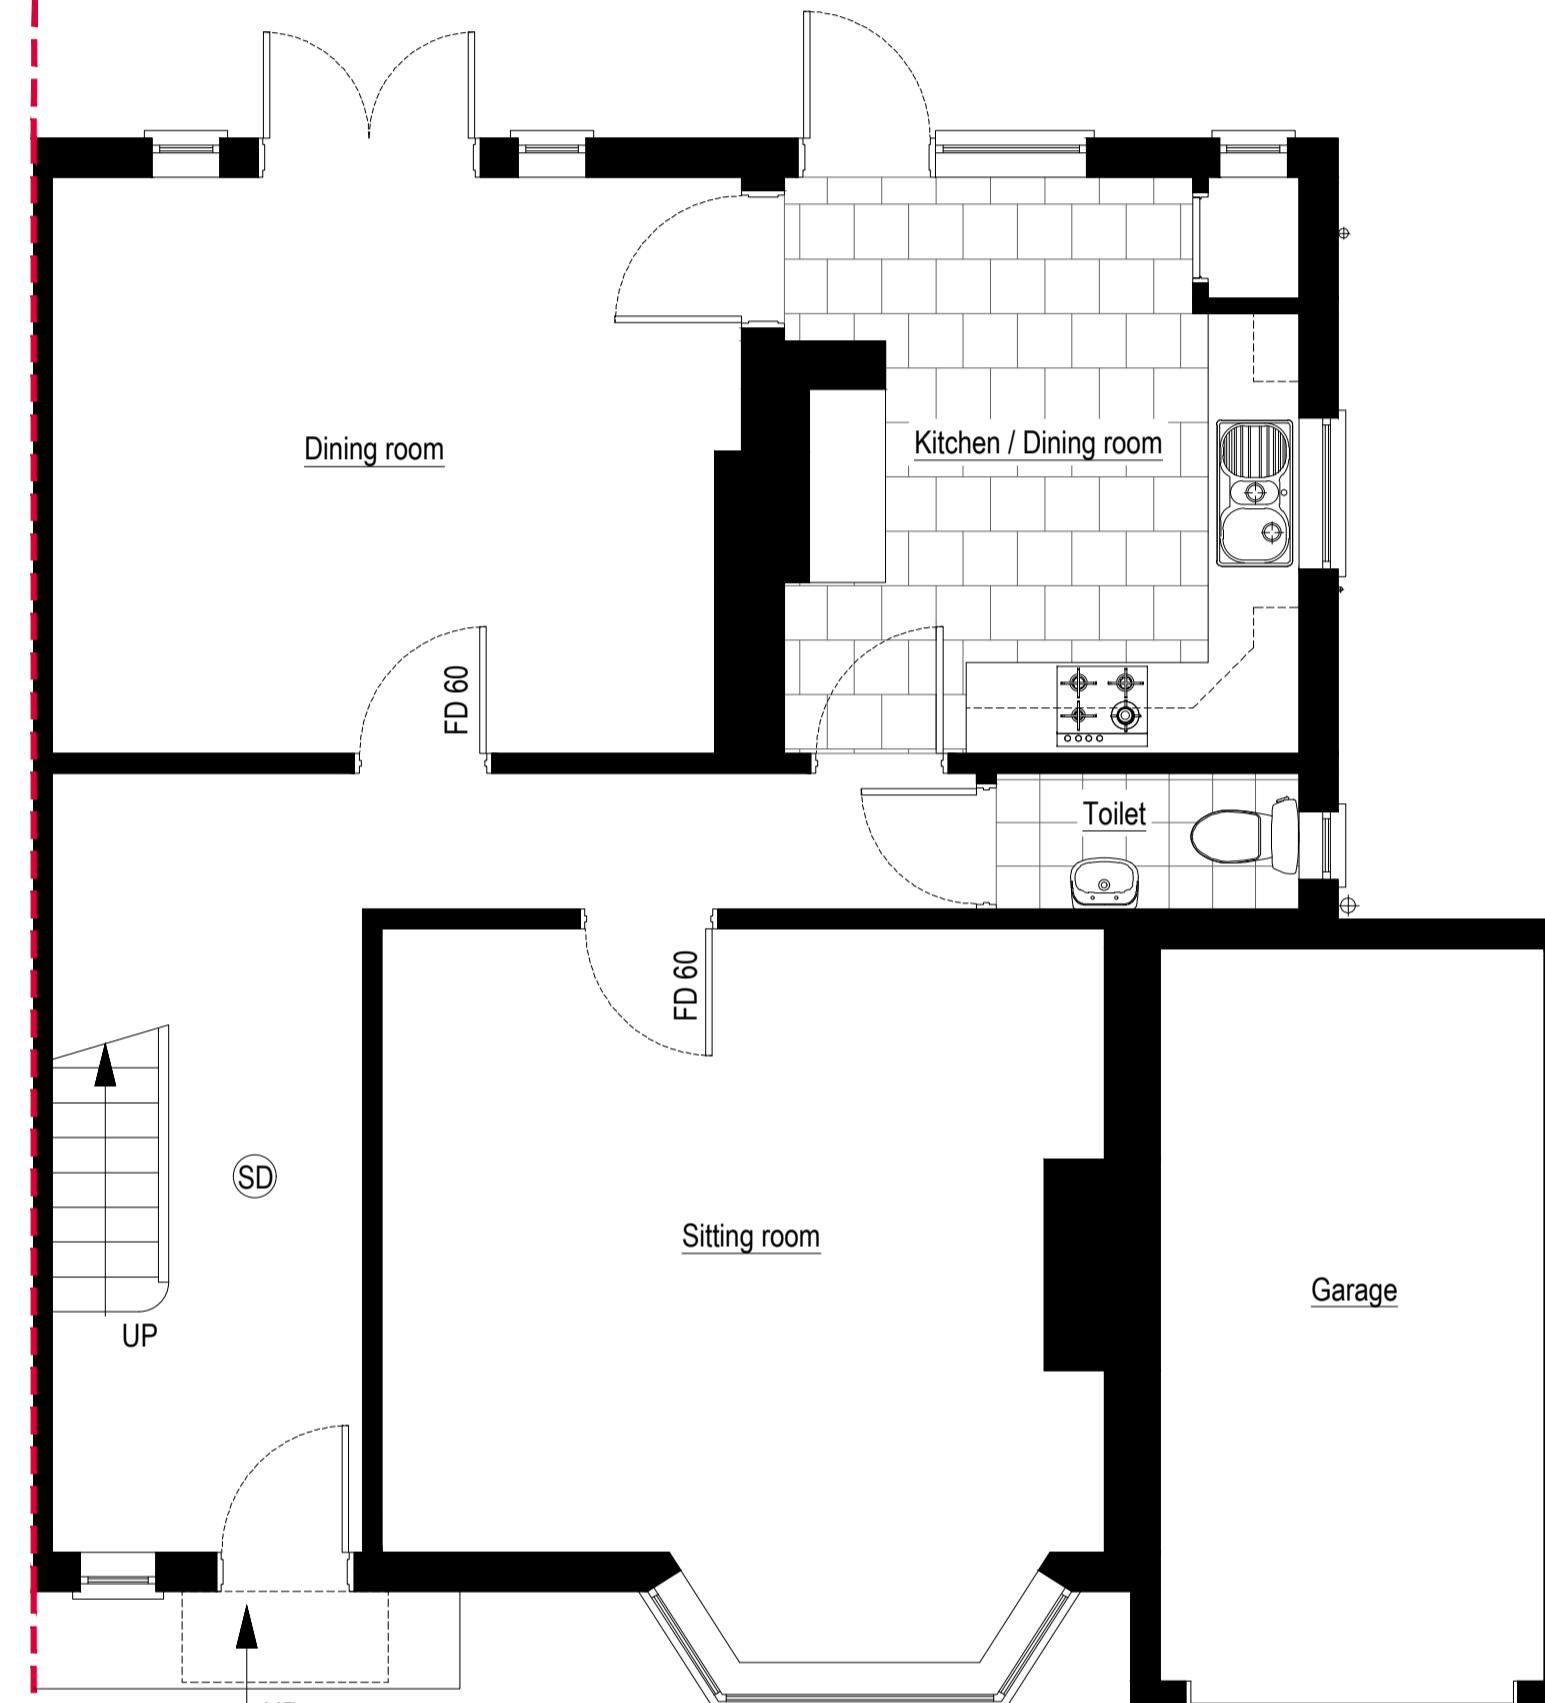


EXISTING GROUND FLOOR LAYOUT (1:50)



EXISTING FIRST FLOOR LAYOUT (1:50)

LEGEND

- SD Denotes mains operated smoke detection and alarm system in accordance with BS 5839-6
- E Denotes escape window
- FD 60 Denotes 60 min fire resisting door with intumescant door strips in accordance with BS EN 1634-01

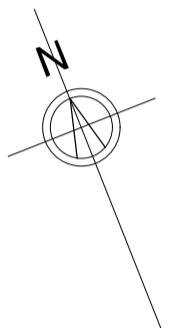

A1
ORIGINAL



Project

EXISTING GROUND AND FIRST FLOOR LAYOUTS

Original Scale	Drawn JSL	Checked JSL
1:50	Date	Date


1.00	Date FEB 10	Date FEB
Drawing Number		Re
TPR20241017-02		

SCALE 1:50 (METRES) Drawing Number
0 1 2 3 4 5 TPR


PLANNING DRAWING

COPYRIGHT ©


Details of this drawing are the copyright of TPP Services and must not be reproduced or copied without prior written consent. Any errors or omissions are to be reported to the contractor and Architect immediately. All proposed road and junction alterations subject are to highways engineers detailed design. Removal of any existing tree and landscaped areas subject negotiations with Local Authority Planning dept. and other statutory controls. All drawings to be read in conjunction with structural engineers drawings and all related Architects and consultant drawings and other relevant design information. Where doubt arises, seek clarification

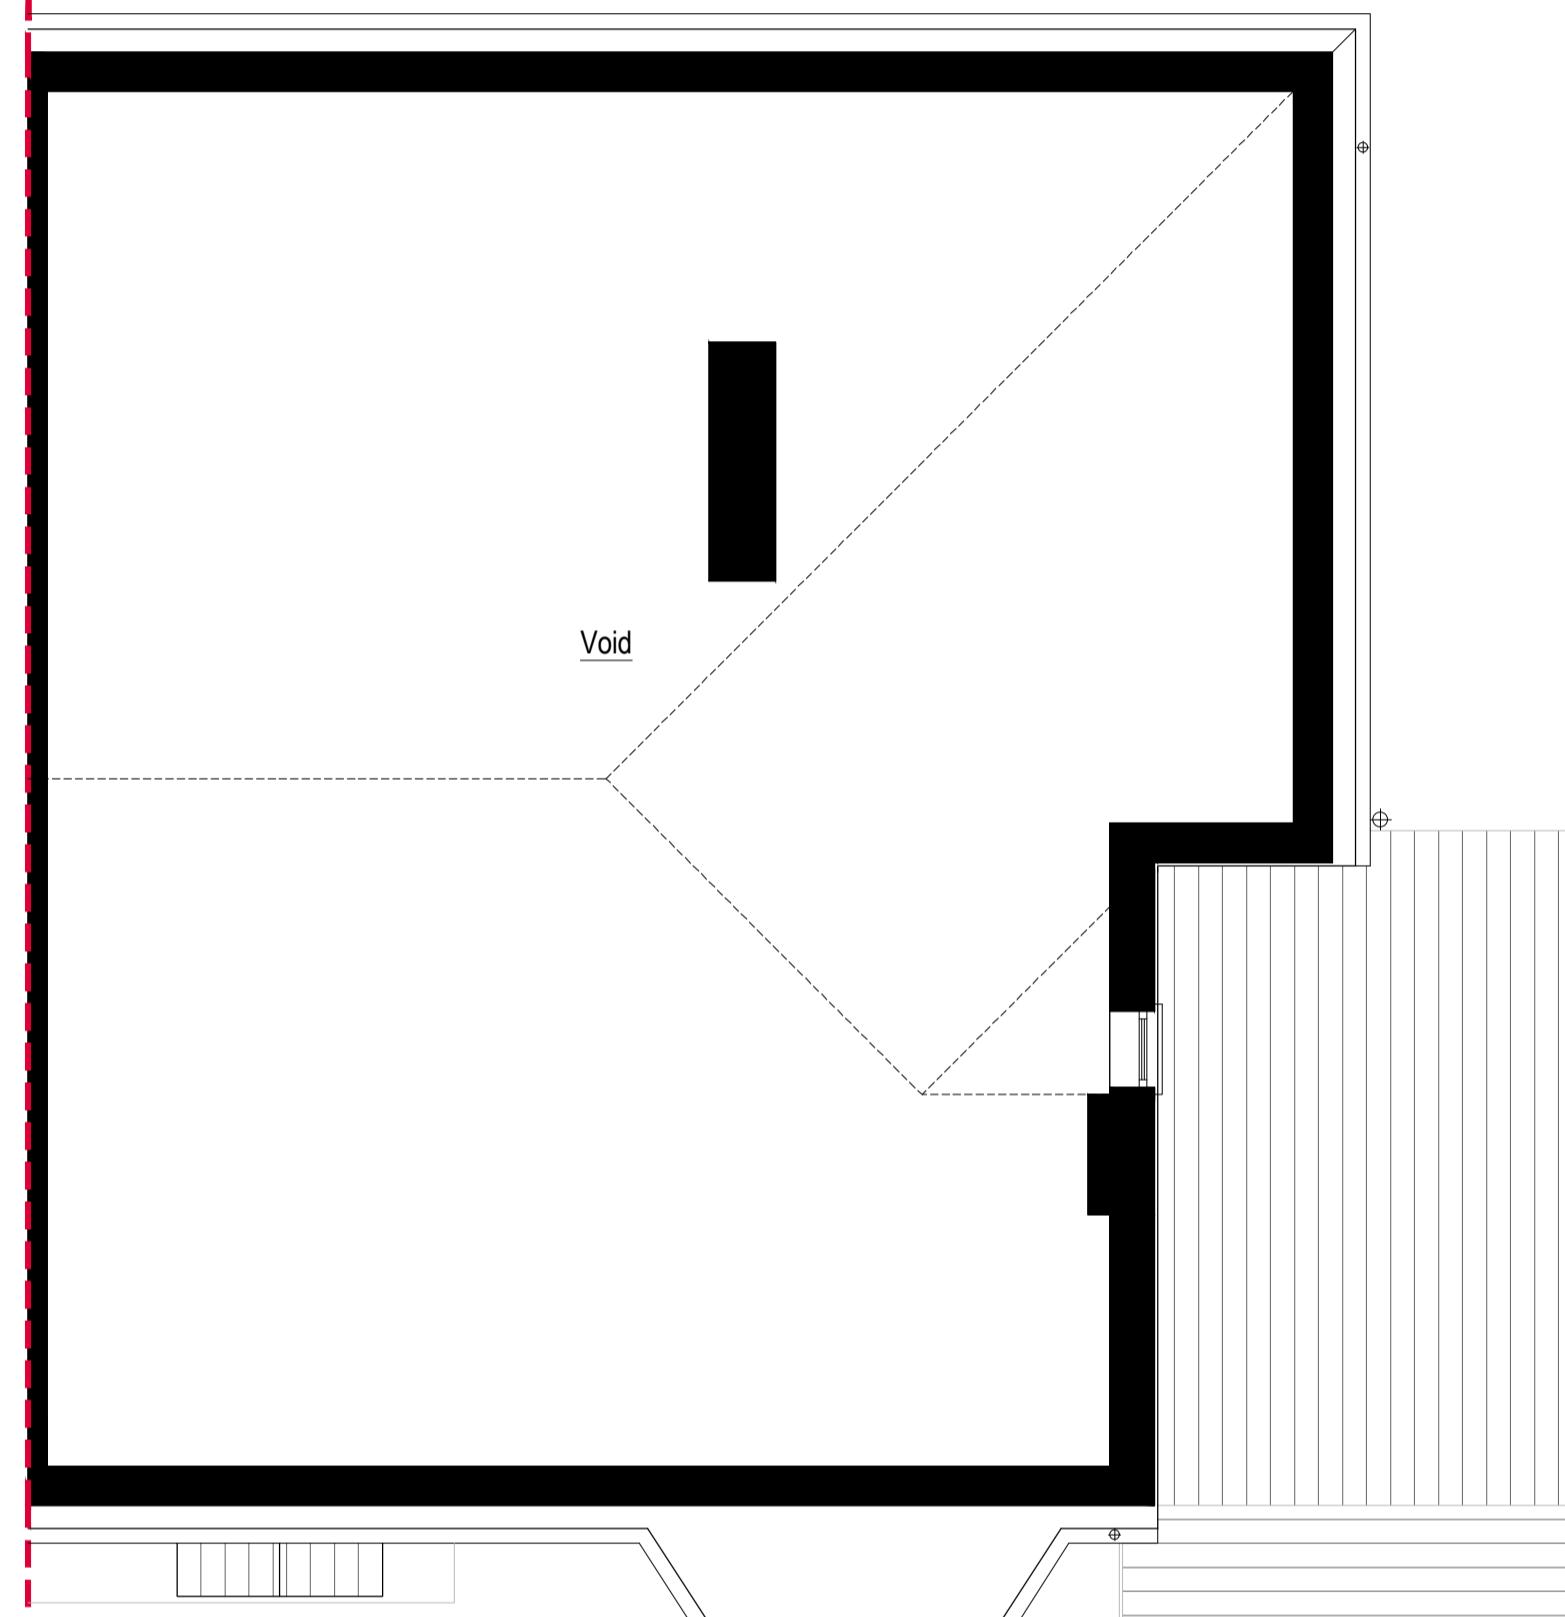

EXISTING LOFT FLOOR LAYOUT (1:50)

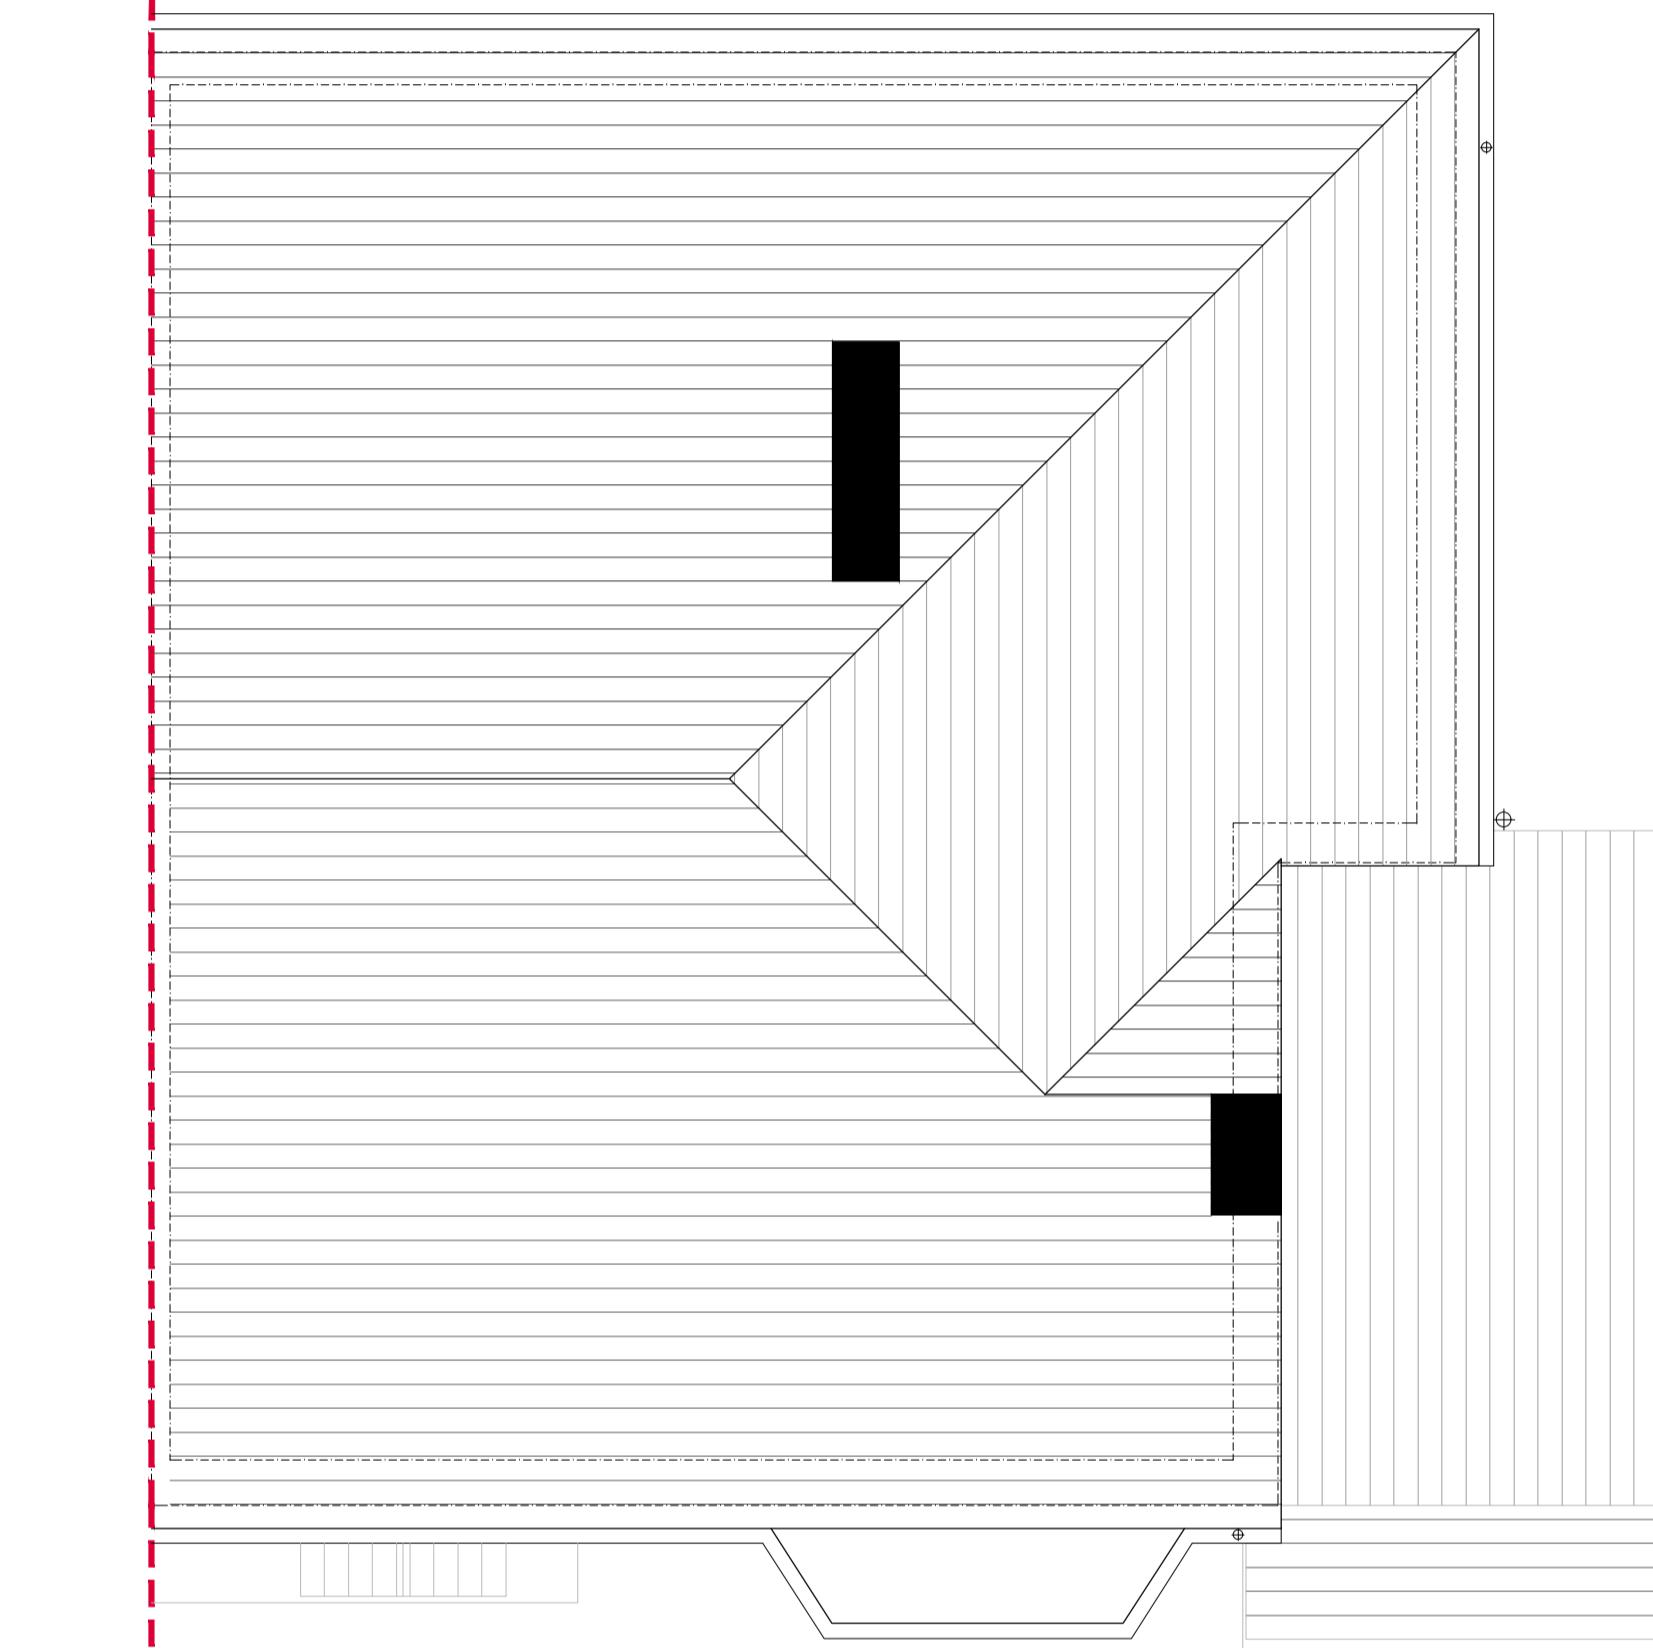

EXISTING ROOF LAYOUT (1:50)

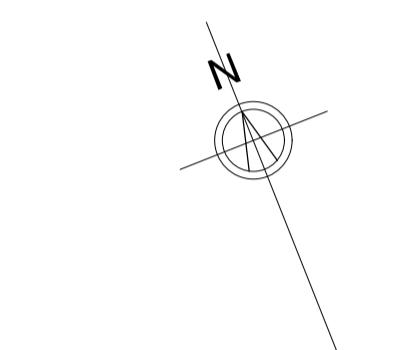

A1
ORIGINAL
PLOT SIZE

Rev.		Description	
Purpose of issue		Date	
			
Project			
28 MORFORD WAY, EASTCOTE, HA4 8SN			
Title			
EXISTING LOFT FLOOR AND ROOF LAYOUTS			
Original Scale 1:50	Drawn JSL	Checked JSL	
	Date FEB 10	Date FEB 10	
Drawing Number TPP20241017-03			Rev


PLANNING DRAWING

COPYRIGHT ©

Details of this drawing are the copyright of TPP Services and must not be reproduced or copied without prior written consent. Any errors or omissions are to be reported to the contractor and Architect immediately. All proposed road and junction alterations subject are to highways engineers detailed design. Removal of any existing tree and landscaped areas subject negotiations with Local Authority Planning dept. and other statutory controls. All drawings to be read in conjunction with structural engineers drawings and all related Architects and consultant drawings and other relevant design information. Where doubt arises, seek clarification



EXISTING FRONT ELEVATION (1:50)

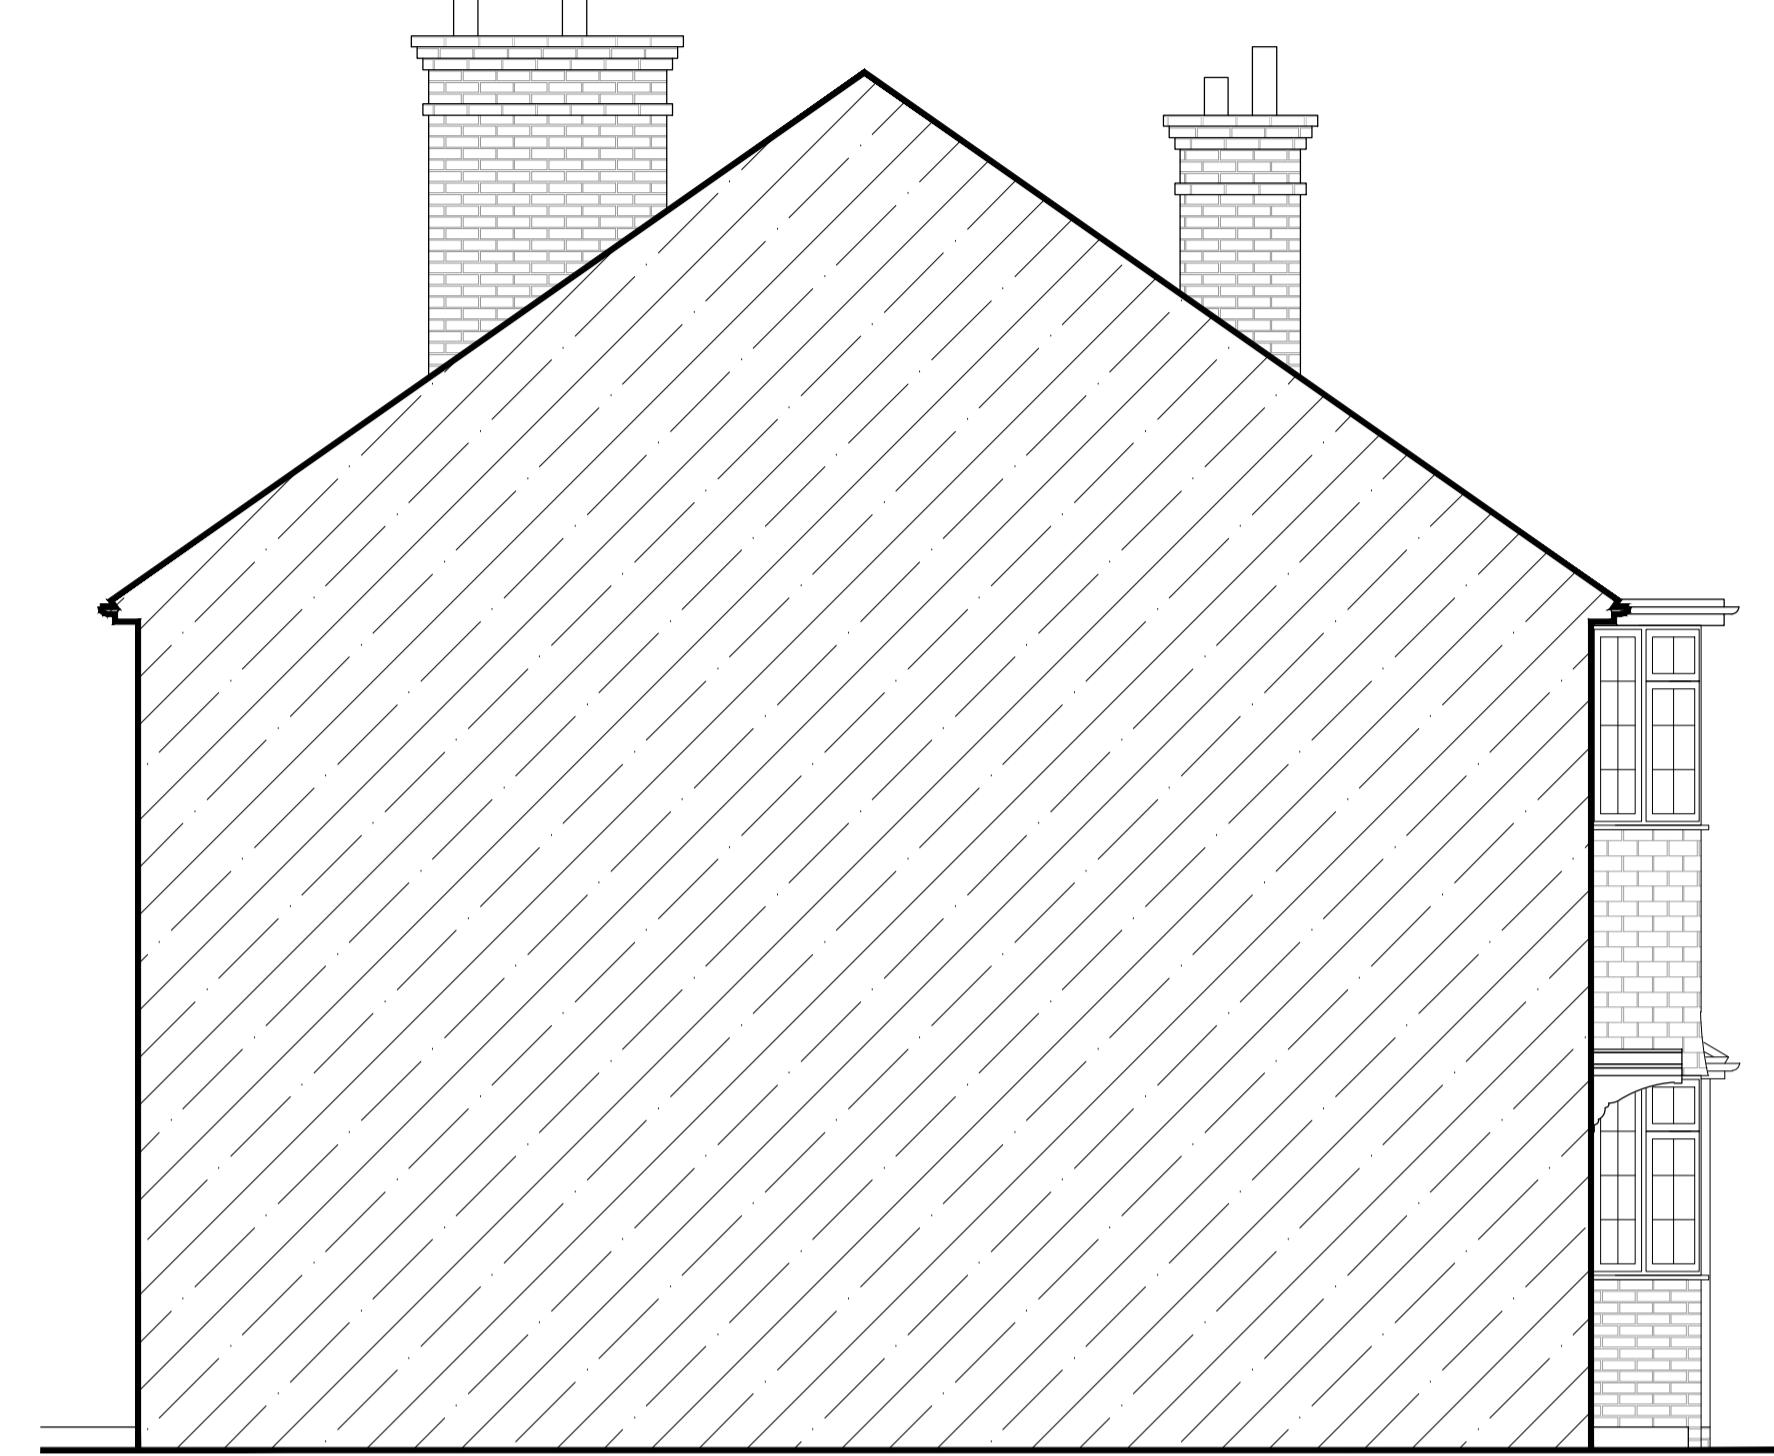

EXISTING SIDE ELEVATION (1:50)



EXISTING REAR ELEVATION (1:50)



EXISTING SIDE ELEVATION (1:50)

A1
ORIGINAL
PLOT SIZE

Rev.	Description	
<p style="text-align: center;">TP LTD</p>		
<p>Project</p> <p style="text-align: center;">28 MORFORD WAY, EASTCOTE, HA4 8SN</p>		
<p>Title</p> <p style="text-align: center;">EXISTING ELEVATIONS</p>		
<p>Original Scale</p> <p style="font-size: 2em;">1:50</p>	Drawn	Checked
	JSL	JSL
	Date	Date
	FEB 17	FEB 17
<p>Drawing Number</p> <p style="text-align: center;">TPP20241017-07</p>		Rev

PLANNING DRAWING

COPYRIGHT ©

Details of this drawing are the copyright of TPP Services and must not be reproduced or copied without prior written consent. Any errors or omissions are to be reported to the contractor and Architect immediately. All proposed road and junction alterations subject are to highways engineers detailed design. Removal of any existing tree and landscaped areas subject negotiations with Local Authority Planning dept. and other statutory controls. All drawings to be read in conjunction with structural engineers drawings and all related Architects and consultant drawings and other relevant design information. Where doubt arises, seek clarification

Internal layout shown indicatively,
layout to be confirmed by the client




PROPOSED GROUND FLOOR LAYOUT (1:50)



PROPOSED FIRST FLOOR LAYOUT (1:50)

LEGEND

-   Denotes mains operated smoke/heat detection and alarm system in accordance with BS 5839-6
-  Denotes escape window
- FD 60 Denotes 60 min fire resisting door with intumescent door strips in accordance with BS EN 1634-01

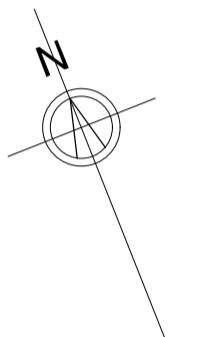

A1
ORIGINAL



Project

PROPOSED GROUND AND FIRST FLOOR LANDSCAPE

Original Scale	Drawn JSL	Checked JSL
1:50		

1.00	Date MAR 10	Date MAR
Drawing Number		Re
TPR20241017_05		

SCALE 1:50 (METRES)


PLANNING DRAWING

COPYRIGHT ©


Details of this drawing are the copyright of TPP Services and must not be reproduced or copied without prior written consent. Any errors or omissions are to be reported to the contractor and Architect immediately. All proposed road and junction alterations subject are to highways engineers detailed design. Removal of any existing tree and landscaped areas subject negotiations with Local Authority Planning dept. and other statutory controls. All drawings to be read in conjunction with structural engineers drawings and all related Architects and consultant drawings and other relevant design information. Where doubt arises, seek clarification

LEGEND


- SD Denotes mains operated smoke/heat detection and alarm system in accordance with BS 5839-6
- FD 60 Denotes 60 min fire resisting door with intumescent door strips in accordance with BS EN 1634-01

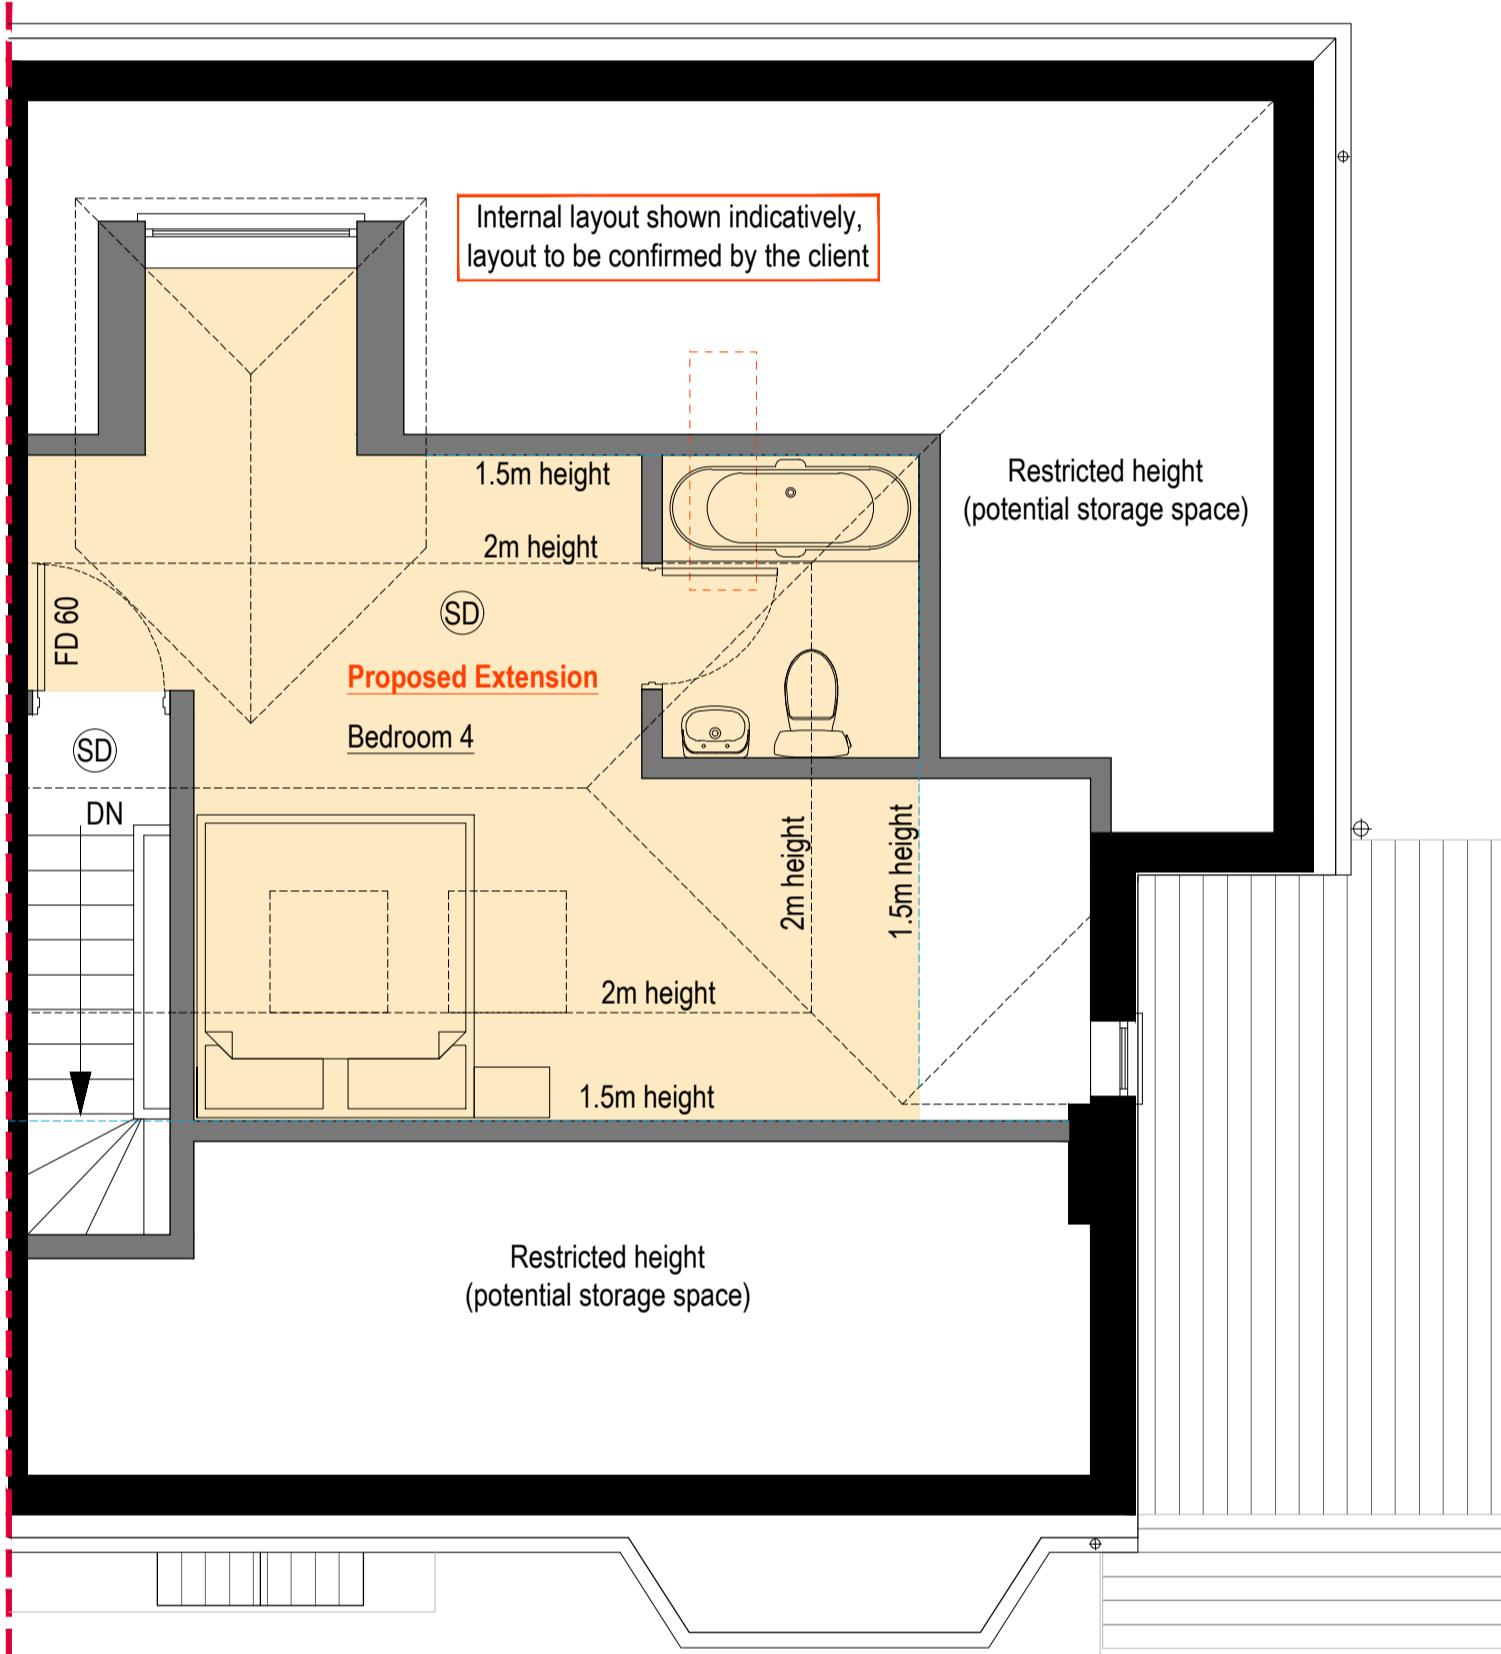


PROPOSED LOFT FLOOR LAYOUT (1:50)

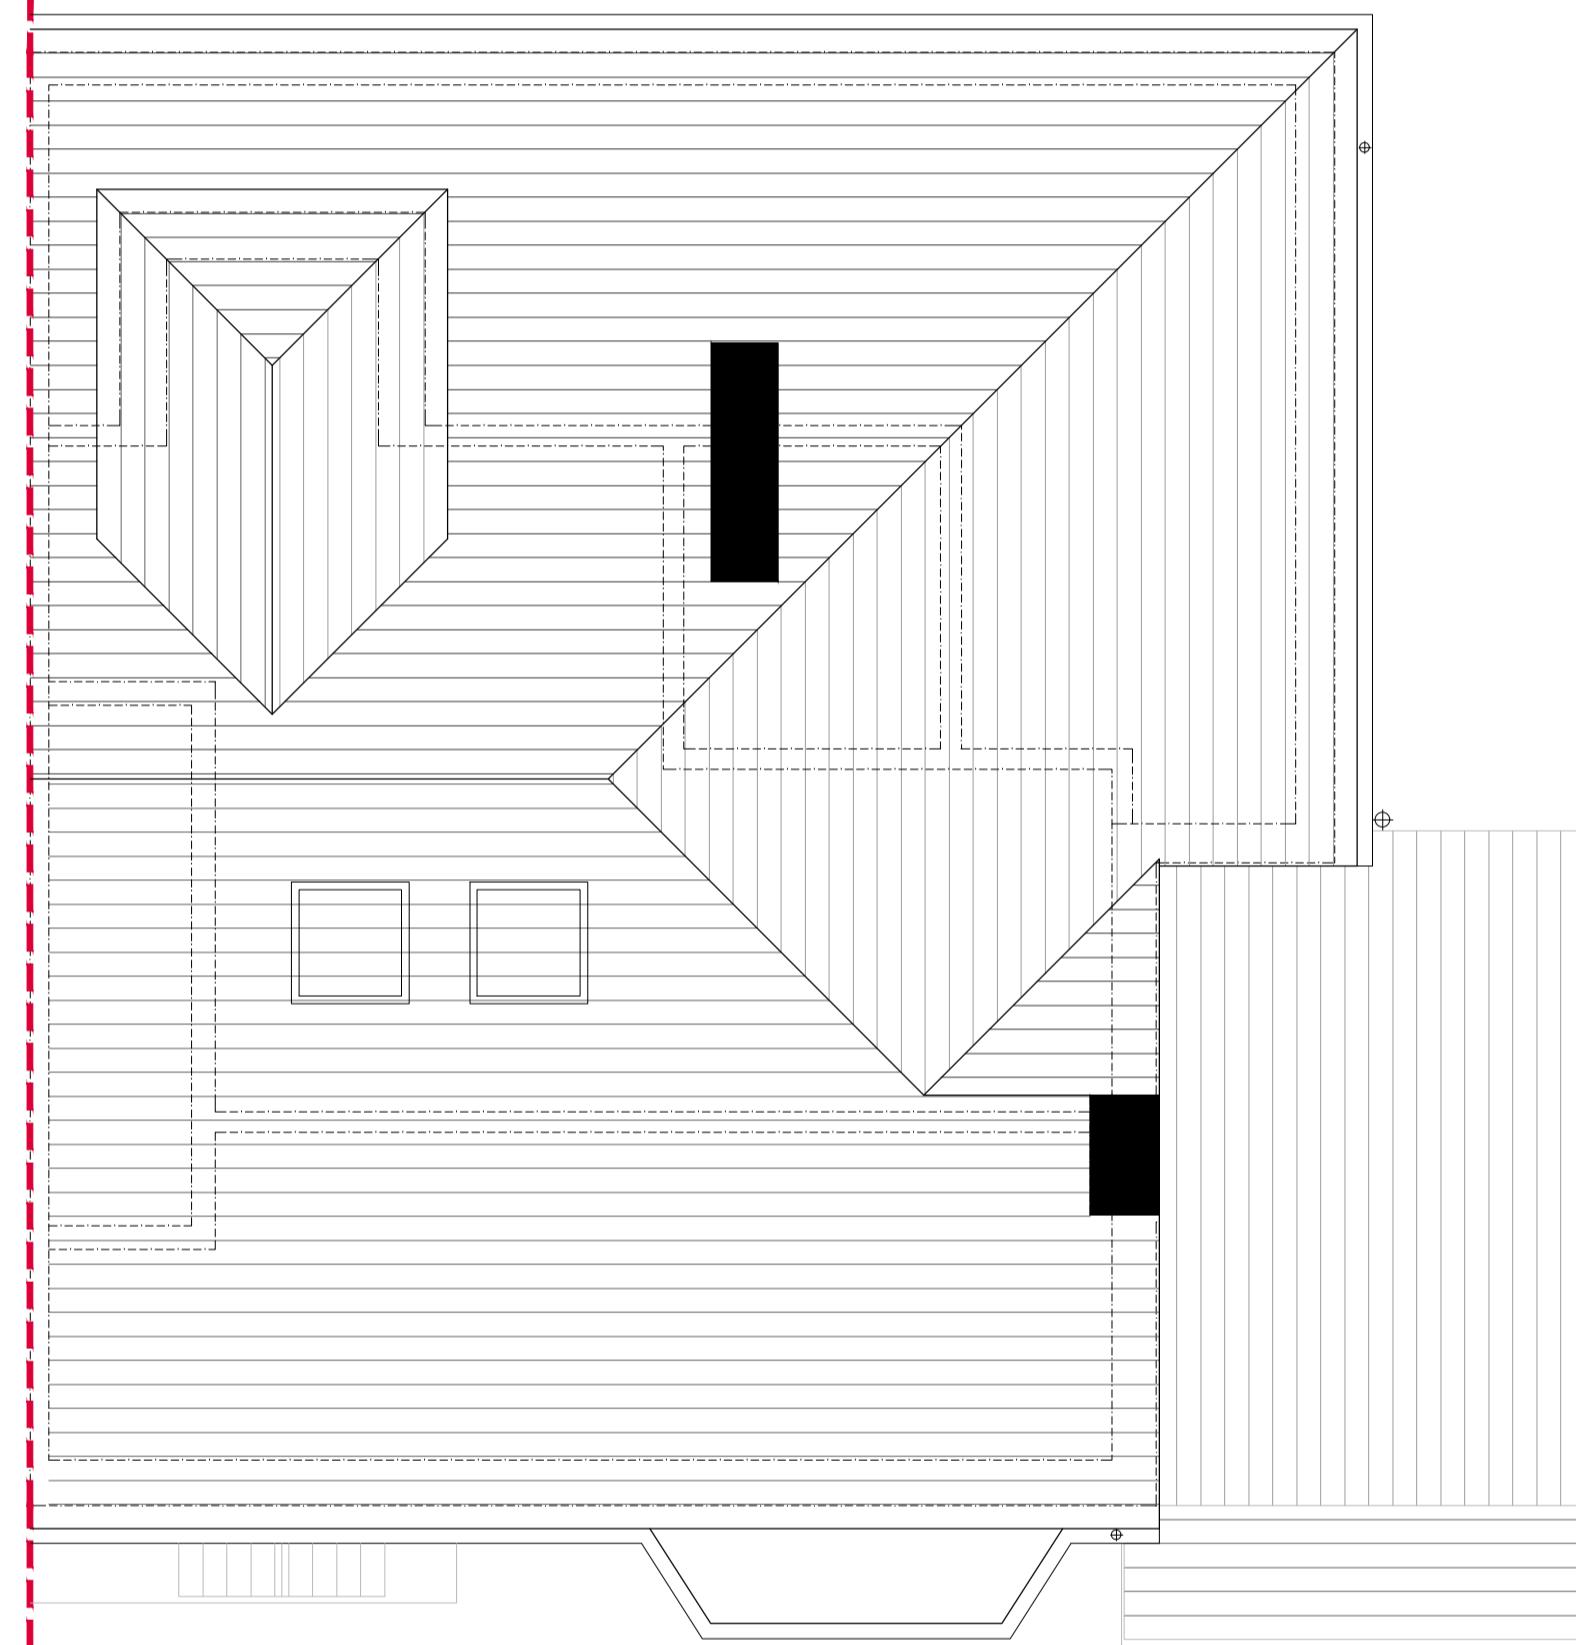

PROPOSED ROOF LAYOUT (1:50)

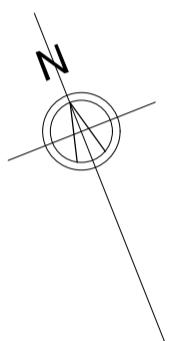

A1
ORIGINAL

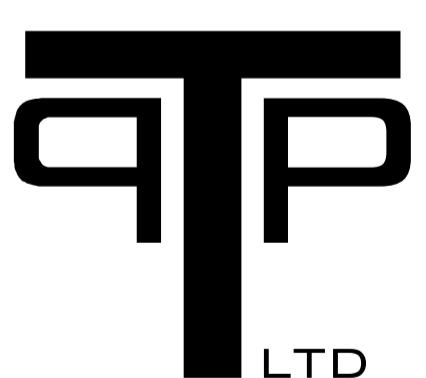

Project

PROPOSED LOFT FLOOR AND ROOF LAYOUTS

Original Scale	Drawn JSL	Checked JSL
1:50	Date	Date


PPC MAR 10 MAR
Drawing Number R
TPP20241017-06

SCALE 1:50 (METRES)
0 1 2 3 4 5

PLANNING DRAWING



PROPOSED FRONT ELEVATION (1:50)

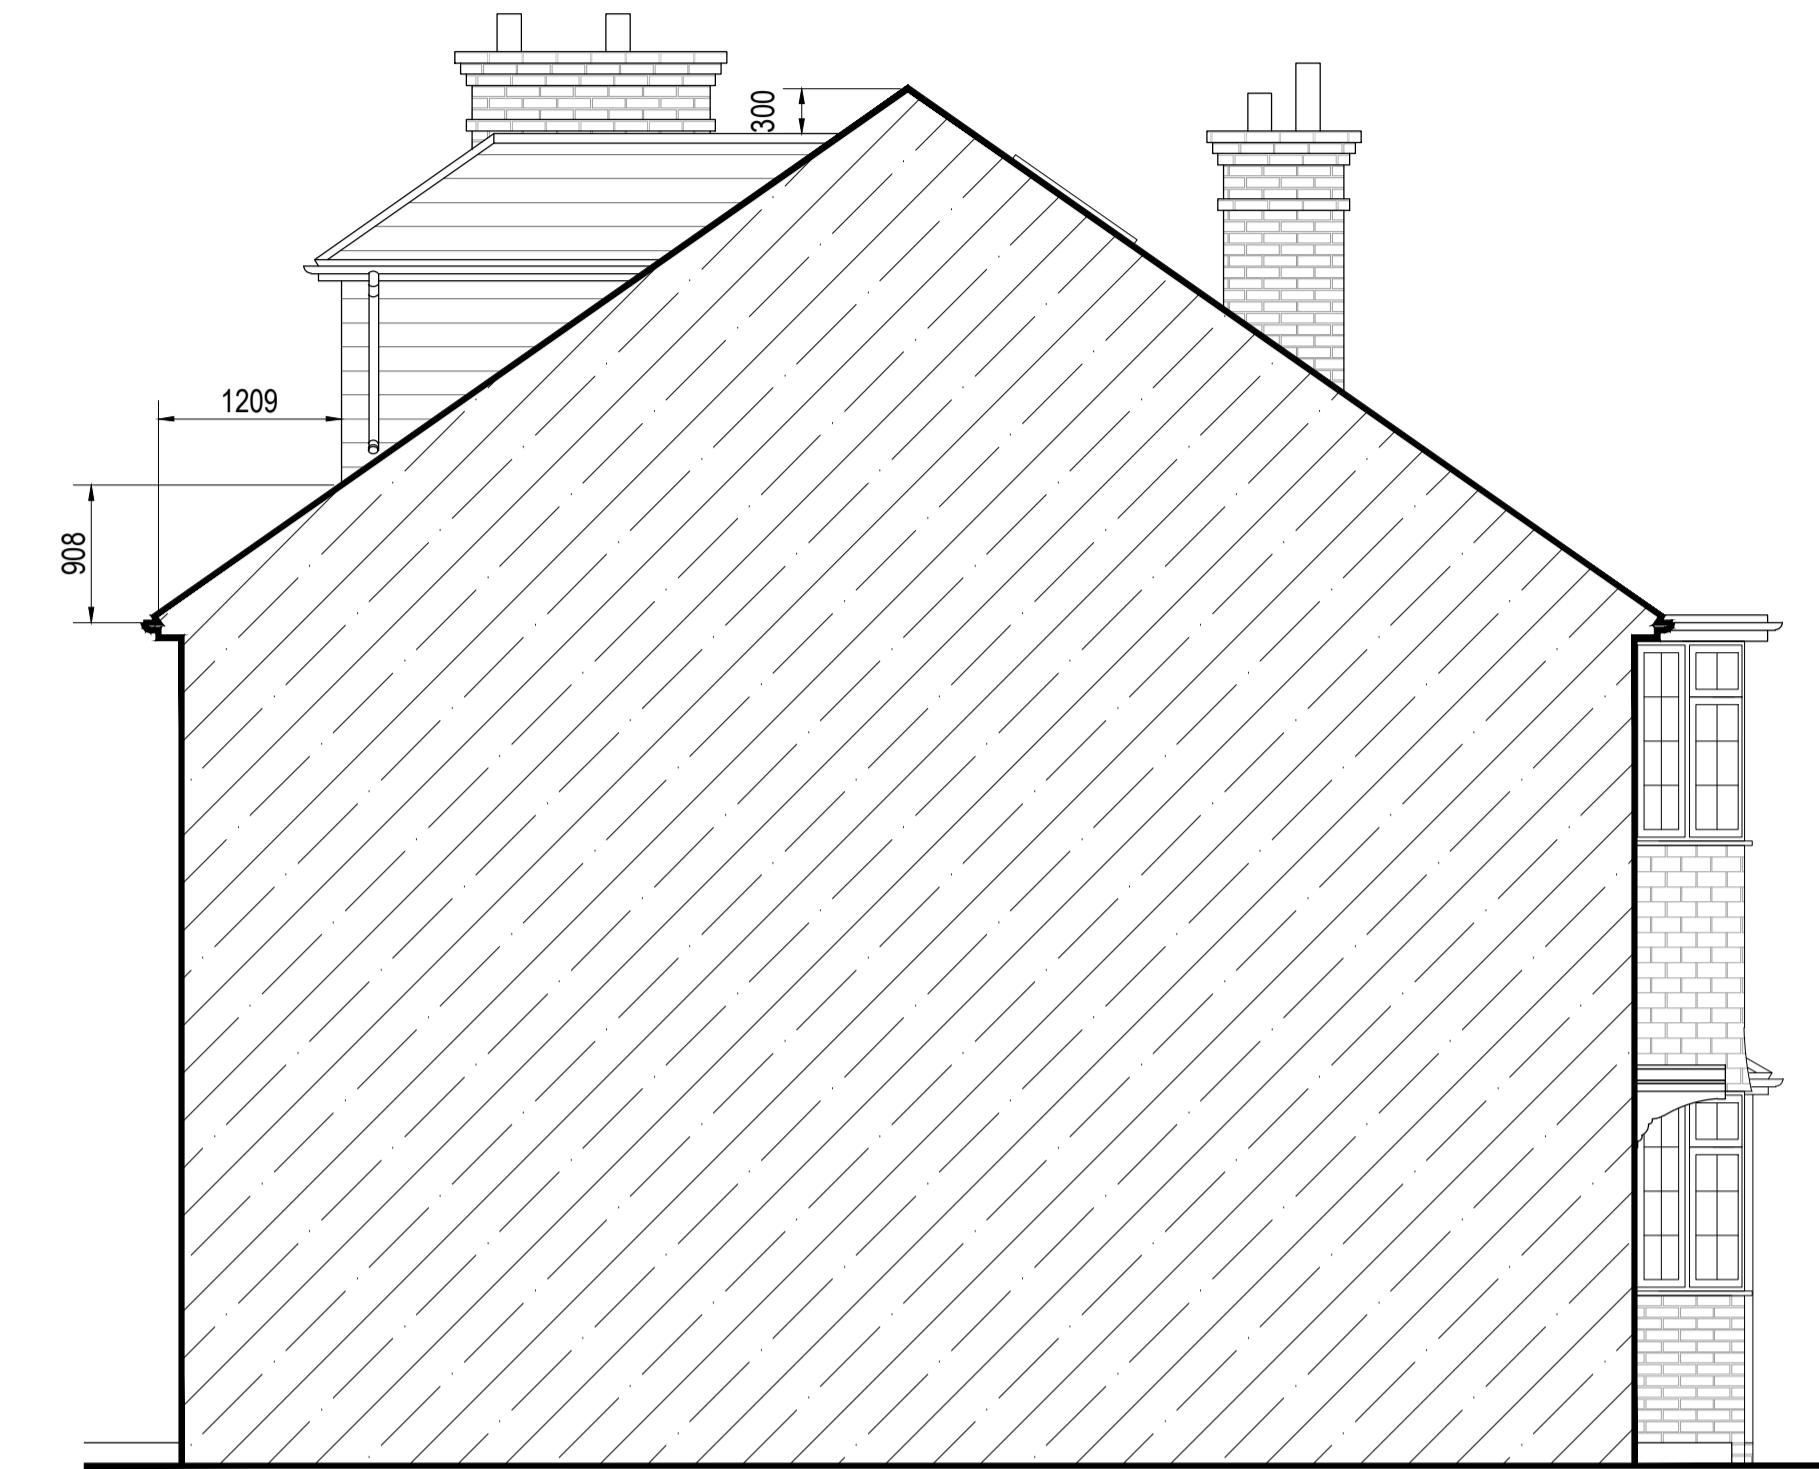

PROPOSED SIDE ELEVATION (1:50)



PROPOSED REAR ELEVATION (1:50)



PROPOSED SIDE ELEVATION (1:50)

COPYRIGHT ©
 Details of this drawing are the copyright of TPP Services and must not be reproduced or copied without prior written consent. Any errors or omissions are to be reported to the contractor and Architect immediately. All proposed road and junction alterations subject to highways engineers detailed design. Removal of any existing tree and landscaped areas subject to negotiations with Local Authority Planning dept. and other statutory controls. All drawings to be read in conjunction with structural engineers drawings and all related Architects and consultant drawings and other relevant design information. Where doubt arises, seek clarification.

A1
 ORIGINAL PLOT SIZE

Rev.	Description	
Purpose of issue		
TP LTD		
Project	28 MORFORD WAY, EASTCOTE, HA4 8SN	
PROPOSED ELEVATIONS		
Original Scale	Drawn	Checked
1:50	JSL	JSL
Date	MAR 10	Date
Drawing Number	TPP20241017-07	
Rev	B	

SCALE 1:50 (METRES)