


**Existing Ground Floor Plan**  
Scale 1:100




**Existing First Floor Plan**  
Scale 1:100



**Existing Rear Elevation**  
Scale 1:100

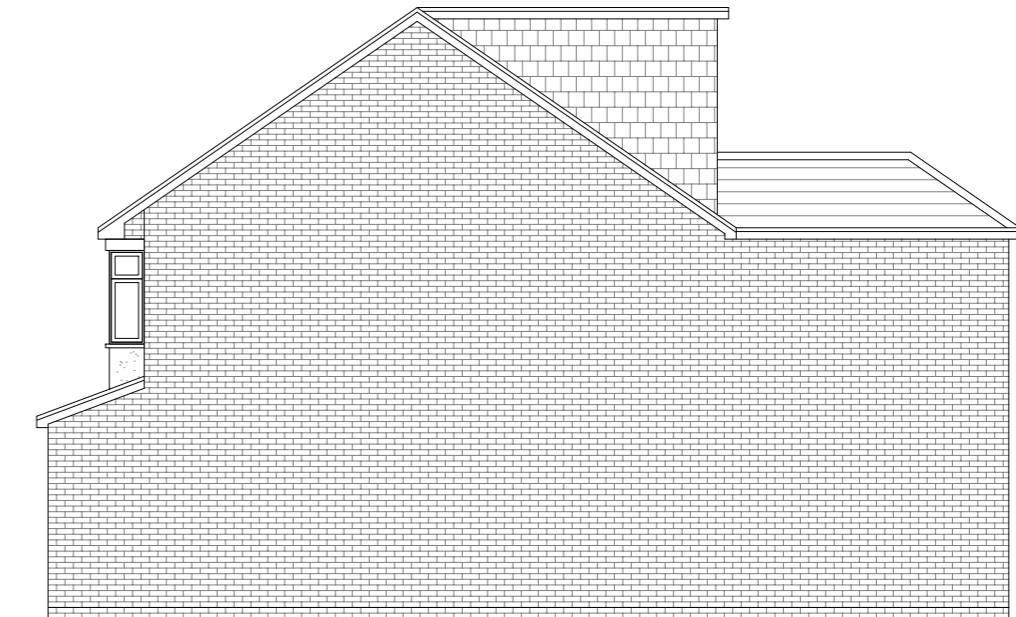

**Existing Front Elevation**  
Scale 1:100

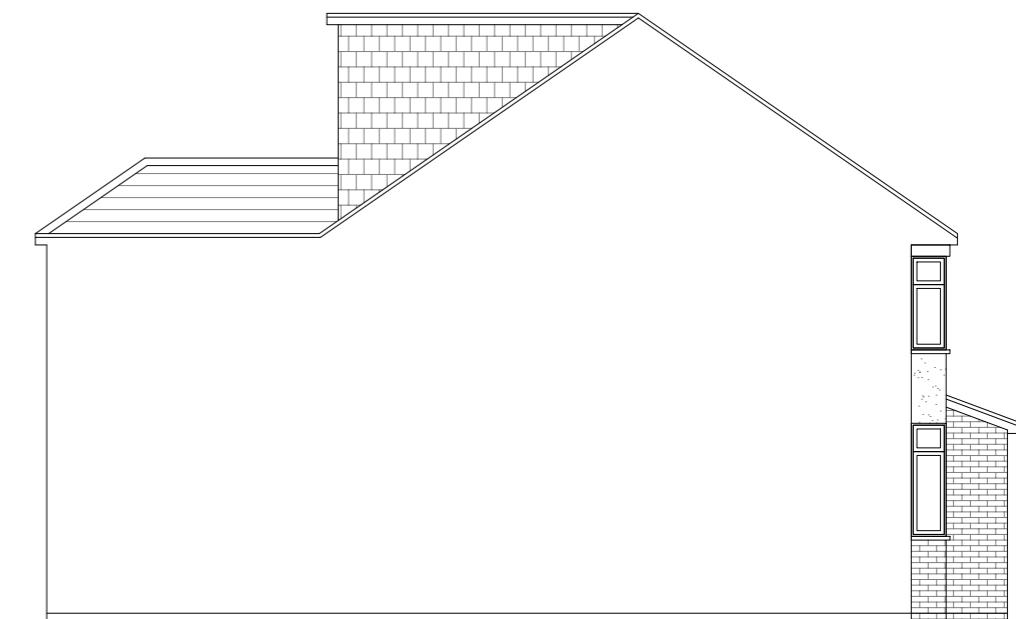

**Existing Side Elevation**  
Scale 1:100

10 Meter  
5  
2  
1  
0  
1:100

GENERAL NOTES:  
1. ALL DIMENSIONS ARE IN MILLIMETER.  
2. VERIFY ALL DIMENSIONS AND CONDITIONS BEFORE BUILDING OR  
STARTING CONSTRUCTION. NOTIFY THE DESIGNER IMMEDIATELY OF ANY  
DISCREPANCY OR VARIATION.  
3. ALL WORK TO COMPLY WITH CURRENT BUILDING REGULATIONS  
AND CODES OF PRACTICE

Title:


## Existing Ground Floor Plan & Elevations

Site Address  
104 Windsor Avenue,  
Hillingdon.  
UB10 9BA

Scale: 1:100 @A3  
Date: 21/03/2024  
Drawing No.:  
2024/048 -01

Revision Date:  
Drawn By:  
RO  
e:mail -  
faluckpatel@yahoo.com  
(M) +44 (0) 7871 466 254

Proposed External Finish  
Materials to Match Existing  
External Finish Materials

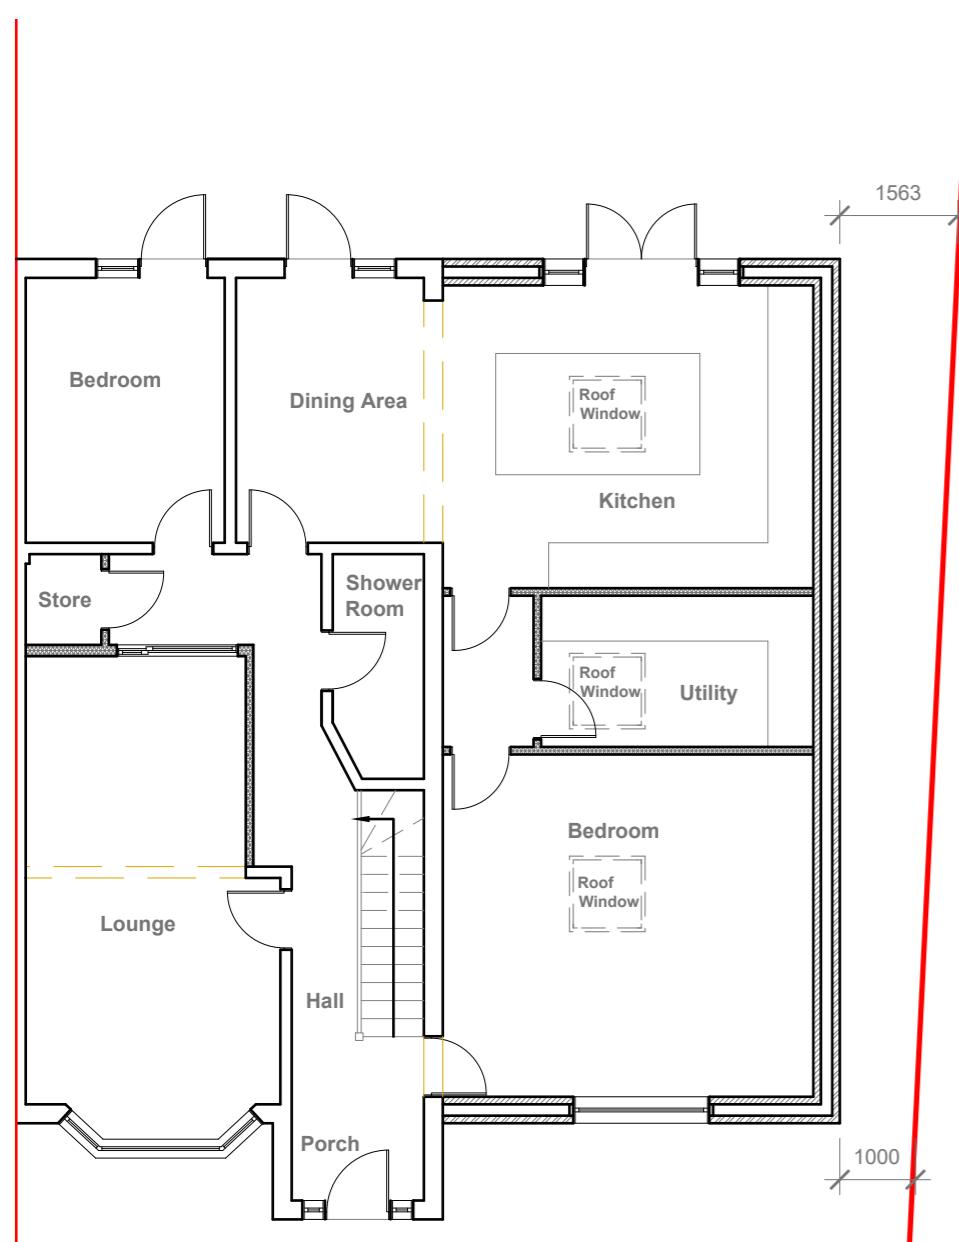


Proposed Ground Floor Plan

Scale 1:100



Proposed Front Elevation

Scale 1:100

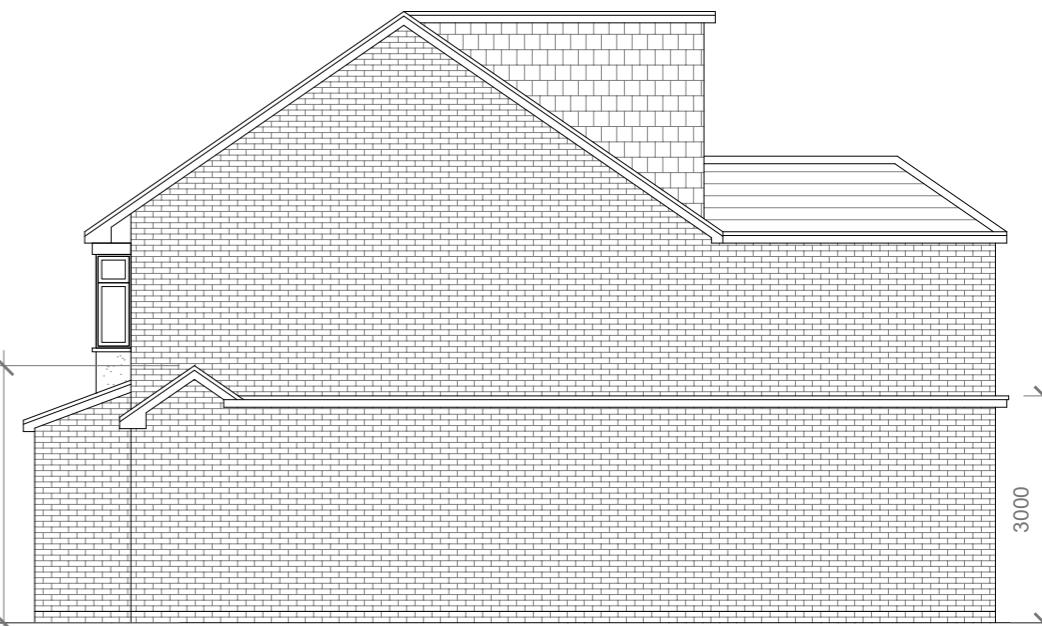


Proposed Side Elevation

Scale 1:100



Proposed Rear Elevation

Scale 1:100

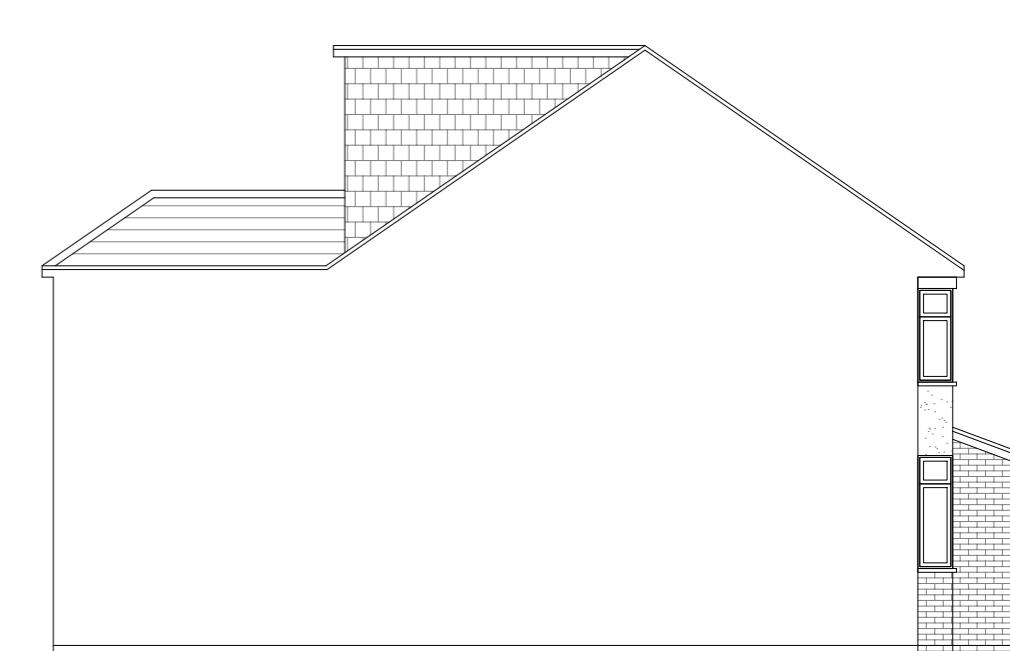

Proposed Side Elevation

Scale 1:100



GENERAL NOTES:  
1. ALL DIMENSIONS ARE IN MILLIMETER.  
2. VERIFY ALL DIMENSIONS AND CONDITIONS BEFORE BUILDING OR  
STARTING CONSTRUCTION. NOTIFY THE DESIGNER IMMEDIATELY OF ANY  
DISCREPANCY OR VARIATION.  
3. ALL WORK TO COMPLY WITH CURRENT BUILDING REGULATIONS  
AND CODES OF PRACTICE

Title:

## Proposed Ground Floor Plan & Elevations

Site Address  
104 Windsor Avenue,  
Hillingdon.  
UB10 9BA

Scale: 1:100 @A3  
Date: 21/03/2024  
Drawing No.:  
2024/048 -02

Revision Date:  
Drawn By:  
RO  
e:mail -  
faluckpatel@yahoo.com  
(M) +44 (0) 7871 466 254

**Faluck Patel**