


Proposed Front Elevation
Scale 1:100



Proposed Side Elevation
Scale 1:100

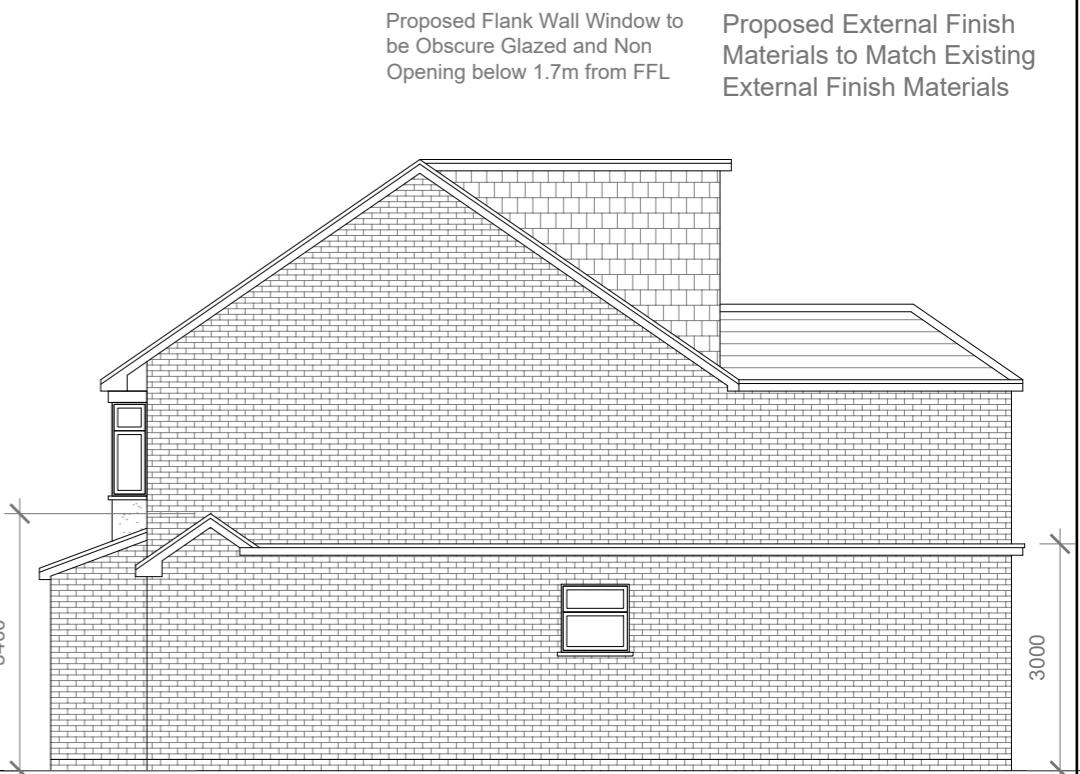

Proposed Rear Elevation
Scale 1:100



Proposed Side Elevation
Scale 1:100



GENERAL NOTES:
 1. ALL DIMENSIONS ARE IN MILLIMETER.
 2. VERIFY ALL DIMENSIONS AND CONDITIONS BEFORE BUILDING OR
 STARTING CONSTRUCTION. NOTIFY THE DESIGNER IMMEDIATELY OF ANY
 DISCREPANCY OR VARIATION.
 3. ALL WORK TO COMPLY WITH CURRENT BUILDING REGULATIONS
 AND CODES OF PRACTICE

Title:

Proposed Ground Floor Plan & Elevations

Site Address
104 Windsor Avenue,
Hillingdon.
UB10 9BA

Scale: 1:100 @A3
Date: 21/03/2024
Drawing No.: 2024/048 -02
Drawn By: RO

Revision Date:
A 20-05-2024
e:mail - faluckpatel@yahoo.com
(M) +44 (0) 7871 466 254

Faluck Patel