



REGENT AVENUE


Pre - Existing Out Building Floor Plan
Scale 1:100

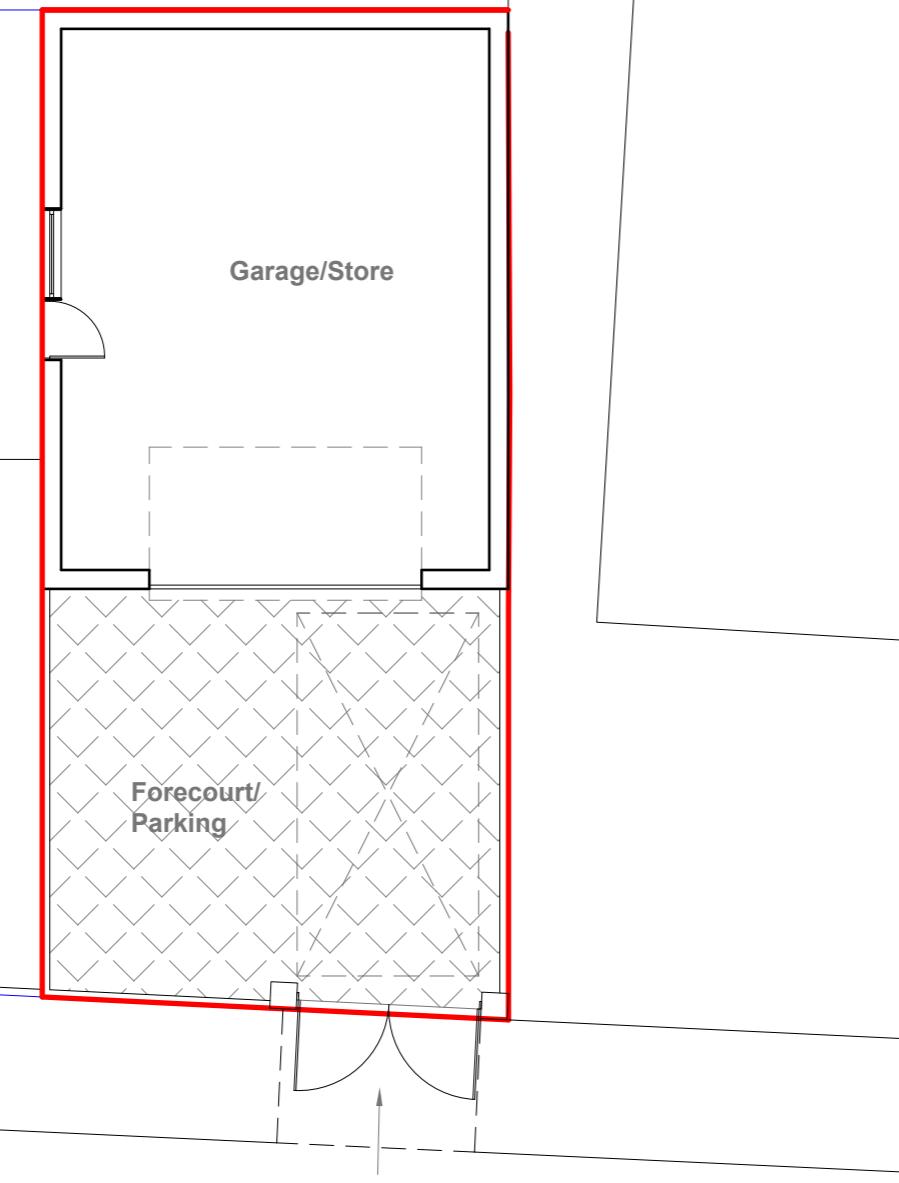


Pre - Existing Front Elevation
Scale 1:50

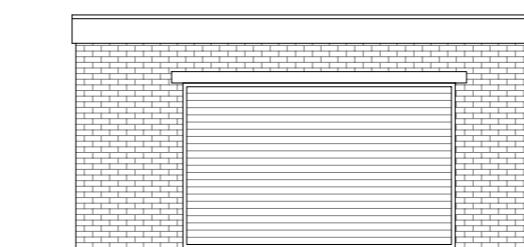


Pre - Existing Side Elevation
Scale 1:50

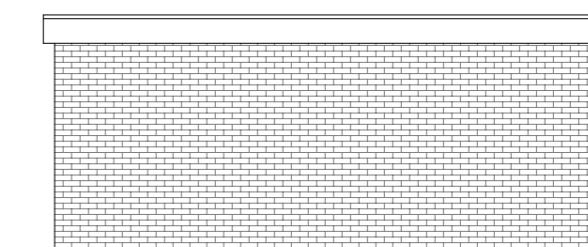

Pre - Existing Rear Elevation
Scale 1:50

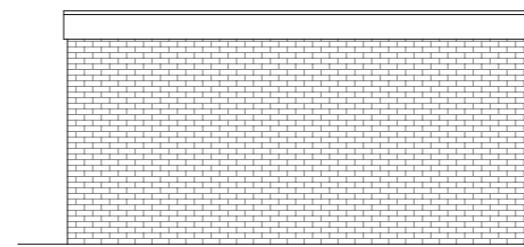

Pre - Existing Side Elevation
Scale 1:50

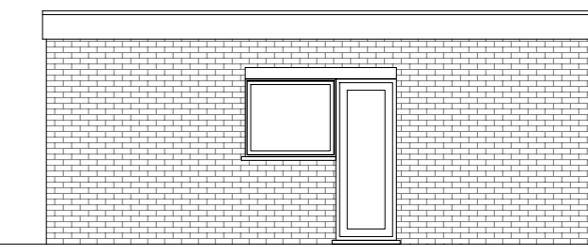

10 Meter
5
2
1
0
1:100

GENERAL NOTES:
1. ALL DIMENSIONS ARE IN MILLIMETER.
2. VERIFY ALL DIMENSIONS AND CONDITIONS BEFORE BUILDING OR
STARTING CONSTRUCTION. NOTIFY THE DESIGNER IMMEDIATELY OF ANY
DISCREPANCY OR VARIATION.
3. ALL WORK TO COMPLY WITH CURRENT BUILDING REGULATIONS
AND CODES OF PRACTICE


Title:

Pre - Existing Out Building Floor Plan & Elevations

Site Address
104 Windsor Avenue,
Hillingdon.
UB10 9BA

Scale: 1:100 @A3
Date: 21/03/2024
Drawing No.:
2024/048 -01

Revision Date:
Drawn By:
RO
e:mail -
faluckpatel@yahoo.com
(M) +44 (0) 7871 466 254

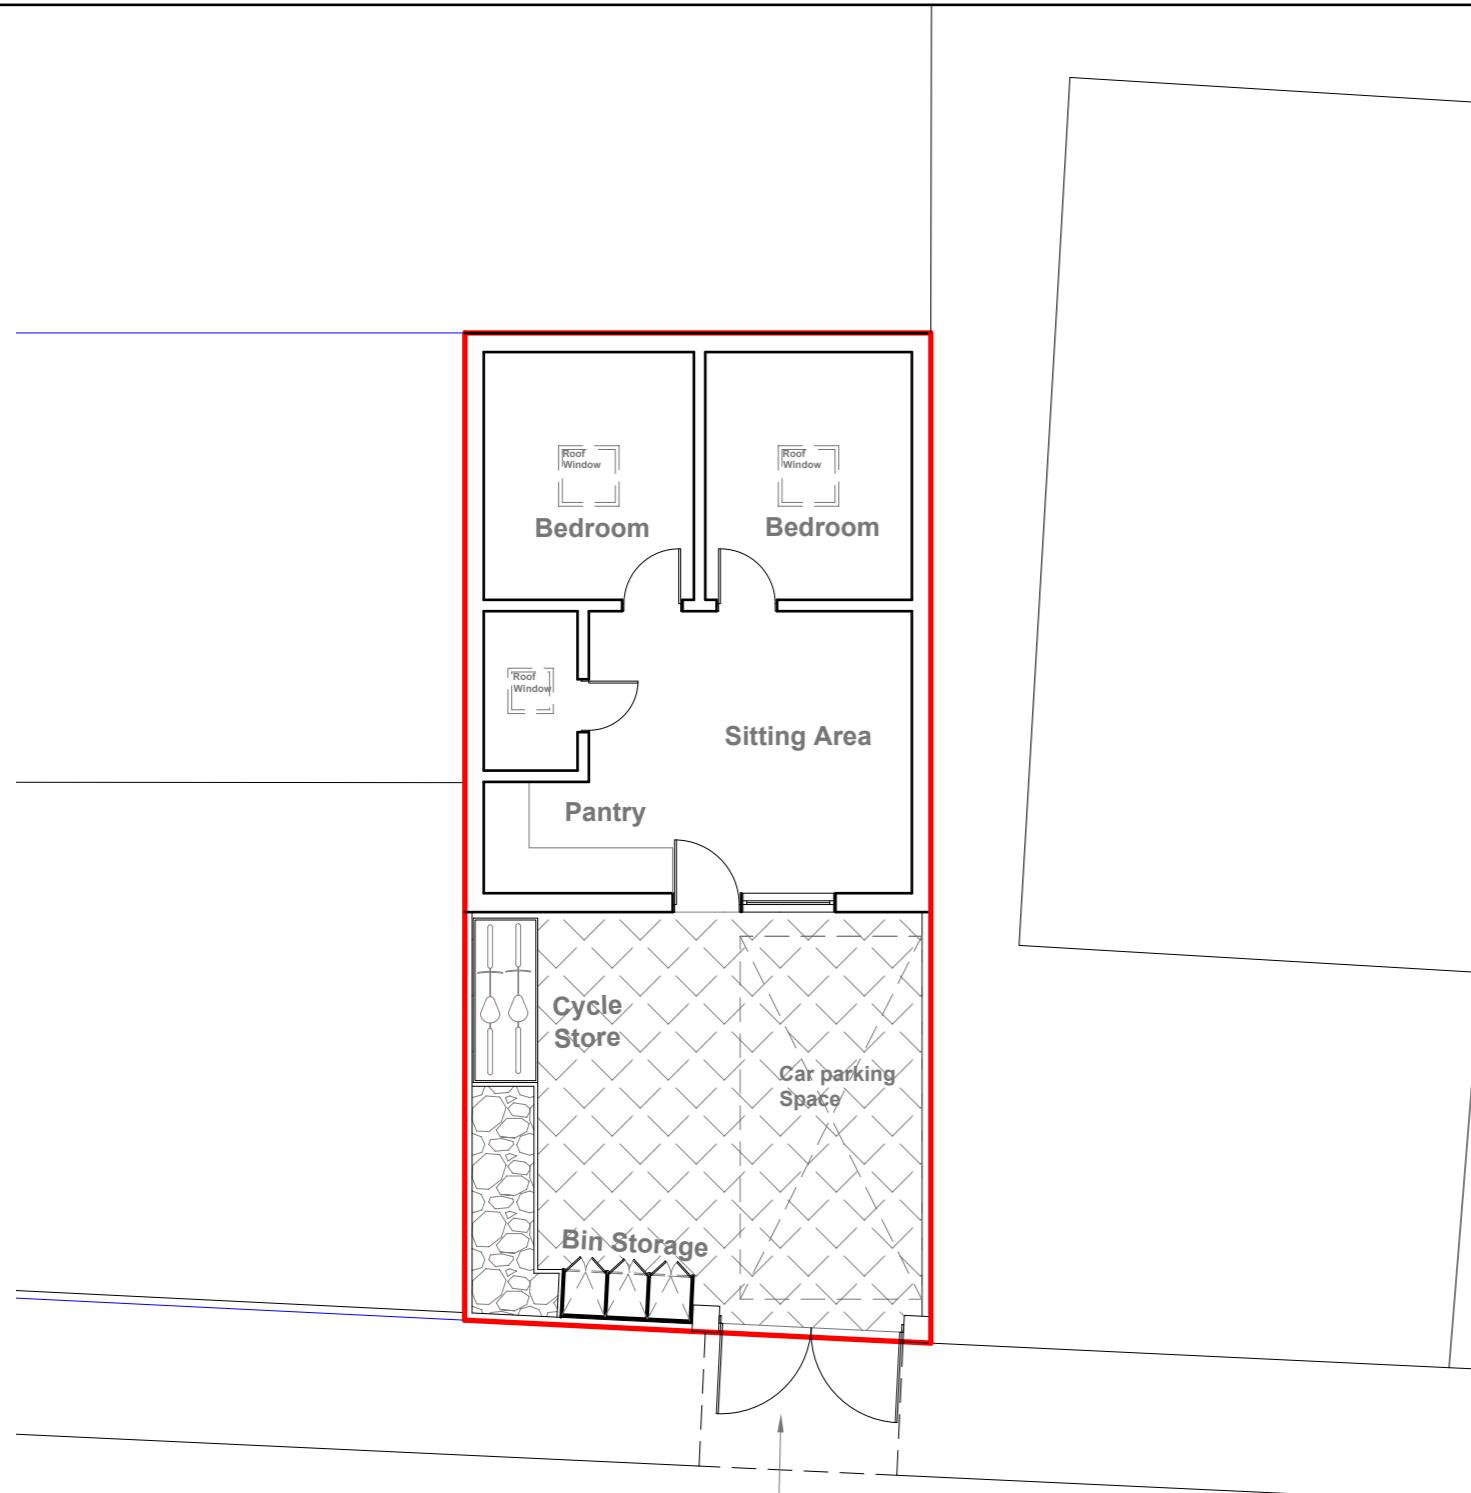

REGENT AVENUE


Existing Out Building Floor Plan

Scale 1:100

GENERAL NOTES:
 1. ALL DIMENSIONS ARE IN MILLIMETER.
 2. VERIFY ALL DIMENSIONS AND CONDITIONS BEFORE BUILDING OR
 STARTING CONSTRUCTION. NOTIFY THE DESIGNER IMMEDIATELY OF ANY
 DISCREPANCY OR VARIATION.
 3. ALL WORK TO COMPLY WITH CURRENT BUILDING REGULATIONS
 AND CODES OF PRACTICE


Title:

Existing Out Building Floor Plan & Elevations

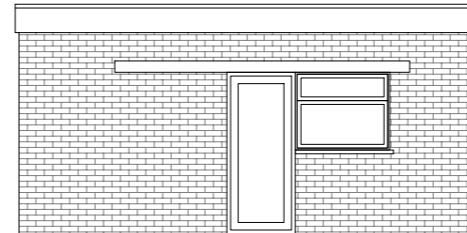


Existing Front Elevation

Scale 1:50

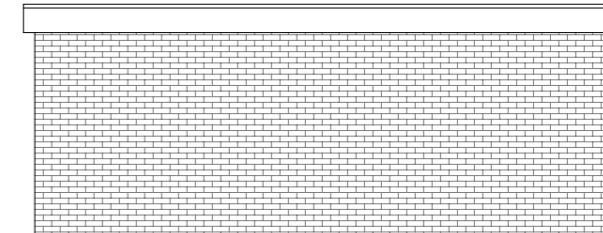


Existing Side Elevation

Scale 1:50

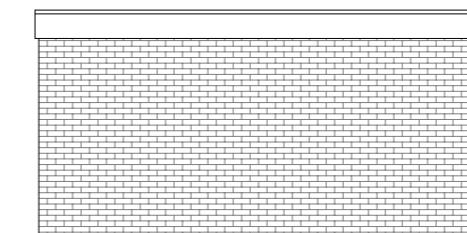

Existing Rear Elevation

Scale 1:50

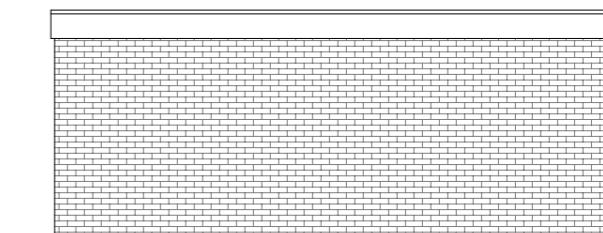

Existing Side Elevation

Scale 1:50

5 Meter
2
1
0
1:50

Faluck Patel

Site Address
104 Windsor Avenue,
Hillingdon.
UB10 9BA

Scale: 1:100 @A3
Date: 21/03/2024
Drawing No.:
2024/048 -02

Revision Date:
Drawn By:
RO
e:mail -
faluckpatel@yahoo.com
(M) +44 (0) 7871 466 254