


**Existing First Floor**

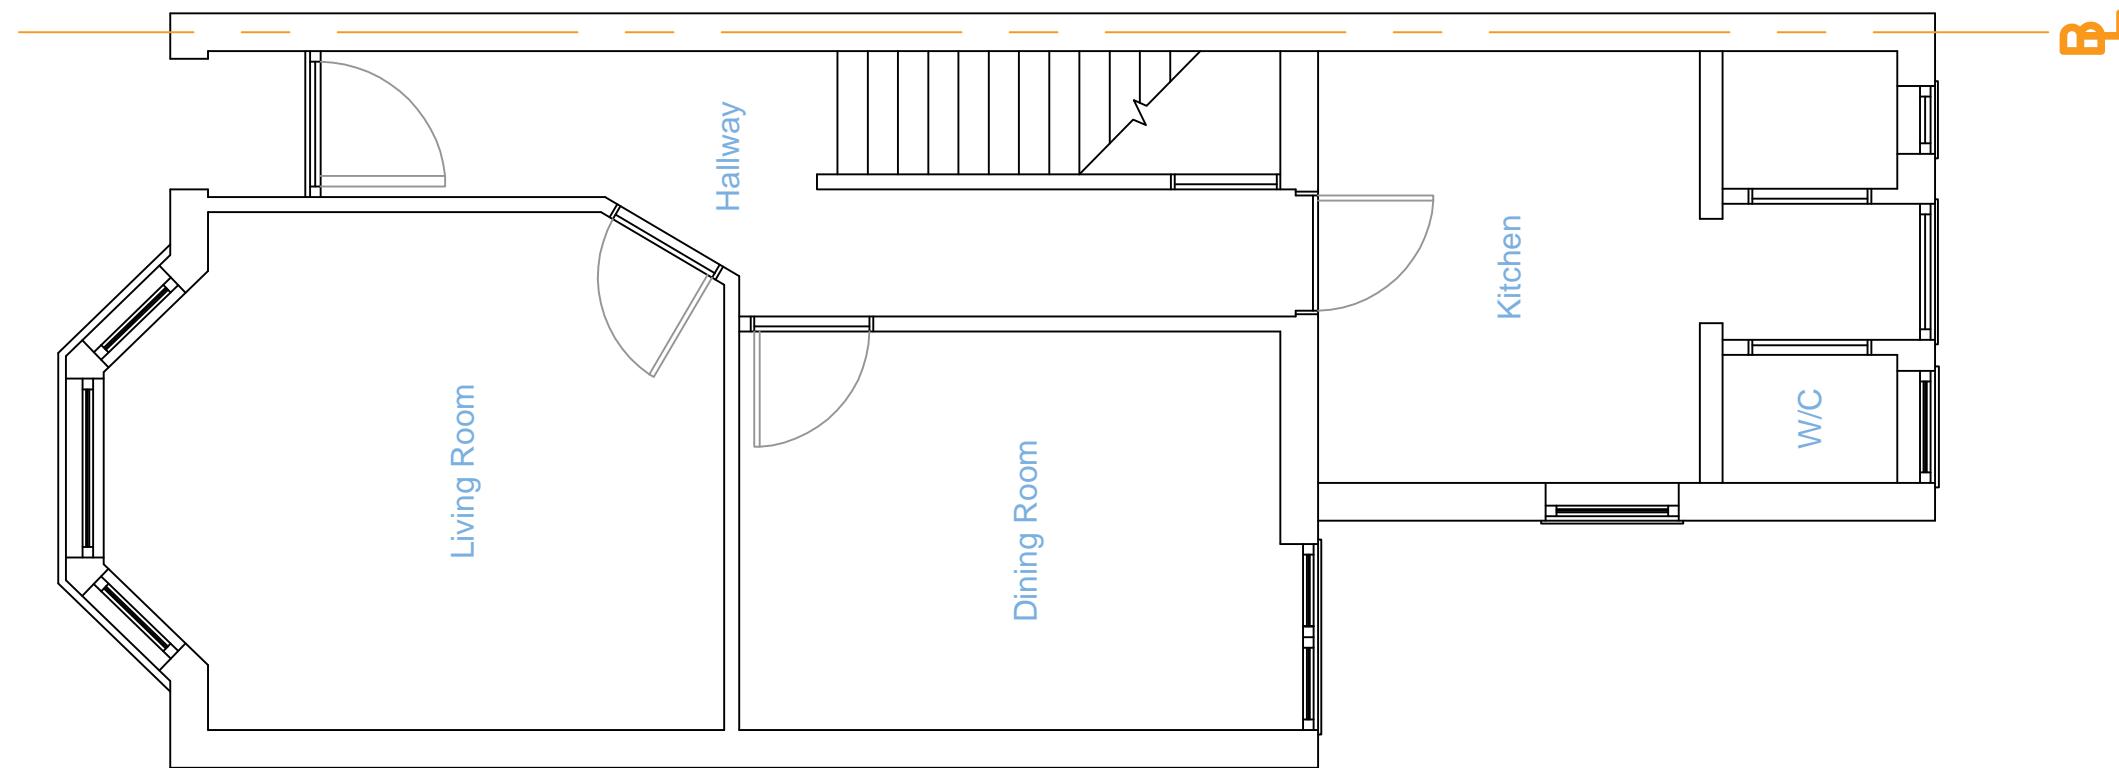

**Existing Ground Floor**

Scale 1:50

0 1 2 3 4 5

CLIENT:	Mr P Patel 18 Cromwell Road, Hayes UB3 2PP
ARCHITECT:	<b>IMS</b> Design & Build 80 East Road, West Drayton, UB7 9HA Email: a_sahid@hotmail.com Mob: 07791116802
SITE:	18 Cromwell Road, Hayes UB3 2PP
TITLE:	Existing Floor Plans
SCALE:	1:50
SIZE:	A3
DATE:	04-01-2023
DRAWN:	MS
DRAWING NO:	1CR-PP-002
REVISION:	A01