



Proposed Ground Floor

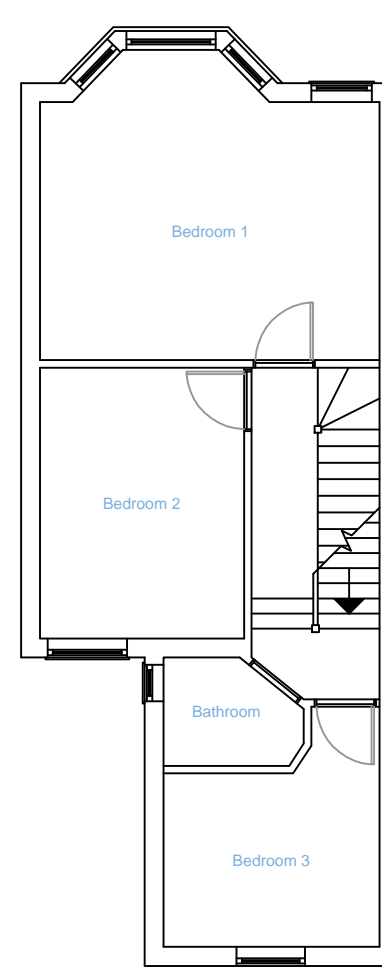

Proposed First Floor

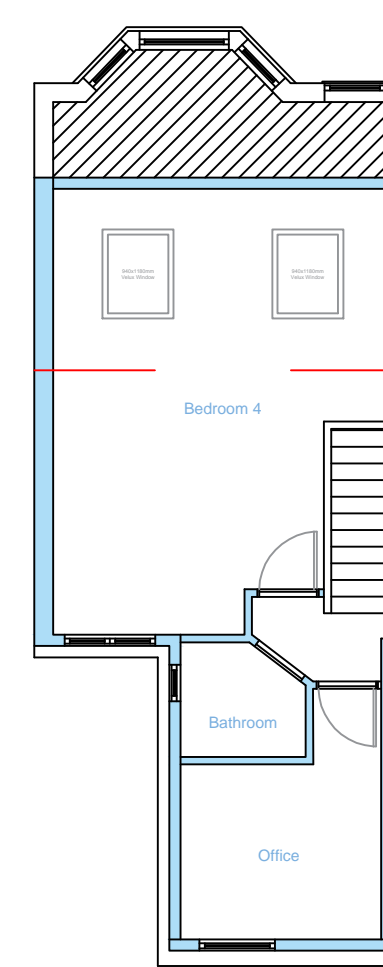

Proposed Second Floor

Design Notes:

- All materials used will be of similar to existing
- Any side facing windows will be obscurely glazed and non-opening (unless the parts of the window which can be opened are more than 1.7 metres above the floor of the room in which the window is installed)
- Rooflights will not protrude more than 150mm

Scale 1:100



CLIENT: Mr P Patel 18 Cromwell Road, Hayes UB3 2PP			
ARCHITECT: IMS Design & Build 80 East Road, West Drayton, UB7 9HA Email: a_sahid@hotmail.com Mob: 07791116802			
SITE: 18 Cromwell Road, Hayes UB3 2PP			
TITLE: Proposed Floor Plans			
SCALE: 1:100	SIZE: A3	DATE: 04-01-2023	DRAWN: MS
DRAWING NO: 18CR-PP-004			REVISION: A01