




Proposed Front Elevation

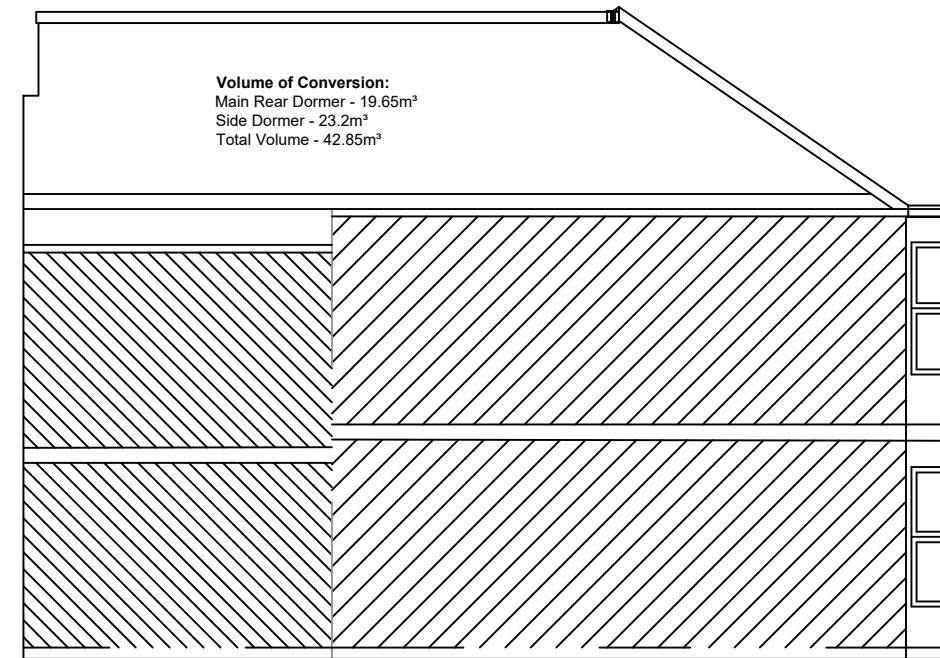

Proposed Side Elevation (North)

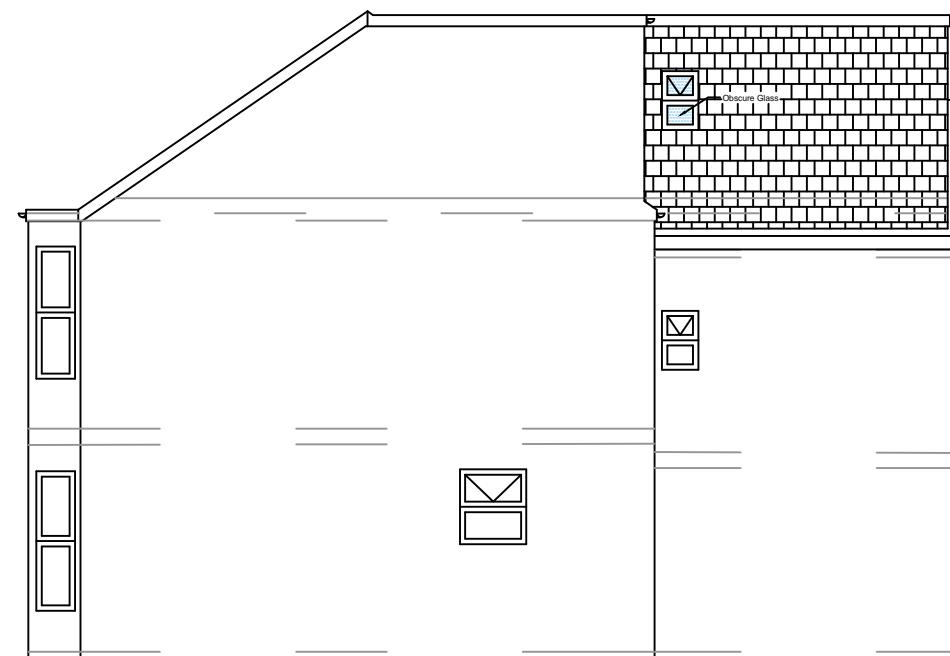

Proposed Side Elevation (South)

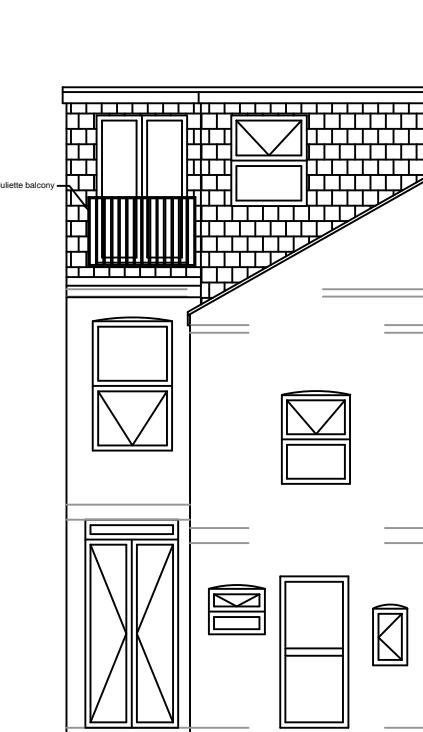

Proposed Rear Elevation

Scale 1:100



15

CLIENT:	Mr P Patel 18 Cromwell Road, Hayes UB3 2PP
ARCHITECT:	IMS Design & Build 80 East Road, West Drayton, UB7 9HA Email: a_sahid@hotmail.com Mob: 07791116802
SITE:	18 Cromwell Road, Hayes UB3 2PP
TITLE:	Proposed Elevations
SCALE:	1:100
SIZE:	A3
DATE:	04-01-2023
DRAWN:	MS
DRAWING NO:	18CR-PP-005
REVISION:	A01