


Brickwork key
Genbrix Ridgeway
Genbrix Warwick

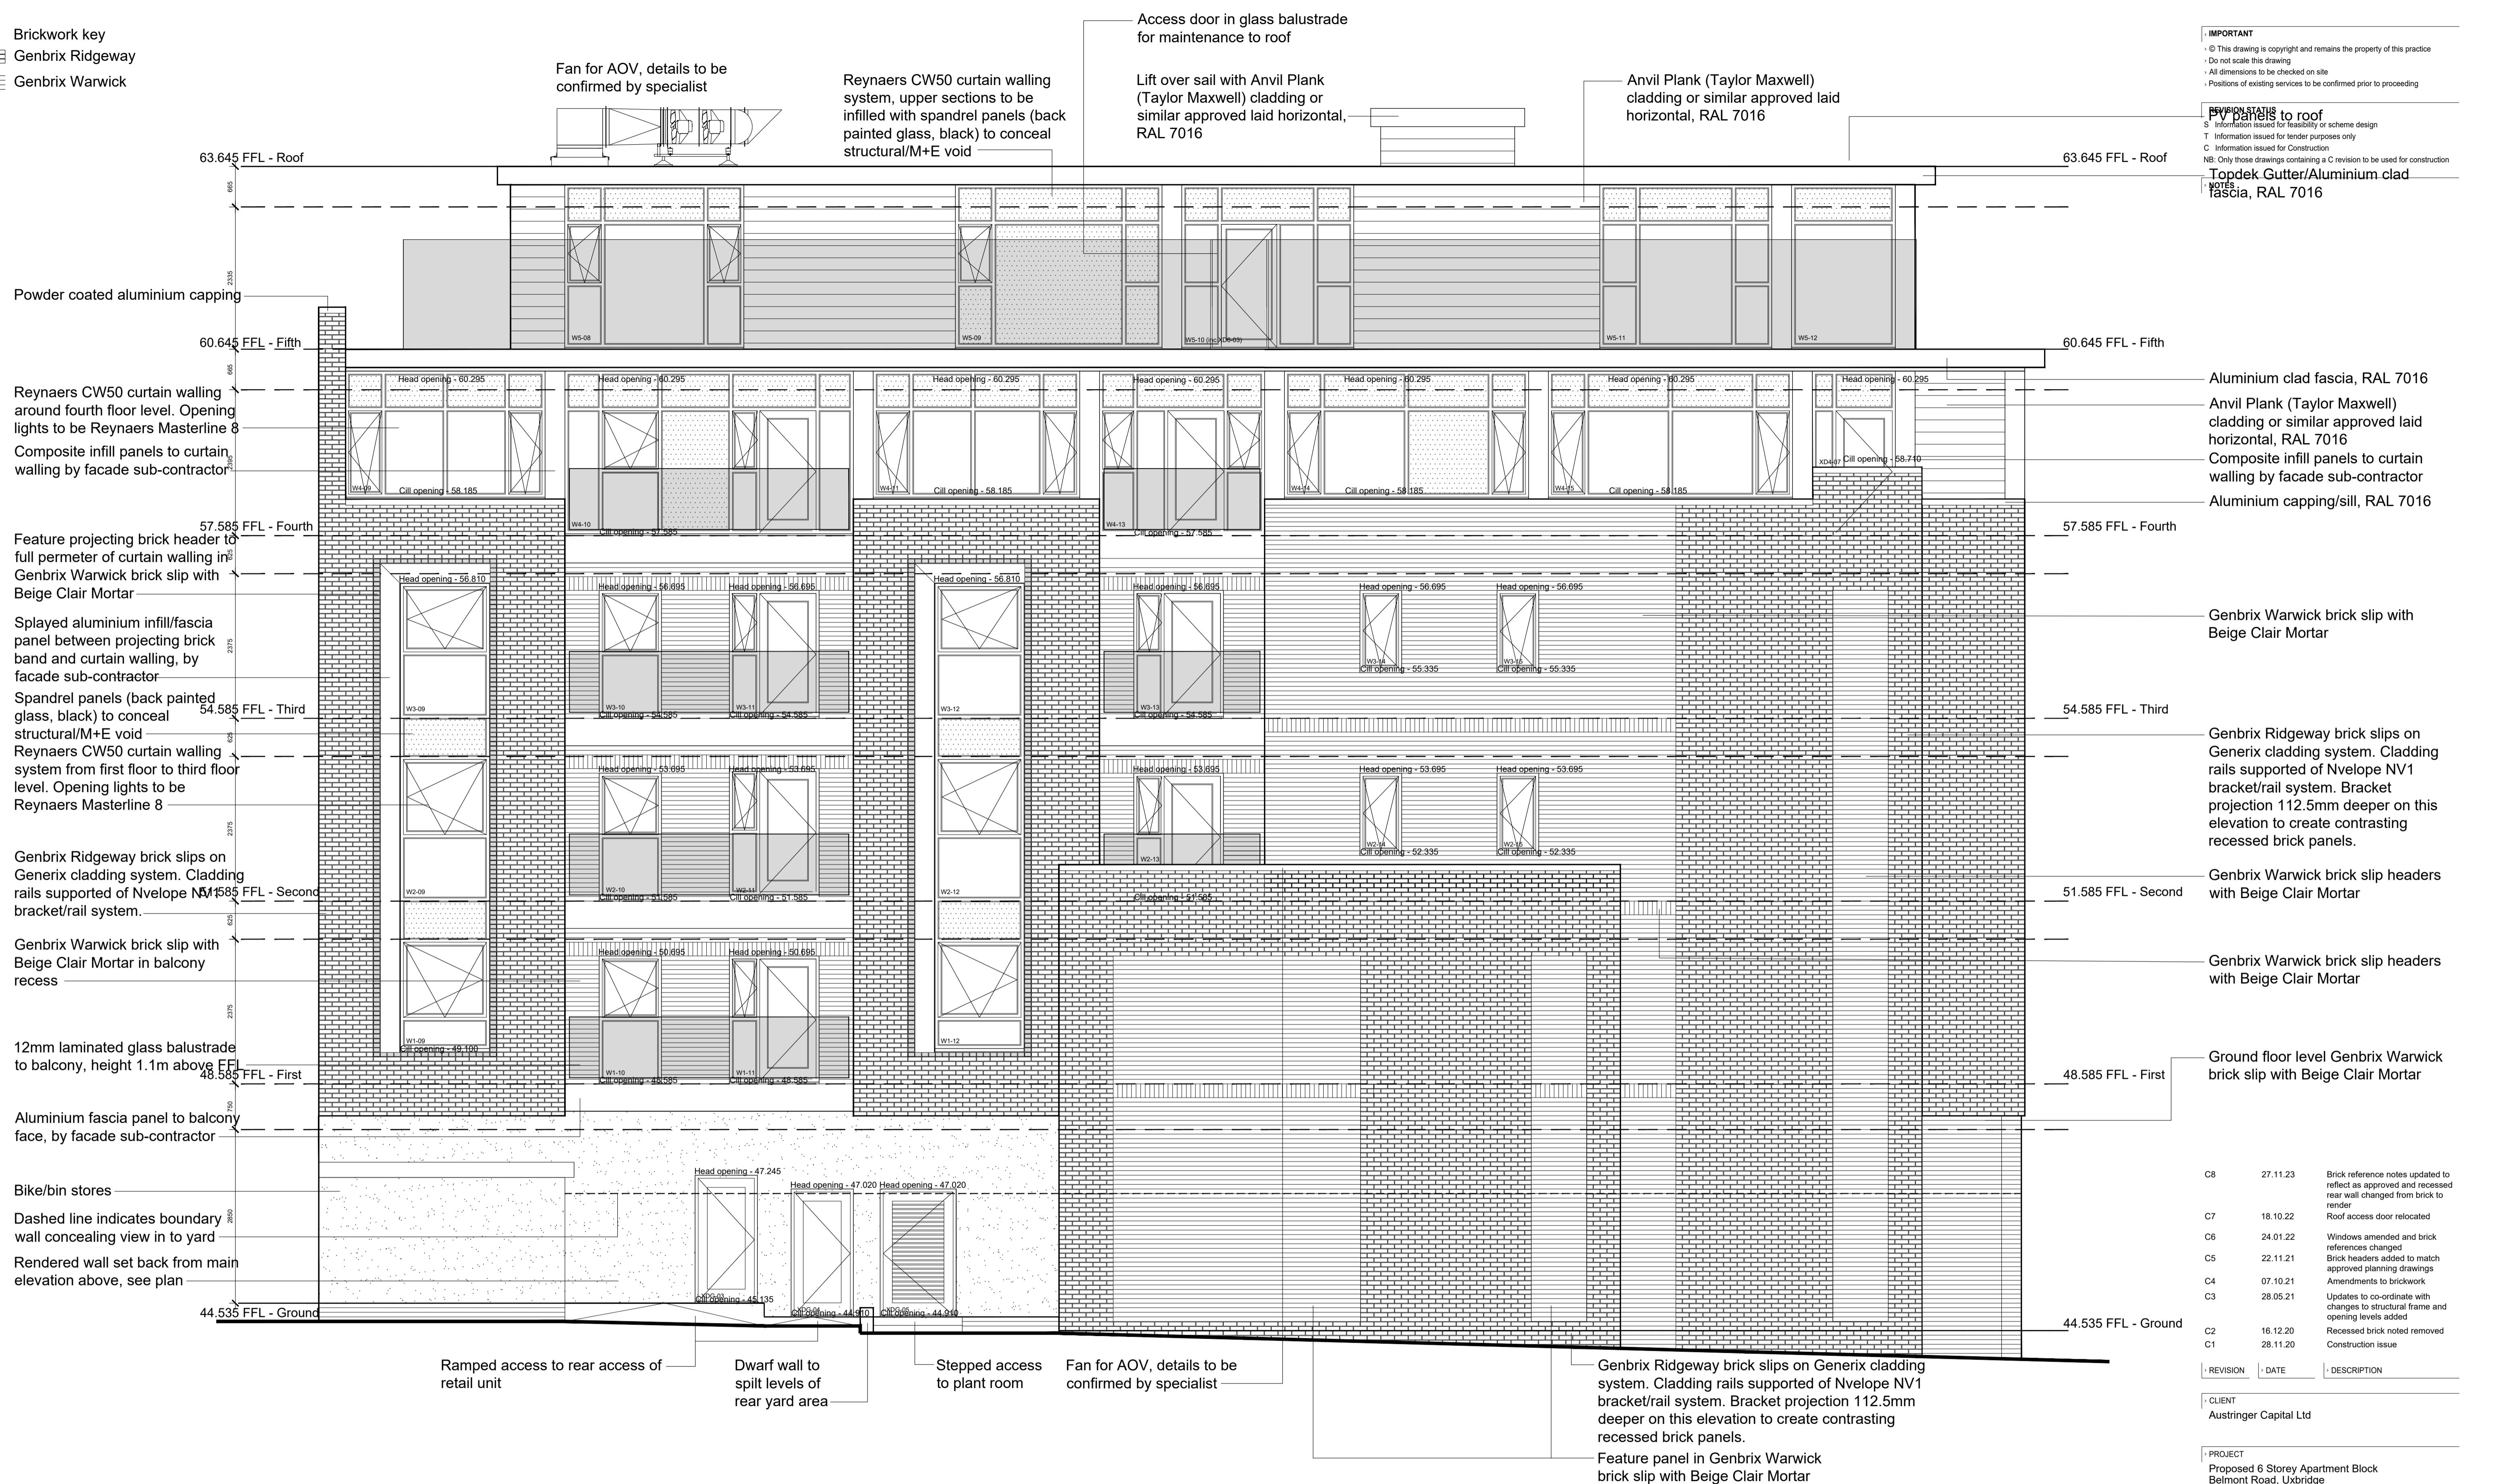

IMPORTANT
 © This drawing is copyright and remains the property of this practice
 Do not scale this drawing
 All dimensions to be checked on site
 Positions of existing services to be confirmed prior to proceeding

PREVIOUS STATE
 S: Information issued for feasibility or scheme design
 T: Information issued for tender purposes only
 C: Information issued for Construction
 NB: Only those drawings containing a C revision to be used for construction

Topdek Gutter/Aluminium clad fascia, RAL 7016

Aluminium clad fascia, RAL 7016
 Anvil Plank (Taylor Maxwell) cladding or similar approved laid horizontal, RAL 7016
 Composite infill panels to curtain walling by facade sub-contractor
 Aluminium capping/sill, RAL 7016

Genbrix Warwick brick slip with Beige Clair Mortar

Genbrix Ridgeway brick slips on Generix cladding system. Cladding rails supported of Nvelope NV1 bracket/rail system. Bracket projection 112.5mm deeper on this elevation to create contrasting recessed brick panels.

Genbrix Warwick brick slip headers with Beige Clair Mortar

Genbrix Warwick brick slip headers with Beige Clair Mortar

Ground floor level Genbrix Warwick brick slip with Beige Clair Mortar

C8 27.11.23 Brick reference notes updated to reflect as approved and recessed rear wall changed from brick to render
 C7 18.10.22 Roof access door relocated
 C6 24.01.22 Windows amended and brick references changed
 C5 22.11.21 Brick headers added to match approved planning drawings
 C4 07.10.21 Amendments to brickwork
 C3 28.05.21 Updates to co-ordinate with changes to structural frame and opening levels added
 C2 16.12.20 Recessed brick noted removed
 C1 28.11.20 Construction issue

REVISION DATE DESCRIPTION

CLIENT Austringer Capital Ltd

PROJECT Proposed 6 Storey Apartment Block Belmalt Road, Uxbridge

DRAWING TITLE Proposed North Elevation

SCALE 1:50@A1 DATE Mar '19 DRAWN PRH CHECKED

DRG NO: EAD_038_A_05_001 REVISION C8

Evolve Architectural Design Ltd
 2 St Matthews School House
 Stanhill Lane
 Oswaldtwistle
 Accrington
 Lancashire BB6 4PZ
 T: 01254 469702
 M: 07957 592102
 E: paul@evolvead.co.uk
 www.evolvead.co.uk

