



GENERAL NOTES

THESE DRAWINGS ARE PRELIMINARY AND ARE SUBJECT TO DETAILED DESIGN SPECIALIST REVIEW AND STATUTORY COMPLIANCE.


ALL MATERIAL SPECIFICATIONS ARE SUBJECT TO CLIENT SIGN OFF.
ALL STEEL WORK AND STEEL SIZES ARE SHOWN INDICATIVELY ONLY
AND SUBJECT TO ENGINEERS DESIGN.

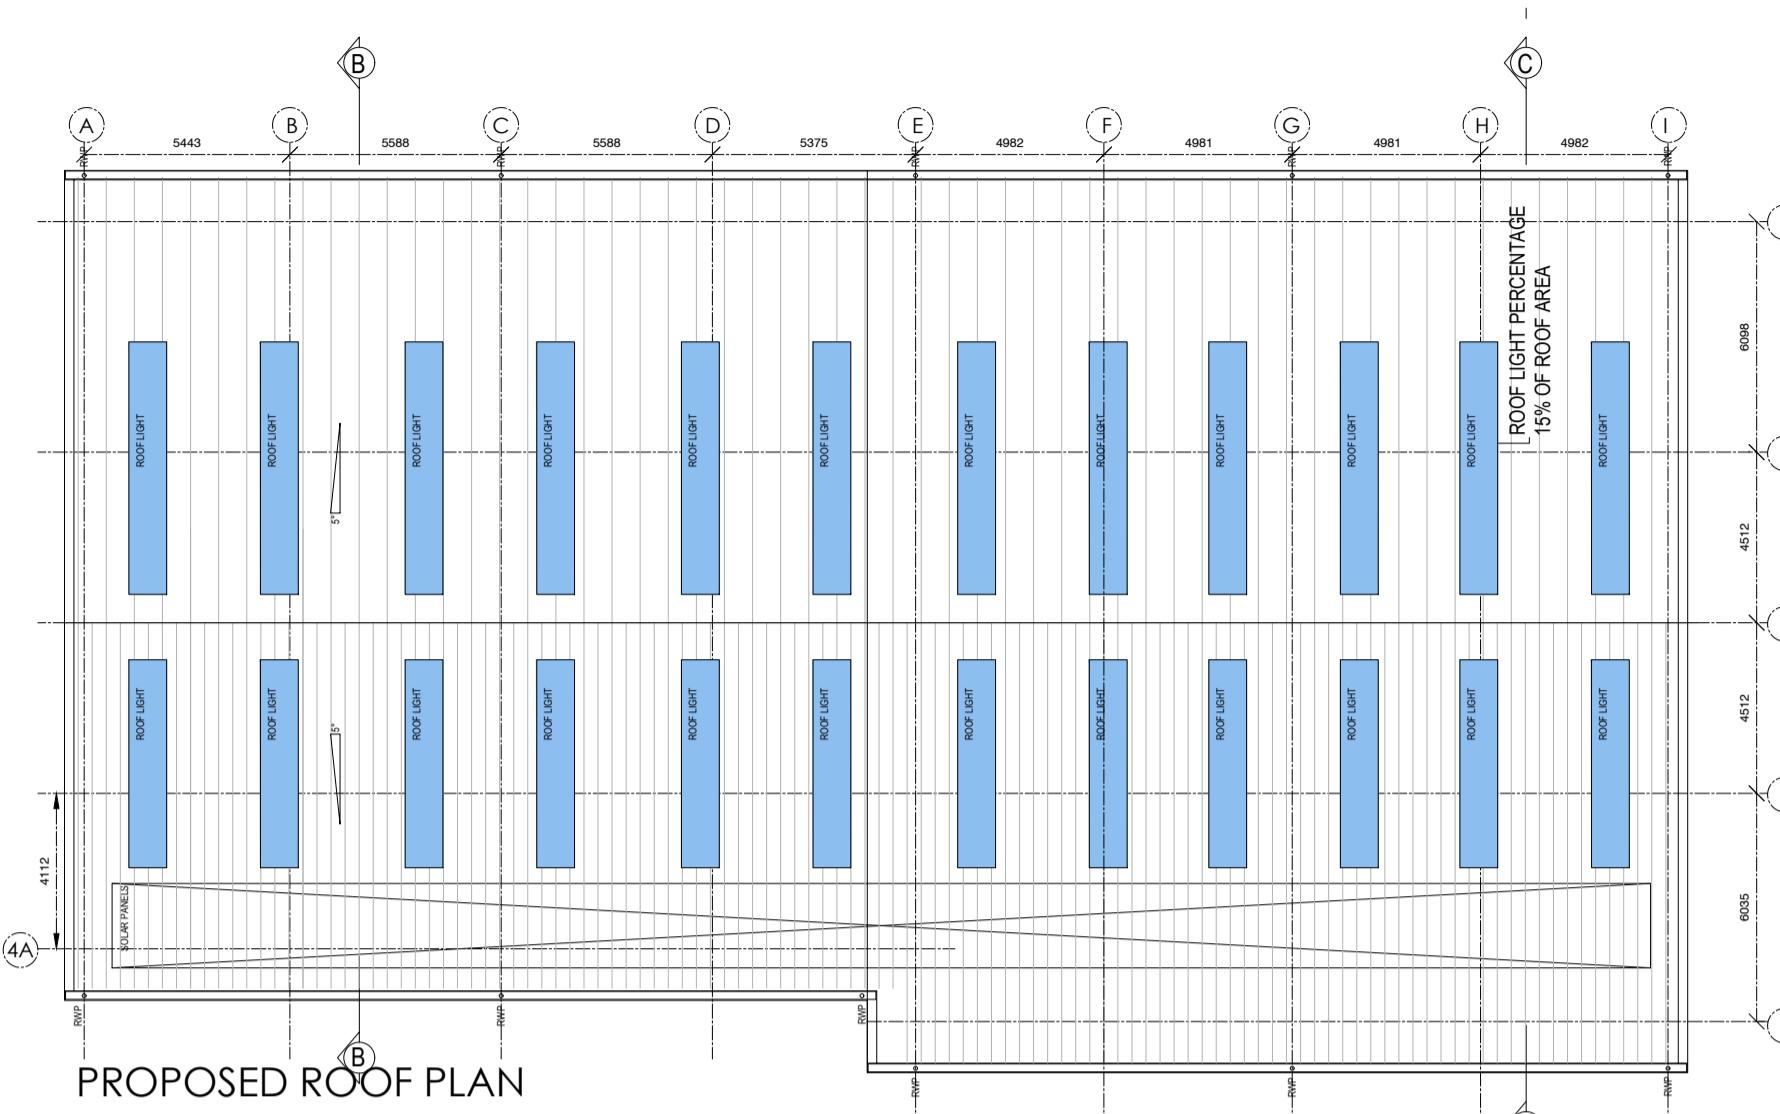


PROPOSED ROOF PLAN

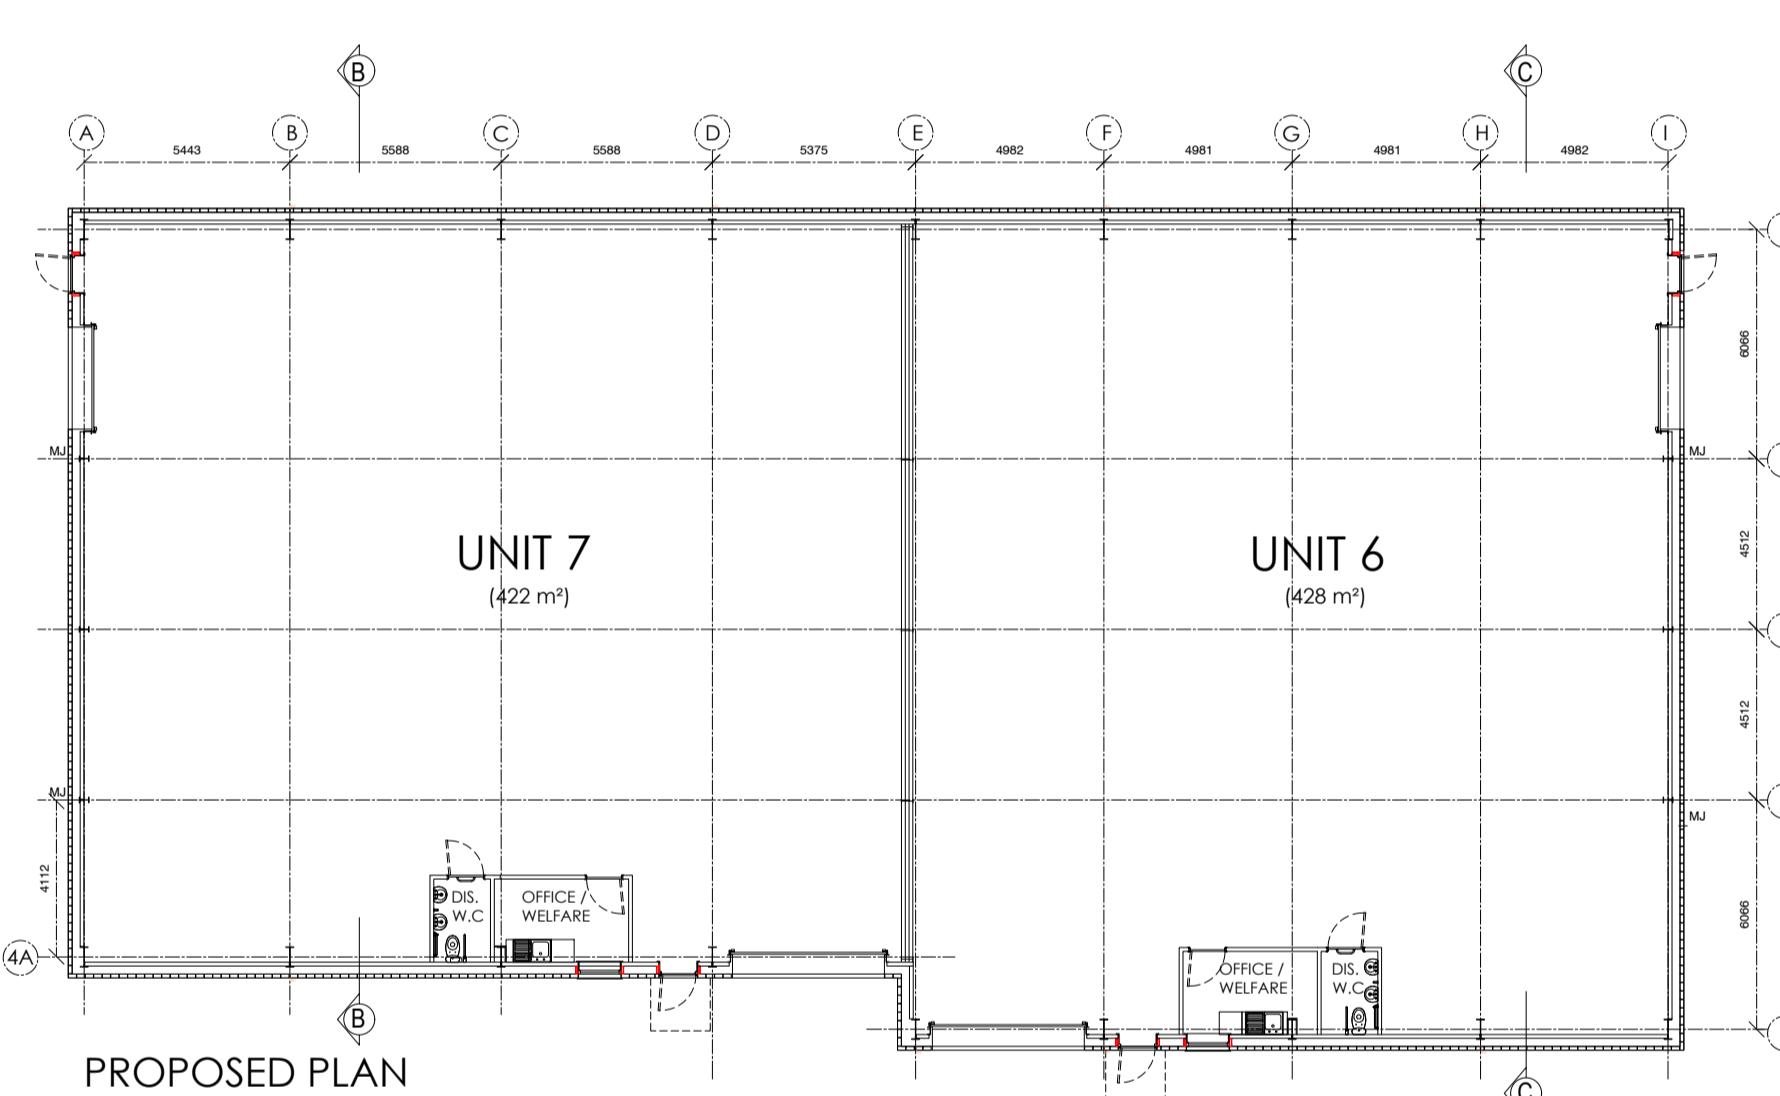


PROPOSED PLAN

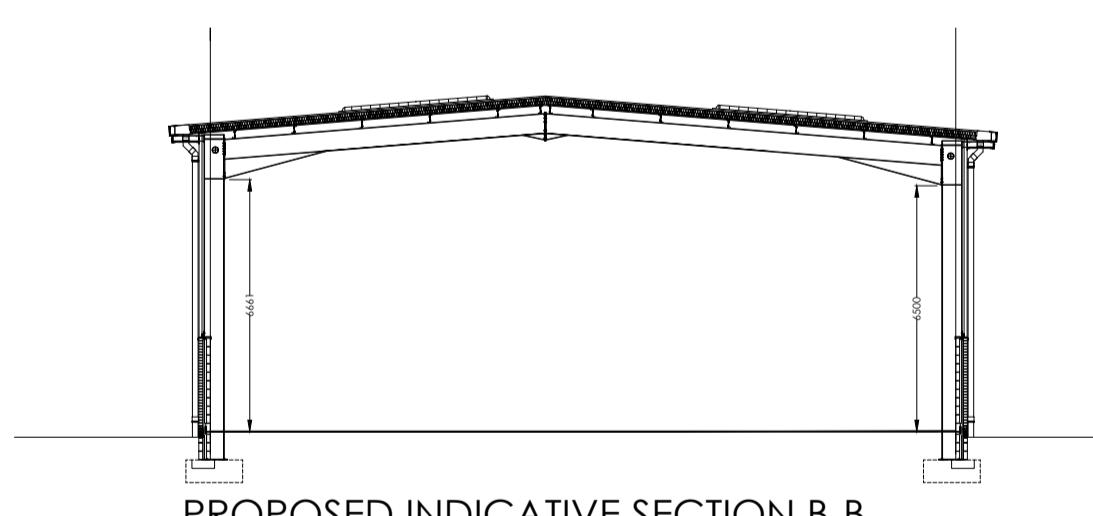


PROPOSED INDICATIVE SECTION B-B

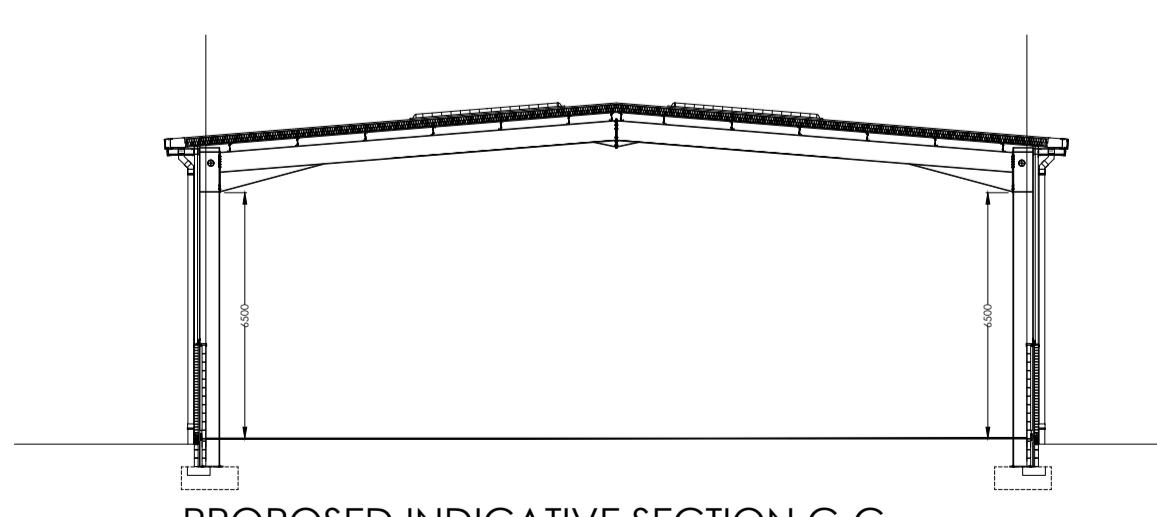


PROPOSED INDICATIVE SECTION C-C

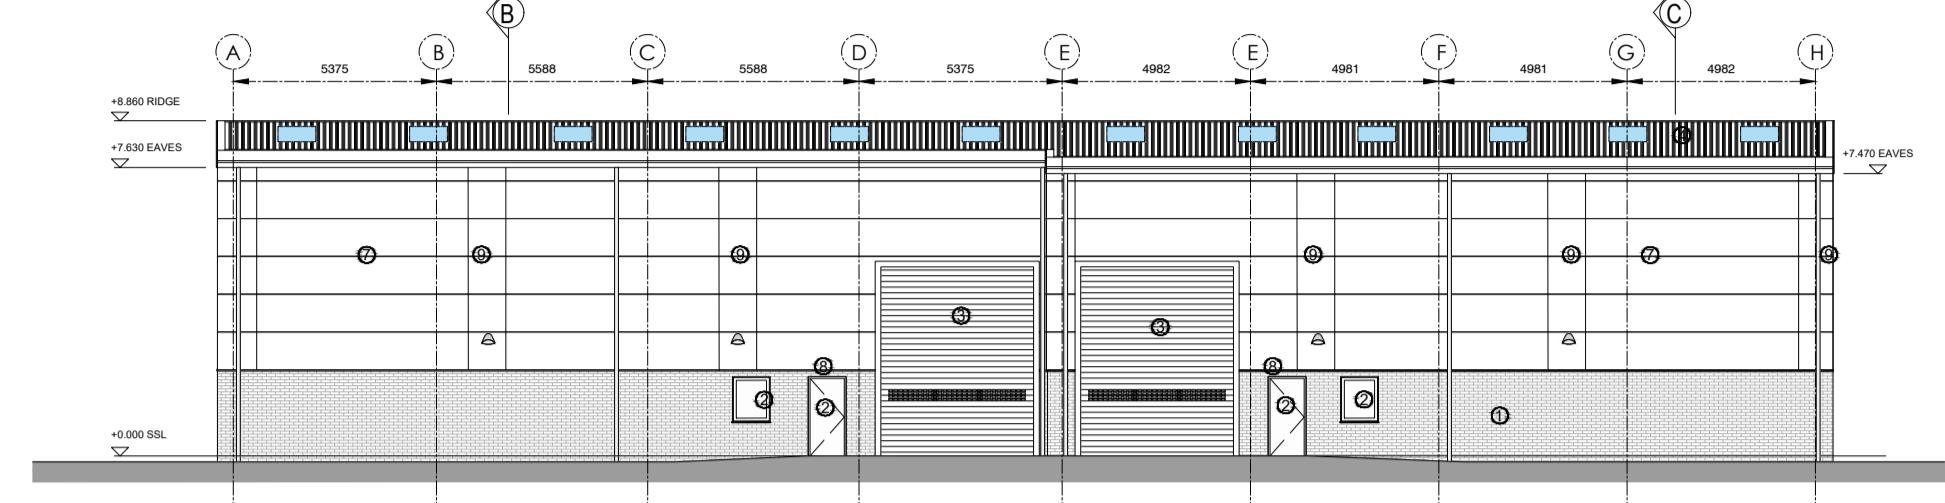


PROPOSED SOUTH ELEVATION

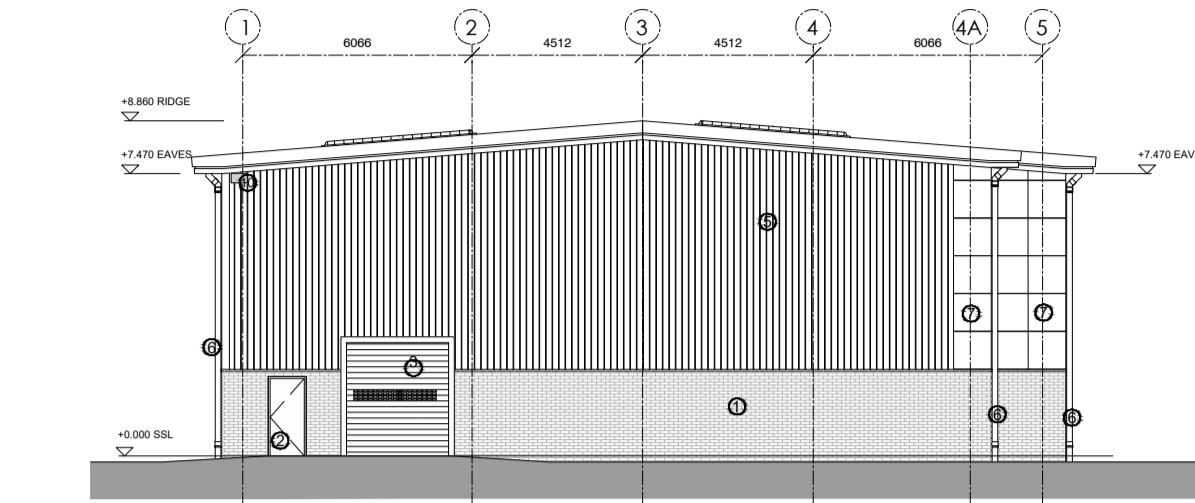


PROPOSED WEST ELEVATION

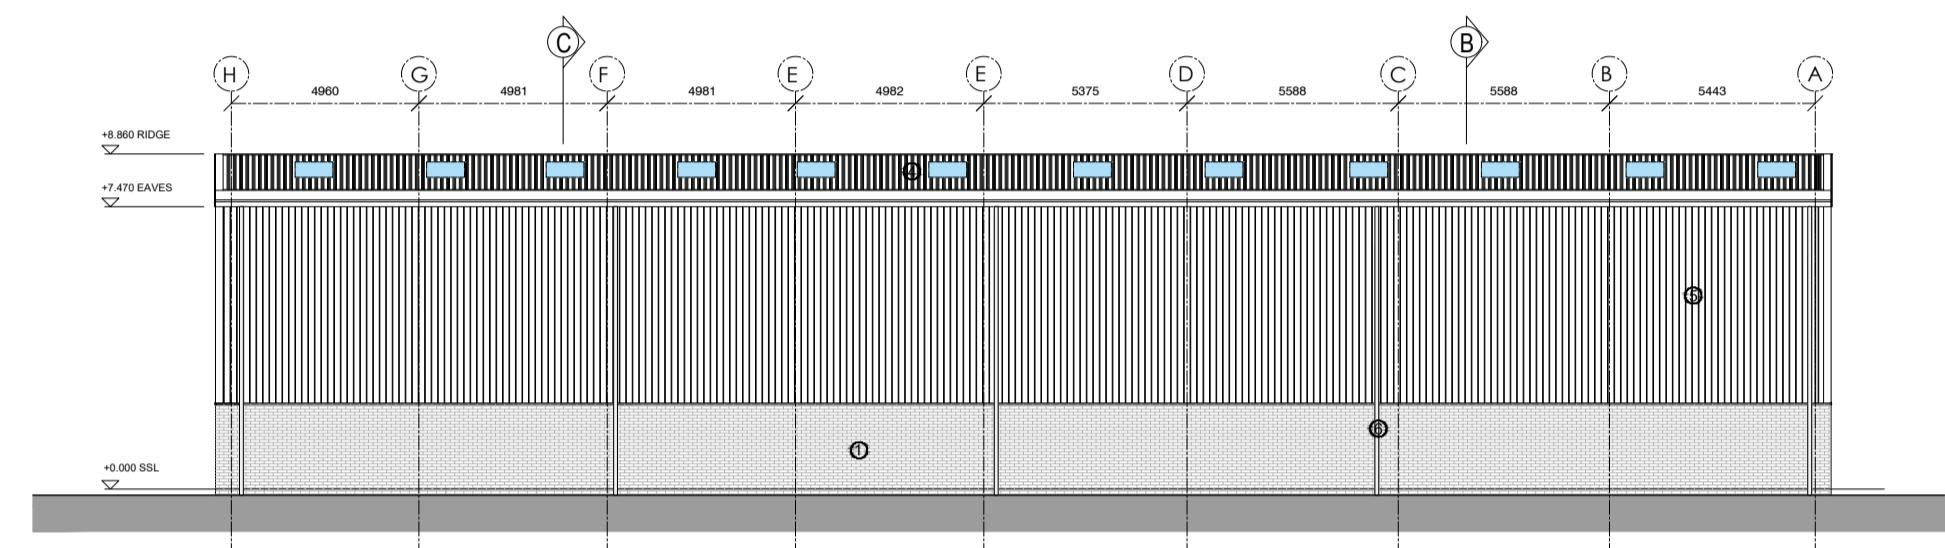

PROPOSED NORTH ELEVATION

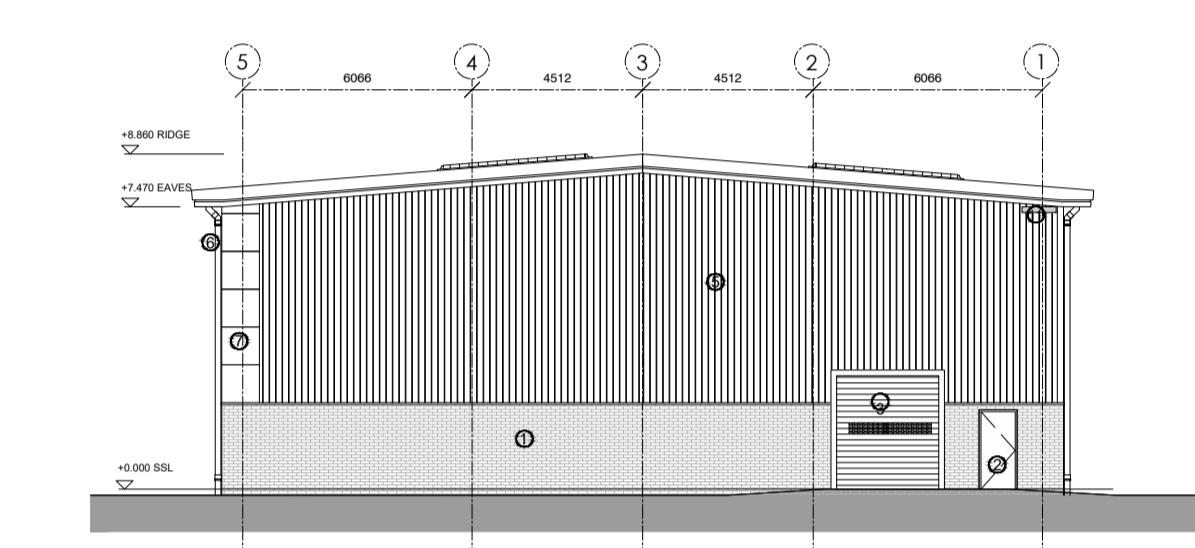

PROPOSED EAST ELEVATION

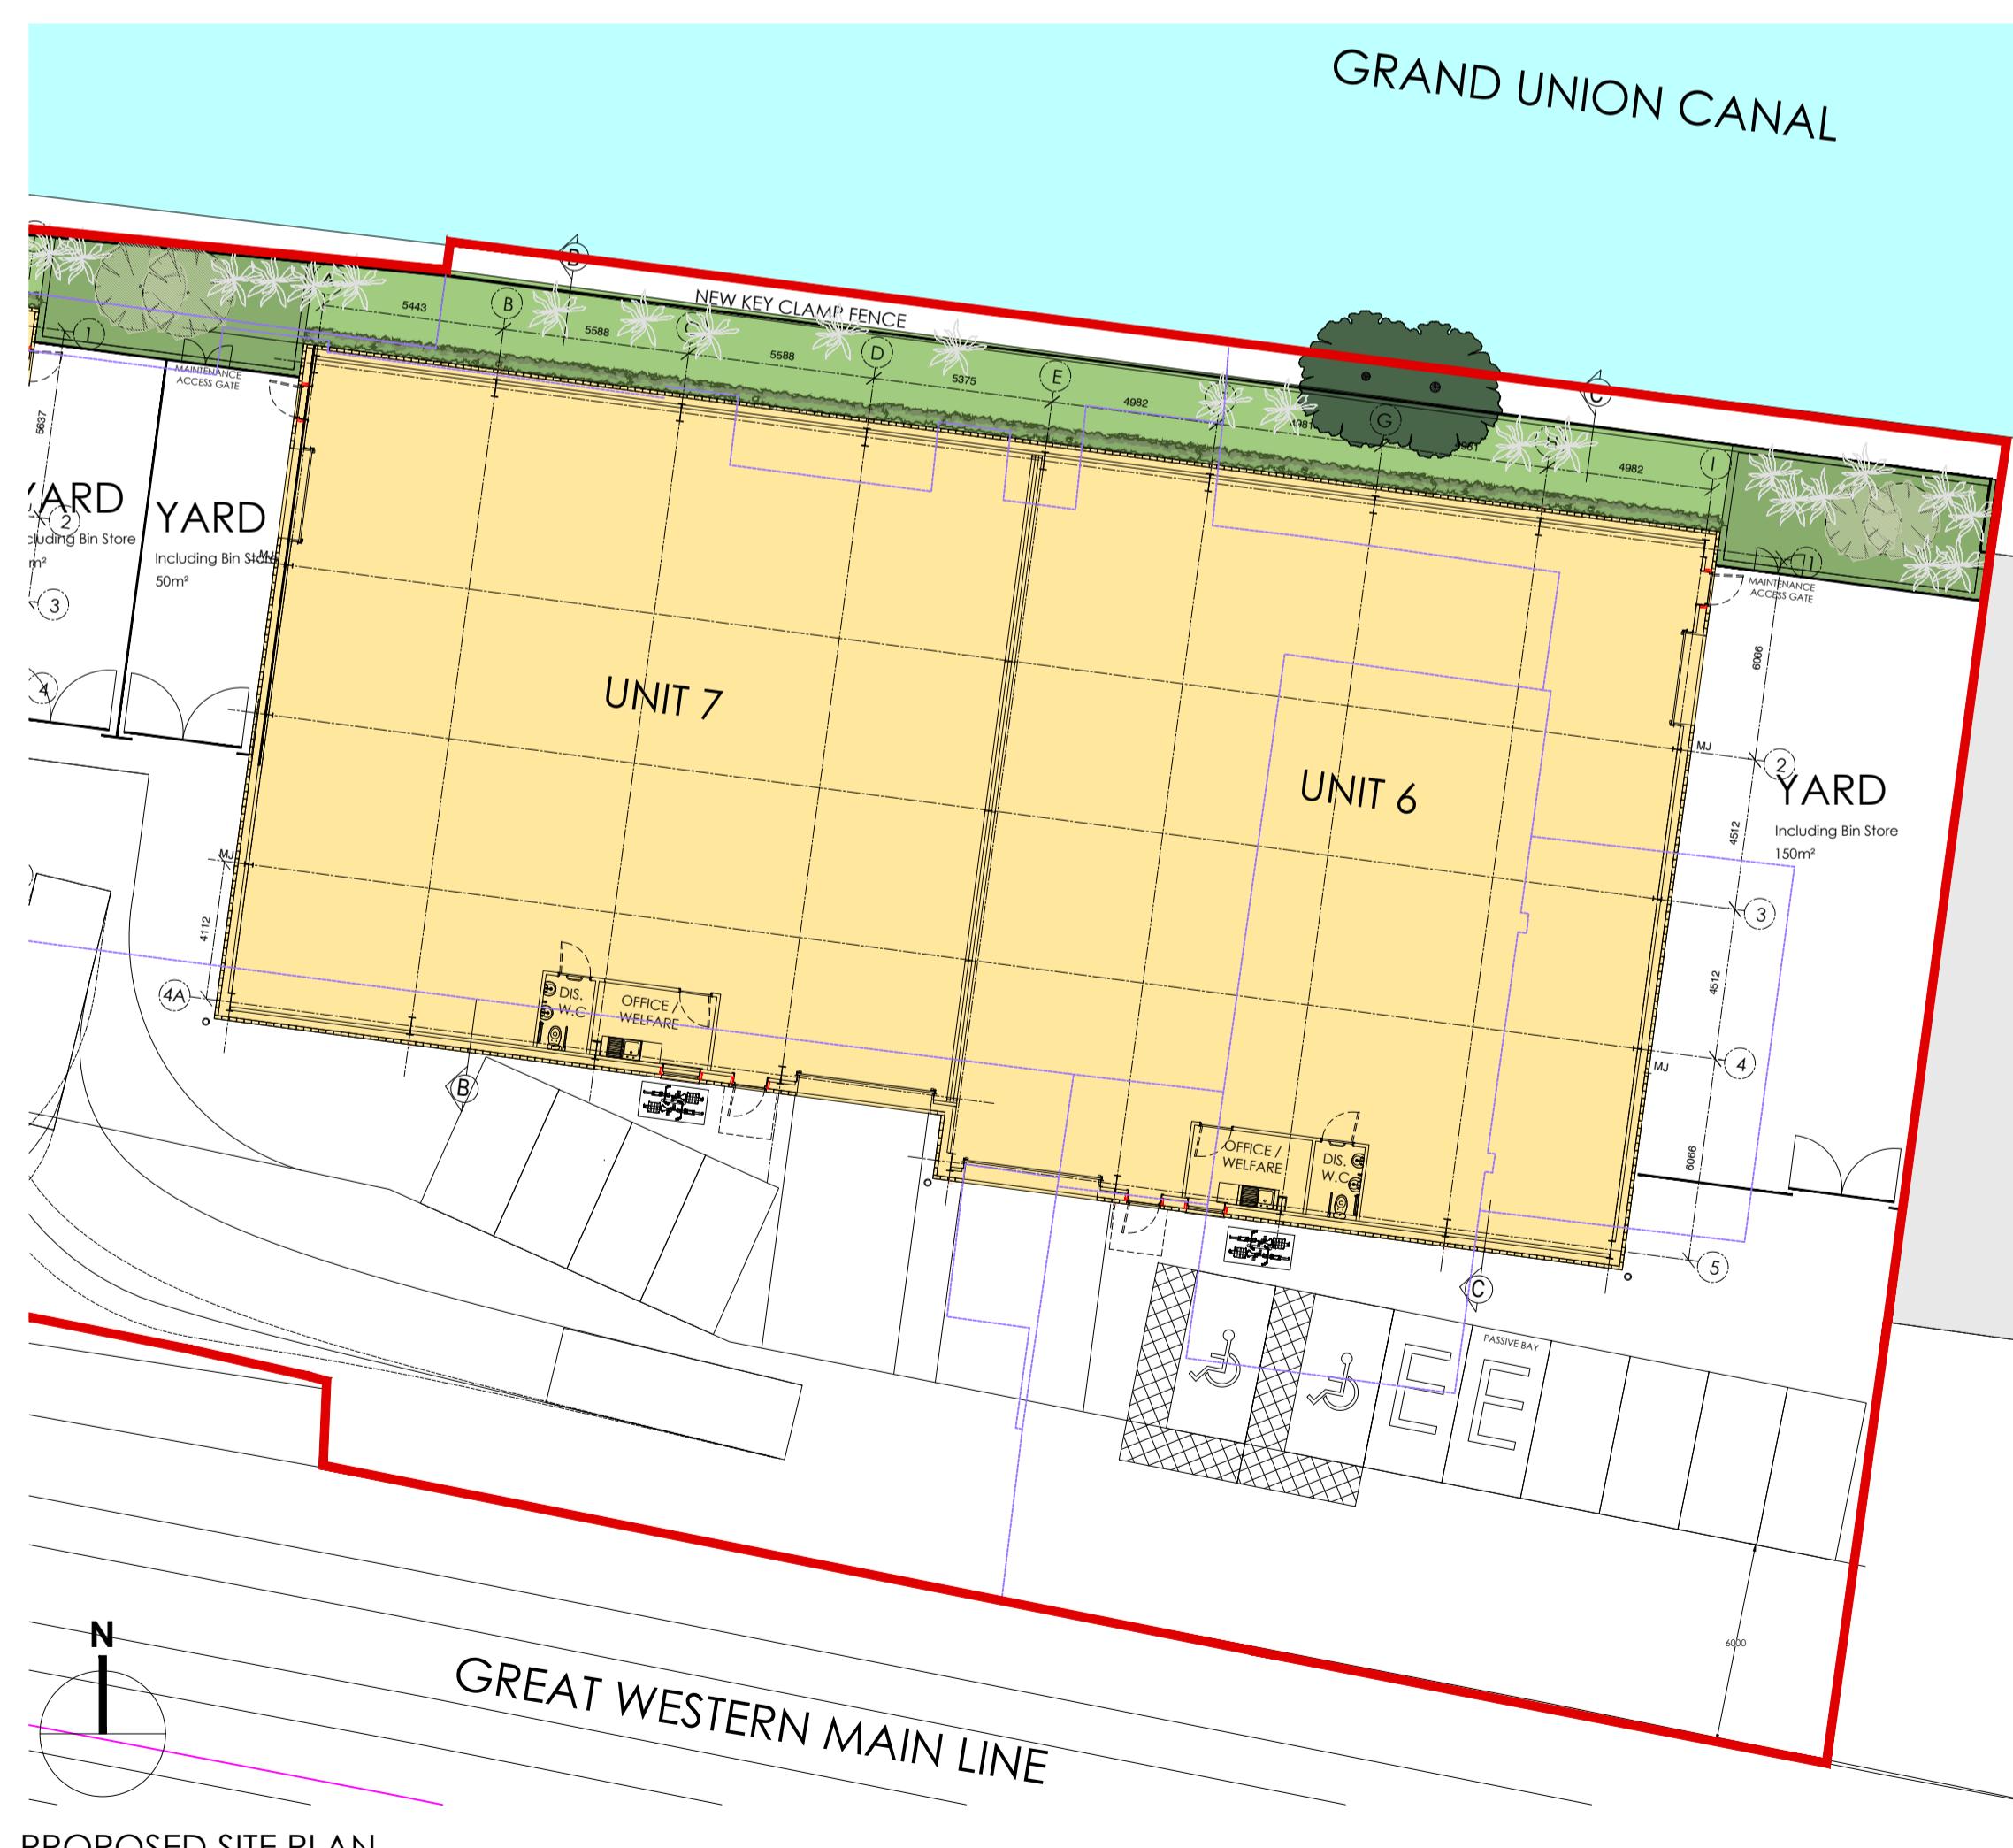

PROPOSED SITE PLAN

0 5 10 15 20 25 30 35 40 45 50m
50m Scale bar

Facade Materials Key:

- ① Brickwork (Colour, London Stock Brick)
- ② Aluminium Doors & Windows (Colour, Grey)
- ③ Insulated Roller Shutter Doors (Colour, Grey)
- ④ Roof Metal Cladding with Integral Roof Lights (Colour, Light Grey)
- ⑤ Profiled Metal Cladding Vertical (Colour, Light Grey)
- ⑥ Downpipes & Gutter Powered Coated (Colour, Grey)
- ⑦ Wall Cladding Panels (Colour, Gray)
- ⑧ Pedestrian entrance canopy
- ⑨ Contrasting Wall Cladding Panels (Colour, Dark Gray)
- ⑩ 1SP Schwegler Sparrow Terrace or similar.
- ⑪ Schwegler No. 17A Swift Nestbox or similar.

Client
BERRITE LIMITED.

Project
BERRITE INDUSTRIAL ESTATE ROAD,
BERRITE WORKS, IRON BRIDGE ROAD
SOUTH, WEST DRAYTON UB7 8HY

Drawing
UNIT 6 AND 7
PROPOSED OUTLINE PLANS,
SECTION AND ELEVATIONS

Scale @ A1 Drawn Checked Approved
1:200 SH IDW -

Project No. Drg No. Revision
1956 PL-08

Date
OCT. 2022

Abacus House
Caxton Place
Cardiff
South Wales
CF23 8HA

afa
architects
+ planners