


**PROPOSED FRONT ELEVATION**  
SCALE 1:100


**PROPOSED SIDE ELEVATION**  
SCALE 1:100

**PROPOSED REAR ELEVATION**  
SCALE 1:100

**PROPOSED SIDE ELEVATION**  
SCALE 1:100

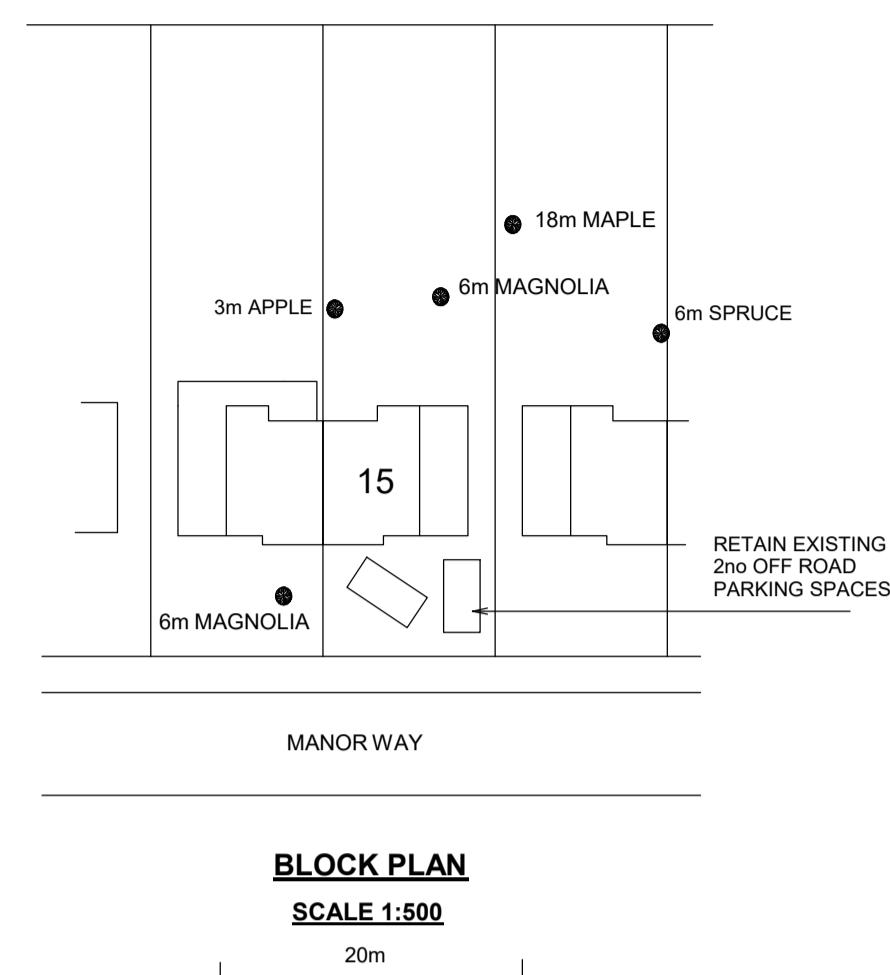


**BLOCK PLAN**  
SCALE 1:500  
20m

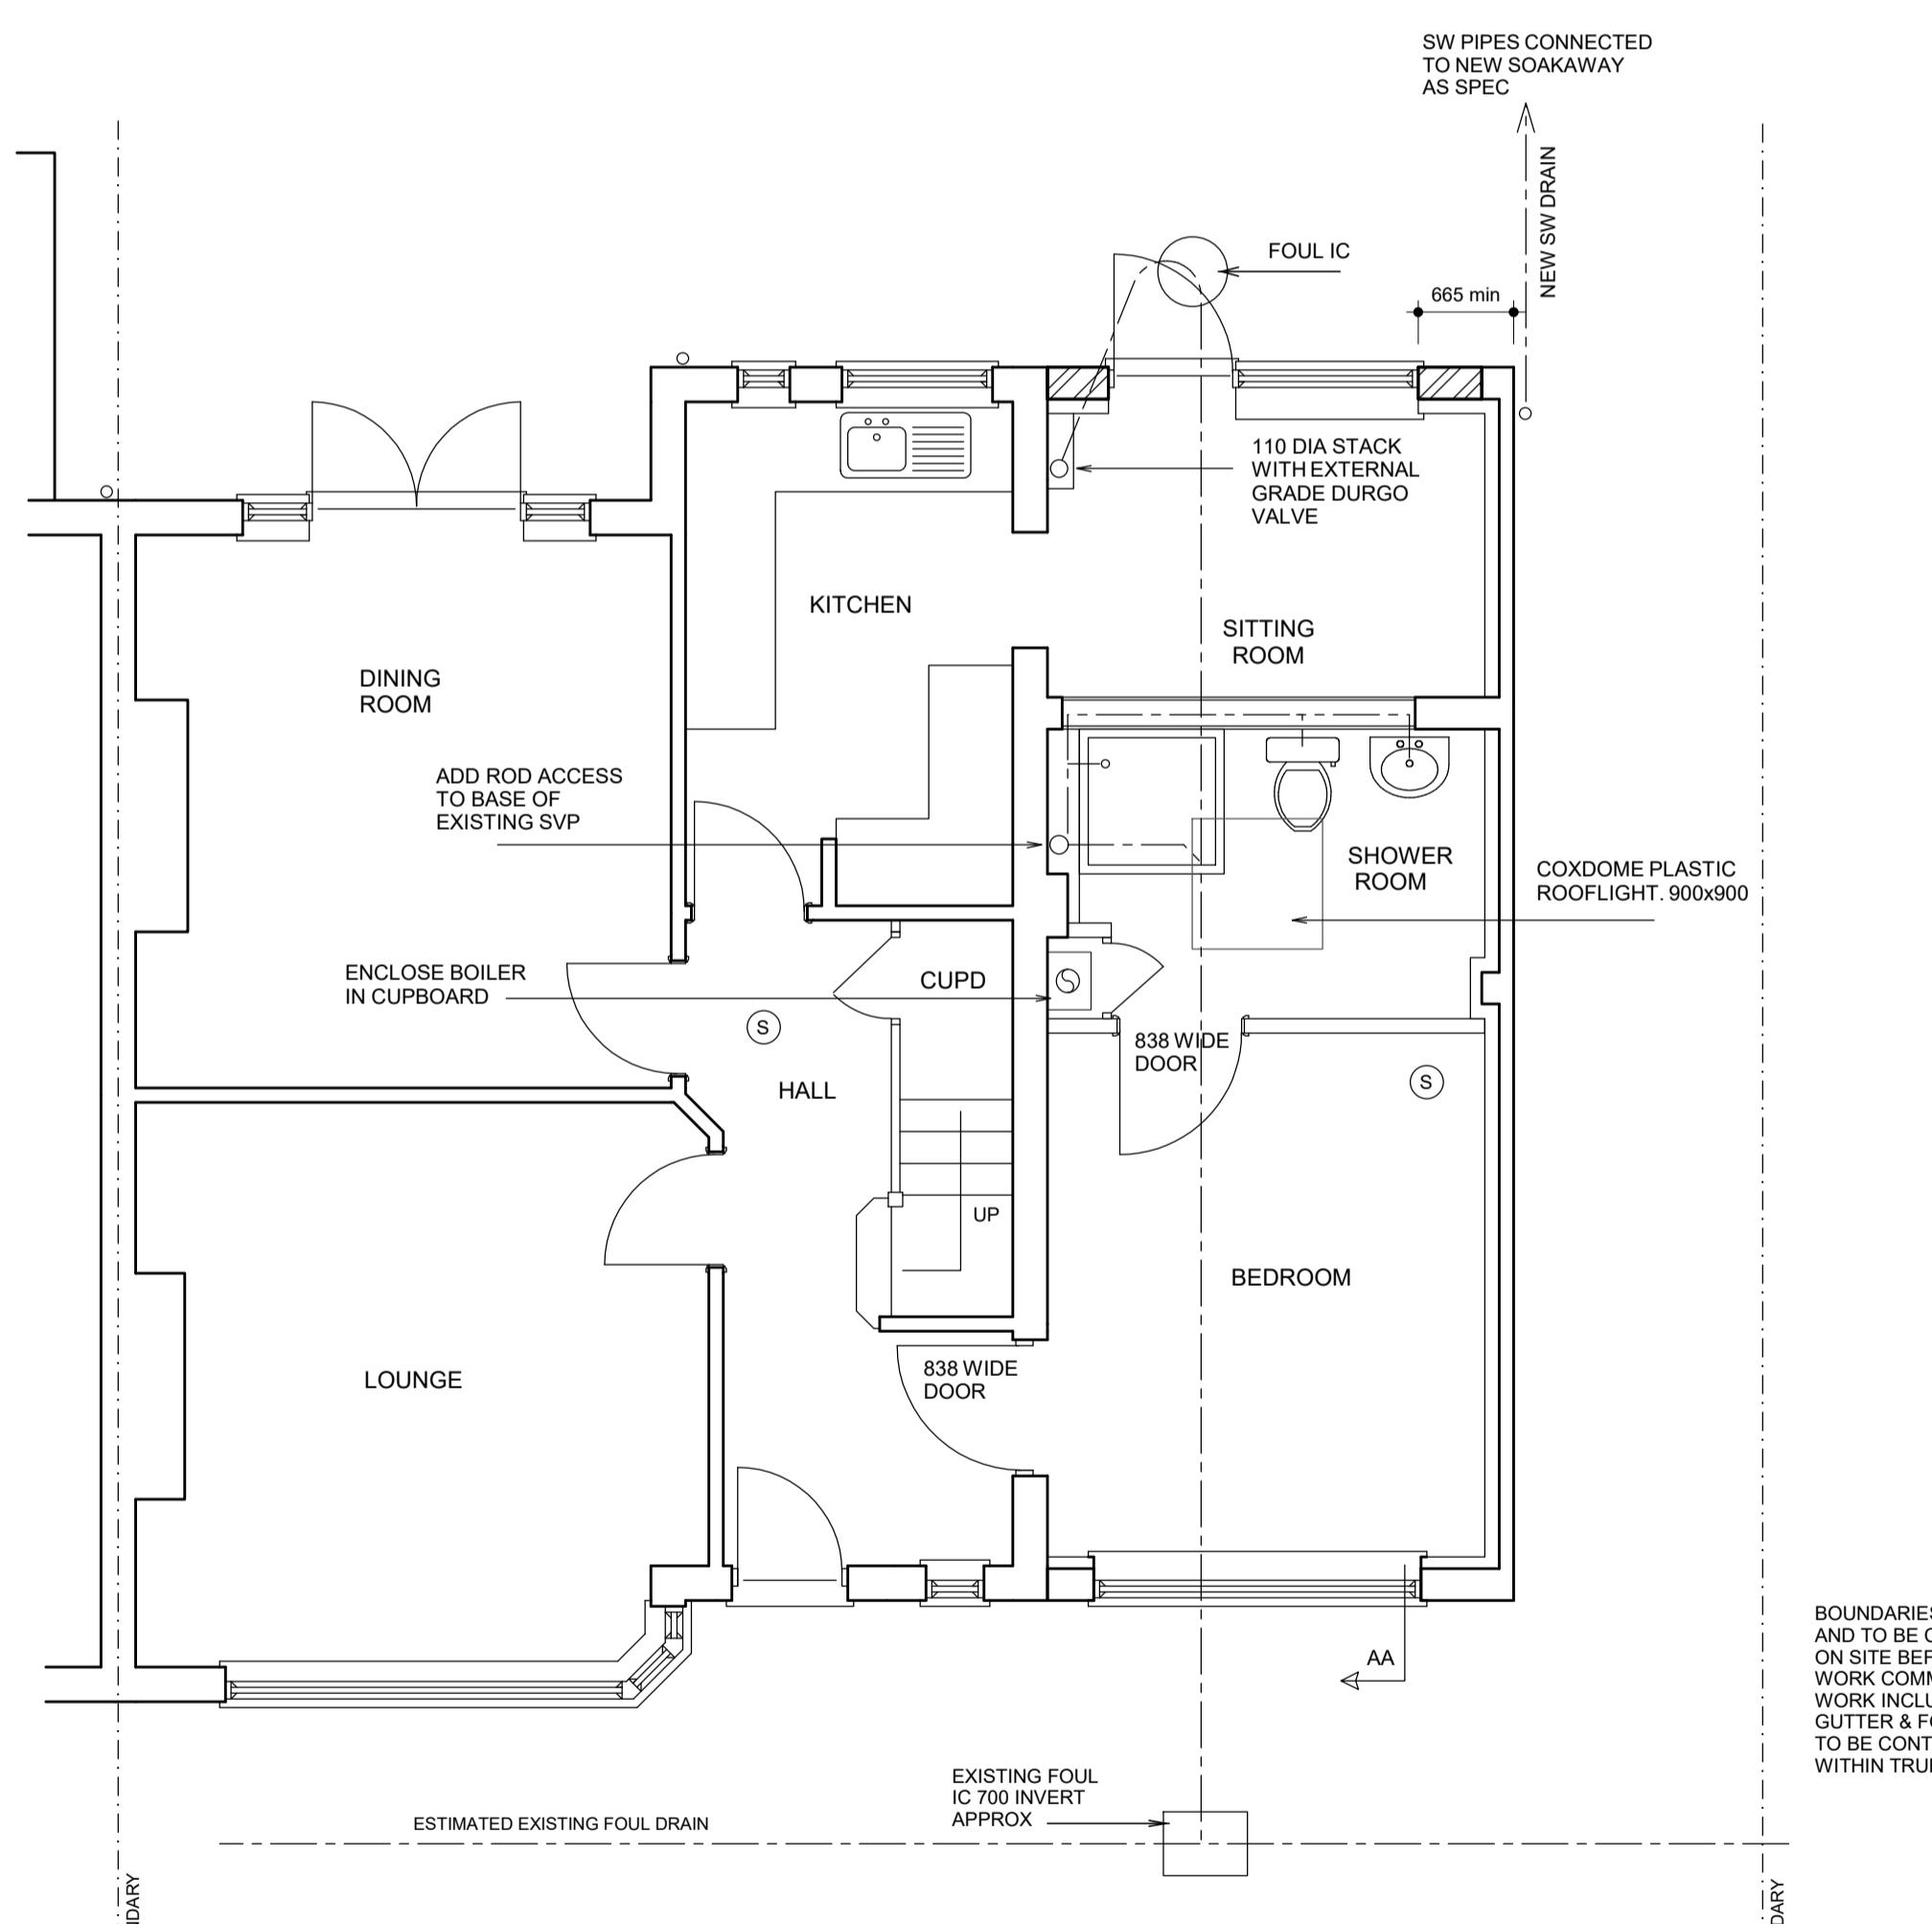


**PROPOSED GROUND FLOOR PLAN**

(S) INTERLINKED OPTICAL SMOKE DETECTOR ALSO FITTED TO FIRST FLOOR LANDING

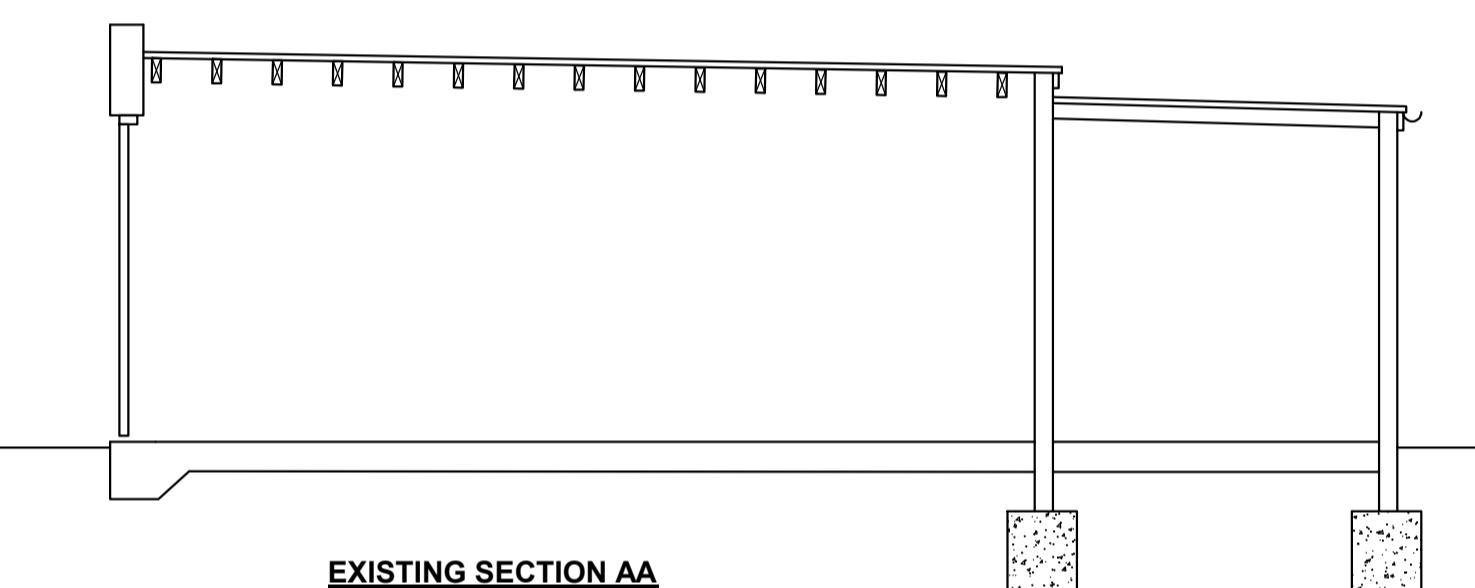

**EXISTING SECTION AA**

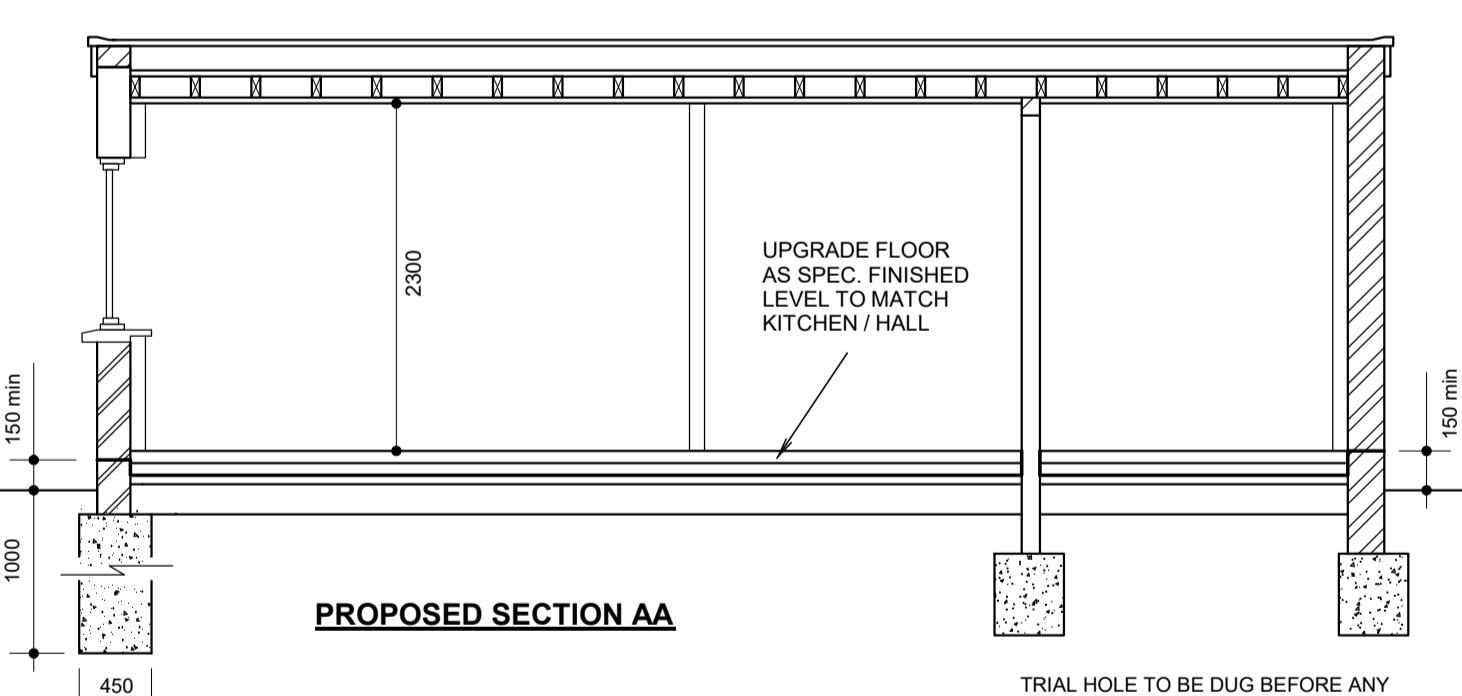

**PROPOSED SECTION AA**

**NOTE:**  
FOUNDATION DEPTHS ESTIMATED AND TO BE CONFIRMED ON SITE BASED ON SITE SURVEY & BUILDING REGULATIONS.  
PROVISIONAL DEPTHS AS SECTIONS UNLESS NOTED OTHERWISE ON PLAN. TREE SPECIES TO BE CONFIRMED ON SITE BEFORE ANY WORK COMMENCES. 1.5M DEPTH MEASURED BELOW LOWEST ROOT ACTIVITY AND BELOW ANY ADJACENT DRAIN. 75 CLAYMASTER TO BE PROVIDED TO FOUNDATION DEPTHS EXCEEDING 1.5m. DEPTHS MEASURED TO ORIGINAL GROUND LEVEL. NOT TO TOP OF BUILT UP GROUND

(S) SELF CONTAINED MAINS OPERATED INTERLINKED OPTICAL SMOKE DETECTORS SYSTEM IN ACCORDANCE WITH EN54-7. ALARMS TO HAVE BATTERY BACK UP. DETECTORS 300mm FROM WALLS