


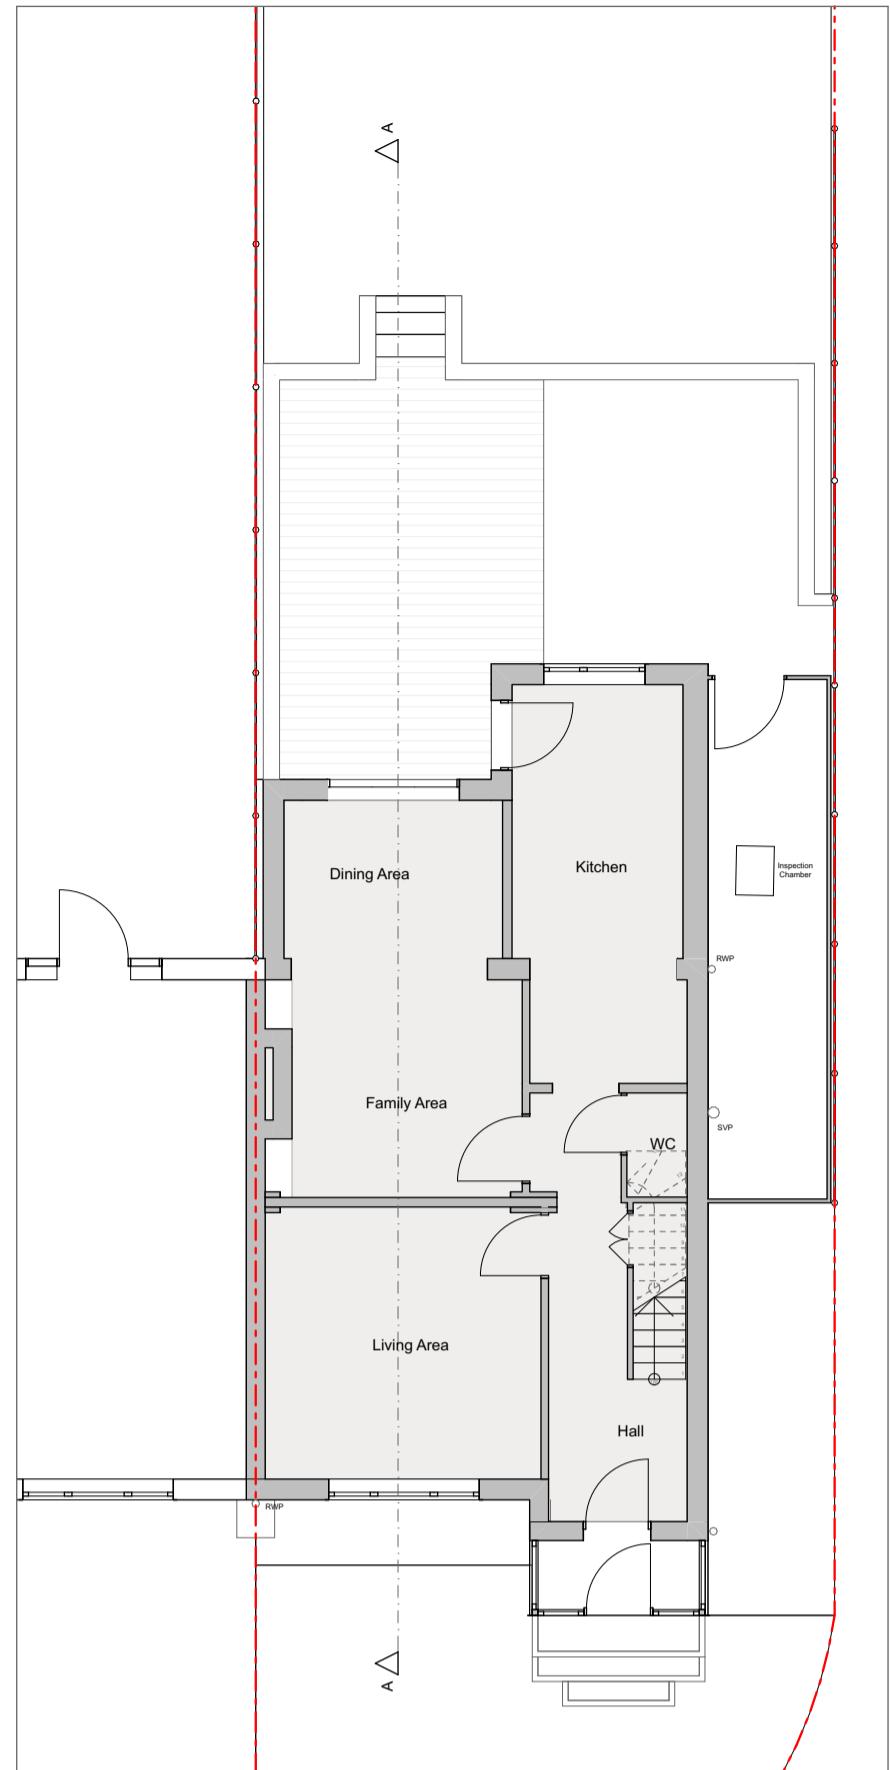
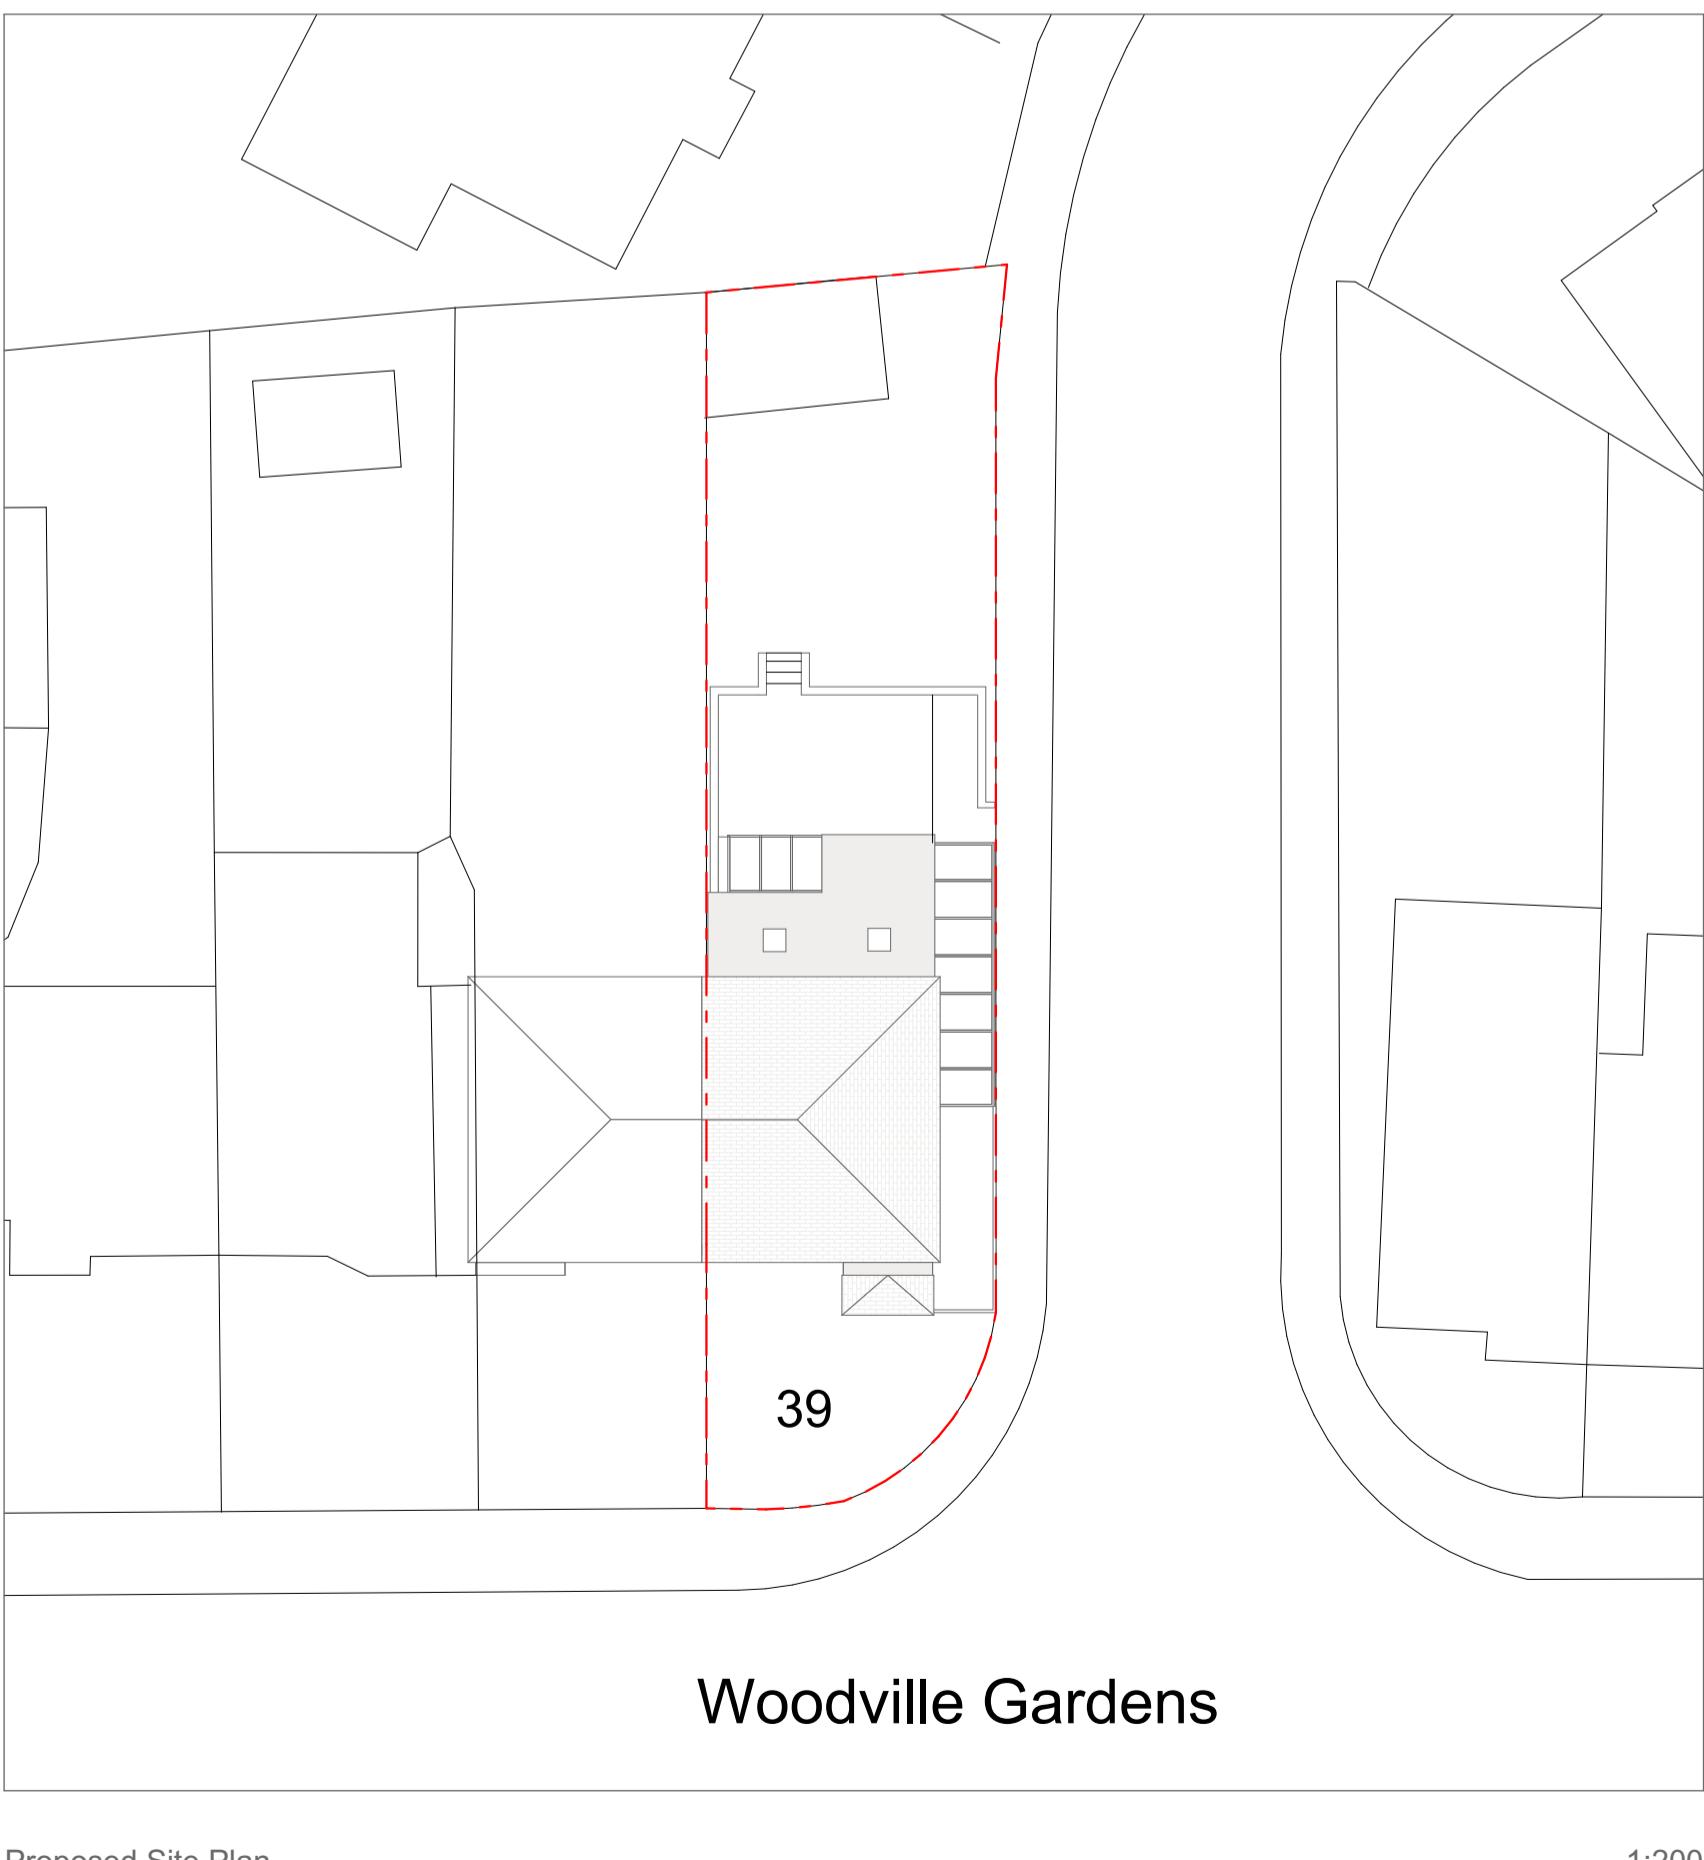


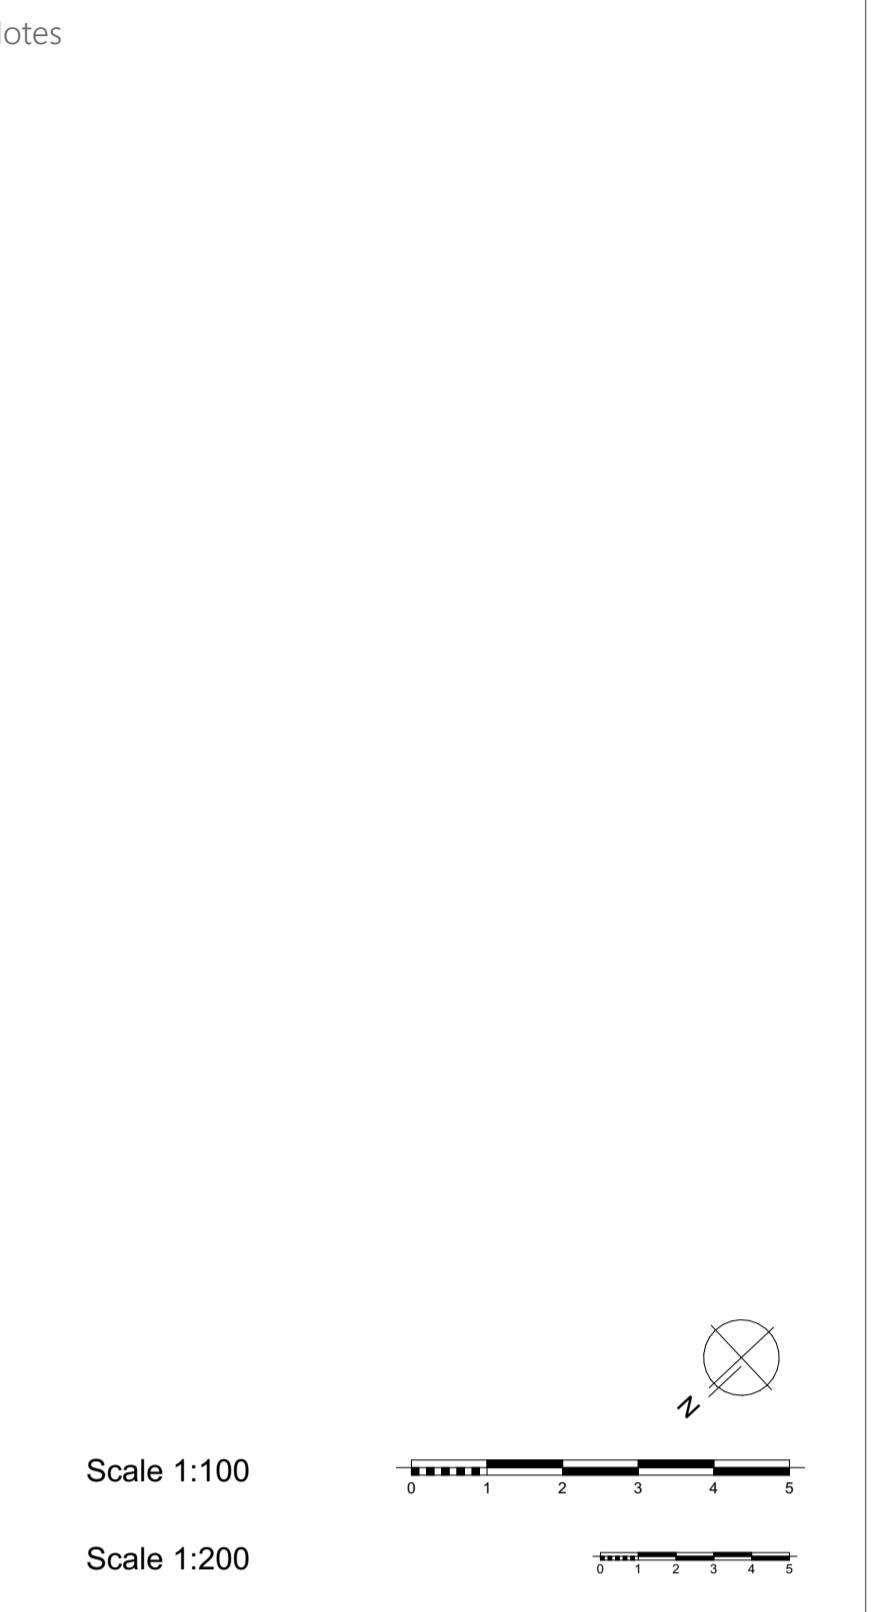


Existing Site Plan 1:200

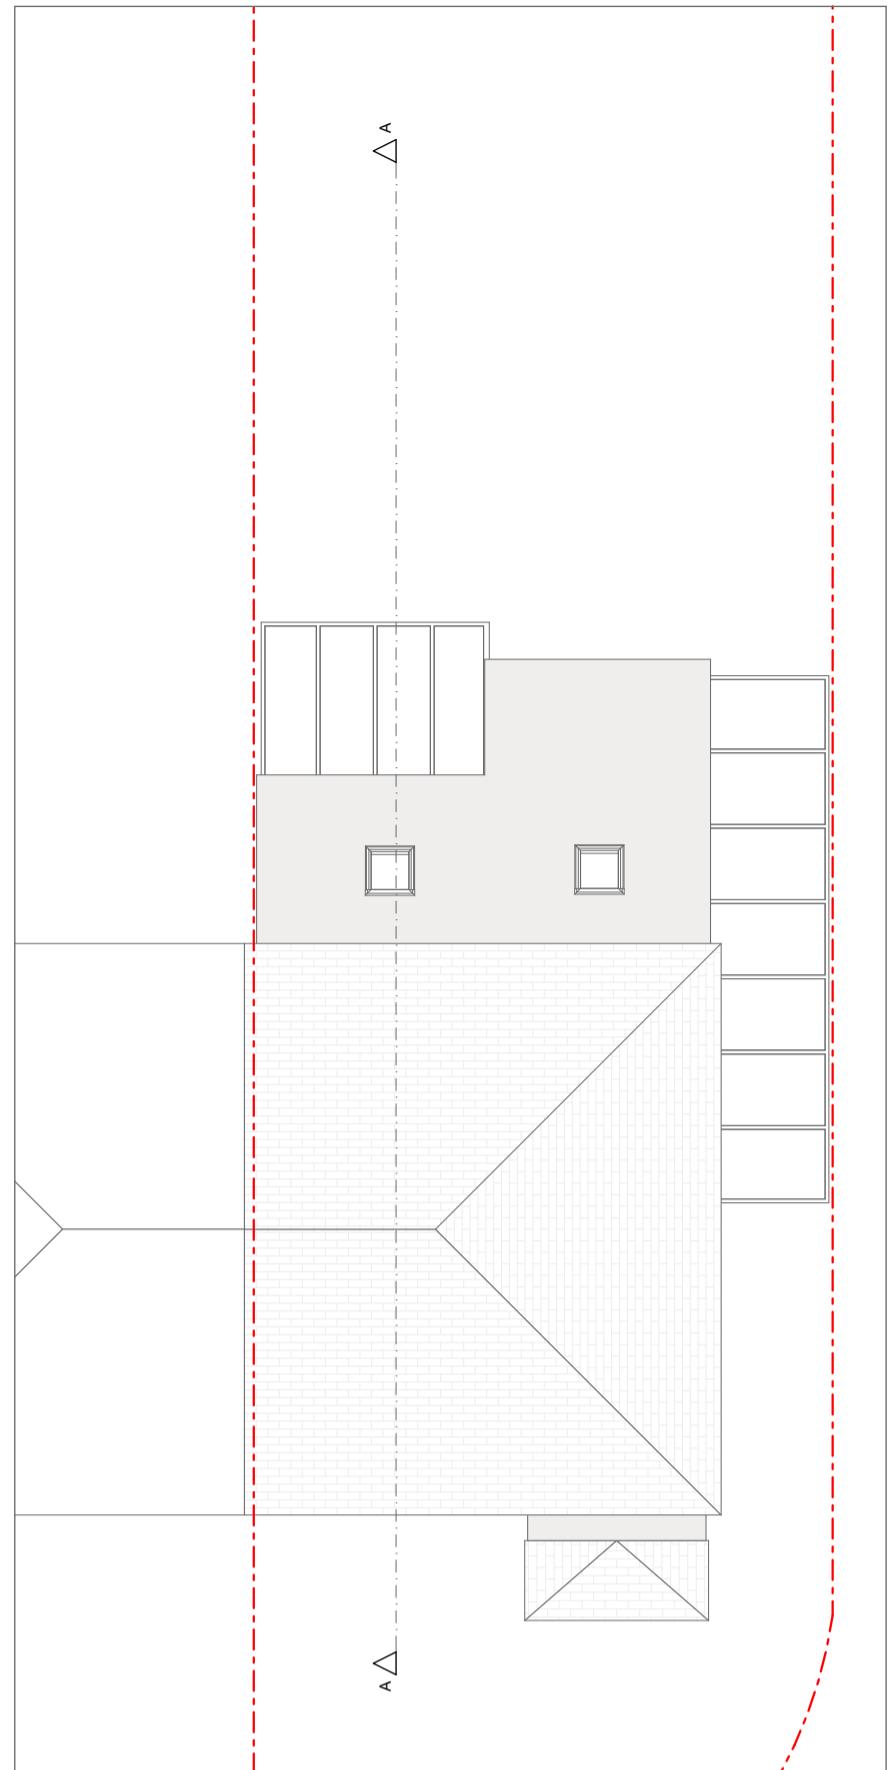



Existing First Floor Plan 1:100

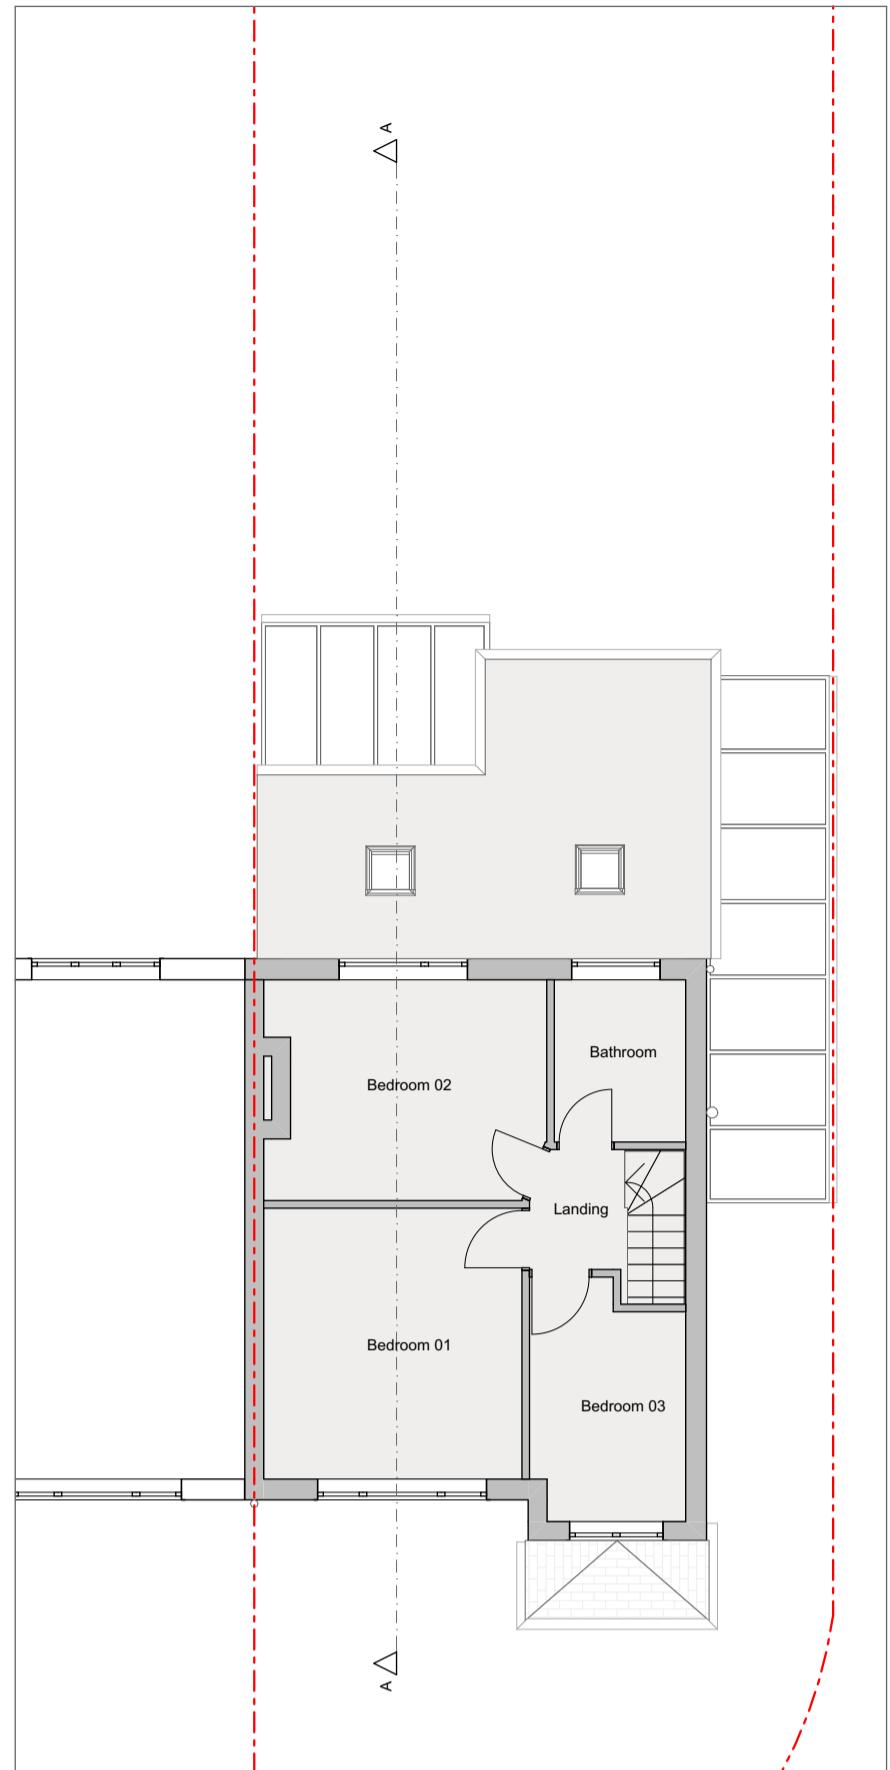

Proposed Site Plan 1:200

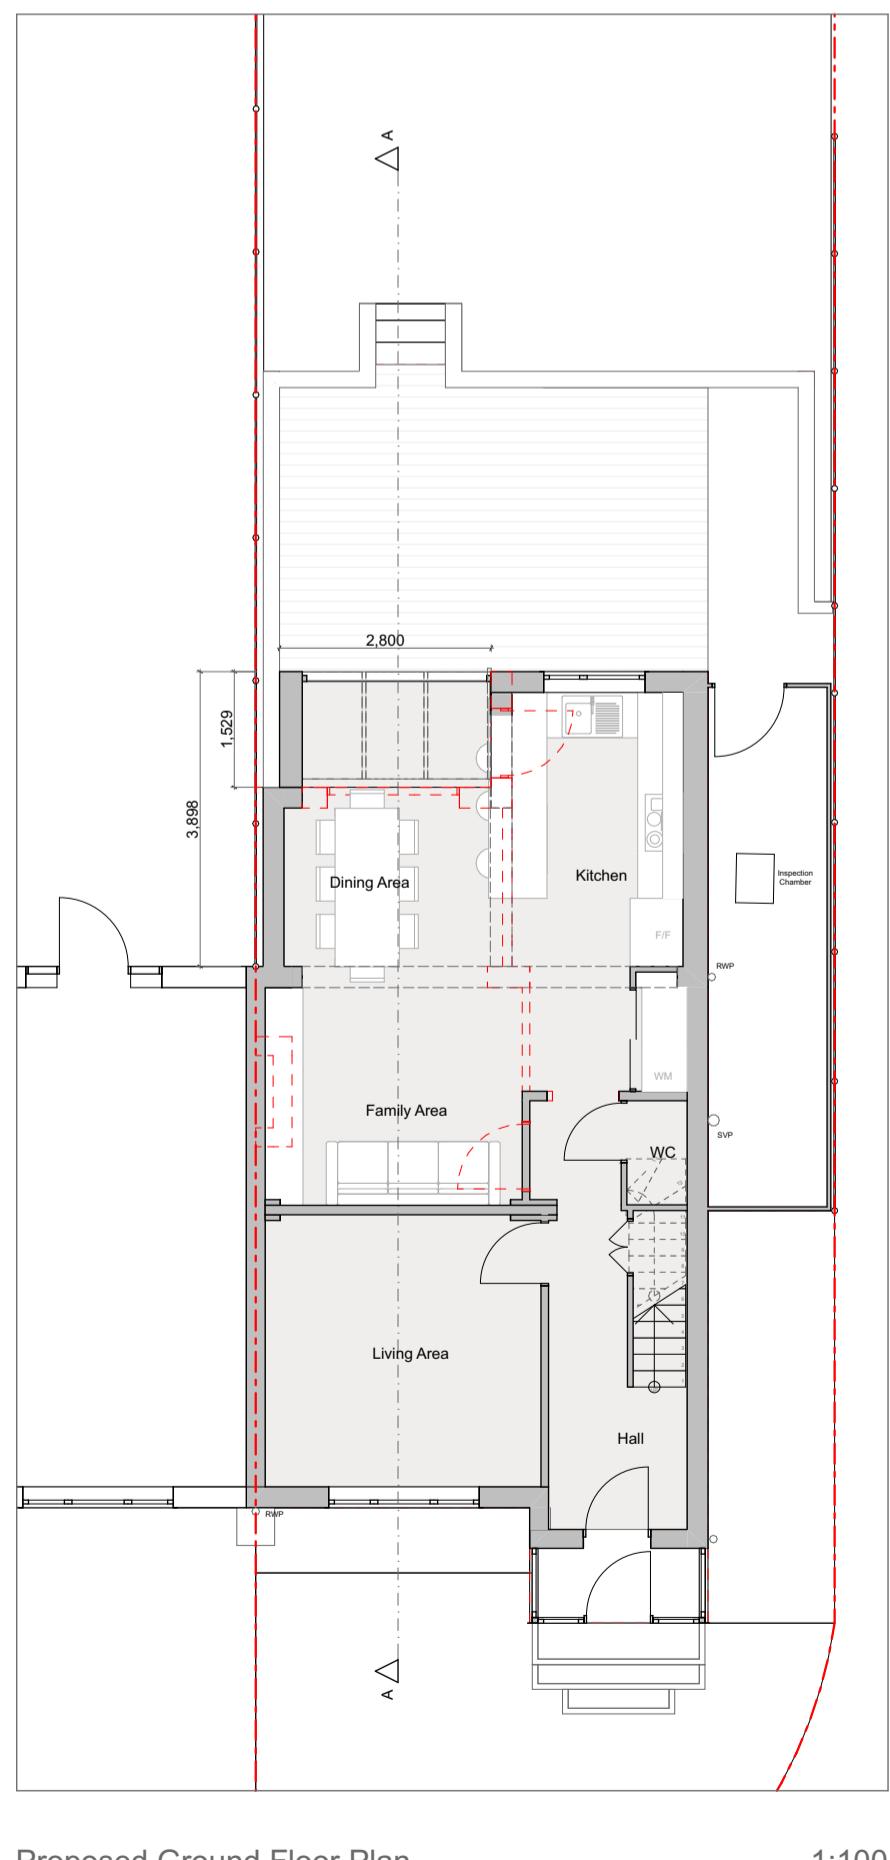

Proposed First Floor Plan 1:100

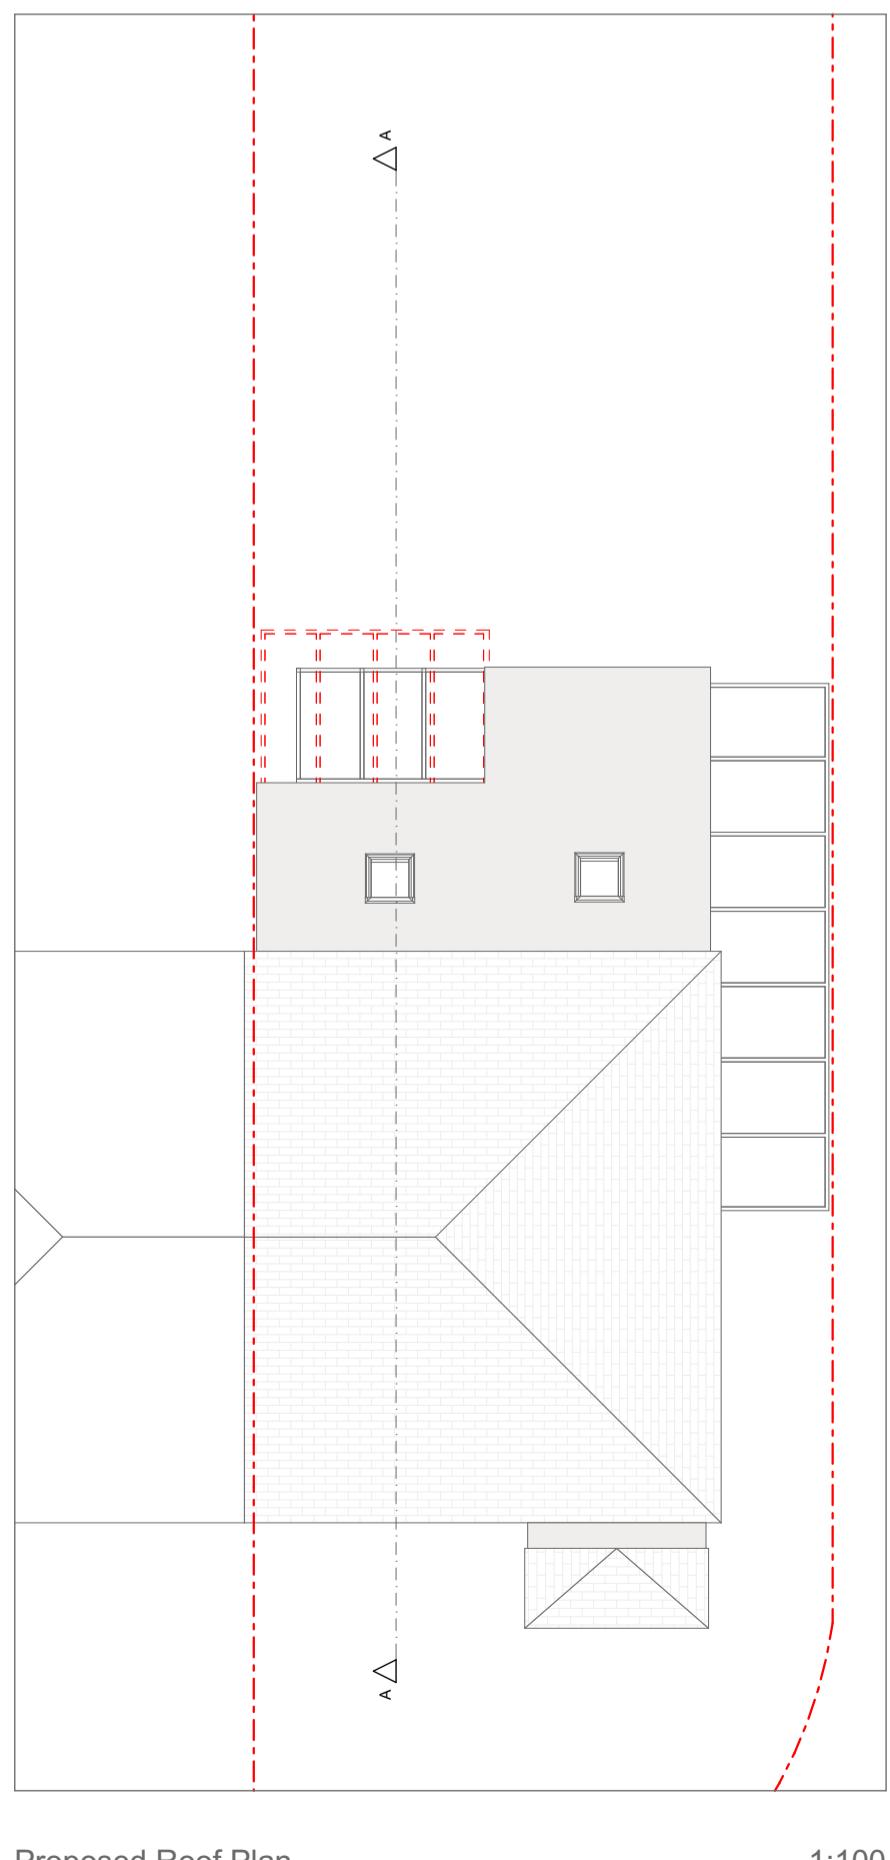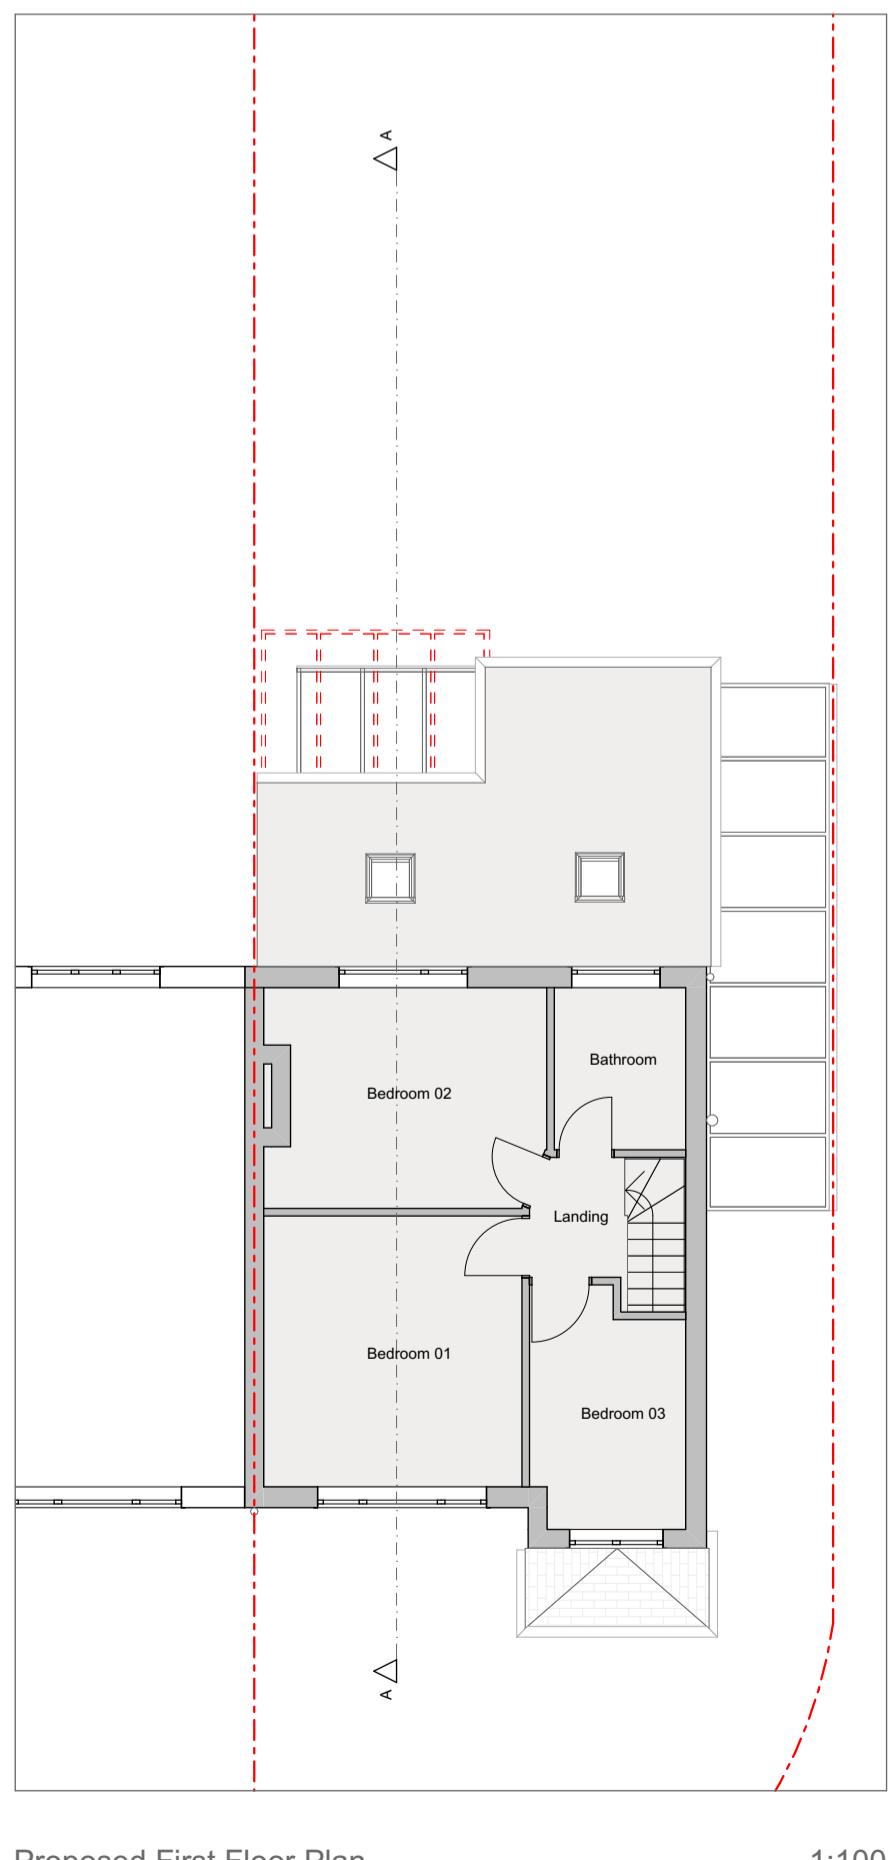

Scale A1 - 1:100, 1:200
Drawn by CC
Revision A
Issue Date 13/10/2020

Drawing Nr. 71-P-2
Drawing Name Existing and Proposed Floor and Site Plans

Project ID 71
Client David Crisp
Site 39 Woodville Gardens, HA4 7NB

Planning

DASH

hello@dash.london 0203846810

© Dash House Group Ltd. All rights reserved. This drawing is the sole property of Dash House Group Ltd. and any use of this drawing without written consent is strictly prohibited. This drawing is not to be scaled. Drawing scales as indicated are for reference only. Written dimensions shall govern and checked prior to any work proceeding. Any discrepancies shall be reported to the Architect for comment.