





Existing Front Elevation 1:100

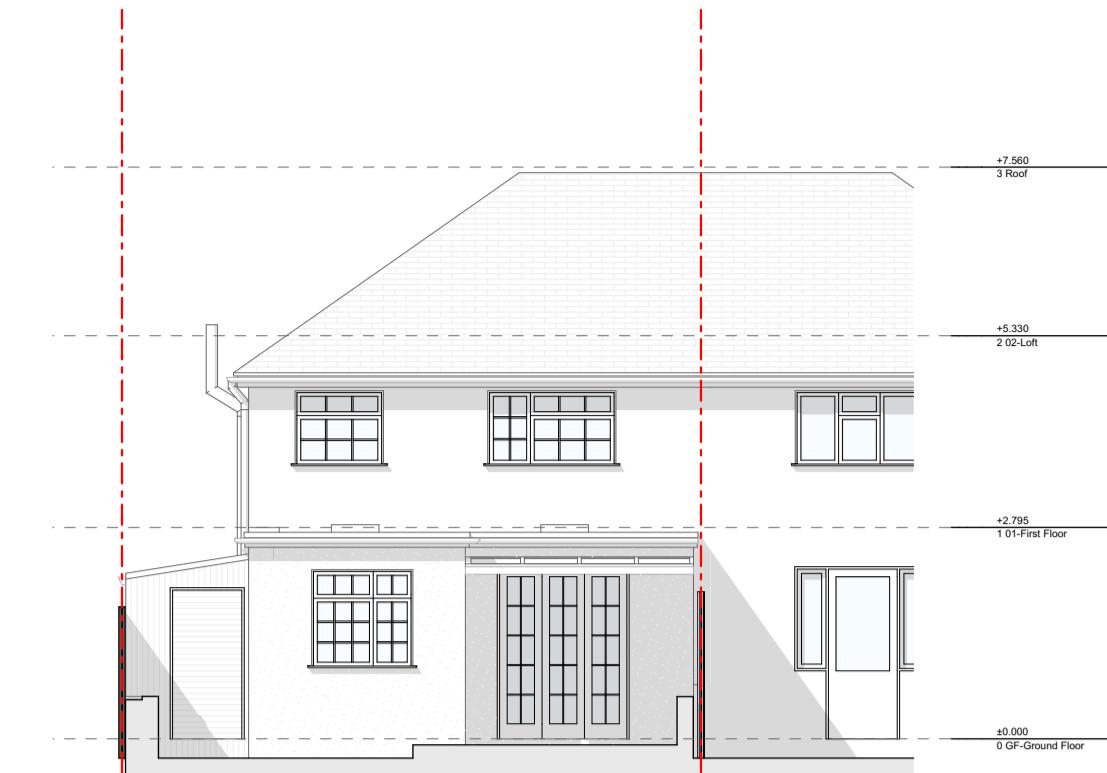


Existing Rear Elevation 1:100

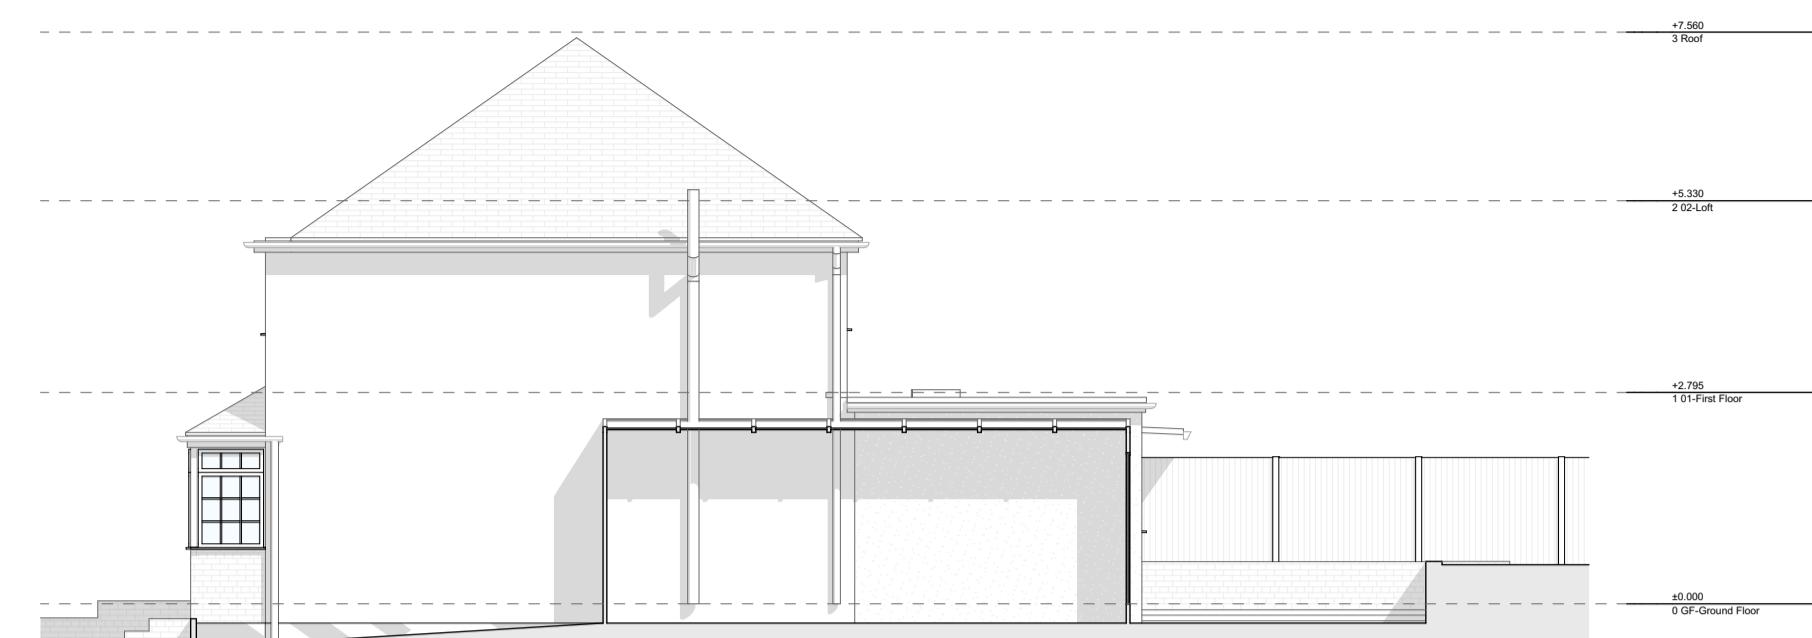

Existing Right Side Elevation 1:100



Existing Section A 1:100

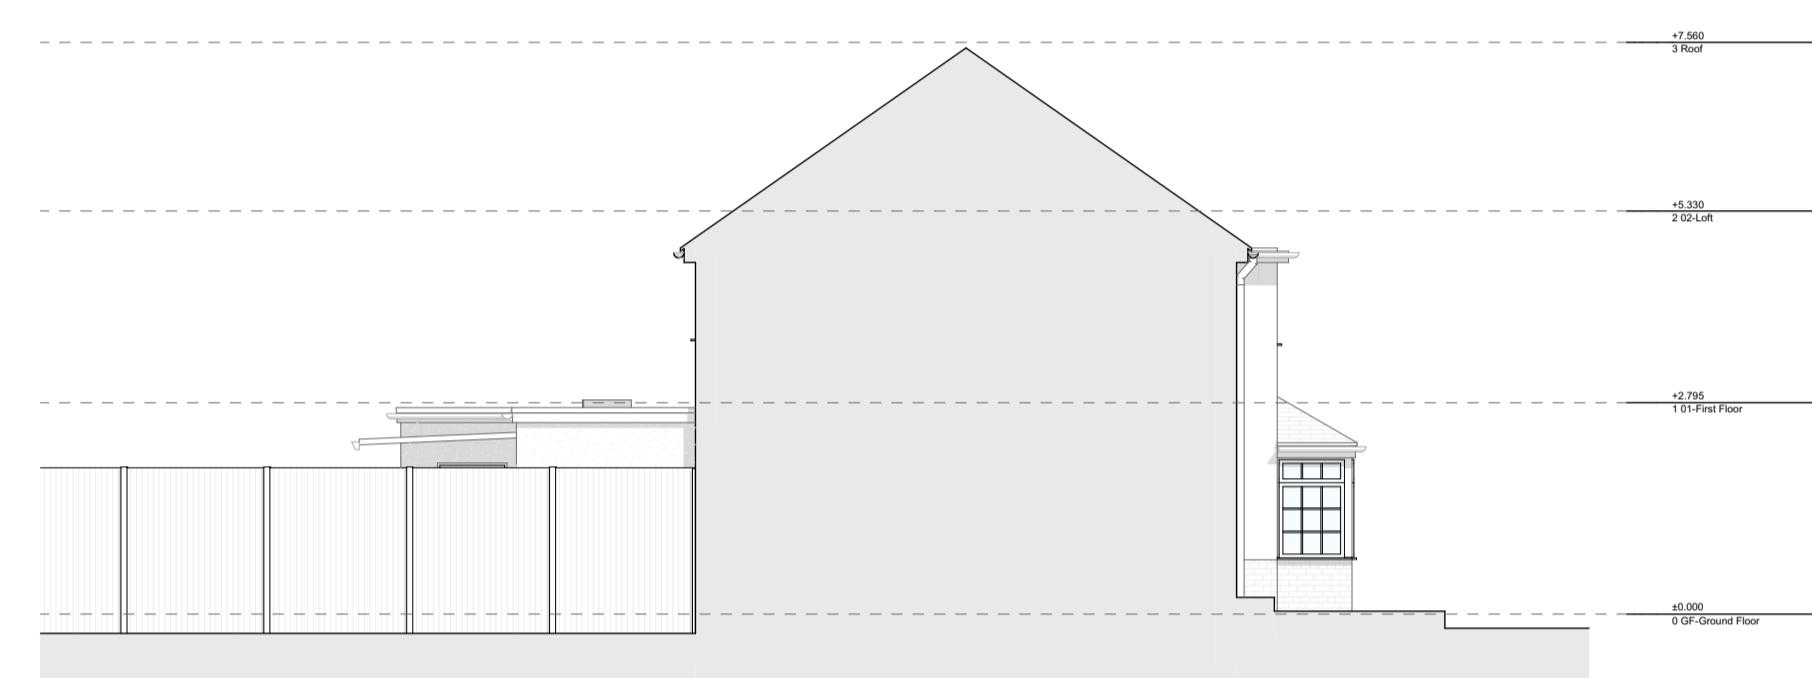


Existing Left Side Elevation 1:100




Proposed Front Elevation 1:100




Proposed Rear Elevation 1:100

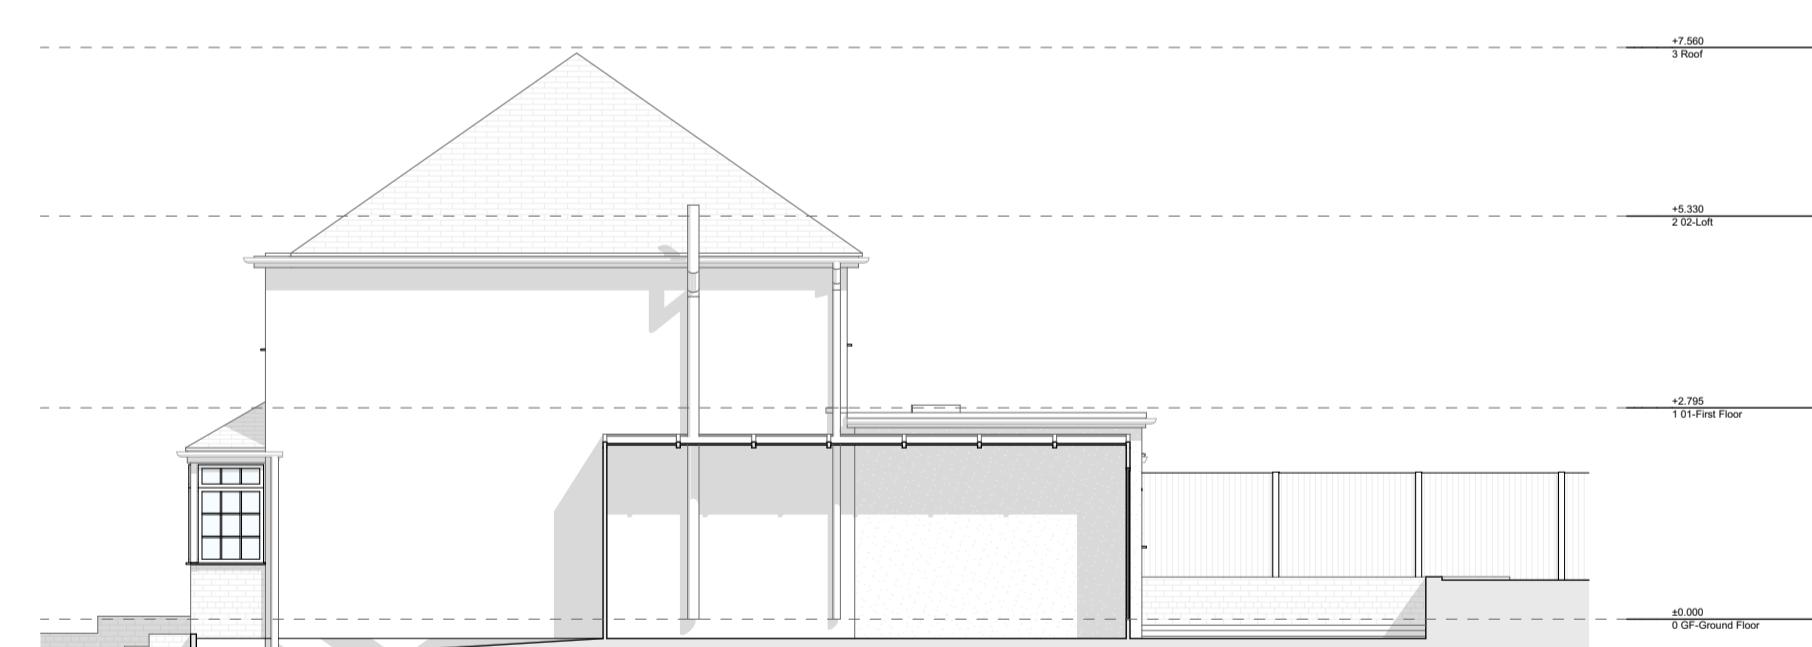

Proposed Right Side Elevation 1:100

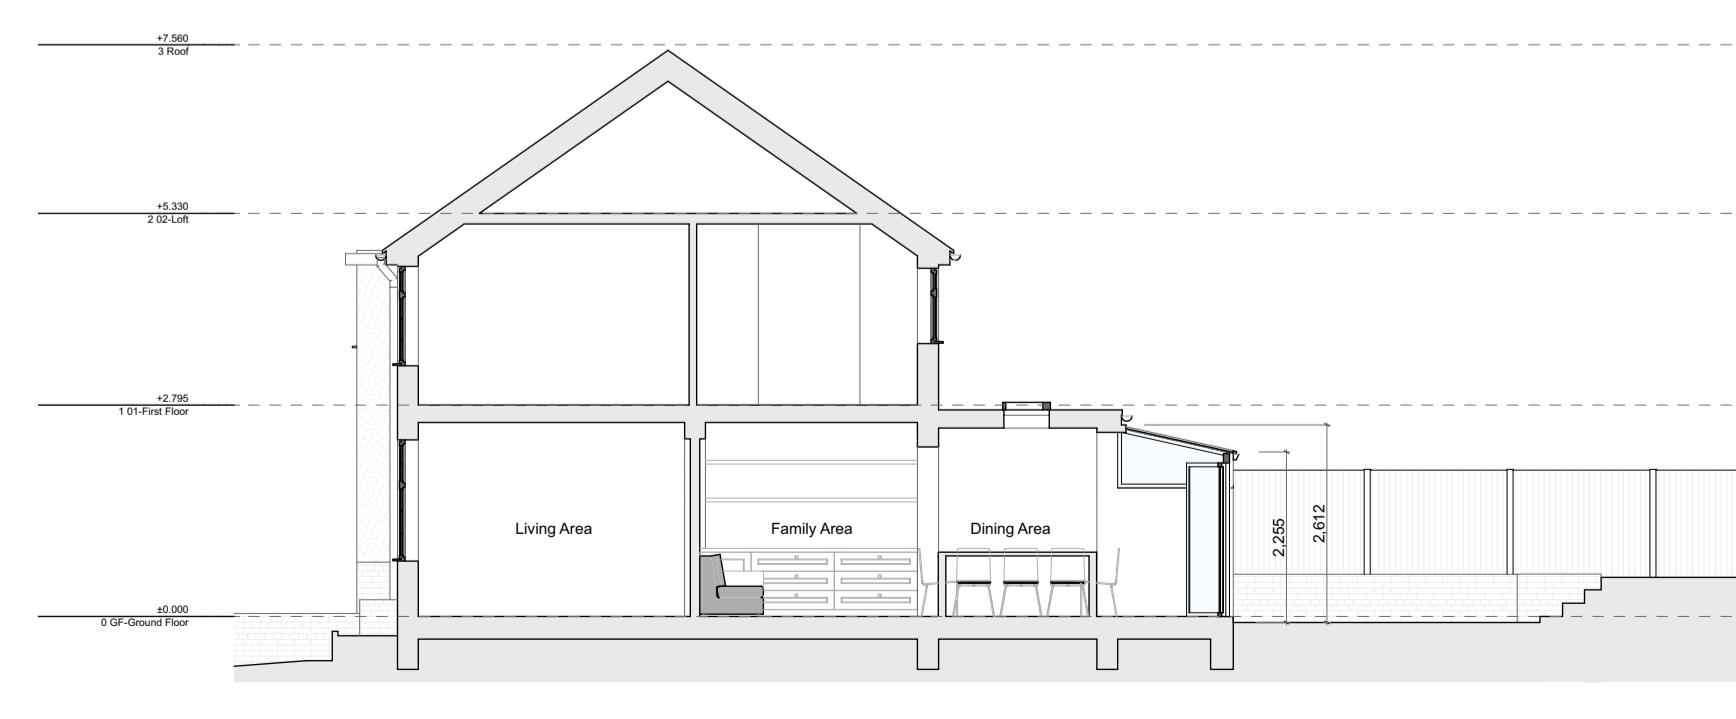

Proposed Section A 1:100

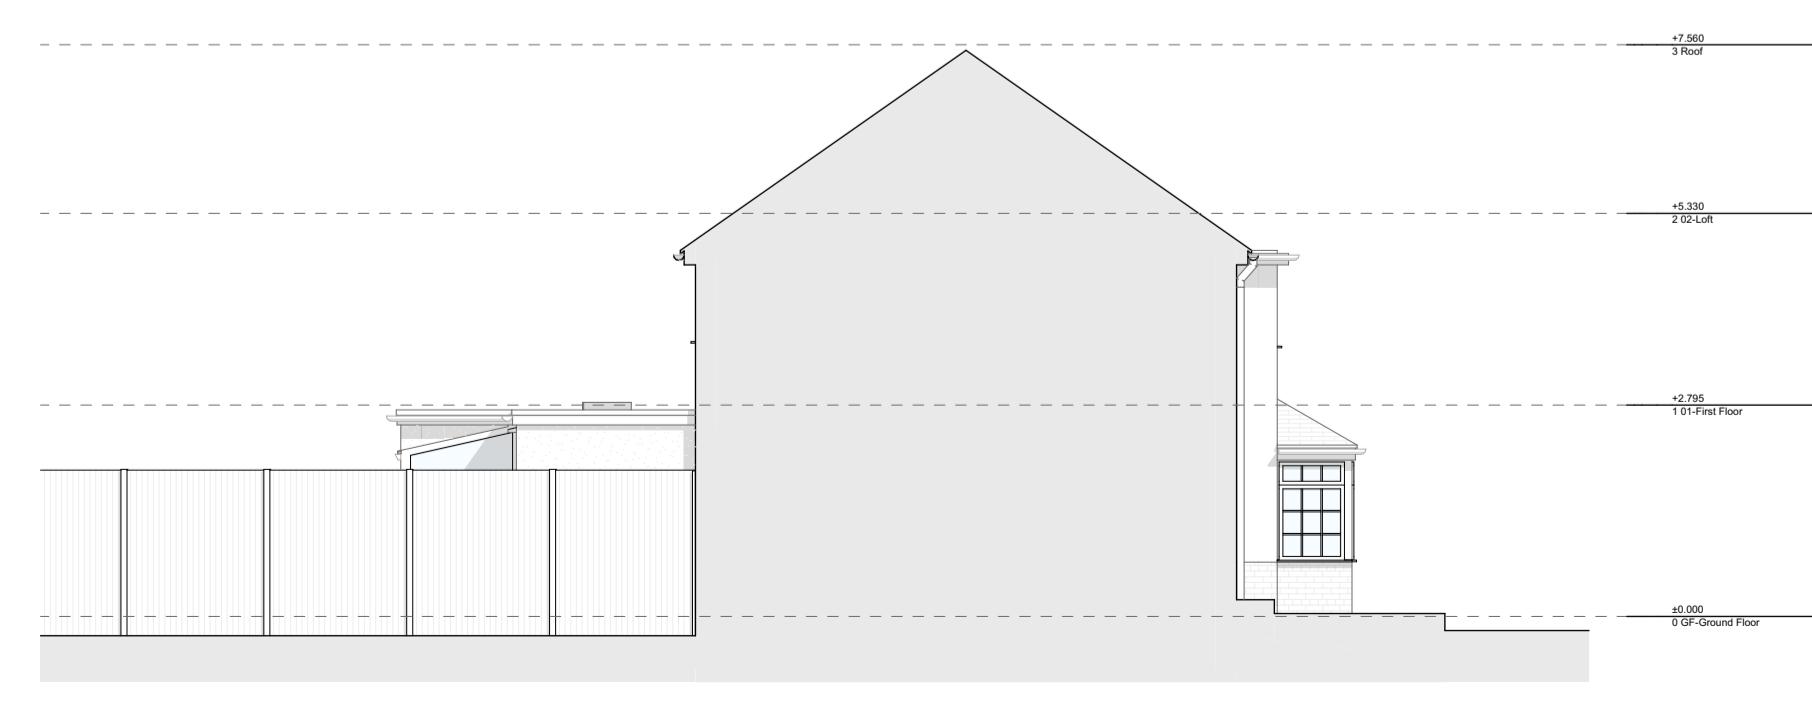

Proposed Left Side Elevation 1:100

Notes

Scale 1:100 
Rev Transmittal Set Name Date
A Planning Issue 13/10/2020

Scale A1 - 1:100
Drawn by CC
Revision A
Issue Date 13/10/2020

Drawing Nr. 71-P-3
Drawing Name Existing and Proposed Sections and Elevations

Project ID 71
Client David Crisp
Site 39 Woodville Gardens, HA4 7NB

Planning

DASH
hello@dash.london 0203846810

© Dash House Group Ltd. All rights reserved. This drawing is the sole property of Dash House Group Ltd. and any use of this drawing without written consent is strictly prohibited. This drawing is not to be scaled. Drawing scales as indicated are for reference only. Written dimensions shall govern and checked prior to any work proceeding. Any discrepancies shall be reported to the Architect for comment.