

**Notes:**  
**do not scale:**  
 detailed drawings and larger scale drawings take precedence. Figured dimensions only are to be taken from this drawing.  
**dimensions:**  
 All building and site dimensions, levels and sewer invert levels at construction points are to be checked and verified on site by the contractor before the commencement of works. All dimensions are to be checked prior to the placement of formers for materials or the fabrication of work and any discrepancy, omission or error is to be reported to the Architect immediately for verification.  
**specification:**  
 The Contractor is to comply with current Building Legislation, British Standard Specifications, Building Regulations etc. whether or not specifically stated on this drawing. This drawing must be checked against and read in conjunction with any structural or other relevant specialist and design documentation provided.

**revisions:**

## PLANNING

**client:**  
 Mountly Group

**project:**  
 Capital Court  
 Uxbridge  
 UB8 1AB

**description:**  
 Proposed Third Floor Plan



**head office:**  
 the old stone masons, 10 st johns st.  
 aberdare, glamorgan, wales, np20 4pg  
 tel: 01633 245020 fax: 01633 851127


**newport:**  
 newport, 5 gold tops,  
 newport, south wales, np20 4pg  
 tel: 01633 245020

**e-mail:** info@jdwarearchs.co.uk  
**w:** www.jdwarearchs.co.uk

**drawn:** JDW **scale:** 1:100 **@A1**  
**date:** Nov 25 **sheet:** of:

**job drawg. no:** jw1234-143 **rev:**

this drawing is copyright of the architect and may not be reproduced without licence

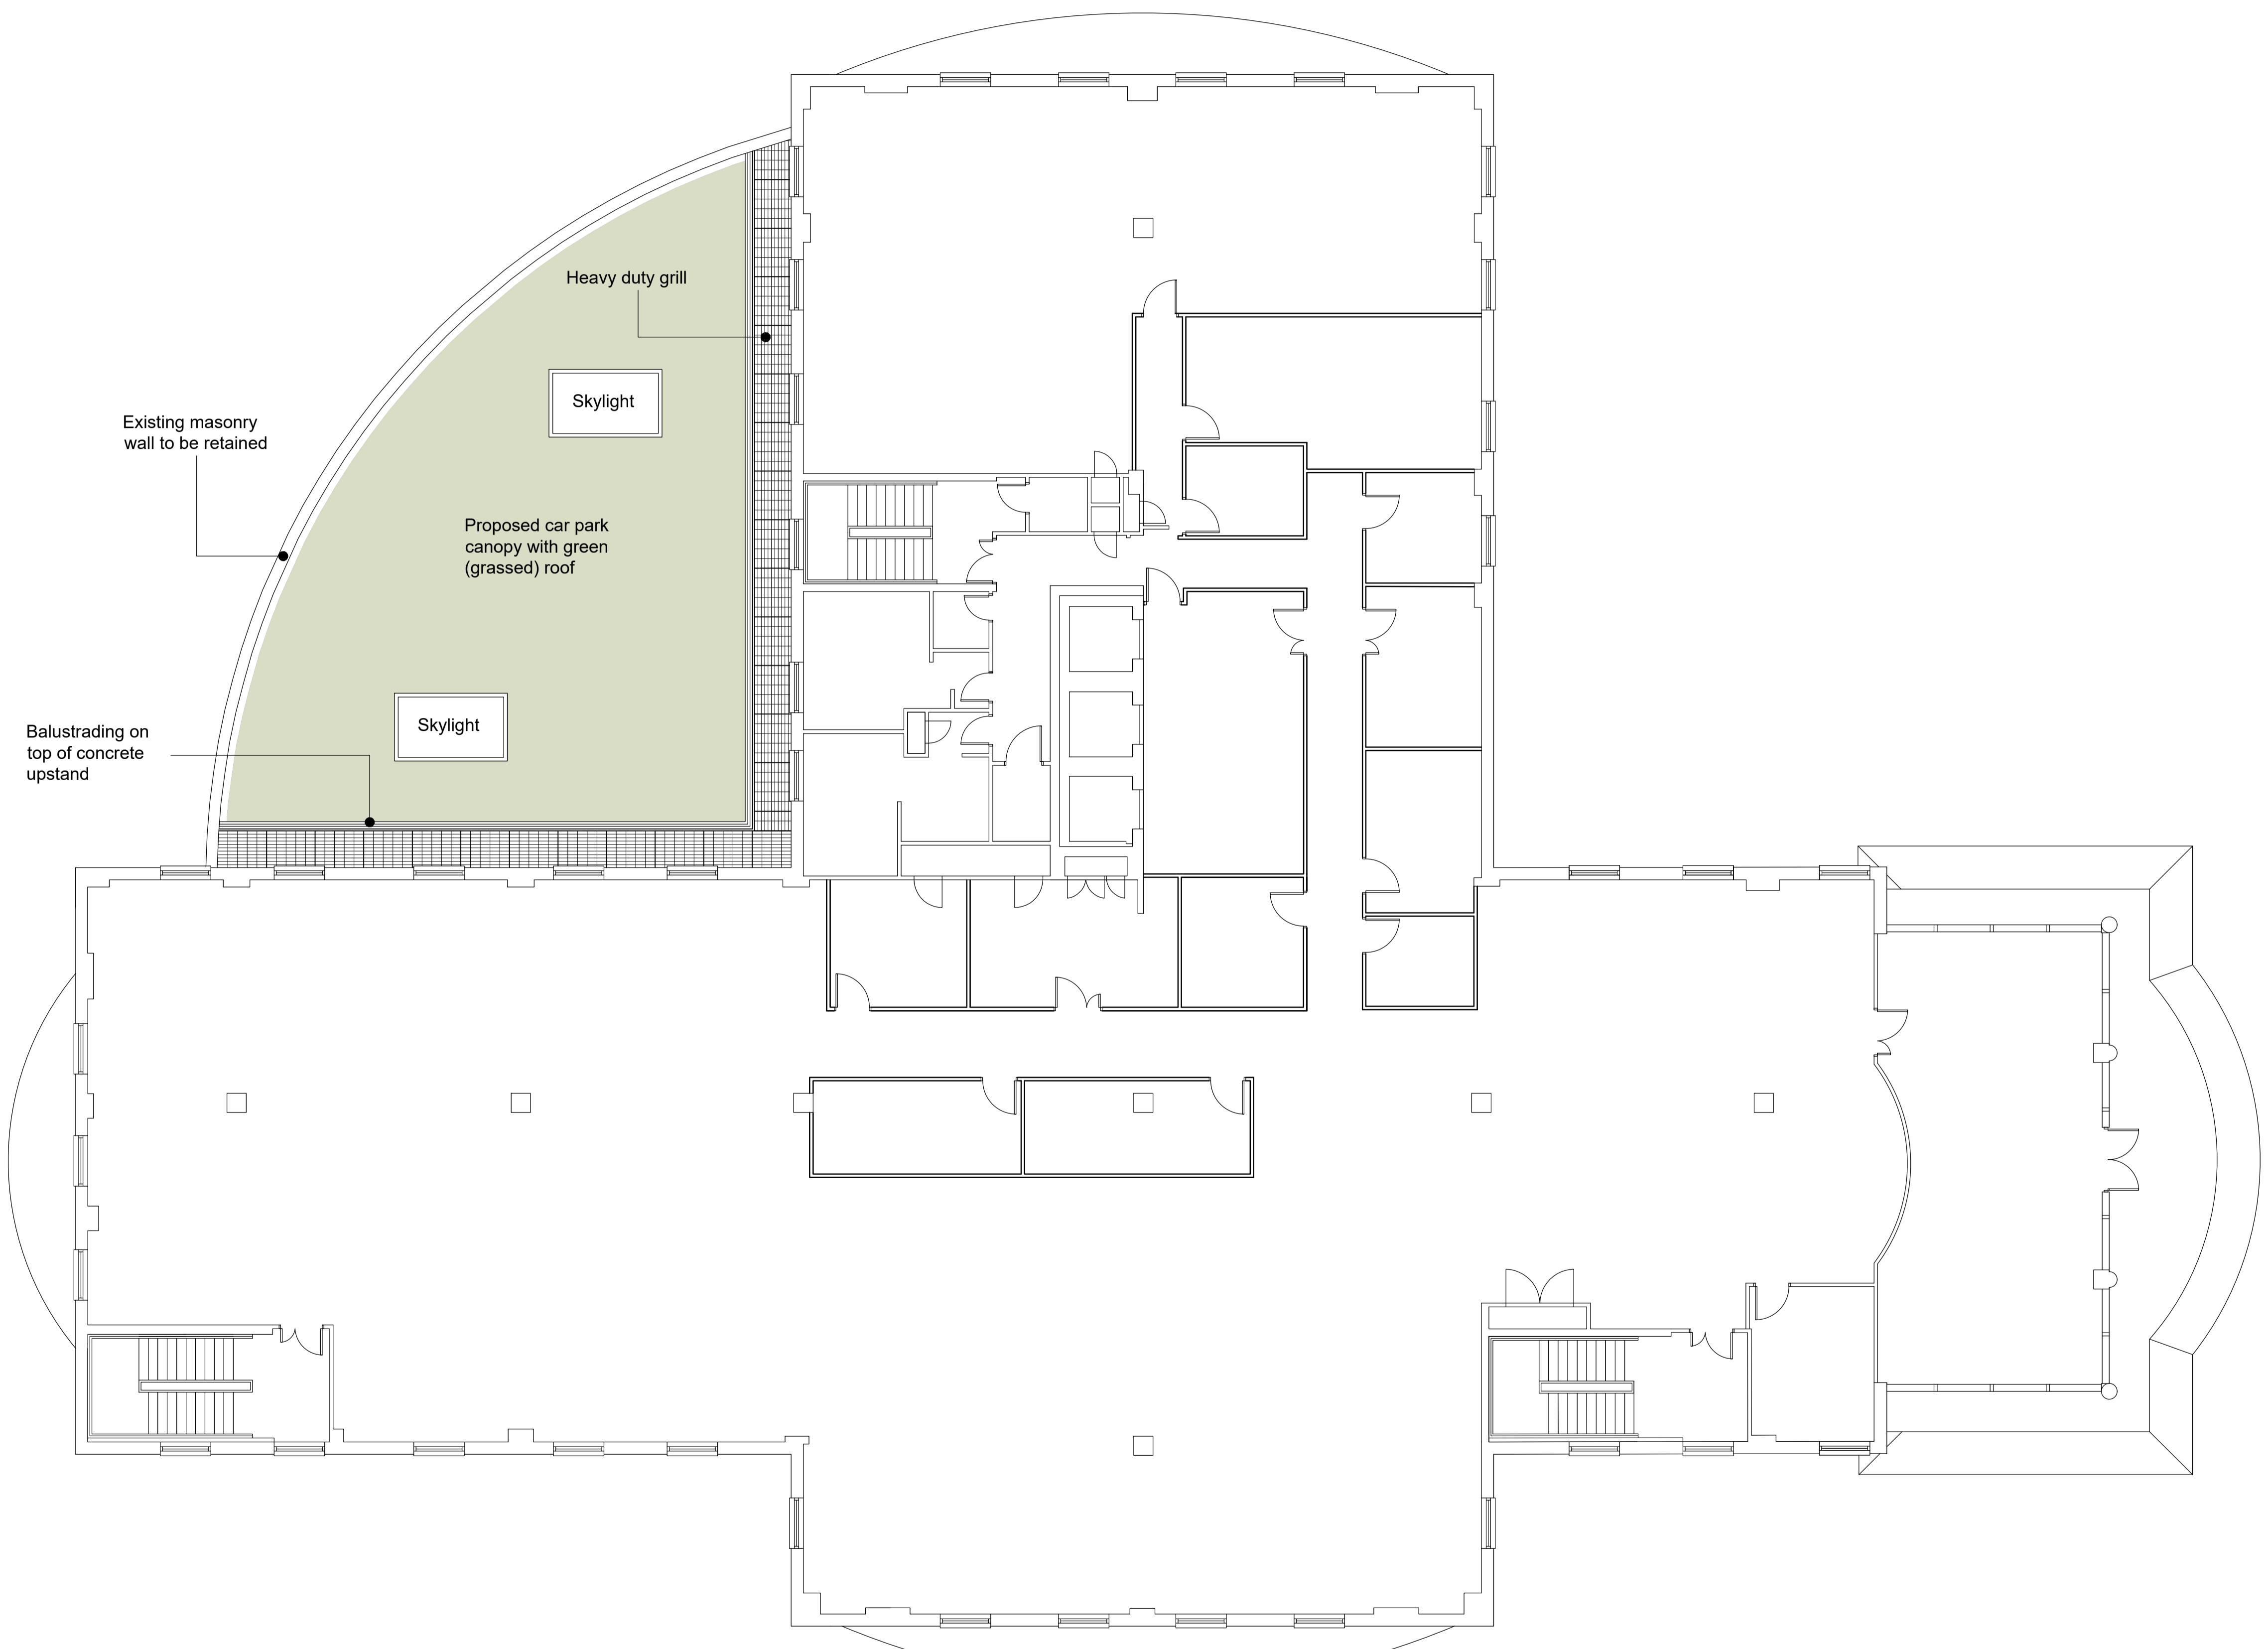

Proposed Third Floor - 1:100

1:100 0m 1m 2m 5m

rev: