

NOTES

CONTRACTORS MUST VERIFY ALL DIMENSIONS ON SITE BEFORE COMMENCING ANY WORK ON SHOP DRAWINGS

DO NOT SCALE FROM THIS DRAWING

RS ATPA COPYRIGHT

Notes:

1. Do not scale this drawing


2. All dimensions to be verified on site and any discrepancy reported to the client

3. This drawing to be read in conjunction with all relevant drawings

Owners To Serve Party Wall Act Notice On Owners Of Adjacent Property And Obtain Written Agreement, Prior To Commencement Of Any Works

Client/Builder To Obtain All Planning Permission Approvals From The Relevant Authority, Commencement Of Building Works Prior To The Planning & Building Control Approvals Is To Client/Builders Own Risk

Client/Builder To Liaise With Local Water Board For Any New Works On Or Within The Public Sewer Or Drain Runs And Obtain Approval From The Local Authority Prior To Commencement Of Any Works

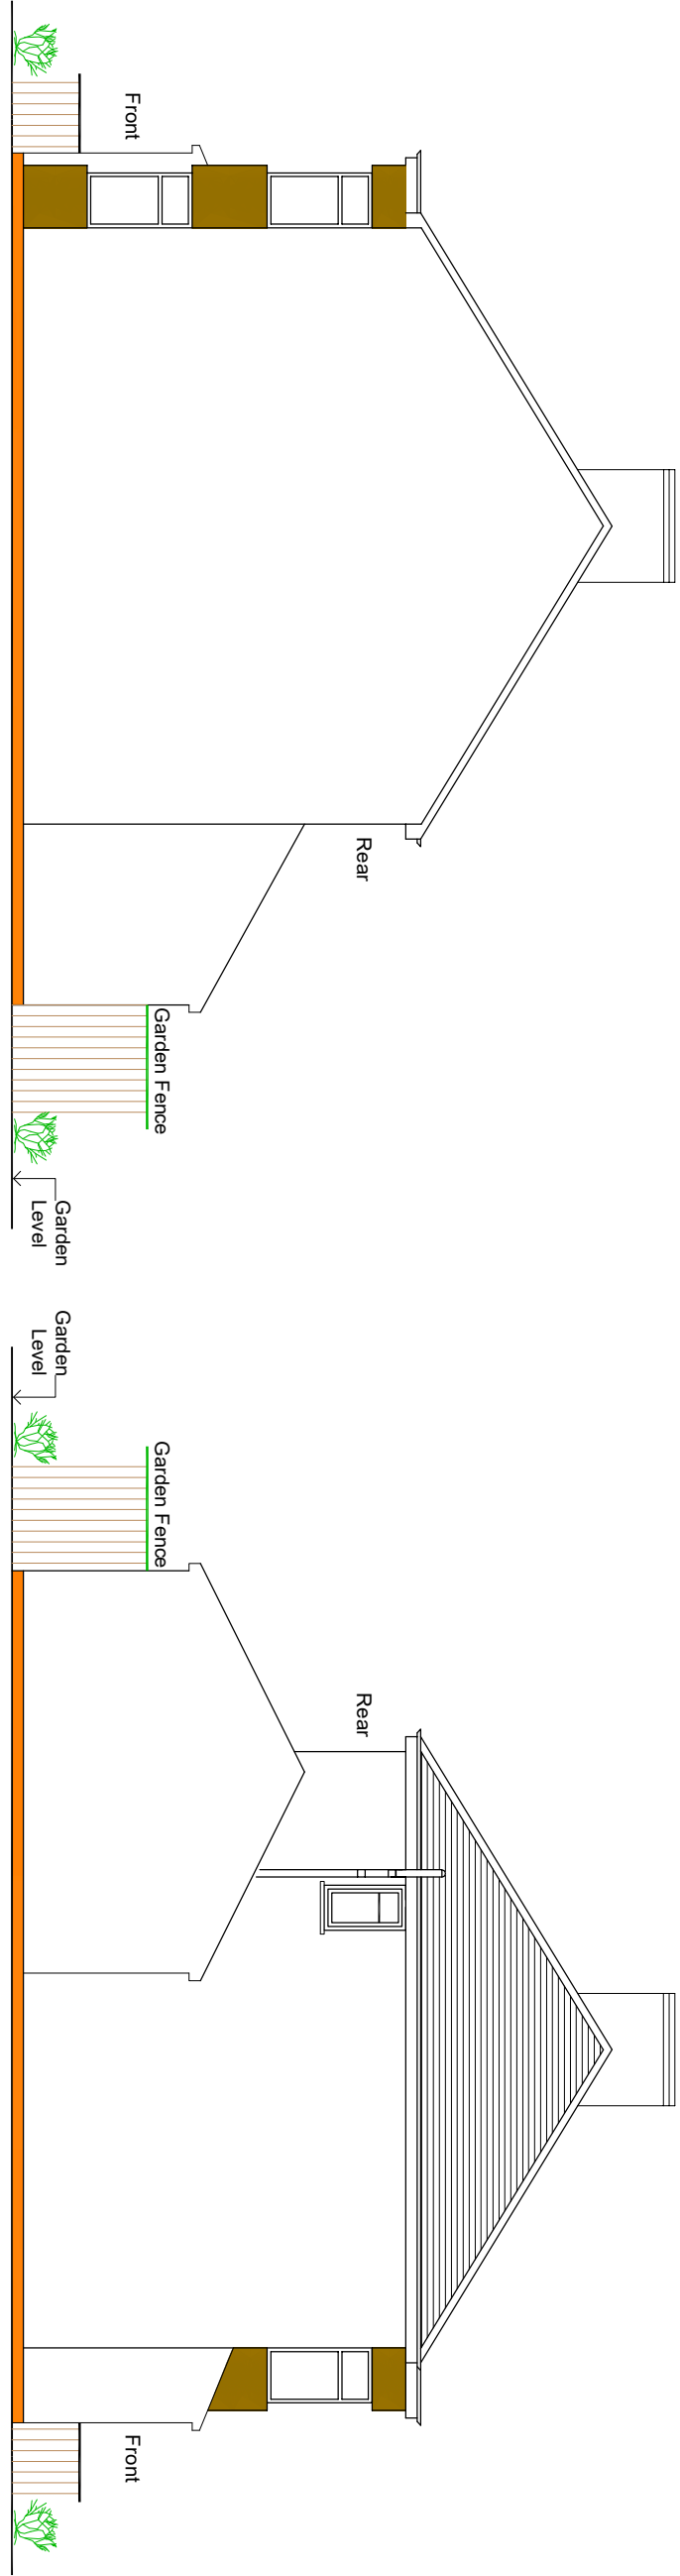

Existing Side Elevation From Right Hand Side

23

Existing Side Elevation From Left Hand Side

23

Timber Garden Shed Not Shown For Sake Of Clarity




Existing Front Elevation

23

Existing Rear Elevation

23

REV	AMENDMENT	DATE	CHD
A	Planning Issue	22.07.24	RS

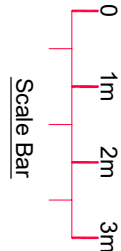

Scale Bar

CLIENT

Darshana Devi Paha

PROJECT

23 Little Road
Hayes - Middlesex
UB3 3BT

DRAWING TITLE

Proposed Single Storey Rear Extension
Double Storey Side Extensions
Existing Elevations
Sheet 2

SCALE	DRAWN BY	CHECKED	DATE
1:50 @ A1	RS	RS	22.07.24
1:100 @ A3			

DRAWING NUMBER	REVISION
2024 -90- 02	A

DRAWING STATUS

Planning Issue