



NOTES
CONTRACTORS MUST VERIFY ALL DIMENSIONS ON SITE BEFORE
COMMENCING ANY WORK OR SHOP DRAWINGS
DO NOT SCALE FROM THIS DRAWING
RS ATRA COPYRIGHT

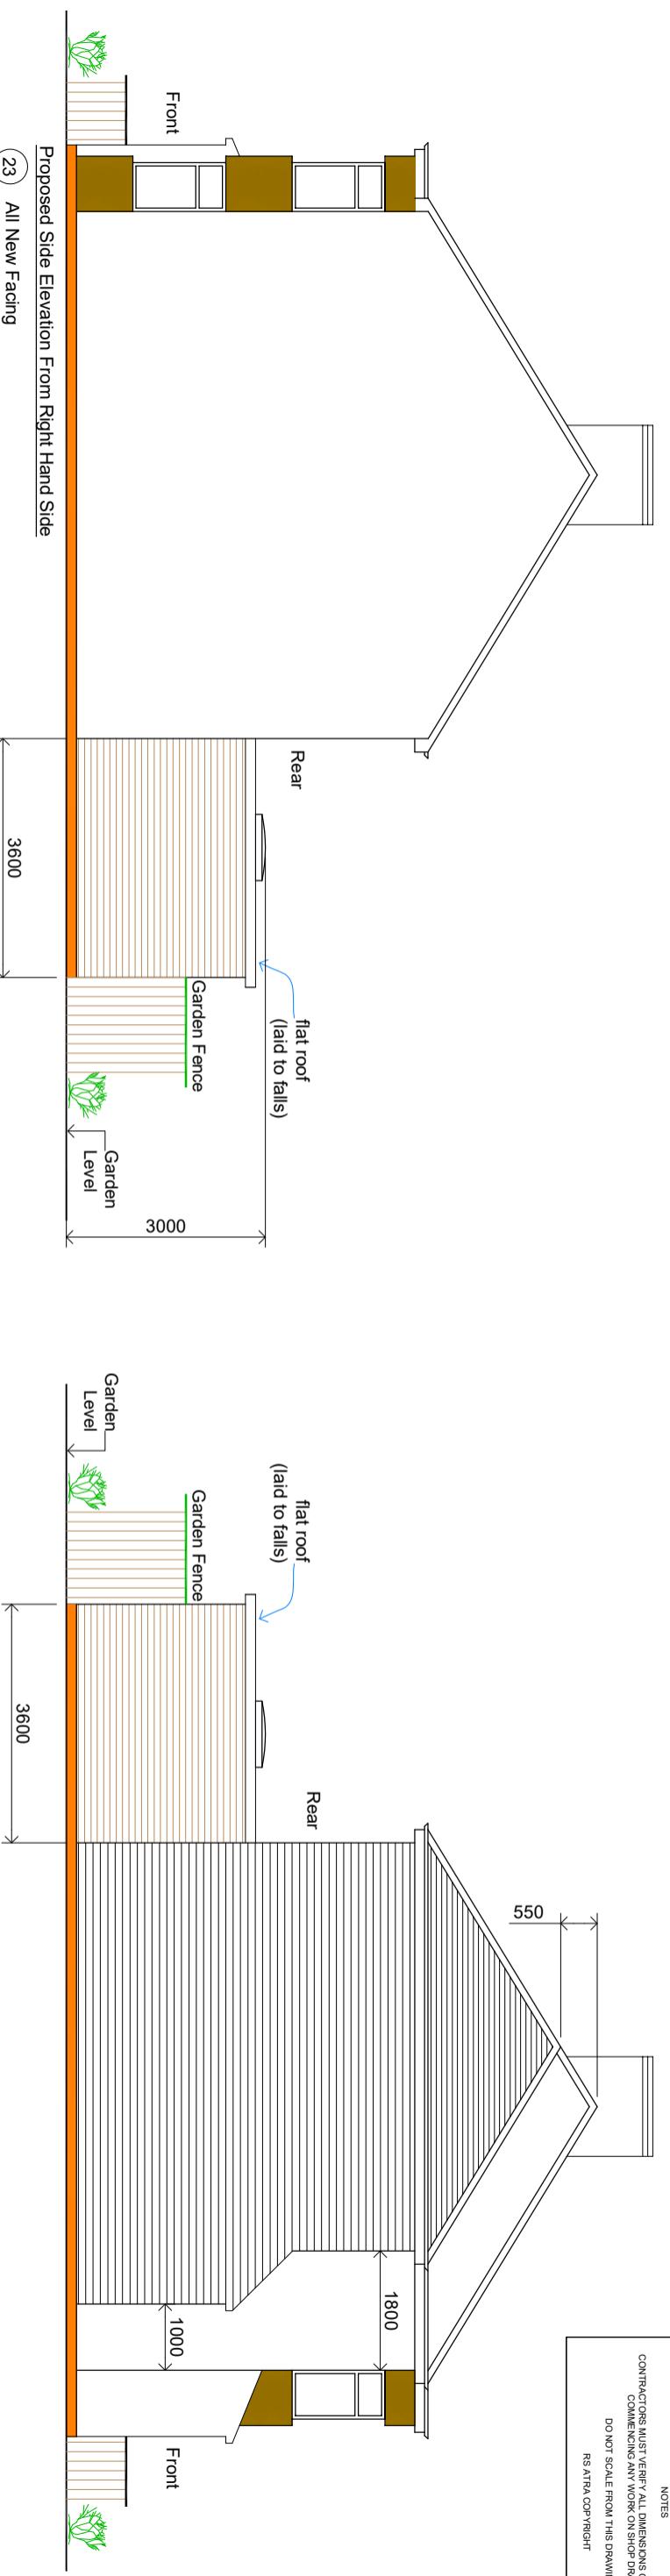

Proposed Side Elevation From Right Hand Side
23
All New Facing
Brickwork/Render, Flat Roof
To Match Existing Dwelling
Rain Water Guttering Not
To Encroach Neighbours
Property

Proposed Side Elevation From Left Hand Side
23

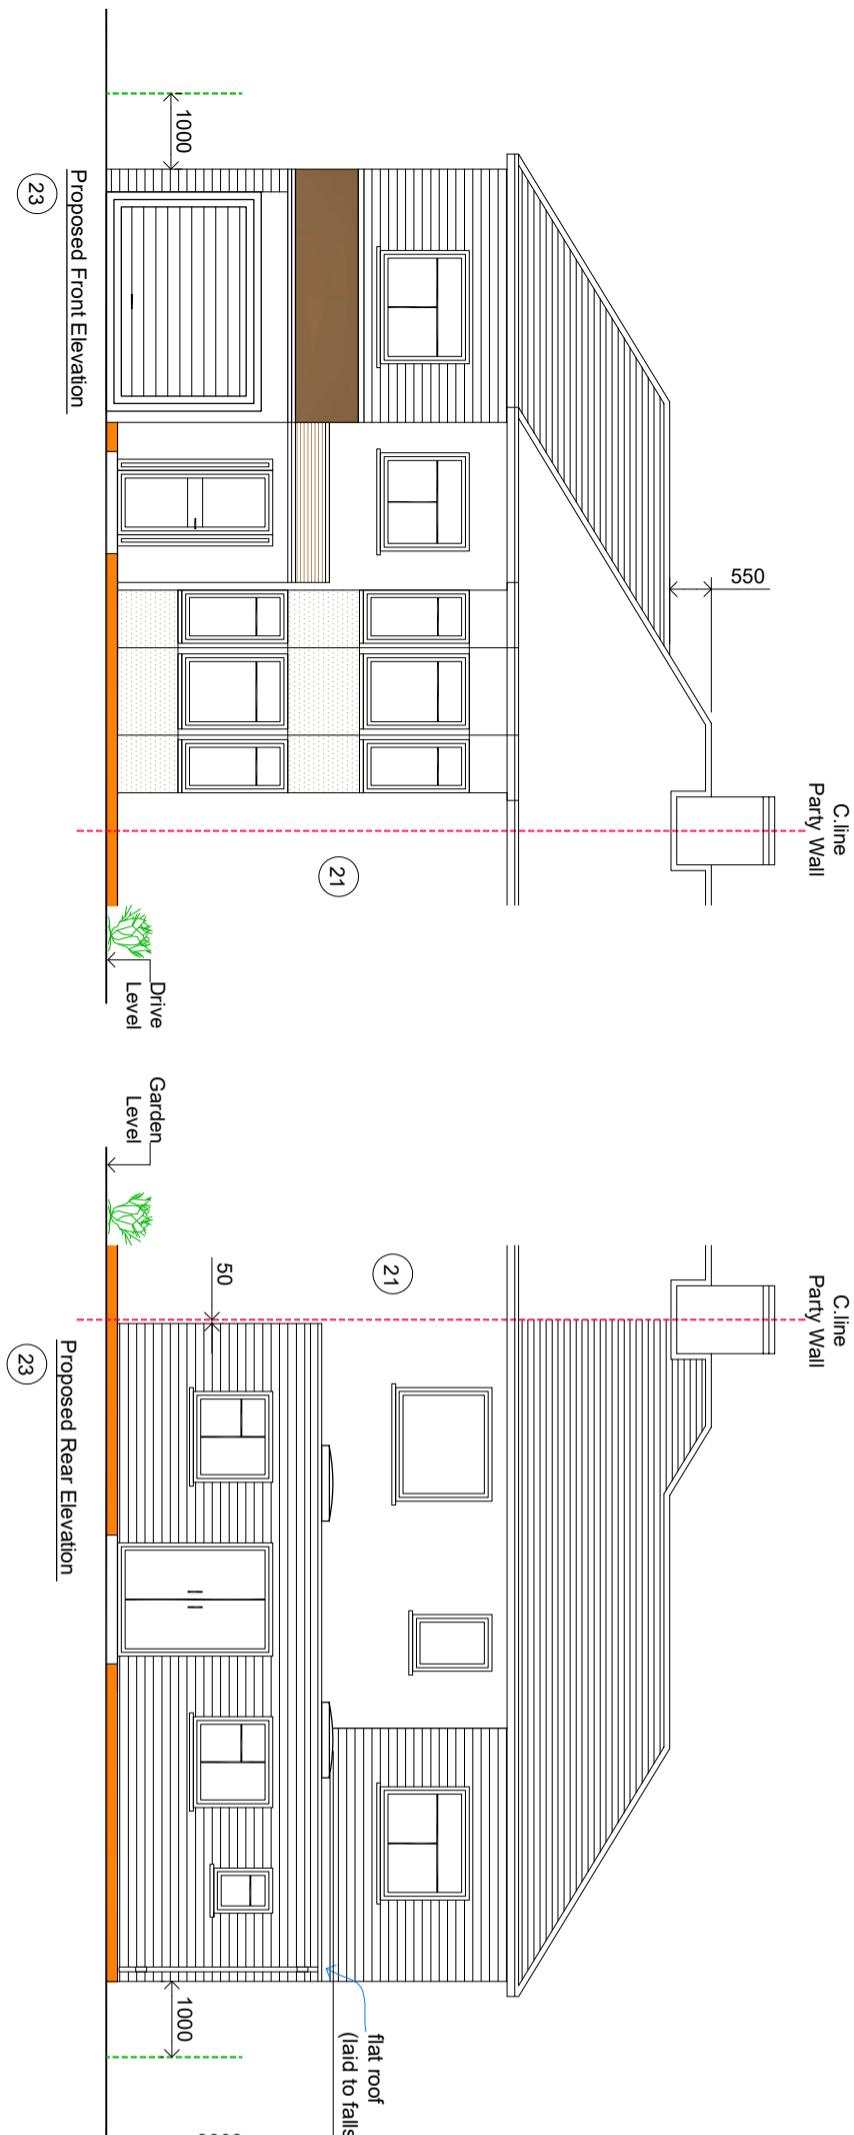

Proposed Front Elevation
23

Proposed Rear Elevation
23

Notes:
1. Do not scale this drawing
2. All dimensions to be verified on site
and any discrepancy reported to the
client

3. This drawing to be read in conjunction
with all relevant drawings

CLIENT			
Darshana Devi Phata	PROJECT		
Planning Issue	22.07.24	RS	
AMENDMENT	DATE	REV	
	22.07.24	RS	



Owners To Serve Party Wall Act Notice
On Owners Of Adjoining Property And
Obtain Written Agreement Prior To
Commencement Of Any Works
Client/Builder To Obtain All
Planning Permission Approvals
From The Relevant Authority
Commencement Of Building Works
Prior To The Planning &
Building Control Approvals
Is To Client/Builders Own Risk

Client/Builder To liaise With
Local Water Board For Any New Works
On Or Within The Public Sewer Or Drain Runs
And Obtain Approval From The Local Authority
Prior To Commencement Of Any Works

Proposed Single Storey Rear Extension
Double Storey Side Extensions
Proposed Elevations
Sheet 6

DRAWING STATUS
Planning Issue

DRAWING NUMBER
2024 -90- 06

DRAWING TITLE
Proposed Single Storey Rear Extension
Double Storey Side Extensions
Proposed Elevations

SCALE
1:50 @ A1

DRAWN BY
RS

CHECKED
RS

DATE
22.07.24

REVISION
A