



NOTES
CONTRACTORS MUST VERIFY ALL DIMENSIONS ON SITE BEFORE
COMMENCING ANY WORK OR SHOP DRAWINGS
DO NOT SCALE FROM THIS DRAWING
RE ATRA COPYRIGHT

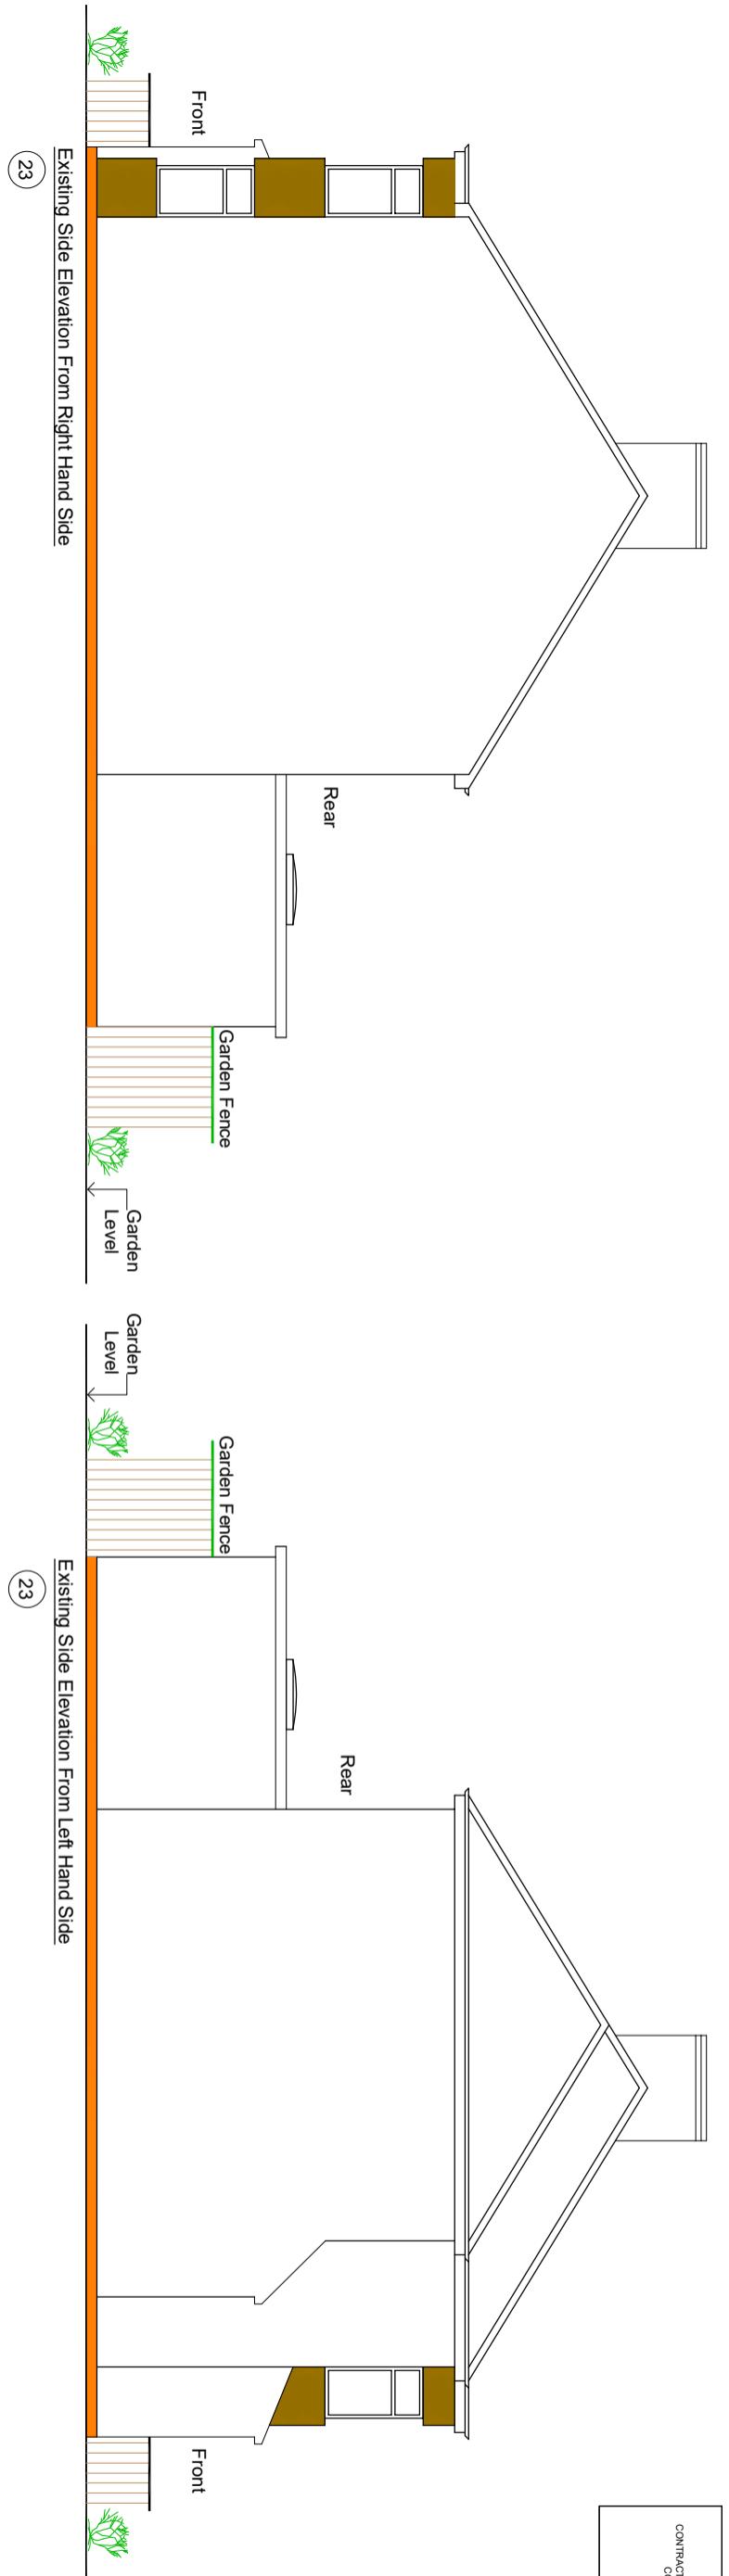

(23)
Existing Side Elevation From Left Hand Side

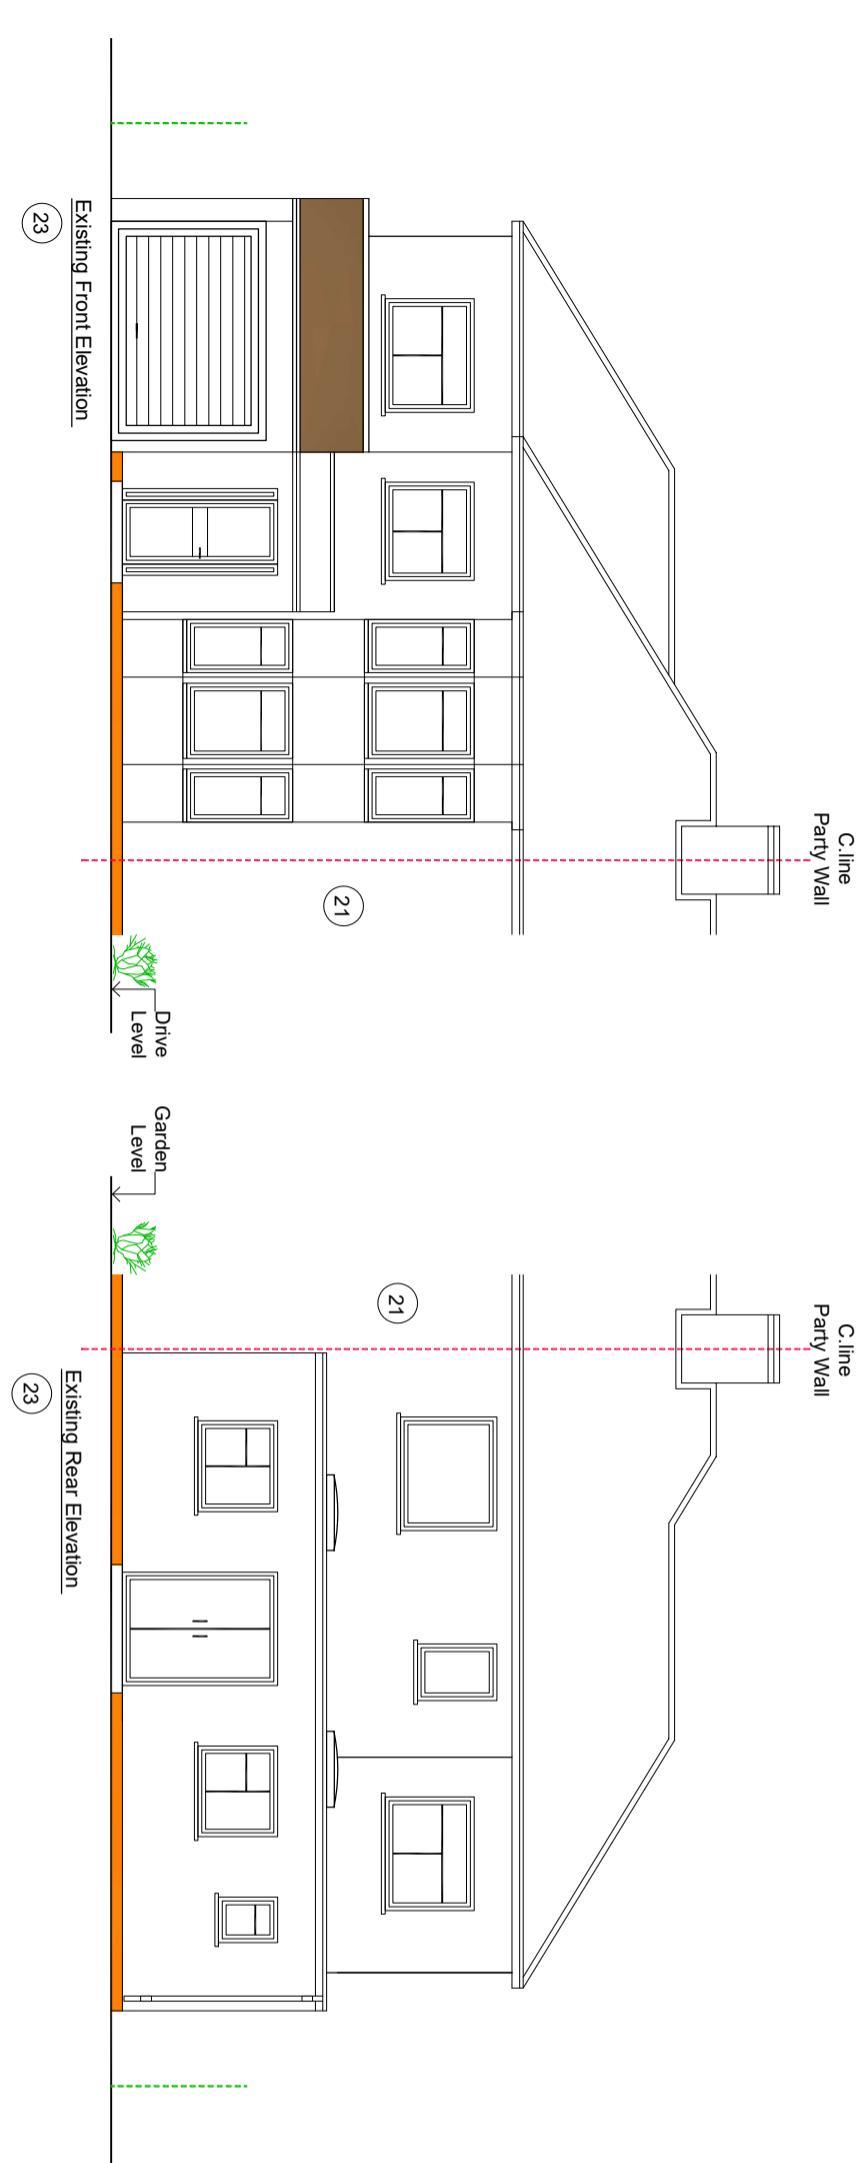

(23)
Existing Front Elevation

(23)
Existing Rear Elevation

Notes:

1. Do not scale this drawing
2. All dimensions to be verified on site and any discrepancy reported to the client
3. This drawing to be read in conjunction with all relevant drawings

Owners To Serve Party Wall Act Notice
On Owners Of Adjacent Property And
Obtain Written Agreement Prior To
Commencement Of Any Works

Client/Builder To Obtain All
Planning Permission Approvals
From The Relevant Authority.

Commencement Of Building Works
Prior To The Planning &
Building Control Approvals
Is To Client/Builders Own Risk

Client/Builder To Liaise With
Local Water Board For Any New Works
On Or Within The Public Sewer Or Drain Runs
And Obtain Approval From The Local Authority
Prior To Commencement Of Any Works



PROJECT	CLIENT	DRAWING TITLE	SCALE	DRAWN BY	CHECKED	DATE
23 Little Road Hayes - Middlesex UB3 3BT	Darshana Devi Phata	Proposed Part Double Storey Rear Extension Existing Elevations	1:50 @ A1 1:100 @ A3	RS	RS	10.03.25

Sheet 2

Planning Issue

DRAWING STATUS

Planning Issue

DRAWING NUMBER

2025-14-02

REVISION

A